


8/26/2019 11:03:14 AM C:\Users\jvieira\Documents\1901228-ARCH-18-CENTRAL_rv\ieira\CS44.rvt

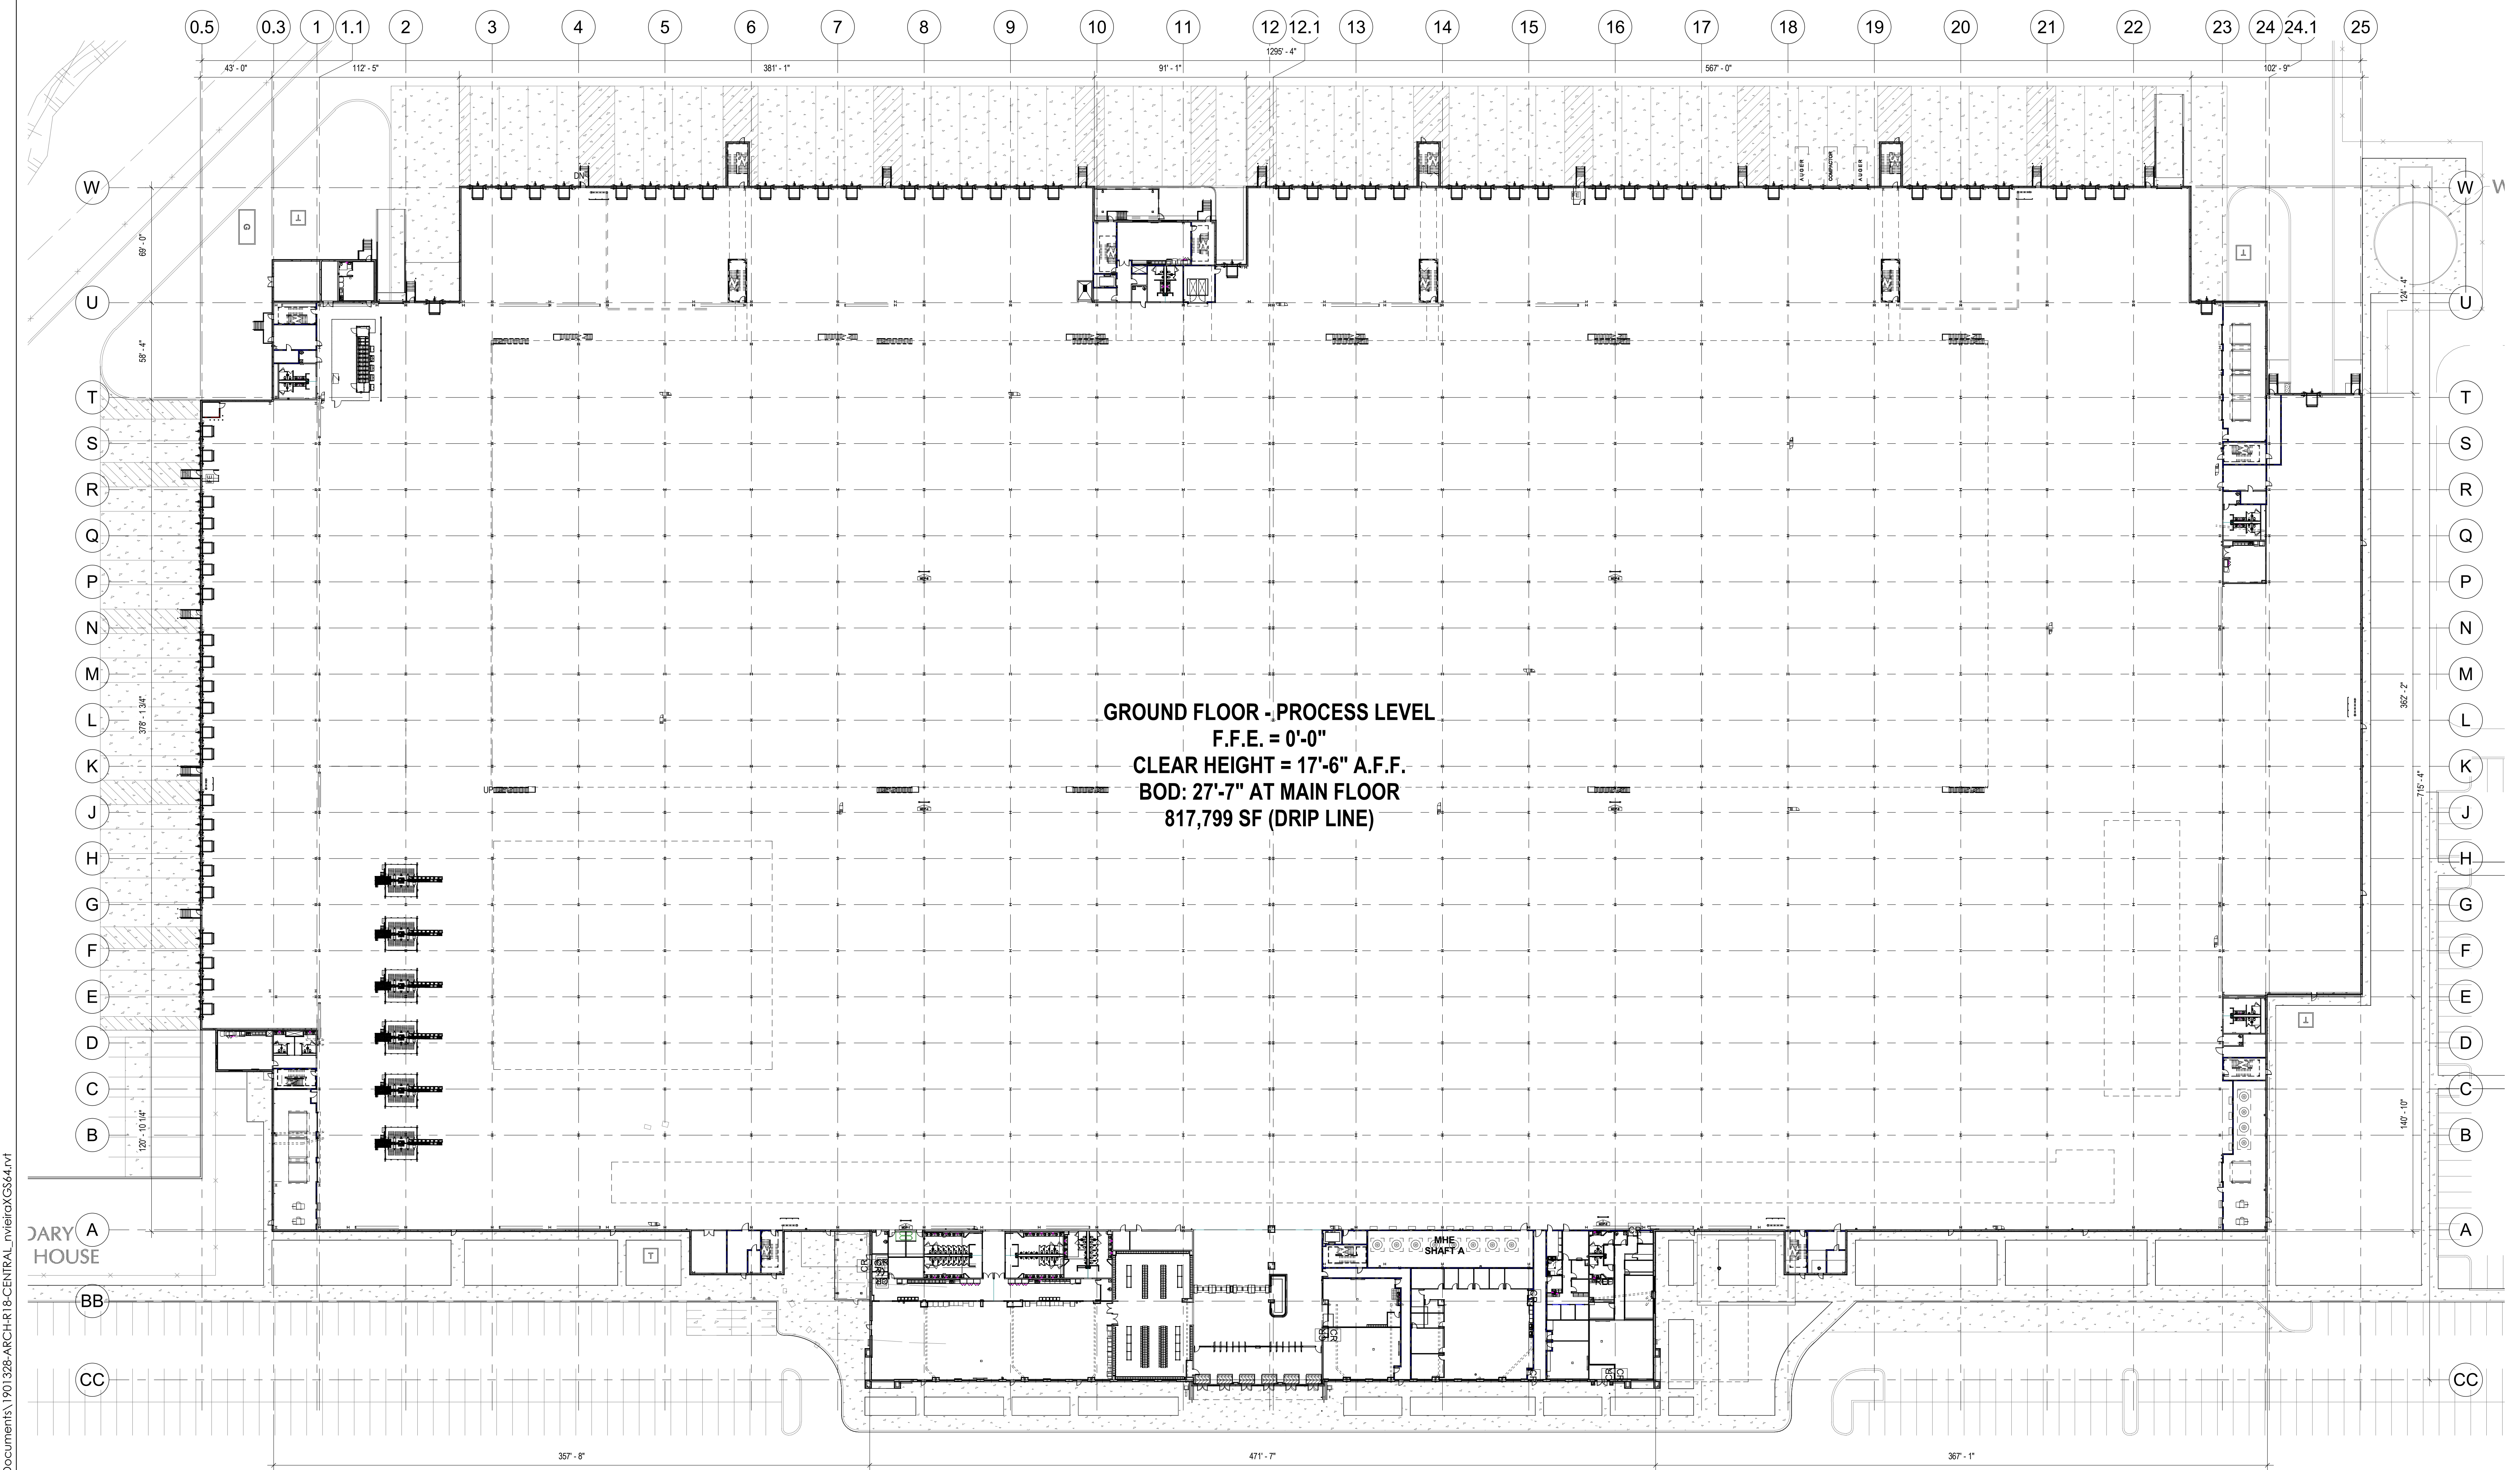

GROUND FLOOR - PROCESS LEVEL
F.F.E. = 0'-0"
CLEAR HEIGHT = 17'-6" A.F.F.
BOD: 27'-7" AT MAIN FLOOR
817,799 SF (DRIP LINE)

1 OVERALL FLOOR PLAN - GROUND LEVEL
1" = 40'-0"


PROPOSED DISTRIBUTION FACILITY PROJECT
SECTION 114, BLOCK 1, LOT 2.3
TOWN OF CLAY, ONONDAGA COUNTY, NEW YORK

REVISIONS	DESCRIPTION
NO	DATE
Designed	DM
Drawn	NV
Reviewed	KH
Scale	1" = 40'-0"
Project No.	1901328
Date	08/26/2019

Title:
OVERALL FLOOR
PLAN - GROUND
LEVEL


Sheet No.

8/26/2019 11:03:15 AM C:\Users\jviera\Documents\1901228-ARCH-18-CENTRAL\jviera\CS44.rvt

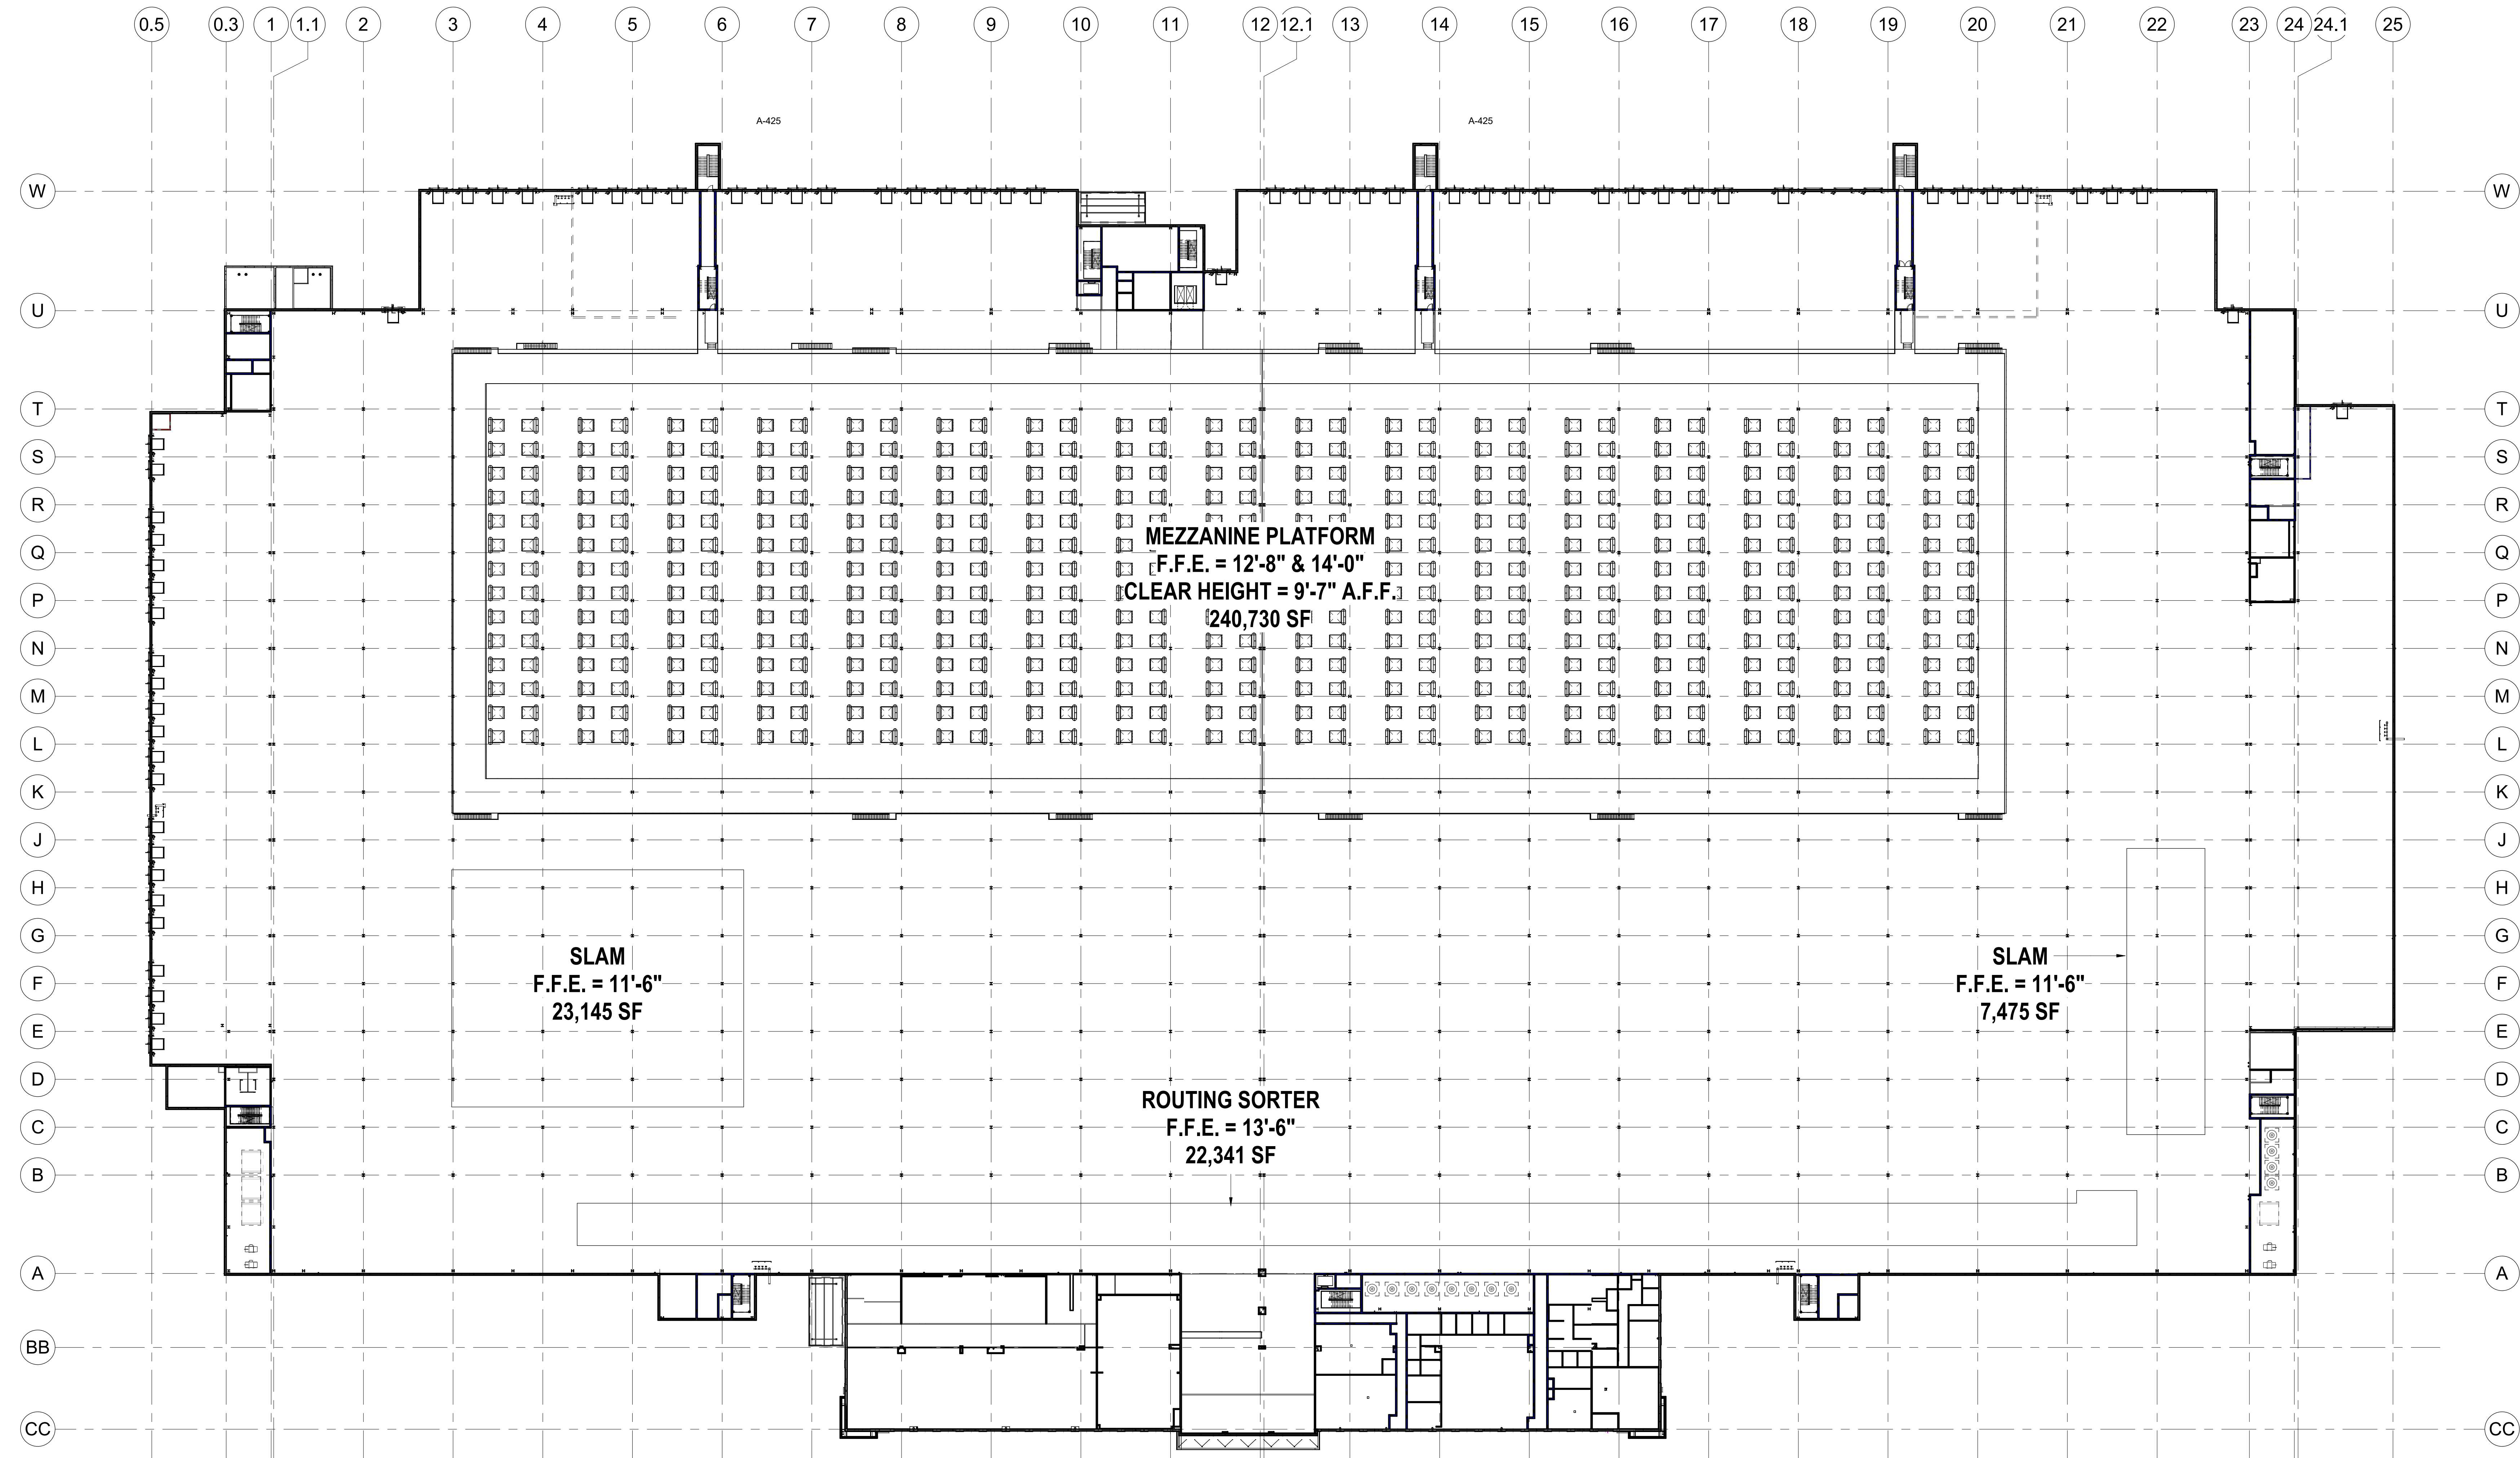

1 OVERALL FLOOR PLAN - MEZZANINE & PLATFORMS
1" = 40'-0"

8/26/2019 11:03:16 AM C:\Users\jvieira\Documents\1901228-ARCH-18-CENTRAL\jvieira\CS64.rvt

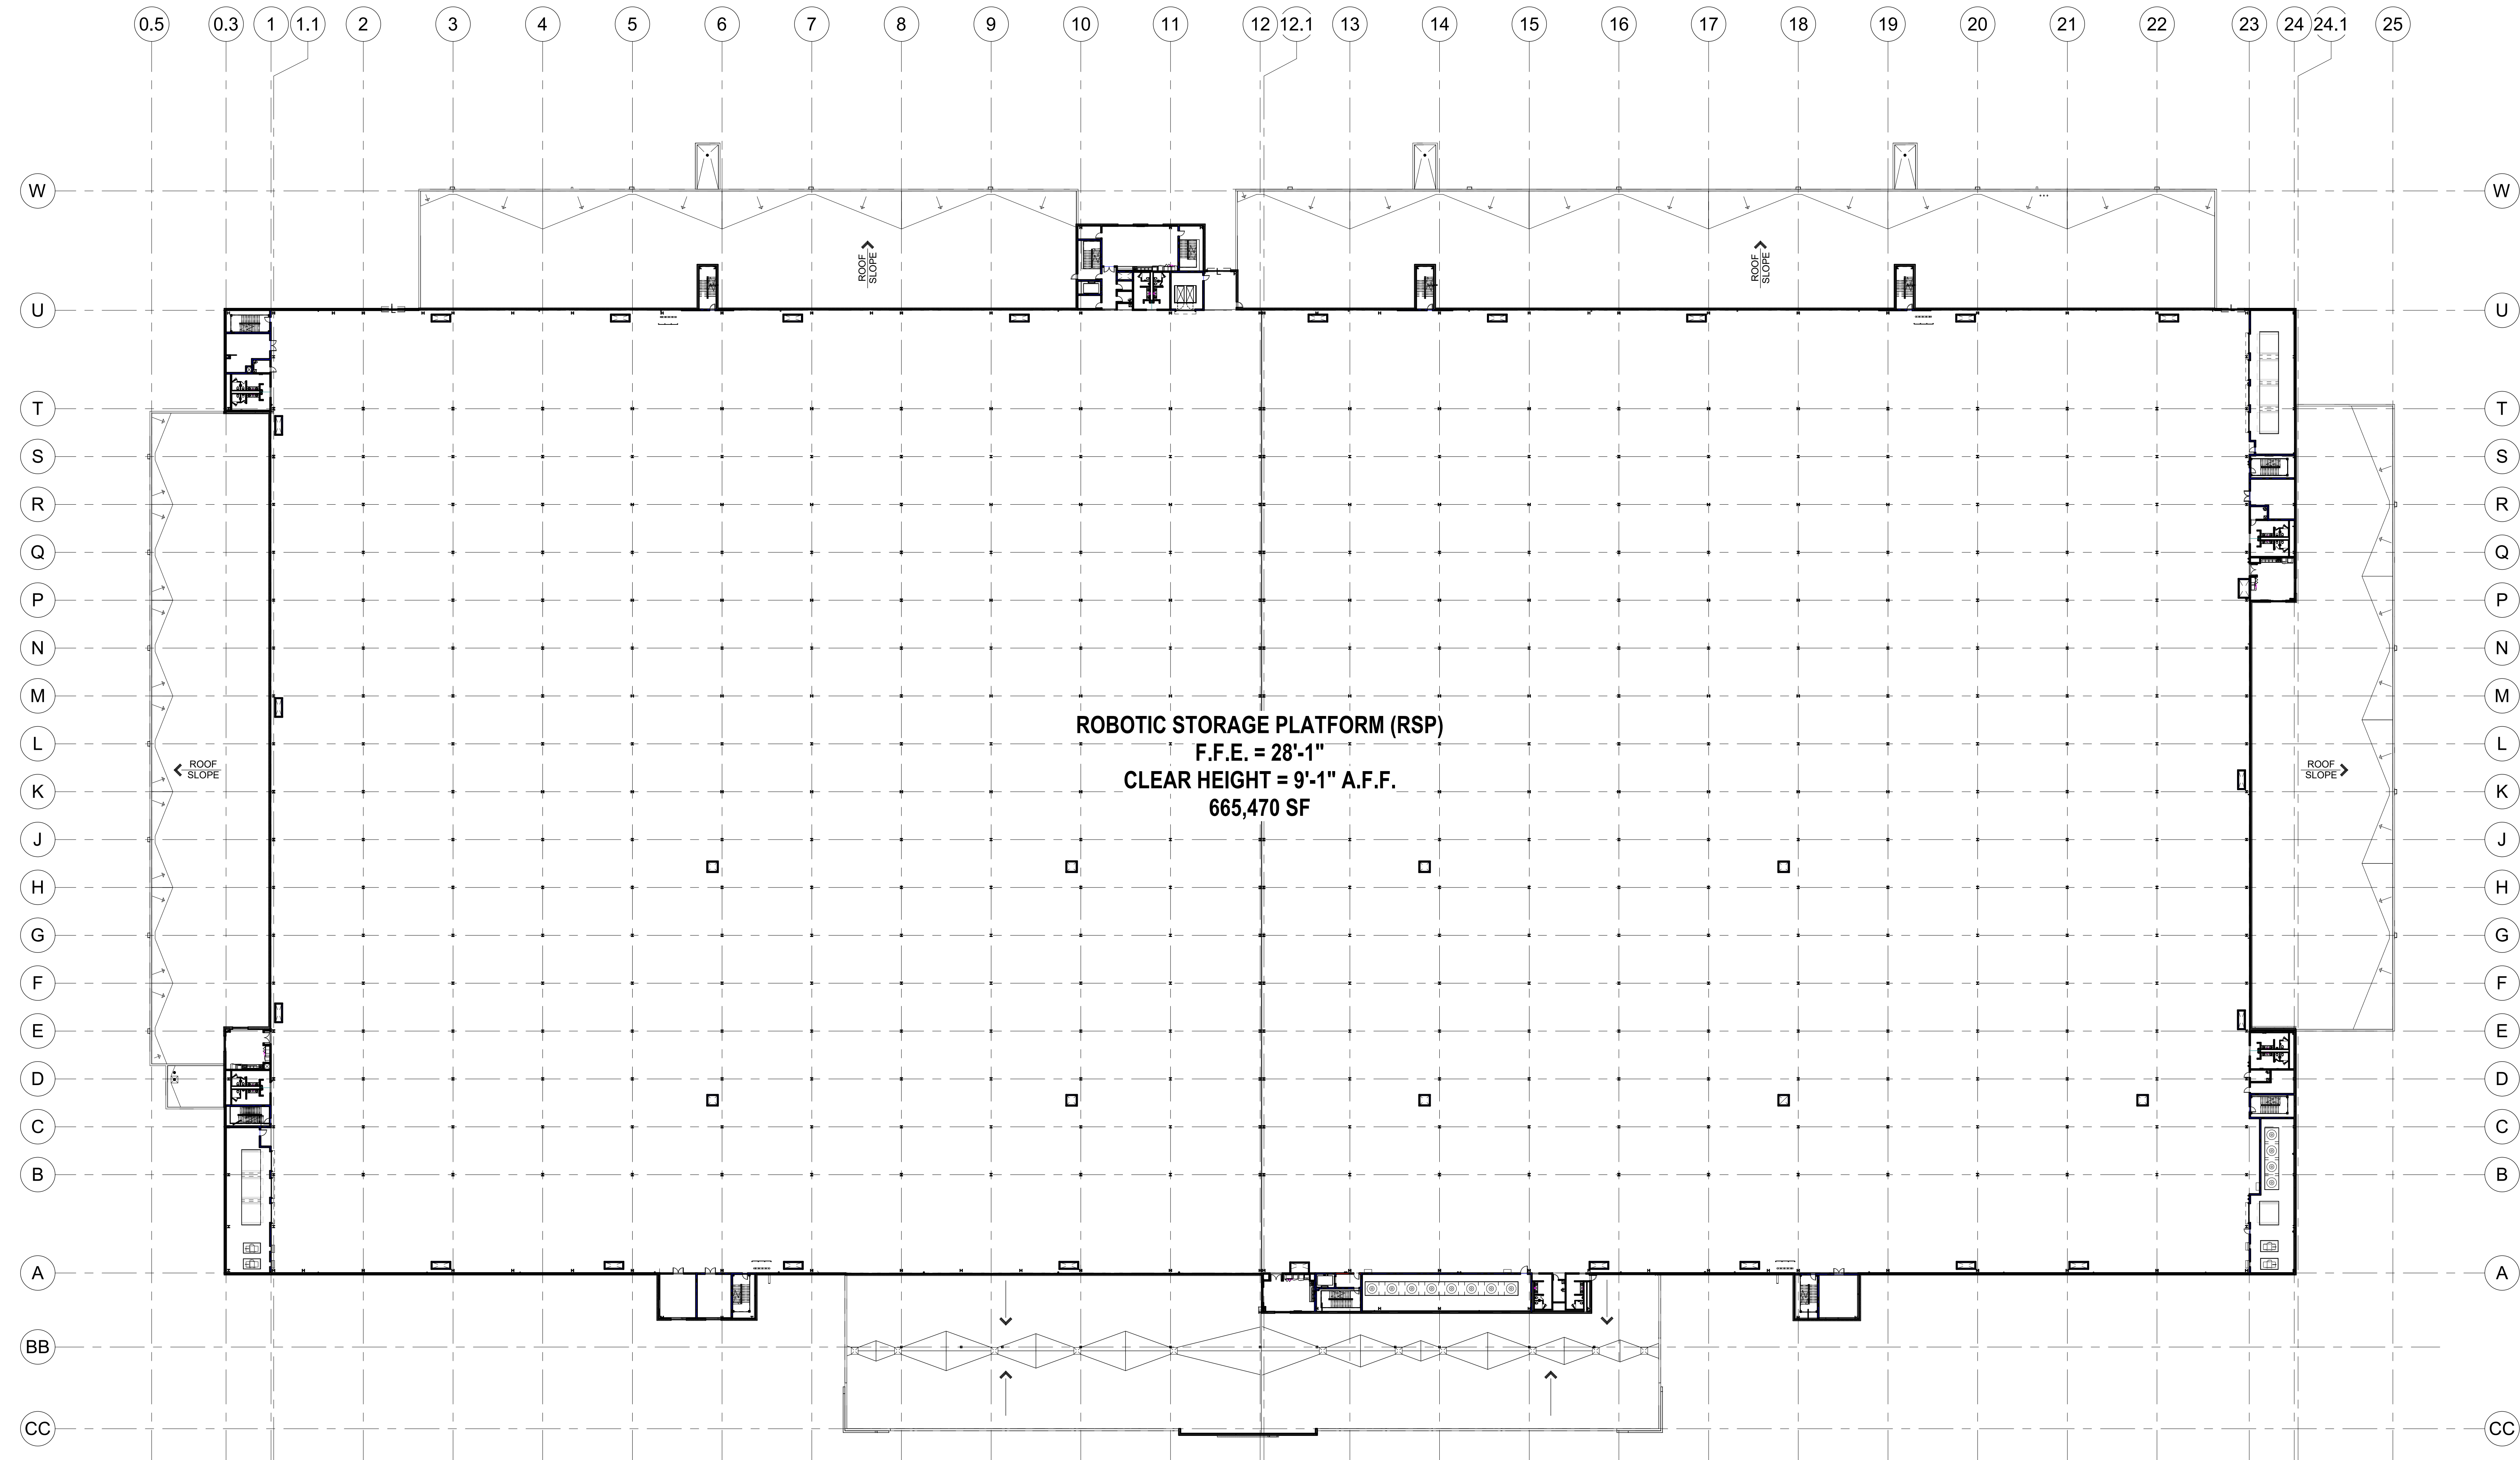


1 OVERALL FLOOR PLAN - LEVEL 2
1" = 40'-0"

REVISED	DESCRIPTION
NO	DATE
DESIGNED	AUTHOR
DRAWN	APPROVER
REVIEWED	1" = 40'-0"
SCALE	1901328
PROJECT NO.	08/26/2019
DATE	

Title:
OVERALL FLOOR
PLAN - LEVEL 2


Sheet No.


8/26/2019 11:03:18 AM C:\Users\lvieira\Documents\1901328-ARCH-18-CENTRAL\lvieira\CS64.rvt

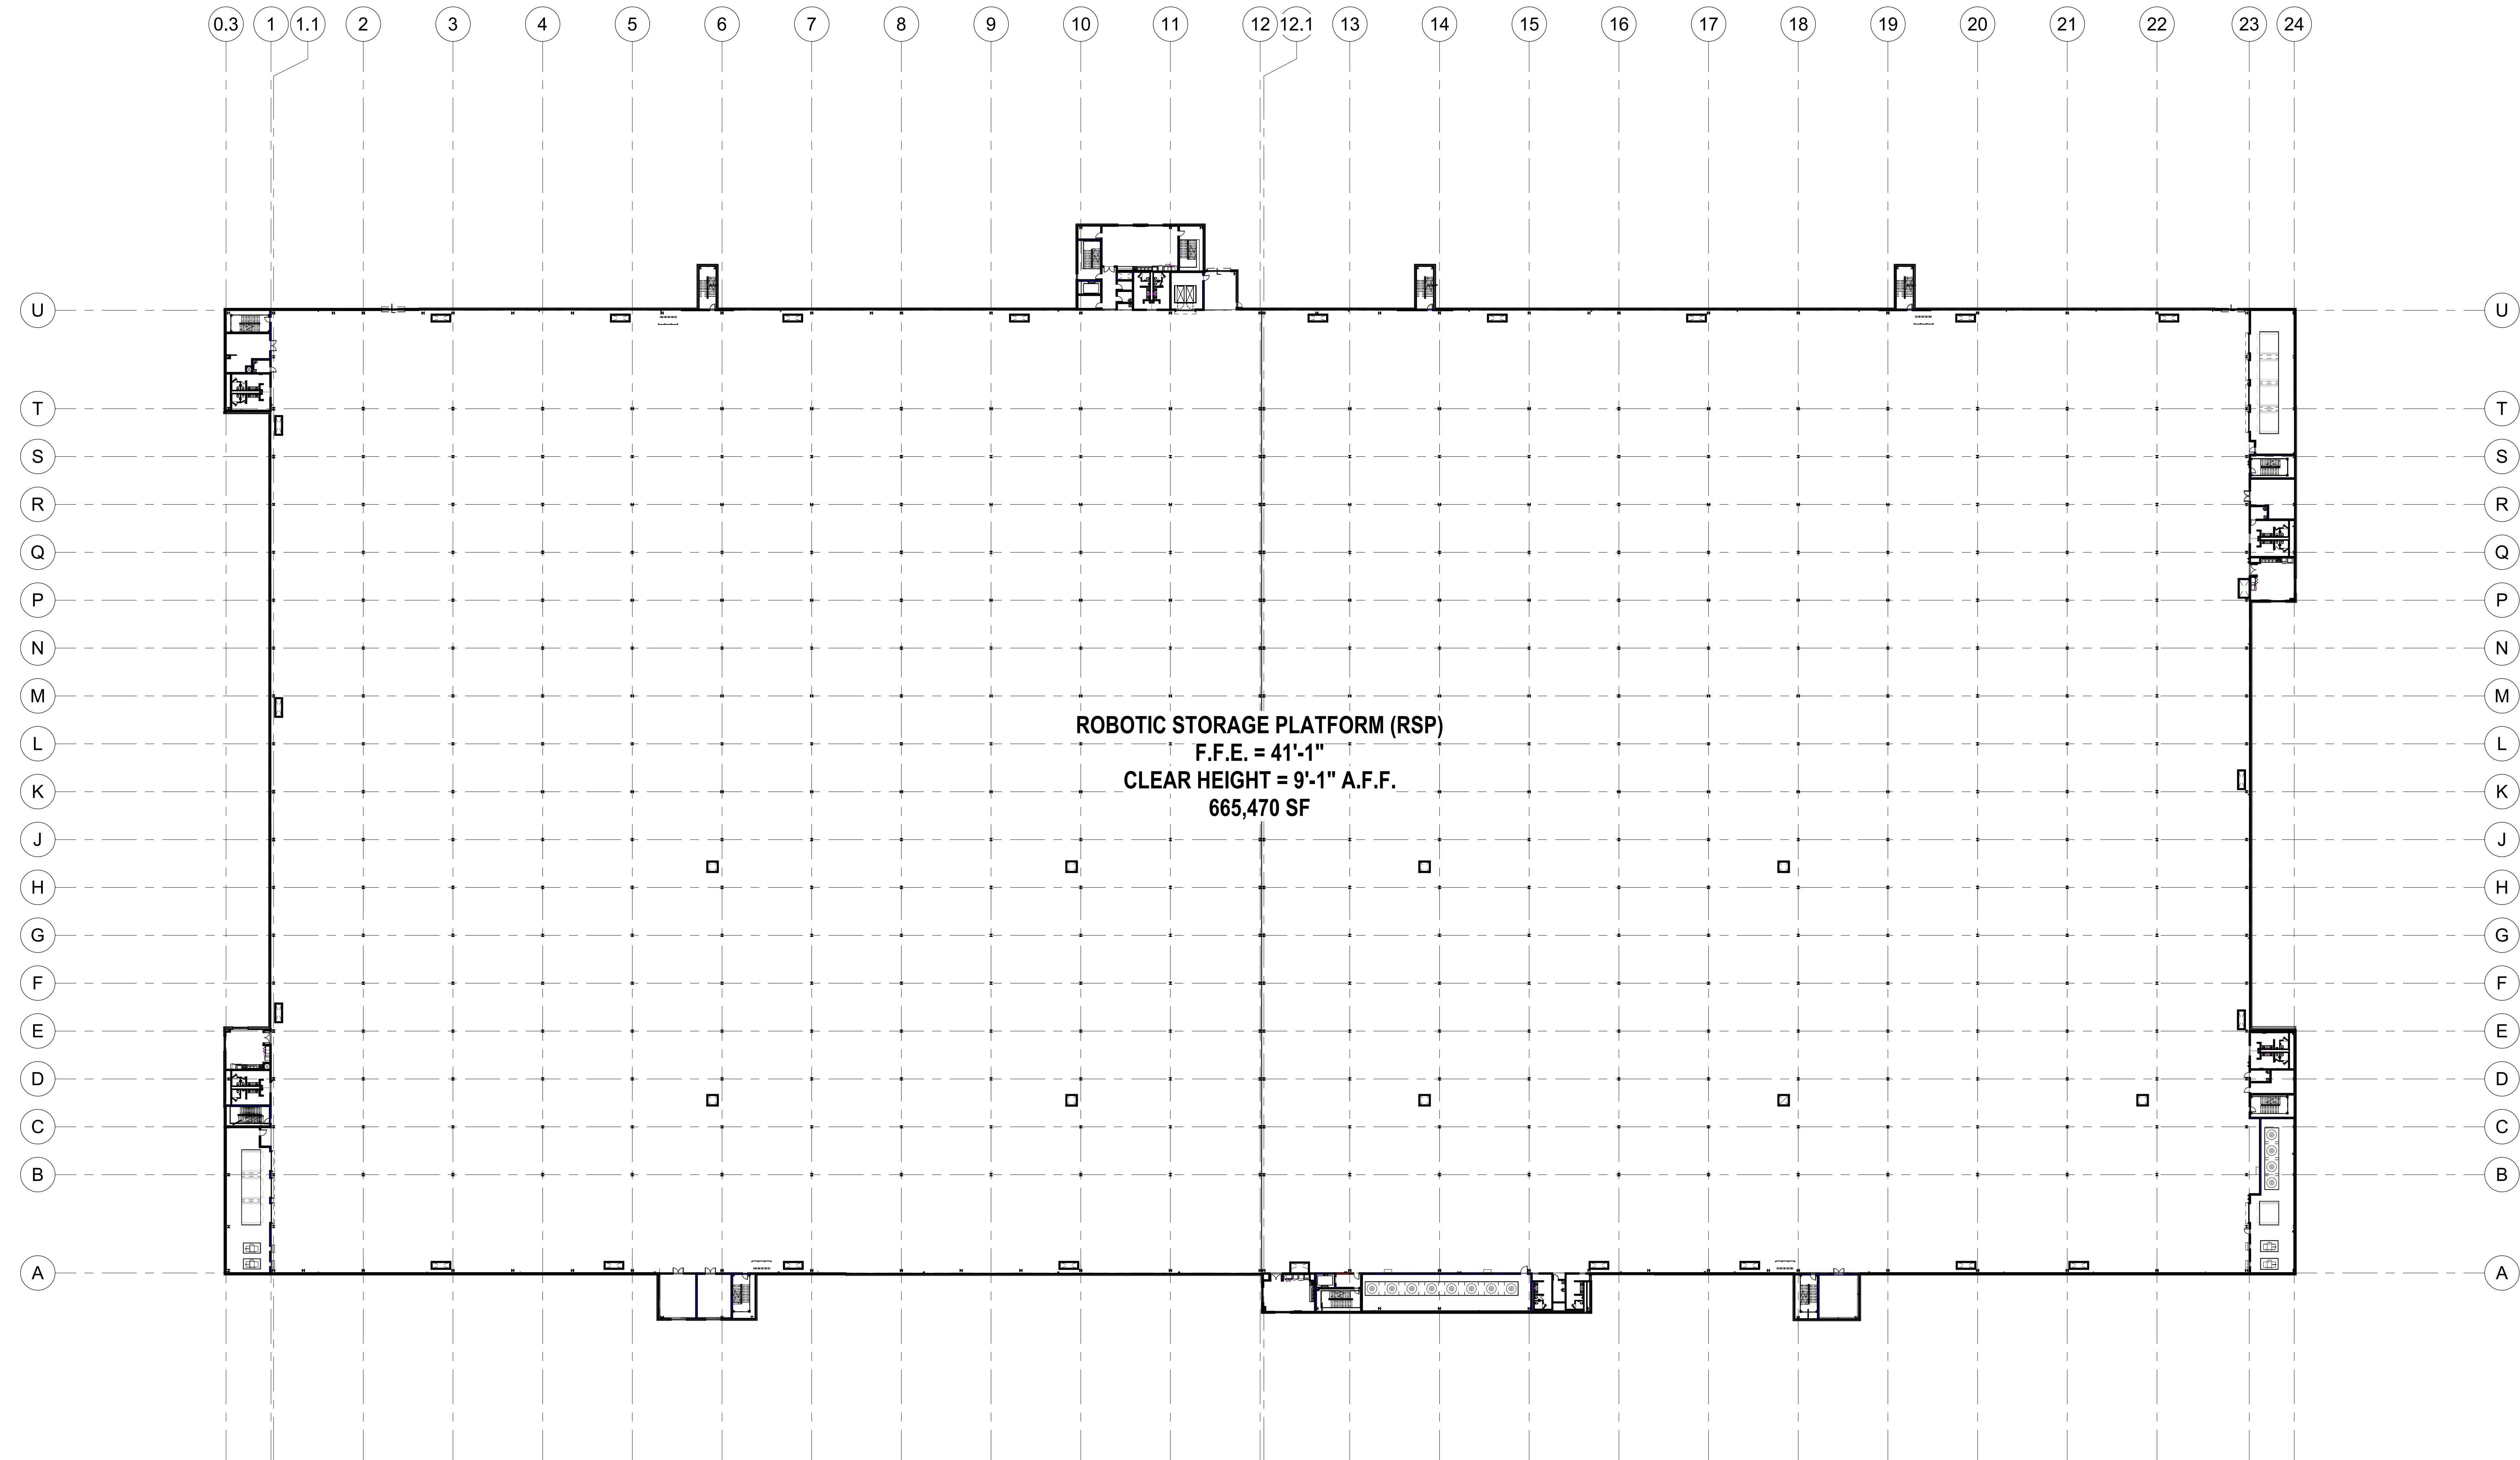


1 OVERALL FLOOR PLAN - LEVEL 3
1" = 40'-0"

8/26/2019 11:03:20 AM C:\Users\lvieira\Documents\1901328-ARCH-18-CENTRAL_lvieira\CS64.rvt

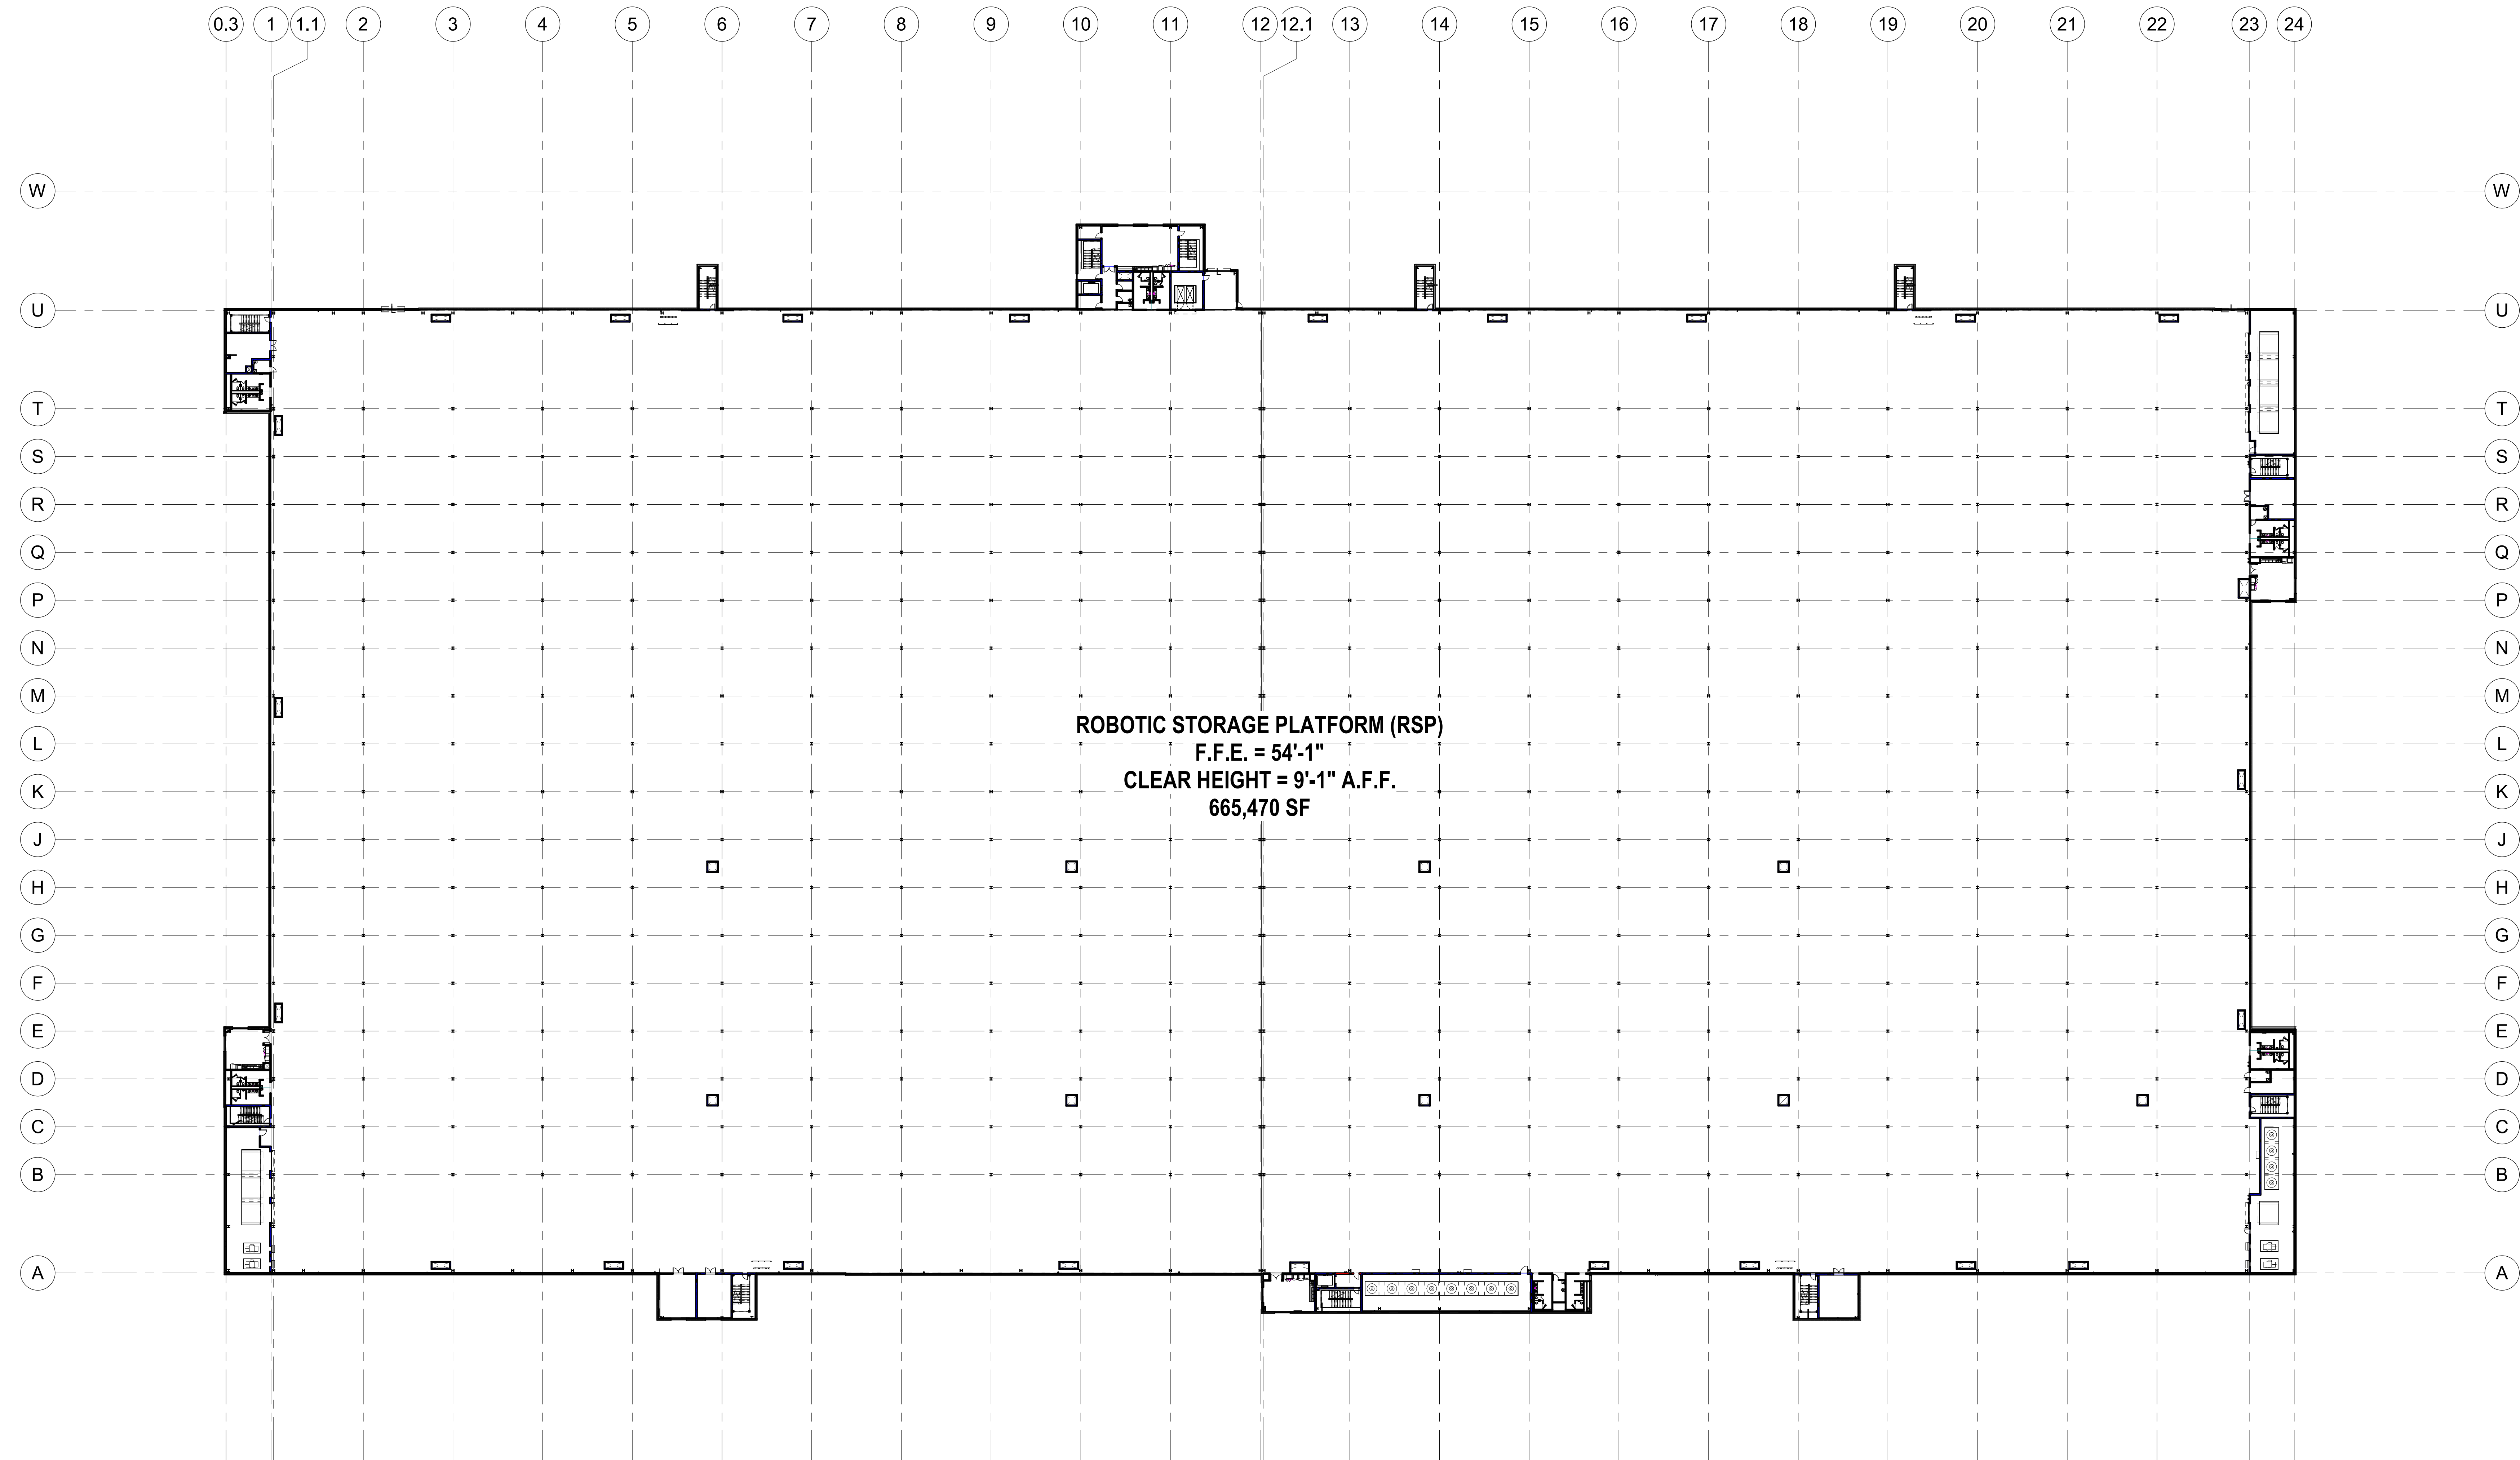

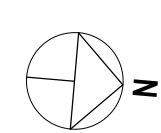
 1 OVERALL FLOOR PLAN - LEVEL 4
1" = 40'-0"





8/26/2019 11:03:21 AM C:\Users\lvieira\Documents\1901328-ARCH-18-CENTRAL\lvieira\CS64.rvt

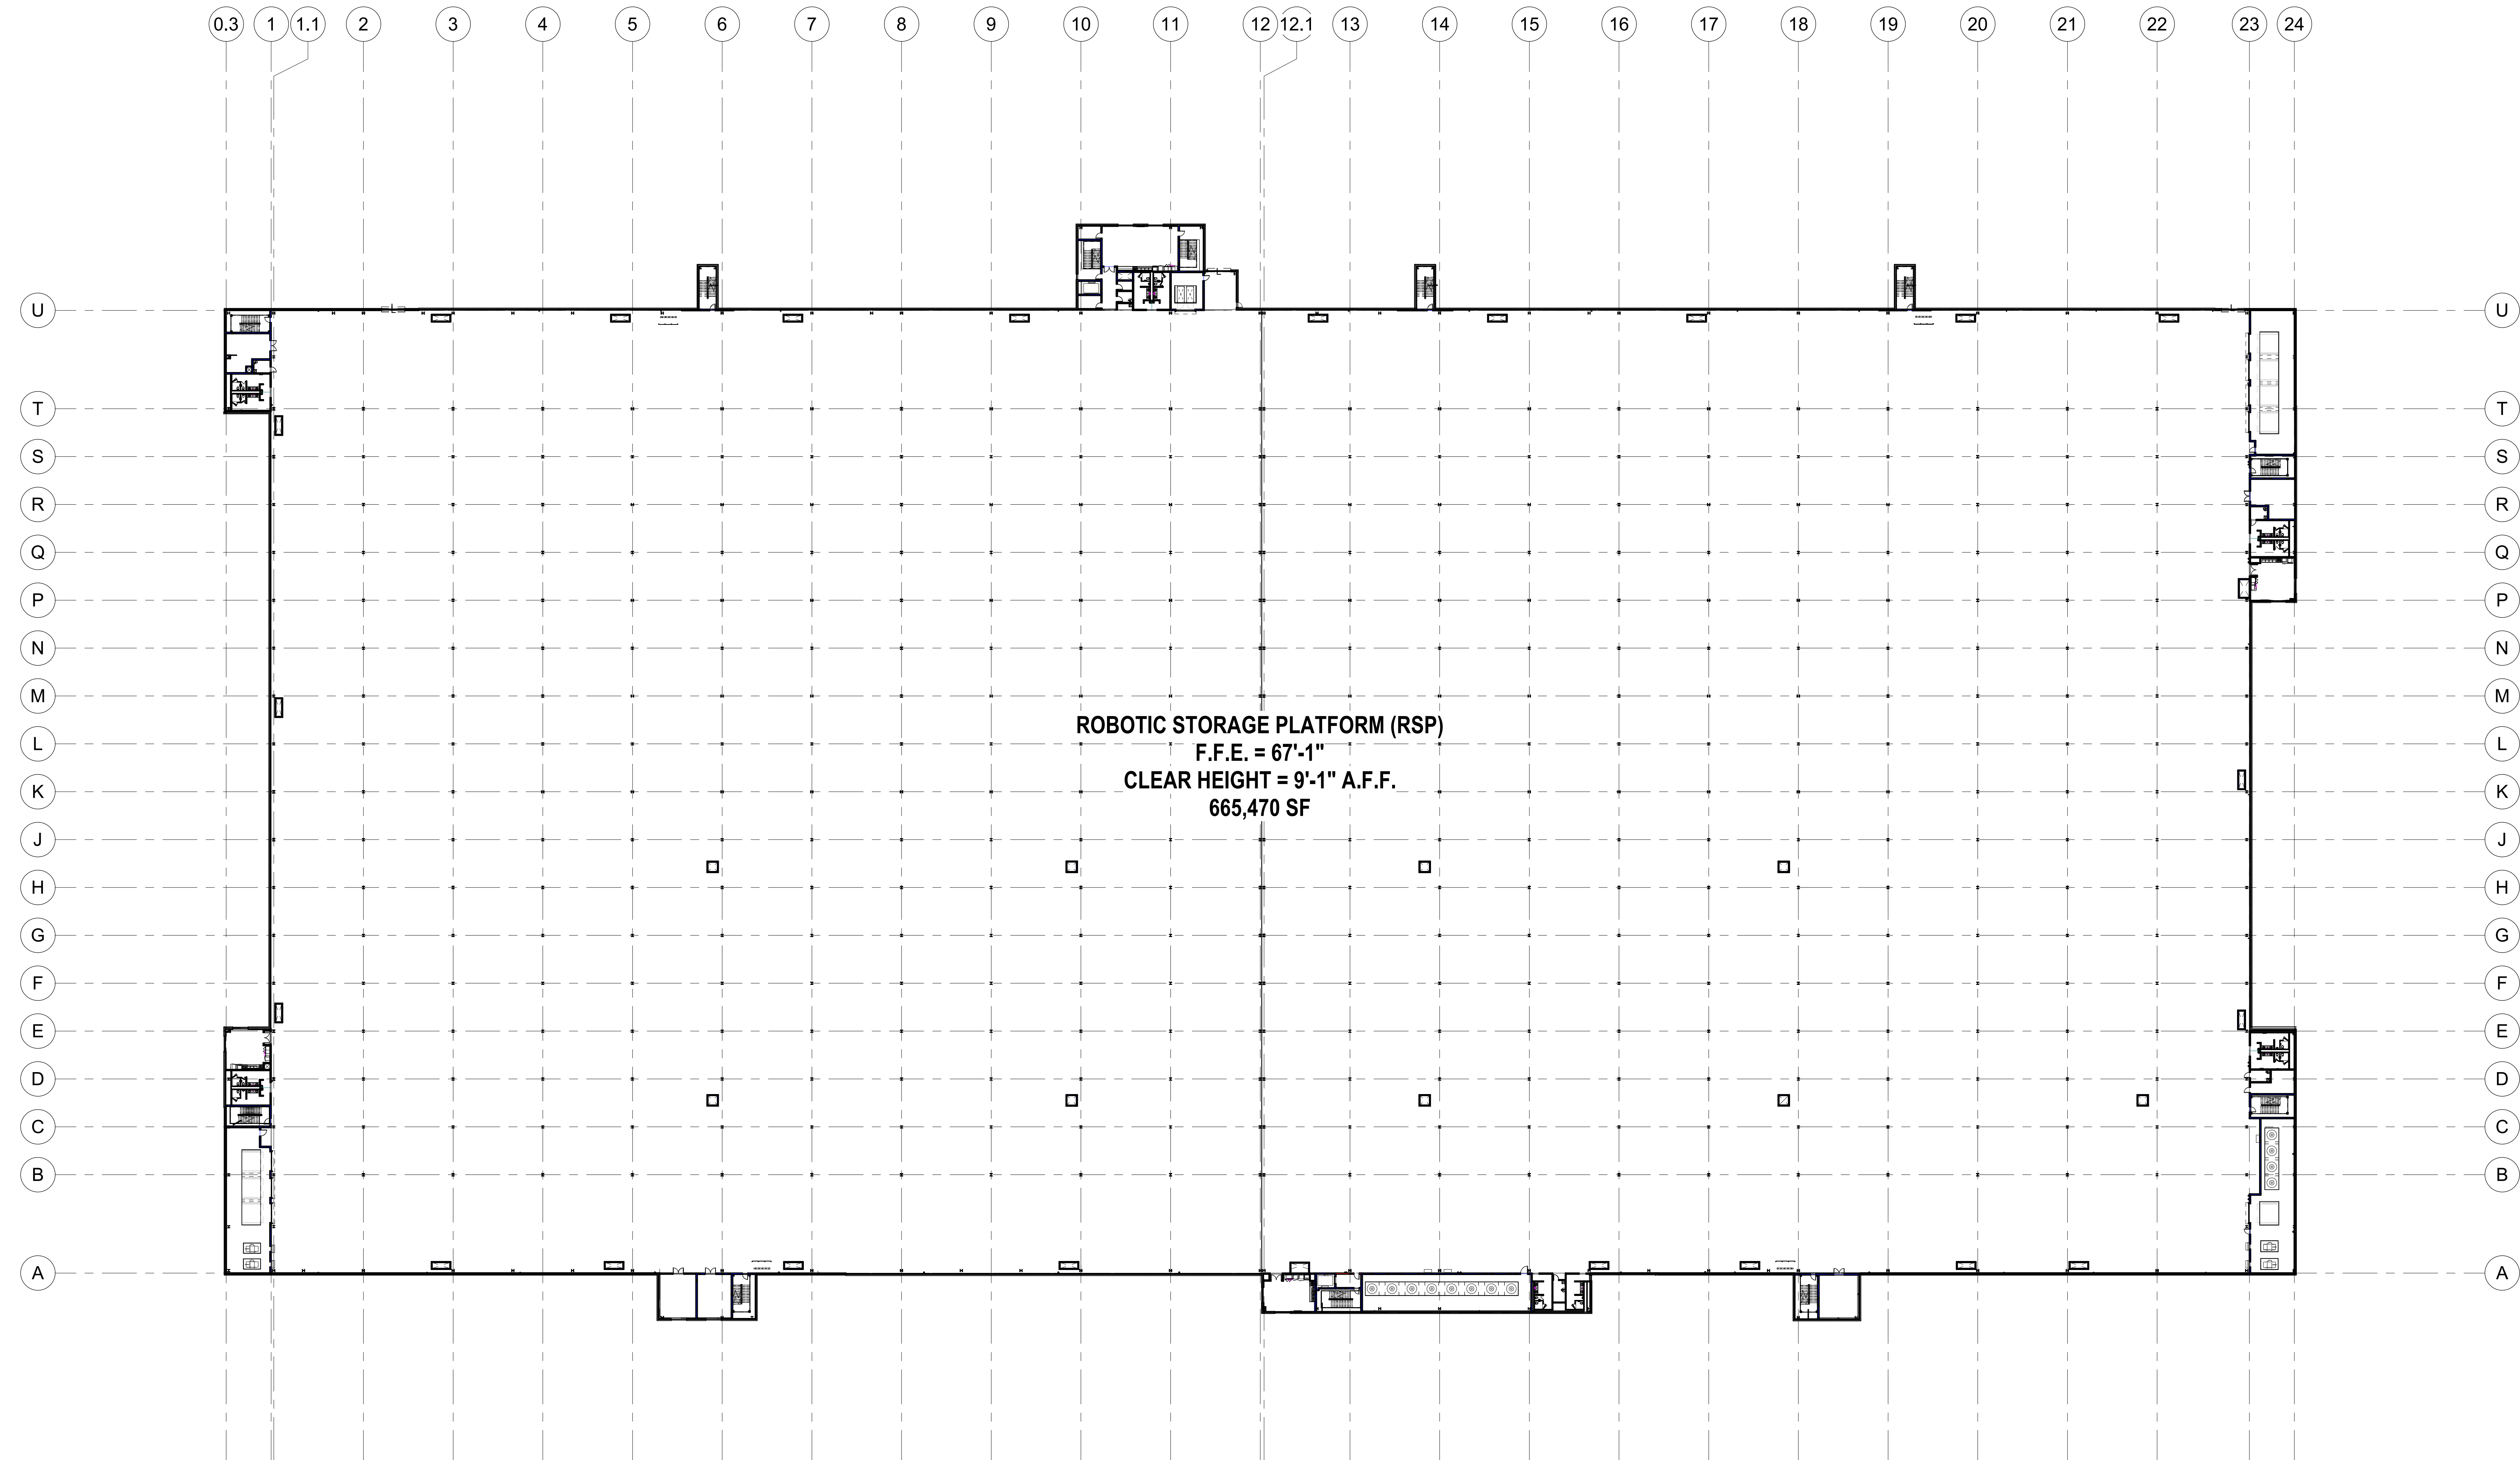

1 OVERALL FLOOR PLAN - LEVEL 5
1" = 40'-0"

8/26/2019 11:05:27 AM C:\Users\lvieira\Documents\190128-ARCH-18-CENTRAL\lvieira\CS44.rvt

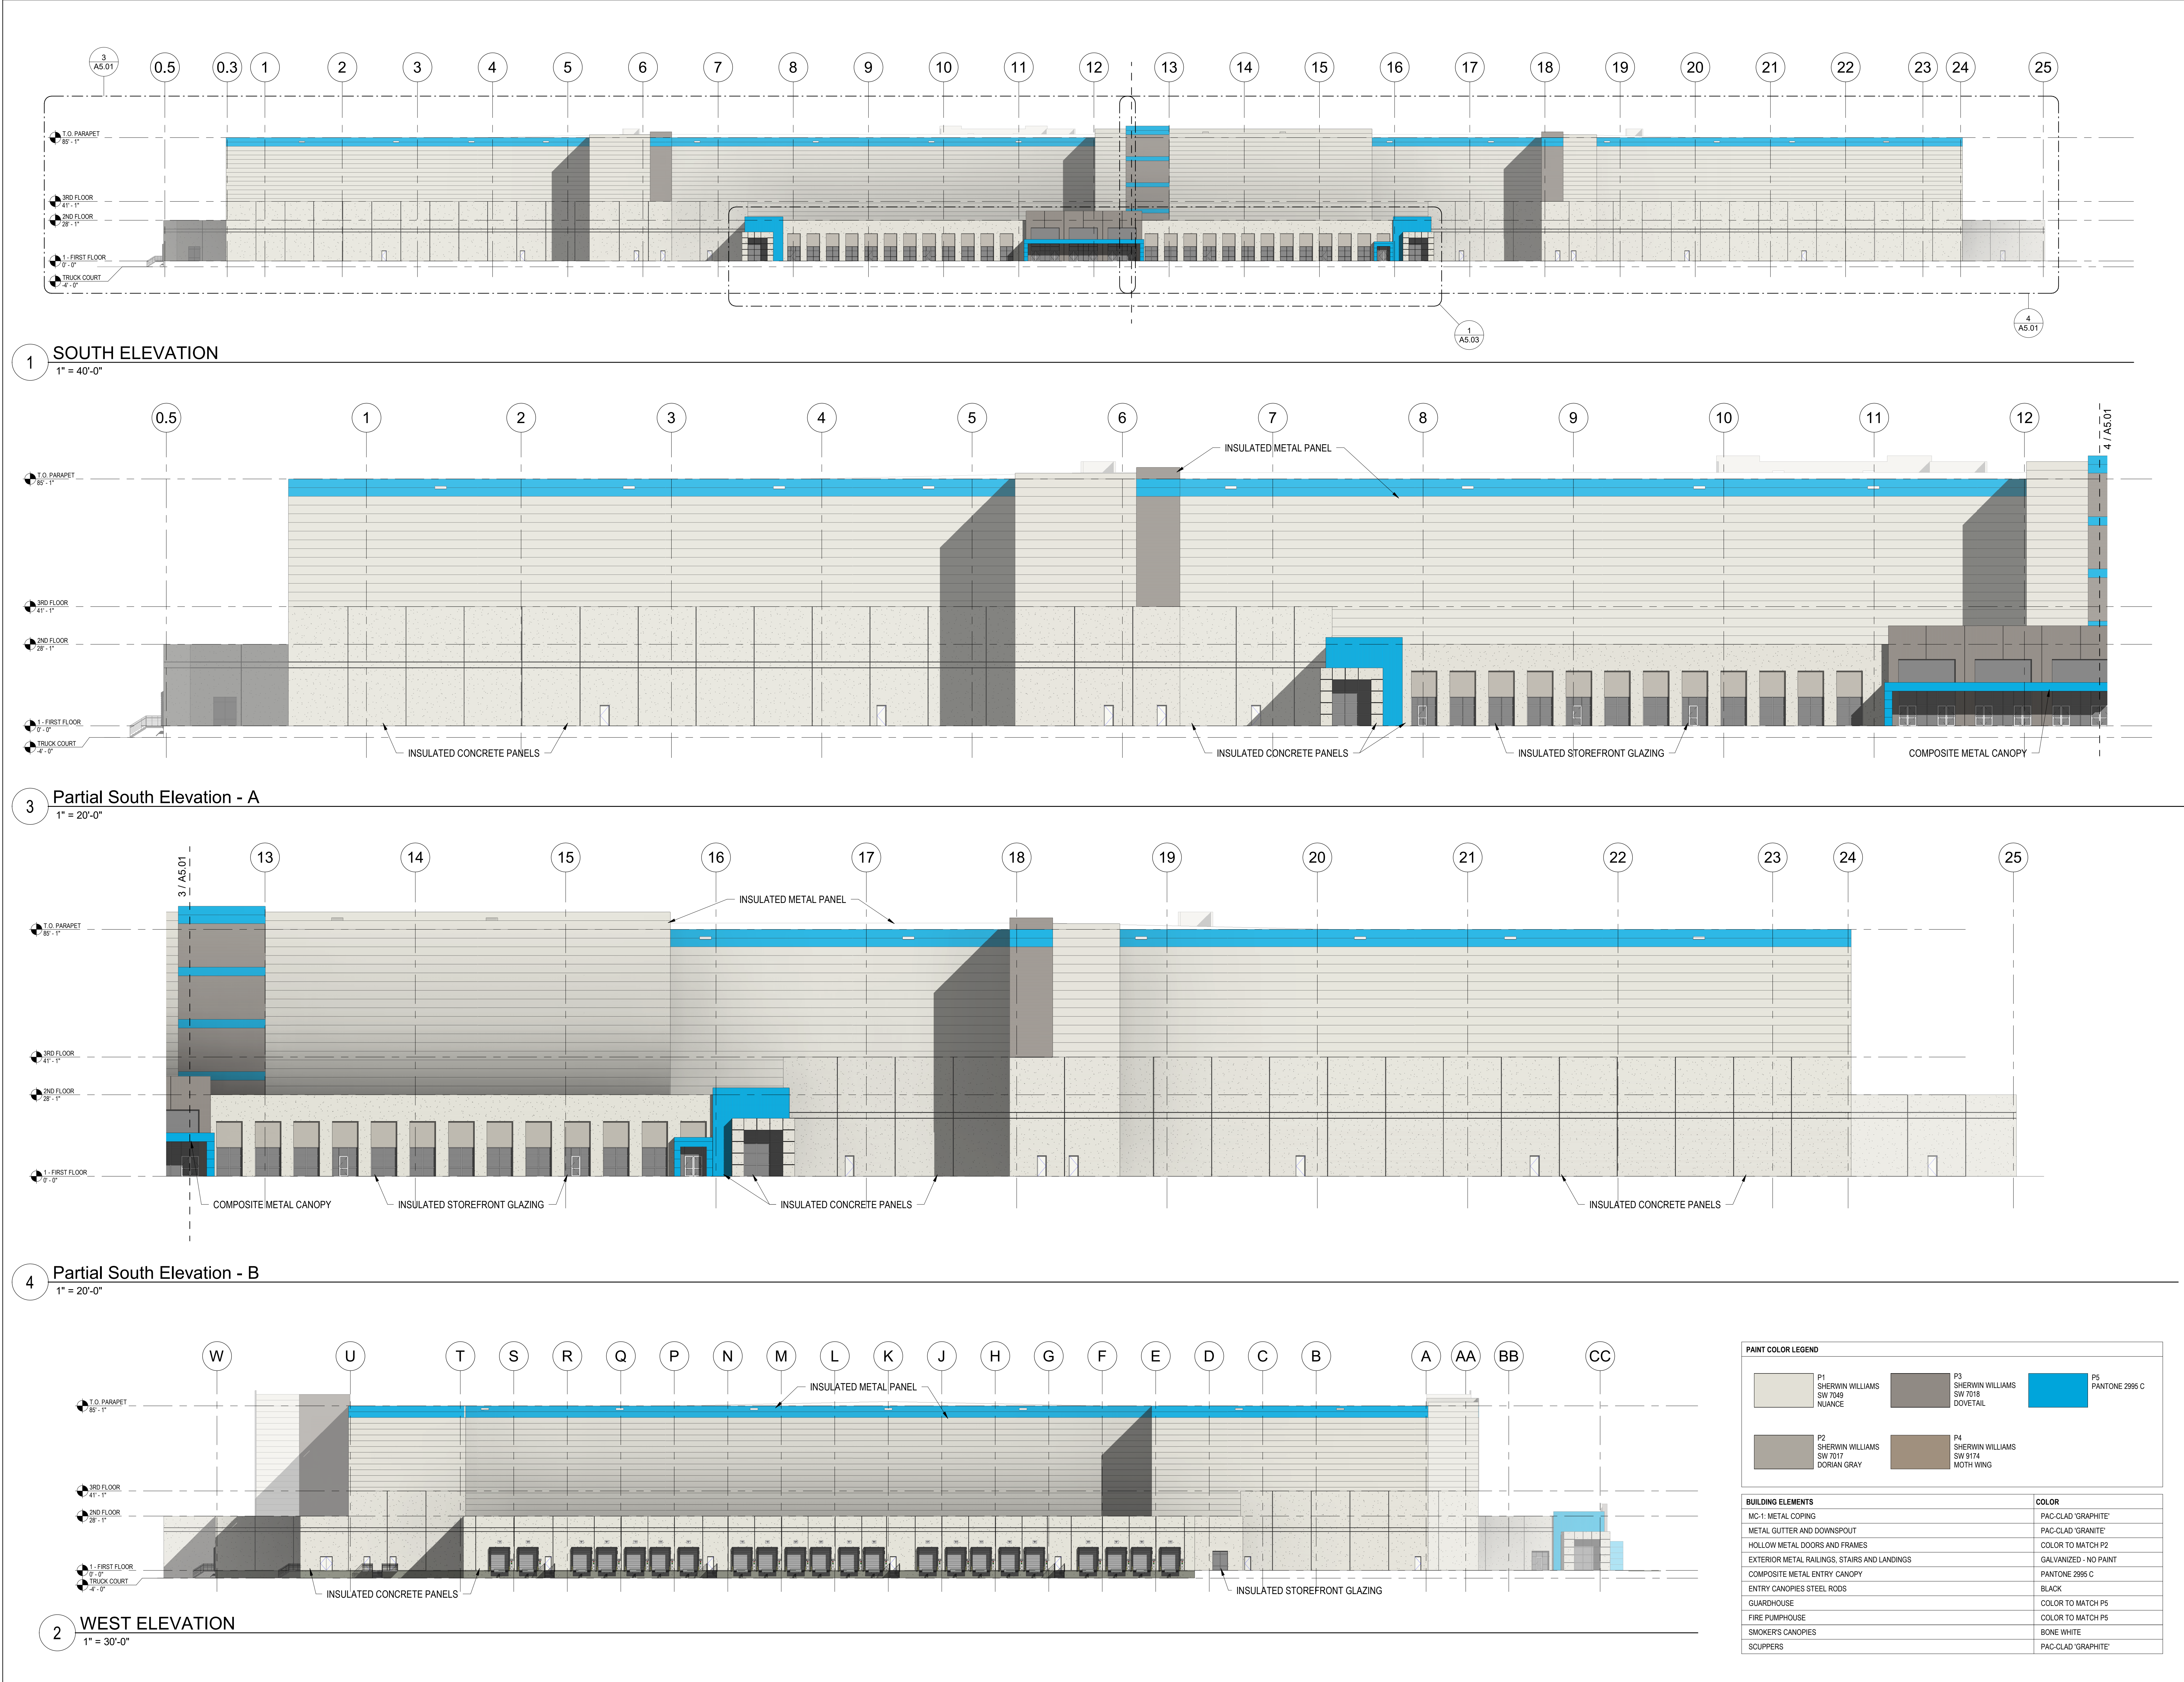

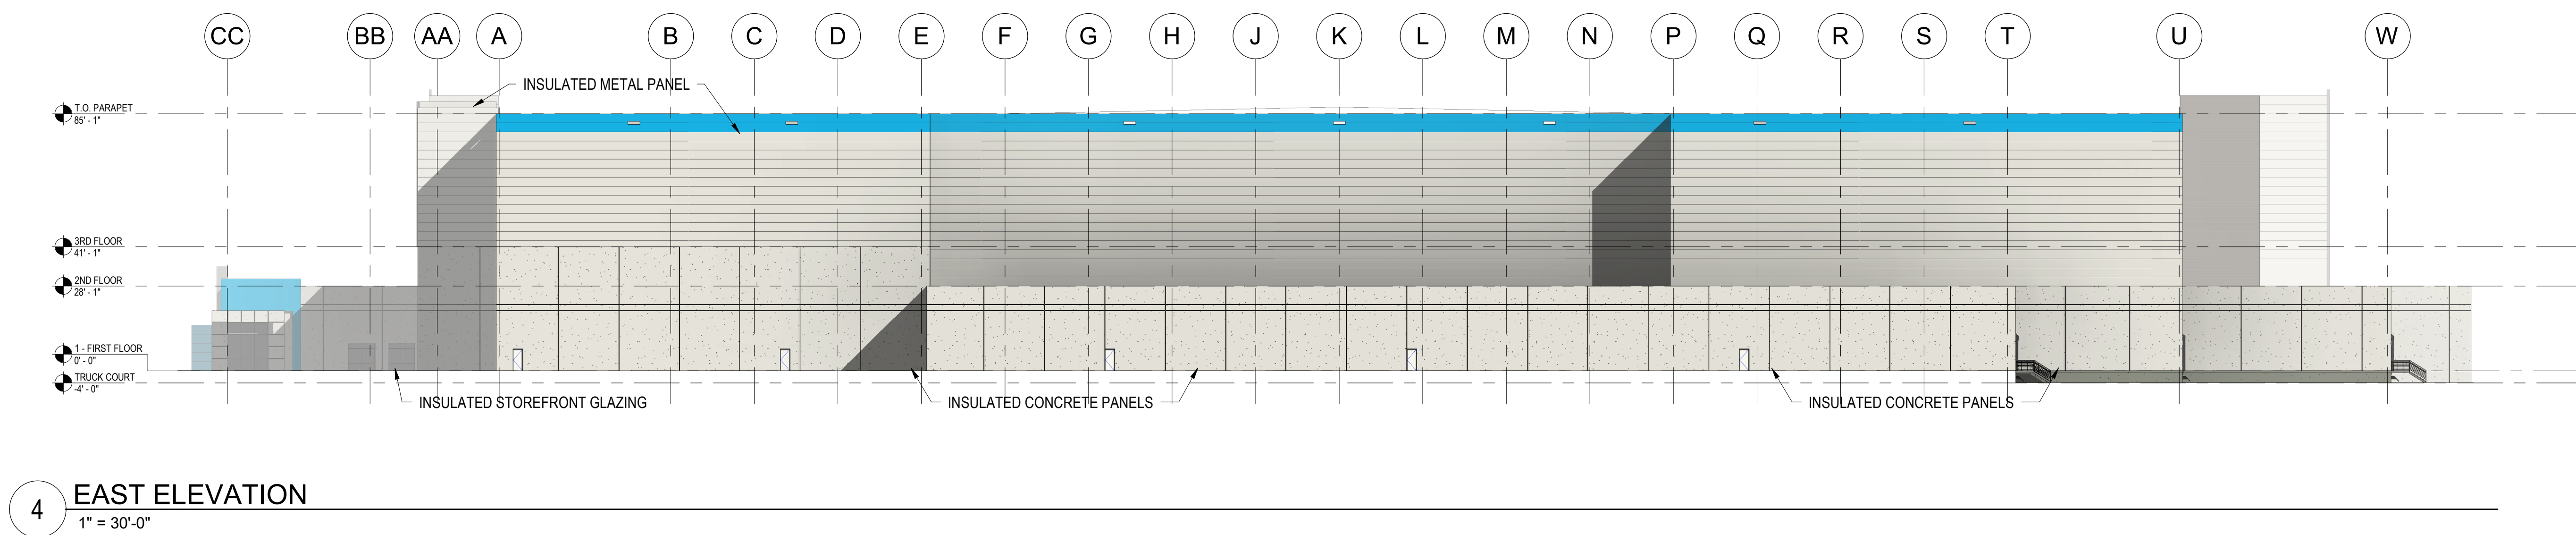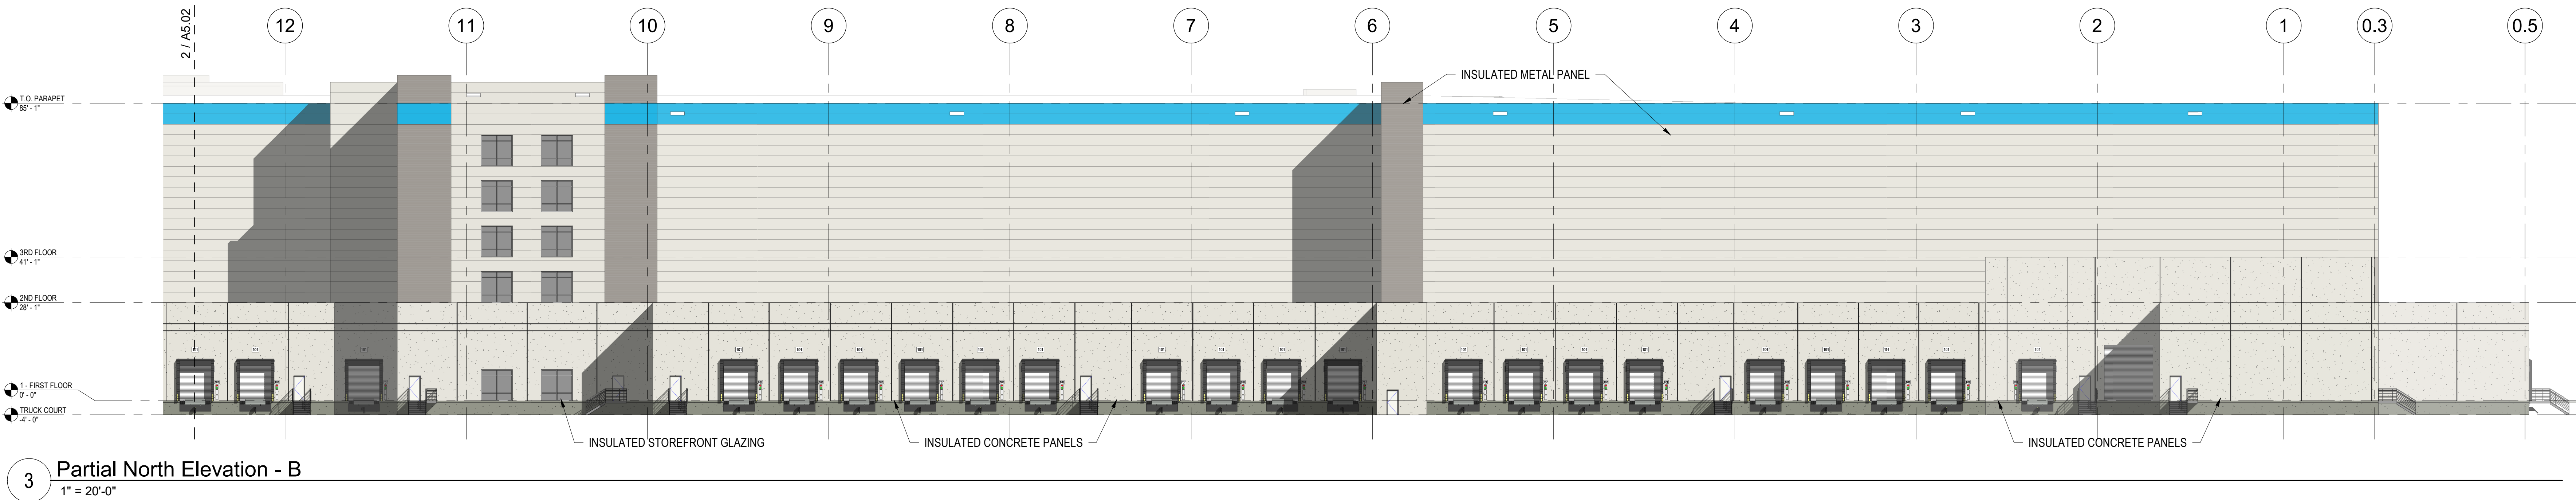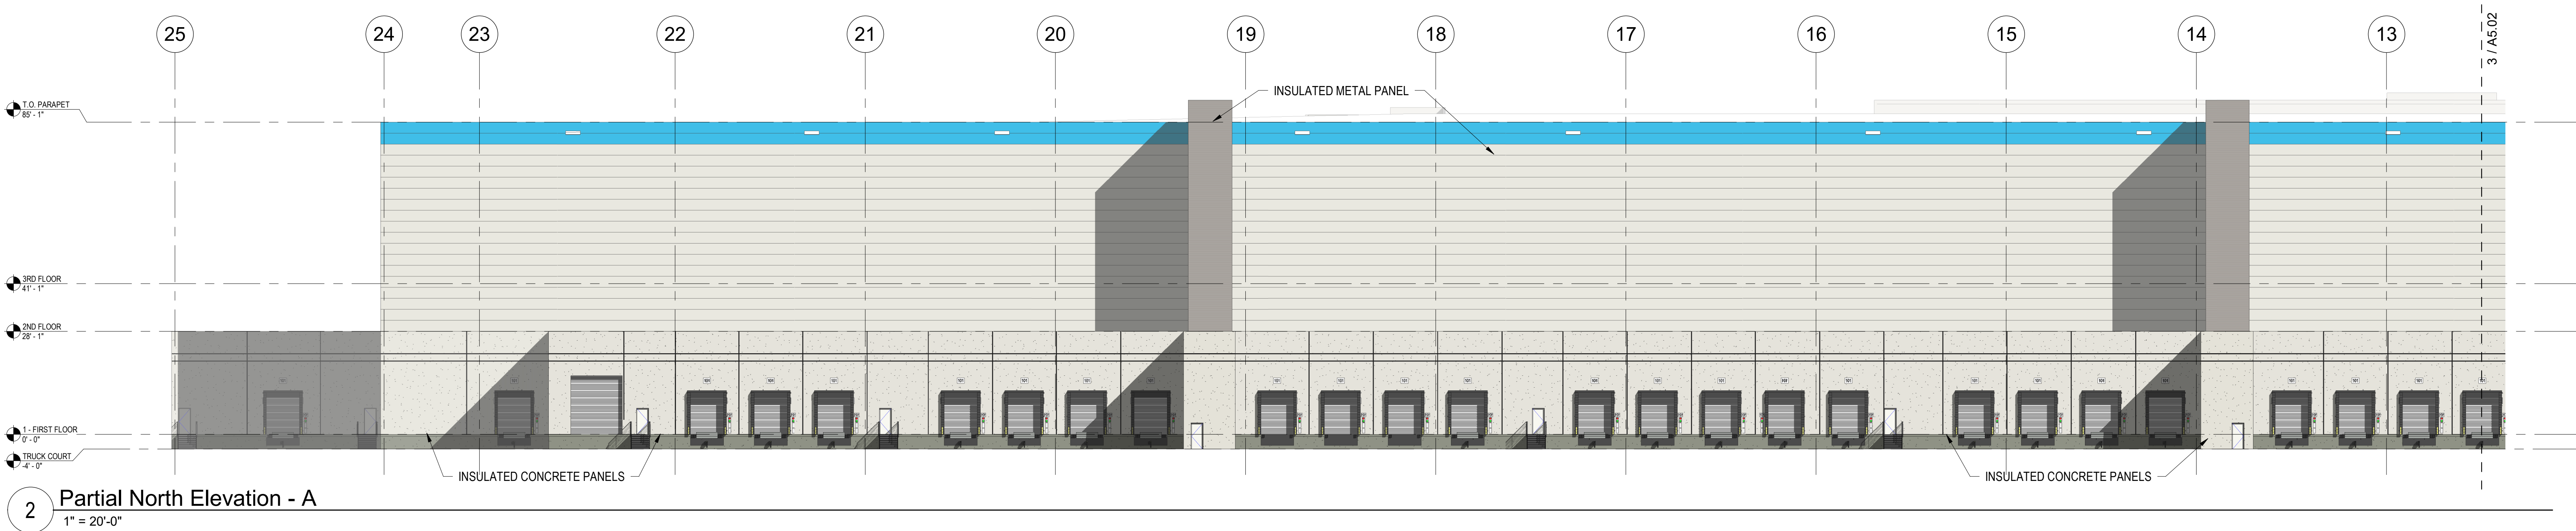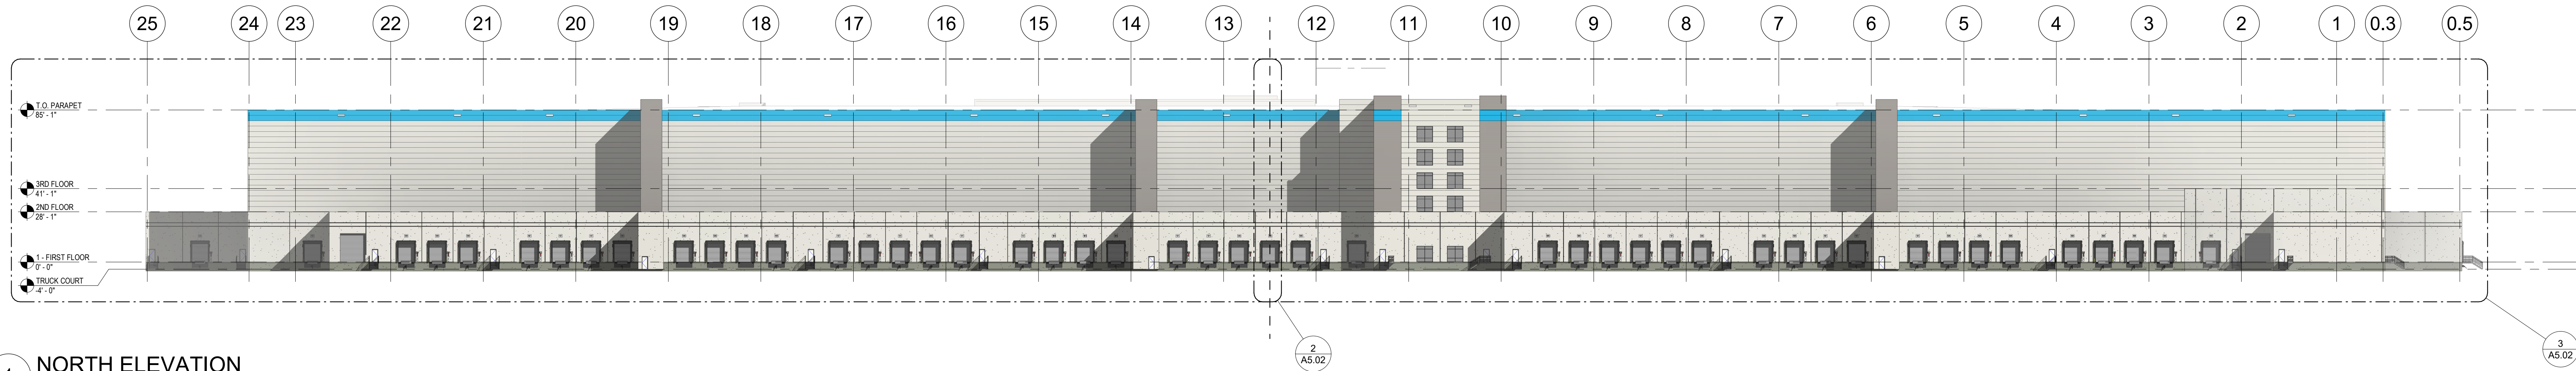


PAINT COLOR LEGEND		
	P1 SHERWIN WILLIAMS SW 7049 NUANCE	P3 SHERWIN WILLIAMS SW 7018 DOVETAIL
	P2 SHERWIN WILLIAMS SW 7017 DORIAN GRAY	P4 SHERWIN WILLIAMS SW 9174 MOTH WING
	P5 PANTONE 2995 C	


BUILDING ELEMENTS	COLOR
MC-1 METAL COPING	PAC-CLAD 'GRAPHITE'
METAL GUTTER AND DOWNSPOUT	PAC-CLAD 'GRANITE'
HOLLOW METAL DOORS AND FRAMES	COLOR TO MATCH P2
EXTERIOR METAL RAILINGS, STAIRS AND LANDINGS	GALVANIZED - NO PAINT
COMPOSITE METAL ENTRY CANOPY	PANTONE 2995 C
ENTRY CANOPIES STEEL RODS	BLACK
GUARDHOUSE	COLOR TO MATCH P5
FIRE PUMPHOUSE	COLOR TO MATCH P5
SMOKER'S CANOPIES	BONE WHITE
SCUPPERS	PAC-CLAD 'GRAPHITE'

9/25/2019 10:29:24 AM C:\Users\Feris\Documents\1901328-ARCH-R18-CENTRAL_Feris.rvt


© 2019 BL COMPANIES, INC. THESE DRAWINGS SHALL NOT BE UTILIZED BY ANY PERSON, FIRM OR CORPORATION WITHOUT THE SPECIFIC WRITTEN PERMISSION OF BL COMPANIES.

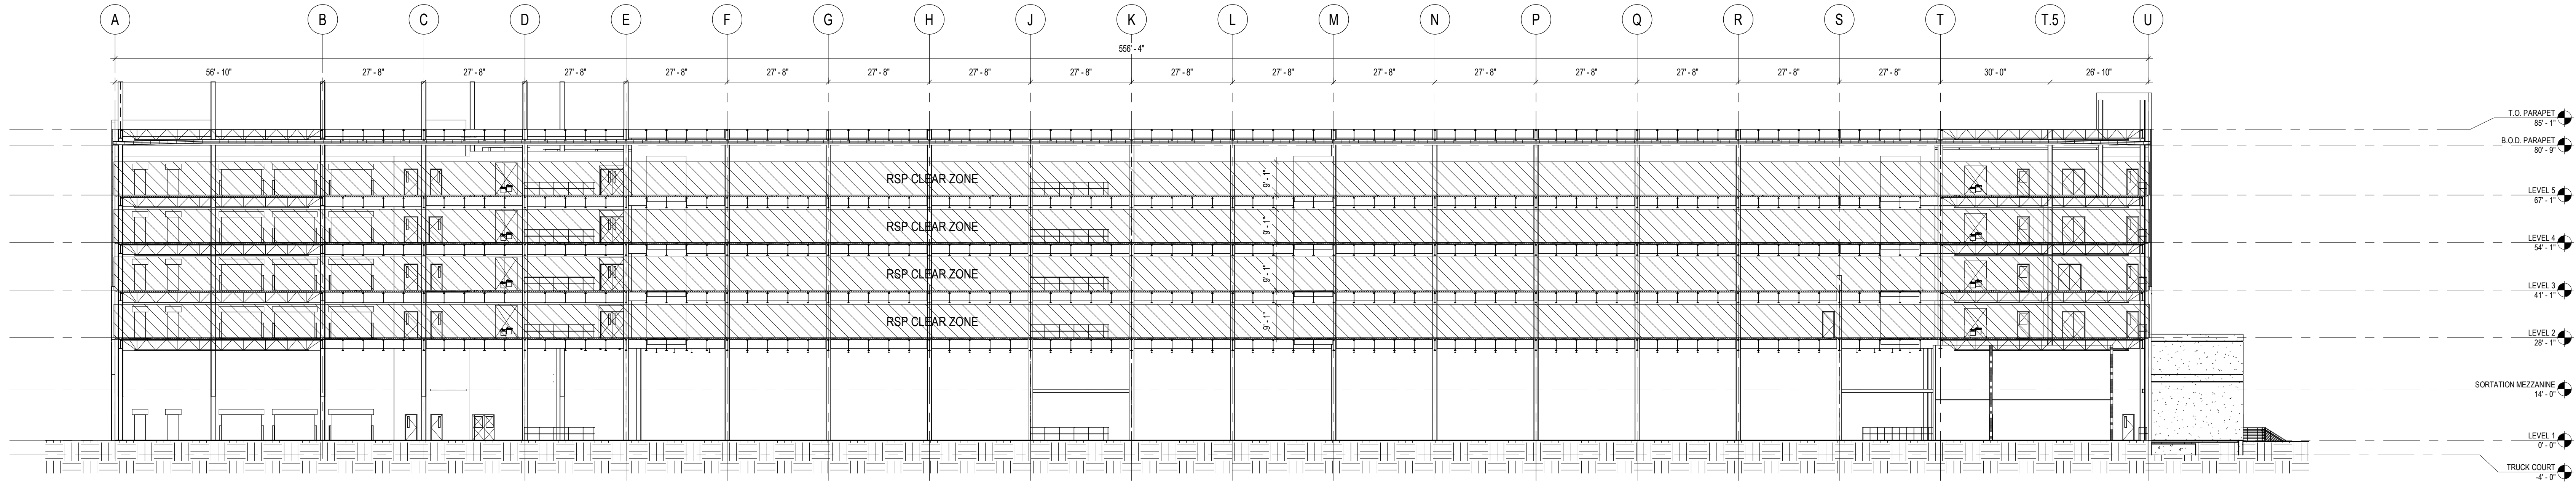

3 BUILDING SECTION NEAR COLUMN 1
1" = 20'-0"

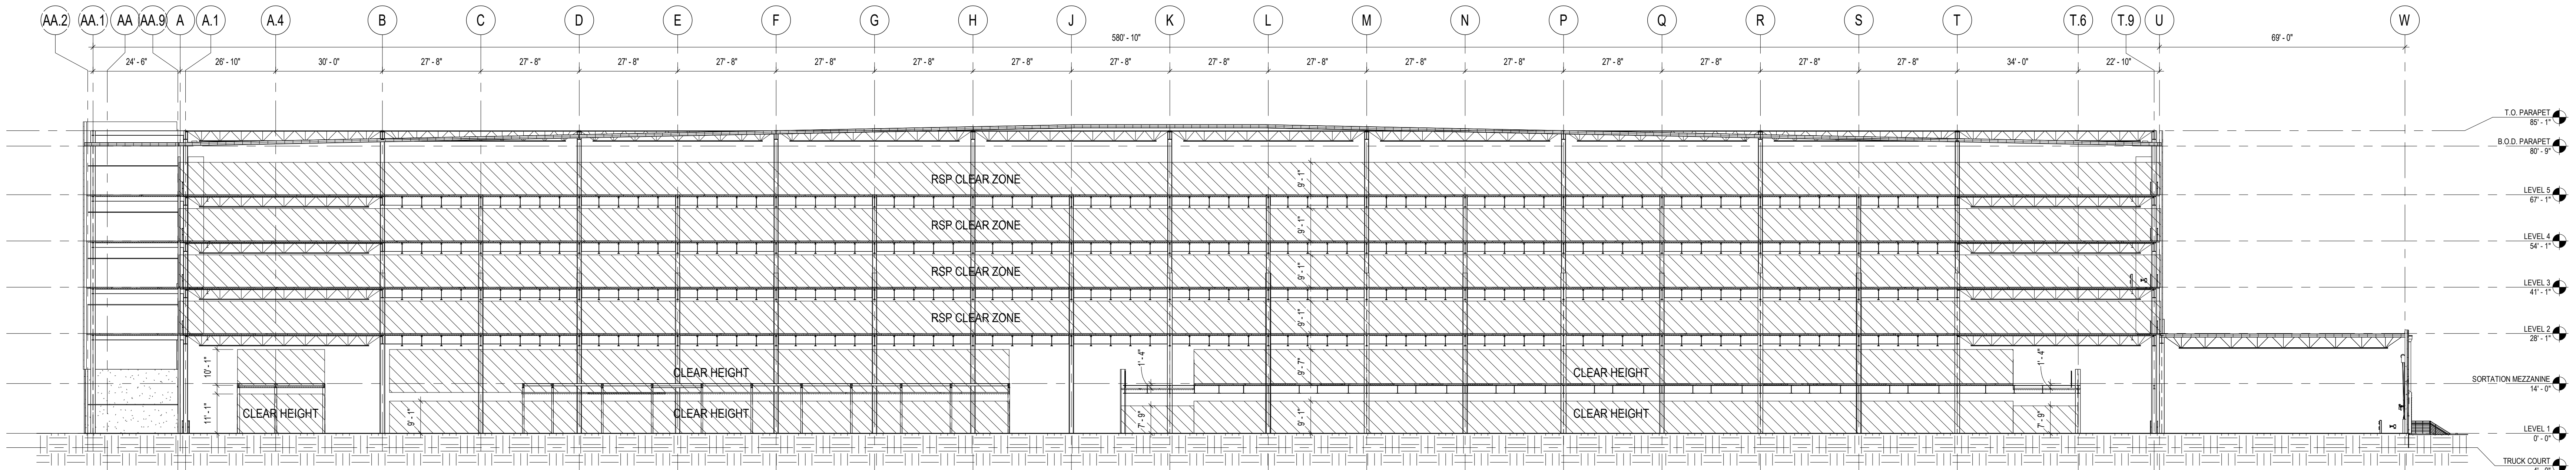

2 BUILDING SECTION NEAR COLUMN 5
1" = 20'-0"

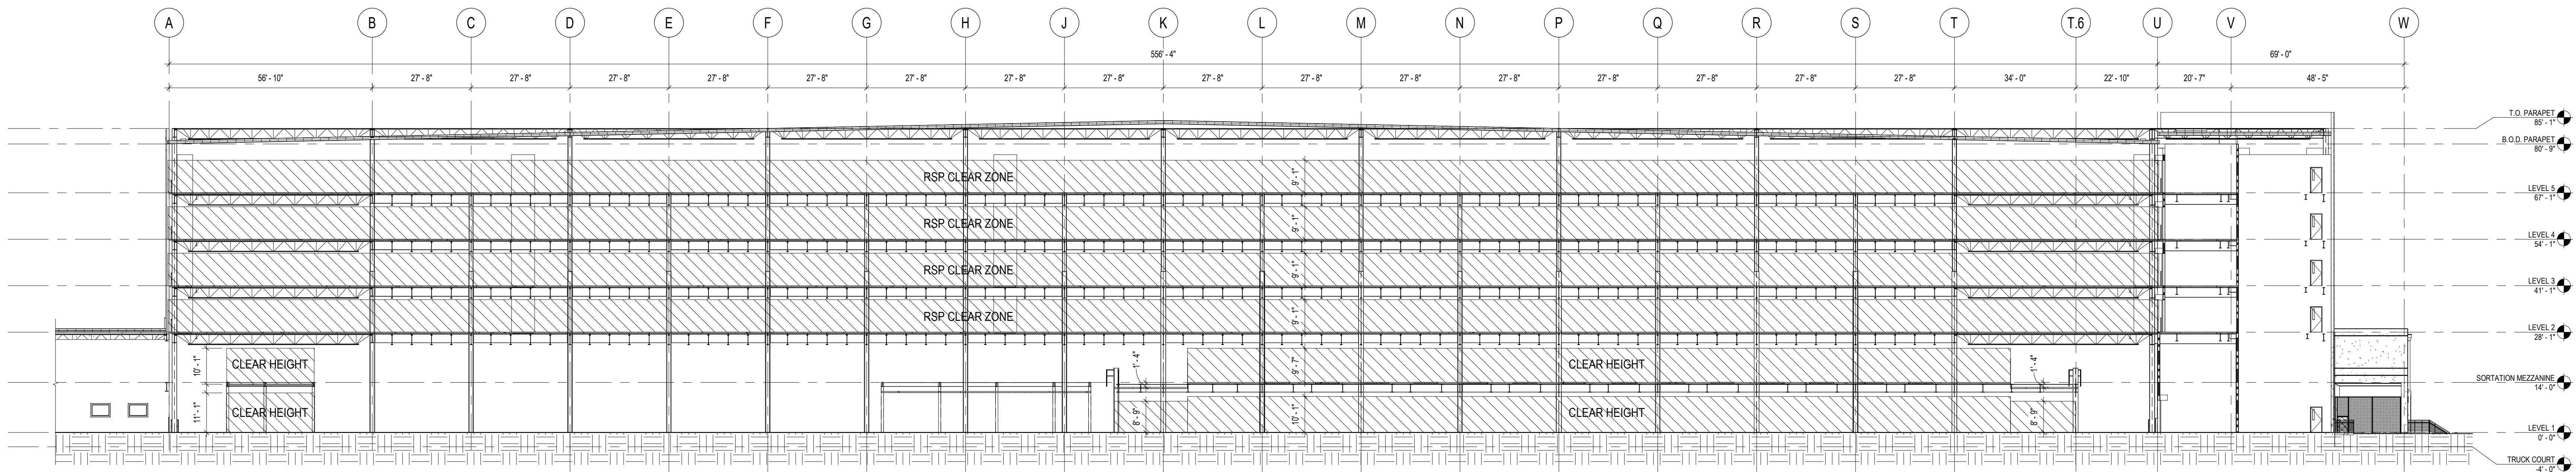

1 BUILDING SECTION NEAR COLUMN 11
1" = 20'-0"