# Micron Central New York Semiconductor Manufacturing Complex

# **Buxton Creek Stream and Wetland Mitigation Plan**

Oswego County, NY

#### PREPARED BY:

The Wetland Trust, Inc. 4729 State Route 414 Burdett, NY 14818

www.thewetlandtrust.org

May 2025



# **Table of Contents**

List of Figures	iii
List of Tables	iii
List of Appendices	iii
List of Related Documents	iv
1. Introduction and Objectives	1
2. Site Description	2
2.1 Site Selection	2
2.2 Site Protection	2
3. Baseline Information	5
3.1 Land Use History	5
3.2 Soils	6
3.3 Wetlands and Hydrology	9
3.4 Existing Wildlife	13
3.5 Existing Vegetation	15
3.6 Invasive Species	15
3.7 Cultural and Historic Considerations	15
4. Wetland Credit Accounting	15
5. Wetland Mitigation Work Plan	16
5.1 Invasive Vegetation Control	18
5.2 Grading Plan	18
5.3 Buffer Establishment	25
5.4 Planting Plan	25
5.6 Timing and Sequence	29
5.7 Sediment and erosion control measures	30
6. Wetland Performance Standards	30
7. Stream Credits	33
8. Stream Mitigation Work Plan	33
8.1 Design Considerations	33
8.2 Work Plan	38
9. Stream Performance Standards	42
10. Monitoring Requirements	43
10.1 Reporting schedule	45

Micron - Buxton Creek Stream and Wetland Mitigation Plan	May 2025
11. Maintenance Plan	46
11.1 Hydrology Maintenance	46
11.2 Vegetation Maintenance	46
11.3 General Site Maintenance	47
12. Long Term Management Plan.	47
12.1 Responsible Party	47
12.2 Long-Term Monitoring and Management Activities	48

13. Adaptive Management Plan4814. Financial Assurances4915. References50

# **List of Figures**

- Figure 2-1. Wetland Mitigation Sites Location Overview
- Figure 2-2. Buxton Creek Imagery 2023
- Figure 3-1 NRCS Wetland Reserve Easements
- Figure 3-2. Buxton Creek Soils
- Figure 3-3. State and Federal Mapped Wetlands, Streams and Wetland Easements
- Figure 3-4. Delineated Wetlands and Drainage Features
- Figure 3-5. Hydrology Monitoring Locations
- Figure 5-1. Restored Wetland Section View
- Figure 5-2. Restored Wetland Plan View
- Figure 5-3. Buxton Creek Site Plan
- Figure 5-4. Wetland Grading Plan- North
- Figure 5-5. Wetland Grading Plan- South
- Figure 5-6. Restored Emergent Wetland
- Figure 5-7. Restored Scrub-Shrub Wetland
- Figure 5-8. Restored Forested Wetland
- Figure 8-1. Head-cut Repair with Rock Armor
- Figure 8-2. Vertical Grade Control Structure (Plan View)
- Figure 8-3. Buxton Creek Stream Restoration Profile
- Figure 8-4. Riffle Crest Plan View

#### List of Tables

- **Table 3-1.** Soils Series Mapped within the Mitigation Area
- **Table 3-2.** Staff Gauge Location
- **Table 3-3** Monitoring Well Location
- Table 4-1. Buxton Creek Credit Ratios and Anticipated Credit Generation for Wetlands
- Table 5-1. Buxton Creek Grading for Wetland Types
- Table 5-2a. PEM- Shallow Emergent Marsh Planting List
- Table 5-2b. PEM- Deep Emergent Marsh Planting List
- Table 5-2c. PSS- Scrub Shrub Planting List
- Table 5-2d. PFO- Floodplain Forest Planting List
- **Table 5-2e.** PFO- Red Maple Hardwood Swamp Planting List
- **Table 5-2f.** PFO- Hemlock Hardwood Swamp Planting List
- **Table 5-3.** Mitigation Site Sequence
- **Table 5-4.** Construction Sequence
- **Table 6-1.** Wetland Performance Standards and Interim Goals
- Table 7-1. Anticipated Stream Feet and Credits Generated
- Table 9-1. Stream SVAP 2 Elements
- Table 10-1. Anticipated Reporting Schedule

# **List of Appendices**

- Appendix A. Buxton Creek Conservation Easement
- **Appendix B**. Historical Aerial Imagery

**Appendix C.** Wetland Determination Map, Summary Table, and Data Forms

**Appendix D.** Species Lists

Appendix E. Invasive Species Management Plan

**Appendix F**. Wetland Design Forms

**Appendix G.** SWPPP (to be added in future submittals)

**Appendix H.** Buxton Creek Stream Plan Sets

**Appendix I.** Long Term Management Plan

# **List of Related Documents**

Overview of Stream/Wetland Mitigation
Fish Creek- Stream and Wetland Mitigation Plan
Upper Caughdenoy Creek Wetland Mitigation Plan
Lower Caughdenoy Creek Wetland Mitigation Plan
Sixmile Creek Wetland Mitigation Plan
Oneida River Wetland Mitigation Plan

# 1. Introduction and Objectives

Six sites in Oswego County make up the Permittee Responsible Offsite Compensatory Mitigation Project (Project) for the Micron NY Semiconductor Manufacturing, LLC (Micron) semiconductor fabrication site in the town of Clay, Onondaga County, New York. The Buxton Creek Stream and Wetland Mitigation Plan (Buxton Creek Plan) location is along the eastern stretch of Bell Road in the Town of Schroeppel, NY. The Project will address the total mitigation need for wetland credits and stream restoration to meet Micron permit requirements. The final number of credits required for compensation is still pending as of the drafting of this plan, however, an Overview document accompanying the six plans will be updated with final credit accounting. TWT submits this Buxton Creek Plan as one of six plans to satisfy Project mitigation needs and in fulfillment of the requirements of 33 C.F.R. Part 332 (2024).

This Buxton Creek Plan includes both stream and wetland mitigation components. Stream restoration will be achieved through the construction of new channels to replace the ditches where the altered portion of Buxton Creek currently flows and integrates them into a stream/wetland complex. Re-establishment of wetlands will be the primary approach to achieving the necessary credits. Design and hydrology analysis assistance by Ramboll largely informs and verifies the stream restoration component of this plan following the extensive field investigation and conceptual approach TWT provided.

The objectives of the Buxton Creek Plan are to develop approximately 97 wetland mitigation credits (USACE) or 116 mitigation acres (NYSDEC) toward a total compensation requirement of 414 credits/acres for the entire project. This includes:

- Re-establish wetlands to generate 89 USACE wetland credits equivalent to the creation of 89 NYSDEC wetland mitigation acres, including:
  - o 11.2 acres of PEM Shallow Emergent Marsh
  - o 18.7 acres of PEM Deep Emergent Marsh
  - o 31.7 acres of PFO Floodplain Forest
  - o 24.3 acres of PFO Red Maple Hardwood Swamp
  - o 2.9 acres of PFO Hemlock Hardwood Swamp
- Rehabilitate wetlands of the above cover types to generate 7.9 USACE wetland credits equivalent to the enhancement of 27.5 NYSDEC wetland mitigation acres.
- Establish 76.1 acres of upland buffer habitat including:
  - o 25.9 acres of herbaceous upland buffer habitat
  - o 50.2 acres of shrub/forested upland buffer habitat

• Construct 8,617 feet of Buxton Creek stream channels to develop wetland/stream complexes on the site.

The distribution of wetland types may change due to balancing distribution among the other five mitigation plans in development. The distribution of wetland cover types, mitigation type, and acreage is dependent on site-specific characteristics which ultimately determine what wetlands are suitable at specific locations.

# 2. Site Description

The Buxton Creek Site is approximately 253.9 acres in size in the Town of Schroeppel, Oswego County, New York (**Figure 2-1**). The Site is within the Oneida River 12-digit HUC (041402020905) watershed, and the U.S. Geological Survey 7.5-minute quadrangle indexed as Central Square. Coordinates for the approximate center of the Site are: [43.28625145, -76.23092591]. The Site is bisected by Bell Road and west of Chesbro Road (**Figure 2-2**).

#### 2.1 Site Selection


The Buxton Creek Mitigation Site was selected along with five other sites to satisfy compensatory mitigation requirements for Micron Campus Impacts using site selection protocols described in Section 2.1 and 4.1 of the Micron Overview of Stream/Wetland Compensation on Six Mitigation Sites document. This Site is particularly well suited for restoration of a stream/wetland complex. TWT and Ramboll performed assessments of all TWT-held Wetland Mitigation properties for potential restoration of stream/wetland complexes. While all sites have some potential, the Buxton Creek site has a combination of:

- heavily disturbed and modified stream reaches,
- very flat topography,
- thick clay and compacted sand/clay layers near the surface,
- a clear history of stream wetland complexes and beaver meadows,
- sufficient perennial flow in the existing stream to support the desired hydrology and channel design, and
- extensive opportunity for construction of adjacent wetlands on either side of the designed stream channels.

#### 2.2 Site Protection

The Wetland Trust, Inc. (TWT) is a 501(c)(3) nonprofit corporation and qualifying conservation organization (NYS ECL) whose mission is the protection, conservation, and restoration of wetlands and other critical habitat. TWT owns the Buxton Creek site fee simple and in perpetuity,

Figure 2-1. Wetland Mitigation Sites Location Overview

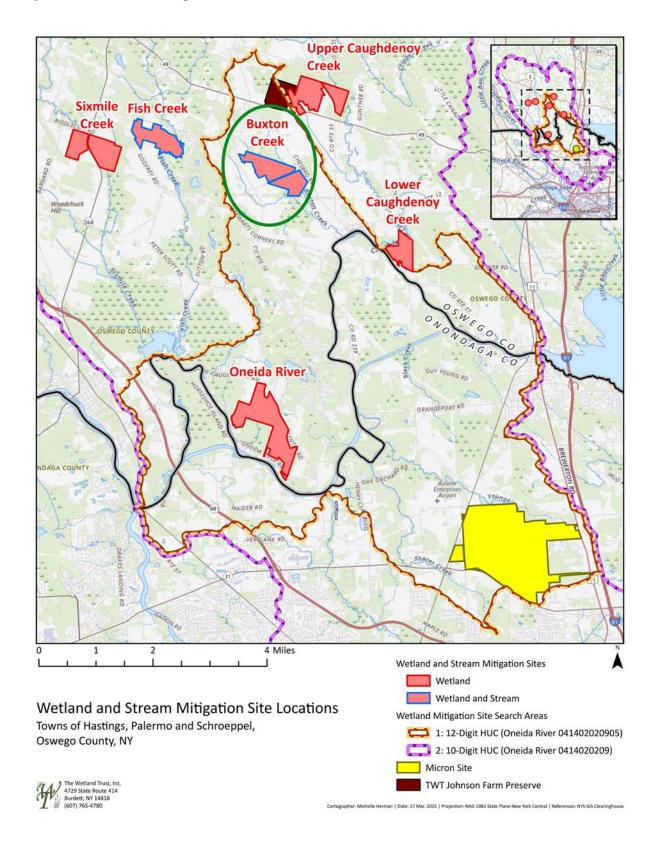

**Figure 2-2.** Buxton Creek Property (2023)



with provisions to transfer to other similar nonprofits its lands and stewardship funds should TWT fail. All sites will receive the same protection. There are two layers of protection for this site:

First, TWT will own the Buxton Creek mitigation site in perpetuity. TWT's vested interest in the site through fee-simple ownership reduces the risk of failure to satisfy performance standards.

Second, TWT will file a USACE-approved Conservation Easement (CE, **Appendix A**) with the Oswego County Clerk. The Wetland Conservancy, Inc. (TWC), P.O. Box 220, Burdett, NY 14818-0220, a 501(c)(3) nonprofit corporation and qualifying conservation organization (NYS ECL), will be the easement holder. The easement will cite specific conditions and prohibitions and apply to the credit generating areas of the site. The site plan provides the rationale for the easement and assists in its enforcement. The CE names the USACE and NYSDEC as third-party enforcement entities.

With the exception of activities approved as part of this Project permit or other activities approved by the USACE and NYSDEC, no further alterations within the easement boundary shall occur.

# 3. Baseline Information

# 3.1 Land Use History

#### Historic

Historic land use on the property, likely since European settlement, predominantly consisted of commercial agriculture. The extensive actions taken to drain and clear fields are visible in the aerial photographs (**Appendix B**). Early imagery shows a landscape largely cleared of forest, and the earliest aerial photos available (1950's) show nearly the entire parcel denuded of woody vegetation with linear features visible, indicating efforts to drain the fields. The pond in the northwest portion of the site (approximately 0.25 acres) pre-dated imagery taken in 1955.

Signs of a historic stream, a tributary to Buxton Creek, are visible in imagery and old surveys, starting in the northwestern area of the property and flowing through the field to a drainage ditch that runs through the property to a culvert on Bell Road. By 1978 the significantly altered creek was routed into a drainage ditch, which is where the tributary to Buxton Creek flows today. Between 1978 and 1994, another large ditch was excavated along the southwestern site boundary. The main channel of Buxton Creek flows across the property from north to south in the eastern portion of the site. The creek received the same treatment as the tributary, forcing the flow into a straightened deep ditch to dewater the fields for cultivation. The two altered stream channels rejoin on property south of the site, and flow under a bridge part of the former railbed (now public trail).

#### Current Land Use

Present day activities largely consist of commercial crop production (soybeans in 2024, corn in 2023). Dug ditches in and around the fields are still active and aiding site drainage. Some portions

of the property are currently forested including the hill North of Bell Road and areas bordering Buxton Creek on the eastern edge of the property and the ditched tributary on the western portion. Wetland Reserve Program easements placed by a former landowner and held by the Natural Resource Conservation Service occur in and adjacent to portions of the property. NRCS-held easement areas A-D are depicted in **Figure 3-1** and are excluded from the Buxton Creek Mitigation Plan and conservation easement.

#### 3.2 Soils

USDA Natural Resources Conservation Service (NRCS) soil mapping of the site is summarized in **Table 3-1** and **Figure 3-2** below. Poorly drained soils and/or soils with a predominately hydric rating category dominate the site. In particular, Canandaigua silt loam (Cd), Lamson very fine sandy loam (Lf), and Madalin silt loam (Ma) dominate the lower, flatter regions where elevation changes are minimal.

Table 3-1. Soil Series Mapped within	in the Mit	igation	Area		
Series	Symbol	Acres	% of Area	Drainage Class	Hydrologic Soil Group
Canandaigua silt loam	Cd	38.69	15.49%	Poorly drained	C/D
Fonda mucky silt loam	Fn	11.1	4.44%	Very poorly drained	D
Lamson very fine sandy loam	Lf	21.31	8.53%	Poorly drained	A/D
Madalin silt loam, 0-3% slopes	Ma	63.24	25.32%	Moderately well drained	A/D
Minoa very fine sandy loam	Mn	18.46	7.39%	Somewhat poorly drained	B/D
Minoa fine sandy loam, moderately well drained variant, 0-6% slopes	MoB	13.94	5.58%	Poorly drained	C/D
Rhinebeck silt loam	RhA	10.52	4.21%	Somewhat poorly drained	C/D
Rhinebeck silt loam, 2-6% slopes	RhB	33.58	13.45%	Somewhat poorly drained	C/D
Sodus gravelly fine sandy loam, 3-8% slopes	SgB	19.11	7.65%	Well drained	С
Sodus gravelly fine sandy loam, 8-15% slopes	SgC	6.11	2.45%	Well drained	С
Sodus gravelly fine sandy loam, 15-25% slopes	SgD	13.37	5.35%	Well drained	С

A 4-foot-long and 11-foot-long open-faced clay auger was used to sample soils across the property, revealing clay layers sufficient for holding water on site in every test hole. Locations of soil test pits and the description of soil textures and depth to groundwater are detailed in **Figure 3-2** below.

Figure 3-1. NRCS Wetland Reserve Easements


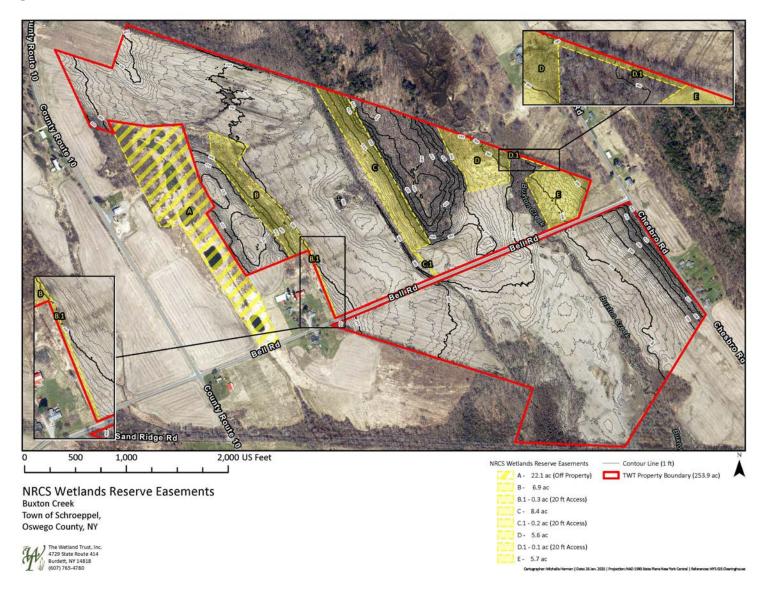


Figure 3-2. Buxton Creek Soils

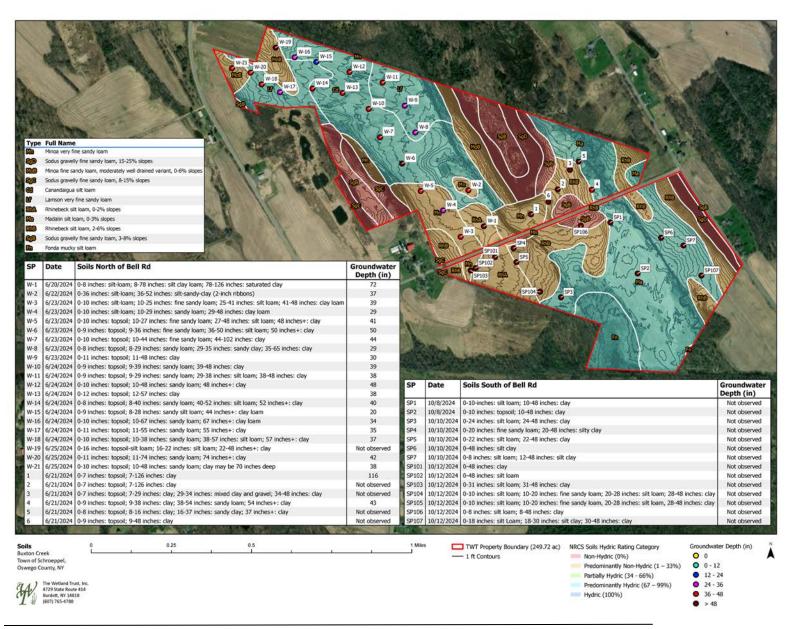


# 3.3 Wetlands and Hydrology


Hydrological characteristics at Buxton Creek were determined by TWT through wetland and aquatic resource delineations, aerial imagery interpretation, review of regulatory maps, wetland design field assessments which included a series of soil test pits, and interviews with previous property owners.

Both state and federal wetlands are mapped onsite (**Figure 3-3**). Existing wetlands, streams, and drainage features were delineated in accordance with the 1987 Corps of Engineers Wetlands Delineation Manual and Regional Supplement. Field visits for delineation concurrence by USACE and NYSDEC were conducted in August 2024 with final concurrence and pending as of this writing. All field data points were recorded with a centimeter-level accurate GNSS receiver and mapped in ArcGIS Pro. See **Figure 3-4** for mapped wetlands and drainage features and **Appendix C** for delineated features summary table and data sheets.

A series of soil test pits and site assessments indicate the hydrology of Buxton Creek is driven largely by shallow silt loam and sandy topsoil layers over clay and/or compacted sand clay layers near the surface. As shown in the auger data, clay is generally within one foot of the surface. Groundwater is present deep below the surface in almost all auger holes and sometimes needed time to seep into the hole for measurement. Groundwater layers flow generally north to south (with stream flow directions). Adjacent areas on the west side of each drainage tend to slope west to east with surface and groundwater flowing in this direction toward the ditches. On the east side of each drainage the slope is east to west with surface and subsurface flow the same. Areas where the confining layer is deeper than 4 feet, the groundwater can fluctuate within soil horizons more freely depending on permeability of those soil horizons. Precipitation and runoff have an

Conditions at the site are conducive to constructing wetlands at a large scale and point to a high probability of successful construction and restored wetlands. To further support planning efforts, hydrology at the site will continue to be monitored until work begins. Staff gauges, groundwater monitoring wells, and a rain gauge will be installed at the site in March or April 2025.

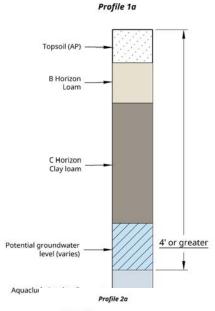

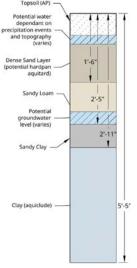

influence on these water levels as well.

**Figure 3-3.** State and Federal Mapped Wetlands


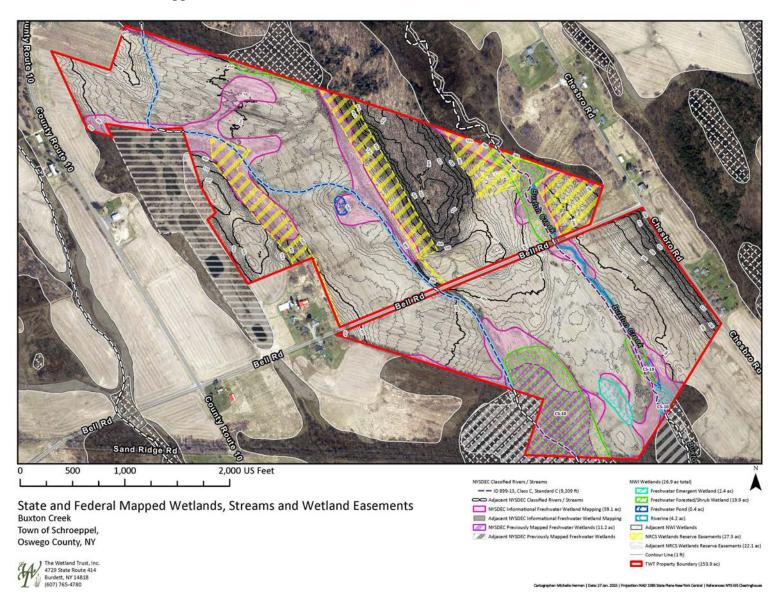


Figure 3-4. Delineated Wetlands and Drainage Features

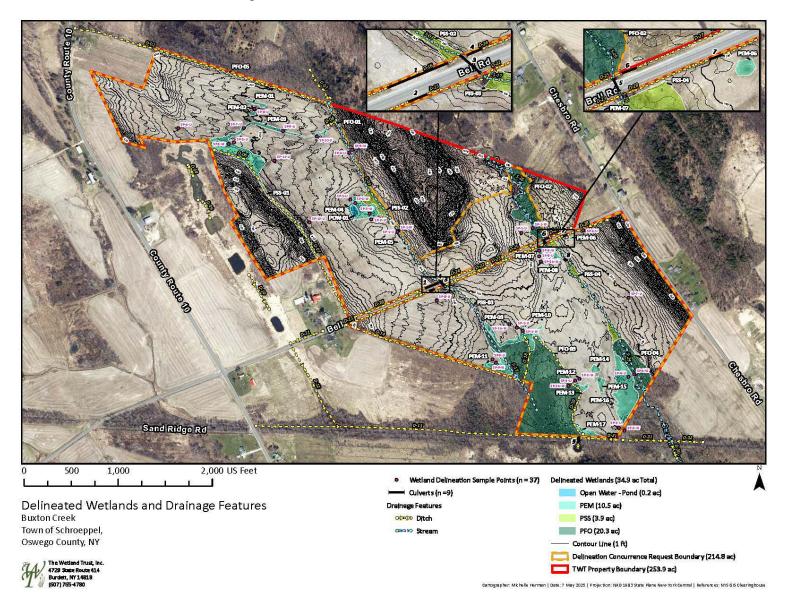

#### **Staff Gauges**

Staff gauges will be installed at Buxton Creek for the purpose of measuring water levels in the streams, ditches, and ponds, providing critical data to monitor surface water dynamics and its relationship to groundwater monitoring well data. A total of 11 staff gauges will be strategically installed based on hydrology, field observations, contour maps, and wetland and stream design plans. Placement will ensure easy accessibility and unobstructed views to accommodate both drone and physical observations. Approximate elevations derived from GIS data will be field verified during installation using survey grade GPS. As detailed in **Table 3-2** below and **Figure 3-5**, staff gauges 1-6 will be placed in the western portion of the site and gauges 7-11 placed in the eastern portion.

Table 3-2. Sta	ff Gauge Loc	ations		
Gauge Number	Elevation (ft)	Latitude	Longitude	Description
1	398.88	43.29182563	-76.24167014	West Creek entry point supplying water to the west side of
				North Buxton property.
2	383.26	43.29012501	-76.23477475	Midpoint to assist in stream and wetland design planning.
3	380.13	43.28716942	-76.2338844	Middle of a made pond near stream drainage channel to east
4	377.54	43.28510858	-76.2304973	Culvert under Bell Road at West Creek
5	377.47	43.28445325	-76.22926585	Middle of West Creek drainage south of Bell Road.
6	371.11	43.28059967	-76.22488699	Culvert at an old railroad grade, frequently impacted by beaver
				activity.
7	374.09	43.28725592	-76.22718194	Near the Buxton Creek to guide stream design considerations.
8	373.66	43.28635197	-76.2263319	Buxton Creek at Bell road culvert.
9	375.63	43.28521391	-76.22536536	Post-stream construction location within the new stream design
10	372.44	43.28456285	-76.22429558	Middle of Buxton Creek drainage area.
11	372.65	43.28324895	-76.22322829	Connection point where the stream design ties into existing
				Buxton creek.

#### **Monitoring Wells**

Up to 16 groundwater monitoring wells using Onset HOBO water level dataloggers will be strategically placed across the site to capture critical groundwater data every four hours, with locations informed by hydrology and drainage patterns, soil delineations, and observed site characteristics. Elevations will be verified during installation to ensure accuracy, and placement adjustments may be made based on field findings. Any changes will be documented in the asbuilt report. Depending on the depth and presence of the restricted layer, a shallow (approximately 15-20 inches deep) or deeper well (approximately 4-6 feet deep) will be used. See **Table 3-4** and **Figure 3-5** for details.

Table	Table 3-3. Monitoring Well Location						
Well	Elevation	Latitude	Longitude	Location	Description		
#	(ft)						
1	397.90	43.29017729	-76.24114043	Northwest Field	Near planned wetland 25; highest elevation point.		
2	389.70	43.29043652	-76.23819699	Northwest Field	Near planned wetland 12; located on a sandy aquiclude.		
3	387.73	43.28819825	-76.23685137	Northwest Field	Between planned wetland 7 and 9		
					Near planned wetland 2; lower elevation point, adjacent to stream		
4	382.25	43.28530206	-76.2318681	Northwest Field	drainage.		

					Between wetlands R-02 and R-06; determines groundwater
5	388.27	43.2862937	-76.22901951	Northeast Field	presence at 16 feet above creek.
					Near wetland C-07; monitors sandy patch influence on water
6	379.77	43.28414694	-76.23114631	Southwest Field	retention.
7	380.27	43.28364753	-76.22981336	Southcentral Field	Near planned wetland C-34
8	374.11	43.28308109	-76.22875915	Southcentral Field	Between wetland C-15 and C-19
9	381.02	43.28395612	-76.22794334	Southeast Field	In wetlands C-1

## Rain Gauge

One HOBO Rain Gauge Data Logger (RG3) is installed at the site to measure precipitation on-site (coordinates: 43.295656, -76.278014) and has been recording data since April 28, 2025. This data will support the interpretation of hydrologic responses observed in monitoring wells and staff gauges. This device will not be used in peak winter as it cannot measure snow, only rainfall.

# 3.4 Existing Wildlife


Various wildlife, including amphibian, bird, and mammal species, have been recorded at the Buxton Creek mitigation site, either through visual or auditory observations. Amphibians were identified by sight using egg mass, juvenile, or adult presence and by sound if mating calls were discernible. Two main species were noted at this site, including the gray treefrog (*Dryophytes versicolor*) and American toad (*Anaxyrus americanus*). Both species have a state rank of S5 and a global rank of G5, indicating that they are secure statewide and globally. Several other amphibian species were documented in the surrounding area and are likely present at the Buxton Creek site as well, including the northern green frog (*Lithobates clamitans melanota*), northern leopard frog (*Lithobates pipiens*), and wood frog (*Lithobates sylvaticus*), all of which are secure both statewide and globally.

Numerous bird species were observed at the Buxton Creek mitigation site using both visual and auditory identification. Several species of note include the Baltimore oriole (*Icterus galbula*), willow flycatcher (*Empidonax traillii*), gray catbird (*Dumetella carolinensis*), and killdeer (*Charadrius vociferus*), all of which are secure both statewide and globally. Many more birds were found in the surrounding area, including the bald eagle (*Haliaeetus leucocephalus*), which is a threatened species in New York State, and the osprey (*Pandion haliaetus*), a species of special concern in New York State, among others. Various mammal species were also documented at the Buxton Creek site and immediate area either directly or indirectly (i.e., scat, footprints, etc.), including the white-tailed deer (*Odocoileus virginianus*), coyote (*Canis latrans*), North American beaver (*Castor canadensis*), raccoon (*Procyon lotor*), and eastern cottontail (*Sylvilagus floridanus*). **Appendix D**.

### 3.4.1 Federally Listed Species and Habitat Consideration

Consultation has been initiated with the U.S. Fish and Wildlife Service (USFWS) in accordance with Section 7 of the Endangered Species Act to ensure that the proposed stream/wetland mitigation activities will not adversely affect federally listed species or their critical habitats.

Figure 3-5. Buxton Creek Hydrology Monitoring Locations

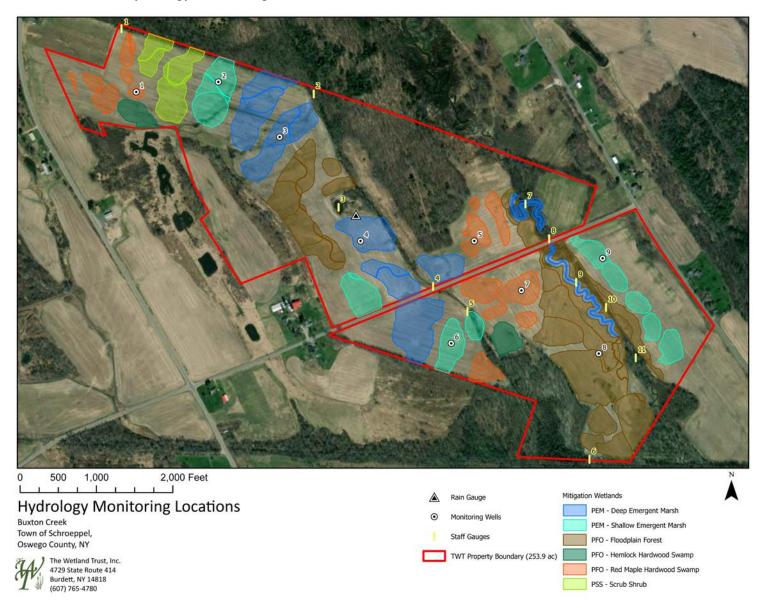

Coordination is ongoing, and any conservation measures or recommendations provided by USFWS will be incorporated into the project design and implementation, as appropriate. The official species list generated through the U.S. Fish and Wildlife Service's Information for Planning and Consultation (IPaC) system is included in **Appendix D**.

# 3.5 Existing Vegetation

The Buxton Creek site features a mix of agricultural, upland, and wetland ecosystems. Most of the site is currently cultivated as soybean (*Glycine max*) fields, resulting in limited vegetative diversity within the agricultural zone. Surrounding the fields are a mix of uplands and delineated wetlands that support a combination of native and invasive plant species. Native vegetation, including swamp milkweed (*Asclepias incarnata*), soft rush (*Juncus effusus*), and blue vervain (*Verbena hastata*), contribute to vital habitat and ecological functions. A complete list of species observed at the Buxton Creek site can be found in **Appendix D**.

# 3.6 Invasive Species

Key invasive plants include purple loosestrife (*Lythrum salicaria*), reed canary grass (*Phalaris arundinacea*), common reed (*Phragmites australis*), and cattail (*Typha* spp.). These species are highly competitive, forming dense monocultures that outcompete native vegetation, diminish biodiversity, and disrupt wetland functionality. These species cover approximately 7 acres across the site but are largely outside of the wetland work areas. Refer to the Invasive Species Management Plan in **Appendix E** for baseline maps of existing invasive species.

#### 3.7 Cultural and Historic Considerations

In accordance with Section 106 of the National Historic Preservation Act of 1966 (NHPA), initial consultation was initiated with the New York State Historic Preservation Office (NY SHPO) in August 2024 to assess the potential for the proposed mitigation site to affect historic properties or cultural resources. An August 13, 2024 letter from NY SHPO indicated that no historic properties or cultural resources would be affected by this project. Further tribal consultation with Onondaga Nation required a Phase 1A Report of the site to show why no field work was proposed. A Phase 1A Report was submitted on [still in progress], 2025 (**Appendix F**).

# 4. Wetland Credit Accounting

The USACE and NYSDEC will determine credit generation based on wetland acres that meet or exceed performance standards and proposed credit ratios (**Table 4-1**). One-to-one ratios are based on re-establishment (or creation) of the specific cover types targeted to replace lost functions. 3.5-to-one ratios are based on rehabilitation of existing wetlands and were informed by numerous discussions with regulatory agencies. The final credit generation will be adjusted based on monitoring results and meeting the performance standards of the mitigation site.

Figure 4-1	. USACE Wetland Credit (	Generation an	d NYSD	EC Mitigation A	creage	
Wetland type Cowardin	Cover type Edinger	Mitigation Type NYSDEC	Acres	Mitigation type USACE	USACE Ratio (Acre:Credit)	Credits
	Shallow amargant march	Restoration	11.2	Re-establishment	1:1	11.2
PEM	Shallow emergent marsh	Enhancement	0.5	Rehabilitation	3.5:1	0.14
reni	Deep emergent marsh	Restoration	18.7	Re-establishment	1:1	18.7
		Enhancement	1.8	Rehabilitation	3.5:1	0.51
	Floodplain forest	Restoration	31.7	Re-establishment	1:1	31.7
	r 100apiain Torest	Enhancement	24.6	Rehabilitation	3.5:1	7.03
PFO	Hambada bandana ad amana	Restoration	2.9	Re-establishment	1:1	2.9
PFU	Hemlock hardwood swamp	Enhancement	0.1	Rehabilitation	3.5:1	0.03
	Dadamada bandanada	Restoration	24.3	Re-establishment	1:1	24.3
	Red maple- hardwood swamp	Enhancement	0.5	Rehabilitation	3.5:1	0.14
	Total 116* 96.7					
* total amou	nt of NYSDEC mitigation acres					

Open water areas (deep water aquatic habitats and vegetated shallows) greater than 0.1 contiguous acre will only be credited where they equal 10% or less of the total wetland creation and reestablishment areas or so long as they are part of a well-integrated complex of open water and emergent vegetation. Deepwater aquatic habitat is defined as any open water area that is either a) permanently inundated at mean annual water depths >6.6 ft, lacks soil, and/or is either unvegetated or supports only floating or submersed macrophytes, or b) permanently inundated areas  $\leq$ 6.6 ft in depth that do not support rooted-emergent or woody plant species. Areas  $\leq$ 6.6 ft mean annual depth that support only submergent aquatic plants are vegetated shallows, not wetlands. The 2 acres of open water (POW) that will be impacted will be accommodated by POW areas within the wetlands where they are not counted toward the credit total.

# 5. Wetland Mitigation Work Plan

The wetland mitigation work plan at Buxton Creek will focus on re-establishing/restoring naturally appearing and functioning wetlands as part of an integrated stream/wetland complex. Work methods include removing or disabling existing drainage tiles, disabling ditches, restoring shallow basins and the natural rims of drained and filled wetlands, and restoring microtopography as described throughout this section. These methods will ensure the target hydrology is met, supporting a diverse community of hydrophytic vegetation. The treatment of existing invasive vegetation will begin prior to construction to minimize the extent of spread to work areas. Streams and wetlands will be constructed concurrently, and seeding/planting will be completed after all grading is complete. Existing degraded wetlands onsite will be rehabilitated through a combination of invasive species management, native vegetation management and planting, and minor hydrology alterations (i.e. repairing tractor ruts/installing small vernal pools).

Wetlands were designed at the site in June and July 2024 by TWT staff. Field design forms were filled out for each wetland polygon (**Appendix F**). Determination of the types of wetlands to be re-established for each area within the Buxton Creek Site is based on the cover types outlined in Ecological Communities of New York State (Edinger, 2014) and is guided by the number of acres of each wetland type necessary to meet mitigation requirements for the Micron impacts.

Approximately 11.2 acres of shallow emergent marsh, 18.7 acres of deep emergent marsh, 31.7 acres of floodplain forest, 24.3 acres of red maple hardwood swamp, and 2.9 acres of hemlock hardwood swamp will be re-established with 6.5 acres of incidental rehabilitation of these cover types and 21 additional acres of rehabilitation of existing degraded wetlands (**Figure 5-3**). The following characteristics guide the locations of each type of wetland to be re-established.

# Floodplain Forest

- Low terraces of river floodplains, and the floodplains of stream restoration areas
- Low areas of inundation in spring and irregular inundation of high areas
- Mineral soils

# Hemlock-Hardwood Swamp

- Mineral soils and deep muck in depressions
- Receives groundwater discharge

#### Red Maple-Hardwood Swamp

- Poorly drained depressions
- Usually inorganic soils with peat, if present, that is less than 20 cm deep
- Occasionally on muck or shallow peat, that is typically acidic to circumneutral

#### Deep Emergent Marsh

- Often placed so they are visible to the public
- Prioritized for building within grassland areas
- Mineral soils or fine-grained organic soils
- Substrate is flooded by waters that are not subject to violent wave action

#### **Shallow Emergent Marsh**

- Often placed so they are visible to the public
- Prioritized for building within grasslands
- Occurs on mineral soil or deep muck soils (rather than true peat)
- Permanently saturated and seasonally flooded

Equipment operators will include local construction and farming personnel, including those currently farming the sites, and TWT staff. The on-site experience of farming and local knowledge of the operators will maximize productivity and work quality. Prior to construction, work areas will be mowed and/or crops harvested to increase visibility. One or more parking/staging areas for heavy equipment and vehicles will be designated along Bell Road as necessary, avoiding any

identified wetlands or aquatic resources. TWT staff will be onsite every day to direct and oversee construction. No tree removal is planned. Should any tree removal be necessary, it will only occur after November 1<sup>st</sup>.

# **5.1 Invasive Vegetation Control**

Prior to the initiation of earthwork, invasive vegetative species will be controlled following strategies outlined in the Invasive Species Monitoring Plan (ISMP, **Appendix E**). This Buxton Creek ISMP details the target species, timing, and control methods. Methods may include mechanical removal, such as hand-pulling or mowing and chemical treatments using targeted herbicides. These actions will occur during the appropriate season of the target species to maximize effectiveness. Invasive species control will avoid soil disturbance, reduce seed dispersal, and limit impacts on local resources. All treated areas will be monitored to ensure the effectiveness of the control measures, and follow-up treatments will be applied as necessary.

# **5.2 Grading Plan**

#### Basin and berm construction

A shallow basin will be shaped for each designed wetland. The basins will measure 10 feet in diameter to over 200-feet in diameter based on location characteristics and targeted cover type. The basin is dug so that it is deepest in the center in relation to the low edge of the marked perimeter. Basins will range in depth from 1-inch to 36-inches, based on targeted cover type. Refer to **Figures 5-4 and 5-5** for plan view details. Small, earthen berms around the lower two-thirds of the wetland basin will be constructed from 1.0 to 2.0 feet high at a minimum width of 3-feet wide and gradual 5 percent slopes. Core trenches filled with compacted clay layers will be constructed under the berms to disable the buried drainage structures. See **Figures 5-1 and 5-2** for a typical section and plan view.

An excavator and dozer will be used to shape gradual slopes and bays along the inside edge of the constructed wetland for a natural look and function. Elevations are verified during construction using a laser level. Topsoil will be temporarily stored on site and spread in and around the finished wetland basin. Spoil material removed is shaped with gradual slopes so that it appears like natural hummock/hollow and ridges. Operators will aim to create wetlands on top of clay texture spoil material by leveling areas of spread soil and creating shallow basins in the soil.

Figure 5-1. Restored Wetland Section View

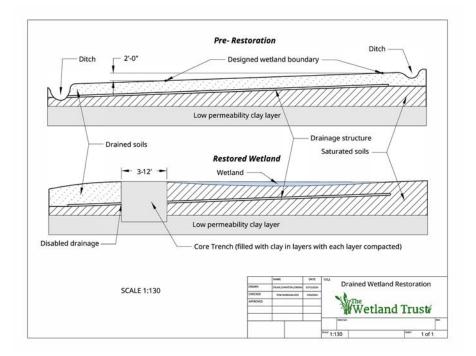


Figure 5-2. Restored Wetland Plan View

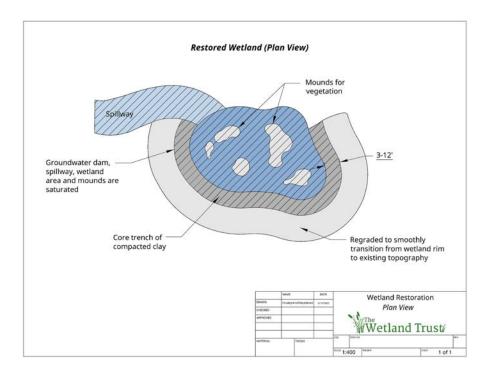


Figure 5-3. Buxton Creek Site Plan

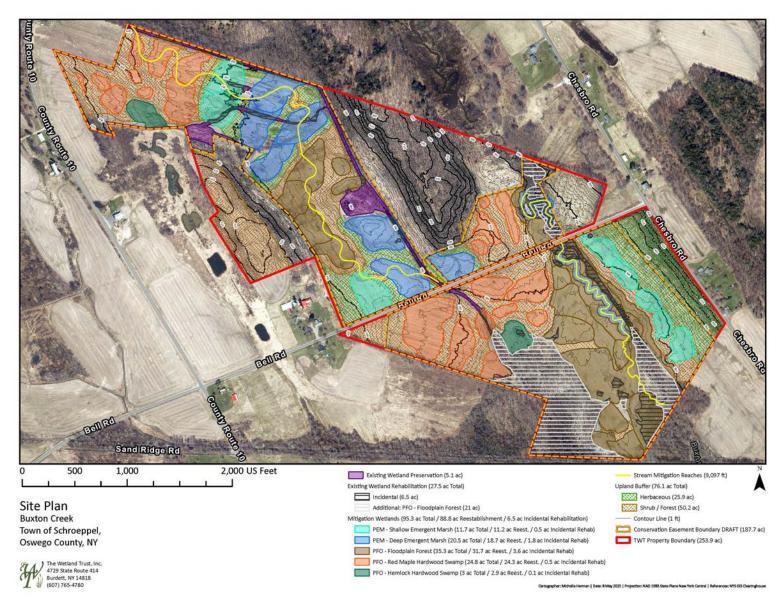


Figure 5-4. Wetland Grading Plan- North


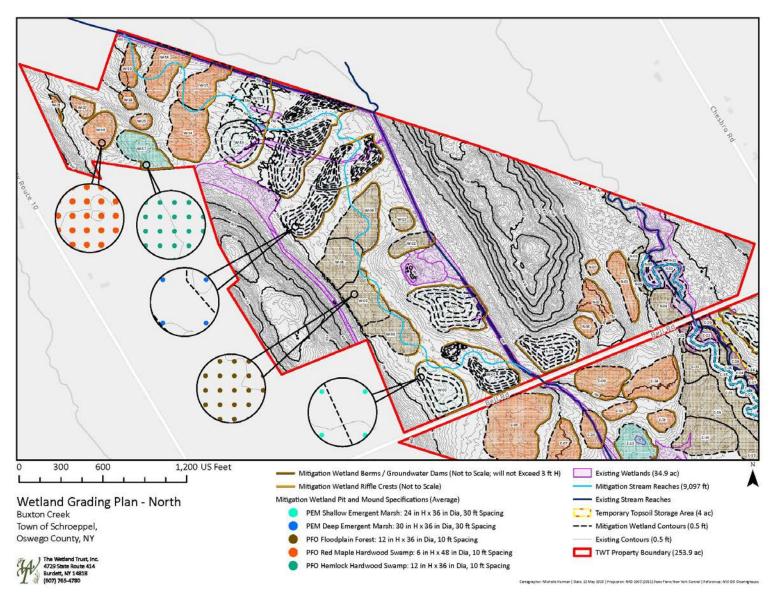


Figure 5-5. Wetland Grading Plan- South

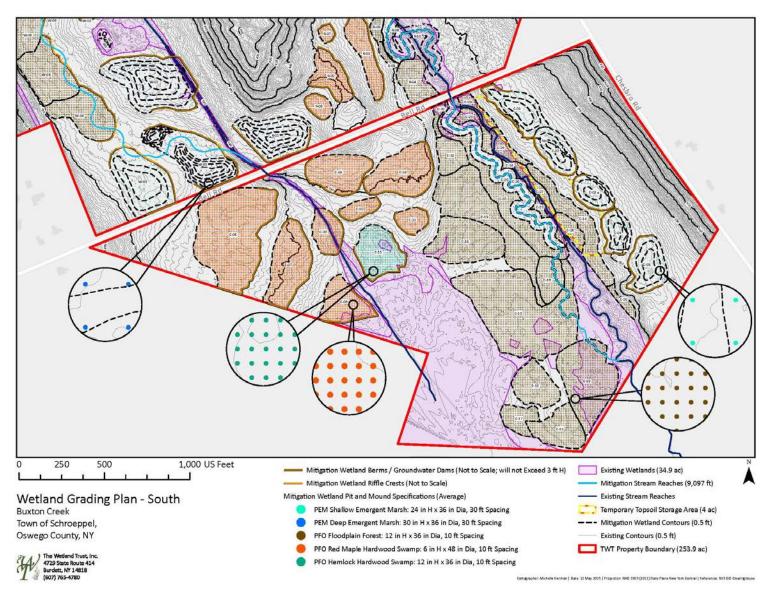

# Microtopography restoration

Pit and mound microtopography will be created within each wetland basin, with average specifications depending on the desired wetland type (**Table 5-1**). Emergent basins will generally have the deepest pits, i.e. maximum water depth (approximately 36 inches), and higher and larger mounds (24-30 inches high and 36 inches in diameter) that are spaced farther apart (30 feet) relative to all other wetland types. The remaining PSS and PFO wetland types will have 10-foot-spaced mounds ranging from 4-12 inches high and 12-48 inches in diameter set within 1-6 inches of water. The soil in these features will not be compacted so it can be expected to settle by 50-percent. Typical cross sections for emergent, scrub-shrub, and forested cover types are depicted in **Figures 5-6 to 5-8**.

Table 5-1. Buxton Creek Grading for	Wetland Types				
Wetland Type	Maximum wetland basin depth (in)	Average individual mound height (in)*	Average mound diameter (in)	Mound Spacing (ft)	Mound Density/acre
PEM – Shallow Emergent Marsh	24	24	36	30	80
PEM – Deep Emergent Marsh	36	30	36	30	40
PFO – Floodplain Forest	4	12	36	10	200
PFO – Hemlock Hardwood Swamp	1	12	36	10	400
PFO – Red Maple Hardwood Swamp	1	6	48	10	200
PSS – Scrub-shrub	6	4	12	10	400
*soil is kept uncompacted and will settle by	up to 50%				

Figure 5-6. Restored Emergent Wetland

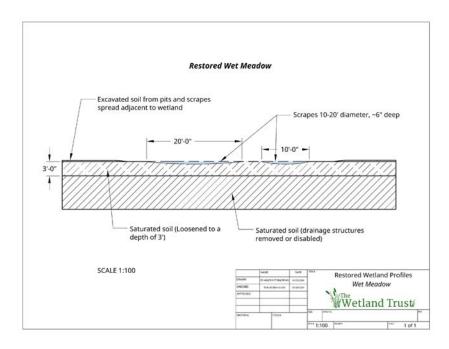


Figure 5-7. Restored Scrub-Shrub Wetland


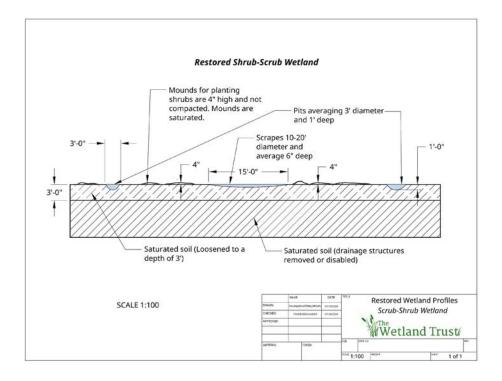


Figure 5-8. Restored Forested Wetland

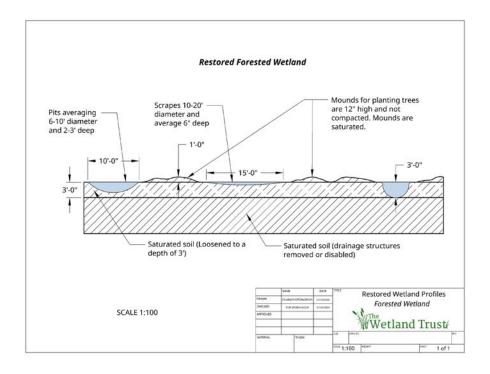

#### **5.3** Buffer Establishment

Upland buffers will be established surrounding all re-established, restored, or rehabilitated wetland areas to enhance habitat quality, protect water quality, and improve ecological function. Where buffers surround re-established palustrine emergent (PEM) wetlands, they will be planted with native herbaceous upland species to maintain open habitat structure and provide transitional zones that support pollinators and other wildlife. In areas adjacent to re-established palustrine scrubshrub (PSS), palustrine forested (PFO) wetlands, or restored stream channels, upland buffers will be planted with native shrub and tree species to create structurally diverse, forested buffer zones. These plantings will promote shading, nutrient uptake, and habitat connectivity.

# 5.4 Planting Plan

The desired wetland plant community will be established through broadcasting high-quality, native seeds and planting trees and shrubs as per the planting plan in **Table 5-2a-f** below. The objective is to re-establish and rehabilitate high-quality emergent, shrub, and forested wetlands of select communities to replace the lost functions at the Micron Site.

Species proposed are based on many factors including commercial availability, typical species present in similar/local plant communities, species present at the impact site and Mitigation site, species establishment considerations (e.g. rhizomatous), etc. The species listed are not intended to be exclusive and may be supplemented or changed with ecologically similar species.

Spacing is a general recommendation and will be random and not grid like. Site conditions and topographic features will be utilized in plant placements, such as black willow (*Salix nigra*) along riparian features. TWT staff will coordinate and provide guidance to the planting crew prior to the start of work and will be on-site during operations. Pre-staking of planting locations, used to facilitate instruction to planting staff, will be completed as necessary.

The site will also be seeded and planted to increase the likelihood of successfully establishing target species/quantities and to minimize the opportunity for invasive species to become established. Seeding shown are targeted to supplement plantings and will be further customized with distributor based on site factors and seed/plant material availability. The distributor has confirmed that all mixes can be customized as necessary.

Table 5-2a. PEM- Shallow Emergent Marsh Planting List					
Common Name	Scientific Name	Wetland Indicator	Coefficient of Conservatism (CoC)	Planting Rate	
Swamp Milkweed	Asclepias incarnata	OBL	6	15-20	
Longhair Sedge	Carex comosa	OBL	5	pounds/acre	
Fringed Sedge	Carex crinita	OBL	5		

Bottlebrush Sedge	Carex hystericina	OBL	4
Shallow Sedge	Carex lurida	OBL	3
Pointed Broom Sedge	Carex scoparia	FACW	2
Upright Sedge	Carex stricta	OBL	6
Hairy-fruited sedge	Carex trichocarpa	OBL	5
Fox Sedge	Carex vulpinoidea	FACW	3
White Turtlehead	Chelone glabra	OBL	7
Swamp Loosestrife	Decodon verticillatus	OBL	8
Three-way Sedge	Dulichium arundinaceum	OBL	5
Common Spikerush	Eleocharis palustris	OBL	4
Riverbank Wildrye	Elymus riparius	FACW	5
Virginia Wildrye	Elymus virginicus	FACW	4
Joe-Pye Weed	Eupatorium fistulosum	OBL	6
Boneset	Eupatorium perfoliatum	FACW	4
Spotted Touch-me-not	Impatiens capensis	FACW	2
Pale Touch-me-not	Impatiens pallida	FACW	3
Northern Blue Flag	Iris versicolor	OBL	7
Canada Rush	Juncus canadensis	OBL	5
Soft Rush	Juncus effusus	OBL	3
Cardinal Flower	Lobelia cardinalis	FACW	7
Great Blue Lobelia	Lobelia siphilitica	FACW	6
Square-stemmed Monkey Flower	Mimulus ringens	OBL	5
Sensitive Fern	Onoclea sensibilis	FACW	2
Lizard's Tail	Saururus cernuus	OBL	7
Purple-Stemmed Aster	Symphyotrichum puniceum	OBL	4
Marsh Fern	Thelypteris palustris	FACW	4
Blue Vervain	Verbena hastata	FACW	3

Table 5-2b. Dee	p Emergent Marsh			
Common Name	Scientific Name	Wetland Indicator	CoC	Planting Rate
Gray's Sedge	Carex grayi	FACW	5	15-20 pounds/acre
Cartex lacustris	Carex lacustris	OBL	5	
Royal Fern	Osmunda regalis	OBL	7	

Green Bulrush	Scirpus atrovirens	FACW	4	
Woolgrass	Scirpus cyperinus	FACW	3	
River Bulrush	Scirpus fluviatilis	OBL	6	
Water Parsnip	Sium suave	OBL	5	
Bur-reed	Sparganium americanum	OBL	5	

Table 5-2c. Scrub Shrub						
Common Name	Scientific Name	Wetland Indicator	CoC	Planting/Spacing Rate		
Smooth alder	Alnus serrulata	OBL	7	400/acre		
Coastal shadbush	Amelanchier canadensis	FAC	7	Shrub clusters		
Chokeberry	Aronia melanocarpa	FACW	6	Trees 10-25 feet		
Purple chokeberry	Aronia prunifolia	FACW	7	apart		
Buttonbush	Cephalanthus occidentalis	OBL	8			
Silky dogwood	Cornus amomum	FACW	5			
Gray dogwood	Cornus racemosa	FAC	2			
Red osier dogwood	Cornus sericea	FACW	5			
Common winterberry	Ilex verticillata	FACW	7			
Northern spicebush	Lindera benzoin	FACW	6			
Ninebark	Physocarpus opulifolius	FACW	5			
Swamp rose	Rosa palustris	FACW	9			
Bebbs willow	Salix bebbiana	FACW	3			
Pussy willow	Salix discolor	FACW	4			
Silky willow	Salix sericea	OBL	6			
Common elderberry	Sambucus canadensis	FACW	3			
Meadow-sweet	Spiraea alba	FACW	5			
High bush blueberry	Vaccinium corymbosum	FACW	6			
Northern wild raisin	Viburnum cassinoides	FACW	7			
Arrow-wood	Viburnum dentatum	FAC	4			
Nannyberry	Viburnum Lentago	FAC	4			
Highbush cranberry	Viburnum opulus	FACW	3			

Table 5-2d. PFO- Floodplain Forest						
Common Name	Scientific Name	Wetland Indicator	CoC	Planting Rate		
Boxelder	Acer negundo	FACW	0	400/acre		
Red maple	Acer rubrum	FAC	1	Shrub		
Silver maple	Acer saccharinum	OBL	2	clusters		
Grey birch	Betula populifolia	FAC	4	Trees 10-25		
Hackberry	Celtis occidentalis	FAC	4	feet apart		
Buttonbush	Cephalanthus occidentalis	OBL	8			
Silky dogwood	Cornus amomum	FACW	5			
Red osier dogwood	Cornus sericea	FACW	4			
Green ash	Fraxinus pennsylvanica	FACW	2			
Spicebush	Lindera benzoin	FACW	6			
Black gum	Nyssa sylvatica	FAC	5			
Ninebark	Physocarpus opulifolius	FACW	5			
American sycamore	Platanus occidentalis	FACW	3			
Eastern cottonwood	Populus deltoides	FAC	2			
Swamp white oak	Quercus bicolor	FACW	7			
Bur oak	Quercus macrocarpa	FAC	6			
Pin oak	Quercus palustris	FACW	7			
Black willow	Salix nigra	OBL	3			

Table 5-2e. PFO- Red Maple Hardwood Swamp						
Common Name	Scientific Name	Wetland Indicator	CoC	Planting Rate		
Red maple	Acer rubrum	FAC	2	400/acre		
Silver maple	Acer saccharinum	FACW	6	Shrub clusters		
Ironwood	Carpinus caroliniana	FAC	5	Trees 10-25		
Bitternut hickory	Carya cordiformis	FAC	5	feet apart		
Blackgum	Nyssa sylvatica	FAC	7			
American sycamore	Platanus occidentalis	FACW	6			
Eastern cottonwood	Populus deltoides	FAC	2			
Swamp white oak	Quercus bicolor	FACW	7			

American elm	Ulmus americana	FACW	3
Slippery elm	Ulmus rubra	FAC	8

Table 5-2f. PFO- Hemlock Hardwood Swamp							
Common Name	Scientific Name	Wetland Indicator	CoC	Planting Rate			
Balsam fir	Abies balsamea	FAC	5	400/acre			
Red maple	Acer rubrum	FAC	2	Shrub clusters			
Yellow birch	Betula alleghaniensis	FAC	5	Trees 10-25 feet apart			
Red spruce	Picea rubens	FACU	6				
Eastern white pine	Pinus strobus	FACU	5				
Eastern hemlock	Tsuga canadensis	FACU	5				
High bush blueberry	Vaccinium corymbosum	FACW	6				

# **5.6 Timing and Sequence**

Micron's large project size will require a phased approach for construction; and the wetland mitigation effort will follow a similar phased approach consistent with regulatory requirements. See 33 C.F.R. § 332.3(m) "Implementation of the compensatory mitigation project shall be, to the maximum extent practicable, in advance of **or concurrent with the activity causing the authorized impacts**." The Buxton Creek Site will be developed first, along with Oneida River and Lower Caughdenoy Creek wetlands (**Figure 5-3**).

Table 5-3. Mitigation Site Sequence								
Site Name	2025	2026	2027	2028	2029	2030	2031 ~	∞ In
								Perpetuity
Buxton Creek Stream and Wetlands		Construction begins		0,		<del></del> -	_	Permanent stewardship begins after monitoring period ends, pending agency approval
Oneida River Wetlands		Construction begins						
Lower Caughdenoy Creek Wetlands		Construction begins						
Fish Creek Stream and Wetlands			Construction begins					
Upper Caughdenoy Creek Wetlands				Construction begins				
Sixmile Creek Wetlands					Construction begins			

The construction sequence at Buxton Creek follows that shown in **Table 5-4**. The site will be constructed in one year or less with the following spring dedicated to planting that will initiate the

10-year monitoring and maintenance window to meet success criteria. Planting in the fall may occur if it is advantageous to plant establishment.

The mitigation work plan at Buxton Creek will be phased in several steps. The treatment of existing invasive vegetation will begin as early as possible to minimize spread to work areas once agricultural activities cease and the stream and wetlands are constructed. Sections of stream and adjacent wetlands will be constructed concurrently and seeding/planting will be completed after all grading is complete.

Table 5-4. Construction Sequence							
Activity	Timing	Phase					
Invasive species management.	Spring Year 1*	Pre-construction					
Work area layout and preparation, SWPPP	Spring Year 1	Pre-construction					
implementation.							
Groundwater dam installation, basin excavation, pond	Summer Year 1	Construction Phase I:					
and ditch filling. Erosion control seeding.		Earthwork					
Final grading to develop microtopography, loosening	Summer Year 1	Construction Phase II:					
of soil as necessary.		Topography Enhancement					
Seeding, planting, and mulching per planting plan and	Fall Year 1	Construction Phase III:					
SWPPP, placement of woody debris for a natural look		Seeding & Planting					
Removal of all construction materials and general site	Fall Year 1	Post-construction					
clean-up. Erosion and sediment control structures (silt							
fencing) will be removed once site is stabilized.							
*invasive species management will likely begin prior to this time with repeat treatments							

#### 5.7 Sediment and erosion control measures

All erosion and sediment control practices will be installed as specified by the Stormwater Pollution Prevention Plan (SWPPP, **Appendix G**) prior to any ground disturbance. The limit of disturbance and spoil deposition areas will be clearly marked to ensure ground disturbances are minimized. Temporary erosion and sedimentation control measures in and around mitigation sites will receive consistent and constant inspection and maintenance by qualified personnel. Spoil and sediment collected will be removed and placed upland in a manner that prevents erosion and transportation of sediment to a waterway or wetland. All erosion and sediment control devices and structures will be removed once full stabilization is achieved and no later than three full growing seasons after the planting of the mitigation site.

# 6. Wetland Performance Standards

Success within the mitigation sites is based on wetland acreage meeting the USACE criteria for the three parameters described in the 1987 Corps of Engineers Wetland Delineation Manual and 2012 Regional Supplement to the Corps of Engineers Wetland Delineation Manual: Northcentral and Northeast Region, or any amendments thereto. Mitigation success will also depend on the

establishment of wetland community types that replace in form and function the impacted wetlands. Credits generated are determined by acreage meeting the following parameters, in addition to the final vegetative goals:

- Hydrology: the wetland area is inundated, or the water table is ≤12 inches below the soil surface for ≥14 consecutive days during the growing season at a minimum frequency of 5 years in 10. Any combination of inundation or shallow water table is acceptable in meeting the 14-day minimum requirement. For wetland re-establishment areas, deepwater aquatic habitats and/or vegetated shallows will only be credited where they equal 10% or less of the re-establishment areas on the site and are part of a well-integrated complex. Vegetated shallows and/or deep-water habitats over 0.1 acre in size will be mapped in each monitoring report/delineation. It is not anticipated that any such aquatic habitats will develop at the site.
- Vegetation: the wetland area demonstrates a relative dominance of Facultative (FAC) or wetter plant coverage, meeting one or more USACE Wetland Determination Data Form Hydrophytic Vegetation Indicators.
- Soils: the wetland area contains soil profiles that demonstrate one or more USACE Wetland Determination Data Form Hydric Soil Indicators.

By the end of the 15-year monitoring period, the site shall meet or exceed the following vegetative performance standards (see also **Table 6-1**):

• Palustrine Emergent Wetland (PEM): The areas meeting palustrine emergent wetland criteria will have ninety percent (90%) relative cover of wetland work areas by native hydrophytes (FAC, FACW, or OBL). Monitoring will be conducted yearly with interim targets of 20% relative cover after the first full year after planting, 40% by Year 3, 60% by Year 5, and 80% by Year 7, providing sufficient time to assess progress and account for any adaptive management needs to ensure final success criteria will be met. Final performance standards met at 10 years.

Deep emergent and shallow emergent marsh (Edinger et al. 2014) are the targeted cover types for PEM areas.

- O Shallow marshes will be 6 inches to 3 feet deep with exposed soils in the summer and very variable in species.
- O Deep emergent marshes will be 6 inches to 6 feet deep, less likely to have exposed soils, and very variable in species, with species more likely to be submerged or floating.
- Palustrine Scrub Shrub (PSS): The areas meeting palustrine scrub shrub criteria will have at least 400 native shrubs/trees per acre, and those stems will display normal and healthy growth, free of disease and pests. At least 280 of those stems will be native shrub species.

Stem density monitoring will be conducted biannually, providing sufficient time to assess progress and account for any adaptive management needs to ensure final success criteria will be met.

• Palustrine Forest (PFO): The areas meeting palustrine forest criteria will have a minimum of 400 native, live, and healthy (disease- and pest-free) woody plants growing per acre. At least 280 of these will be native tree species. Stem density monitoring will be conducted biannually for a period of 15 years, providing sufficient time to assess progress and account for any adaptive management needs to ensure final success criteria will be met.

Because tree height is an important factor in reducing long-term herbivory and ensuring overall success, monitoring will also occur for a period of 15 years, with average tree height targets within planting areas at 2 ft. by the 3rd year of vegetation growth, 3 ft. by the 5th year of vegetation growth, 4 ft. by the 7th year of vegetation growth, 6 ft. by the 10th year of vegetation growth, 8 ft by the 12<sup>th</sup> year, and 9 ft by the 15<sup>th</sup> year. The wetland forest types targeted are:

- o Floodplain Forest, will be planted adjacent to streams
- o Red-maple hardwood swamp- can be characterized by being seasonally flooded with hummocks and hollows, and red maple will most likely be the dominant canopy tree. Although ash may be abundant, those species are no longer planted.

### • Invasive Species

- O Wetland acreage will have a final target of less than 5% relative cover of all non-Typha invasive plant species such as, but not limited to: purple loosestrife, common reed, and reed canarygrass. Interim targets will be 15% the first year following planting, 15% by Year 3, 12.5% by Year 5 and 10% by Year 7.
- O Due to the difficulty of distinguishing the three species of cattails, as well as the likelihood that at least one of these will be present in many types of New York wetlands, the total relative cover of all invasive species, including cattails, will be less than 10%. Interim targets will be 20% the first year following planting, 18.5% by Year 3, 15% by Year 5 and 12.5% by Year 7.
- <u>VIBI</u>: The vegetation index of biotic integrity "floristic quality" (VIBI-FQ) of the rehabilitated and re-established wetlands will be equal to or greater than 40 by the end of the monitoring period. Final scores will be dependent on baseline VIBI scores and will have a minimum of 10-point increase. VIBI plots will be placed in each cover type for reestablishment and rehabilitation. Interim targets will aim for a score of 15 or more by the first year following planting, ≥20 by Year 3, ≥30 by Year 5, and ≥35 by Year 7.

Table 6-1. Wetland Performance Standa	rds and Int	erim Goal	s				
			Interim	and Final (	Foals		
Performance Standard	Year 1 <sup>1</sup>	Year 3	Year 5	Year 7	Year 10 <sup>2</sup>	Year 12	Year 15 <sup>3</sup>

Relative cover by native perennial hydrophytes (FAC or wetter)	20%	40%	60%	80%	90%		
Stem density in PSS areas (per acre, at least 280 must be shrub species)	400	400	400	400	400		
Stem density in PFO areas (per acre, at least 280 must be tree species)	400	400	400	400	400	400	400
Tree height in PFO areas	1 ft	2 ft	3 ft	4 ft	6.6 ft	8ft	9ft
Relative cover of all non-Typha invasive plant species in PEM, PSS, and PFO areas	15%	15%	12.5%	10%	5%		
Total relative cover of all invasive species, including Typha spp. in PEM, PSS, and PFO areas	20%	18.5%	15%	12.5%	10%		
VIBI-FQ score	≥15	≥20	≥30	≥35	≥40		

<sup>1.</sup> First full growing season following planting

## 7. Stream Credits

The stream credits for this Buxton Creek Plan are based on re-establishment, thus a 1:1 credit ratio has been applied, ensuring that each linear foot of restored stream generates an equivalent amount of mitigation credit in accordance with regulatory expectations.

Table 7-1. Antici	pated stream feet and c	redits generated	
Site	Stream Restoration	Credit Ratio	Credits
	linear feet		
Buxton Creek	8,617	Re-establishment (1:1)	8,617
Total	8,617		8,617

# 8. Stream Mitigation Work Plan

# 8.1 Design Considerations

To develop a Stream Mitigation Strategy to offset impacts to streams on the Micron Campus, TWT and Ramboll took into consideration the following strategies:

- 1. Use of NYSDEC Tribs for Trees assessment to account for different stream restoration and protection measures. This enabled comparison of mitigation measures using a comprehensive system of stream credits.
- 2. Protection and restoration of singular stream corridors as stand-alone projects.
- 3. Restoration of stream reaches and buffers on TWT wetland mitigation properties.
- 4. Full restoration of stream reaches on TWT properties in concert with wetland mitigation to create a more functional stream wetland complex.

<sup>2.</sup> Final herbaceous/PEM and PSS goals to be met at this time or additional monitoring years added

<sup>3.</sup> Final PFO (tree height and density) goals to be met at this time

After examining these options, and assessing the benefits of each, full restoration of a stream/wetland complex is found to be the best option. It provides not only the highest ecological lift for streams but complements the wetland restoration resulting in the entire system demonstrating the maximum uplift over individual stream and wetland components alone.

## Reference Stream Reaches

Local streams that have not been relocated, channelized, placed underground, affected by head cuts, or otherwise heavily altered were used to inform the design of the mitigation streams. Key reference streams were portions of Fish Creek, Bell Creek, and Sixmile Creek as shown in **Figures 8-1a-e.** Reference reach #1 (**Figure 8-1b**) is most proximate to the Buxton Creek property to the northwest. The imagery shows a stream that is braided with a complex of wetlands on nearly level ground. Bell Creek and Sixmile Creek references reaches #2-4 (**Figures 8-1c-e**) exemplify the sinuosity and presence of wetlands on the floodplain of natural streams in the area.

### Watershed Characteristics

Buxton Creek flows 4.28 miles north to south in a watershed of 3.96 square miles. The stream originates from an area around Blumer Road south through TWT's Johnson Farm Preserve, under NYS Route 49, to Buxton Creek, under Bell Road and off TWT property through wooded areas and agricultural areas to the Oneida River. There are no human constructed dams along the length of the stream, only beaver activity. The watershed is largely dominated by conventional farming, former muck farms, forested wetlands, forested uplands, and scattered residential development along main roads. There are no industrial sites or extensive impermeable developed areas in the watershed. The amount of land farmed today is considerably less than even recent history with many farmed areas growing or having grown into forests. There are a few road crossings with bridges and culverts across the stream.

## **Existing Channel Characteristics**

Stream restoration at the Buxton Creek site involves the main channel and a tributary to the main channel. The existing stream channels are ditches measuring approximately 8 feet wide by three feet deep. The channels have been straightened and designed to carry water around and away from the agriculture fields. The channels are deeper than historic channels, flowing in a thick clay layer. The floodplain of the streams is regularly cleared using heavy machinery. The streams have artificially high banks to contain flows in the stream with sporadic cuts in the bank to allow sheet flow from fields to discharge into the ditch. Former channels can be found adjacent to the excavated channel, and are considerably higher, more shallow and wider in comparison to the ditch. On the north side of Bell Road, Buxton Creek restored reaches 1.2-1.4 are historic natural channels of Buxton Creek where the flows will be returned. The southern reaches of the existing channel south of Bell Road show sinuosity, but this is not a historic channel. This sinuosity is where the stream was left to find its own course after being tilled over, and it cut through the fine

Figure 8-1a. Reference Stream Reaches


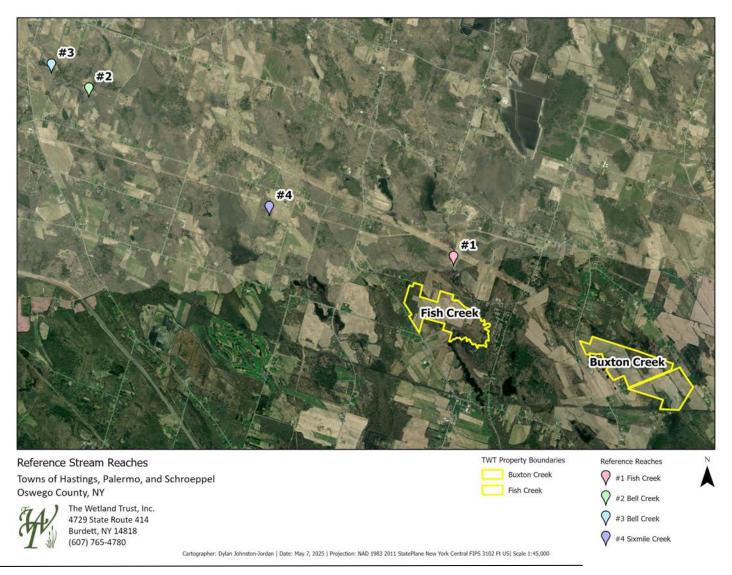


Figure 8-1b. Reference Reach #1 Fish Creek



Imagery: 1994, Location: 43.304067, -76.271105

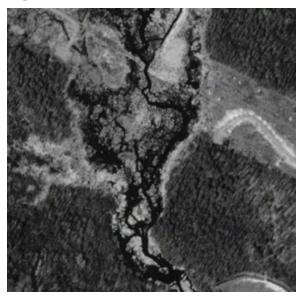

Imagery: 2017, Location: 43.330381, -76.348298

Figure 8-1d. Reference Reach #3 Bell Creek



Imagery: 2017, Location: 43.334094 -76.356244

Figure 8-1e. Reference Reach #4 Sixmile Creek



Imagery: 1994, Location: 43.311918, -76.310130

Figure 8-2a. Buxton Creek North of Bell Road



Figure 8-2b. Buxton Creek South of Bell Road



material placed in it. See **Figures 8-2a** and **8-2b** for 1994 aerial imagery where the historic channels are visible.

## Bell Road Bridge

Buxton Creek flows under Bell Road through a small concrete bridge with an opening measuring approximately 4 feet 4 inches high by 10 feet wide (see right). This design has taken every precaution to ensure that the Bell Road bridge over Buxton Creek will continue to perform as well if not better than current conditions. This will be accomplished by ensuring that streambed elevations below the bridge are lower than the streambed flowing under the bridge so water will



not back up under the bridge. Similarly, the restored channels to the north of the Bell Road bridge largely use existing historic channels that will slow and calm the flow approaching the bridge. Further, high flows north of the bridge will be able to spread into established wetlands in the adjacent field. And there are no changes proposed for the straight reach approaching the bridge.

#### 8.2 Work Plan

Shallow sinuous stream channels with wide and varied floodplains will be built to create conditions where the valley becomes saturated, supporting a diversity of wetlands. The streams, floodplain, and re-established wetlands will mimic the undisturbed nature of streams in the area. Existing ditches will be filled in select areas and restored to wetlands. Ramboll hydrologists and engineers reviewed the restoration concept and using StreamStats data, field data (stream surveys, velocity data, sediment assessment), and current topography to .5-1 feet resolution collected by a drone with LiDAR sensor confirmed the channel dimensions, slope, sinuosity and overall approach to restoration of creating a stream wetland complex. See **Appendix H** for specifications.

#### Stream Channel

Stream channels from 2-6 feet wide with 6-18 inches deep pools, depending on the characteristics of the reach, will be restored. Stream channels will be narrower where the valley slope is steeper than 3-percent and wider where the valley slope is less than 3-percent.

#### Streambanks

Bank will generally be 6 inches high and allow flow across the floodplain in a sheet-like pattern. (**Appendix H**). The stream banks will have slopes ranging from 5-33 percent.

## **Floodplains**

Floodplains will be restored to a width of 66 feet, generally, where valley slopes are less than 1 percent, with narrower floodplains being built on any steeper slopes. Floodplains will be restored to support wet-meadow wetlands on either side of the stream channel, with shrub-scrub wetlands

on slightly higher ground, and forested wetlands being restored along the outer edge of the floodplain.


## Established Wetlands and Buffers

Established wetlands will be constructed up to the floodplain along with small upland inclusions and upland buffers.

## Vertical Grade Control

Head-cuts greater than 2-foot vertical will generally be controlled by installing vertical grade control structures made using 6–12-inch diameter angular rock, mixed with fines, that is buried in the ground across the floodplain of the stream (**Figures 8-1 and 8-2**), immediately upstream and adjacent to the head-cut being controlled. Buried vertical grade control structures will also be placed near the downstream end of each stream being restored to protect the stream from head-cuts located downstream on land not owned by TWT. Head-cuts less than 2-foot vertical may be controlled using the slope and armor technique.

Figure 8-1. Head-cut Repair with Rock Armor

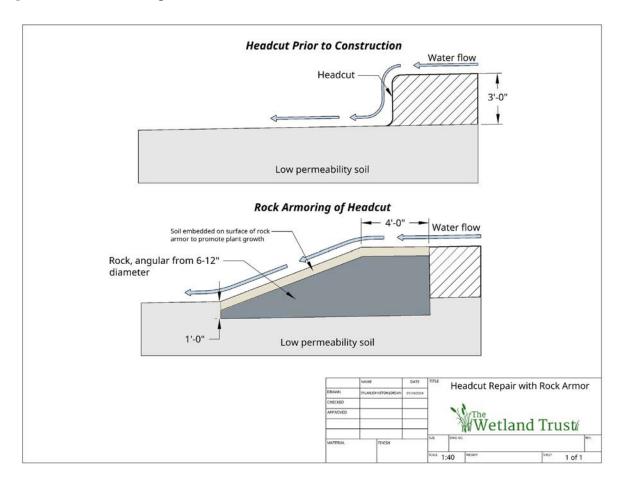

**Vertical Grade Control Structure for Erosion Prior to Construction SCALE 1:150** Controlling Erosion (Plan View) (Plan View) Direction Sheet pattern flow of flow Ditch Buried vertical grade control stucture made Directio from rock (angular of flow 6-12" diameter). Rock Headcut covered in soil to promote plant growth Ditch Ditch Vertical grade control **Vertical Grade Control Structure for** extending to the 100 Controlling Erosion (Cross Section View) year floodplain of ditch Vertical grade control Rock covered in soil to Vertical grade control must extend to depth extending to 100 year floodplain of ditch of permanent vertical grade control Shallow water elevation downstream Vertical Grade Control Structure for Controlling Erosional Headcut Wetland Trust/ Buried vertical grade control stucture made from rock (angular 6-12" 1:150

**Figure 8-2.** Vertical Grade Control Structure (Plan View)

#### Embedded Rock

If necessary, erosion will be controlled by embedding rock in the ground beneath restored stream channels and floodplains. Topsoil will be spread over the rock on the floodplain to establish plants. Topsoil will generally not be spread in the restored stream channel to control erosion. Rock will be used as needed to armor sections of the restored stream channel and floodplain to control erosion. This armoring will be necessary on steeper sections downstream of the bridge and where the restored stream connects with the existing ditch.

#### Riffle Crests

Naturally appearing riffles and riffle crests will be built where restored streams flow out of reestablished wetlands. These riffle crests will be placed to prevent erosional head-cuts from forming and prevent erosion from occurring in the restored stream and re-established wetlands. (Figure 1.84-A and Figure 1.84-B).


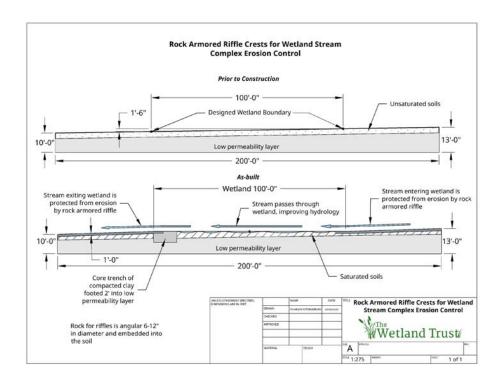


Figure 8-3. Buxton Creek Stream Restoration Profile

Figure 8-4. Riffle Crest Plan View

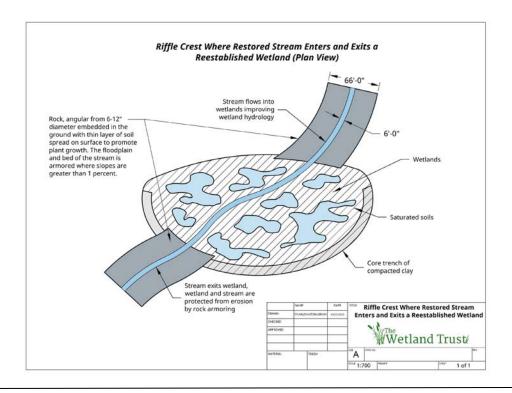

# 9. Stream Performance Standards

Success of stream restoration will rely on the linear footage of re-established stream that meets the performance standards (USACE 2016b) described below:

- **Perennial Stream Reaches:** The sections of re-established streams exhibiting perennial flow shall meet the following performance standards:
  - o Less than 15% increase in cross sectional area of stream reaches caused by erosion.
  - o A bank height ratio (BHR) less than 1.2 at riffle cross-sections.
  - o Entrenchment ratio (ER) greater than 1.4 at riffle cross-sections.
  - Stream reach meets a Natural Resource Conservation Service (NRCS) Stream
     Visual Assessment Protocol Version 2 (SVAP 2) average of 7.
- <u>Intermittent and Ephemeral Stream Reaches:</u> The following indicators of stream hydrology shall be observed during the monitoring period or adaptive management shall be implemented:
  - Scour (indicating sediment transport by flowing water)
  - o Sediment deposition (accumulations of sediment and/or formation of ripples)
  - Sediment sorting (sediment sorting indicated by grain-size distribution within the primary path of flow)
  - Multiple observed flow events (must be documented by gauge data and/or photographs)
  - Destruction of terrestrial vegetation
  - o Presence of litter and debris
  - Wracking (deposits of drift material indicating surface water flow)
  - o Vegetation matted down, bent, or absent (herbaceous or otherwise)
  - Leaf litter disturbed or washed away

#### Vegetation

 Vegetation performance standards will be consistent with those described above for wetlands. Natural Resource Conservation Service (NRCS) Stream Visual Assessment Protocol Version 2 (SVAP 2) will evaluate the physical and biological parameters of restored reaches qualitatively and quantitatively. This evaluation tool provides an indication of the health of a stream and its associated riparian area and of the functions and services they perform in the landscape. This is achieved by scoring and averaging up to 16 different stream attributes, or "elements", identified in Table 10-2, to derive an overall stream health score.

Each relevant assessment element (e.g., salinity is not applicable to the proposed mitigation reaches) will be scored with a value of zero to 10 by comparing the observations to the descriptions in the SVAP2 Manual. Adding the values for each element and dividing by the number of elements will determine the overall assessment SVAP score. The following SVAP score index classify and describe the results:

0	1 to $2.9 =$ Severely de	egraded
---	--------------------------	---------

- $\circ$  3 to 4.9 = Poor
- o 5 to 6.9 Fair
- $\circ$  7 to 8.9 = Good
- $\circ$  9 to 10 = Excellent

Table 9-1. Stream
<b>SVAP 2 Elements</b>

Channel Condition

Bank Condition

Riparian area quantity

Canopy Cover

Water appearance

Manure or human waste

Aquatic invertebrate

habitat

Aquatic invertebrate

community

Fish habitat complexity

Pools

Hydrologic alteration

Nutrient enrichment

Riffle embeddedness

Barriers to movement

Salinity

An SVAP score less than 7 indicates the need for adaptive management actions to the extent they raise the SVAP score to at least 7.

# 10. Monitoring Requirements

There will be an initial post-construction "as-built" plan sheet of constructed features with 1' contours, map/descriptions of planted materials, wetland delineation by wetland cover type (PEM, PSS, PFO) and other habitat types e.g. tributaries, ditches, vegetated shallows, deepwater, estimates of invasive plant species cover within the re-establishment areas, and other information relevant for monitoring comparison.

Site monitoring begins after construction is completed and continues for ten (10) years unless additional monitoring is required to demonstrate achievement of performance standards. Monitoring information collected will determine if performance standards are being met and inform maintenance tasks or adaptive management needed to help meet those standards.

## Each monitoring report will include:

## • Work completed, as-builts, and milestones

- Evaluation of progress toward all performance goals (i.e. Sections 6 and 9) as appropriate.
- Report on the status of all erosion control measures on the mitigation site, and any additional temporary measures needed.
- Weekly mapping of all work completed.

## • Hydrological reporting

- Hydrology data collected from permanent water wells, as well as hydrology information derived from Wetland Determination Data Forms completed throughout the site.
- Maps showing the location and extent of wetland cover types (PEM, PSS, PFO) and other habitat types (e.g., tributaries, ditches, vegetated shallows, deepwater), locations of monitoring wells, staff gauges, and precipitation gauges.
- Vegetated shallows and/or deep-water habitats >0.1 acre in size will be mapped and reported.

### • Vegetation reporting

- o Description of the general plant health, vigor, and mortality including a prognosis for future survival with qualitative descriptions and photos illustrating tree growth.
- o Relative cover, stem density, and tree height reporting with descriptions of the monitoring protocols used.
- VIBI scores and data sheets for wetland rehabilitation areas.

#### • Wildlife reporting

o List of wildlife observed and other salient biological occurrences.

## • <u>Invasive species reporting</u>

- Relative cover of invasive species with descriptions of the monitoring protocols used.
- o Any areas >0.1 acre that are dominated by invasives will be mapped with acreages.

## • Corrective actions proposed/implemented

 Description of remedial actions completed during the monitoring year. Any measures requiring additional soil manipulation or changes in hydrology, all of which will be undertaken only after written approval from NYSDEC and USACE Buffalo District.

### • Other

o Photographs at permanent photo points.

# 10.1 Reporting schedule

After an initial Post-Construction As-Built Report, monitoring reports will be submitted by December 31<sup>st</sup> of the monitoring year to describe conditions in the growing season. All reports in digital format will be submitted to USACE, Regulatory Branch, Auburn Office and NYSDEC, Region 7 Headquarters in Syracuse, with any hard copies provided upon request. All monitoring, reporting, requests, and adaptive management is the responsibility of the permittee, Micron, with implementation by TWT.

Table 10-1. Ant	icipate	ed Rej	portin	g Sche	edule.											
Activity							Yea	rs Pos	t Con	struct	ion					
Wetland	0	1	2	3	4	5	6	7	8	9	10	11	12	13	14	15
Wetland and aquatic resources delineation		X		X		X		X		X		X		X		X
Hydrologic monitoring	*	X	X	X	X	X	X	X	X	X	X	X	X	X	X	X
Vegetation: native and invasive relative cover		X	X	X	X	X	X	X	X	X	X	X	X	X	X	X
Vegetation: woody stem density and tree height		X		X		X		X		X		X		X		X
Vegetation: VIBI-FQ		X		X		X		X		X		X		X		X
Photo sequence		X		X		X		X		X		X		X		X
Detailed site mapping		X	X	X	X	X	X	X	X	X	X	X	X	X	X	X
Stream	0	1	2	3	4	5	6	7	8	9	10					
Erosion monitoring (BHR, ER, cross section area)		X	X	X	X	X	X	X	X	X	X					
SVAP2 assessment		X	X	X	X	X	X	X	X	X	X					
Vegetation monitoring		X	X	X	X	X	X	X	X	X	X					
Detailed site mapping		X	X	X	X	X	X	X	X	X	X					
Reports	0	1	2	3	4	5	6	7	8	9	10	11	12	13	14	15
As-built report	X															

Monitoring &		X	X	X	X	X		X	X	X	X	X
management												
report												
*Location of wells a	and gai	uges w	ill be d	etailed	in the	as-buil	t repor	t				

If construction takes more than one growing season to be completed, an interim construction report will be submitted and will describe completed tasks and those remaining. The monitoring timeline will begin following the completion of construction and planting activities described herein.

## 11. Maintenance Plan

Periodic maintenance activities will be expected to occur following initial construction and planting to ensure long-term viability of the restored and protected resources on the project sites. Below are descriptions outlining the projected maintenance activities during the monitoring period. Any maintenance activities undertaken will be documented in the appropriate monitoring report along with a discussion of any anticipated maintenance to be completed in future years. Significant adjustments such as earthwork will require USACE and NYSDEC approval.

# 11.1 Hydrology Maintenance

Immediately following construction and throughout the 10-year monitoring period, TWT will monitor the development of site hydrology to ensure that adequate and anticipated hydrology has been restored. It is understood that wetland hydrology may take time to develop, sometimes years, and the desired hydrology or hydric soils may not be achieved until later in the monitoring period. Factors that could negatively impact the intended hydrology include erosion of spillways, failed ditch plugs, compromised groundwater dams, unidentified drainage tiles, and wildlife activity (i.e. beaver and muskrats). If hydrology standards are not being met, TWT will determine if more time is needed for development or make the appropriate adjustments as soon as practicable, preferably before vegetation establishment to minimize disturbance. Possible maintenance actions addressing hydrology issues include:

- Reinforcing spillways with rock or installing other vertical grade control structures,
- Adjusting height/depth of ditch fill or groundwater dams,
- Additional drain tile searches,
- Trapping and/or relocating nuisance wildlife.

# 11.2 Vegetation Maintenance

The development of a healthy and diverse native vegetative community is crucial for the success of this wetland restoration project, therefore, TWT will closely monitor vegetative establishment following initial planting/seeding and throughout the 10-year monitoring period. Regular maintenance is intended to ensure the health and survival of native woody plants and herbaceous

species, to limit the establishment and spread of invasive plant species, and to keep performance standard progress on track. Maintenance actions for vegetative community health include:

- Herbivory prevention- Whitetail deer are a major threat to plant diversity (Blossey et al. 2024). TWT, to the degree practical, will install deer fence along the entirety of the wetland compensation areas with commercial grade 8 ft deer fence. The fence will stay on site for the project duration. To ensure other wildlife's free passage, the fence bottom will be raised to allow small mammals and herpetofauna to pass (about 6 inches),
- Tree and shrub maintenance to combat disease, herbivory, or competition from other plants,
- Supplemental planting/seeding of native trees, shrubs, or herbaceous vegetation,
- Managing invasive species as needed through mechanical or chemical control using aquatic-safe herbicides by a licensed applicator.

## 11.3 General Site Maintenance

General site maintenance is anticipated to occur regularly throughout the 10-year monitoring period and beyond. As the fee-simple owner of the site, TWT bears responsibility for all non-ecological maintenance tasks, including but not limited to fence and gate upkeep, structural maintenance where applicable, signage installation, monitoring for vandalism, and maintaining trail/security cameras if deemed necessary.

# 12. Long Term Management Plan

The purpose of the Long-Term Management Plan (LTMP) is to ensure the long-term sustainability of the protected and restored resources after mitigation performance standards have been achieved. The LTMP has been included in **Appendix I**. As the site develops and matures, the LTMP will be amended as needed to include relevant information. After the monitoring period has ended, TWT will prepare a final LTMP to be submitted with the project's final monitoring report that will be reviewed and approved by the USACE. The final LTMP will address the site-specific future needs of the project based upon conditions at the time of the active period closeout.

# 12.1 Responsible Party

Micron is the Responsible Party for all phases of this permittee responsible mitigation through monitoring and final acceptance when a Certificate of Completion (or an equivalent) will be provided by the agencies. Once the mitigation is complete Micron will transfer long-term management to TWT.

# 12.2 Long-Term Monitoring and Management Activities

The LTMP includes the anticipated long-term monitoring and management activities and their estimated costs. These activities will be adjusted as needed throughout and after the active ecological monitoring period.

# 12.3 Long-Term Funding Mechanism

TWT has a director-controlled Stewardship Management Investment Account specifically established for Micron mitigation projects. This account's investment income will come from investment instruments that are low-risk and broad-based, (e.g., TWT may use 30-year Treasury Bonds) to support permanent long-term management and maintenance as described in the final LTMP. The entirety of the account will be funded before implementation starts at \$8,000/credit (or per DEC restoration/creation acre) for the wetland compensation and \$60/ft for stream compensation. The funding level designed in the Long-Term Management Budget in the LTMP is sufficient to sustain the long-term management of all of Micron's wetland and stream compensation. This fund will also have a clause in TWT's Bylaws that provides for its transfer along with the Micron lands to another NGO should that issue arise.

# 13. Adaptive Management Plan

Beyond the anticipated maintenance needs detailed in Section 11, preparedness for unexpected changes in site conditions is imperative to the continued success of the project. This adaptive management strategy outlines the approach for addressing potential challenges and unexpected changes, including those related to fire, climate change, disease, and other factors. Continuous monitoring to inform the adaptation of management strategies will ensure that the protected and restored resources remain resilient and meet long-term conservation goals. Potential challenges warranting adaptive management include:

- **Fire**: The effects of a significant fire event can lead to negative impacts on a young, reestablished wetland. Fire can scorch and kill newly planted or immature vegetation, particularly woody species like trees and shrubs. The loss of vegetative cover can lead to increased soil erosion resulting in potential sedimentation issues to connected water bodies. Fire can create favorable conditions for invasive species as well as affect soil structure and permeability thereby altering hydrology. In the event of a significant fire event, TWT will address the loss of plants, erosion, and any other impacts and determine the appropriate adaptive management approach such as replanting, stabilizing soils, and/or monitoring water quality to facilitate recovery.
- <u>Climate change</u>: Changes in precipitation and temperatures associated with climate change can significantly affect wetland mitigation sites through a variety of mechanisms, impacting the hydrology, vegetation, wildlife, and overall ecological functions. To

adaptively manage the impacts of climate change on wetland mitigation sites, TWT can implement strategies such as altered water management practices and management of vegetative communities with an emphasis on native species resilient to climate variability and extremes.

- <u>Disease</u>: Unforeseen damage to wildlife, vegetation, and ecosystem services is possible via disease or pests. Pathogen spread or a pest invasion can decrease plant diversity and biomass, disrupting the wetland's structural integrity and the success of mitigation performance standards. Monitoring and early detection will be key to assessing such an event and implementing adaptive management strategies such as replanting (i.e. with hardier, disease-resistant species), sanitation processes and controlling the spread.
- <u>Flood</u>: Though wetlands aid in flood attenuation, a significant flooding event can have negative effects on a young wetland mitigation project. High energy floodwaters can cause soil erosion and sedimentation, leading to the damage of plant roots and flooding of vegetation. Ditch plugs or groundwater dams/low earthen berms that were installed during construction may fail or breach under serious flooding events. In such an event, TWT will determine the appropriate adaptive management action including replanting of the site, soil stabilization, or re-construction of ditch plugs and groundwater dams.

# 14. Financial Assurances

The short-term financial assurances for this compensatory mitigation plan will include individual performance bonds for each mitigation site to ensure compliance with permit requirements and project success. Experienced insurance brokers with the Great American Insurance Group will assist in preparing these financial assurances by providing guidance on structuring the performance bonds and ensuring they meet regulatory expectations. This approach ensures that each mitigation site is financially secured independently, providing clear accountability and reducing risk for both regulatory agencies and stakeholders.

# 15. References

Biebighauser, T.R., 2007. Wetland Drainage, Restoration, and Repair. University Press of Kentucky. 241 pages.

Biebighauser, T.R., 2015. Wetland Restoration and Construction: A Technical Guide (3rd ed.). Wetland Restoration and Training, LLC.

Blossey, B., D. Hare, and D.M. Walter. Where have all the flowers gone? A call for federal leadership in deer management in the United States. 2024. Front. Conserv, Sci. 5:1382132

Conley et al. 2018. New York State Riparian Opportunity Assessment.

Cowardin et al. 1979. Classification of Wetlands and Deepwater Habitats of the United States.

Edinger, G.J., D.J. Evans, S. Gebauer, T.G. Howard, D.M. Hunt, and A.M. Olivero (editors). 2014. Ecological Communities of New York State (2nd ed.). A revised and expanded edition of Carol Reschke's Ecological Communities of New York State. New York Natural Heritage Program, New York State Department of Environmental Conservation, Albany, NY.

Environmental Laboratory, 1987. Corps of Engineers Wetland Delineation Manual (Technical Report Y-87-1) U.S. Army Corps of Engineers, Waterways Experiment Station, Vicksburg, MS.

Natural Resource Conservation Service (NRCS) 2009. Stream Visual Assessment Protocol Version 2 (SVAP 2)

Soil Survey Staff, Natural Resources Conservation Service, United States Department of Agriculture. Web Soil Survey. Available online at http://websoilsurvey.nrcs.usda.gov/. Accessed Jun 2022.

US Army Corps of Engineers. 1999. USACE Highway Methodology Workbook Supplement

US Army Corps of Engineers. 2005. Regulatory Guidance Letter No 05-05 – Ordinary High Water Mark Identification

US Army Corps of Engineers. 2008. Jurisdictional Determination Form Instructional Guidebook.


US Army Corps of Engineers. 2012. Regional Supplement to the Corps of Engineers Wetland Delineation Manual: Northcentral and Northeast Region (v.2). ERDC/EL TR-12-1. Vicksburg, MS.

US Army Corps of Engineers. 2016b. Guidelines for Stream Mitigation Banking and In-lieu Fee Programs in Ohio

The Wetland Trust, Inc.

US Army Corps of Engineers 2016b. Wilmington District Stream and Wetland Compensatory Mitigation Update

US Environmental Protection Agency. 2005. Riparian Buffer Width, Vegetative Cover, and Nitrogen Removal Effectiveness: A Review of Current Science and Regulations

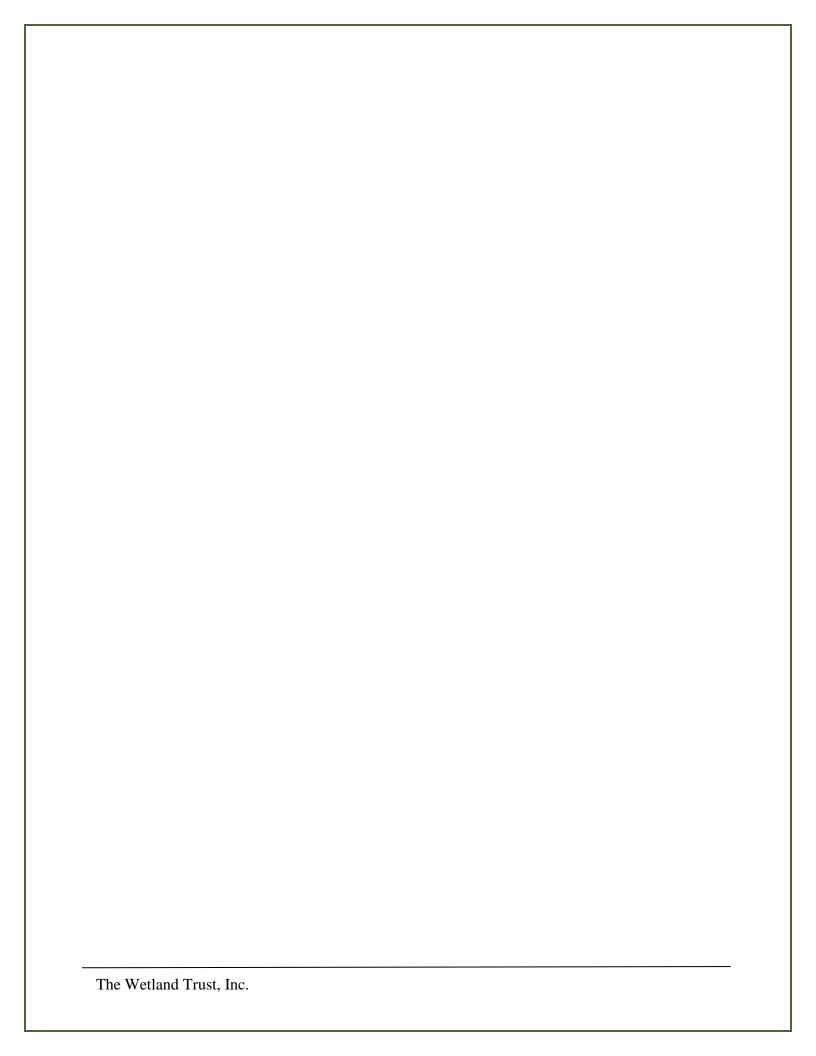

# Appendix A.



The Wetland Trust, Inc.

#### CONSERVATION EASEMENT

On lands of The Wetland Trust, Inc.

Bell Road, Town of Schroeppel, Oswego County, NY

covering a 201.7-acre portion of

Tax Parcels 274.00-02-15, 274.00-02-04.06 and 274.00-02-04.09

THIS DECLARATION OF CONSERVATION EASEMENT is made as of the \_\_\_\_\_day of \_\_\_\_\_202\_, by The Wetland Trust, Inc. (the "Grantor"), a New York not-for-profit with offices at 4729 State Route 414, Burdett, NY 14818, for the benefit of, but not the burden upon, The Wetland Conservancy, Inc. (the "Holder"), a New York not-for-profit entity having its office at P.O. Box 220, Burdett, New York 14818.

**WHEREAS**, Grantor is the owner in fee simple of approximately 253.9 acres of certain real property located in the Town of Schroeppel, County of Oswego, and State of New York, of which property is covered by this conservation easement and more fully described in Schedule A and annexed hereto (the "Protected Property"), and

WHEREAS, The Wetland Trust, Inc., a non-profit 501(c)(3) organization, is providing compensatory mitigation services to Micron New York Semiconductor Manufacturing LLC, with principal offices at 8000 South Federal Way, Boise, Idaho, 83716 for unavoidable adverse impacts to waters of the United States authorized under Section 404 of the Clean Water Act (33 U.S.C. § 1344), and/or Sections 9 or 10 of the Rivers and Harbors Act (33 U.S.C. §§ 401, 403); and impacts to jurisdiction waters of New York State authorized under ......

**WHEREAS**, the Protected Property is to be protected in perpetuity through this Conservation Easement for those purposes as described in the Micron Buxton Creek Mitigation Plan, attached to this CE, pursuant to which The Wetland Trust, Inc., has committed to permanently protect and maintain a mitigation project on the Protected Property; and

**WHEREAS**, in relation to the compensatory mitigation activities, the Protected Property is subject to the conditions of the Mitigation plan, and any Federal or NY State Permit; and

WHEREAS, to ensure the long-term protection of the Protected Property, Grantor agrees to restrict ownership and use of the Protected Property: in order to protect, restore, and maintain the chemical, physical, and biological integrity of waters of the United States including wetlands through the control of discharges of dredged or fill material located on the Protected Property; in accordance with the common law and with the Conservation Easements provisions of New York Environmental Conservation Law ("ECL") Article 49, Title 3; in recognition of the continuing benefit to scenic and natural resources and the environment; and as a condition of being issued the Permit; and

**WHEREAS**, Grantor desires to declare, create, and convey to the Holder a Conservation Easement placing certain limitations and affirmative obligations on the Protected Property for the purpose of maintaining the Protected Property substantially in its natural condition, in perpetuity; and

**WHEREAS**, the purposes of this Conservation Easement are to protect the scenic, natural resource, and aquatic resource values of the Protected Property including native flora and fauna and the ecological processes that support them, diverse forest types and conditions, soil productivity, biological diversity, water quality, and aquatic habitats including wetlands; and

**WHEREAS**, the Holder is a 501 (c)(3) not-for-profit corporation and is qualified to hold a Conservation Easement in accordance with ECL Section 49-0305; and

WHEREAS, Grantor agrees, in accordance with ECL Section 49-0305.5, that rights of enforcement of the terms of this Conservation Easement shall be held by the Holder, and that the USACE, NYSDEC or other appropriate enforcement agencies of the United States or New York State hold rights of enforcement under the Permit; and

**NOW, THEREFORE**, for the foregoing consideration, and in further consideration of the restrictions, rights, and agreements herein, and for the purposes of preservation, protection, and conservation of the Protected Property and the conservation and wildlife resources thereon, Grantor hereby creates, gives, grants, bargains, and conveys to the Holder a perpetual easement in, to, over, and across the Protected Property subject to the Permit, , and any current and future modifications thereto.

#### A. RESTRICTIONS

Grantor shall ensure compliance with the following Restrictions on the Protected Property, which shall run with the Protected Property in perpetuity, and be binding on the Grantor, the Holder, and their respective successors, assigns, lessees, and other occupiers and users. These Restrictions are subject to Grantor's Reserved Rights, which follow.

- 1. **General**. There shall be no future fillings, flooding, excavating, mining, or drilling; no removal of natural materials (soil, sand, gravel, rock, minerals, etc.); no dumping of materials; and no alteration of the topography which would materially affect the Protected Property in any manner, except as authorized by the Permit, , and any modifications thereof.
- 2. Waters and Wetlands. In addition to the general restrictions above, within the Protected Property there shall be no draining, dredging, damming, or impounding; no changing the grade or elevation, impairing the flow or circulation of waters, or reducing the reach of waters; and no other discharges or activity requiring a permit under applicable water pollution control laws and regulations, except as authorized by the Permit, and any modifications thereof.
- 3. **Trees/Vegetation**. On the Protected Property there shall be no clearing, burning, cutting, or destroying of trees or vegetation, except as may be necessary to protect public health or safety or as authorized by the Permit, and any modifications thereof; there shall be no planting or introduction of non-native or exotic species of trees or vegetation.
- 4. **Waste Disposal.** There shall be no disposal or storage of liquid or solid waste or other unsightly, hazardous, toxic or offensive material on the Protected Property.
- 5. Uses. No agricultural, animal husbandry, industrial, residential development, mining, logging, or commercial activity shall be undertaken or allowed on the Protected Property.
- 6. **Structures**. There shall be no construction, erection, or placement of buildings, billboards, or any other structures, to include fences, parking lots, trailers, mobile homes, camping accommodations, or recreational vehicles, or additions to existing structures, on the Protected Property, except as authorized by the Permit, and any modifications thereof.
- 7. **New Roads**. There shall be no construction of new roads, trails, or walkways on the Protected Property

without the prior written approval (including approval of the manner of construction) of the Holder and the USACE and NYSDEC

- 8. **Utilities**. There shall be no construction or placement of utilities or related facilities (including telecommunications towers and antennas) in, over, or under the Protected Property without the prior written approval (including approval of the manner of construction) of the Holder, the USACE and the NYSDEC.
- 9. **Pest Control**. There shall be no application of pesticides or biological controls, including controls of problem vegetation, on the Protected Property without prior written approval (including approval of the manner of application) of the Holder, the USACE, the NYSDEC or as authorized by the Permit, and any modifications thereof.
- 10. Vehicular Use. There shall be no use of any motorized vehicle or motorized equipment, and no use of any non-motorized bicycle anywhere on the Protected Property, except in the case of emergency, for the purpose of enforcement of applicable laws and regulations, for the purpose of monitoring compliance with the purposes of this Conservation Easement, or as authorized by the Permit, and any modifications thereof.
- 11. **Subdivision**. There shall be no division or subdivision of the Protected Property.
- 12. **Marking**. The Grantor shall mark the limits of the Protected Property in a manner approved by the Holder, USACE, and NYSDEC and shall maintain the marking in place so as to notify the public that the Protected Property is an area preserved for conservation purposes.
- 13. **Other Prohibitions**. Any other use of, or activity on, the Protected Property which is or may become inconsistent with the purposes of the Conservation Easement, the preservation of the Protected Property substantially in its natural condition, or the protection of its environmental systems, is prohibited, except as authorized by the Permit, and any modifications thereof.

#### B. RESERVED RIGHTS OF GRANTOR

Grantor reserves the right to engage in all acts or uses not prohibited by the Restrictions, which are not

inconsistent with the Purpose of this Conservation Easement, the preservation of the Protected Property substantially in its natural condition, and the protection of its environmental systems, and which do not interfere with any obligations under the Permit, and any modifications or amendments thereof. Nothing herein shall be deemed to modify or amend any other or additional agreements between or among Grantor, the Holder, and/or the USACE and NYSDEC. In the event any of Grantor's acts or uses on the Protected Property are subject to review under the New York State Environmental Quality Review Act (SEQRA), Grantee and the Holder shall be designated as interested parties and notified of the review process.

#### C. GENERAL PROVISIONS

The following General Provisions shall be binding upon the Grantor and the Grantor's heirs, successors, grantees, transferees, administrators, assigns, lessees, licensees and agents, and shall inure to the benefit of the Holder, USACE and NYSDEC, and the heirs, successors, grantees, transferees, administrators, assigns, lessees, licensees and agents of the Holder, USACE and NYSDEC:

- 1. **Rights of Access and Entry.** The Holder, USACE and NYSDEC shall have the right to enter and go upon the Protected Property for purposes of monitoring and inspection, and to take actions necessary to verify compliance with the Restrictions. The Holder shall also have rights of visual access and view, and the right to enter and go upon the Protected Property for purposes of making scientific or educational observations and studies, and taking samples, in such a manner as will not disturb the quiet enjoyment of the Protected Property by Grantor. No right of access or entry by the general public to any portion of the Protected Property is conveyed by this Conservation Easement.
- 2. **Enforcement.** Grantor acknowledges and agrees that the Holder's, USACE's and NYSDEC's remedies at law for any violation of this Conservation Easement are inadequate. In the event of a breach of any of the Restrictions set forth above, the Holder, USACE, or NYSDEC will notify the Grantor in writing of the breach. The Grantor shall have thirty (30) days after receipt of such notice to undertake actions that are reasonably calculated to promptly correct the conditions constituting the breach. If the Grantor fails to commence such corrective action within thirty (30) days, or fails to complete the necessary corrective action, the Holder, USACE, or NYSDEC may undertake such actions, including legal proceedings, as are necessary to effect such corrective action. Among other relief, the Holder, USACE, NYSDEC shall be entitled to specific performance of the terms of this Conservation Easement and to a complete restoration of the Protected Property, correcting damage caused by any breach of the Restrictions. Breaches of the General Provisions of this Conservation Easement shall be actionable without notice. The costs of a breach, correction or

restoration, including reasonable Holder expenses, expert or consultant expenses, court costs and attorneys' fees, shall be paid by the Grantor. Enforcement shall be at the discretion of the Holder, USACE, or NYSDEC. Enforcement shall not be defeated because of any subsequent adverse possession, laches, estoppel or waiver. The Holder, USACE, or NYSDEC's enforcement rights are in addition to, and shall not limit, enforcement rights available under other provisions of law or equity, or under any applicable permit or certification. Failure to timely enforce compliance with this Conservation Easement or the use limitations contained herein by any party shall not bar subsequent enforcement by such party and shall not be deemed a waiver of the party's right to take action to enforce any provision of this Conservation Easement.

**Events Beyond Grantor's Control.** Nothing herein shall be construed to authorize the Holder or the USACE to institute any proceedings against Grantor for any changes to the Protected Property caused by acts of God or circumstances beyond the Grantor's control such as earthquake, fire, flood, storm, war, civil disturbance, strike, or similar causes.

- 3. Obligations of Ownership. Grantor is responsible for payment of all real estate taxes, assessments, fees, or other charges levied upon the Protected Property, and Grantor will provide copies of receipts evidencing payment of any such charges upon request of the Holder, USACE, or NYSDEC. Any liens, mortgages or other encumbrances affecting the Protected Property shall be subject to the terms of this Conservation Easement. The Holder, USACE, or NYSDEC shall not be responsible for any costs or liability of any kind related to the ownership, operation, insurance, upkeep, or maintenance of the Protected Property, except as expressly provided herein. Nothing herein shall relieve the Grantor of the obligation to comply with federal, state, or local laws, regulations, and permits that may apply to the exercise of ownership, or rights under this Conservation Easement, by Grantor.
- 4. **Recording.** The Grantor shall have this Conservation Easement duly recorded and indexed as such in the Office of the County Clerk of Oswego County, New York, as described in ECL Section 49-0305.4. Upon recording, the Grantor shall forward a copy of this Conservation Easement as recorded to the Holder, USACE, and NYSDEC and, as described in ECL Section 49-0305.4, the New York Department of Environmental Conservation.
- 5. **Extinguishment.** In the event that changed conditions render impossible the continued use of the Protected Property for conservation purposes, this Conservation Easement may only be extinguished, in whole or in part, by judicial proceeding under authority of ECL Section 49-0307. In accordance with 33 C.F.R. 332.7(a)(3), USACE must be provided 60-day advance notification

before any action is taken to amend or terminate this Conservation Easement.

6. **Eminent Domain.** If all or part of the Protected Property is taken in the exercise of eminent domain so as to substantially abrogate the Restrictions imposed by this Conservation Easement, the Grantor and the Holder shall promptly notify the USACE and NYSDEC and shall join in appropriate actions at the time of such taking to recover the full value of the taking, and all incidental and direct damages due to the taking. Each party shall be responsible for its own costs in any such legal proceeding.

7. **Proceeds of Taking.** This Conservation Easement constitutes a real property interest immediately vested in the Holder. In the event that all or a portion of this Protected Property is sold, exchanged, or involuntarily converted following an extinguishment or the exercise of eminent domain, the Holder shall be entitled to the fair market value of this Conservation Easement. The parties stipulate that the fair market value of this Conservation Easement shall be determined by identifying the fair market value of the Protected Property unencumbered by this Conservation Easement (minus any increase in value after the date of this grant attributable to

improvements) and subtracting the value of the Protected Property with the Conservation Easement at the time of this grant. The values at the time of this grant shall be the values used, or which would have been used, to calculate a deduction for federal income tax purposes, pursuant to Section 170(h) of the Internal Revenue Code (whether the grant is eligible or ineligible for such a deduction). The Holder shall use its share of the proceeds in a manner consistent with the purposes of this Conservation Easement.

8. **Notification.** Any notice, request for approval, or other communication required under this Conservation Agreement shall be sent by registered or certified mail, postage prepaid, to the following addresses (or such address as may be hereafter specified by notice pursuant to this paragraph):

To Grantor:

The Wetland Trust, Inc. 4729 State Route 414 Burdett, New York 14818

To Holder:

The Wetlands Conservancy, Inc P.O. Box 220 Burdett, New York 14818 To the USACE:

U.S. Army Corps of Engineers, New York District ATTN:

Regulatory Branch Room 1937, 26 Federal Plaza New York, NY 10278-0090

And

U.S. Army Corps of Engineers, Buffalo District ATTN:

Regulatory Branch 1776 Niagara Street Buffalo, NY 14207-3199

To the NYSDEC:



- 9. **Assignment.** This Conservation Easement is transferable, but only to a holder qualified under ECL Section 49-0305.3, and approved in writing by the USACE and NYSDEC before transfer. As a condition of such transfer, the transferee shall agree to all of the restrictions, rights, and provisions herein, and to continue to carry out the purposes of this Conservation Easement. Assignments shall be accomplished by amendment of this Conservation Easement in accordance with Section C, Paragraph 14. In accordance with 33 C.F.R. 332.7(a)(3), USACE must be provided 60-day advance notification before any action is taken to assign this Conservation Easement.
- 10. **Failure of Holder.** If at any time the Holder is unable or fails to enforce this Conservation Easement, or if the Holder ceases to be a holder qualified under ECL Section 49-0305, and if within a reasonable period of time after the occurrence of one of these events the Holder fails to make an assignment pursuant to paragraph 10, then the Holder's interest shall become vested in another holder, as approved by the USACE and NYSDEC, qualified in accordance with an appropriate (e.g., cy pres) proceeding, to be brought by the Grantor in a court of competent jurisdiction, or by Holder, USACE, and NYSDEC finding a replacement entity agreeable to USACE and NYSDEC
- 11. **Subsequent Transfer.** This Conservation Easement shall be perpetual and run with the land and shall be binding upon all future owners of any interest in the Protected Property. The conveyance of any portion of or any interest in the Protected Property, by sale, exchange, devise or gift, shall be made by an instrument which expressly provides that the interest thereby conveyed is subject to this Conservation Easement, without modification or amendment of the terms of this Easement, and such instrument shall expressly incorporate this Conservation Easement by reference, specifically setting

forth the date, office, liber and page of the recording of this Conservation Easement. The failure of any such instrument to comply with the provisions hereof shall not affect the validity or enforceability of this Conservation Easement, nor shall such failure affect the Holder's or the USACE' rights hereunder. No less than thirty (30) days prior to conveyance of any interest in the Protected Property, Grantor (to include any successor Grantor) shall notify the Holder, USACE, and NYSDEC of such intended conveyance, providing the full names and mailing addresses of all Grantees, and the individual principals thereof, under any such conveyance. In accordance with 33 C.F.R. 332.7(a)(3), USACE must be provided 60-day advance notification before any action is taken to transfer the Protected Property.

- 12. No **Merger of Interests.** In the event the same person or entity ever simultaneously holds an interest in the Protected Property under this Conservation Easement, and holds the underlying title in fee, the parties intend that the separate interests shall not merge.
- 13. Amendment. This Conservation Easement may be amended in accordance with ECL Section 49-0307, but only in a writing signed by the Grantor and the Holder, or their successors or assigns, and approved in writing by the USACE and NYSDEC, its successors or assigns; provided such amendment does not affect the qualification of this Conservation Easement or the status of the Holder under ECL Section 49-0305 or any other applicable law; and provided such amendment is consistent with the conservation purposes of this grant and its perpetual duration. Any amendment to this Conservation Easement shall be recorded and provided to the Holder, the USACE and the New York State Department of Environmental Conservation, in the manner set forth in paragraph C-5 above. In accordance with 33 C.F.R. 332.7(a)(3), USACE and NYSDEC must be provided 60-day advance notification before any action is taken to amend this Conservation Easement.
- 14. **Severability.** Should a court of competent jurisdiction find any separate part of this Conservation Easement void or unenforceable le, the remainder shall continue in full force and effect.
- 15. Warranties by Grantor. Grantor warrants that it owns the Protected Property in fee simple, and that Grantor owns all interests in the Protected Property that may be impaired by the granting of this Conservation Easement. Grantor further warrants that there are no outstanding mortgages, tax liens, encumbrances, or other interests in the Protected Property that have not been expressly subordinated to this Conservation Easement. Grantor further warrants that no structures of any kind, to include roads, trails or walkways, and no violations of restrictions of this of this Conservation Easement exist on the Protected Property at the time of execution hereof. Grantor further warrants that the Holder shall have the use of and enjoy all the benefits derived from and arising out of this Conservation Easement.

Date:

executed this instrument.

Notary Public

		Micron Buxton Creek Mitigation Plan
Approval and Acceptan	nce by Holder: The Wetland Conserva	ancy, Inc.
By:		
Title: Chair		
STATE OF NEW YORK) ss:		
COUNTY OF Tompkins)		
known to me or proved to n subscribed to the within instru	ne on the basis of satisfactory evide ment and acknowledged to me that he	he Wetland Conservancy, Inc. personally ence to be the individual whose name is executed the same in his capacity, and that pon behalf of which the individual acted,
Notary Public	 Date	


# Schedule A. Legal description of parcel to be covered by this Conservation Easement.

Town of Schroeppel, Oswego County, NY, covering a 201.7-acre portion of Tax Parcels

274.00-02-15, 274.00-02-04.06 and 274.00-02-04.09

## ALL THAT TRACT OR PARCEL OF LAND,

[Left intentionally blank- awaiting boundary survey with descriptions of metes and bounds]

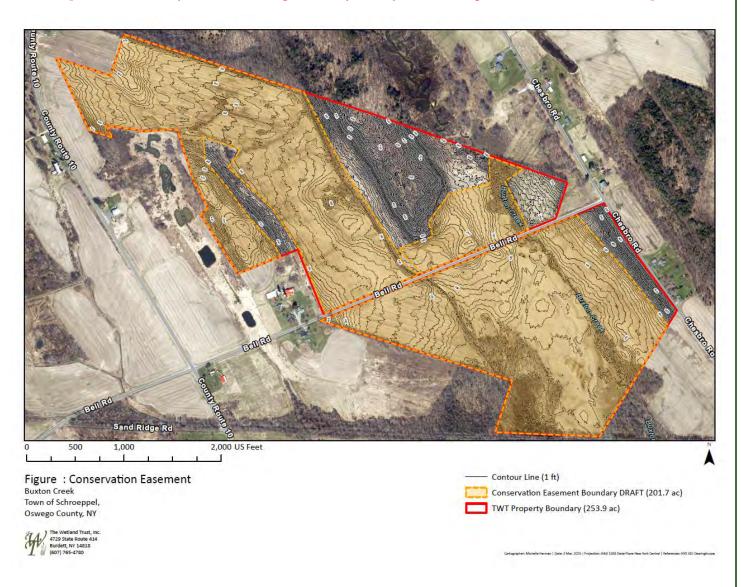

# Appendix B.





Figure: Imagery (1955)
Buxton Creek
Town of Schroeppel,
Oswego County, NY



TWT Property Boundary (253.9 ac)



Figure: Imagery (1959)
Buxton Creek
Town of Schroeppel,
Oswego County, NY

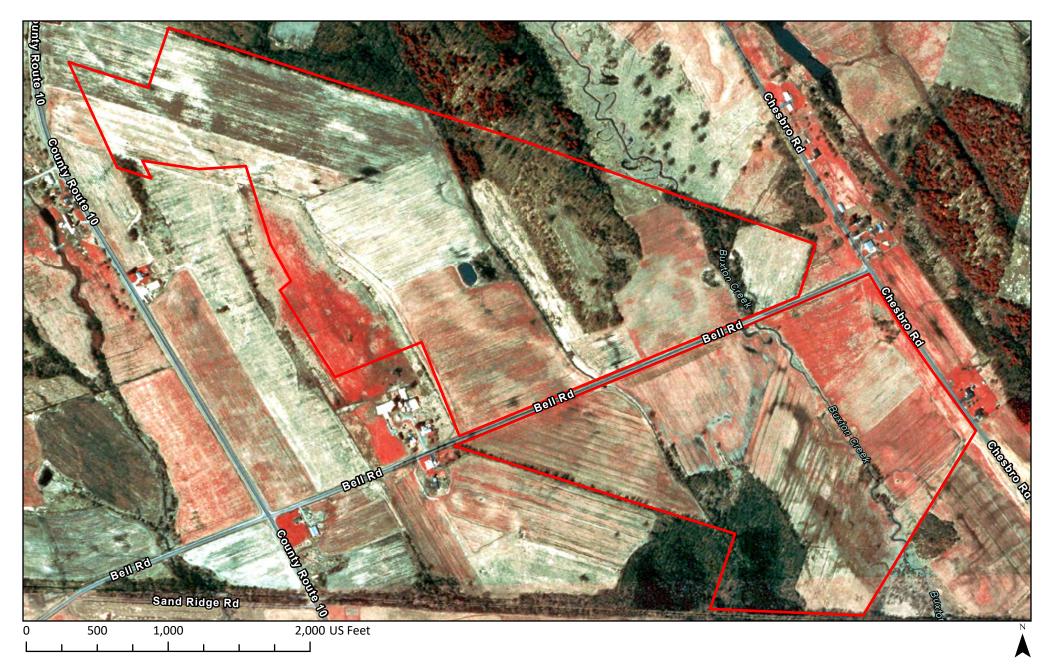


Figure: Imagery (1994)
Buxton Creek
Town of Schroeppel,
Oswego County, NY



Figure: Imagery (2003)
Buxton Creek
Town of Schroeppel,
Oswego County, NY



Figure: Imagery (2006)
Buxton Creek
Town of Schroeppel,
Oswego County, NY




Figure: Imagery (2011)
Buxton Creek
Town of Schroeppel,
Oswego County, NY



Figure: Imagery (2020)
Buxton Creek
Town of Schroeppel,
Oswego County, NY


# Appendix C.



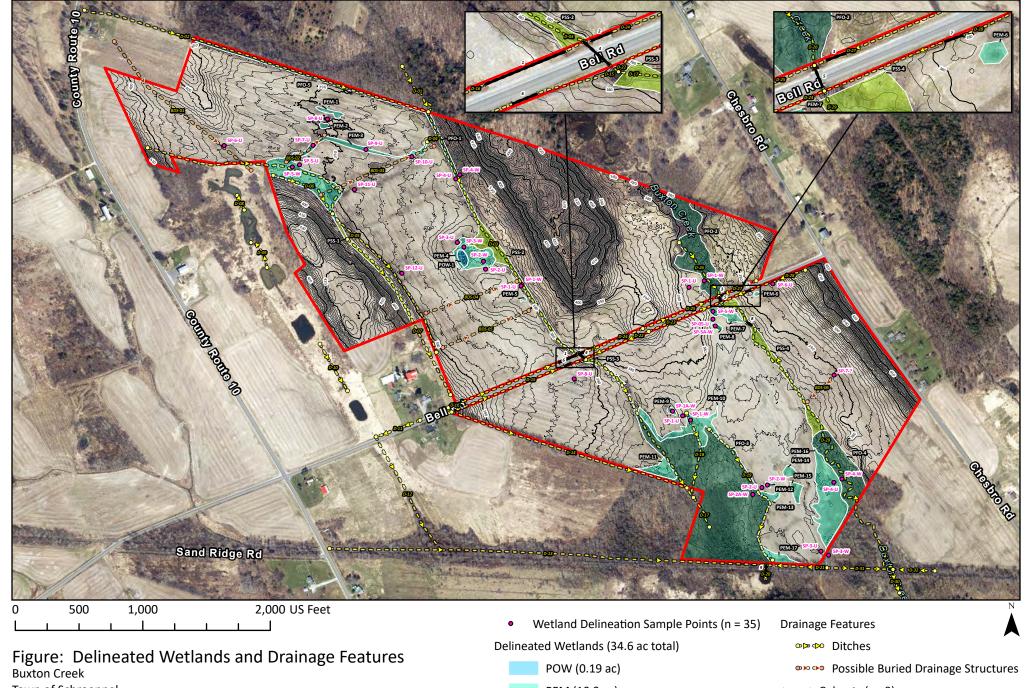

Town of Schroeppel, Oswego County, NY

4729 State Route 414 Burdett, NY 14818

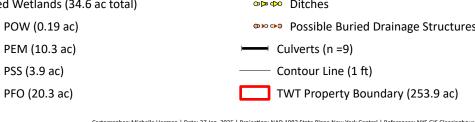

## **Buxton Creek Wetland Delineation Summary Table**

ID	Wetland Type	Cover Type (Edinger)	Acres	Linear Feet	Notes	Flow Regime
1	Culvert	-	-	130.3146475	12 in diameter metal. Parallel to Bell Rd, farm equipment field entrance over roadside ditch.	-
2	Culvert	-	-	38.20269462	Parallel to Bell Rd, farm equipment field entrance over roadside ditch.	-
3	Culvert	-	-	51.72682185	4 ft diameter plastic. Conveys flow from D-03 under Bell Rd to D-17. Culvert has perched outlet.	-
4	Culvert	_	_	30.52043225	Parallel to Bell Rd, farm equipment field entrance over roadside ditch.	_
5	Culvert	_	_	28.58133785	Concrete box culvert for Bell Rd Buxton Creek crossing (connects D-26 to D-29).	_
6	Culvert	_	_	30.98152304	Parallel to Bell Rd, farm equipment field entrance over roadside ditch.	_
7	Culvert	_	-	28.92057877	Parallel to Bell Rd, farm equipment field entrance over roadside ditch.	_
8	Culvert	_	_	22.83912032	Farm equipment field crossing over Buxton Creek.	_
9	Culvert	-	-	42.41565826	Under former railroad grade. Conveys drainage from field ditches and PFO to the North to old off-site farm pond. Periodically blocked due to beaver activity.	Intermittent
D-01	Ditch	Ditch / artificial intermittent stream	-	465.4188821	Off-site channel supplying water to D-03.	Intermittent
D-02	Ditch	Ditch / artificial intermittent stream	-	2818.27042	Major drainage channel flowing East from County Route 10 to D-03. Borders North edge of actively farmed Northwest field.	Perennial
D-03	Ditch	Ditch / artificial intermittent stream	-	2322.765529	Major drainage channel flowing South along East edge of actively farmed Northwest field, from north property boundary to Bell Rd culvert (#3).	Perennial
D-04	Ditch	Ditch / artificial intermittent stream	-	106.2683978	Headcut ditch in northeastern corner of Northwest field due to agricultural practices and sandy sediment. Flows to D-03.	Intermittent
D-05	Ditch	Ditch / artificial intermittent stream	-	3152.475105	Shallow, parallels South and West edge of main active agricultural field at base of shrubby hillside. Flows South-Southeast.	Intermittent
D-06	Ditch	Ditch / artificial intermittent stream	-	592.8794153	Diverts water into D-05 along base of shrubby hillside.	Intermittent
D-07	Ditch	Ditch / artificial intermittent stream	-	1480.074583	Deep ditch built for agricultural use at base of shrubby hillside. Flows South.	Intermittent
D-08	Ditch	Ditch / artificial intermittent stream	-	136.9611619	Off-site flow between constructed NRCS ponds. Flows North.	Intermittent
D-09	Ditch	Ditch / artificial intermittent stream	=	247.9030752	Off-site flow between constructed NRCS ponds. Flows North.	Intermittent
D-10	Ditch	Ditch / artificial intermittent stream	-	425.8679941	Off-site flow between constructed NRCS ponds. Flows South.	Intermittent
D-11	Ditch	Ditch / artificial intermittent stream	=	369.1696225	Off-site roadside ditch along Bell Rd.	Intermittent
D-12	Ditch	Ditch / artificial intermittent stream	-	1025.078934	Off-site ditch that conveys drainage from the southern constructed NRCS ponds and Bell Rd to ditch along former railroad grade.	Intermittent
D-13	Ditch	Ditch / artificial intermittent stream	-	3431.284044	Drainage along North side of former railroad grade, flows East to Culvert 9.	Intermittent
D-14	Ditch	Ditch / artificial intermittent stream	-	1940.255358	Shallow dentation in hedgerow along southern edge of active agricultural field, flows southeast to D-17.	Intermittent
D-15	Ditch	Ditch / artificial intermittent stream	-	1145.335903	Roadside ditch along Bell Rd., flows to D-17.	Intermittent

ID	Wetland Type	Cover Type (Edinger)	Acres	Linear Feet	Notes	
D-16	Ditch	Ditch / artificial intermittent stream	-	1108.480496	Roadside ditch along Bell Rd., flows to D-03.	Intermittent
D-17	Ditch	Ditch / artificial intermittent stream	-	1703.795425	Continuation of flow from D-03 south of Culvert 3. Surrounded by active agriculture along northern half, then enters large PFO area (PFO-03) that extends off-site.	Perennial
D-18	Ditch	Ditch / artificial intermittent stream	-	695.2261329	Drains PEM-10, flowing to D-17.	Intermittent
D-19	Ditch	Ditch / artificial intermittent stream	-	1273.458466	Shallow, borders edge of active agricultural field and large PFO area (PFO-03). Flows South.	Intermittent
D-20	Ditch	Ditch / artificial intermittent stream	-	105.0470232	Outflow from Culvert 9 to an old off-site farm pond now situated within a large wetland complex.	Intermittent
D-21	Ditch	Ditch / artificial intermittent stream	-	474.5929586	Drainage along north side of former railroad grade, flows West to Culvert 9 and off-site pond.	Intermittent
D-22	Ditch	Ditch / artificial intermittent stream	-	544.3595709	Roadside ditch along Bell Rd., flows to D-17.	Intermittent
D-23	Ditch	Ditch / artificial intermittent stream	-	613.937876	Roadside ditch along Bell Rd., flows to D-29.	Intermittent
D-24	Ditch	Ditch / artificial intermittent stream	-	539.3671454	Roadside ditch along Bell Rd., flows to D-03.	Intermittent
D-25	Ditch	Ditch / artificial intermittent stream	-	648.6342469	Roadside ditch along Bell Rd., flows to D-26.	Intermittent
D-26	Ditch	Ditch / artificial intermittent stream	-	574.5135748	Channelized portion of Buxton Creek North of Bell Rd., flows South.	Intermittent
D-27	Ditch	Ditch / artificial intermittent stream	-	316.3703625	Roadside ditch along Bell Rd., flows to D-26.	Intermittent
D-28	Ditch	Ditch / artificial intermittent stream	-	707.1833683	Roadside ditch along Bell Rd., flows to D-29.	Intermittent
D-29	Ditch	Ditch / artificial intermittent stream	-	3004.257341	Channelized portion of Buxton Creek between Bell Rd. culvert and former railroad grade bridge. Flows South.	Perennial
D-30	Ditch	Ditch / artificial intermittent stream	-	192.1854023	Buxton Creek outlet from site (former railroad grade bridge).	Intermittent
D-31	Ditch	Ditch / artificial intermittent stream	-	519.4386891	Drainage along north side of former railroad grade, flows East to Buxton Creek.	Intermittent
D-32	Ditch	Ditch / artificial intermittent stream	-	328.6165993	Drainage along north side of former railroad grade, flows West to Buxton Creek.	Intermittent
PEM- 01	PEM	Shallow emergent	0.155486332741	-	Isolated wet spot, actively farmed. High clay content and yellowing crops.	Ephemeral
PEM- 02	PEM	Shallow emergent	0.0635736434211	-	Isolated wet spot, actively farmed. High clay content and yellowing crops.	Ephemeral
PEM- 03	PEM	Shallow emergent	3.00539096901	-	Active agricultural field and NRCS WRE area. Includes surface flow pathway to D-04/ D-03.	Intermittent
PEM- 04	PEM	Shallow emergent	0.99669563645	-	Wet meadow that was cleared and farmed as recently as 1986. Now heavily invaded by Phalaris arundinacea, Typha and Phragmites australis. Surrounds a farm pond (POW-01).	Intermittent
PEM-	PEM	Shallow emergent	0.0263957190393	-	Isolated wet spot, actively farmed. High clay content and yellowing crops.	Ephemeral

ID	Wetland Type	Cover Type (Edinger)	Acres	Linear Feet	Notes	
05						
PEM- 06	PEM	Shallow emergent	0.0299217996161	-	Isolated wet spot, actively farmed. High clay content, yellowing crops and algal mats.	Ephemeral
PEM- 07	PEM	Shallow emergent	0.360849858037	-	Possibly an old oxbow of Buxton Creek, long since reverted to wet meadow heavily influenced by agricultural activities. Invaded by Phalaris arundinacea, Typha and Phragmites australis.	Ephemeral
PEM- 08	PEM	Shallow emergent	0.0730453577079	-	Isolated wet spot, actively farmed. High clay content, yellowing crops and tractor ruts.	Ephemeral
PEM- 09	PEM	Shallow emergent	0.0679971791052	-	Isolated wet spot, actively farmed. High clay content, yellowing crops and tractor ruts.  Aquatic plants present.	Ephemeral
PEM- 10	PEM	Shallow emergent	1.29821296281	-	Wet meadow along north edge of PFO-03. Puddles and high clay content.	Intermittent
PEM- 11	PEM	Shallow emergent	0.507070671651	-	Actively farmed. High clay content, deep tractor ruts and water pooling on surface.	Intermittent
PEM- 12	PEM	Shallow emergent	0.0429482215485	-	Isolated wet spot, actively farmed. High clay content, yellowing crops and algal mats.	Intermittent
PEM- 13	PEM	Shallow emergent	0.188871062009	-	Wet finger off of PFO-03, actively farmed.	Ephemeral
PEM- 14	PEM	Shallow emergent	0.157935194428	-	Isolated wet spot, actively farmed. High clay content, yellowing crops and algal mats.	Ephemeral
PEM- 15	PEM	Shallow emergent	0.23138196283	-	Isolated wet spot, actively farmed. High clay content, yellowing crops and algal mats.	Ephemeral
PEM- 16	PEM	Shallow emergent	2.67885861756	-	Actively farmed portion of Buxton Creek floodplain. Relatively flat surface where water spreads out in a sheet-like pattern.	Intermittent
PEM- 17	PEM	Shallow emergent	0.378167352028	-	South edge of active agricultural field. Relatively flat surface where water spreads out in a sheet-like pattern.	Intermittent
PFO-01	PFO	Red maple- hardwood swamp	0.380492255958	-	Surrounds D-03 channel at North end of property.	Intermittent
PFO-02	PFO	Red maple- hardwood swamp	3.05841701401	-	Buxton Creek riparian corridor North of Bell Rd.	Intermittent
PFO-03	PFO	Red maple- hardwood swamp	13.0903586863	-	Part of a larger wetland that extends off-site. Influenced by agricultural activities. 80% canopy coverage.	Intermittent
PFO-04	PFO	Red maple- hardwood swamp	2.61446896281	-	Riparian corridor of Buxton Creek at South end of property. Influenced by agricultural activities.	Intermittent
PFO-05	PFO	Red maple- hardwood swamp	1.15866367666	-	Surrounds D-02.	Intermittent
POW- 01	Open Water - Pond	Farm pond / artificial pond	0.18525305258	-	Farm pond dug prior to 1955. Invaded with Typha and Phragmites australis.	Perennial
PSS-01	PSS	Scrub shrub	0.599608325373	-	Surrounds D-07, at the base of a steep hill.	Intermittent
PSS-02	PSS	Scrub shrub	1.6145384779	-	Surrounds D-03 and includes area next to PEM-04 that was cleared and farmed as recently as 1986.	Intermittent
PSS-03	PSS	Scrub shrub	0.293035802016	-	Surrounds D-17.	Intermittent
PSS-04	PSS	Scrub shrub	1.38297701026	-	Scattered shrubs along Buxton Creek.	Intermittent

Project/Site: Bell rd (Reed)		C	City/County: Os	wego		Sampling Da	ate: 7/2/2024
Applicant/Owner:					State:	NY Samp	ling Point: SP1U
Investigator(s): EHF,HEF		S	Section, Towns	hip, Range:			
Landform (hillside, terrace, e	etc.):	Loc	cal relief (conc	ave, convex, no	ne		Slope (%): 0
Subregion (LRR or MLRA) L	· ———		,	Long: -76.2			atum: WGS 84
Soil Map Unit Name Mandal						sification:	
· · · · · · · · · · · · · · · · · · ·				NI.			
Are climatic / hydrologic con-		_	_		-	in in Remarks.)	
Are Vegetation, Soil							
Are Vegetation, Soil	, or Hydrolog	ynaturally pro	oblematic? (	If needed, expla	ain any answ	ers in Remarks	.)
SUMMARY OF FINDIN	IGS – Attach sit	te map showing	sampling	point location	ons, trans	ects, impor	tant features,
Hydrophytic Vegetation Pre	esent? Yes	No x	Is the Sam	pled Area			
Hydric Soil Present?	Yes		within a W	-	Yes	No X	
Wetland Hydrology Present		No x	If yes, option	nal Wetland Sit	te ID:	_	
HYDROLOGY							
Wetland Hydrology Indica	tors:			<u>s</u>	Secondary Inc	dicators (minimu	ım of two require
Primary Indicators (minimur	m of one is required;	check all that apply)	)		Surface S	oil Cracks (B6)	
Surface Water (A1)		Water-Stained L	_eaves (B9)	_	Drainage	Patterns (B10)	
High Water Table (A2)		Aquatic Fauna (	(B13)	_	Moss Trin	Lines (B16)	
Saturation (A3)		Marl Deposits (E	•	_		on Water Table	(C2)
Water Marks (B1)		Hydrogen Sulfid				Burrows (C8)	
Sediment Deposits (B2	.)	Oxidized Rhizos	•	• • •			ial Imagery (C9)
Drift Deposits (B3) Algal Mat or Crust (B4)		Presence of Rec Recent Iron Rec	•	<i>'</i>		r Stressed Plan nic Position (D2	` ,
Iron Deposits (B5)	-	Thin Muck Surfa				quitard (D3)	,
Inundation Visible on A	erial Imagery (B7)	Other (Explain in	` '	_		graphic Relief (	D4)
Sparsely Vegetated Co	• • • • •		,	_		ral Test (D5)	•
Field Observations:	·						
Surface Water Present?	Yes No	Depth (inches):	:				
Water Table Present?	Yes No	Depth (inches):	:				
Saturation Present?	Yes No	Depth (inches):	:	Wetland Hydi	rology Prese	nt? Yes_	No X
(includes capillary fringe)							
Surface Water Present? Water Table Present? Saturation Present?	Yes No Yes No	Depth (inches): Depth (inches):	:			ent? Yes _	
Pomerke:							
Remarks: No signs of wetlands hydrol	logy or drainages						
j	0,						

T 0: : 'DI : :	Absolute	Dominan	Indicator	
<u>Tree Stratum</u> (Plot size: )	% Cover	t	Status	Dominance Test worksheet:
				Number of Dominant Species
·				That Are OBL, FACW, or
2				FAC:0 (A)
3				Total Number of Dominant
4				Species Across All Strata: 1 (B)
5.				Percent of Dominant Species
				That Are OBL, FACW, or FAC: 0.0% (A/E
· ·				
7				Prevalence Index worksheet:
		=Total Cover		Total % Cover of: Multiply by:
Sapling/Shrub Stratum (Plot size:	)			OBL species0 x 1 =0
I				FACW specie: 0 x 2 = 0
2.				FAC species 0 x 3 = 0
				FACU species 0 x4 = 0
3.				
·				UPL species 30 x 5 = 150
5				Column Totals 30 (A) 150 (F
S				Prevalence Index = B/A = 5.00
7				Hydrophytic Vegetation Indicators:
		=Total Cover		1 - Rapid Test for Hydrophytic Vegetation
Herb Stratum (Plot size:		10101 00101		2 - Dominance Test is >50%
				<del> </del>
I. Glycine max	30	Yes	UPL	3 - Prevalence Index is ≤3.0 <sup>1</sup>
2.				4 - Morphological Adaptations <sup>1</sup> (Provide supp
3				data in Remarks or on a separate sheet)
4.				Problematic Hydrophytic Vegetation <sup>1</sup> (Explain
				<sup>1</sup> Indicators of hydric soil and wetland hydrology
5				must be present, unless disturbed or problematic
7				Definitions of Vegetation Strata:
3				<b>Tree</b> – Woody plants 3 in. (7.6 cm) or more in diameter at breast height (DBH), regardless of
9.				height.
10.				
11.				Sapling/shrub – Woody plants less than 3 in. DE and greater than or equal to 3.28 ft (1 m) tall.
· · · · · · · · · · · · · · · · · · ·				Herb – All herbaceous (non-woody) plants,
				regardless of size, and woody plants less than 3.
12	00	=Total Cover		ft tall.
12	30			it tall.
	)			
12	)			
Woody Vine Stratum (Plot size:				Woody vines – All woody vines greater than 3.28
Woody Vine Stratum (Plot size:1.				Woody vines – All woody vines greater than 3.28 ft in height.
Woody Vine Stratum (Plot size:			<u> </u>	Woody vines – All woody vines greater than 3.28 ft in height.  Hydrophytic Vegetation
Noody Vine Stratum (Plot size:				Woody vines – All woody vines greater than 3.26 ft in height.  Hydrophytic

**SOIL** Sampling Point: SP1U

Profile D	escription: (Describ	e to the c	lepth needed to doo	cument t	he indica	tor or co	onfirm the absence of ind	licators.)
Depth	Matrix		Redo	x Featur	es			
(inches)	Color (moist)	%	Color (moist)	%	Type <sup>1</sup>	Loc <sup>2</sup>	Texture	Remarks
0-8	7.5yr 5/2	100					Loamy/Clayey	
8-14	7.5yr 5/3	60	7.5yr 6/6	40			Loamy/Clayey	
	·							
1 <sub>Type: C:</sub>	=Concentration, D=De	nlotion P	M-Reduced Metrix		orod or C	ented Se	and Crains <sup>2</sup> Legation:	PL=Pore Lining, M=Matrix.
	oil Indicators:	pietion, is	ivi–rteduced iviatilix,	C3-C0V	ered or C	oaleu Sa		ematic Hydric Soils <sup>3</sup> :
_	sol (A1)		Polyvalue Belov	v Surfac	e (S8) (LI	RR R.		) (LRR K, L, MLRA 149B)
	Epipedon (A2)		MLRA 149B)		· () (	,		edox (A16) ( <b>LRR K, L, R</b> )
	Histic (A3)		Thin Dark Surfa		(LRR R. I	MLRA 14		at or Peat (S3) ( <b>LRR K, L, R</b> )
	ogen Sulfide (A4)		High Chroma S				· —	Surface (S8) (LRR K, L)
	fied Layers (A5)		Loamy Mucky N					ce (S9) ( <b>LRR K, L</b> )
	eted Below Dark Surfa	ace (A11)				, ,		Masses (F12) (LRR K, L, R)
	Dark Surface (A12)	, ,	x Depleted Matrix		,			olain Soils (F19) (MLRA 149B)
Sand	y Mucky Mineral (S1)		Redox Dark Su		6)			A6) ( <b>MLRA 144A, 145, 149B</b> )
	y Gleyed Matrix (S4)		Depleted Dark		•		Red Parent Mate	erial (F21)
	y Redox (S5)		Redox Depress					ark Surface (TF12)
	ped Matrix (S6)		? Marl (F10) ( <b>LRF</b>	RK, L)			Other (Explain in	
	Surface (S7)			, ,				,
	, ,							
<sup>3</sup> Indicators	s of hydrophytic veget	ation and	wetland hydrology m	ust be pr	esent, un	less distu	ırbed or problematic.	
Restrictiv	ve Layer (if observed	i):						
Type:								
Depth (	inches):						Hydric Soil Present?	Yes No X
Remarks:								
		Northcentr	al and Northeast Reg	gional Su	pplement	Version	2.0 to reflect the NRCS Fig	eld Indicators of Hydric Soils
version 7.	0 March 2013 Errata.	(http://ww	/w.nrcs.usda.gov/Inte	rnet/FSE	_DOCUI	MENTS/n	nrcs142p2_051293.docx)	

US Army Corps of Engineers

Northcentral and Northeast Region – Version 2.0

Project/Site: Bell rd (Reed)	C	City/County: Oswego		Sampling Date: 7/2/2	2024	
Applicant/Owner:			State:	NY Sampling Point	t: SP1W	
Investigator(s): EHF,HEF	ξ	Section, Township, Range:				
Landform (hillside, terrace, etc.):	Loc	cal relief (concave, convex,	none	Slope (%	(i): 0	
Subregion (LRR or MLRA): LRR L, MLRA	A 101 Lat: 43.2866609518	Long: -76	6.2267705594	Datum: W	GS 84	
Soil Map Unit Name Mandalin silt loam			NWI class	sification:		
Are climatic / hydrologic conditions on th	e site typical for this time of v	/ear? Yes No	 (If no, explai	-		
Are Vegetation, Soil, or h				,	No	
Are Vegetation, Soil, or h				ers in Remarks.)		
SUMMARY OF FINDINGS – Att					atures,	
Hydrophytic Vegetation Present?	Yes X No	Is the Sampled Area				
Hydric Soil Present?	Yes X No	within a Wetland?	Yes_X	No		
Wetland Hydrology Present?	Yes X No	If yes, optional Wetland	Site ID			
HYDROLOGY						
Wetland Hydrology Indicators:			Secondary Ind	licators (minimum of two	required	
Primary Indicators (minimum of one is r	equired; check all that apply)		Surface S	oil Cracks (B6)		
Surface Water (A1)	Water-Stained L	_eaves (B9)	Drainage	Patterns (B10)		
High Water Table (A2)	Aquatic Fauna (	(B13)	Moss Trim	n Lines (B16)		
Saturation (A3)	Marl Deposits (E	315)	Dry-Season Water Table (C2)			
——Water Marks (B1)	Hydrogen Sulfid	` '		Burrows (C8)		
Sediment Deposits (B2)		spheres on Living Roots (C3	·——	Note:	ry (C9)	
Drift Deposits (B3)	Presence of Re	` ,		r Stressed Plants (D1)		
Algal Mat or Crust (B4)		duction in Tilled Soils (C6)		nic Position (D2)		
Iron Deposits (B5) Inundation Visible on Aerial Imagel	Thin Muck Surfa ry (B7) Other (Explain in			quitard (D3) graphic Relief (D4)		
Sparsely Vegetated Concave Surfa		Titemarks)	x FAC-Neut			
Field Observations:						
Surface Water Present? Yes	No Depth (inches):	:				
Water Table Present? Yes	No Depth (inches):					
Saturation Present? Yes	No Depth (inches):	Wetland Hy	ydrology Prese	ent? Yes No	o X	
(includes capillary fringe)						
Describe Recorded Data (stream gauge	e, monitoring well, aerial phot	os, previous inspections), if	available:			
Remarks: No H20 in the hole down 14 inches						
THE TIES III AND HOTE GOWN 14 HOTES						

Tree Stratum (Plot size:)	Absolute % Cover	Dominan t	Indicator Status	Dominance Test worksheet:		
1. Salix nigra	30	Yes	OBL	Number of Dominant Species		
				That Are OBL, FACW, or FAC: 5 (A)		
				(//)		
				Total Number of Dominant		
				Species Across All Strata: 5 (B) Percent of Dominant Species		
				That Are OBL, FACW, or		
·				FAC: 100.0% (A/		
	30	=Total Cover		Total % Cover of: Multiply by:		
apling/Shrub Stratun (Plot size:	)			OBL species 30 x 1 = 30		
. Viburnum lentago	45	Yes	FAC	FACW specie: 55 x 2 = 110		
. Cornus racemosa	15	Yes	FAC	FAC species 105 x 3 = 315		
				FACU species 0 x 4 = 0		
. <u> </u>				UPL species0 x 5 =0		
i				Column Totals 190 (A) 455 (		
i.				Prevalence Index = B/A = 2.39		
				Hydrophytic Vegetation Indicators:		
	60	=Total Cover		1 - Rapid Test for Hydrophytic Vegetation		
lerb Stratum (Plot size:				X 2 - Dominance Test is >50%		
. Onoclea sensibilis	5	No	FACW	3 - Prevalence Index is ≤3.0 <sup>1</sup>		
. Eutrochium purpureum	40	Yes	FAC	4 - Morphological Adaptations <sup>1</sup> (Provide supdata in Remarks or on a separate sheet)  Problematic Hydrophytic Vegetation <sup>1</sup> (Explain		
Impatiens capensis	40	Yes	FACW			
Viburnum dentatum	5	No	FAC			
5. Lysimachia nummularia	10	No	FACW	<sup>1</sup> Indicators of hydric soil and wetland hydrology		
S				must be present, unless disturbed or problematic		
·				Definitions of Vegetation Strata:		
3.				Tree – Woody plants 3 in. (7.6 cm) or more in		
).				diameter at breast height (DBH), regardless of height.		
0.						
1.				Sapling/shrub – Woody plants less than 3 in. D and greater than or equal to 3.28 ft (1 m) tall.		
				Herb – All herbaceous (non-woody) plants,		
2				regardless of size, and woody plants less than 3		
		=Total Cover		ft tall.		
Voody Vine Stratum (Plot size:	)			Woody vines – All woody vines greater than 3.2		
. <u> </u>				ft in height.		
2						
3				Hydrophytic Vegetation		
L				Present? Yes X No		
		=Total Cover				
Remarks: (Include photo numbers here or	on a senarate she	act )		l		
Temarks. (include prioto numbers here or	on a separate site	:Ci.)				

SOIL Sampling Point: SP1W

	escription: (Describ	e to the o				tor or co	onfirm the absence of i	ndicators.)
Depth	Matrix			x Featur				
(inches)	Color (moist)	<u>%</u>	Color (moist)	<u>%</u>	Type <sup>1</sup>	Loc <sup>2</sup>	Texture	Remarks
0-8	7.5yr 5/2	100					Loamy/Clayey	
8-14	7.5yr 5/2	70	7.5yr 5/6	30			Loamy/Clayey	
<sup>1</sup> Type: C=	-Concentration, D=De	pletion, F	RM=Reduced Matrix,	CS=Cov	ered or C	oated Sa	ind Grains. <sup>2</sup> Location	n: PL=Pore Lining, M=Matrix.
Hydric So	oil Indicators:						Indicators for Pro	oblematic Hydric Soils <sup>3</sup> :
	sol (A1)		Polyvalue Belov		e (S8) ( <b>Li</b>	RR R,		10) ( <b>LRR K, L, MLRA 149B</b> )
	Epipedon (A2)		MLRA 149B)					Redox (A16) ( <b>LRR K, L, R</b> )
	Histic (A3)		Thin Dark Surfa		-			Peat or Peat (S3) (LRR K, L, R)
	ogen Sulfide (A4)		High Chroma S					ow Surface (S8) (LRR K, L)
	fied Layers (A5)	(* 4 4)	Loamy Mucky M			K, L)		face (S9) ( <b>LRR K, L</b> )
	ted Below Dark Surfa	ace (A11)			2)			se Masses (F12) (LRR K, L, R)
	Dark Surface (A12)		x Depleted Matrix		• •			odplain Soils (F19) (MLRA 149B)
I —	y Mucky Mineral (S1)		Redox Dark Su		-			(TA6) ( <b>MLRA 144A, 145, 149B</b> )
	y Gleyed Matrix (S4)		Depleted Dark				Red Parent M	
	y Redox (S5)		Redox Depress ? Marl (F10) (LRI	` '	)		Other (Explair	Dark Surface (TF12)
	ed Matrix (S6) Surface (S7)		<u> </u>	<b>₹ Ⅳ, ∟</b> )			Other (Explain	i iii Reiliaiks)
Dark	Surface (S7)							
<sup>3</sup> Indicators	of hydrophytic veget	ation and	wetland hydrology m	ust be pr	esent. un	less distu	irbed or problematic.	
	e Layer (if observed						, , , , , , , , , , , , , , , , , , ,	
Type:								
Depth (i							Hydric Soil Present	t? Yes X No
Remarks:			,					
	form is revised from N	Vorthcentr	ral and Northeast Reg	gional Su	pplement	Version	2.0 to reflect the NRCS	Field Indicators of Hydric Soils
version 7.0	0 March 2013 Errata.	(http://ww	ww.nrcs.usda.gov/Inte	rnet/FSE		MENTS/n	rcs142p2_051293.docx	)

US Army Corps of Engineers

Northcentral and Northeast Region – Version 2.0

Project/Site: Bell Rd	City/County: Osv	wego	Sampling Date: 6/11/2024
Applicant/Owner: The Wetland Trust		State:	NY Sampling Point: SP1U
Investigator(s): EHF, DJJ, KH, HF	Section, Townsh	ip, Range: Penneville	<u> </u>
Landform (hillside, terrace, etc.): ditch		ve, convex, none): concave	Slope (%): 1
	43.28654	Long: -76.23215	Datum: WGS84
Soil Map Unit Name: Canandaigua Silt Loam	40.20001		ification: No
· · · · · · · · · · · · · · · · · · ·	Von		
Are climatic / hydrologic conditions on the site typical for	· —	No (If no, explair	
Are Vegetation, Soil, or Hydrology		Are "Normal Circumstances" pr	<del></del>
Are Vegetation, Soil, or Hydrology		If needed, explain any answer	,
SUMMARY OF FINDINGS – Attach site ma	ρ showing sampling point	t locations, transects, i	mportant features, etc.
Hydrophytic Vegetation Present? Yes	No X Is the Samp	oled Area	
Hydric Soil Present? Yes X	No within a We		No X
Wetland Hydrology Present? Yes	No X If yes, option	nal Wetland Site ID:	
15 ft wide vegetated area adjacent to drainage ditch fi size of ditch, oval shaped vegetation sample area to n			. 33
HYDROLOGY			
Wetland Hydrology Indicators:		Secondary Indi	cators (minimum of two required)
Primary Indicators (minimum of one is required; check	all that apply)	Surface So	oil Cracks (B6)
Surface Water (A1)	Water-Stained Leaves (B9)	Drainage F	Patterns (B10)
1 <del></del>	Aquatic Fauna (B13)		Lines (B16)
<del></del>	Marl Deposits (B15)	<del></del> ·	n Water Table (C2)
Water Marks (B1)	Hydrogen Sulfide Odor (C1)		urrows (C8)
<del></del>	Oxidized Rhizospheres on Living	· · · · —	Visible on Aerial Imagery (C9)
l <del></del>	Presence of Reduced Iron (C4)		Stressed Plants (D1)
Algal Mat or Crust (B4)	Recent Iron Reduction in Tilled S		ic Position (D2)
Iron Deposits (B5) Inundation Visible on Aerial Imagery (B7)	Thin Muck Surface (C7) Other (Explain in Remarks)		quitard (D3) graphic Relief (D4)
Sparsely Vegetated Concave Surface (B8)	Other (Explain in Nemarks)	<del></del> · `	ral Test (D5)
Field Observations:			ai iesi (Do)
Surface Water Present? Yes No X	Depth (inches):		
Water Table Present? Yes X No	· · · · · · · · · · · · · · · · · · ·		
Saturation Present? Yes X No	Depth (inches): 20	Wetland Hydrology Presen	t? Yes NoX_
(includes capillary fringe)			<del></del>
Describe Recorded Data (stream gauge, monitoring w	ell, aerial photos, previous inspec	ctions), if available:	
Remarks:			
Hydrology was observed at a depth of 24 inch. Natura	I hydrology of the area has been	modified by the agricultural di	tch and likely drainage tile.

**VEGETATION** – Use scientific names of plants. Sampling Point: SP1U Absolute Indicator <u>Tree Stratum</u> (Plot size: % Cover Dominance Test worksheet: Status Species? Acer negundo Yes FAC 1. **Number of Dominant Species** 2. That Are OBL, FACW, or FAC: 3. Total Number of Dominant 4. Species Across All Strata: (B) 5. Percent of Dominant Species That Are OBL, FACW, or FAC: 6. 50.0% (A/B) Prevalence Index worksheet: =Total Cover Total % Cover of: Multiply by: Sapling/Shrub Stratum (Plot size: \_\_\_\_) OBL species x 1 = 38 x 2 = Rosa multiflora **FACU** FACW species 7 2. Fraxinus pennsylvanica **FACW** FAC species x 3 = 21 3. 49 FACU species x 4 = 0 x 5 = 4. UPL species Λ 5. Column Totals: 94 293 (A) Prevalence Index = B/A = 6. 3.12 7. **Hydrophytic Vegetation Indicators:** 18 =Total Cover 1 - Rapid Test for Hydrophytic Vegetation Herb Stratum (Plot size: ) 2 - Dominance Test is >50% 3 - Prevalence Index is ≤3.0<sup>1</sup> FAC 1. Vitis riparia Solidago canadensis 20 **FACU** 4 - Morphological Adaptations<sup>1</sup> (Provide supporting data in Remarks or on a separate sheet) Thalictrum dioicum **FACU** 3 Nο 4. Phalaris arundinacea Yes **FACW** Problematic Hydrophytic Vegetation<sup>1</sup> (Explain) 5 Glechoma hederacea 1 Nο **FACU** <sup>1</sup>Indicators of hydric soil and wetland hydrology must be 6. Alliaria petiolata FACU present, unless disturbed or problematic. **FACW** 7 Impatiens capensis Nο **Definitions of Vegetation Strata:** 8. Tree - Woody plants 3 in. (7.6 cm) or more in diameter at 9. breast height (DBH), regardless of height. Sapling/shrub – Woody plants less than 3 in. DBH and greater than or equal to 3.28 ft (1 m) tall. Herb - All herbaceous (non-woody) plants, regardless of 71 =Total Cover size, and woody plants less than 3.28 ft tall. (Plot size: Woody Vine Stratum Woody vines - All woody vines greater than 3.28 ft in 1. height. 2. Hydrophytic 3. Vegetation No X Present? =Total Cover Remarks: (Include photo numbers here or on a separate sheet.) Modified sampling protocol to not include vegetation in agricultural ditch. Survey area was in 15 foot vegetated area between the agricultural field growing soybeans and the agricultural drainage ditch. Tree cover was approximately 5%, shrub cover was approximately 20%, herbaceous cover was approximately 70%. Salix nigra which originated from the ditch was not included due to modified survey protocol.

SOIL Sampling Point: SP1U

Profile De	escription: (Describe	to the de	pth needed to docu	ment the	indicato	r or conf	irm the absence of indic	ators.)	
Depth	Matrix			x Feature	es				
(inches)	Color (moist)	%	Color (moist)	%	Type <sup>1</sup>	Loc <sup>2</sup>	Texture	Remarks	
0-10	7.5YR 3/2	100						Clay loam	
10-18	7.5YR 3/1	95	7.5YR 4/4	5				Clay loam	
18-22	7.5YR 6/1	80	7.5YR 6/4	20				Clay loam	
<del></del>									
<sup>1</sup> Type: C=		letion, RN	———— ∕I=Reduced Matrix, C	S=Cover	ed or Coa	ted Sand	Grains. <sup>2</sup> Location:	PL=Pore Lining, M=Matrix.	
	oil Indicators:							lematic Hydric Soils <sup>3</sup> :	
Histos	sol (A1)		Polyvalue Below	/ Surface	(S8) ( <b>LR</b>	R R,	2 cm Muck (A10	)) (LRR K, L, MLRA 149B)	
Histic	Epipedon (A2)		MLRA 149B)				Coast Prairie Re	edox (A16) ( <b>LRR K, L, R</b> )	
Black	Histic (A3)		Thin Dark Surfa	ce (S9) (	LRR R, M	LRA 149E	3)5 cm Mucky Pea	at or Peat (S3) ( <b>LRR K, L, R</b> )	
Hydro	ogen Sulfide (A4)		High Chroma Sa	ands (S1	1) ( <b>LRR K</b>	, L)	Polyvalue Below	v Surface (S8) ( <b>LRR K, L</b> )	
Strati	fied Layers (A5)		Loamy Mucky M	lineral (F	1) ( <b>LRR</b> K	K, L)	Thin Dark Surface	ce (S9) ( <b>LRR K, L</b> )	
Deple	eted Below Dark Surfac	e (A11)	Loamy Gleyed N	∕latrix (F2	2)		Iron-Manganese	e Masses (F12) ( <b>LRR K, L, R</b> )	
Thick	Dark Surface (A12)		X Depleted Matrix	(F3)			Piedmont Floodplain Soils (F19) (MLRA 149B)		
Sand	y Mucky Mineral (S1)		Redox Dark Sur	face (F6)	)		Mesic Spodic (TA6) ( <b>MLRA 144A, 145, 149B</b> )		
Sand	y Gleyed Matrix (S4)		Depleted Dark S	Surface (I	F7)		Red Parent Mate	erial (F21)	
Sand	y Redox (S5)		Redox Depressi	ons (F8)			Very Shallow Da	ark Surface (TF12)	
Stripp	oed Matrix (S6)		Marl (F10) (LRR	R K, L)			Other (Explain in	ո Remarks)	
Dark	Surface (S7)								
<sup>3</sup> Indicators	s of hydrophytic vegeta	tion and v	vetland hydrology mu	ıst be pre	sent, unle	ess disturb	ed or problematic.		
Restrictiv	e Layer (if observed):	:							
Type:									
Depth (i	inches):						Hydric Soil Present?	YesX No	
Remarks:									

Project/Site: Bell Rd	City/County: Oswe	ego	Sampling Date: 6/11/2024
Applicant/Owner: The Wetland Trust		State:	NY Sampling Point: SP1W
Investigator(s): EHF, DJJ, KH, HF	Section, Township	, Range: Penneville	
Landform (hillside, terrace, etc.): ditch	<u> </u>	e, convex, none): concave	Slope (%): 1
	43.28654	Long: -76.23215	Datum: WGS84
Soil Map Unit Name: Canandaigua Silt Loam	10.20001		fication: No
Are climatic / hydrologic conditions on the site typical for	er this time of year? Ves		
Are Vegetation, Soil, or Hydrology		No(If no, explain e "Normal Circumstances" pr	
Are Vegetation , Soil , or Hydrology		needed, explain any answers	<del></del>
SUMMARY OF FINDINGS – Attach site map			,
Hydrophytic Vegetation Present? Yes X	No Is the Sample	ed Area	
Hydric Soil Present? Yes	No X within a Wetla		No X
Wetland Hydrology Present? Yes X		al Wetland Site ID:	
Drainage ditch from agricultural field, manufactured 10 topology and size of ditch, oval shaped vegetation spa		iteep banks, 3ft deep. Modifi	ed survey protocol due to
HYDROLOGY			
Wetland Hydrology Indicators:		Secondary India	cators (minimum of two required)
Primary Indicators (minimum of one is required; check	all that apply)	Surface So	oil Cracks (B6)
<del></del>	Water-Stained Leaves (B9)		Patterns (B10)
<del></del>	Aquatic Fauna (B13)		Lines (B16)
<del></del>	Marl Deposits (B15)	<del></del> ·	n Water Table (C2)
<del></del>	Hydrogen Sulfide Odor (C1)		urrows (C8)
<del></del>	Oxidized Rhizospheres on Living F Presence of Reduced Iron (C4)		Visible on Aerial Imagery (C9) Stressed Plants (D1)
l <del></del> ' ' ' '	Recent Iron Reduction in Tilled So		ic Position (D2)
<del></del> -	Thin Muck Surface (C7)		quitard (D3)
1 <del></del>	Other (Explain in Remarks)		graphic Relief (D4)
Sparsely Vegetated Concave Surface (B8)	,	X FAC-Neutra	, ,
Field Observations:		<del></del>	
Surface Water Present? Yes X No	Depth (inches):		
Water Table Present? Yes X No	Depth (inches): 0		
Saturation Present? Yes X No	Depth (inches): 0	Wetland Hydrology Present	t? Yes X No
(includes capillary fringe)  Describe Recorded Data (stream gauge, monitoring w	"	· · · · · · · · · · · · · · · · · · ·	
Describe Recorded Data (stream gauge, monitoring w	ен, аенаі рпоюз, ргечюйз інэресіі	ons), if available:	
Remarks:			
Surface water present in ditch at time of survey. 2 in o	f water with slight flow.		

<u>Tree Stratum</u> (Plot size:	Absolute % Cover	Dominant Species?	Indicator Status	Dominance Test worksheet:				
1. Acer negundo	35	Yes	FAC					
2. Salix nigra	60	Yes	OBL	Number of Dominant Species That Are OBL, FACW, or FAC: 4 (A)				
3. 4.				Total Number of Dominant Species Across All Strata: 4 (B)				
5 6				Percent of Dominant Species That Are OBL, FACW, or FAC: 100.0% (A/B)				
7.				Prevalence Index worksheet:				
	95	=Total Cover		Total % Cover of: Multiply by:				
Sapling/Shrub Stratum (Plot size: )		•		OBL species 120 x 1 = 120				
1. Cornus racemosa	20	Yes	FAC	FACW species 18 x 2 = 36				
2. Fraxinus pennsylvanica	2	No	FACW	FAC species 60 x 3 = 180				
3. Lonicera tatarica	1	No	FACU	FACU species 1 x 4 = 4				
4.				UPL species 0 x 5 = 0				
5.				Column Totals: 199 (A) 340 (B)				
6.				Prevalence Index = B/A = 1.71				
7.				Hydrophytic Vegetation Indicators:				
	23	=Total Cover		1 - Rapid Test for Hydrophytic Vegetation				
Herb Stratum (Plot size: )		-		X 2 - Dominance Test is >50%				
1. Persicaria hydropiper	60	Yes	OBL	3 - Prevalence Index is ≤3.0 <sup>1</sup>				
2. Impatiens capensis	10	No	FACW	4 - Morphological Adaptations <sup>1</sup> (Provide supporting				
3. Symphyotrichum lanceolatum	5	No	FACW	data in Remarks or on a separate sheet)				
4. Equisetum pratense	1	No	FACW	Problematic Hydrophytic Vegetation <sup>1</sup> (Explain)				
5. Eutrochium purpureum	5	No	FAC					
6.				<sup>1</sup> Indicators of hydric soil and wetland hydrology must be present, unless disturbed or problematic.				
7.				Definitions of Vegetation Strata:				
8.								
9.				Tree – Woody plants 3 in. (7.6 cm) or more in diameter at breast height (DBH), regardless of height.				
10.								
11.				Sapling/shrub – Woody plants less than 3 in. DBH and greater than or equal to 3.28 ft (1 m) tall.				
12.								
	81	=Total Cover		<b>Herb</b> – All herbaceous (non-woody) plants, regardless of size, and woody plants less than 3.28 ft tall.				
Woody Vine Stratum (Plot size:)		•						
1.				<b>Woody vines</b> – All woody vines greater than 3.28 ft in height.				
2.								
3.				Hydrophytic				
4.				Vegetation Present? Yes X No				
		=Total Cover						
Remarks: (Include photo numbers here or on a sepa Modified survey protocol due to topology and size of			on spample a	геа.				

Sampling Point:

Northcentral and Northeast Region - Version 2.0

SP1W

**VEGETATION** – Use scientific names of plants.

**US Army Corps of Engineers** 

SOIL Sampling Point: SP1W

	scription: (Describe	to the de				or or conf	irm the absence of	indicator	s.)	
Depth	Matrix			x Feature		. 2				
(inches)	Color (moist)	%	Color (moist)	%	Type <sup>1</sup>	Loc <sup>2</sup>	Texture		Remarks	<u> </u>
<sup>1</sup> Type: C=	Concentration, D=Dep	oletion, RM	I=Reduced Matrix, C	S=Cover	ed or Coa	ited Sand	Grains. <sup>2</sup> Loca	ation: PL=	Pore Lining,	M=Matrix.
	il Indicators:	,	•				Indicators for			
_	sol (A1)		Polyvalue Below	/ Surface	(S8) ( <b>LR</b>	R R.			RR K, L, MLF	
	Epipedon (A2)	-	MLRA 149B)		(55) (=:-	,			(A16) ( <b>LRR I</b>	
	Histic (A3)		Thin Dark Surfa	ce (SQ) (I	I DD D M	II DA 140I			Peat (S3) (LI	
		-					· —	-		
	gen Sulfide (A4)	-	High Chroma Sa						rface (S8) ( <b>Li</b>	
	ied Layers (A5)	<b>-</b>	Loamy Mucky M			(, L)			S9) ( <b>LRR K, I</b>	
	ted Below Dark Surfa	ce (A11)	Loamy Gleyed N		2)				sses (F12) ( <b>L</b>	
	Dark Surface (A12)	-	Depleted Matrix							MLRA 149B)
Sandy	/ Mucky Mineral (S1)	-	Redox Dark Sur	face (F6)	)		Mesic Spo	dic (TA6)	(MLRA 144A	, 145, 149B)
Sandy	/ Gleyed Matrix (S4)	_	Depleted Dark S	Surface (I	F7)		Red Parer	nt Material	(F21)	
Sandy	/ Redox (S5)	_	Redox Depressi	ons (F8)			Very Shall	ow Dark S	Surface (TF12	<u>'</u> )
Stripp	ed Matrix (S6)	_	Marl (F10) (LRF	R K, L)			Other (Exp	olain in Re	marks)	
Dark S	Surface (S7)	-					<u> </u>			
	,									
3Indicators	of hydrophytic vegeta	ation and w	etland hydrology mu	ist be pre	esent. unle	ess disturb	ned or problematic.			
	e Layer (if observed)									
Type:										
Depth (i	nches):						Hydric Soil Pres	ent?	Yes	No X
Remarks:										
Soil sampl	e was not taken in this	s manufact	tured ditch due to mo	odified su	rvey proto	ocol.				

Project/Site: Bell Rd	City/County: Os	wego	Sampling Date: 6/11/2024		
Applicant/Owner: The Wetland Trust		State:	NY Sampling Point: SP2U		
Investigator(s): EHF, DJJ, KH, HF	Section, Townsh	nip, Range: Penneville			
Landform (hillside, terrace, etc.): Flat	Local relief (conca	ve, convex, none): None	Slope (%): 0		
Subregion (LRR or MLRA): LRR L, MLRA 101 Lat: 43.2	`	Long: -76.23318	Datum: WGS84		
Soil Map Unit Name: Canandaigua Silt Loam			ification: No		
· · · · · · · · · · · · · · · · · · ·	time of veer? Vee		-		
Are climatic / hydrologic conditions on the site typical for this	_	X No (If no, explain Are "Normal Circumstances" po			
Are Vegetation X, Soil X, or Hydrology X s		•			
Are Vegetation, Soil, or Hydrologyr SUMMARY OF FINDINGS – Attach site map she		If needed, explain any answer t locations, transects, i	•		
Hydrophytic Vegetation Present? Yes No	o X Is the Samp	alad Araa			
	o X Is the Samp o X within a We		No X		
Wetland Hydrology Present? Yes No		nal Wetland Site ID:	<u> </u>		
HYDROLOGY					
Wetland Hydrology Indicators:		· · · · · · · · · · · · · · · · · · ·	icators (minimum of two required)		
Primary Indicators (minimum of one is required; check all the			oil Cracks (B6)		
1 <del></del>	er-Stained Leaves (B9) atic Fauna (B13)		Patterns (B10) Lines (B16)		
1 <del></del>	Deposits (B15)		n Water Table (C2)		
<del></del>	rogen Sulfide Odor (C1)		urrows (C8)		
<u> </u>	ized Rhizospheres on Living		Visible on Aerial Imagery (C9)		
<u> </u>	ence of Reduced Iron (C4)		Stressed Plants (D1)		
Algal Mat or Crust (B4)Rece	ent Iron Reduction in Tilled S	Soils (C6) Geomorph	ic Position (D2)		
Iron Deposits (B5) Thin	Muck Surface (C7)	Shallow A	hallow Aquitard (D3)		
<del></del> -	er (Explain in Remarks)		graphic Relief (D4)		
Sparsely Vegetated Concave Surface (B8)		FAC-Neutr	ral Test (D5)		
Field Observations:					
	pth (inches): pth (inches):				
	pth (inches):	Wetland Hydrology Presen	t? Yes No_X_		
(includes capillary fringe)		rroduma rryanology r rocon	100 <u> </u>		
Describe Recorded Data (stream gauge, monitoring well, as	erial photos, previous inspe	ctions), if available:			
Remarks:					
No hydrology was observed, area is a drained agricultural fi	ieid. Drainage ditchs are pre	esent on two sides of the field	and drainage tile is nighly likely.		

	ants.			Sampling Point:	SP2U	<u> </u>
<u>Tree Stratum</u> (Plot size:)	Absolute % Cover	Dominant Species?	Indicator Status	Dominance Test worksheet:		
1				Number of Dominant Species That Are OBL, FACW, or FAC:	0	(A)
3.				Total Number of Dominant		_
4.	1			Species Across All Strata:	1	_(B)
5				Percent of Dominant Species That Are OBL, FACW, or FAC:	0.0%	(A/B)
7.				Prevalence Index worksheet:		_ ( · /
		=Total Cover		Total % Cover of: Mu	ultiply by:	
Sapling/Shrub Stratum (Plot size:				OBL species 0 x 1 =		
1					0	_
				<u></u>	0	
· -				FACU species 0 x 4 =		
4				UPL species 5 x 5 =		— .
5				Column Totals: 5 (A)	25	(B)
6				Prevalence Index = B/A =	5.00	
7	-			Hydrophytic Vegetation Indicators:		
		=Total Cover		1 - Rapid Test for Hydrophytic Ve	getation	
Herb Stratum (Plot size:)				2 - Dominance Test is >50%		
1. Glycine max	5	Yes	UPL	3 - Prevalence Index is ≤3.0 <sup>1</sup>		
2				4 - Morphological Adaptations <sup>1</sup> (P	rovide sup ate sheet)	portin
3.       4.				Problematic Hydrophytic Vegetati	on¹ (Expla	in)
5 6.				<sup>1</sup> Indicators of hydric soil and wetland he be present, unless disturbed or proble		must
7.				Definitions of Vegetation Strata:		
8.				Tree – Woody plants 3 in. (7.6 cm) or	more in di	amete
9				at breast height (DBH), regardless of h		
10 11				Sapling/shrub – Woody plants less thand greater than or equal to 3.28 ft (1		ВН
12.		T. 1.10		Herb – All herbaceous (non-woody) pl		ırdless
Woody Vine Stratum (Plot size:		=Total Cover		of size, and woody plants less than 3.2		
1.				<b>Woody vines</b> – All woody vines greate height.	er than 3.2	:8 ft in
2.						
				Hydrophytic Vegetation		
3.						
3				Present? Yes N	o_X_	

Northcentral and Northeast Region – Version 2.0

US Army Corps of Engineers

SOIL Sampling Point: SP2U

Profile De	escription: (Describe	to the dep	th needed to docu	ment the	indicato	r or confi	irm the absence of in	dicators.)		
Depth	Matrix		Redox	x Feature	es					
(inches)	Color (moist)	%	Color (moist)	%	Type <sup>1</sup>	Loc <sup>2</sup>	Texture	Remark	(S	
0-10	7.5YR 3/2	100						Clay loa	m	
10-16	7.5YR 4/1	95	7.5YR 4/4	5				Clay loa	m	
								-		
							<del></del>			
	-									
					' <u></u>					
<sup>1</sup> Type: C=	-Concentration, D=Dep	letion, RM	=Reduced Matrix, C	S=Cover	ed or Coa	ted Sand	Grains. <sup>2</sup> Locatio	n: PL=Pore Lining,	M=Matrix.	
Hydric Sc	oil Indicators:						Indicators for Pr	oblematic Hydric S	Soils³:	
	sol (A1)	_	Polyvalue Below	Surface	(S8) ( <b>LR</b>	R R,		110) ( <b>LRR K, L, ML</b>		
Histic Epipedon (A2) MLRA 149B)								Redox (A16) (LRR		
Black Histic (A3) Thin Dark Surface (S9) (LRR R, MLRA 149B) 5 cm Mucky Peat or Peat (S3) (							, , ,		₹)	
Hydrogen Sulfide (A4) Stratified Layers (A5) High Chroma Sands (S11) (LRR K, L) Loamy Mucky Mineral (F1) (LRR K, L) Thin Dark Surface (S9) (LRR K, L)										
	eted Below Dark Surfac	e (A11)	Loamy Gleyed M			., <b>∟</b> )		nganese Masses (F12) ( <b>LRR K, L, R</b> )		
	Dark Surface (A12)	_ (/////	Depleted Matrix		-)		Piedmont Floodplain Soils (F19) (MLRA 149B)			
	y Mucky Mineral (S1)	_	' Redox Dark Surf		)		Mesic Spodic (TA6) (MLRA 144A, 145, 149B)			
	y Gleyed Matrix (S4)	_	— Depleted Dark S				Red Parent Material (F21)			
Sand	y Redox (S5)	_	Redox Depression	ons (F8)			Very Shallow	Dark Surface (TF1	2)	
Stripp	oed Matrix (S6)	_	Marl (F10) ( <b>LRR</b>	<b>K</b> , <b>L</b> )			Other (Explai	n in Remarks)		
Dark	Surface (S7)									
3										
	s of hydrophytic vegeta ve Layer (if observed):		etland hydrology mu	st be pre	sent, unle	ss disturb	ed or problematic.			
Type:	re Layer (II observed).									
	inches):						Hydric Soil Presen	t? Yes	No_	X
Remarks:	-									
	were plowed prior to pl	anting of s	oybeans.							

Project/Site: Bell Rd	City/County: Oswego		Sampling Date: 6/11/2024
Applicant/Owner: The Wetland Trust		State:	NY Sampling Point: SP2W
Investigator(s): EHF, DJJ, KH, HF	Section, Township, Range:	Penneville	
Landform (hillside, terrace, etc.): Flat	Local relief (concave, convex		Slope (%): 1
	,	-76.23327	Datum: WGS84
Soil Map Unit Name: Canandaigua Silt Loam			fication: No
Are climatic / hydrologic conditions on the site typical fo	r this time of year? Yes X No	(If no, explain	
Are Vegetation , Soil , or Hydrology		al Circumstances" pr	
Are Vegetation, Soil, or Hydrology		explain any answers	
SUMMARY OF FINDINGS – Attach site map			,
Hydrophytic Vegetation Present? Yes X	No Is the Sampled Area		
Hydric Soil Present? Yes X	No within a Wetland?	Yes X	No
Wetland Hydrology Present? Yes X	No If yes, optional Wetlan		
Sample point is 40 ft from plowed and planted agriculti west.	iral soybean fleid. Sample point is in unick	Phalaris arundinace	a. Manmade pond is Toutt to the
HYDROLOGY			
Wetland Hydrology Indicators:		Secondary India	cators (minimum of two required)
Primary Indicators (minimum of one is required; check	all that apply)	Surface So	oil Cracks (B6)
<del></del>	Water-Stained Leaves (B9)		Patterns (B10)
<u> </u>	Aquatic Fauna (B13)		Lines (B16)
<del></del>	Marl Deposits (B15)	<del></del> ·	n Water Table (C2)
<del></del>	Hydrogen Sulfide Odor (C1)		urrows (C8)
— — · · · · · · · · — — · · · · · · ·	Oxidized Rhizospheres on Living Roots (C	· —	Visible on Aerial Imagery (C9)
<del></del>	Presence of Reduced Iron (C4)		Stressed Plants (D1)
<del></del> -	Recent Iron Reduction in Tilled Soils (C6) Thin Muck Surface (C7)		ic Position (D2) guitard (D3)
<u> </u>	Thin Muck Surface (C7) Other (Explain in Remarks)		quitard (D3) graphic Relief (D4)
Sparsely Vegetated Concave Surface (B8)	Julier (Explain in Nemarks)	X FAC-Neutra	, ,
Field Observations:		<u></u>	ar rest (BO)
Surface Water Present? Yes No X	Depth (inches):		
Water Table Present? Yes X No			
Saturation Present? Yes X No		Hydrology Present	t? Yes X No
(includes capillary fringe)	<u> </u>		
Describe Recorded Data (stream gauge, monitoring we	ill, aerial photos, previous inspections), if a	ıvailable:	
Remarks:			
Saturation is present and the water table is high. Prese	nce of reduced iron was also observed.		

			1 11 11	Sampling Point:	
Tree Stratum (Plot size:)	Absolute % Cover	Dominant Species?	Indicator Status	Dominance Test worksheet:	
1.				No. 1 or (D. v.) and O. v.	
2.				Number of Dominant Species That Are OBL, FACW, or FAC:	1 (A)
					`` ′
				Total Number of Dominant	1 (D)
				Species Across All Strata:	1 (B)
·				Percent of Dominant Species	
·				That Are OBL, FACW, or FAC: 10	0.0% (A/B
· .	_			Prevalence Index worksheet:	
		=Total Cover		Total % Cover of: Mult	tiply by:
apling/Shrub Stratum (Plot size:	_)			OBL species5 x 1 =	5
				FACW species 101 x 2 =	202
	_			FAC species 1 x3=	3
				FACU species 0 x 4 =	0
	_			· — — –	
	_			UPL species 0 x 5 =	0
	_			Column Totals: 107 (A)	210 (B
				Prevalence Index = B/A =	1.96
				Hydrophytic Vegetation Indicators:	
		=Total Cover		1 - Rapid Test for Hydrophytic Vege	etation
erb Stratum (Plot size: )				X 2 - Dominance Test is >50%	
Phalaris arundinacea	100	Yes	FACW	X 3 - Prevalence Index is ≤3.0 <sup>1</sup>	
Iris versicolor	2	No	OBL	4 - Morphological Adaptations <sup>1</sup> (Pro	vide supportin
Persicaria maculosa		No	FAC	data in Remarks or on a separate	
Impatiens capensis		No	FACW	Problematic Hydrophytic Vegetation	n <sup>1</sup> (Explain)
Scirpus cyperinus	3	No	OBL	<u> </u>	
				<sup>1</sup> Indicators of hydric soil and wetland hy be present, unless disturbed or problem	
	_			Definitions of Vegetation Strata:	iauo.
				Deminions of Vegetation Strata.	
·	_			<b>Tree</b> – Woody plants 3 in. (7.6 cm) or m at breast height (DBH), regardless of he	
	_			at breast fieight (DBH), regardless of fie	agrit.
0	_			Sapling/shrub – Woody plants less tha	
1				and greater than or equal to 3.28 ft (1 m	n) tall.
2.				<b>Herb</b> – All herbaceous (non-woody) pla	nts, regardles
	107	=Total Cover		of size, and woody plants less than 3.28	
/oody Vine Stratum (Plot size:	)			Woody vines – All woody vines greater	than 3 28 ft ir
				height.	11011 0.20 11 11
				Hydrophytic	
-				Vegetation	
		· <del></del>		Present? Yes X No	
		=Total Cover			

SOIL Sampling Point: SP2W

Profile De	escription: (Describe	to the de	pth needed to docu	ment the	e indicato	r or confi	irm the absence of indicat	tors.)		
Depth	Matrix		Redo	x Featur	es					
(inches)	Color (moist)	%	Color (moist)	%	Type <sup>1</sup>	Loc <sup>2</sup>	Texture	Remarks		
0-3	7.5YR 3/2	100						Clay loam		
3-14	7.5YR 2.5/1	85	7.5YR 5/3	5				Clay loam		
	7.5YR 4/6	10								
<sup>1</sup> Type: C=	Concentration, D=Dep	letion, RI	л=Reduced Matrix, С	S=Cover	ed or Coa	ted Sand	Grains. <sup>2</sup> Location: P	L=Pore Lining, M=Matrix.		
•	oil Indicators:						Indicators for Proble	-		
	sol (A1)		Polyvalue Below	Surface	e (S8) ( <b>LR</b>	R R,		(LRR K, L, MLRA 149B)		
	Epipedon (A2)		MLRA 149B)					ox (A16) ( <b>LRR K, L, R</b> )		
Black	Histic (A3)		Thin Dark Surface	ce (S9) (	LRR R, M	LRA 149E	3)5 cm Mucky Peat	or Peat (S3) ( <b>LRR K, L, R</b> )		
Hydro	ogen Sulfide (A4)		High Chroma Sa	ands (S1	1) ( <b>LRR K</b>	, L)	Polyvalue Below S	Surface (S8) ( <b>LRR K, L</b> )		
Strati	fied Layers (A5)		Loamy Mucky M	lineral (F	1) (LRR K	(, L)	Thin Dark Surface	e (S9) ( <b>LRR K, L</b> )		
Deple	eted Below Dark Surfac	e (A11)	Loamy Gleyed N	/latrix (F2	2)		Iron-Manganese N	Masses (F12) ( <b>LRR K, L, R</b> )		
Thick	Dark Surface (A12)		X Depleted Matrix	(F3)			Piedmont Floodpl	edmont Floodplain Soils (F19) ( <b>MLRA 149B</b> )		
	y Mucky Mineral (S1)		Redox Dark Sur		)			6) (MLRA 144A, 145, 149B)		
	y Gleyed Matrix (S4)		Depleted Dark S				Red Parent Material (F21)			
	y Redox (S5)		Redox Depression	•	•		Very Shallow Darl	, ,		
	ped Matrix (S6)		Marl (F10) (LRR	. ,				, ,		
	, ,		Man (F 10) ( <b>LRK</b>	K, L)			Other (Explain in I	Remarks)		
Dark	Surface (S7)									
	s of hydrophytic vegeta		vetland hydrology mu	st be pre	esent, unle	ss disturb	ed or problematic.			
	ve Layer (if observed)									
Type:							Undela Call Breaker	Vaa V Na		
Remarks:	inches):						Hydric Soil Present?	Yes X No		
itemants.										

Project/Site: Bell Rd	City/County: Oswego		Sampling Date: 6/10/2024
Applicant/Owner: The Wetland Trust		State:	NY Sampling Point: SP3U
Investigator(s): EHF, DJJ, KH, HF	Section, Township, Ra	nge: Penneville	
Landform (hillside, terrace, etc.): Flat	Local relief (concave, cor	nvex, none): Flat	Slope (%):0
Subregion (LRR or MLRA): LRR L, MLRA 101 Lat: 43.28753	 Lo	ng: -76.23401	Datum: WGS84
Soil Map Unit Name: Canandaigua Silt Loam		NWI class	sification:
Are climatic / hydrologic conditions on the site typical for this time of	of year? Yes X	No(If no, explai	in in Remarks.)
Are Vegetation X, Soil X, or Hydrology X signific	cantly disturbed? Are "No	ormal Circumstances" p	oresent? Yes X No
Are Vegetation, Soil, or Hydrologynatural	lly problematic? (If need	led, explain any answe	rs in Remarks.)
SUMMARY OF FINDINGS – Attach site map showin		tions, transects,	important features, etc.
Hydrophytic Vegetation Present? Yes No X	Is the Sampled A	rea	
Hydric Soil Present? Yes X No	within a Wetland?		NoX
Wetland Hydrology Present? Yes No X	If yes, optional We	tland Site ID:	
Sample point is in agricultural field plowed and growing soybeans		•	, ,
HYDROLOGY			
Wetland Hydrology Indicators:		Secondary Ind	licators (minimum of two required)
Primary Indicators (minimum of one is required; check all that app	oly)	Surface S	oil Cracks (B6)
<del></del>	ned Leaves (B9)		Patterns (B10)
High Water Table (A2) Aquatic Fa			Lines (B16)
Saturation (A3) Marl Depos	` ,		on Water Table (C2)
<del></del>	Sulfide Odor (C1)		Burrows (C8)
<del></del>	hizospheres on Living Roots of Reduced Iron (C4)		n Visible on Aerial Imagery (C9) r Stressed Plants (D1)
1 <del></del>	n Reduction in Tilled Soils (		hic Position (D2)
1 <del></del>	Surface (C7)	· —	equitard (D3)
<del></del>	lain in Remarks)		graphic Relief (D4)
Sparsely Vegetated Concave Surface (B8)	,		ral Test (D5)
Field Observations:			
Surface Water Present? Yes No X Depth (inc	· —		
Water Table Present? Yes No _X Depth (inc			
Saturation Present? Yes No X Depth (inc	ches): Wetla	and Hydrology Preser	nt? Yes No X
(includes capillary fringe)	hotos, provious inspections'	if available:	
Describe Recorded Data (stream gauge, monitoring well, aerial pl	notos, previous inspections)	, ii avaliable:	
Remarks: There is an unusual sand layer in soil sample testing.			
Thore is all allasadi salid layer in soil sample testing.			

<b>VEGETATION</b> – Use scientific names of p	nanto.			Sampling Point:	SP3L	<u>,                                    </u>
Tree Stratum (Plot size:)	Absolute % Cover	Dominant Species?	Indicator Status	Dominance Test worksheet:		
1				Number of Dominant Species		
2.				That Are OBL, FACW, or FAC:	0	(A)
3				Total Number of Dominant		
4.				Species Across All Strata:	1	(B)
5.						_
6.				Percent of Dominant Species That Are OBL, FACW, or FAC:	0.0%	(A/B
7.				Prevalence Index worksheet:	0.070	_ (' ', _ '
•		=Total Cover			ultiply by:	
Sapling/Shrub Stratum (Plot size:		Total Gover		OBL species 0 x 1 =		
	_)					_
1				FACW species 0 x 2 =		
2				· —	0	
3	_			· —	0	
4.				UPL species 5 x 5 =	25	
5				Column Totals: 5 (A)	25	(B
6.	_			Prevalence Index = B/A =	5.00	
7				Hydrophytic Vegetation Indicators:		
		=Total Cover		1 - Rapid Test for Hydrophytic Ve	egetation	
Herb Stratum (Plot size: 6 )	<u> </u>			2 - Dominance Test is >50%		
1. Glycine max	5	Yes	UPL	3 - Prevalence Index is ≤3.0 <sup>1</sup>		
2.				4 - Morphological Adaptations <sup>1</sup> (F	Provide sur	nortin
3.				data in Remarks or on a separ		рогип
4	_			Problematic Hydrophytic Vegeta	tion <sup>1</sup> (Expla	in)
5. 6.				<sup>1</sup> Indicators of hydric soil and wetland be present, unless disturbed or proble		must
7				Definitions of Vegetation Strata:		
8				Tree – Woody plants 3 in. (7.6 cm) or	moro in di	iomoto
9.	_			at breast height (DBH), regardless of		iamete
10.				Sapling/shrub – Woody plants less t	han 3 in. D	вн
11				and greater than or equal to 3.28 ft (		
12				Herb – All herbaceous (non-woody) բ	alants rega	rdles
	5	=Total Cover		of size, and woody plants less than 3		ii aico
Woody Vine Stratum (Plot size:	)			Woody vines – All woody vines grea	torthan 2 C	00 ft in
1	_			height.	lei iliali 3.2	20 11 11
2.						
3.				Hydrophytic		
4.				Vegetation Present? Yes	10 <u>X</u>	
		=Total Cover		Fresent: 100	<u> </u>	

Northcentral and Northeast Region - Version 2.0

US Army Corps of Engineers

SOIL Sampling Point: SP3U

Profile De	scription: (Describe	to the de	oth needed to docur	nent the	indicato	r or confi	irm the absence of	indicators.)		
Depth	Matrix		Redox	Feature	es					
(inches)	Color (moist)	%	Color (moist)	%	Type <sup>1</sup>	Loc <sup>2</sup>	Texture	Remarks		
0-8	7.5YR 3/2	95	7.5YR 4/2	5						
8-12	7.5YR 6/4	90	7.5YR 7/6	10				sandy loam		
12-16	7.5YR 4/1	70	5YR 4/6	30				clay loam		
								_		
	_									
			_					-		
1 <sub>Tymo:</sub> C=	Concentration, D=Dep		I=Baduaad Matrix CS		——	tod Sand	Crains <sup>2</sup> l ass	ntion: PL=Pore Lining, M=Matrix.		
	il Indicators:	etion, Rivi	I=Reduced Matrix, CS	s=Cover	ed or Coa	ted Sand		Problematic Hydric Soils <sup>3</sup> :		
•	sol (A1)		Polyvalue Below	Surface	(S8) ( <b>I R</b>	RR		(A10) (LRR K, L, MLRA 149B)		
	` '	-	MLRA 149B)	Guriaco	(00) (21)	,		rie Redox (A16) ( <b>LRR K, L, R</b> )		
Histic Epipedon (A2) MLRA 149B) Black Histic (A3) Thin Dark Surface (S9) (LRR R, MLR						I RA 149F		ky Peat or Peat (S3) ( <b>LRR K, L, R</b> )		
	gen Sulfide (A4)	_	High Chroma Sa					Below Surface (S8) (LRR K, L)		
	ied Layers (A5)	_	Loamy Mucky Mi					Surface (S9) (LRR K, L)		
		- (A11)				·, <b>L</b> )				
	ted Below Dark Surfac	e (ATT) _	Loamy Gleyed M		.)			on-Manganese Masses (F12) (LRR K, L, R)		
	Dark Surface (A12)	-	X Depleted Matrix (					Floodplain Soils (F19) (MLRA 149B)		
	/ Mucky Mineral (S1)	_	Redox Dark Surf					dic (TA6) ( <b>MLRA 144A, 145, 149B</b> )		
	/ Gleyed Matrix (S4)	_	Depleted Dark S		-7)		Red Parent Material (F21)			
	/ Redox (S5)	_	Redox Depression	. ,			Very Shallow Dark Surface (TF12)			
	ed Matrix (S6)	-	Marl (F10) ( <b>LRR</b>	<b>K</b> , <b>L</b> )			Other (Exp	olain in Remarks)		
Dark \$	Surface (S7)									
<sup>3</sup> Indicators	of hydrophytic vegetat	ion and w	etland hydrology mus	st be pre	sent, unle	ss disturb	ed or problematic.			
	e Layer (if observed):									
Type:	nohoo):						Hydric Soil Pres	ant? Yes V No		
Remarks:	nches):						nyunc 3011 Fres	ent? Yes X No		
	of 4 inch of a sandy loa	ım was ob	served. Sand was re	ddish in	color. The	soils wer	re plowed prior to pla	anting of soybeans.		
	·							Ç		

Project/Site: Bell Rd	City/County: Oswego Sampling Date: 6/102024
Applicant/Owner: The Wetland Trust	State: NY Sampling Point: SP3W
Investigator(s): EHF, DJJ, KH, HF	Section, Township, Range: Penneville
Landform (hillside, terrace, etc.): Flat	Local relief (concave, convex, none): None Slope (%): 0
Subregion (LRR or MLRA): LRR L, MLRA 101 Lat: 42.28743	Long: -76.23396 Datum: WGS84
Soil Map Unit Name: Canandaigua Silt Loam	NWI classification: No
Are climatic / hydrologic conditions on the site typical for this time of	
Are Vegetation, Soil, or Hydrologysignification	
Are Vegetation, Soil, or Hydrologynaturall	ly problematic? (If needed, explain any answers in Remarks.)
SUMMARY OF FINDINGS – Attach site map showing	g sampling point locations, transects, important features, etc.
Lhidranhi tia Vagatatian Dracant?	In the Commind Aven
Hydrophytic Vegetation Present? Yes X No Hydric Soil Present? Yes X No	_ Is the Sampled Area within a Wetland? Yes X No
Wetland Hydrology Present? Yes X No	If yes, optional Wetland Site ID:
Remarks: (Explain alternative procedures here or in a separate re	<del></del>
	n field and 25 ft. from pond. Drainage towards ditch to the east of sample point.
LIVERGLOOV	
HYDROLOGY	
Wetland Hydrology Indicators:	Secondary Indicators (minimum of two required)
Primary Indicators (minimum of one is required; check all that appl	
<del></del>	Drainage Patterns (B10)
High Water Table (A2)  Aquatic Fau  And Danasi	<u>—</u>
Saturation (A3)Marl Deposi	
<del></del>	Sulfide Odor (C1) Crayfish Burrows (C8)  nizospheres on Living Roots (C3) Saturation Visible on Aerial Imagery (C9)
<del></del>	nizospheres on Living Roots (C3) Saturation Visible on Aerial Imagery (C9)  f Reduced Iron (C4) Stunted or Stressed Plants (D1)
<u> </u>	Reduction in Tilled Soils (C6)  Geomorphic Position (D2)
<del></del>	Surface (C7) Shallow Aquitard (D3)
<del></del>	ain in Remarks) Microtopographic Relief (D4)
Sparsely Vegetated Concave Surface (B8)	FAC-Neutral Test (D5)
Field Observations:	
Surface Water Present? Yes No _X Depth (inc	ches):
Water Table Present? Yes X No Depth (inc	ches): <u>16</u>
Saturation Present? Yes X No Depth (inc	ches): 16 Wetland Hydrology Present? Yes X No
(includes capillary fringe)	
Describe Recorded Data (stream gauge, monitoring well, aerial ph	notos, previous inspections), if available:
Remarks:	
Water Table Present at 16 in after 10 minutes. Likely wetter earlier	r in growing season

Absolute % Cover	Dominant Species?	Indicator Status	Dominance Teet worksheet				
		Otatas	Dominance Test worksheet:				
			Number of Dominant Species That Are OBL, FACW, or FAC:	1	(A)		
					•		
			Total Number of Dominant Species Across All Strata:	2	(B)		
			Percent of Dominant Species				
			That Are OBL, FACW, or FAC:	50.0%	_(A/B		
			Prevalence Index worksheet:				
	=Total Cover		Total % Cover of: M	ultiply by:			
			OBL species 7 x 1 =	7			
5	Yes	FACU	FACW species111 x 2 =	222			
			FAC species0 x 3 =	0			
			FACU species 5 x 4 =	20			
			UPL species 3 x 5 =	15			
			Column Totals: 126 (A)	264	<u>—</u> (В		
			Prevalence Index = B/A =	2.10			
			Hydrophytic Vegetation Indicators:				
	=Total Cover						
	,			9			
20	No	FACW	<del></del>				
			1 <del></del>				
			data in Remarks or on a separate sheet)				
			Problematic Hydrophytic Vegetat	ion <sup>1</sup> (Expla	iin)		
	· <del></del>		<u> </u>				
			'Indicators of hydric soil and wetland hydrology mu be present, unless disturbed or problematic.				
			Definitions of Vegetation Strata:				
			<b>Tree</b> – Woody plants 3 in. (7.6 cm) or at breast height (DBH), regardless of	more in di height.	amete		
			Sapling/shrub – Woody plants less t	han 3 in. D	ВН		
101	-Total Cavar				ırdles		
121	- Total Cover						
			<b>Woody vines</b> – All woody vines great height.	ter than 3.2	28 ft ir		
			Hydrophytic				
				lo			
	=Total Cover						
	5 20 90 7 1 3	5 Yes  5 =Total Cover  20 No 90 Yes 7 No 1 No 3 No	=Total Cover  5	Percent of Dominant Species That Are OBL, FACW, or FAC:  Prevalence Index worksheet:  Total % Cover of: M OBL species 7 x1 = FACW species 1111 x2 = FAC species 0 x3 = FACU species 5 x4 = UPL species 3 x5 = Column Totals: 126 (A) Prevalence Index = B/A = Hydrophytic Vegetation Indicators: 1 - Rapid Test for Hydrophytic Vegetation Indicators of Hydrophytic Vegetation Indicators of Species 1 x 4 = Hydrophytic Vegetation Indicators: 1 - Rapid Test for Hydrophytic Vegetation Indicators of Hydrophytic Vegetation Strate: The Hydrophytic Soil and wetland be present, unless disturbed or problem of the present of the pr	Percent of Dominant Species That Are OBL, FACW, or FAC: 50.0%  Prevalence Index worksheet: Total % Cover of: Multiply by:  OBL species 7 x1 = 7  FACW species 1111 x2 = 222  FAC species 0 x3 = 0  FACU species 5 x4 = 20  UPL species 3 x5 = 15  Column Totals: 126 (A) 264  Prevalence Index = B/A = 2.10  Hydrophytic Vegetation Indicators: 1 - Rapid Test for Hydrophytic Vegetation 2 - Dominance Test is >50%  X 3 - Prevalence Index is ≤3.0¹  4 - Morphological Adaptations¹ (Provide sup data in Remarks or on a separate sheet) Problematic Hydrophytic Vegetation¹ (Explations) 1 No FACW 3 No UPL  1 No FACW 3 No UPL  1 Indicators of hydric soil and wetland hydrology to be present, unless disturbed or problematic.  Definitions of Vegetation Strata:  Tree — Woody plants 3 in. (7.6 cm) or more in diat breast height (DBH), regardless of height.  Sapling/shrub — Woody plants less than 3 in. D and greater than or equal to 3.28 ft (1 m) tall.  Woody vines — All woody vines greater than 3.2 height.  Hydrophytic Vegetation  Hydrophytic Vegetation		

Northcentral and Northeast Region – Version 2.0

US Army Corps of Engineers

SOIL Sampling Point: SP3W

Profile De Depth	scription: (Describe Matrix	to the de	epth needed to docui	ment the x Feature		r or conf	irm the absence	of indicators.)			
(inches)	Color (moist)	%	Color (moist)	%	Type <sup>1</sup>	Loc <sup>2</sup>	Texture	Remarks			
0-6	7.5YR 3/2	100	Color (inicial)		.,,,,			organic roots, clay loam			
			7.5YR 4/6								
6-9	2.5YR 5/1	95	7.51R 4/0	5				oxidized root channels, clay loam			
								-			
								-			
<sup>1</sup> Type: C=	Concentration, D=Deր	oletion, R	M=Reduced Matrix, CS	3=Cover	ed or Coa	ted Sand		ocation: PL=Pore Lining, M=Matrix.			
_	il Indicators:							or Problematic Hydric Soils <sup>3</sup> :			
	sol (A1)		Polyvalue Below	Surface	e (S8) ( <b>LR</b>	R R,	2 cm Muck (A10) (LRR K, L, MLRA 149B)				
	Epipedon (A2) Histic (A3)		MLRA 149B)  X Thin Dark Surface	oo (SO) (	IDDD M	I DA 140E	Coast Prairie Redox (A16) (LRR K, L, R)				
	gen Sulfide (A4)		High Chroma Sa				B)5 cm Mucky Peat or Peat (S3) (LRR K, L, R) Polyvalue Below Surface (S8) (LRR K, L)				
	ied Layers (A5)		Loamy Mucky M				Thin Dark Surface (S9) (LRR K, L)				
	ted Below Dark Surfa	ce (A11)	Loamy Gleyed M			<b>.</b> , <b>-</b> )	Iron-Manganese Masses (F12) (LRR K, L, R)				
	Dark Surface (A12)	(,	X Depleted Matrix	•	-,		Piedmont Floodplain Soils (F19) (MLRA 149B)				
	/ Mucky Mineral (S1)		Redox Dark Surf	` '	)		Mesic Spodic (TA6) (MLRA 144A, 145, 149B)				
	Gleyed Matrix (S4)		Depleted Dark S				Red Parent Material (F21)				
<u> </u>			Redox Depression	ons (F8)			Very Shallow Dark Surface (TF12)				
Stripped Matrix (S6)			Marl (F10) ( <b>LRR K, L</b> )				Other (Explain in Remarks)				
Dark S	Surface (S7)										
3											
	of hydrophytic vegeta e Layer (if observed)		wetland hydrology mu	st be pre	esent, unle	ess disturb	oed or problemation	<u>&gt;.</u>			
Type:	e Layer (ii observed)	•									
Depth (ir	nches):						Hydric Soil Pr	resent? Yes X No			
							11,411.0 001111	<u> </u>			
Remarks: This data f	orm is revised from N	orthcentra	al and Northeast Regio	onal Sup	plement V	ersion 2.0	to reflect the NR	RCS Field Indicators of Hydric Soils			
			w.nrcs.usda.gov/Interr								

Project/Site: Bell Rd	City/County: Oswego		_Sampling Date:	6/10/2024			
Applicant/Owner: The Wetland Trust		State:	NY Sampling I	Point: SP4U			
Investigator(s): EHF, DJJ, KH, HF	Section, Township, Range: Pe	enneville					
Landform (hillside, terrace, etc.): Flat	Local relief (concave, convex, no	ne): None	Slot	oe (%): 2			
Subregion (LRR or MLRA): LRR L, MLRA 101 Lat: 43.28	<u> </u>			n: WGS84			
· · · · · · · · · · · · · · · · · · ·		NWI classifi					
Soil Map Unit Name: Lamson Very Fine Sandy Loam							
Are climatic / hydrologic conditions on the site typical for this	· — —		,	V N			
Are Vegetation X, Soil X, or Hydrology X s		rcumstances" pre	_	X No			
Are Vegetation, Soil, or Hydrologyr		lain any answers					
SUMMARY OF FINDINGS – Attach site map sho	wing sampling point locations,	, transects, in	nportant featur	es, etc.			
Hydrophytic Vegetation Present? Yes No	X Is the Sampled Area						
<u> </u>	X within a Wetland?	Yes	No X				
	X If yes, optional Wetland Sit						
Remarks: (Explain alternative procedures here or in a sepa	rate report.)	<u> </u>					
Sample point is 15 feet from agricultural field growing soybe		ıral drainage ditcl	h to the northeast.				
HYDROLOGY							
Wetland Hydrology Indicators:			ators (minimum of	two required)			
Primary Indicators (minimum of one is required; check all the			il Cracks (B6)				
\ <u> </u>	r-Stained Leaves (B9)	Drainage Patterns (B10)					
1 <del></del>	tic Fauna (B13)	Moss Trim Lines (B16)					
—	Deposits (B15)	Dry-Season Water Table (C2)					
<del></del>	ogen Sulfide Odor (C1)	Crayfish Bu					
<u> </u>	zed Rhizospheres on Living Roots (C3)		/isible on Aerial Ima				
<u> </u>	ence of Reduced Iron (C4)		Stressed Plants (D1	)			
<u> </u>	nt Iron Reduction in Tilled Soils (C6)						
<u> </u>	Muck Surface (C7)	Shallow Aquitard (D3)					
<del></del>	(Explain in Remarks)		raphic Relief (D4)				
Sparsely Vegetated Concave Surface (B8)		FAC-Neutra	al Test (D5)				
Field Observations:							
	oth (inches):						
	oth (inches):						
	oth (inches): Wetland Hyd	drology Present	? Yes	No X			
(includes capillary fringe)							
Describe Recorded Data (stream gauge, monitoring well, as	rial photos, previous inspections), if available	able:					
Remarks:							
Adjacent to drainage ditch 4 ft below sample site							
, , , , , , , , , , , , , , , , , , , ,							

	Absolute	Dominant	Indicator	Dominance Test worksheet:				
Tree Stratum (Plot size:)	% Cover	Species?	Status	Dominance Test Worksneet:				
Salix nigra	10	Yes	OBL	Number of Dominant Species				
2. Pinus sylvestris	10	Yes	UPL	That Are OBL, FACW, or FAC: 2 (A				
B. Prunus serotina	10	Yes	FACU	Total Number of Dominant Species Across All Strata: 7 (E				
5.				Descent of Deminent Charles				
i.				Percent of Dominant Species That Are OBL, FACW, or FAC: 28.6% (A				
				Prevalence Index worksheet:				
	30	=Total Cover		Total % Cover of: Multiply by:				
apling/Shrub Stratum (Plot size:	)			OBL species 20 x 1 = 20				
. Lonicera tatarica	<b>-</b>	Yes	FACU	FACW species 4 x 2 = 8				
. Cornus racemosa	15	Yes	FAC	FAC species 33 x 3 = 99				
				<u> </u>				
		No No	OBL	FACU species 103 x 4 = 412				
Prunus serotina	5	<u>No</u>	FACU	UPL species 10 x 5 = 50				
. Carya ovata	3	No	FACU	Column Totals: 170 (A) 589				
. Filipendula ulmaria	3	No	FAC	Prevalence Index = B/A = 3.46				
<u></u>				Hydrophytic Vegetation Indicators:				
	56	=Total Cover		1 - Rapid Test for Hydrophytic Vegetation				
lerb Stratum (Plot size:)				2 - Dominance Test is >50%				
. Rubus pubescens	3	No	FACW	3 - Prevalence Index is ≤3.0 <sup>1</sup>				
. Solidago altissima	45	Yes	FACU	4 - Morphological Adaptations <sup>1</sup> (Provide supporting				
. Solidago rugosa	2	No	FAC	data in Remarks or on a separate sheet)				
Galium aparine	20	Yes	FACU	Problematic Hydrophytic Vegetation <sup>1</sup> (Explain)				
. Toxicodendron radicans	10	No	FAC					
. Vitis riparia	3	No	FAC	<sup>1</sup> Indicators of hydric soil and wetland hydrology mu be present, unless disturbed or problematic.				
. Onoclea sensibilis		No	FACW	Definitions of Vegetation Strata:				
Officied Settisionis		NO	TACW	Definitions of Vegetation Strata.				
·				<b>Tree</b> – Woody plants 3 in. (7.6 cm) or more in diam at breast height (DBH), regardless of height.				
0				Sapling/shrub – Woody plants less than 3 in. DBH				
1				and greater than or equal to 3.28 ft (1 m) tall.				
2	_			<b>Herb</b> – All herbaceous (non-woody) plants, regardl				
	84	=Total Cover		of size, and woody plants less than 3.28 ft tall.				
Voody Vine Stratum (Plot size:	_)			Woody vines – All woody vines greater than 3.28 f				
				height.				
·								
				Hydrophytic				
				The same of the sa				
				Vegetation Present? Yes No X				

Northcentral and Northeast Region - Version 2.0

US Army Corps of Engineers

SOIL Sampling Point: SP4U

Profile De	escription: (Describe	to the de	pth needed to docu	ment the	indicato	r or confi	irm the absence o	of indicator	s.)		
Depth	Matrix		Redo	x Feature	es						
(inches)	Color (moist)	%	Color (moist)	%	Type <sup>1</sup>	Loc <sup>2</sup>	Texture		Remarks		
0-10	10YR 4/2	100							Sandy Loa	m	
10-14	10YR 4/2	85	10YR 3/3	10				Sandy	Loam, Occas	ional sto	ne
	7.5YR 5/6	5									
			_								
<sup>1</sup> Type: C=	=Concentration, D=Dep	letion, RM	I=Reduced Matrix, C	S=Cover	ed or Coa	ted Sand			Pore Lining, N		-
•	oil Indicators:						Indicators fo		-		
Histosol (A1) Polyvalue Below Surface (S8) (LRR R,						2 cm Muck (A10) ( <b>LRR K, L, MLRA 149B</b> )					
Histic Epipedon (A2) MLRA 149B)							Coast Pra	airie Redox	(A16) ( <b>LRR</b> K	ί, L, R)	
Black	(Histic (A3)		Thin Dark Surface	ce (S9) (	LRR R, M	LRA 149E	<b>3</b> )5 cm Mu	cky Peat or	Peat (S3) ( <b>LF</b>	≀R K, L,	R)
Hydro	ogen Sulfide (A4)		High Chroma Sa	inds (S1	1) ( <b>LRR K</b>	, L)	Polyvalue	e Below Sur	rface (S8) ( <b>LF</b>	RK, L)	
Strati	fied Layers (A5)	_	Loamy Mucky M	ineral (F	1) ( <b>LRR</b> K	(, L)	Thin Darl	k Surface (S	69) ( <b>LRR K, L</b>	.)	
Deple	eted Below Dark Surfac	ce (A11)	Loamy Gleyed M	1atrix (F2	2)		Iron-Manganese Masses (F12) (LRR K, L, R)				
Thick	Dark Surface (A12)	•	Depleted Matrix				Piedmont Floodplain Soils (F19) (MLRA 149B)				
	y Mucky Mineral (S1)	-	Redox Dark Surf		)		Mesic Spodic (TA6) (MLRA 144A, 145, 149B)				
	y Gleyed Matrix (S4)	-	Depleted Dark S				Red Parent Material (F21)				
	y Redox (S5)	-	Redox Depression		.,				orface (TF12	)	
	ped Matrix (S6)	-	Marl (F10) (LRR					φlain in Re		,	
	Surface (S7)	-	( ) (	,,					,,,,,,,,,,		
	s of hydrophytic vegeta		etland hydrology mu	st be pre	sent, unle	ss disturb	ed or problematic.				
Type:	ve Layer (if observed)										
	inches):						Hydric Soil Pre	sent?	Yes	No_	X
Remarks:											
The soils	were plowed prior to pl	anting of s	oybeans.								

Project/Site: Bell Rd	City/County: Oswe	City/County: Oswego				
Applicant/Owner: The Wetland Trust		State:	NY Sampling Point: SP4W			
Investigator(s): EHF, DJJ, KH, HF	Section, Township	, Range: Penneville				
Landform (hillside, terrace, etc.):		e, convex, none): None	Slope (%): 0			
Subregion (LRR or MLRA): LRR L, MLRA 101 Lat: 4		Long: -76.23394	Datum: WGS84			
Soil Map Unit Name: Lamson Very Fine Sandy Loam			ification:			
Are climatic / hydrologic conditions on the site typical for	r this time of year? Yes?	X No(If no, explair	n in Remarks.)			
Are Vegetation, Soil, or Hydrology	significantly disturbed? Are	e "Normal Circumstances" pi	resent? Yes X No			
Are Vegetation , Soil , or Hydrology		needed, explain any answer	rs in Remarks.)			
SUMMARY OF FINDINGS – Attach site map						
Hydrophytic Vegetation Present? Yes X	No Is the Sample	ed Area				
Hydric Soil Present? Yes X	No within a Wetla	and? Yes X	No			
Wetland Hydrology Present? Yes X	No If yes, optiona	al Wetland Site ID:				
is historic natural streambed which existed prior to digg	ing of agricultural ditch for farm fi	elds.				
HYDROLOGY						
Wetland Hydrology Indicators:		· · · · · · · · · · · · · · · · · · ·	icators (minimum of two required)			
Primary Indicators (minimum of one is required; check			oil Cracks (B6)			
1 <u>—</u>	Water-Stained Leaves (B9)		Patterns (B10)			
<u> </u>	Aquatic Fauna (B13) Marl Deposits (B15)		Lines (B16) on Water Table (C2)			
1 <del></del>	Hydrogen Sulfide Odor (C1)		urrows (C8)			
<del></del>	Oxidized Rhizospheres on Living F		Visible on Aerial Imagery (C9)			
<u> </u>	Presence of Reduced Iron (C4)	` ' —	Stressed Plants (D1)			
Algal Mat or Crust (B4)	Recent Iron Reduction in Tilled So	oils (C6) Geomorph	nic Position (D2)			
Iron Deposits (B5)	Thin Muck Surface (C7)	Shallow Ad	quitard (D3)			
<u> </u>	Other (Explain in Remarks)	Microtopog	graphic Relief (D4)			
Sparsely Vegetated Concave Surface (B8)		X FAC-Neutr	al Test (D5)			
Field Observations:	5 " " 1 )					
Surface Water Present?	· · · · · · · · · · · · · · · · · · ·					
Water Table Present? Yes X No Saturation Present? Yes X No	· · · · · · · · · · · · · · · · · · ·	Wetland Hydrology Presen	t? Yes X No			
(includes capillary fringe)	Deptit (iliches). 12 ili	wettand riyarology Fresen	1: 163 <u>/</u> 110			
Describe Recorded Data (stream gauge, monitoring we	ell, aerial photos, previous inspecti	ions), if available:				
Remarks:						
Standing water in other areas of wetland but not at san	nple point. Water table was measu	ured 5 mins after soil sample	was taken.			

SOIL Sampling Point: SP4W

Profile Des Depth	scription: (Describe Matrix	to the de	epth needed to docur	ment the x Feature		r or conf	irm the absence	of indicators.)		
(inches)	Color (moist)	%	Color (moist)	%	Type <sup>1</sup>	Loc <sup>2</sup>	Texture	Remarks		
0-9	5YR 2.5/1	100	Color (molet)		.,,,,			Clay loam/oxidized root channels		
9-14	7.5YR 6/1	98	7.5YR 6/4	2				Reduced/depleted matrix		
<u>J-14</u>	7.511071		7.511(0/4					reduced/depicted matrix		
¹Type: C=	Concentration, D=De	bletion. RI	———— И=Reduced Matrix, C\$	S=Cover	ed or Coa	ted Sand	Grains. <sup>2</sup> Lo	ocation: PL=Pore Lining, M=Matrix.		
	il Indicators:	,	, ,					or Problematic Hydric Soils <sup>3</sup> :		
Histos	ol (A1)		Polyvalue Below	Surface	e (S8) ( <b>LR</b>	R R,	2 cm Mu	uck (A10) ( <b>LRR K, L, MLRA 149B</b> )		
Histic	Epipedon (A2)		MLRA 149B)				Coast P	rairie Redox (A16) ( <b>LRR K, L, R</b> )		
	Histic (A3)		Thin Dark Surface					ucky Peat or Peat (S3) (LRR K, L, R)		
	gen Sulfide (A4)		High Chroma Sa					ue Below Surface (S8) (LRR K, L)		
	ied Layers (A5)	aa (A11)	Loamy Mucky M			(, L)		rk Surface (S9) (LRR K, L)		
	ted Below Dark Surfa Dark Surface (A12)	ce (ATT)	Loamy Gleyed M X Depleted Matrix	•	2)		Iron-Manganese Masses (F12) (LRR K, L, R) Piedmont Floodplain Soils (F19) (MLRA 149B)			
	Mucky Mineral (S1)		Redox Dark Surf	. ,	)			Spodic (TA6) (MLRA 144A, 145, 149B)		
	Gleyed Matrix (S4)		Depleted Dark S					rent Material (F21)		
	Redox (S5)		Redox Depression	•	•			allow Dark Surface (TF12)		
Strippe	ed Matrix (S6)		Marl (F10) ( <b>LRR</b>	<b>K</b> , <b>L</b> )			Other (E	Explain in Remarks)		
Dark S	Surface (S7)									
3										
			wetland hydrology mus	st be pre	esent, unle	ess disturb	oed or problematio	D		
Type:	e Layer (if observed)	):								
Depth (ir	achoe):						Hydric Soil Pr	recent? Yes Y No.		
							Hydric 30ii Fi	resent? Yes X No		
Remarks: This data for	orm is revised from N	orthcentra	l and Northeast Regio	nal Sun	plement \	ersion 2 (	0 to reflect the NR	RCS Field Indicators of Hydric Soils		
			w.nrcs.usda.gov/Interr							

Project/Site: Bell Rd	City/County: Osv	wego	Sampling Date: 6/11/24			
Applicant/Owner: The Wetland Trust		State:	NY Sampling Point: SP5U			
Investigator(s): EHF, DJJ, KH, HF	Section, Townsh	ip, Range: Penneville				
Landform (hillside, terrace, etc.): Flat	Local relief (concav	ve, convex, none): None	Slope (%): 1			
	43.28922	Long: -76.23875	Datum: WGS84			
Soil Map Unit Name: Canandaigua Silt Loam			ification: No			
·	or this time of year? Vec		-			
Are climatic / hydrologic conditions on the site typical for		X No (If no, explain				
Are Vegetation X, Soil X, or Hydrology		re "Normal Circumstances" p				
Are Vegetation, Soil, or Hydrology		lf needed, explain any answer	,			
SUMMARY OF FINDINGS – Attach site ma	p showing sampling point	locations, transects, i	mportant features, etc.			
Hydrophytic Vegetation Present? Yes	No X Is the Samp	led Area				
Hydric Soil Present? Yes	No X within a We		No X			
Wetland Hydrology Present? Yes	No X If yes, option	nal Wetland Site ID:	<del></del>			
Remarks: (Explain alternative procedures here or in a						
Sample point is in agricultural field planted with soybe	ans. Edge of field was 25 ft away	to the south/southeast and is	dominated by grasses.			
HYDROLOGY						
Wetland Hydrology Indicators:		Secondary Indi	cators (minimum of two required)			
Primary Indicators (minimum of one is required; check	all that apply)	· · · · · · · · · · · · · · · · · · ·	pil Cracks (B6)			
	Water-Stained Leaves (B9)		Patterns (B10)			
High Water Table (A2)	Aquatic Fauna (B13)	Moss Trim	Lines (B16)			
Saturation (A3)	Marl Deposits (B15)	Dry-Seaso	Dry-Season Water Table (C2)			
Water Marks (B1)	Hydrogen Sulfide Odor (C1)	Crayfish B	Crayfish Burrows (C8)			
Sediment Deposits (B2)	Oxidized Rhizospheres on Living	Roots (C3) Saturation	Saturation Visible on Aerial Imagery (C9)			
Drift Deposits (B3)	Presence of Reduced Iron (C4)	Stunted or	Stunted or Stressed Plants (D1)			
Algal Mat or Crust (B4)	Recent Iron Reduction in Tilled S	Soils (C6) Geomorph	Geomorphic Position (D2)			
Iron Deposits (B5)	Thin Muck Surface (C7)	Shallow A	Shallow Aquitard (D3)			
Inundation Visible on Aerial Imagery (B7)	Other (Explain in Remarks)	Microtopo	Microtopographic Relief (D4)			
Sparsely Vegetated Concave Surface (B8)		FAC-Neuti	ral Test (D5)			
Field Observations:						
Surface Water Present? Yes NoX	Depth (inches):					
Water Table Present? Yes NoX	Depth (inches):					
Saturation Present? Yes No X	Depth (inches):	Wetland Hydrology Presen	t? Yes No X			
(includes capillary fringe)	all parial photos provious income					
Describe Recorded Data (stream gauge, monitoring w	eii, aeriai priotos, previous irisped	mons), ii avaliable.				
Remarks:						
No hydrology was observed, area is a drained agricult	ural field. Drainage ditches are p	resent on two sides of the field	d and drainage tile is highly likely.			

	A1 l t .	D : 1	L. P. L.	Sampling Point:	_
<u>Tree Stratum</u> (Plot size:)	Absolute % Cover	Dominant Species?	Indicator Status	Dominance Test worksheet:	
1				Number of Deminent Charles	
2.				Number of Dominant Species That Are OBL, FACW, or FAC: 0	(A)
					``´
				Total Number of Dominant Species Across All Strata: 1	(D)
-				Species Across Ali Strata.	(B)
·				Percent of Dominant Species	
				That Are OBL, FACW, or FAC: 0.0	<u>%</u> (A/B)
				Prevalence Index worksheet:	
		=Total Cover		Total % Cover of: Multip	ly by:
apling/Shrub Stratum (Plot size:	)			OBL species0 x 1 =	0
·	_			FACW species 0 x 2 =	0
				FAC species 0 x 3 =	
	_			FACU species 0 x 4 =	
	_			UPL species 5 x 5 =	25
·	_			Column Totals: 5 (A)	25 (B)
i				Prevalence Index = B/A =	5.00
				Hydrophytic Vegetation Indicators:	<u> </u>
		=Total Cover		1 - Rapid Test for Hydrophytic Vegeta	ation
<u>lerb Stratum</u> (Plot size: )		10101 00101		2 - Dominance Test is >50%	4.1011
	_			1 <del></del>	
. Glycine max	5	Yes	<u>UPL</u>	3 - Prevalence Index is ≤3.0 <sup>1</sup>	
2 8				4 - Morphological Adaptations <sup>1</sup> (Providata in Remarks or on a separate s	
·				Problematic Hydrophytic Vegetation <sup>1</sup>	(Explain)
i	_			<sup>1</sup> Indicators of hydric soil and wetland hydr	
i				be present, unless disturbed or problemat	ic.
<u></u>	_			Definitions of Vegetation Strata:	
·				Tree – Woody plants 3 in. (7.6 cm) or more	re in diamete
				at breast height (DBH), regardless of heig	
0.					
1.				Sapling/shrub – Woody plants less than and greater than or equal to 3.28 ft (1 m)	
2					
2		<del></del>		Herb – All herbaceous (non-woody) plant	
	5	=Total Cover		of size, and woody plants less than 3.28 f	t tall.
Voody Vine Stratum (Plot size:	_)			Woody vines – All woody vines greater th	nan 3.28 ft in
·				height.	
<u> </u>					
		· ·		Hydrophytic	
				Vegetation Present? Yes No	X
				1100cm; 100	
4.		=Total Cover			

Northcentral and Northeast Region – Version 2.0

US Army Corps of Engineers

SOIL Sampling Point: SP5U

Profile De	escription: (Describe	to the de	oth needed to docu	ment the	indicato	r or confi	irm the absence of i	indicators	s.)		
Depth	Matrix			x Feature	es						
(inches)	Color (moist)	%	Color (moist)	%	Type <sup>1</sup>	Loc <sup>2</sup>	Texture		Remarks	i	
0-9	7.5YR 3/2	100							Sandy Loa	m	
9-14	7.5YR 5/4	70	7.5YR 4/6	30					Sandy Loa	m	
									-		
					-						
<sup>1</sup> Type: C=	-Concentration, D=Dep	letion, RM	=Reduced Matrix, C	S=Cover	ed or Coa	ted Sand	Grains. <sup>2</sup> Locat	ion: PL=I	Pore Lining, N	л=Matrix	
Hydric Sc	oil Indicators:						Indicators for I	Problema	tic Hydric So	oils³:	
Histosol (A1) Polyvalue Below Surface (S8) (LRR R,						2 cm Muck (A10) ( <b>LRR K, L, MLRA 149B</b> )					
Histic Epipedon (A2) MLRA 149B)								(A16) (LRR M		_`	
	Histic (A3)	-	Thin Dark Surface				· —	•	Peat (S3) ( <b>LF</b>		R)
	ogen Sulfide (A4) fied Layers (A5)	-	High Chroma Sa Loamy Mucky M						face (S8) ( <b>LF</b> 59) ( <b>LRR K, L</b>		
	eted Below Dark Surfac	e (A11)	Loamy Gleyed M			., <b>L</b> )			sses (F12) ( <b>L</b>		R)
	Dark Surface (A12)	_	Depleted Matrix		-,		Piedmont Floodplain Soils (F19) (MLRA 149B)				
	y Mucky Mineral (S1)	=	Redox Dark Surf		)		Mesic Spodic (TA6) (MLRA 144A, 145, 149B)				
Sand	y Gleyed Matrix (S4)	_	Depleted Dark S	urface (f	F7)		Red Parent Material (F21)				
	y Redox (S5)	-	Redox Depression				Very Shallo	w Dark S	urface (TF12	)	
	oed Matrix (S6)	-	Marl (F10) ( <b>LRR</b>	<b>K</b> , <b>L</b> )			Other (Expl	ain in Rei	marks)		
Dark	Surface (S7)										
3Indicators	s of hydrophytic vegeta	tion and w	atland bydrology mu	et ho pre	scont unla	ee dieturb	and or problematic				
	ve Layer (if observed):		eliand hydrology mu	st be pre	sent, unie	ss distuid	ed of problematic.				
Туре:											
	inches):						Hydric Soil Prese	ent?	Yes	No_	Х
Remarks:											
Agricultura	al field was plowed prid	or to plantii	ng of soybeans.								

Project/Site: Bell Rd	City/County: Osw	vego	Sampling Date: 6/10/2024				
Applicant/Owner: The Wetland Trust		State:	NY Sampling Point: SP5W				
Investigator(s): EHF, DJJ, KH, HF	Section, Townshi	ip, Range: <u>Penneville</u>					
Landform (hillside, terrace, etc.): Flat	Local relief (concav	ve, convex, none): None	Slope (%): 2				
Subregion (LRR or MLRA): LRR L, MLRA 101 Lat: 4	3.28914	Long: -76.23888	Datum: WGS84				
Soil Map Unit Name: Canandaigua Silt Loam		NWI classif					
Are climatic / hydrologic conditions on the site typical for	this time of year? Yes	X No (If no, explain	in Remarks.)				
Are Vegetation, Soil, or Hydrology	significantly disturbed? A	re "Normal Circumstances" pre	esent? Yes X No				
Are Vegetation , Soil , or Hydrology		f needed, explain any answers	in Remarks.)				
SUMMARY OF FINDINGS – Attach site map	<del></del>	locations, transects, in	nportant features, etc.				
Hydrophytic Vegetation Present? Yes X Hydric Soil Present? Yes X	No Is the Samp within a Wet		No X				
Wetland Hydrology Present? Yes	No X If yes, option	nal Wetland Site ID:					
HYDROLOGY							
Wetland Hydrology Indicators:		Secondary Indic	cators (minimum of two required)				
Primary Indicators (minimum of one is required; check a			il Cracks (B6)				
<del></del>	Vater-Stained Leaves (B9)		atterns (B10)				
<del></del>	Aquatic Fauna (B13)		Moss Trim Lines (B16)				
<del></del>	Marl Deposits (B15)	· · · · · · · · · · · · · · · · · · ·					
<del></del>	Hydrogen Sulfide Odor (C1)						
l <del></del>	Oxidized Rhizospheres on Living Presence of Reduced Iron (C4)	Rhizospheres on Living Roots (C3) Saturation Visible on Aerial Imagery of Reduced Iron (C4) Stunted or Stressed Plants (D1)					
<del></del>	Presence of Reduced Iron (C4) Recent Iron Reduction in Tilled S		, ,				
1 <del></del>	Fhin Muck Surface (C7)	` '	C6) Geomorphic Position (D2) Shallow Aquitard (D3)				
<del></del>	Other (Explain in Remarks)		ographic Relief (D4)				
Sparsely Vegetated Concave Surface (B8)	70101 (Explain 10)	X FAC-Neutra					
Field Observations:							
Surface Water Present? Yes No _X	Depth (inches):						
Water Table Present? Yes No X	Depth (inches):						
Saturation Present? Yes No X	Depth (inches):	Wetland Hydrology Present	? Yes No _X				
(includes capillary fringe)							
Describe Recorded Data (stream gauge, monitoring we	II, aerial photos, previous inspec	tions), if available:					
Remarks:	and the second s		La contraction to the				
At the time of the survey hydrology was not present, giv season.	en soils and hydrophytic vegetal	tion it appears likely that hydro	nogy was present earlier in the				

<b>VEGETATION</b> – Use scientific names of pla	ants.			Sampling Point: SP5W				
Tree Stratum (Plot size:)	Absolute % Cover	Dominant Species?	Indicator Status	Dominance Test worksheet:				
1. 2.				Number of Dominant Species That Are OBL, FACW, or FAC: (A)	)			
3. 4.				Total Number of Dominant Species Across All Strata: 2 (B)	)			
5.	·			Percent of Dominant Species That Are OBL, FACW, or FAC: 100.0% (A/	<b>(D)</b>			
6				That Are OBL, FACW, or FAC: 100.0% (A/	'В)			
··		=Total Cover						
Canling/Chruh Ctratum (Diat aire)		_ Total Cover		<del></del>				
Sapling/Shrub Stratum (Plot size:			E4 0)4/	OBL species 13 x 1 = 13				
1. Salix discolor	10	Yes	FACW	FACW species 94 x 2 = 188				
2	-			FAC species6 x 3 =18				
3				FACU species 2 x 4 = 8				
4				UPL species 0 x 5 = 0				
5					(B)			
6.				Prevalence Index = B/A = 1.97				
7				Hydrophytic Vegetation Indicators:				
	10	=Total Cover		1 - Rapid Test for Hydrophytic Vegetation				
Herb Stratum (Plot size:)				X 2 - Dominance Test is >50%				
Phalaris arundinacea	70	Yes	FACW	3 - Prevalence Index is ≤3.0¹				
2. Juncus effusus	10	No	OBL	4 - Morphological Adaptations <sup>1</sup> (Provide supporting				
3. Eupatorium perfoliatum	3	No	FACW	data in Remarks or on a separate sheet)				
4. Solidago rugosa	3	No	FAC	Problematic Hydrophytic Vegetation <sup>1</sup> (Explain)				
5. Solidago gigantea	10	No	FACW	11-4:-4				
6. Onoclea sensibilis	1	No	FACW	<sup>1</sup> Indicators of hydric soil and wetland hydrology must be present, unless disturbed or problematic.				
7. Rumex crispus	2	No	FAC	Definitions of Vegetation Strata:				
8. Erigeron strigosus	2	No	FACU	_				
Equisetum arvense	1	No	FAC	<b>Tree</b> – Woody plants 3 in. (7.6 cm) or more in diame at breast height (DBH), regardless of height.	etei			
10. Galium palustre	3	No	OBL					
11.				Sapling/shrub – Woody plants less than 3 in. DBH and greater than or equal to 3.28 ft (1 m) tall.				
12				Herb – All herbaceous (non-woody) plants, regardle	ss			
	105	=Total Cover		of size, and woody plants less than 3.28 ft tall.				
Woody Vine Stratum (Plot size:)  1.	)			Woody vines – All woody vines greater than 3.28 ft height.	in			
2.								
2				Hydrophytic				
4.				Vegetation Present? Yes X No				
<del></del>		=Total Cover		Present? Yes X No				
		_						
Remarks: (Include photo numbers here or on a sep 100% herbacious coverage, 10% shrug coverage, 0								
100% Helbadiede develage, 10% dillag develage, o	70 ti 00							

SOIL Sampling Point: SP5W

Profile De	scription: (Describe	to the de	pth needed to docui	ment the	e indicato	r or confi	irm the absence of indicat	ors.)			
Depth	Matrix		Redox	x Feature	es						
(inches)	Color (moist)	%	Color (moist)	%	Type <sup>1</sup>	Loc <sup>2</sup>	Texture	Remarks			
0-10	7.5YR 3/2	100						Sandy Loam			
10-14	7.5YR 5/2	60	7.5YR 5/4	40				Sand			
								_			
								_			
1			T. D. J. J. Mathin. Of				21				
	=Concentration, D=Dep oil Indicators:	oletion, KI	/I=Reduced Matrix, C	3=Cover	ed or Coa	ted Sand	Grains. <sup>2</sup> Location: Pl	L=Pore Lining, M=Matrix.			
•	sol (A1)		Polyvalue Below	, Surface	- (S8) ( <b>LR</b>	RR.		-			
	Epipedon (A2)		MLRA 149B)	Ouriaco	, (00) (=: ::	14 14,	R,2 cm Muck (A10) (LRR K, L, MLRA 149 Coast Prairie Redox (A16) (LRR K, L, R				
	Histic (A3)		Thin Dark Surface	ce (S9) (	LRR R, M	LRA 149F		or Peat (S3) ( <b>LRR K, L, R</b> )			
	ogen Sulfide (A4)		High Chroma Sa				· —	Surface (S8) (LRR K, L)			
	fied Layers (A5)		Loamy Mucky M				Thin Dark Surface				
	eted Below Dark Surfac	ce (A11)	Loamy Gleyed M			·, <b>-</b> ,		Masses (F12) (LRR K, L, R)			
	Dark Surface (A12)	,,,,	X Depleted Matrix		-)			ain Soils (F19) ( <b>MLRA 149B</b> )			
	y Mucky Mineral (S1)		Redox Dark Surf		Λ			6) (MLRA 144A, 145, 149B)			
	y Gleyed Matrix (S4)		Depleted Dark S				Red Parent Materi				
	y Redox (S5)		Redox Depression				Very Shallow Dark	` '			
	ped Matrix (S6)		Marl (F10) (LRR	, ,			Other (Explain in F	, ,			
	Surface (S7)		Wall (1 10) (E	<b>κ</b> , <b>∟</b> <sub>j</sub>			Outer (Explain in t	velilains)			
Dair	Surface (ST)										
<sup>3</sup> Indicators	s of hydrophytic vegeta	ition and v	wetland hydrology mu	st be pre	esent, unle	ss disturb	ped or problematic.				
	ve Layer (if observed)		, ,,		*						
Туре:											
Depth (i	inches):						Hydric Soil Present?	Yes X No			
Remarks:	•		-								
At 14 inch	es dense sand.										

Project/Site: Bell Rd	City/County: O	swego		Sampling Date:	8/13/2024	
Applicant/Owner: The Wetland Trust			State:	— NY Sampling	Point: SP-6-U	
Investigator(s): DJJ, KH	Section, Towns	hip, Range: F	Penneville			
Landform (hillside, terrace, etc.): Flat	Local relief (conc	ave, convex, no	one): Flat	Slo	ope (%): 1	
Subregion (LRR or MLRA): LRR L, MLRA 101 Lat	:: 43.289615°N	Long: -76	6.240900°W	 Datu	m: WGS84	
Soil Map Unit Name: Lamson Very Fine Sandy Loam			NWI classif	ication: R5UBH F		
Are climatic / hydrologic conditions on the site typical f	or this time of year? Yes	No >	─── K (If no, explain			
Are Vegetation X , Soil X , or Hydrology	'		circumstances" pre		No X	
Are Vegetation , Soil , or Hydrology			blain any answers	-		
SUMMARY OF FINDINGS – Attach site ma				,	res, etc.	
Hydrophytic Vegetation Present? Yes	No X Is the Sam	npled Area				
Hydric Soil Present? Yes	No X within a W	-	Yes	No X		
Wetland Hydrology Present? Yes X	No If yes, option	onal Wetland S				
Sample point is in an agricultral field, planted with sec Debby resulted in unusually wet hydrological conditio border all sides of the field. Natural basins have been drainage. Buried drainage structures are present.	ns at the time of sampling. Wetla	and hydrology v	was not present p	orior to those rain e	events. Ditches	
HYDROLOGY						
Wetland Hydrology Indicators:			Secondary Indic	cators (minimum o	f two required)	
Primary Indicators (minimum of one is required; chec				il Cracks (B6)		
X Surface Water (A1)	_Water-Stained Leaves (B9)		Drainage Patterns (B10)			
X High Water Table (A2)	_Aquatic Fauna (B13)		Moss Trim Lines (B16)			
X Saturation (A3)	_Marl Deposits (B15)		Dry-Season Water Table (C2)			
Water Marks (B1)	_Hydrogen Sulfide Odor (C1)			_Crayfish Burrows (C8)		
Sediment Deposits (B2)	Oxidized Rhizospheres on Livir	. ,	Saturation Visible on Aerial Imagery (C9)			
Drift Deposits (B3)	Presence of Reduced Iron (C4)	,	Stunted or Stressed Plants (D1)			
Algal Mat or Crust (B4)	Recent Iron Reduction in Tilled	Soils (C6)	Geomorphic Position (D2)			
Iron Deposits (B5)	Thin Muck Surface (C7)			Shallow Aquitard (D3)		
Inundation Visible on Aerial Imagery (B7)	Other (Explain in Remarks)			Microtopographic Relief (D4)		
Sparsely Vegetated Concave Surface (B8)			FAC-Neutra	al Test (D5)		
Field Observations:           Surface Water Present?         Yes X No           Water Table Present?         Yes X No           Saturation Present?         Yes X No           (includes capillary fringe)	Depth (inches): 0.5 Depth (inches): 0.5 Depth (inches): 0	Wetland Hy	drology Present	? Yes X	No	
Describe Recorded Data (stream gauge, monitoring v	well aerial photos previous insp	ections) if avai	ilahle:			
Describe Necorded Data (stream gauge, monitoring v	ven, aenar priotos, previous map	collons), il avai	ilabic.			
Remarks:						
Rain from Hurricane Debby resulted in unusually wet rain events. Water was pooling in 30% of the sample			. Wetland hydrold	ogy was not preser	nt prior to those	

Absolute Dominant Indicator Species? Status  Number of Dominant Spec That Are OBL, FACW, or F  Total Number of Dominant Species Across All Strata:  Percent of Dominant Species Across All Strata:  Percent of Dominant Species Across All Strata:  Percent of Dominant Species Across All Strata:  Total Cover That Are OBL, FACW, or F  Prevalence Index worksh  Total % Cover of:	ies FAC:	0		
Total Number of Dominant Species Across All Strata:  Percent of Dominant Species Across All Strata:  Percent of Dominant Species That Are OBL, FACW, or F  Prevalence Index worksh  =Total Cover  Total % Cover of:	AC:	0		
Total Number of Dominant Species Across All Strata:  Percent of Dominant Species That Are OBL, FACW, or F  Prevalence Index worksh  =Total Cover Total % Cover of:	ies	0		
Percent of Dominant Species Across All Strata:  Percent of Dominant Species That Are OBL, FACW, or F  Prevalence Index worksh	ies		(A)	
Percent of Dominant Speci That Are OBL, FACW, or F  Prevalence Index worksh  =Total Cover  Total % Cover of:				
That Are OBL, FACW, or F  Prevalence Index worksh  =Total Cover  Total % Cover of:		1	_(B)	
Prevalence Index worksh =Total Cover Total % Cover of:	AC:			
=Total Cover Total % Cover of:		0.0%	(A/B)	
	eet:			
Ol 1 Ot - 1	M	lultiply by:		
Shrub Stratum (Plot size:) OBL species0	_ x 1 =	0		
FACW species0	x 2 =	0		
FAC species 0	x 3 =	0		
FACU species 0	x 4 =	0		
UPL species 100	x 5 =	500		
Column Totals: 100	(A)	500	(B)	
Prevalence Index =	B/A =	5.00		
Hydrophytic Vegetation I	ndicators:			
	1 - Rapid Test for Hydrophytic Vegetation			
ratum (Plot size: ) 2 - Dominance Test is		3		
cine max 100 Yes UPL 3 - Prevalence Index is	s ≤3 0 <sup>1</sup>			
		Provide su	nnortin	
4 - Morphological Ada data in Remarks or o				
Problematic Hydrophy	tic Vegetat	tion¹ (Expl	ain)	
Indicators of hydric soil an			must	
be present, unless disturbe	•	ematic.		
Definitions of Vegetation	Strata:			
Tree – Woody plants 3 in. at breast height (DBH), reg			liamete	
Sapling/shrub – Woody pl and greater than or equal t			ЭВН	
Herb – All herbaceous (no	n-woody) r	olants red	ardless	
100 =Total Cover of size, and woody plants in			ui dioco	
Vine Stratum (Plot size:) Woody vines – All woody vines – Al	vines grea	ter than 3.	28 ft in	
height.				
Hydrophytic				
Vegetation				
		No X		
=Total Cover				
vegetation				

US Army Corps of Engineers

Northcentral and Northeast Region – Version 2.0

**SOIL** Sampling Point: SP-6-U

Profile Des Depth	scription: (Describe Matrix	to the de		<b>nent the</b> c Feature		r or con	firm the absence of	of indicators.)	
(inches)	Color (moist)	%	Color (moist)	%	Type <sup>1</sup>	Loc <sup>2</sup>	Texture	F	Remarks
0-11	10YR 3/2	95	5YR 4/4	5	1,700		Loamy/Clayey		Silt Loam
									Cand
11-20	7.5YR 4/6	100					Sandy		Sand
							-		
							·	-	
							·	-	
							·	-	
<sup>1</sup> Type: C=	 Concentration, D=Dep	letion PM	I-Paducad Matrix CS	S=Cover	ed or Coa	ted Sand	1 Grains 2 o	cation: DI -Dore	Lining, M=Matrix.
	il Indicators:	netion, Riv	i-Reduced Matrix, Co	3-Cover	ed or Coa	ileu Sanc		or Problematic H	
•	ol (A1)		Polyvalue Below	Surface	(S8) ( <b>LR</b>	R R.			, L, MLRA 149B)
	Epipedon (A2)	-	MLRA 149B)		(55) (=11	,		airie Redox (A16	
	Histic (A3)		Thin Dark Surfac	e (S9) (	IRRR M	I RΔ 149			(S3) (LRR K, L, R)
	gen Sulfide (A4)	-	High Chroma Sa					e Below Surface	
		-							
	ied Layers (A5)	- (A ( 4 )	Loamy Mucky Mi			K, L)		k Surface (S9) ( <b>L</b>	*
	ted Below Dark Surfac	e (A11)	Loamy Gleyed M	•	2)			-	(F12) ( <b>LRR K, L, R</b> )
	Dark Surface (A12)	-	Depleted Matrix	` '					s (F19) ( <b>MLRA 149B</b> )
Sandy	Mucky Mineral (S1)	_	Redox Dark Surf	ace (F6)	)		Mesic Sp	oodic (TA6) ( <b>MLR</b>	RA 144A, 145, 149B)
Sandy	Gleyed Matrix (S4)	_	Depleted Dark S	urface (l	F7)		Red Par	ent Material (F21)	)
Sandy	Redox (S5)	_	Redox Depression	ns (F8)			Very Sha	allow Dark Surfac	e (TF12)
Strippe	ed Matrix (S6)	_	Marl (F10) ( <b>LRR</b>	<b>K</b> , <b>L</b> )			Other (E	xplain in Remarks	s)
Dark S	Surface (S7)								
<sup>3</sup> Indicators	of hydrophytic vegeta	tion and w	etland hydrology mus	st be pre	sent, unle	ess distur	bed or problematic		
Restrictive	e Layer (if observed):								
Type:									
Depth (ir	nches):						Hydric Soil Pre	esent? Yes	s No_X_
Remarks:		_							
	highly saturated due t	o rain eve	nt and standing water	. No hyd	dric soil in	dicators	were observed. Sar	nd was reddish in	color and was not
reduced.									

Project/Site: Bell Rd	City/County: Osw	rego	Sampling Date: <u>8/13/2024</u>		
Applicant/Owner: The Wetland Trust		State:	NY Sampling Point: SP-7-U		
Investigator(s): DJJ, KH	Section, Township	o, Range: Penneville			
Landform (hillside, terrace, etc.): Flat	Local relief (concave	e, convex, none): Flat	Slope (%): 1		
Subregion (LRR or MLRA): LRR L, MLRA 101 Lat:	43.289612°N	Long: -76.238230°W	Datum: WGS84		
Soil Map Unit Name: Canandaigua Silt Loam		NWI class			
Are climatic / hydrologic conditions on the site typical for	or this time of year? Yes	No X (If no, explai			
Are Vegetation X , Soil X , or Hydrology		re "Normal Circumstances" p			
Are Vegetation , Soil , or Hydrology		needed, explain any answe			
SUMMARY OF FINDINGS – Attach site maj		•	•		
Hydrophytic Vegetation Present? Yes X	No Is the Sampl	ed Area			
Hydric Soil Present? Yes	No X within a Wet		No X		
Wetland Hydrology Present? Yes X	No If yes, optiona	al Wetland Site ID:			
Sample point is finger of unplanted land in an agricultu Hurricane Debby resulted in unusually wet hydrologica events. Ditches border all sides of the field. Natural ba sloped for drainage. Buried drainage structures are pr	al conditions at the time of samplin sins have been filled, leveled, and	ng. Wetland hydrology was n	ot present prior to those rain		
HYDROLOGY					
Wetland Hydrology Indicators:		Secondary Ind	icators (minimum of two required)		
Primary Indicators (minimum of one is required; check	all that apply)	Surface S	oil Cracks (B6)		
X Surface Water (A1)	Water-Stained Leaves (B9)		Patterns (B10)		
X High Water Table (A2)	Aquatic Fauna (B13)		Lines (B16)		
X Saturation (A3)	Marl Deposits (B15)	<del></del> ·	on Water Table (C2)		
Water Marks (B1)	Hydrogen Sulfide Odor (C1)	<del></del>	Crayfish Burrows (C8)		
	Oxidized Rhizospheres on Living	` ′ —	Visible on Aerial Imagery (C9)		
	Presence of Reduced Iron (C4)		r Stressed Plants (D1)		
	Recent Iron Reduction in Tilled So	• • • • • • • • • • • • • • • • • • • •	nic Position (D2)		
<del></del>	Thin Muck Surface (C7)		quitard (D3)		
<u> </u>	Other (Explain in Remarks)	<del></del> ·	graphic Relief (D4)		
Sparsely Vegetated Concave Surface (B8)		FAC-Neut	ral Test (D5)		
Field Observations:	Death (See Lee)				
Surface Water Present? Yes X No	Depth (inches): 1 inch				
Water Table Present? Yes X No	Depth (inches): 1 inch				
Saturation Present? Yes X No (includes capillary fringe)	Depth (inches): 0 inch	Wetland Hydrology Preser	nt? Yes X No		
Describe Recorded Data (stream gauge, monitoring w	ell aerial photos previous inspect	tions) if available:			
Describe Nessiaea Data (etream gaage, memtering w	on, aonar priotos, provioso mopos	nono), n avanabio.			
Remarks: Rain from Hurricane Debby resulted in unusually wet have rain events. Water was pooling at a depth of 1 inches		of sampling. Wetland hydro	logy was not present prior to those		

<b>VEGETATION</b> – Use scientific names of pla	ints.			Sampling Point:	SP-7-U
<u>Tree Stratum</u> (Plot size:)	Absolute % Cover	Dominant Species?	Indicator Status	Dominance Test worksheet:	
1				Number of Dominant Species That Are OBL, FACW, or FAC:	0 (A)
2					``
4.				Total Number of Dominant Species Across All Strata:	1 (B)
5.				Percent of Dominant Species	
6.				That Are OBL, FACW, or FAC:	0.0% (A/E
7.				Prevalence Index worksheet:	
		=Total Cover		Total % Cover of: M	ultiply by:
Sapling/Shrub Stratum (Plot size:)				OBL species15 x 1 =	15
1.				FACW species 0 x 2 =	0
2				FAC species 2 x 3 =	6
3.				FACU species 0 x 4 =	0
4.				UPL species 0 x 5 =	0
5.				Column Totals: 17 (A)	21 (E
6.				Prevalence Index = B/A =	
7.				Hydrophytic Vegetation Indicators:	
		=Total Cover		1 - Rapid Test for Hydrophytic Ve	
Herb Stratum (Plot size: )	1	•		2 - Dominance Test is >50%	3
Cyperus esculentusCyperus esculentus	75	Yes		X 3 - Prevalence Index is ≤3.0 <sup>1</sup>	
Ludwigia alternifolia	4.5		OBL	4 - Morphological Adaptations <sup>1</sup> (F	Provide supporti
Echinochloa crus-galli	2		FAC	data in Remarks or on a separ	
4.	1			Problematic Hydrophytic Vegetat	ion¹ (Explain)
5.				1.	
6				<sup>1</sup> Indicators of hydric soil and wetland be present, unless disturbed or proble	
7.				Definitions of Vegetation Strata:	
8.	(			-	
9.		<u> </u>		<b>Tree</b> – Woody plants 3 in. (7.6 cm) or at breast height (DBH), regardless of	
10.					
11.				Sapling/shrub – Woody plants less to and greater than or equal to 3.28 ft (1	
12.	'-			Harte All bank account (range consider)	
	92	=Total Cover		Herb – All herbaceous (non-woody) p of size, and woody plants less than 3.	
Woody Vine Stratum (Plot size:)				Woody vines – All woody vines great	ter than 3.28 ft i
1				height.	
2.					
3.				Hydrophytic Vegetation	
4				_	No
	'-	=Total Cover			
Remarks: (Include photo numbers here or on a sepa Sample point is finger of unplanted land in an agricu cover is 90%.			ybeans. The	finger connects to the adjacent wetland.	Herbaceous

US Army Corps of Engineers

Northcentral and Northeast Region – Version 2.0

**SOIL** Sampling Point: SP-7-U

Profile Des Depth	scription: (Describe Matrix	to the de		ment the x Feature		r or con	firm the absence of	of indicators.	.)	
(inches)	Color (moist)	%	Color (moist)	%	Type <sup>1</sup>	Loc <sup>2</sup>	Texture		Remarks	
0-12	10YR 3/2	100			.,,,-		Loamy/Clayey		Silt Loam	
		100							Sand	
12-20	10YR 5/3	100					Sandy	-	Sanu	
							<u> </u>			
			_	,						
	Concentration, D=Dep	oletion, RM	I=Reduced Matrix, CS	3=Cover	ed or Coa	ted Sand		cation: PL=P		
_	il Indicators:							or Problemati	-	
	sol (A1)	-	Polyvalue Below	Surface	e (S8) ( <b>LR</b>	RR,		ick (A10) ( <b>LRI</b>		
	Epipedon (A2) Histic (A3)		MLRA 149B) Thin Dark Surface	co (SO) (	IDDD M	I DA 140		rairie Redox ( <i>F</i> icky Peat or P		-
	gen Sulfide (A4)	-	High Chroma Sa				· —	e Below Surfa		-
	ied Layers (A5)	-	Loamy Mucky M					k Surface (S9		,
	ted Below Dark Surfac	ce (A11)	Loamy Gleyed M			, ,		nganese Mass		R K, L, R)
Thick	Dark Surface (A12)		Depleted Matrix	(F3)			Piedmor	nt Floodplain S	Soils (F19) ( <b>M</b>	LRA 149B)
Sandy	Mucky Mineral (S1)	_	Redox Dark Surf	ace (F6)	)		Mesic Sp	oodic (TA6) (N	MLRA 144A, 1	145, 149B)
	Gleyed Matrix (S4)	-	Depleted Dark S					ent Material (F	•	
	Redox (S5)	-	Redox Depression					allow Dark Su		
	ed Matrix (S6)	-	Marl (F10) ( <b>LRR</b>	K, L)			Other (E	xplain in Rem	iarks)	
Dark S	Surface (S7)									
<sup>3</sup> Indicators	of hydrophytic vegeta	ation and w	vetland hydrology mus	st he nre	esent unle	es distur	hed or problematic			
	e Layer (if observed)		onana nyarology ma	st bo pro	oont, ame	oo alotai	The problemation	•		
Type:	,									
Depth (ir	nches):						Hydric Soil Pre	esent?	Yes	No X
Remarks:							1			
	highly saturated due		nt and standing wate	r. The sa	and layer t	hat is pre	esent on this site is	reduced relat	ive to other sa	amplepoints,
but not red	luced to a chroma of 2	2. Sample								

Project/Site: Bell Rd	City/County: O		Sampling Date: 8/13/2024				
Applicant/Owner: The Wetland Trust			State:	— NY Sampling P	oint: SP-8-U		
Investigator(s): DJJ, KH	Section, Towns	hip, Range: P	enneville				
Landform (hillside, terrace, etc.): Flat	Local relief (conc	ave, convex, no	ne): Concave	Slop	e (%): 1		
Subregion (LRR or MLRA): LRR L, MLRA 101 La	t: 43.289615°N	Long: -76.	.240900°W	 Datum	: WGS84		
Soil Map Unit Name: Canandaigua Silt Loam			NWI classif				
Are climatic / hydrologic conditions on the site typical	for this time of year? Yes	No X	(If no, explain				
Are Vegetation X , Soil X , or Hydrology _	•		` rcumstances" pre		No X		
Are Vegetation, Soil, or Hydrology			lain any answers				
SUMMARY OF FINDINGS – Attach site ma		•	·	,	es, etc.		
Hydrophytic Vegetation Present? Yes	No X Is the Sam	npled Area					
Hydric Soil Present? Yes	No X within a W	-	Yes	No X			
Wetland Hydrology Present? Yes X	No If yes, option	onal Wetland Si					
Sample point is in an agricultral field, planted with se at the time of sampling. Wetland hydrology was not p filled, leveled, and drained for agriculture. The surfac	present prior to those rain events.	Ditches border	all sides of the f	ield. Natural basins	have been		
HYDROLOGY							
Wetland Hydrology Indicators:			Secondary Indic	cators (minimum of t	wo required)		
Primary Indicators (minimum of one is required; chec	k all that apply)		Surface So	il Cracks (B6)			
X Surface Water (A1)	_Water-Stained Leaves (B9)		Drainage P	atterns (B10)			
X High Water Table (A2)	_ Aquatic Fauna (B13)		Moss Trim Lines (B16)				
X Saturation (A3)	Marl Deposits (B15)	· · · · · · · · · · · · · · · · · · ·					
Water Marks (B1)	_Hydrogen Sulfide Odor (C1)		Crayfish Burrows (C8)				
Sediment Deposits (B2)	_Oxidized Rhizospheres on Livin	• ,		Visible on Aerial Ima	,		
Drift Deposits (B3)	Presence of Reduced Iron (C4)			Stressed Plants (D1)	)		
Algal Mat or Crust (B4)	Recent Iron Reduction in Tilled	Soils (C6)		c Position (D2)			
Iron Deposits (B5)	_ Thin Muck Surface (C7)		Shallow Aq				
Inundation Visible on Aerial Imagery (B7)	Other (Explain in Remarks)			raphic Relief (D4)			
Sparsely Vegetated Concave Surface (B8)	1	i	FAC-Neutra	al lest (D5)			
Field Observations:           Surface Water Present?         Yes X No           Water Table Present?         Yes X No           Saturation Present?         Yes X No	Depth (inches): 0.25 inch Depth (inches): 0.25 inch Depth (inches): 0 inch	Wetland Hyd	drology Present	? Yes_X_	No		
(includes capillary fringe)  Describe Recorded Data (stream gauge, monitoring)	well aerial photos, previous insp	ections) if avail	ahle:				
Describe Necorded Data (Stream gauge, monitoring	well, aeriai priolos, previous irispi	scholis), il avail	abie.				
Remarks: Rain from Hurricane Debby resulted in unusually wet rain events.	hydrological conditions at the tin	ne of sampling.	Wetland hydrolo	gy was not present	prior to those		

<b>VEGETATION</b> – Use scientific names of pla	ints.			Sampling Point:	<u>SP-8-U</u>	
Tree Stratum (Plot size:)	Absolute % Cover	Dominant Species?	Indicator Status	Dominance Test worksheet:		
1	-			Number of Dominant Species		
2.	-	· ——		That Are OBL, FACW, or FAC:	0 (A	١)
3				Total Number of Dominant		
4				Species Across All Strata:	(B	3)
5		<del></del>		Percent of Dominant Species		
6		<del></del>		That Are OBL, FACW, or FAC:	0.0% (A	√B)
7	-			Prevalence Index worksheet:		
	-	=Total Cover			ultiply by:	
Sapling/Shrub Stratum (Plot size:)				OBL species 0 x 1 =	0	
1				FACW species 0 x 2 =	0	
2.				FAC species 0 x 3 =	0	
3				FACU species 0 x 4 =	0	-
4				UPL species 100 x 5 =	500	-
5				Column Totals: 100 (A)	500	(B)
6.				Prevalence Index = B/A =	5.00	_
7.		-		Hydrophytic Vegetation Indicators:		
		=Total Cover		1 - Rapid Test for Hydrophytic Ve	getation	
Herb Stratum (Plot size: )		•		2 - Dominance Test is >50%		
1. Glycine max	100	Yes	UPL	3 - Prevalence Index is ≤3.0 <sup>1</sup>		
2.				4 - Morphological Adaptations <sup>1</sup> (F	Provide suppor	rtino
3.				data in Remarks or on a separa		
4.				Problematic Hydrophytic Vegetat	ion <sup>1</sup> (Explain)	
5 6				<sup>1</sup> Indicators of hydric soil and wetland be present, unless disturbed or proble		st
7.				Definitions of Vegetation Strata:		
8				Tree – Woody plants 3 in. (7.6 cm) or	more in diam	ietei
9.				at breast height (DBH), regardless of		
10				Sapling/shrub – Woody plants less the	han 3 in. DBH	l
11				and greater than or equal to 3.28 ft (1		
12				<b>Herb</b> – All herbaceous (non-woody) p	olants, regardle	ess
	100	=Total Cover		of size, and woody plants less than 3.		
Woody Vine Stratum (Plot size:)  1				Woody vines – All woody vines great height.	er than 3.28 ft	t in
				noight.		
	·			Hydrophytic		
3		· ——		Vegetation Present? Yes	lo Y	
4		=Total Cover		Present?	lo <u>X</u>	
Remarks: (Include photo numbers here or on a sepa Sample point is in agricultural field plowed and grown herbaceous cover. Soybean plants were green and le	ing seed drill	-	At time of obse	I ervation plants were approximately 44 in	ch tall with 10	)0%

US Army Corps of Engineers

Northcentral and Northeast Region – Version 2.0

SOIL Sampling Point: SP-8-U

		to the de		m <b>ent th</b> e x Feature		r or con	firm the absence of	of indicator	s.)	
•		%	Color (moist)	%	Type <sup>1</sup>	Loc <sup>2</sup>	Texture		Remarks	
Depth   Matrix   (inches)   Color (moist)   %   Color (moist)   0-10   10YR 3/1   100   10-20   10YR 5/3   100				.,,,-		Loamy/Clayey		Silt Loam		
			_							
10-20	10YR 5/3	100					Sandy		Sand	
								-		
			-							
<sup>1</sup> Type: C=	Concentration, D=Dep	oletion, RM	I=Reduced Matrix, CS	S=Cover	ed or Coa	ted Sand	d Grains. <sup>2</sup> Loo	cation: PL=	Pore Lining, M	1=Matrix.
Hydric So	il Indicators:						Indicators fo	r Problema	atic Hydric So	ils³:
Histos	sol (A1)	-	Polyvalue Below	Surface	e (S8) ( <b>LR</b>	R R,	2 cm Mu	ck (A10) ( <b>Li</b>	RR K, L, MLR	A 149B)
	Epipedon (A2)		MLRA 149B)						(A16) ( <b>LRR K</b>	-
	Histic (A3)	-	Thin Dark Surface						Peat (S3) (LR	
	gen Sulfide (A4)	-	High Chroma Sa						rface (S8) ( <b>LR</b>	· ·
	ied Layers (A5)	- (0.4.4)	Loamy Mucky M			(, L)			69) (LRR K, L)	
	ted Below Dark Surface	ce (A11)	Loamy Gleyed M	•	2)			-	sses (F12) ( <b>LF</b>	
	Dark Surface (A12)  Mucky Mineral (S1)	-	Depleted Matrix  Redox Dark Surf	, ,	١				n Soils (F19) ( <b>N</b> ( <b>MLRA 144A,</b>	-
	/ Gleyed Matrix (S4)	-	Depleted Dark S					ent Material		145, 1496)
	Redox (S5)	-	Redox Depression						Gurface (TF12)	•
	ed Matrix (S6)	-	Marl (F10) (LRR					xplain in Re		
	Surface (S7)	-		, ,				•	,	
	,									
<sup>3</sup> Indicators	of hydrophytic vegeta	ition and w	etland hydrology mu	st be pre	esent, unle	ess distur	bed or problematic.			
Restrictive	e Layer (if observed)	:								
Type:										
Depth (ir	nches):						Hydric Soil Pre	esent?	Yes	No X
Remarks:							•			
Soils were	highly saturated due	to rain eve	nt. No hydric soil indi	cators w	ere obser	ved.				

Project/Site: Bell Rd	City/County: O	swego		Sampling Date: 8/13/202	24	
Applicant/Owner: The Wetland Trust			State:	NY Sampling Point: S	P-9-U	
Investigator(s): DJJ, KH	Section, Towns	ship, Range: P	enneville			
Landform (hillside, terrace, etc.): Flat	Local relief (conc	ave, convex, no	ne): Concave	Slope (%):	1	
Subregion (LRR or MLRA): LRR L, MLRA 101 Lat	±: 43.289518°N	Long: -76.	.236720°W	Datum: WGS8	34	
Soil Map Unit Name: Lamson Very Fine Sandy Loam			NWI classif			
Are climatic / hydrologic conditions on the site typical f	for this time of year? Yes	No X	(If no, explain	in Remarks.)		
Are Vegetation X , Soil X , or Hydrology _	•		rcumstances" pre		Х	
Are Vegetation , Soil , or Hydrology		(If needed, exp	olain any answers	in Remarks.)		
SUMMARY OF FINDINGS – Attach site ma	ap showing sampling poi	nt locations,	, transects, in	nportant features, etc.		
Hydrophytic Vegetation Present? Yes	No X Is the Sam	npled Area				
Hydric Soil Present? Yes	No X within a W	-	Yes	NoX		
Wetland Hydrology Present? Yes X	No If yes, option	onal Wetland Si				
Sample point is in an agricultral field, planted with se at the time of sampling. Wetland hydrology was not p filled, leveled, and drained for agriculture. The surfac	present prior to those rain events	. Ditches border	r all sides of the f	ield. Natural basins have bee		
HYDROLOGY						
Wetland Hydrology Indicators:			Secondary Indic	ators (minimum of two requi	ired)	
Primary Indicators (minimum of one is required; chec				l Cracks (B6)		
X Surface Water (A1)	_Water-Stained Leaves (B9)			atterns (B10)		
X High Water Table (A2)	_Aquatic Fauna (B13)		Moss Trim Lines (B16)			
X Saturation (A3)	_Marl Deposits (B15)		son Water Table (C2)			
Water Marks (B1)	_ Hydrogen Sulfide Odor (C1)		Crayfish Burrows (C8)			
Sediment Deposits (B2)	Oxidized Rhizospheres on Livir	• ,		/isible on Aerial Imagery (C9	∌)	
Drift Deposits (B3)	Presence of Reduced Iron (C4	•		Stressed Plants (D1)		
Algal Mat or Crust (B4)	Recent Iron Reduction in Tilled	Soils (C6)		Position (D2)		
Iron Deposits (B5)	Thin Muck Surface (C7)			w Aquitard (D3)		
Inundation Visible on Aerial Imagery (B7)	Other (Explain in Remarks)			raphic Relief (D4)		
Sparsely Vegetated Concave Surface (B8)			FAC-Neutra	al Test (D5)		
Field Observations:           Surface Water Present?         Yes X No           Water Table Present?         Yes X No           Saturation Present?         Yes X No           (includes capillary fringe)	Depth (inches): 2 Depth (inches): 2 Depth (inches): 0	Wetland Hyd	drology Present	? Yes <u>X</u> No		
Describe Recorded Data (stream gauge, monitoring v	well aerial photos, previous insp	ections) if avail	lable <sup>.</sup>			
December (cool and Data (calculating gauge, members)	well, derial prieses, previede inep	oonono), n avan	idolo.			
Remarks: Rain from Hurricane Debby resulted in unusually wet rain events. Water was pooling in the sample area at					hose	

	ants.			Sampling Point: SP-9-		
Tree Stratum (Plot size:)	Absolute % Cover	Dominant Species?	Indicator Status	Dominance Test worksheet:		
1 2.				Number of Dominant Species That Are OBL, FACW, or FAC:	1	(A)
				mat Ale OBE, I AOW, OF I AO.		_(^)
3 4				Total Number of Dominant Species Across All Strata:	2	(B)
5.						_ ` `
6.				Percent of Dominant Species That Are OBL, FACW, or FAC:	50.0%	(A/B
7.				Prevalence Index worksheet:		<u>- `                                     </u>
		=Total Cover		Total % Cover of: M	ultiply by:	
Sapling/Shrub Stratum (Plot size:)		_		OBL species 0 x 1 =	0	
ı				FACW species 30 x 2 =	60	
2.	·-			FAC species 0 x 3 =	0	
3.				FACU species 0 x 4 =	0	
1.				UPL species 80 x 5 =	400	
5.				Column Totals: 110 (A)	460	<u>—</u> (В
5.				Prevalence Index = B/A =		`
7.				Hydrophytic Vegetation Indicators:		
		=Total Cover		1 - Rapid Test for Hydrophytic Ve		
Herb Stratum (Plot size: )	1	_		2 - Dominance Test is >50%	J	
1. Glycine max	80	Yes	UPL	3 - Prevalence Index is ≤3.0 <sup>1</sup>		
2. Cyperus esculentus		Yes	FACW	4 - Morphological Adaptations <sup>1</sup> (F	Provide sur	portir
3				data in Remarks or on a separ		
4.				Problematic Hydrophytic Vegeta	tion <sup>1</sup> (Expla	ain)
5				<sup>1</sup> Indicators of hydric soil and wetland	hydrology	must
6				be present, unless disturbed or proble		
7				Definitions of Vegetation Strata:		
8				Tree – Woody plants 3 in. (7.6 cm) or	more in d	iamete
9				at breast height (DBH), regardless of	height.	
10				Sapling/shrub – Woody plants less t		ВН
11				and greater than or equal to 3.28 ft (1	l m) tall.	
12				Herb – All herbaceous (non-woody) p		ardless
	110	=Total Cover		of size, and woody plants less than 3	.28 ft tall.	
Woody Vine Stratum (Plot size:)				Woody vines – All woody vines grea	ter than 3.2	28 ft in
1				height.		
2	·			Hydrophytic		
3	-			Vegetation		
				Present? Yes	10 X	
4		=Total Cover				

Northcentral and Northeast Region – Version 2.0

US Army Corps of Engineers

SOIL Sampling Point: SP-9-U

Profile De Depth	escription: (Describe Matrix	to the de		ment the x Feature		r or con	firm the absence of	of indicator	s.)	
(inches)	Color (moist)	%	Color (moist)	% realure	Type <sup>1</sup>	Loc <sup>2</sup>	Texture		Remarks	
0-11	10YR 3/2	100	Color (molect)		1,700		Loamy/Clayey		Silt loam	
11-20	10YR 4/4	80	10YR 3/2	10					Silt/sand	
	10YR 5/8	10								
<sup>1</sup> Type: C=	Concentration, D=De	nletion RM	=Reduced Matrix CS	S=Cover	ed or Coa	ted Sand	d Grains <sup>2</sup> Loc	cation: PI =	Pore Lining, M	M=Matrix
	oil Indicators:	piction, rav	Treduced Matrix, Oc	5 00101	<u> </u>	tou ounc			tic Hydric So	
Histos	sol (A1)	_	Polyvalue Below	Surface	(S8) ( <b>LR</b>	R R,	2 cm Mu	ck (A10) ( <b>Li</b>	RR K, L, MLR	A 149B)
Histic	Epipedon (A2)	_	MLRA 149B)				Coast Pr	airie Redox	(A16) ( <b>LRR K</b>	, L, R)
Black	Histic (A3)	_	Thin Dark Surfac	e (S9) (	LRR R, M	LRA 149	<b>9B</b> ) 5 cm Mu	cky Peat or	Peat (S3) (LR	R K, L, R)
Hydro	gen Sulfide (A4)		High Chroma Sa	nds (S1	1) ( <b>LRR K</b>	, L)	Polyvalue	e Below Sur	rface (S8) ( <b>LR</b>	RK, L)
Stratif	fied Layers (A5)		Loamy Mucky M	ineral (F	1) (LRR K	K, L)	Thin Dar	k Surface (S	69) ( <b>LRR K, L</b> )	)
Deple	ted Below Dark Surfa	ce (A11)	Loamy Gleyed M	latrix (F2	2)		Iron-Man	ganese Ma	sses (F12) ( <b>LF</b>	RR K, L, R)
Thick	Dark Surface (A12)	_	Depleted Matrix	(F3)			Piedmon	t Floodplain	Soils (F19) ( <b>N</b>	VILRA 149B)
Sandy	y Mucky Mineral (S1)	-	Redox Dark Surf	ace (F6)	)		Mesic Sp	odic (TA6)	(MLRA 144A,	145, 149B)
Sandy	y Gleyed Matrix (S4)	-	Depleted Dark S	urface (l	F7)		Red Pare	ent Material	(F21)	
Sandy	y Redox (S5)	-	Redox Depression	ons (F8)			Very Sha	allow Dark S	Surface (TF12)	1
Stripp	ed Matrix (S6)	-	Marl (F10) ( <b>LRR</b>	<b>K</b> , <b>L</b> )			Other (Ex	xplain in Re	marks)	
Dark :	Surface (S7)	-	<del></del>				<del></del>			
31	£	-#: d	41	-4	4					
	of hydrophytic vegeta e Layer (if observed)		etiand nydrology mu	st be pre	sent, unie	ess distur	bed or problematic.			
Type:	<b>,</b> (,									
Depth (i							Hydric Soil Pre	esent?	Yes	No X
Remarks:							•			
Soils were	highly saturated due	to rain eve	nt and standing wate	r. No hyd	dric soil in	dicators	were observed.			

Project/Site: Bell Rd	City/County: Oswego		Sampling Date: 8/13/2024
Applicant/Owner: The Wetland Trust		State:	NY Sampling Point: SP-10-U
Investigator(s): DJJ, KH	Section, Township, Range	e: Penneville	
Landform (hillside, terrace, etc.): Flat	Local relief (concave, conve	ex, none): Flat	Slope (%): 1
Subregion (LRR or MLRA): LRR L, MLRA 101 Lat:	· · · · · · · · · · · · · · · · · · ·	-76.235370°W	Datum: WGS84
Soil Map Unit Name: Lamson Very Fine Sandy Loam		NWI class	
Are climatic / hydrologic conditions on the site typical for	or this time of year? Yes No	X (If no, explai	
Are Vegetation X , Soil X , or Hydrology		nal Circumstances" p	
Are Vegetation, Soil, or Hydrology		I, explain any answe	<del></del>
SUMMARY OF FINDINGS – Attach site ma			
Hydrophytic Vegetation Present? Yes	No X Is the Sampled Area	1	
Hydric Soil Present? Yes	No X within a Wetland?	Yes	No X
Wetland Hydrology Present? Yes X	No If yes, optional Wetla		
at the time of sampling. Wetland hydrology was not pi filled, leveled, and drained for agriculture. The surface			
HYDROLOGY			
Wetland Hydrology Indicators:		Secondary Ind	dicators (minimum of two required)
Primary Indicators (minimum of one is required; check			Soil Cracks (B6)
X Surface Water (A1)	Water-Stained Leaves (B9)		Patterns (B10)
X High Water Table (A2)	_Aquatic Fauna (B13)		n Lines (B16)
X Saturation (A3)	Marl Deposits (B15)		on Water Table (C2)
Water Marks (B1) Sediment Deposits (B2)	_ Hydrogen Sulfide Odor (C1)		Burrows (C8)
Drift Deposits (B3)	Oxidized Rhizospheres on Living Roots (Contract Presence of Reduced Iron (C4)		n Visible on Aerial Imagery (C9) r Stressed Plants (D1)
Algal Mat or Crust (B4)	Recent Iron Reduction in Tilled Soils (C6)		hic Position (D2)
Iron Deposits (B5)	Thin Muck Surface (C7)		Aquitard (D3)
Inundation Visible on Aerial Imagery (B7)	Other (Explain in Remarks)		ographic Relief (D4)
Sparsely Vegetated Concave Surface (B8)	(		tral Test (D5)
Field Observations:			
Surface Water Present? Yes X No	Depth (inches): 0.5		
Water Table Present? Yes X No	Depth (inches): 0.5		
Saturation Present? Yes X No	Depth (inches): 0 Wetland	d Hydrology Preser	nt? Yes X No
(includes capillary fringe)  Describe Recorded Data (stream gauge, monitoring w	well parial photos provious inspections) if	available:	
Describe Necolded Data (Stream gauge, monitoring w	reli, aetiai pilotos, pievious ilispectiolis), il	avallable.	
Remarks:			
Rain from Hurricane Debby resulted in unusually wet rain events. Water was pooling in 90% of the sample			

	Dominant Species?		Dominance Test worksheet:  Number of Dominant Species That Are OBL, FACW, or FAC:  Total Number of Dominant Species Across All Strata:  Percent of Dominant Species	1 2	_(A) _(B)
			That Are OBL, FACW, or FAC:  Total Number of Dominant Species Across All Strata:	<u> </u>	_ ` ′
			That Are OBL, FACW, or FAC:  Total Number of Dominant Species Across All Strata:	<u> </u>	_ ` ´
			Species Across All Strata:	2	_(B)
			Species Across All Strata:	2	_(B)
			Percent of Dominant Species		_
			That Are OBL, FACW, or FAC:	50.0%	(A/B)
			Prevalence Index worksheet:		<u> </u>
	=Total Cover		Total % Cover of: M	ultiply by:	
			OBL species 0 x 1 =		_
					—
			· ——		—
					<b>—</b>
					(B)
			_		
			Hydrophytic Vegetation Indicators:		
	=Total Cover		1 - Rapid Test for Hydrophytic Ve	egetation	
			2 - Dominance Test is >50%		
75	Yes	UPL	3 - Prevalence Index is ≤3.0 <sup>1</sup>		
					porting
			Problematic Hydrophytic Vegetat	tion <sup>1</sup> (Expla	in)
					nust
			Definitions of Vegetation Strata:		
					ameter
					DI I
					вн
					rdless
100	=Total Cover		of size, and woody plants less than 3.	.28 ft tall.	
			<b>Woody vines</b> – All woody vines great height.	ter than 3.2	8 ft in
			Hydrophytic		
				ıln X	
	-Total Cover		riesent:	<u> </u>	
	75 25 100	=Total Cover  75 Yes 25 Yes	=Total Cover  T5 Yes UPL 25 Yes FACW  100 =Total Cover	FAC species 0 x3 = FACU species 0 x4 = UPL species 75 x5 = Column Totals: 100 (A) Prevalence Index = B/A = Hydrophytic Vegetation Indicators: 1 - Rapid Test for Hydrophytic Vegetation Indicators: 2 - Dominance Test is >50% 3 - Prevalence Index is ≤3.0¹ 4 - Morphological Adaptations¹ (For data in Remarks or on a separe problematic Hydrophytic Vegetation Indicators of hydric soil and wetland be present, unless disturbed or problematic Hydrophytic Vegetation Strata:  Tree - Woody plants 3 in. (7.6 cm) or at breast height (DBH), regardless of and greater than or equal to 3.28 ft (1) Herb - All herbaceous (non-woody) of size, and woody plants less than 3 Woody vines - All woody vines greateight.  Hydrophytic Vegetation Present? Yes No. 200 Present Present? Yes No. 200 Present Present Present Present	FAC species 0 x3 = 0  FACU species 0 x4 = 0  UPL species 75 x5 = 375  Column Totals: 100 (A) 425  Prevalence Index = B/A = 4.25  Hydrophytic Vegetation Indicators:  1 - Rapid Test for Hydrophytic Vegetation  2 - Dominance Test is >50%  3 - Prevalence Index is ≤3.0¹  4 - Morphological Adaptations¹ (Provide sup data in Remarks or on a separate sheet)  Problematic Hydrophytic Vegetation¹ (Expla  ¹Indicators of hydric soil and wetland hydrology of be present, unless disturbed or problematic.  Definitions of Vegetation Strata:  Tree – Woody plants 3 in. (7.6 cm) or more in dia at breast height (DBH), regardless of height.  Sapling/shrub – Woody plants less than 3 in. Do and greater than or equal to 3.28 ft (1 m) tall.  Herb – All herbaceous (non-woody) plants, regards size, and woody plants less than 3.28 ft tall.  Woody vines – All woody vines greater than 3.2 height.  Hydrophytic Vegetation Present? Yes No X

US Army Corps of Engineers

Northcentral and Northeast Region – Version 2.0

SOIL Sampling Point: SP-10-U

Profile De	escription: (Describe	to the de	oth needed to docui	nent th	e indicato	r or conf	irm the absence of indica	tors.)		
Depth	Matrix		Redox	k Featur	es					
(inches)	Color (moist)	%	Color (moist)	%	Type <sup>1</sup>	Loc <sup>2</sup>	Texture	Remarks	3	
0-10	10YR 3/2	100					Sandy	Sandy Loa	ım	
10-20	10YR 5/3	70	10YR 4/2	30			Sandy	Sand		
<sup>1</sup> Type: C=		letion. RM	=Reduced Matrix. CS	S=Cove	red or Coa	ted Sand	Grains. <sup>2</sup> Location: P	L=Pore Lining, I	M=Matrix.	
	oil Indicators:	1011011, 1111	Treduced Matrix, Co	0010	104 01 004	tou ounu	Indicators for Proble			
Histos	sol (A1)		Polyvalue Below	Surface	e (S8) ( <b>LR</b>	R R,	2 cm Muck (A10)	(LRR K, L, MLF	RA 149B)	
Histic	Epipedon (A2)	-	MLRA 149B)				Coast Prairie Red	ox (A16) ( <b>LRR I</b>	K, L, R)	
	Histic (A3)		Thin Dark Surfac	e (S9) (	LRR R, M	LRA 149I				₹)
	ogen Sulfide (A4)	-	—— High Chroma Sa				Polyvalue Below			,
	fied Layers (A5)	-	Loamy Mucky M				Thin Dark Surface			
	eted Below Dark Surfac	- -e (Δ11)	Loamy Gleyed M			-, -,	Iron-Manganese I			R)
	Dark Surface (A12)	·C (A11) _	Depleted Matrix		۷,		Piedmont Floodpl			
		-			\					
	y Mucky Mineral (S1)	-	Redox Dark Surf				Mesic Spodic (TA		, 145, 148	<b>, G</b> )
	y Gleyed Matrix (S4)	-	Depleted Dark S	,			Red Parent Mater	, ,		
	y Redox (S5)	-	Redox Depression				Very Shallow Dar		2)	
	ped Matrix (S6)	-	Marl (F10) ( <b>LRR</b>	<b>N</b> , L)			Other (Explain in	Remarks)		
Dark	Surface (S7)									
<sup>3</sup> Indicators	s of hydrophytic vegeta	tion and w	etland hydrology mu	st be pre	esent, unle	ss disturb	ped or problematic.			
	ve Layer (if observed):									
Type: _										
Depth (i	inches):						Hydric Soil Present?	Yes	No _	<u>X</u>
Remarks:		a rain ava	nt and atanding wata	r Na bu	dria aail in	diaatara u	wara ahaamkad			
Soils were	e highly saturated due t	o rain eve	nt and standing wate	r. No ny	aric soil in	dicators w	vere observed.			

Project/Site: Bell Rd	City/County: Oswego	Sampling Date: 8/13/2024
Applicant/Owner: The Wetland Trust	St	ate: NY Sampling Point: SP-11-U
Investigator(s): DJJ, KH	Section, Township, Range: Penneville	
Landform (hillside, terrace, etc.): Flat	Local relief (concave, convex, none): Flat	Slope (%): 1
	Lat: 43.288657°N Long: -76.237064°V	
Soil Map Unit Name: Canandaigua Silt Loam		classification:
Are climatic / hydrologic conditions on the site typic		
Are Vegetation X , Soil X , or Hydrology		
Are Vegetation , Soil , or Hydrology		· — —
<u> </u>	map showing sampling point locations, transec	
Hydrophytic Vegetation Present? Yes	No X Is the Sampled Area	
Hydric Soil Present? Yes		s No_X_
Wetland Hydrology Present? Yes	X No If yes, optional Wetland Site ID:	
Ditches border all sides of the field. Natural basins for drainage. Buried drainage structures are prese	ot present prior to those rain events. Sample point is adjacen s have been filled, leveled, and drained for agriculture. The si ent.	
HYDROLOGY		
Wetland Hydrology Indicators:  Primary Indicators (minimum of one is required; ch. X. Surface Water (A1)  X. High Water Table (A2)  X. Saturation (A3)  Water Marks (B1)  Sediment Deposits (B2)  Drift Deposits (B3)  Algal Mat or Crust (B4)  Iron Deposits (B5)  Inundation Visible on Aerial Imagery (B7)  Sparsely Vegetated Concave Surface (B8)  Field Observations:  Surface Water Present? Yes X. No Water Table Present? Yes X. No Saturation Present? Yes X. No (includes capillary fringe)  Describe Recorded Data (stream gauge, monitoring)	Mater-Stained Leaves (B9)  Aquatic Fauna (B13)  Marl Deposits (B15)  Hydrogen Sulfide Odor (C1)  Oxidized Rhizospheres on Living Roots (C3)  Presence of Reduced Iron (C4)  Recent Iron Reduction in Tilled Soils (C6)  Thin Muck Surface (C7)  Other (Explain in Remarks)  Surface  Cray  Orall  Aquatic Fauna (B13)  Moss  Cray  Cray  Oxidized Rhizospheres on Living Roots (C3)  Satu  Presence of Reduced Iron (C4)  Stun  Geo  Thin Muck Surface (C7)  Shal	ry Indicators (minimum of two required) ace Soil Cracks (B6) nage Patterns (B10) s Trim Lines (B16) Season Water Table (C2) Ifish Burrows (C8) Irration Visible on Aerial Imagery (C9) Ited or Stressed Plants (D1) morphic Position (D2) Ilow Aquitard (D3) otopographic Relief (D4) -Neutral Test (D5)  resent?  Yes X No
	wet hydrological conditions at the time of sampling. Wetland the sample location at a depth of .5 to 1.5 in above the grou	

	ants.			Sampling Point: SP-11-U				
Tree Stratum (Plot size:)	Absolute % Cover	Dominant Species?	Indicator Status	Dominance Test worksheet:				
1				Number of Dominant Species				
2				That Are OBL, FACW, or FAC:	0	(A)		
3				Total Number of Dominant				
4				Species Across All Strata:	1	(B)		
5				Percent of Dominant Species				
6.				·	0.0%	(A/B)		
7.				Prevalence Index worksheet:				
		=Total Cover		Total % Cover of: Mu	ultiply by:			
Sapling/Shrub Stratum (Plot size:		•		OBL species 0 x 1 =				
				FACW species 0 x 2 =		_		
				FAC species 0 x 3 =		_		
				FACU species 0 x 4 =		_		
				UPL species 100 x 5 =		_		
5.				Column Totals: 100 (A)		(B)		
6		·		Prevalence Index = B/A =	5.00			
7				Hydrophytic Vegetation Indicators:				
		=Total Cover		1 - Rapid Test for Hydrophytic Ve	getation			
Herb Stratum (Plot size:)				2 - Dominance Test is >50%				
1. Glycine max	100	Yes	UPL	3 - Prevalence Index is ≤3.0 <sup>1</sup>				
2		·		4 - Morphological Adaptations <sup>1</sup> (P		portin		
4				Problematic Hydrophytic Vegetati	on¹ (Explai	in)		
5. 6.				<sup>1</sup> Indicators of hydric soil and wetland he present, unless disturbed or proble		nust		
7.				Definitions of Vegetation Strata:				
8. 9.		<u> </u>		<b>Tree</b> – Woody plants 3 in. (7.6 cm) or at breast height (DBH), regardless of I		amete		
10.								
11.				Sapling/shrub – Woody plants less the and greater than or equal to 3.28 ft (1		BH		
12				<b>Herb</b> – All herbaceous (non-woody) p	lants. rega	rdless		
	100	=Total Cover		of size, and woody plants less than 3.3				
Woody Vine Stratum (Plot size:				Woody vines – All woody vines greate height.	er than 3.2	8 ft in		
1				noight.				
1.								
2.				Hydrophytic				
2				Hydrophytic Vegetation	- V			
2.		=Total Cover		Vegetation	o_X_			

US Army Corps of Engineers

Northcentral and Northeast Region – Version 2.0

SOIL Sampling Point: SP-11-U

Profile De Depth	escription: (Describe	to the de		<b>ment the</b>		r or con	firm the absence o	of indicator	s.)		
(inches)	Matrix Color (moist)	%	Color (moist)	%	Type <sup>1</sup>	Loc <sup>2</sup>	Texture		Remarks		
0-10	10YR 4/2	90	7.5YR 4/6	10	1,700		Loamy/Clayey		Silt Loam		
			_								
10-20	7.5YR 4/4	100					Sandy		Sand		
			_								
<sup>1</sup> Type: C=	Concentration, D=Dep	letion, RM	I=Reduced Matrix, CS	3=Cover	ed or Coa	ted Sand	d Grains. <sup>2</sup> Loc	ation: PL=	Pore Lining, N	∕I=Matrix.	
Hydric So	il Indicators:						Indicators fo	r Problema	tic Hydric So	oils³:	
Histos	sol (A1)	-	Polyvalue Below	Surface	(S8) ( <b>LR</b>	RR,	2 cm Mud	ck (A10) ( <b>LI</b>	RR K, L, MLR	A 149B)	
	Epipedon (A2)		MLRA 149B)						(A16) ( <b>LRR K</b>	•	
	Histic (A3)	-	Thin Dark Surfac						Peat (S3) (LR		
	ogen Sulfide (A4)	-	High Chroma Sa						face (S8) ( <b>LR</b>	*	
	fied Layers (A5)	-	Loamy Mucky Mi			(, L)			69) ( <b>LRR K, L</b>		
	eted Below Dark Surface	e (A11)	Loamy Gleyed M		2)		Iron-Manganese Masses (F12) (LRR K, L, R)				
	Dark Surface (A12)	-	Depleted Matrix	. ,			Piedmont Floodplain Soils (F19) (MLRA 149B)				
	y Mucky Mineral (S1)	-	Redox Dark Surf				Mesic Spodic (TA6) (MLRA 144A, 145, 149B)				
	y Gleyed Matrix (S4) y Redox (S5)	=	Depleted Dark S  Redox Depression		-7)		Red Parent Material (F21)				
	ed Matrix (S6)	-	Marl (F10) (LRR	, ,			Very Shallow Dark Surface (TF12) Other (Explain in Remarks)				
	Surface (S7)	-	(: :0) (=:::::	, -,				<b></b>			
<sup>3</sup> Indicators	of hydrophytic vegeta	tion and w	etland hydrology mus	st be pre	sent, unle	ess distur	bed or problematic.				
Restrictiv	e Layer (if observed):	:									
Type:											
Depth (i	nches):						Hydric Soil Pre	sent?	Yes	No X	
Remarks:											
	highly saturated due t	o rain eve	nt and standing water	r. No hyd	dric soil in	dicators	were observed				

Project/Site: Bell Rd	Project/Site: Bell Rd City/County: Oswego Sampling Date: 8/13						
Applicant/Owner: The Wetland Trust		State:	NY Sampling Point: SP-12-U				
Investigator(s): DJJ, KH	Section, Townsl	hip, Range: Penneville					
Landform (hillside, terrace, etc.): Flat	Local relief (conca	ave, convex, none): Flat	Slope (%): 1				
Subregion (LRR or MLRA): LRR L, MLRA 101 Lat:	: 43.286851°N	Long: -76.235677°W	Datum: WGS84				
Soil Map Unit Name: Canandaigua Silt Loam			sification:				
Are climatic / hydrologic conditions on the site typical for	or this time of year? Yes	No X (If no, explai	n in Remarks.)				
Are Vegetation X, Soil X, or Hydrology	X _significantly disturbed?	Are "Normal Circumstances" p	oresent? Yes No X				
Are Vegetation , Soil , or Hydrology		(If needed, explain any answe	rs in Remarks.)				
SUMMARY OF FINDINGS – Attach site ma		nt locations, transects, i	important features, etc.				
Hydrophytic Vegetation Present? Yes	No X Is the Sam	pled Area					
Hydric Soil Present? Yes	No X within a We	etland? Yes	No <u>X</u>				
Wetland Hydrology Present? Yes X	No If yes, optio	onal Wetland Site ID:					
at the time of sampling. Wetland hydrology was not p Ditches border all sides of the field. Natural basins ha for drainage. Buried drainage structures are present.	•						
HYDROLOGY							
Wetland Hydrology Indicators:		' <del></del>	licators (minimum of two required)				
Primary Indicators (minimum of one is required; check			oil Cracks (B6)				
Surface Water (A1)	_ Water-Stained Leaves (B9)		Patterns (B10)				
High Water Table (A2)	_Aquatic Fauna (B13)		Moss Trim Lines (B16)				
X Saturation (A3)	Marl Deposits (B15)	<del></del>	on Water Table (C2)				
Water Marks (B1)	_ Hydrogen Sulfide Odor (C1)	<del></del> -	Burrows (C8)				
Sediment Deposits (B2)  Drift Deposits (B3)	Oxidized Rhizospheres on Living Presence of Reduced Iron (C4)		n Visible on Aerial Imagery (C9) r Stressed Plants (D1)				
Algal Mat or Crust (B4)	Recent Iron Reduction in Tilled		hic Position (D2)				
Iron Deposits (B5)	Thin Muck Surface (C7)	· , ·	equitard (D3)				
Inundation Visible on Aerial Imagery (B7)	Other (Explain in Remarks)		graphic Relief (D4)				
Sparsely Vegetated Concave Surface (B8)	,		ral Test (D5)				
Field Observations:	T						
Surface Water Present? Yes No _X	Depth (inches):						
Water Table Present? Yes X No	Depth (inches): 18						
Saturation Present? Yes X No	Depth (inches): 0	Wetland Hydrology Preser	nt? Yes X No				
(includes capillary fringe)							
Describe Recorded Data (stream gauge, monitoring v	vell, aerial photos, previous inspe	ections), if available:					
Remarks: Rain from Hurricane Debby resulted in unusually wet rain events. Water filled test hole at a depth of 18 in 5		ne of sampling. Wetland hydro	logy was not present prior to those				

<b>VEGETATION</b> – Use scientific names of pla	VEGETATION – Use scientific names of plants.					
Tree Stratum (Plot size:)	Absolute % Cover	Dominant Species?	Indicator Status	Dominance Test worksheet:		
1		·		Number of Dominant Species That Are OBL, FACW, or FAC:	0 (A	۸۱
				mat Ale OBL, FACW, of FAC.	(A	٦)
3 4				Total Number of Dominant Species Across All Strata:	1 (B	3)
					`	,
5				Percent of Dominant Species That Are OBL, FACW, or FAC:	0.0% (A	4/B)
7.				Prevalence Index worksheet:		
		=Total Cover		Total % Cover of: M	ultiply by:	
Sapling/Shrub Stratum (Plot size: )		<u>-</u>		OBL species 0 x 1 =		-
				FACW species 0 x 2 =		-
				FAC species 0 x3 =		-
						-
3.				FACU species 0 x 4 =		-
4		· <del></del>		UPL species100 x 5 =		-
5				Column Totals: 100 (A)	500	_(B)
6				Prevalence Index = B/A =	5.00	_
7				Hydrophytic Vegetation Indicators:		
		=Total Cover		1 - Rapid Test for Hydrophytic Ve	getation	
Herb Stratum (Plot size:)				2 - Dominance Test is >50%		
1. Glycine max	100	Yes	UPL	3 - Prevalence Index is ≤3.0 <sup>1</sup>		
2				4 - Morphological Adaptations <sup>1</sup> (F		rting
4.				Problematic Hydrophytic Vegetat	ion¹ (Explain)	)
5 6.				<sup>1</sup> Indicators of hydric soil and wetland be present, unless disturbed or proble		ıst
7.				Definitions of Vegetation Strata:	<u>,</u>	
8				Tree – Woody plants 3 in. (7.6 cm) or	moro in diam	acto
9.				at breast height (DBH), regardless of		ietei
10 11.				Sapling/shrub – Woody plants less that and greater than or equal to 3.28 ft (1		1
				and greater than or equal to 0.20 ft (1	m, tan.	
12	100	=Total Cover		<b>Herb</b> – All herbaceous (non-woody) p of size, and woody plants less than 3.		ess
Woody Vine Stratum (Plot size:)				Woody vines – All woody vines great	er than 3.28 f	ft in
1				height.		
2		· <del></del>		Hydrophytic		
3				Vegetation		
4				Present? Yes N	lo X	
		=Total Cover				
Remarks: (Include photo numbers here or on a sepa Sample point is in agricultural field plowed and growi herbaceous cover. Soybean plants were green and lu	ng seed drill	•	At time of obse	I ervation plants were approximately 43 in	ch tall with 10	<b></b>

US Army Corps of Engineers

Northcentral and Northeast Region – Version 2.0

SOIL Sampling Point: SP-12-U

	escription: (Describe	to the de				r or con	firm the absence of	of indicators	s.)		
Depth (inches)	Matrix Color (moist)	%	Color (moist)	k Feature %	Type <sup>1</sup>	Loc <sup>2</sup>	Texture		Remarks		
0-11	10YR 3/4	95	10YR 4/6	5	Турс		Loamy/Clayey		Silt loam		
11-20	5YR 5/3	60	2.5Y 5/6	40			Sandy		Sand		
			_								
<sup>1</sup> Type: C=	Concentration, D=Dep	oletion RN	M=Reduced Matrix CS	S=Cover	ed or Coa	ted Sand	d Grains <sup>2</sup> L or	cation: PL=	Pore Lining, M	M=Matrix	
•	oil Indicators:	Dietion, IXI	i-Reduced Matrix, Co	J-Cover	ed or Coa	ileu Sanc			tic Hydric So		
-	sol (A1)		Polyvalue Below	Surface	e (S8) ( <b>LR</b>	R R,			RR K, L, MLR		
Histic	Epipedon (A2)		MLRA 149B)						(A16) ( <b>LRR K</b>		
Black	Histic (A3)		Thin Dark Surfac	e (S9) (	LRR R, M	LRA 149	<b>0B</b> )5 cm Mu	cky Peat or	Peat (S3) (LR	R K, L, R)	
Hydro	gen Sulfide (A4)		High Chroma Sa	nds (S1	1) ( <b>LRR K</b>	(, L)	Polyvalue	e Below Sur	rface (S8) ( <b>LR</b>	RK, L)	
	fied Layers (A5)		Loamy Mucky Mi			(, L)			69) ( <b>LRR K, L</b> )		
	ted Below Dark Surface	ce (A11)	Loamy Gleyed M		2)		Iron-Manganese Masses (F12) (LRR K, L, R)				
	Dark Surface (A12)		Depleted Matrix				Piedmont Floodplain Soils (F19) (MLRA 149B)				
	y Mucky Mineral (S1) y Gleyed Matrix (S4)		Redox Dark Surf Depleted Dark S					Mesic Spodic (TA6) ( <b>MLRA 144A, 145, 149B</b> )  Red Parent Material (F21)			
	y Redox (S5)		Redox Depression	,	<i>-1)</i>			Shallow Dark Surface (TF12)			
	ed Matrix (S6)		Marl (F10) (LRR	. ,				xplain in Rei			
	Surface (S7)			. ,				•	,		
	of hydrophytic vegeta		vetland hydrology mus	st be pre	esent, unle	ess distur	bed or problematic.				
	e Layer (if observed)	:									
Type:			<u></u>								
Depth (i	nches):						Hydric Soil Pre	sent?	Yes	No <u>X</u>	
Remarks:											
Soils were	highly saturated due	to rain eve	ent. No hydric soil indi	cators w	ere obser	ved					

Project/Site: South Bell Road	City/County: Schroeppel/Oswego		Sampling Date: 10/22/2024
Applicant/Owner: The Wetland Trust	<del></del>	State:	NY Sampling Point: SP1w
Investigator(s): E. Frantz, K. Hastings	Section, Township, Range:		
Landform (hillside, terrace, etc.): Flat	Local relief (concave, convex, none):	: none	Slope (%): 1
Subregion (LRR or MLRA): LRR L, MLRA 101 Lat: 43.2			Datum: WGS84
Soil Map Unit Name: Madalin silt loam			cation: None
	- time of the 20	_	
Are climatic / hydrologic conditions on the site typical for thi	· — — ·		
Are Vegetation N, Soil N, or Hydrology N		•	
Are Vegetation N, Soil N, or Hydrology N	naturally problematic? (If needed, explain	any answers	in Remarks.)
SUMMARY OF FINDINGS – Attach site map sh	nowing sampling point locations, tra	ansects, in	nportant features, etc.
Hydrophytic Vegetation Present? Yes X N	lo Is the Sampled Area	<del>,</del>	
	within a Wetland?	Yes X	No
l	lo If yes, optional Wetland Site ID		
Remarks: (Explain alternative procedures here or in a sep			
Projection of land extending out of a wetland into an agriculation wetland area	ılture field. Soy fields are surrounded on three	sides, persur	ne drains south towards forested
HYDROLOGY			
			-A (:-:-:
Wetland Hydrology Indicators:		-	ators (minimum of two required)
Primary Indicators (minimum of one is required; check all t X Surface Water (A1) Wat	rnat appry) er-Stained Leaves (B9)	_	l Cracks (B6) atterns (B10)
1 — · · · · · — —	atic Fauna (B13)	_ Moss Trim L	, ,
·	Deposits (B15)	_	Water Table (C2)
	rogen Sulfide Odor (C1)	Crayfish Bu	, ,
	dized Rhizospheres on Living Roots (C3)	_	/isible on Aerial Imagery (C9)
Drift Deposits (B3) Pres	sence of Reduced Iron (C4)	_ Stunted or S	Stressed Plants (D1)
Algal Mat or Crust (B4)	ent Iron Reduction in Tilled Soils (C6)	_Geomorphic	Position (D2)
	Muck Surface (C7)	_Shallow Aqu	uitard (D3)
	er (Explain in Remarks)	_	raphic Relief (D4)
Sparsely Vegetated Concave Surface (B8)	<u>X</u>	_FAC-Neutra	Il Test (D5)
Field Observations:			
	epth (inches): <1 epth (inches):		
	epth (inches): 1 Wetland Hydrold	ogy Present	? Yes X No
(includes capillary fringe)	Part (mones).	ogy i resent	: 163 <u>X</u> 110
Describe Recorded Data (stream gauge, monitoring well, a	aerial photos, previous inspections), if available	<del></del>	
Remarks:	(40:- 1 - 1 - 2 No. 1 - 2 - 2 - 1 - 1 - 2 - 2 - 2 - 1	1	
Ground is saturated with water in test hole up to the surface	e (12 inches deep). No signs of drainage or ch	nannei	

<u>Tree Stratum</u> (Plot size:	Absolute % Cover	Dominant Species?	Indicator Status	Dominance Test worksheet:					
1				Number of Dominant Species					
2				That Are OBL, FACW, or FAC: 1	(A)				
3.       4.				Total Number of Dominant Species Across All Strata: 1	_(B)				
5		·		Percent of Dominant Species That Are OBL, FACW, or FAC: 100.0%	_(A/B)				
7.				Prevalence Index worksheet:					
		=Total Cover		Total % Cover of: Multiply by:					
Sapling/Shrub Stratum (Plot size:)				OBL species13 x 1 =13					
1. Comus amomum	2	No	FACW	FACW species 100 x 2 = 200					
2. Fraxinus pennsylvanica	1	No	FACW	FAC species 8 x 3 = 24					
3. Salix discolor	1	No	FACW	FACU species 0 x 4 = 0					
4				UPL species 0 x 5 = 0					
5				Column Totals: 121 (A) 237	(B)				
6				Prevalence Index = B/A = 1.96					
7				Hydrophytic Vegetation Indicators:					
	4	=Total Cover		1 - Rapid Test for Hydrophytic Vegetation					
Herb Stratum (Plot size:)				X 2 - Dominance Test is >50%					
Phalaris arundinacea	75	Yes	FACW	X 3 - Prevalence Index is ≤3.0 <sup>1</sup>					
2. Typha latifolia	10	No	OBL	4 - Morphological Adaptations <sup>1</sup> (Provide supporting					
3. Solidago gigantea	20	No	FACW	data in Remarks or on a separate sheet)					
4. Symphyotrichum puniceum	1	No	OBL	Problematic Hydrophytic Vegetation <sup>1</sup> (Explain)					
5. Eutrochium purpureum	7	No	FAC	¹Indicators of hydric soil and wetland hydrology must					
6. Lythrum salicaria	2	No	OBL	be present, unless disturbed or problematic.					
7. Equisetum arvense	1	No	FAC	Definitions of Vegetation Strata:					
8. Onoclea sensibilis	1	No	FACW	Tree – Woody plants 3 in. (7.6 cm) or more in di	iameter				
9.				at breast height (DBH), regardless of height.	iametei				
10.				Sapling/shrub – Woody plants less than 3 in. D	DU.				
11.				and greater than or equal to 3.28 ft (1 m) tall.	ווטי				
12.				Herb – All herbaceous (non-woody) plants, rega	undlaaa				
	117	=Total Cover	·	of size, and woody plants less than 3.28 ft tall.	iluless				
Woody Vine Stratum (Plot size:)				Woody vines – All woody vines greater than 3.2	00 ft in				
1				height.	20 11 111				
2.									
3.				Hydrophytic					
4.				Vegetation Present? Yes X No					
		=Total Cover							
Remarks: (Include photo numbers here or on a sepa 100% herbaceous cover. One large dead ash on the			ed with dead	cattail					
	F =								

Sampling Point:

Northcentral and Northeast Region – Version 2.0

SP1w

**VEGETATION** – Use scientific names of plants.

**US Army Corps of Engineers** 

SOIL Sampling Point: SP1w

	escription: (Describe	to the d				r or con	firm the absence of	f indicators	s.)	
Depth	Matrix Color (maint)	%		x Feature	Type <sup>1</sup>	Loc <sup>2</sup>	Texture		Remarks	
(inches)	Color (moist)		Color (moist)	<u>%</u>	Туре	LUC			Remarks	
0-5	7.5yr 2.5/2	95	7.5yr 5/6	5			Loamy/Clayey			
5-12	7.5yr 6/2	80	7.5yr 6/6	20			Loamy/Clayey		Silt/ Clay/ Loa	am
1- 0							2.			
	=Concentration, D=Dep	oletion, R	M=Reduced Matrix, C	S=Cover	ed or Coa	ted Sand			Pore Lining, M	
_	oil Indicators: sol (A1)		Polyvalue Below	Surface	(S8) (I <b>D</b>	D D	Indicators for		RR K, L, MLR/	
	Epipedon (A2)		MLRA 149B)	Juliace	; (30) ( <b>LK</b>	κκ,			(A16) ( <b>LRR K</b>	
	Histic (A3)		Thin Dark Surface	ce (S9) (	LRR R. M	LRA 149			Peat (S3) ( <b>LR</b>	•
	ogen Sulfide (A4)		High Chroma Sa						face (S8) ( <b>LR</b> I	
	fied Layers (A5)		Loamy Mucky M						9) ( <b>LRR K, L</b> )	· ·
X Deple	eted Below Dark Surfa	ce (A11)	Loamy Gleyed N	/atrix (F2	2)		Iron-Mang	ganese Mas	sses (F12) ( <b>LF</b>	RR K, L, R)
Thick	Dark Surface (A12)		X Depleted Matrix	(F3)			Piedmont	Floodplain	Soils (F19) (N	ILRA 149B)
Sand	y Mucky Mineral (S1)		Redox Dark Sur	face (F6	)		Mesic Spo	odic (TA6) (	MLRA 144A,	145, 149B)
Sand	y Gleyed Matrix (S4)		Depleted Dark S	Surface (	F7)		Red Pare	nt Material (	(F21)	
	y Redox (S5)		Redox Depression						urface (TF12)	
	ped Matrix (S6)		Marl (F10) ( <b>LRR</b>	( <b>K</b> , <b>L</b> )			Other (Ex	plain in Ren	marks)	
Dark	Surface (S7)									
311: 4		.4:		-4						
	s of hydrophytic vegeta ve Layer (if observed)		wetiand nydrology mu	st be pre	esent, unie	ess distur	bed or problematic.			
Type:										
_	inches):						Hydric Soil Pres	cont?	Voc V	No
	-						Hydric 30ii Fres	sent:	Yes X	<u> </u>
Remarks:	root channels in top lay	/er								
Oxidizedi	oot chamicis in top ia	,61								

Project/Site: South Bell Road	City/County: Schro	eppel/ Oswego	Sampling Date: 10/22/2024				
Applicant/Owner: The Wetland Trust		State:	NY Sampling Point: SP1u				
Investigator(s): E. Frantz, K. Hastings	Section, Township,	Section, Township, Range:					
Landform (hillside, terrace, etc.): Flat	Local relief (concave,	convex, none): Non	Slope (%): 0				
	· · · · · · · · · · · · · · · · · · ·	Long: -76.227421	Datum: WGS84				
Soil Map Unit Name: Madalin silt loam			fication: None				
Are climatic / hydrologic conditions on the site typical fo	r this time of year? Vos. V						
, ,		Mo (If no, explain "Normal Circumstances" pr					
Are Vegetation Y, Soil Y, or Hydrology		•	<del></del>				
Are Vegetation N, Soil N, or Hydrology		needed, explain any answers	•				
SUMMARY OF FINDINGS – Attach site map	showing sampling point lo	ocations, transects, ir	nportant features, etc.				
Hydrophytic Vegetation Present? Yes	No X Is the Sample	d Area					
Hydric Soil Present? Yes	No X within a Wetla		No X				
Wetland Hydrology Present? Yes	No X If yes, optional	Wetland Site ID:					
Agriculture field, Soy beans are tall and thriving. No un plowed annually for the past 70+ years resulting in dist		25ft from wetland. Agricultu	e field gets harvested and				
HYDROLOGY							
Wetland Hydrology Indicators:		Secondary Indi	cators (minimum of two required)				
Primary Indicators (minimum of one is required; check	all that apply)	Surface Sc	oil Cracks (B6)				
Surface Water (A1)	Water-Stained Leaves (B9)	Drainage P	Patterns (B10)				
High Water Table (A2)	Aquatic Fauna (B13)	a (B13) Moss Trim Lines (B16)					
<u> </u>	Marl Deposits (B15)	Deposits (B15) Dry-Season Water Table (C2)					
Water Marks (B1)	drogen Sulfide Odor (C1) Crayfish Burrows (C8)						
	Oxidized Rhizospheres on Living R	· · · · · · · · · · · · · · · · · · ·	Visible on Aerial Imagery (C9)				
<u> </u>	Presence of Reduced Iron (C4)		Stressed Plants (D1)				
<u> </u>	Recent Iron Reduction in Tilled Soil		_ Geomorphic Position (D2)				
<del></del>	Thin Muck Surface (C7)		Shallow Aquitard (D3)				
	Other (Explain in Remarks)		graphic Relief (D4)				
Sparsely Vegetated Concave Surface (B8)  Field Observations:	<del></del>	FAC-Neutra	al Test (D5)				
Surface Water Present? Yes No X	Depth (inches):						
Water Table Present? Yes No X	Depth (inches):						
Saturation Present? Yes No X		Vetland Hydrology Present	t? Yes No X				
(includes capillary fringe)	· · · · ·						
Describe Recorded Data (stream gauge, monitoring we	əll, aerial photos, previous inspectio	ons), if available:					
Remarks:							
No signs of hydrology, no drainage pattern, no saturate	d soils						

	olants.			Sampling Point:	
<u>Tree Stratum</u> (Plot size:)	Absolute % Cover	Dominant Species?	Indicator Status	Dominance Test worksheet:	
1.					
2.				Number of Dominant Species That Are OBL, FACW, or FAC:	0 (A)
2					(, ,)
				Total Number of Dominant	4 (D)
4				Species Across All Strata:	1 (B)
5	_			Percent of Dominant Species	
6	_			That Are OBL, FACW, or FAC: 0	.0% (A/B)
7	_			Prevalence Index worksheet:	
		=Total Cover		Total % Cover of: Mult	iply by:
Sapling/Shrub Stratum (Plot size:	)			OBL species0 x 1 =	0
	_			FACW species 0 x 2 =	0
					0
3.				FACU species 0 x 4 =	
4	_			UPL species100 x 5 =	500
5	_			Column Totals: 100 (A)	500 (B)
6	_			Prevalence Index = B/A =	5.00
7				Hydrophytic Vegetation Indicators:	
		=Total Cover		1 - Rapid Test for Hydrophytic Vege	etation
Herb Stratum (Plot size: )				2 - Dominance Test is >50%	
	100	Yes	UPL	3 - Prevalence Index is ≤3.0 <sup>1</sup>	
	_	165	UFL		
2				4 - Morphological Adaptations <sup>1</sup> (Prodata in Remarks or on a separate	
4				Problematic Hydrophytic Vegetation	n¹ (Explain)
56.				<sup>1</sup> Indicators of hydric soil and wetland hydrobe present, unless disturbed or problematic	
7				Definitions of Vegetation Strata:	
8.					
9.				<b>Tree</b> – Woody plants 3 in. (7.6 cm) or m at breast height (DBH), regardless of he	
10				Sapling/shrub – Woody plants less that	n 3 in DBH
11				and greater than or equal to 3.28 ft (1 m	
12	_			Herb – All herbaceous (non-woody) plan	nte regardless
	100	=Total Cover		of size, and woody plants less than 3.28	
Woody Vine Stratum (Plot size:	)				
1	<u> </u>			<b>Woody vines</b> – All woody vines greater height.	than 3.28 ft in
				noight.	
2.				Hydrophytic	
				Vegetation	
3				Present? Yes No	
3 4	_				X

SOIL Sampling Point: SP1u

Profile De	escription: (Describe	to the de	oth needed to docu	ment the	e indicato	r or conf	firm the absence of indica	itors.)			
Depth	Matrix		Redo	x Featur	es						
(inches)	Color (moist)	%	Color (moist)	%	Type <sup>1</sup>	Loc <sup>2</sup>	Texture	Remarks			
0-9	7.5yr 3/2	100					Loamy/Clayey				
9-15	7.5yr 5/4	55	7.5yr 5/2	40			Loamy/Clayey				
			7.5yr 3/2	5							
1							2				
	=Concentration, D=Dep oil Indicators:	oletion, RM	=Reduced Matrix, C	S=Cover	ed or Coa	ted Sand	I Grains. Location: F	PL=Pore Lining, Mematic Hydric So			
•	sol (A1)		Polyvalue Below	/ Surface	e (S8) ( <b>LR</b>	R R.		(LRR K, L, MLRA			
	Epipedon (A2)	-	MLRA 149B)		(55) (=11	,		dox (A16) ( <b>LRR K</b> ,			
	Histic (A3)		Thin Dark Surfa	ce (SQ) (	IRRR M	Ι <b>Ρ</b> Δ 149		t or Peat (S3) ( <b>LR</b> )			
		-									
	ogen Sulfide (A4)	-	High Chroma Sa					Surface (S8) (LRI			
	fied Layers (A5)	- (4.44)	Loamy Mucky M			k, L)		e (S9) ( <b>LRR K, L</b> )			
	eted Below Dark Surfac	ce (A11)	Loamy Gleyed N		2)			Masses (F12) (LR			
	Dark Surface (A12)	_	Depleted Matrix				Piedmont Floodplain Soils (F19) (MLRA 149B)				
Sand	y Mucky Mineral (S1)	_	Redox Dark Sur	face (F6	)		Mesic Spodic (TA	\6) (MLRA 144A,	145, 149B)		
Sand	y Gleyed Matrix (S4)	_	Depleted Dark S	Surface (	F7)		Red Parent Mate	rial (F21)			
Sand	y Redox (S5)	_	Redox Depressi	ons (F8)			Very Shallow Da	rk Surface (TF12)			
Stripp	oed Matrix (S6)	_	Marl (F10) ( <b>LRF</b>	R K, L)			Other (Explain in	Remarks)			
Dark	Surface (S7)						, <del></del>				
<sup>3</sup> Indicators	s of hydrophytic vegeta	ition and w	etland hydrology mu	ist be pre	esent unle	ess disturl	hed or problematic				
	e Layer (if observed)		onana nyarology me	ot bo pre	oont, unic	oo alotan	bod of problematic.				
Type:											
Depth (	inches):						Hydric Soil Present?	Yes	No X		
Remarks:							•				
non-hydric	c soils, soils are very cl	ose to beir	ng hydric but are mo	re upland	t						

Project/Site: South Bell Road	City/County: Schroeppel/ Oswego Sampling Date: 10/22/2024
Applicant/Owner: The Wetland Trust	State: NY Sampling Point: SP1Aw
Investigator(s): E. Frantz, K. Hastings	Section, Township, Range:
Landform (hillside, terrace, etc.):	Local relief (concave, convex, none): Concave Slope (%): 1
Subregion (LRR or MLRA): LRR L, MLRA 101 Lat: 43.2	
Soil Map Unit Name: Madalin silt loam	NWI classification: None
Are climatic / hydrologic conditions on the site typical for thi	
, ,	
Are Vegetation Y, Soil Y, or Hydrology N	<del></del>
Are Vegetation N, Soil N, or Hydrology N	
SUMMARY OF FINDINGS – Attach site map si	howing sampling point locations, transects, important features, etc.
Hydrophytic Vegetation Present? Yes X	No Is the Sampled Area
	No within a Wetland? Yes X No
Wetland Hydrology Present? Yes X	No If yes, optional Wetland Site ID:
Remarks: (Explain alternative procedures here or in a sep Isolated wet patch surrounded by a agriculture field plante harvested and plowed annually for the past 70+ years results.	ed with Soy Beans. Adjacent forested wetland on three sides of patch. Agriculture field gets
HYDROLOGY	
Wetland Hydrology Indicators:	Secondary Indicators (minimum of two required)
Primary Indicators (minimum of one is required; check all	that apply) Surface Soil Cracks (B6)
X Surface Water (A1) Wa	ter-Stained Leaves (B9) Drainage Patterns (B10)
High Water Table (A2)	uatic Fauna (B13) Moss Trim Lines (B16)
<del></del>	rl Deposits (B15) Dry-Season Water Table (C2)
	drogen Sulfide Odor (C1) Crayfish Burrows (C8)
	dized Rhizospheres on Living Roots (C3) Saturation Visible on Aerial Imagery (C9)
	sence of Reduced Iron (C4)  Stunted or Stressed Plants (D1)  cent Iron Reduction in Tilled Soils (C6)  Geomorphic Position (D2)
<del></del>	n Muck Surface (C7)  Shallow Aquitard (D3)
<u> </u>	er (Explain in Remarks)  Microtopographic Relief (D4)
Sparsely Vegetated Concave Surface (B8)	FAC-Neutral Test (D5)
Field Observations:	
	epth (inches): 4
	epth (inches):
	epth (inches):1
(includes capillary fringe)  Describe Recorded Data (stream gauge, monitoring well,	corial photos, provious increations) if available:
Describe Recorded Data (stream gauge, monitoring well, a	aeriai priotos, previous inspections), ii avaliable.
Remarks:	
Standing water approximently 4inches deep. Saturation of	curing on top of clay layer

	ants.			Sampling Point:	SP1Aw
<u>Tree Stratum</u> (Plot size:)	Absolute % Cover	Dominant Species?	Indicator Status	Dominance Test worksheet:	
1				Number of Dominant Species That Are OBL, FACW, or FAC:	1 (A)
				mat Are OBL, FACW, OF FAC.	(A)
3. 4.				Total Number of Dominant Species Across All Strata:	1 (B)
5.					
6.				Percent of Dominant Species That Are OBL, FACW, or FAC: 100	).0% (A/B)
7.				Prevalence Index worksheet:	( ' /
		=Total Cover		Total % Cover of: Multip	ply by:
Sapling/Shrub Stratum (Plot size:				OBL species 9 x 1 =	
1.				FACW species 1 x 2 =	-
_				FAC species 90 x 3 =	
				FACU species 0 x 4 =	0
4				UPL species 5 x 5 =	25
				Column Totals: 105 (A)	306 (B)
6					2.91
7				Hydrophytic Vegetation Indicators:	2.91
1.					tation
Herb Stratum (Plot size: 6 )		=Total Cover		1 - Rapid Test for Hydrophytic Veget X 2 - Dominance Test is >50%	tation
	00	Vaa	FAC	<del></del>	
Echinochloa crus-galli	90	Yes	FAC	X 3 - Prevalence Index is ≤3.0 <sup>1</sup>	
2. Glycine max	5	No No	UPL	4 - Morphological Adaptations <sup>1</sup> (Prov data in Remarks or on a separate	
3. Ranunculus sceleratus	5	No No	OBL	·	ŕ
4. Eleocharis ssp.	1	No No	OBL	Problematic Hydrophytic Vegetation	' (Explain)
5. Ludwigia palustris	3	No No	OBL	<sup>1</sup> Indicators of hydric soil and wetland hyd	
6. Cyperus esculentus	1	No	FACW	be present, unless disturbed or problema	atic.
7.				Definitions of Vegetation Strata:	
9.				<b>Tree</b> – Woody plants 3 in. (7.6 cm) or mo at breast height (DBH), regardless of height	
10.					
11.				Sapling/shrub – Woody plants less than and greater than or equal to 3.28 ft (1 m)	
12				Horb All borbassous (non woody) plan	to rogardiooo
	105	=Total Cover		Herb – All herbaceous (non-woody) plan of size, and woody plants less than 3.28	
Woody Vine Stratum (Plot size:)				Woody vines – All woody vines greater t	than 3.28 ft in
1				height.	
2					
				Hydrophytic Vegetation	
3				Present? Yes X No	
3. 4.					

**SOIL** Sampling Point: SP1Aw

Profile De	escription: (Describe	to the de	pth needed to docui	ment the	e indicato	r or con	firm the absence of	indicators.)		
Depth	Matrix			k Feature						
(inches)	Color (moist)	%	Color (moist)	%	Type <sup>1</sup>	Loc <sup>2</sup>	Texture		Remarks	
0-10	5yr 4/1	90	5yr 4/6	10			Loamy/Clayey		Clay	
0 10			<i>oy.</i> 170				<u> Louiny, Glayby</u>		Olay	
<sup>1</sup> Type: C=	Concentration, D=Dep	letion, RM	I=Reduced Matrix, CS	S=Cover	ed or Coa	ted Sand	l Grains. <sup>2</sup> Loca	ition: PL=Po	ore Lining, M	=Matrix.
	oil Indicators:						Indicators for			
Histos	sol (A1)		Polyvalue Below	Surface	e (S8) ( <b>LR</b>	R R,	2 cm Muck	(A10) ( <b>LRR</b>	R K, L, MLRA	(149B)
	Epipedon (A2)	•	MLRA 149B)						16) ( <b>LRR K</b> ,	
	Histic (A3)		Thin Dark Surfac	e (S9) (	LRR R, M	LRA 149			eat (S3) ( <b>LRF</b>	
	ogen Sulfide (A4)	•	High Chroma Sa					-	ce (S8) ( <b>LRF</b>	
	fied Layers (A5)	•	Loamy Mucky M					Surface (S9)		,
	eted Below Dark Surfac	e (A11)	Loamy Gleyed M			. ,			es (F12) ( <b>LR</b>	R K, L, R)
	Dark Surface (A12)	` ′ •	X Depleted Matrix		,				oils (F19) ( <b>M</b>	
	y Mucky Mineral (S1)	-	Redox Dark Surf		)				ILRA 144A, 1	
	y Gleyed Matrix (S4)	•	 Depleted Dark S					nt Material (F		, ,
	y Redox (S5)	-	Redox Depression					ow Dark Sur		
	ed Matrix (S6)	-	Marl (F10) ( <b>LRR</b>					olain in Rema		
	Surface (S7)	•	(: :0) (=::::	, -/						
	curiace (67)									
3Indicators	s of hydrophytic vegeta	tion and w	etland hydrology mu	et he nre	sent unle	see dietur	hed or problematic			
	re Layer (if observed):		retiand hydrology mus	st be pre	sent, unic	33 uistui	bed of problematic.			
Type:	• • •									
Depth (i	nches):						Hydric Soil Pres	ent?	Yes <u>X</u>	No
Remarks:										
Top soil m	issing. B horizon is cla	у								

Project/Site: South Bell Road	City/County: Schroeppel/ Oswego Sampling Date: 10/22/2024
Applicant/Owner: The Wetland Trust	State: NY Sampling Point: SP2w
Investigator(s): E. Frantz, K. Hastings	Section, Township, Range:
Landform (hillside, terrace, etc.):	Local relief (concave, convex, none): Concave Slope (%): 1
Subregion (LRR or MLRA): LRR L, MLRA 101 Lat: 43.282259	Long: -76.224934 Datum: WGS84
Soil Map Unit Name: Madalin silt loam	NWI classification: None
Are climatic / hydrologic conditions on the site typical for this time of	<u> </u>
, ,	
Are Vegetation N, Soil N, or Hydrology N significa	
Are Vegetation N, Soil N, or Hydrology N naturally  SUMMARY OF FINDINGS – Attach site map showing	y problematic? (If needed, explain any answers in Remarks.) y sampling point locations, transects, important features, etc.
III II	L. 0. 2
Hydrophytic Vegetation Present? Yes X No Hydric Soil Present? Yes X No	Is the Sampled Area within a Wetland? Yes X No
Wetland Hydrology Present? Yes X No	If yes, optional Wetland Site ID:
Remarks: (Explain alternative procedures here or in a separate rep	- I · · ·
HYDROLOGY	
Wetland Hydrology Indicators:	Secondary Indicators (minimum of two required)
Primary Indicators (minimum of one is required; check all that apply	y) Surface Soil Cracks (B6)
X Surface Water (A1) Water-Staine	ed Leaves (B9) Drainage Patterns (B10)
High Water Table (A2) Aquatic Faur	<u> </u>
X Saturation (A3)Marl Deposit	
<del></del>	ulfide Odor (C1) Crayfish Burrows (C8)
<u> </u>	izospheres on Living Roots (C3) Saturation Visible on Aerial Imagery (C9)  Reduced Iron (C4) Stunted or Stressed Plants (D1)
<u> </u>	Reduced Iron (C4) Stunted or Stressed Plants (D1)  Reduction in Tilled Soils (C6) Geomorphic Position (D2)
Iron Deposits (B5)  Thin Muck S	• • • • • • • • • • • • • • • • • • • •
<del></del>	in in Remarks) Microtopographic Relief (D4)
Sparsely Vegetated Concave Surface (B8)	FAC-Neutral Test (D5)
Field Observations:	
Surface Water Present? Yes X No Depth (inch	
Water Table Present? Yes No _X Depth (inch	
Saturation Present? Yes X No Depth (inch	nes):0 Wetland Hydrology Present? YesX No
(includes capillary fringe)  Describe Recorded Data (stream gauge, monitoring well, aerial pho	
Describe Recorded Data (stream gauge, monitoring well, aerial pric	nos, previous inspections), il available.
Remarks: Saturated soils with approximently 4 inches of standing water. Hydr	rology is restricted to surface with no water in the hole
Catalated cond with approximentaly 1 mones of standing water. The	oregy to recurred to curred with no mater in the rich

			Sampling Point: SP2w	_
Absolute % Cover	Dominant Species?	Indicator Status	Dominance Test worksheet:	
			Number of Dominant Species	
			•	(A)
			Total Number of Deminent	
				(B)
			l _,, _, _,	(A/B
				(,,,,
	-Total Cover			
	- Total Cover			_
				_
				_
			FACU species 0 x 4 = 0	_
			UPL species 0 x 5 = 0	
			Column Totals: 104 (A) 304	(E
			Prevalence Index = B/A = 2.92	
			Hydrophytic Vegetation Indicators:	
			1 - Rapid Test for Hydrophytic Vegetation	
			X 2 - Dominance Test is >50%	
100	Yes	FAC	X 3 - Prevalence Index is ≤3 0 <sup>1</sup>	
			<del></del>	ortii
			data in Remarks or on a separate sheet)	JOI III
			Problematic Hydrophytic Vegetation <sup>1</sup> (Explain	n)
-			Troblematic Hydrophytic Vegetation (Explan	,
				nust
			Definitions of Vegetation Strata:	
			Tree – Woody plants 3 in. (7.6 cm) or more in dia	met
			at breast height (DBH), regardless of height.	
			Sapling/shrub – Woody plants less than 3 in. DE	ЗН
			and greater than or equal to 3.28 ft (1 m) tall.	
			Herb – All herbaceous (non-woody) plants regar	dles
104	=Total Cover		of size, and woody plants less than 3.28 ft tall.	
			<b>Woody vines</b> – All woody vines greater than 3.28	Q ft in
				<i>)</i>   [
			height.	
			height.	
			Hydrophytic	
	<u> </u>			
	100 2 1 1	=Total Cover  =Total Cover  =Total Cover  100	=Total Cover  =Total Cover  =Total Cover  100	That Are OBL, FACW, or FAC: 1  Total Number of Dominant Species Across All Strata: 1  Percent of Dominant Species That Are OBL, FACW, or FAC: 100.0%  Prevalence Index worksheet:  Total % Cover of: Multiply by:  OBL species 4 x 1 = 4  FACW species 0 x 2 = 0  FAC species 100 x 3 = 300  FACU species 0 x 4 = 0  UPL species 0 x 5 = 0  Column Totals: 104 (A) 304  Prevalence Index = B/A = 2.92  Hydrophytic Vegetation Indicators:  1 - Rapid Test for Hydrophytic Vegetation X 2 - Dominance Test is >50%  X 3 - Prevalence Index is ≤3.0¹  4 - Morphological Adaptations¹ (Provide supr data in Remarks or on a separate sheet)  Problematic Hydrophytic Vegetation ¹ (Roptai of the present, unless disturbed or problematic.  Definitions of Vegetation Strata:  Tree - Woody plants 3 in. (7.6 cm) or more in dia at breast height (DBH), regardless of height.  Sapling/shrub - Woody plants less than 3 in. De and greater than or equal to 3.28 ft (1 m) tall.  Herb - All herbaceous (non-woody) plants, regar

SOIL Sampling Point: SP2w

Profile De	scription: (Describe	to the de	pth needed to docu	ment th	e indicato	r or conf	firm the absence of ind	licators.)
Depth	Matrix		Redo	x Featur				
(inches)	Color (moist)	<u>%</u>	Color (moist)	%	Type <sup>1</sup>	Loc <sup>2</sup>	Texture	Remarks
0-10	7.5yr 4/1	95	7.5yr 5/6	5			Loamy/Clayey	Clay
								,
								-
			_					
<sup>1</sup> Type: C=	Concentration, D=Dep	letion, RM	I=Reduced Matrix, C	S=Cove	red or Coa	ted Sand		n: PL=Pore Lining, M=Matrix.
Hydric So	il Indicators:						Indicators for Pro	bblematic Hydric Soils³:
Histos	sol (A1)	-	Polyvalue Below	Surface	e (S8) ( <b>LR</b>	R R,	2 cm Muck (A	10) ( <b>LRR K, L, MLRA 149B</b> )
Histic	Epipedon (A2)		MLRA 149B)				Coast Prairie	Redox (A16) ( <b>LRR K, L, R</b> )
Black	Histic (A3)	_	Thin Dark Surface	ce (S9) (	LRR R, M	LRA 149	B) 5 cm Mucky F	Peat or Peat (S3) (LRR K, L, R)
Hydro	gen Sulfide (A4)	•	High Chroma Sa	ands (S1	1) ( <b>LRR K</b>	, L)	Polyvalue Bel	ow Surface (S8) ( <b>LRR K, L</b> )
Stratif	fied Layers (A5)	•	Loamy Mucky M	ineral (F	1) (LRR K	(, <b>L</b> )	Thin Dark Sur	face (S9) (LRR K, L)
	ted Below Dark Surfac	e (A11)	Loamy Gleyed N					ese Masses (F12) (LRR K, L, R)
	Dark Surface (A12)	` ′ •	X Depleted Matrix		,			odplain Soils (F19) (MLRA 149B)
	Mucky Mineral (S1)	-	Redox Dark Sur		)			(TA6) (MLRA 144A, 145, 149B)
	y Gleyed Matrix (S4)	•	Depleted Dark S				Red Parent M	
	y Redox (S5)	•	Redox Depression					Dark Surface (TF12)
	ed Matrix (S6)	-	Marl (F10) (LRR				Other (Explain	
	Surface (S7)	-	Warr (i 10) ( <b>Little</b>	. I <b>.</b> , <b>.</b>			Outer (Explain	in Remarks)
Daik \	Surface (S7)							
3Indicators	of hydrophytic vegeta	tion and w	etland hydrology mu	et he pre	sent unle	ee dieturk	hed or problematic	
	e Layer (if observed):		retiand hydrology mu	st be pre	esent, unit	SS UISIUII	led of problematic.	
Type:								
Depth (i	nches):						Hydric Soil Present	? Yes X No
Remarks:								
Missing to	p soil. Hydric clay laye	r at surfac	е					

Project/Site: South Bell Road	City/County: Schroeppel/ Oswego Sampling Date: 10/22/2024
Applicant/Owner: The Wetland Trust	State: NY Sampling Point: SP2u
Investigator(s): E. Frantz, K. Hastings	Section, Township, Range:
Landform (hillside, terrace, etc.): Flat	Local relief (concave, convex, none): none Slope (%): 0
Subregion (LRR or MLRA): LRR L, MLRA 101 Lat: 43.282209	
Soil Map Unit Name: Madalin silt loam	NWI classification: None
•	
Are climatic / hydrologic conditions on the site typical for this time  Are Vegetation Y , Soil Y , or Hydrology N signif	
Are Vegetation N , Soil N , or Hydrology N nature	
<del></del>	ng sampling point locations, transects, important features, etc.
Hydrophytic Vegetation Present? Yes No >	( Is the Sampled Area
Hydric Soil Present? Yes No	<del></del>
Wetland Hydrology Present? Yes No	
Agriculture field planted with Soybeans	
HYDROLOGY	
Wetland Hydrology Indicators:	Secondary Indicators (minimum of two required)
Primary Indicators (minimum of one is required; check all that ap	
<u> </u>	ined Leaves (B9) Drainage Patterns (B10)
<u> </u>	auna (B13) Moss Trim Lines (B16)
<del></del>	Dry-Season Water Table (C2)
<del>-</del>	Sulfide Odor (C1) Crayfish Burrows (C8)
<u> </u>	Rhizospheres on Living Roots (C3) Saturation Visible on Aerial Imagery (C9)
<u> </u>	of Reduced Iron (C4) Stunted or Stressed Plants (D1) on Reduction in Tilled Soils (C6) Geomorphic Position (D2)
	Surface (C7) Shallow Aquitard (D3)
<u> </u>	plain in Remarks) Microtopographic Relief (D4)
Sparsely Vegetated Concave Surface (B8)	FAC-Neutral Test (D5)
Field Observations:	
Surface Water Present? Yes No X Depth (ii	nches):
	nches):
Saturation Present? Yes No X Depth (ii	nches): Wetland Hydrology Present? Yes No X
(includes capillary fringe)	
Describe Recorded Data (stream gauge, monitoring well, aerial	photos, previous inspections), if available:
Remarks: No signs of hydrology, no drainage pattern	

	olants.			Sampling Point:	SP2u
<u>Tree Stratum</u> (Plot size:)	Absolute % Cover	Dominant Species?	Indicator Status	Dominance Test worksheet:	
1.	·				
2.				Number of Dominant Species That Are OBL, FACW, or FAC:	0 (A)
2					``
				Total Number of Dominant Species Across All Strata:	1 (B)
					(B)
_				Percent of Dominant Species That Are OBL, FACW, or FAC: (	0.0% (A/B
6				Prevalence Index worksheet:	J.070 (A/D
		=Total Cover			tiply by:
Sapling/Shrub Stratum (Plot size:		10101 00101		OBL species 0 x 1 =	
	_'				-
1.				FACW species 0 x 2 =	
2				<u> </u>	0
3				FACU species0 x 4 =	0
4				UPL species100 x 5 =	500
5				Column Totals: 100 (A)	500 (B
6	_			Prevalence Index = B/A =	5.00
7				Hydrophytic Vegetation Indicators:	
		=Total Cover		1 - Rapid Test for Hydrophytic Veg	etation
Herb Stratum (Plot size:)				2 - Dominance Test is >50%	
1. Glycine max	100	Yes	UPL	3 - Prevalence Index is ≤3.0 <sup>1</sup>	
2.	_			4 - Morphological Adaptations <sup>1</sup> (Production of the data in Remarks or on a separate	
3. 4.				Problematic Hydrophytic Vegetation	on¹ (Explain)
5				<sup>1</sup> Indicators of hydric soil and wetland hy	
6.				be present, unless disturbed or problem	natic.
7				Definitions of Vegetation Strata:	
8. 9.				<b>Tree</b> – Woody plants 3 in. (7.6 cm) or r at breast height (DBH), regardless of he	
10.				Continue to the state of the st	0 : DDII
11.				Sapling/shrub – Woody plants less that and greater than or equal to 3.28 ft (1 r	
12				Herb – All herbaceous (non-woody) pla	ants. regardles
	100	=Total Cover		of size, and woody plants less than 3.2	
Woody Vine Stratum (Plot size:	_)			Woody vines – All woody vines greate	r than 3 28 ft ir
1				height.	0.20
2.					
3.				Hydrophytic	
	_			Vegetation Present? Yes No	<u> </u>
				riesent: resn	<u>^</u>
4.	_	=Total Cover			

SOIL Sampling Point: SP2u

Profile De Depth	escription: (Describe Matrix	to the de		<b>ment the</b> x Feature		r or con	firm the absence of	of indicators	s.)	
(inches)	Color (moist)	%	Color (moist)	% realure	Type <sup>1</sup>	Loc <sup>2</sup>	Texture		Remarks	
0-8	7.5yr 4/2	100	Color (moist)		Турс		Loamy/Clayey		remarks	
	7.5y1 4/2	100	_				Loamy/olaycy			-
8-14	7.5yr 5/6	60	7.5yr 5/3	40			Loamy/Clayey		Silt loam textu	ure
			_							
			_							-
<sup>1</sup> Type: C=	Concentration, D=De	oletion. RM	=====================================	S=Cover	ed or Coa	ted Sand	d Grains. <sup>2</sup> Loo	cation: PL=F	ore Lining, M	=Matrix.
	il Indicators:		, , , , , , , , , , , , , , , , , , , ,						tic Hydric So	
Histos	sol (A1)	_	Polyvalue Below	Surface	e (S8) ( <b>LR</b>	R R,	2 cm Mu	ıck (A10) ( <b>LF</b>	RR K, L, MLRA	A 149B)
Histic	Epipedon (A2)	•	MLRA 149B)				Coast Pr	airie Redox	(A16) ( <b>LRR K</b> ,	, L, R)
Black	Histic (A3)	•	Thin Dark Surfac	e (S9) (	LRR R, M	LRA 149	<b>B</b> )5 cm Mu	icky Peat or I	Peat (S3) ( <b>LR</b>	R K, L, R)
	gen Sulfide (A4)		High Chroma Sa						face (S8) ( <b>LRI</b>	*
	fied Layers (A5)		Loamy Mucky M			(, L)			9) (LRR K, L)	
	ted Below Dark Surfa	ce (A11)	Loamy Gleyed M		2)		Iron-Manganese Masses (F12) (LRR K, L, R)			
	Dark Surface (A12)  Mucky Mineral (S1)		Depleted Matrix  Redox Dark Surf	` '	`		Piedmont Floodplain Soils (F19) (MLRA 149B)  Mesic Spedic (TA6) (MLRA 144A 145 149B)			
	Gleyed Matrix (S4)	•	Depleted Dark S				Mesic Spodic (TA6) (MLRA 144A, 145, 149B)  Red Parent Material (F21)			
	y Redox (S5)	•	Redox Depression						urface (TF12)	
	ed Matrix (S6)	•	Marl (F10) ( <b>LRR</b>					xplain in Rer		
	Surface (S7)	•							•	
<sup>3</sup> Indicators	of hydrophytic vegeta	ation and v	vetland hydrology mu	st be pre	esent, unle	ess distur	bed or problematic	•		
	e Layer (if observed)	):								
Type:										
Depth (i	nches):						Hydric Soil Pre	esent?	Yes	No X
Remarks:										
No oxidize	d root channels									

Project/Site: South Bell Road	City/County: Schroeppel/ Oswego Sampling Date: 10/22/2024
Applicant/Owner: The Wetland Trust	State: NY Sampling Point: SP2Aw
Investigator(s): E. Frantz, K. Hastings	Section, Township, Range:
Landform (hillside, terrace, etc.): Flat	Local relief (concave, convex, none): none Slope (%): 1
Subregion (LRR or MLRA): LRR L, MLRA 101 Lat: 43.282058	Long: -76.225366 Datum: WGS84
Soil Map Unit Name: Madalin silt loam	NWI classification: PFO1E
Are climatic / hydrologic conditions on the site typical for this time of	
Are Vegetation N , Soil N , or Hydrology N significa	
Are Vegetation N, Soil N, or Hydrology N naturally SUMMARY OF FINDINGS – Attach site map showing	problematic? (If needed, explain any answers in Remarks.) sampling point locations, transects, important features, etc.
Hydrophytic Vegetation Present? Yes X No	Is the Sampled Area
Hydric Soil Present? Yes X No	within a Wetland? Yes X No
Wetland Hydrology Present? Yes X No	If yes, optional Wetland Site ID:
HYDROLOGY	
Wetland Hydrology Indicators:	Secondary Indicators (minimum of two required)
Primary Indicators (minimum of one is required; check all that apply	y) Surface Soil Cracks (B6)
<del></del>	ed Leaves (B9) Drainage Patterns (B10)
High Water Table (A2)  Aquatic Faur	<u> </u>
Saturation (A3) — Marl Deposit	
<del></del>	ulfide Odor (C1) Crayfish Burrows (C8) zospheres on Living Roots (C3) Saturation Visible on Aerial Imagery (C9)
<u> </u>	Reduced Iron (C4)  Stunted or Stressed Plants (D1)
<del></del>	Reduction in Tilled Soils (C6)  Geomorphic Position (D2)
Iron Deposits (B5) Thin Muck S	
Inundation Visible on Aerial Imagery (B7) Other (Expla	in in Remarks) Microtopographic Relief (D4)
Sparsely Vegetated Concave Surface (B8)	X FAC-Neutral Test (D5)
Field Observations:	
	nes): <1
	nes):
Saturation Present? Yes No _X Depth (includes capillary fringe)	nes): Wetland Hydrology Present? Yes X No
Describe Recorded Data (stream gauge, monitoring well, aerial pho	L  tos_previous inspections), if available:
Boosing Rooman Bata (chodin gaage, memering won, achai pin	nee, promodo inopositorio), il divalidado.
Remarks:	
Standing water in tractor ruts, 20 inches down. No water in test hole	e

ıts.			Sampling Point: _	SP2Aw
Absolute % Cover	Dominant Species?	Indicator Status	Dominance Test worksheet:	
40		EACW	Number of Dominant Species	4 (A)
	· ——		matrie obl, racw, or rac.	<u> </u>
			Total Number of Dominant	4 (D)
			Species Across Ali Strata.	4 (B)
	NO NO	FACU	Percent of Dominant Species That Are OBL, FACW, or FAC: 1	00.0% (A/B
			Prevalence Index worksheet:	
96	=Total Cover		Total % Cover of: Mu	Itiply by:
			OBL species0 x 1 =	0
			FACW species 145 x 2 =	290
			FAC species 45 x 3 =	135
				44
				0
			<u> </u>	469 (B
			<del></del> ''' <del>-</del>	2.33
				2.00
	-Total Cover			otation
	- Total Cover			jetation
20	Vaa	FACIAL		
			· ·	•
	· ——		Problematic Hydrophytic Vegetation	on' (Explain)
20	No No	FACW	<sup>1</sup> Indicators of hydric soil and wetland h be present, unless disturbed or problem	
			Definitions of Vegetation Strata:	
			<b>Tree</b> – Woody plants 3 in. (7.6 cm) or r at breast height (DBH), regardless of h	more in diamete eight.
			Sapling/shrub – Woody plants less that	an 3 in. DBH
			and greater than or equal to 3.28 ft (1 r	
105	=Total Cover		<b>Herb</b> – All herbaceous (non-woody) pla of size, and woody plants less than 3.2	
			Woody vines – All woody vines greate	r than 3.28 ft ir
			height.	
	<del></del>		height.	
			Hydrophytic	
	% Cover  40  45  8  3  96  30  15  25  15  20	## Cover   Species?    40	Species   Status	Monitor   Species   Status   Dominance Test worksheet:

**SOIL** Sampling Point: SP2Aw

Profile De Depth	escription: (Describe Matrix	to the de		ment the x Feature		r or conf	irm the absence of indic	ators.)
(inches)	Color (moist)	%	Color (moist)	%	Type <sup>1</sup>	Loc <sup>2</sup>	Texture	Remarks
<u> </u>			Color (molet)		1,700		TOXICIO	romano
<u>0-8</u> 8-16	7.5yr 4/1	<u>100</u> 70	7.5yr 5/6	20				
8-10	7.5yr 4/1	70						
			7.5yr 2.5/1	10				
								<del>-</del>
1- 0	0		4 De les Maris 0				21	Di Basali i i a Managa
	Concentration, D=De	pletion, RI	M=Reduced Matrix, CS	3=Covere	ed or Coa	ted Sand		PL=Pore Lining, M=Matrix.  lematic Hydric Soils <sup>3</sup> :
-	sol (A1)		Polyvalue Below	Surface	(S8) ( <b>LR</b>	R R,		)) (LRR K, L, MLRA 149B)
	Epipedon (A2)		MLRA 149B)		( - / (	,		edox (A16) ( <b>LRR K, L, R</b> )
	Histic (A3)		Thin Dark Surfac	ce (S9) (I	RR R, M	LRA 149E		at or Peat (S3) ( <b>LRR K, L, R</b> )
	gen Sulfide (A4)		High Chroma Sa					v Surface (S8) ( <b>LRR K, L</b> )
	fied Layers (A5)		Loamy Mucky M					ce (S9) ( <b>LRR K, L</b> )
	ted Below Dark Surfa	ce (A11)	Loamy Gleyed M			,		e Masses (F12) (LRR K, L, R)
	Dark Surface (A12)	, ,	X Depleted Matrix		•			plain Soils (F19) ( <b>MLRA 149B</b> )
	y Mucky Mineral (S1)		Redox Dark Surf	` '				A6) (MLRA 144A, 145, 149B)
	y Gleyed Matrix (S4)		—— Depleted Dark S				Red Parent Mat	
	Redox (S5)		Redox Depression	•	.,			ark Surface (TF12)
	ed Matrix (S6)		Marl (F10) (LRR				Other (Explain in	
	Surface (S7)			, -,				,
	,							
	of hydrophytic vegeta		wetland hydrology mu	st be pre	sent, unle	ess disturb	ed or problematic.	
	e Layer (if observed)							
Type: Depth (i	nches).						Hydric Soil Present?	Yes X No
Remarks:							Tryunc com r resent:	
	oot Channels							
								· ·
								ļ
								ļ

Project/Site: South Bell Road	City/County: Schroeppel/ Oswego Sampling Date: 10/22/2024
Applicant/Owner: The Wetland Trust	State: NY Sampling Point: SP3w
Investigator(s): E. Frantz, K. Hastings	Section, Township, Range:
	Local relief (concave, convex, none): none Slope (%): 1
Subregion (LRR or MLRA): LRR L, MLRA 101 Lat: 43.280742	Long: -76.223139 Datum: WGS84
Soil Map Unit Name: Madalin silt loam	NWI classification: PEM5E
Are climatic / hydrologic conditions on the site typical for this time of	
Are Vegetation N, Soil N, or Hydrology N significant	
Are Vegetation N, Soil N, or Hydrology N naturally	problematic? (If needed, explain any answers in Remarks.)
<b>SUMMARY OF FINDINGS – Attach site map showing</b>	sampling point locations, transects, important features, etc.
The later was to Break and the Wall Wall	Latha Canada d Anna
Hydrophytic Vegetation Present? Yes X No Hydric Soil Present? Yes X No	Is the Sampled Area within a Wetland? Yes X No
Wetland Hydrology Present? Yes X No	If yes, optional Wetland Site ID:
Remarks: (Explain alternative procedures here or in a separate rep	· 1 · · · · · · · · · · · · · · · · · ·
Forested wetland with open emergent in center. Soy bean field to the	
LIVEROL COV	
HYDROLOGY	
Wetland Hydrology Indicators:	Secondary Indicators (minimum of two required)
Primary Indicators (minimum of one is required; check all that apply	<u> </u>
<del></del>	Drainage Patterns (B10)  ———————————————————————————————————
High Water Table (A2)  ——Aquatic Faur	<u> </u>
Saturation (A3)Marl Deposits Water Marks (B1) Hydrogen Su	s (B15) Dry-Season Water Table (C2)  Ilfide Odor (C1) Crayfish Burrows (C8)
<del></del>	zospheres on Living Roots (C3)  Saturation Visible on Aerial Imagery (C9)
<u> </u>	Reduced Iron (C4) Stunted or Stressed Plants (D1)
<u> </u>	Reduction in Tilled Soils (C6)  Geomorphic Position (D2)
Iron Deposits (B5)  Thin Muck St	. ,
<u> </u>	in in Remarks) Microtopographic Relief (D4)
Sparsely Vegetated Concave Surface (B8)	X FAC-Neutral Test (D5)
Field Observations:	
	nes):0
	nes):
Saturation Present? Yes No X Depth (inch	nes): Wetland Hydrology Present? Yes X No
(includes capillary fringe)  Describe Recorded Data (stream gauge, monitoring well, aerial pho	toe prayique inspections) if available:
Describe Necorded Data (stream gauge, monitoring well, aerial pho	tos, previous inspections), il available.
Remarks:	
Standing water at surface or in shallow depressions in the forested	wetland. No drainage pattern

<u>Free Stratum</u> (Plot size: )	Absolute % Cover	Dominant Species?	Indicator Status	Dominance Test	worksheet:			
. Acer rubrum	75	Yes	FAC					
2. Ulmus americana	10	No	FACW	Number of Domina That Are OBL, FA	•		5	(A)
				Total Number of D	lominant			
·	_			Species Across Al			5	(B)
5.				Percent of Domina	ant Species			
i				That Are OBL, FA	CW, or FAC:	1(	00.0%	_(A/B
	_			Prevalence Index	worksheet:			
	85	=Total Cover		Total % Cove	er of:	Mul	tiply by:	
Sapling/Shrub Stratum (Plot size:	_)			OBL species	6	x 1 = _	6	
. Fraxinus pennsylvanica	5	Yes	FACW	FACW species	141	x 2 = _	282	
. Cornus amomum	5	Yes	FACW	FAC species	80	x 3 = _	240	
· .	_			FACU species	0	x 4 = _	0	
	_			UPL species	0	x 5 = _	0	
	_			Column Totals:	227	(A) _	528	(E
	_	<u> </u>		Prevalence	Index = B/A	=	2.33	
				Hydrophytic Vege	etation Indic	ators:		
	10	=Total Cover		1 - Rapid Tes	t for Hydroph	ytic Veg	etation	
erb Stratum (Plot size:)				X 2 - Dominance	e Test is >50	%		
Symphyotrichum lanceolatum	50	Yes	FACW	X 3 - Prevalence	e Index is ≤3.	0 <sup>1</sup>		
Eutrochium purpureum	5	No	FAC	4 - Morpholog	•	•		porti
Eupatorium perfoliatum	5	No	FACW	data in Ren	narks or on a	separat	e sheet)	
Lysimachia nummularia	60	Yes	FACW	Problematic H	lydrophytic V	egetatio	n <sup>1</sup> (Expla	ıin)
Ulmus americana	5	No	FACW	<sup>1</sup> Indicators of hydr	ic soil and we	etland h	ydrology	must
Penthorum sedoides	1	No	OBL	be present, unless			, ,,	
. Carex intumescens	_ 1	No	FACW	Definitions of Ve	getation Stra	ıta:		
Juncus effusus	2	No	OBL	Tree – Woody pla	nts 3 in. (7.6	cm) or n	nore in d	iamet
Lycopus americanus	3	No	OBL	at breast height (D				
0	_			Sapling/shrub – \	Noody plants	less tha	an 3 in. D	ВН
1				and greater than o	or equal to 3.2	28 ft (1 r	n) tall.	
2				Herb – All herbace	eous (non-wo	ody) pla	ants, rega	ardles
	132	=Total Cover		of size, and woody	/ plants less	than 3.2	8 ft tall.	
Voody Vine Stratum (Plot size:	_)			Woody vines – Al	l woody vine	s greate	r than 3.2	28 ft i
·				height.				
				I badaa abadia				
				Hydrophytic Vegetation				
				Present?	Yes X	No	·	
		=Total Cover						

SOIL Sampling Point: SP3w

Profile De Depth	escription: (Describe Matrix	to the de		ment the x Feature		r or conf	irm the absence of indic	ators.)
(inches)	Color (moist)	%	Color (moist)	%	Type <sup>1</sup>	Loc <sup>2</sup>	Texture	Remarks
<del></del>			Color (molet)		1,700		TOXICIO	Tomano
0-8	7.5yr 2.5/1	100						_
8-14	7.5yr 5/1	80	7.5yr 5/6	20				
1Type: C=	Concentration, D=De	nlotion PM	4-Poducod Matrix C	S=Cover	od or Coa	tod Sand	Grains <sup>2</sup> Location:	PL=Pore Lining, M=Matrix.
	il Indicators:	pietion, Ki	vi-Neduced Matrix, Co	3-00/61	ed or Coa	ieu Sanu		lematic Hydric Soils <sup>3</sup> :
-	sol (A1)		Polyvalue Below	Surface	e (S8) ( <b>LR</b>	R R,		)) (LRR K, L, MLRA 149B)
	Epipedon (A2)		MLRA 149B)					edox (A16) ( <b>LRR K, L, R</b> )
Black	Histic (A3)		Thin Dark Surface	ce (S9) (	LRR R, M	LRA 149E	<b>3</b> ) 5 cm Mucky Pea	at or Peat (S3) ( <b>LRR K, L, R</b> )
Hydro	gen Sulfide (A4)		High Chroma Sa	inds (S1	1) ( <b>LRR K</b>	, L)	Polyvalue Below	V Surface (S8) (LRR K, L)
	fied Layers (A5)		Loamy Mucky M			K, L)		ce (S9) ( <b>LRR K, L</b> )
	ted Below Dark Surfa	ce (A11)	Loamy Gleyed M		2)			e Masses (F12) (LRR K, L, R)
	Dark Surface (A12)		X Depleted Matrix	` '				plain Soils (F19) ( <b>MLRA 149B</b> )
	y Mucky Mineral (S1) y Gleyed Matrix (S4)		Redox Dark Surf Depleted Dark S				Red Parent Mate	(A6) (MLRA 144A, 145, 149B)
	y Redox (S5)		Redox Depression		<i>-1)</i>			ark Surface (TF12)
	ed Matrix (S6)		Marl (F10) (LRR				Other (Explain in	
	Surface (S7)			, ,				,
	of hydrophytic vegeta		wetland hydrology mu	st be pre	esent, unle	ss disturb	ed or problematic.	
	e Layer (if observed)							
Type:								
Depth (ii	nches):						Hydric Soil Present?	Yes X No
Remarks:								
No water ii	n hole, no drainage p	attern. Oxi	dized root channels p	resant				

oject/Site: South Bell Road City/County: Schroeppel/ Oswego Sampling Date: 10/22/					
Applicant/Owner: The Wetland Trust	State: NY Sampling Point: SP3u				
Investigator(s): E. Frantz, K. Hastings	Section, Township, Range:				
Landform (hillside, terrace, etc.): Flat	Local relief (concave, convex, none): none Slope (%): 1				
Subregion (LRR or MLRA): LRR L, MLRA 101 Lat: 43.280829	Long: -76.223363 Datum: WGS84				
Soil Map Unit Name: Madalin silt loam	NWI classification: None				
•	<u> </u>				
Are climatic / hydrologic conditions on the site typical for this time of					
Are Vegetation Y, Soil Y, or Hydrology N signification					
Are Vegetation N, Soil N, or Hydrology N naturally	y problematic? (If needed, explain any answers in Remarks.)				
SUMMARY OF FINDINGS – Attach site map showing	sampling point locations, transects, important features, etc.				
Hudrophytia Vagatatian Propent?	In the Compled Area				
Hydrophytic Vegetation Present? Yes No X Hydric Soil Present? Yes No X	Is the Sampled Area within a Wetland? Yes No X				
Wetland Hydrology Present? Yes No X	If yes, optional Wetland Site ID:				
Remarks: (Explain alternative procedures here or in a separate rep					
Agricultural field planted with Soybeans. Forested wetland adjacen	t to sample point. Agriculture field gets harvested and plowed annually for the past				
70+ years resulting in disturbed vegetation and soil.					
LIVEROLOGY					
HYDROLOGY					
Wetland Hydrology Indicators:	Secondary Indicators (minimum of two required)				
Primary Indicators (minimum of one is required; check all that apply					
<del></del>	Drainage Patterns (B10)  — Drainage Patterns (B16)				
High Water Table (A2)  Aquatic Faur	<u>—</u>				
Saturation (A3) Marl Deposit Water Marks (B1) Hydrogen Su	ts (B15) Dry-Season Water Table (C2)  Ulfide Odor (C1) Crayfish Burrows (C8)				
<u> </u>	izospheres on Living Roots (C3)  Saturation Visible on Aerial Imagery (C9)				
<u> </u>	Reduced Iron (C4)  Stunted or Stressed Plants (D1)				
<del></del>	Reduction in Tilled Soils (C6)  Geomorphic Position (D2)				
Iron Deposits (B5)  Thin Muck S	. ,				
<u> </u>	in in Remarks) Microtopographic Relief (D4)				
Sparsely Vegetated Concave Surface (B8)	FAC-Neutral Test (D5)				
Field Observations:					
Surface Water Present? Yes No _X Depth (inch	nes):				
Water Table Present? Yes No X Depth (inch	nes):				
Saturation Present? Yes No X Depth (inch	nes): Wetland Hydrology Present? Yes No _X				
(includes capillary fringe)					
Describe Recorded Data (stream gauge, monitoring well, aerial pho	otos, previous inspections), if available:				
Remarks:					
No hydrology, no drainage patterns					

	Absolute	Dominant	Indicator	Sampling Point:		
Tree Stratum (Plot size:)	% Cover	Species?	Status	Dominance Test worksheet:		
1				Number of Dominant Species		
2.				That Are OBL, FACW, or FAC:	0	(A)
3.				Total Number of Dominant		
4				Species Across All Strata:	1	(B)
5				Percent of Dominant Species		
6				That Are OBL, FACW, or FAC:	0.0%	(A/B)
7				Prevalence Index worksheet:		
		=Total Cover		Total % Cover of: N	lultiply by:	
Sapling/Shrub Stratum (Plot size:	)			OBL species0 x 1 =	0	
1.				FACW species 0 x 2 =	0	
2.				FAC species 0 x 3 =	0	<u>_</u>
3.				FACU species 0 x 4 =	0	
4.				UPL species 100 x 5 =	500	,
5.				Column Totals: 100 (A)	500	— (B)
6.				Prevalence Index = B/A =		<u>     `                               </u>
7.				Hydrophytic Vegetation Indicators		
· ·		=Total Cover		1 - Rapid Test for Hydrophytic Vo		
Herb Stratum (Plot size: )				2 - Dominance Test is >50%	ogotation	
1. Chrains mark	100	Yes	UPL	3 - Prevalence Index is ≤3.0 <sup>1</sup>		
2	-	103	<u> </u>	4 - Morphological Adaptations <sup>1</sup> (I	Provide sun	porting
3.				data in Remarks or on a separ		porting
4.				Problematic Hydrophytic Vegeta	tion <sup>1</sup> (Expla	in)
5	•	<u> </u>		<sup>1</sup> Indicators of hydric soil and wetland be present, unless disturbed or proble		nust
7.				Definitions of Vegetation Strata:		
8				Tree – Woody plants 3 in. (7.6 cm) o	r more in di	amete
9.				at breast height (DBH), regardless of		umoto
10				Sapling/shrub – Woody plants less t	han 3 in. D	вн
11.				and greater than or equal to 3.28 ft (	1 m) tall.	
12				Herb – All herbaceous (non-woody)	olants, rega	rdless
	100	=Total Cover		of size, and woody plants less than 3	.28 ft tall.	
Woody Vine Stratum (Plot size:1.	)			<b>Woody vines</b> – All woody vines greatheight.	ter than 3.2	8 ft in
2				neight.		
Z				Hydrophytic		
2				Vegetation	al- V	
3.				Present? Yes I		
3. 4.		=Total Cover			No X	

SOIL Sampling Point: SP3u

Profile Description: (Describe to the depth needed to document the indicator or con-						r or confi	irm the absence of indicato	ors.)
Depth	Matrix		Redox Features					
(inches)	Color (moist)	%	Color (moist)	%	Type <sup>1</sup>	Loc <sup>2</sup>	Texture	Remarks
0-8	7.5yr 4/2	100						
8-14	7.5yr 5/6	60	7.5yr 5/1	40				
			<del></del>					
1 0-	Constitution DeDo		. Do board Matrix C		Cor		21 - action, DL	Down I had a MARA Marketon
	=Concentration, D=De oil Indicators:	pletion, Kiv	I=Reduced Matrix, C	S=Cover	ed or Coa	ted Sanu	Indicators for Problem	=Pore Lining, M=Matrix.
-	sol (A1)		Polyvalue Below	v Surfac€	∍ (S8) ( <b>LR</b>	R R.		LRR K, L, MLRA 149B)
	Epipedon (A2)	-	MLRA 149B)		(00) (=	14.14,		x (A16) (LRR K, L, R)
	K Histic (A3)		Thin Dark Surface		IRRR M	I RA 149F		or Peat (S3) ( <b>LRR K, L, R</b> )
	` '	-					· —	
	ogen Sulfide (A4)	-	High Chroma Sa					urface (S8) (LRR K, L)
	ified Layers (A5)	(844)	Loamy Mucky M			i, L)	Thin Dark Surface (	
	eted Below Dark Surfa	ce (A11)	Loamy Gleyed N	,	<u>?</u> )			asses (F12) ( <b>LRR K, L, R</b> )
	Dark Surface (A12)		Depleted Matrix	` '				in Soils (F19) ( <b>MLRA 149B</b> )
	ly Mucky Mineral (S1)		Redox Dark Sur				Mesic Spodic (TA6)	) (MLRA 144A, 145, 149B)
	ly Gleyed Matrix (S4)		Depleted Dark S	3urface (F	F7)		Red Parent Materia	` '
	ly Redox (S5)		Redox Depression	` '			Very Shallow Dark	· · · ·
Stripp	ped Matrix (S6)	•	Marl (F10) ( <b>LRR</b>	≀ K, L)			Other (Explain in Re	emarks)
Dark	Surface (S7)							
3Indicators	s of hydrophytic vegeta	ation and v	vetland hydrology mu	ust be pre	esent. unle	ess disturb	oed or problematic.	
	ve Layer (if observed)		, , ,					
Type:						ļ		
Depth (i	(inches):						Hydric Soil Present?	Yes No _X
Remarks:								
NO HYUIOII	lic indicators							

Project/Site: South Bell Road	City/County: Schroeppel/ Oswego Sampling Date: 10/22/2024
Applicant/Owner: The Wetland Trust	State: NY Sampling Point: SP4w
Investigator(s): E. Frantz, K. Hastings	Section, Township, Range:
Landform (hillside, terrace, etc.): Slope	Local relief (concave, convex, none): non Slope (%): 1
Subregion (LRR or MLRA): LRR L, MLRA 101 Lat: 43.282382	Long: -76.222737 Datum: WGS84
Soil Map Unit Name: Madalin silt loam	NWI classification: PEM5E
Are climatic / hydrologic conditions on the site typical for this time of	
Are Vegetation N , Soil N , or Hydrology N significa	
Are Vegetation N , Soil N , or Hydrology N naturally	<del></del>
	sampling point locations, transects, important features, etc.
Hydrophytic Vegetation Present?         Yes	Is the Sampled Area within a Wetland? Yes X No If yes, optional Wetland Site ID:
Remarks: (Explain alternative procedures here or in a separate rep There is a slow meandering stream channel 15ft from test hole. The soy bean field	oort.) e channel is 4-6ft wide and varying depth up to two. Adjacent on the other side is a
HYDROLOGY	
Wetland Hydrology Indicators:	Secondary Indicators (minimum of two required)
Primary Indicators (minimum of one is required; check all that apply	
Surface Water (A1) Water-Staine X High Water Table (A2) Aquatic Faur	ed Leaves (B9) Drainage Patterns (B10) na (B13) Moss Trim Lines (B16)
X Saturation (A3)  Marl Deposit	<u>—</u>
<del></del>	ulfide Odor (C1) Crayfish Burrows (C8)
<del></del>	izospheres on Living Roots (C3) Saturation Visible on Aerial Imagery (C9)
Drift Deposits (B3) Presence of	Reduced Iron (C4) Stunted or Stressed Plants (D1)
Algal Mat or Crust (B4) Recent Iron F	Reduction in Tilled Soils (C6) Geomorphic Position (D2)
Iron Deposits (B5) Thin Muck Si	<u> </u>
<del></del>	in in Remarks)Microtopographic Relief (D4)
Sparsely Vegetated Concave Surface (B8)	X FAC-Neutral Test (D5)
Field Observations: Surface Water Present? Yes No X Depth (inch	200):
Surface Water Present? Yes No X Depth (inch Water Table Present? Yes X No Depth (inch	
Saturation Present? Yes X No Depth (inch	
(includes capillary fringe)	<u> </u>
Describe Recorded Data (stream gauge, monitoring well, aerial pho	otos, previous inspections), if available:
Remarks:	
Saturated soils starting at 6inches deep. Water in test hold 10 inches	es high
1	

Absolute	Dominant	Indicator			_
% Cover	Species?	Status	Dominance Test worksheet:		
			Number of Demisers Consis		
			That Are OBL, FACW, or FAC:	1 (	(A)
			Total Number of Danis and		
			Species Across All Strata:	1 (	(B)
			•	100.0% (	A/B
			Prevalence Index worksheet:		_
	=Total Cover		Total % Cover of: Mu	ultiply by:	
				4	_
_′		FACW			_
		171011			_
					-
				-	_
_				-	<b>-</b>
					_(□
			_		
	=Total Cover			getation	
			<del></del>		
	· ——				
3	<u>No</u>	OBL			ortir
3	No	FAC		,	
3	No	FAC	Problematic Hydrophytic Vegetati	ion¹ (Explain	)
_ 1	No	FAC	<sup>1</sup> Indicators of hydric soil and wetland l	nydrology mi	ust
1	No	OBL	be present, unless disturbed or proble	matic.	
			Definitions of Vegetation Strata:		
			Tree – Woody plants 3 in. (7.6 cm) or	more in diar	met
			Sapling/shrub – Woody plants less th	nan 3 in DBI	Н
_					
			Harb All barbassaus (non woody) n	lanta ragard	lloo
	=Total Cover		of size, and woody plants less than 3.		iles
_)			Woody vines All woody vines great		f4 :.
_			<b>Woody vines</b> – All woody vines great height.		ft ir
					ft ir
			height.  Hydrophytic		ft ir
			height.  Hydrophytic Vegetation		ft ir
		## Cover   Species?	## Cover   Species?   Status	Mominance Test worksheet:   Number of Dominant Species That Are OBL, FACW, or FAC:	Montaine   Montaine

SOIL Sampling Point: SP4w

Profile De	escription: (Describe	to the de	epth needed to docu	ment the	indicato	r or conf	firm the absence of indic	ators.)	
Depth	Matrix			x Feature	es				
(inches)	Color (moist)	%	Color (moist)	%	Type <sup>1</sup>	Loc <sup>2</sup>	Texture	Remarks	
0-10	7.5yr 2.5/1	100					Loamy/Clayey		
10-16	7.5yr 4/1	85	7.5yr 4/4	15			Sandy	Sandy loam	
17 0-			M-D-dud M-tric Ci			41 01	21 +:	DI - D I in in NA-NA-tri -	
	=Concentration, D=Dep oil Indicators:	letion, R	M=Reduced Matrix, C	S=Cover	ed or Coa	ted Sand		PL=Pore Lining, M=Matrix.  ematic Hydric Soils <sup>3</sup> :	
•	sol (A1)		Polyvalue Below	Surface	(S8) ( <b>I R</b>	RR		) (LRR K, L, MLRA 149B)	
	Epipedon (A2)		MLRA 149B)	Ouriacc	, (00) ( <b>LI</b>	ix ix,		edox (A16) (LRR K, L, R)	
	: Histic (A3)		Thin Dark Surface	ce (SQ) (	IRRR M	Ι <b>Ρ</b> Δ 149		at or Peat (S3) ( <b>LRR K, L, R</b> )	
	ogen Sulfide (A4)		High Chroma Sa					Surface (S8) (LRR K, L)	
	-								
	fied Layers (A5)	- (044)	Loamy Mucky M			<b>L</b> , <b>L</b> )		ce (S9) (LRR K, L)	
	eted Below Dark Surfac	e (A11)	Loamy Gleyed N		<u>2)</u>		Iron-Manganese Masses (F12) (LRR K, L, R)		
	Dark Surface (A12)		X Depleted Matrix					plain Soils (F19) (MLRA 149B)	
	y Mucky Mineral (S1)		Redox Dark Surf	ace (F6)	)		Mesic Spodic (T	A6) ( <b>MLRA 144A, 145, 149B</b> )	
Sand	y Gleyed Matrix (S4)		Depleted Dark S	urface (l	F7)		Red Parent Mate		
Sand	y Redox (S5)		Redox Depression	ons (F8)				ark Surface (TF12)	
Stripp	oed Matrix (S6)		Marl (F10) ( <b>LRR</b>	K, L)			Other (Explain in	n Remarks)	
Dark	Surface (S7)								
3Indicator	s of hydrophytic vegeta	tion and	watland bydralogy mu	ot bo pro	oont unk	oo diaturl	had ar problematic		
	ve Layer (if observed):		wettand nydrology mu	st be pre	sent, unit	ess disturi	bed of problematic.		
Type:									
_	inches):						Hydric Soil Present?	Yes X No	
Remarks:							l .		
Oxidized r	root channels presant.								

Project/Site: South Bell Road	City/County: Schroeppel/ Oswego Sampling Date: 10/22/2024				
Applicant/Owner: The Wetland Trust	State: NY Sampling Point: SP4u				
Investigator(s): E. Frantz, K. Hastings	Section, Township, Range:				
Landform (hillside, terrace, etc.): Flat	Local relief (concave, convex, none): none Slope (%): 1				
Subregion (LRR or MLRA): LRR L, MLRA 101 Lat: 43.282311	Long: -76.222974 Datum: WGS84				
Soil Map Unit Name: Madalin silt loam	NWI classification: None				
•	<u> </u>				
Are climatic / hydrologic conditions on the site typical for this time of					
Are Vegetation Y, Soil Y, or Hydrology N signification	<del></del>				
Are Vegetation N, Soil N, or Hydrology N naturally	y problematic? (If needed, explain any answers in Remarks.)				
SUMMARY OF FINDINGS – Attach site map showing	sampling point locations, transects, important features, etc.				
Lludrankutia Vagatatian Present?	In the Complet Area				
Hydrophytic Vegetation Present? Yes No X Hydric Soil Present? Yes No X	Is the Sampled Area within a Wetland? Yes No X				
Wetland Hydrology Present? Yes No X	within a Wetland? Yes No X  If yes, optional Wetland Site ID:				
Remarks: (Explain alternative procedures here or in a separate rep					
	anel adjacent to sample point. Agriculture field gets harvested and plowed annually				
for the past 70+ years resulting in disturbed vegetation and soil.					
HYDROLOGY					
Wetland Hydrology Indicators:	Secondary Indicators (minimum of two required)				
Primary Indicators (minimum of one is required; check all that apply					
<del></del>	ed Leaves (B9) Drainage Patterns (B10)				
High Water Table (A2) Aquatic Fau	<u> </u>				
Saturation (A3) Marl Deposit					
<u> </u>	ulfide Odor (C1) Crayfish Burrows (C8)				
<u> </u>	izospheres on Living Roots (C3)Saturation Visible on Aerial Imagery (C9)				
l <del></del> · · · · /	Reduced Iron (C4) Stunted or Stressed Plants (D1)				
<u> </u>	Reduction in Tilled Soils (C6) Geomorphic Position (D2)				
<u> </u>	Surface (C7)Shallow Aquitard (D3)  plain in Remarks) Microtopographic Relief (D4)				
Sparsely Vegetated Concave Surface (B8)	FAC-Neutral Test (D5)				
Field Observations:					
Surface Water Present? Yes No X Depth (inch	nes):				
· ` `	nes):				
Saturation Present? Yes No X Depth (inch					
(includes capillary fringe)					
Describe Recorded Data (stream gauge, monitoring well, aerial pho	otos, previous inspections), if available:				
Remarks:  No hydrology, no drainage patterns					
The figure of the draining of particular					

Dominance Test worksheet:  Number of Dominant Species That Are OBL, FACW, or FAC:  Total Number of Dominant Species Across All Strata:  1 (B)
That Are OBL, FACW, or FAC: 0 (A)  Total Number of Dominant
That Are OBL, FACW, or FAC: 0 (A)  Total Number of Dominant
populies Autoss All Stiata. I (D)
Percent of Dominant Species That Are OBL, FACW, or FAC: 0.0% (A/B)
Prevalence Index worksheet:
Total % Cover of: Multiply by:
OBL species 0 x 1 = 0
FACW species 0 x 2 = 0
FAC species 0 x 3 = 0
FACU species 0 x4 = 0
UPL species 100 x 5 = 500
Column Totals: 100 (A) 500 (B)
Prevalence Index = B/A = 5.00
Hydrophytic Vegetation Indicators:
1 - Rapid Test for Hydrophytic Vegetation 2 - Dominance Test is >50%
3 - Prevalence Index is ≤3.0¹
4 - Morphological Adaptations <sup>1</sup> (Provide supporting data in Remarks or on a separate sheet)
Problematic Hydrophytic Vegetation <sup>1</sup> (Explain)
<sup>1</sup> Indicators of hydric soil and wetland hydrology must be present, unless disturbed or problematic.
Definitions of Vegetation Strata:
<b>Tree</b> – Woody plants 3 in. (7.6 cm) or more in diamete at breast height (DBH), regardless of height.
Sapling/shrub – Woody plants less than 3 in. DBH
and greater than or equal to 3.28 ft (1 m) tall.
Herb – All herbaceous (non-woody) plants, regardless
of size, and woody plants less than 3.28 ft tall.
<b>Woody vines</b> – All woody vines greater than 3.28 ft in
height.
Hydrophytic
Vegetation
Present? Yes No X
_

SOIL Sampling Point: SP4u

	escription: (Describe	to the de	pth needed to docur	ment the	e indicato	r or confi	irm the absence of indicato	ers.)		
Depth	Matrix			x Feature						
(inches)	Color (moist)	%	Color (moist)	%	Type <sup>1</sup>	Loc <sup>2</sup>	Texture	Remarks		
0-9	7.5yr 4/2	100								
9-14	7.5yr 5/6	60	7.5yr 5/1	40						
		_								
								_		
	=Concentration, D=Dep	oletion, RN	/I=Reduced Matrix, C	S=Cover	ed or Coa	ted Sand		=Pore Lining, M=Matrix.		
-	oil Indicators:						Indicators for Problem	-		
	sol (A1)		Polyvalue Below	/ Surface	; (S8) ( <b>LR</b>	RR,		LRR K, L, MLRA 149B)		
	Epipedon (A2)		MLRA 149B)					x (A16) ( <b>LRR K, L, R</b> )		
	(Histic (A3)		Thin Dark Surfac				· —	r Peat (S3) ( <b>LRR K, L, R</b> )		
Hydro	ogen Sulfide (A4)		High Chroma Sa	ands (S11	1) ( <b>LRR K</b>	., L)	Polyvalue Below Su	urface (S8) ( <b>LRR K, L</b> )		
Strati	ified Layers (A5)		Loamy Mucky M	lineral (F	1) ( <b>LRR F</b>	(, L)	Thin Dark Surface (	(S9) ( <b>LRR K, L</b> )		
Deple	eted Below Dark Surfa	ce (A11)	Loamy Gleyed M	∕latrix (F2	2)		Iron-Manganese Masses (F12) (LRR K, L, R)			
Thick	Dark Surface (A12)		Depleted Matrix	(F3)			Piedmont Floodplain Soils (F19) (MLRA 149B)			
	ly Mucky Mineral (S1)	•	Redox Dark Surf	` '	)		Mesic Spodic (TA6) (MLRA 144A, 145, 149B)			
	ly Gleyed Matrix (S4)		 Depleted Dark S				Red Parent Material (F21)			
	ly Redox (S5)	•	Redox Depression	•	,		Very Shallow Dark Surface (TF12)			
	ped Matrix (S6)	•	Marl (F10) (LRR	. ,			Other (Explain in Re	· · ·		
	Surface (S7)		Wan (1 10) (ERK	. IX, L)			Outer (Explain in the	cinantoj		
Dark	Surface (S7)									
	s of hydrophytic vegeta		vetland hydrology mu	st be pre	sent, unle	ss disturb	oed or problematic.			
	ve Layer (if observed)	:				!				
Type:										
	inches):		<u> </u>				Hydric Soil Present?	Yes No _X		
Remarks: No hydroli	ic indicators									
,										

Project/Site: South Bell Road	City/County: Schroeppel/ Oswego Sampling Date: 10/24/2024
Applicant/Owner: The Wetland Trust	State: NY Sampling Point: SP5w
Investigator(s): K. Hastings, D. Johnston Jordan	Section, Township, Range:
Landform (hillside, terrace, etc.):	Local relief (concave, convex, none): Convex Slope (%):
Subregion (LRR or MLRA): LRR L, MLRA 101 Lat: 43.286002	Long: -76.226516 Datum: WGS84
Soil Map Unit Name: Madalin silt loam	NWI classification: None
Are climatic / hydrologic conditions on the site typical for this time of	year? Yes X No (If no, explain in Remarks.)
Are Vegetation N , Soil N , or Hydrology N significal	· /
Are Vegetation N , Soil N , or Hydrology N naturally	<del></del>
SUMMARY OF FINDINGS – Attach site map showing	sampling point locations, transects, important features, etc.
Hydrophytic Vegetation Present? Yes X No	Is the Sampled Area
Hydric Soil Present? Yes X No	within a Wetland? Yes X No
Wetland Hydrology Present? Yes X No	If yes, optional Wetland Site ID:
Wet area between a road to the north, soybean field to the south an	id a drainage ditch to the east.
HYDROLOGY	
Wetland Hydrology Indicators:	Secondary Indicators (minimum of two required)
Primary Indicators (minimum of one is required; check all that apply	<u>Surface Soil Cracks (B6)</u>
<del></del>	d Leaves (B9) Drainage Patterns (B10)
High Water Table (A2) Aquatic Faun	<u> </u>
X Saturation (A3)Marl Deposits	
<del></del>	Ilfide Odor (C1) Crayfish Burrows (C8)
<u> </u>	zospheres on Living Roots (C3) Saturation Visible on Aerial Imagery (C9)
1 <del></del>	Reduced Iron (C4) Stunted or Stressed Plants (D1)  Reduction in Tilled Soils (C6) Geomorphic Position (D2)
Algal Mat or Crust (B4) Recent Iron F Iron Deposits (B5) Thin Muck St	· · · · · · · · · · · · · · · · · · ·
<u> </u>	in in Remarks) Microtopographic Relief (D4)
Sparsely Vegetated Concave Surface (B8)	X FAC-Neutral Test (D5)
Field Observations:	
	nes): <1
	es):
Saturation Present? Yes X No Depth (inch	
(includes capillary fringe)	
Describe Recorded Data (stream gauge, monitoring well, aerial pho	tos, previous inspections), if available:
Remarks: Standing water less than 1 inch. Oxidized root channels present	

	A L 1 1	Da	lm eli = = 1 · · ·	Sampling Point:	SP5w	
<u>Tree Stratum</u> (Plot size: )	Absolute % Cover	Dominant Species?	Indicator Status	Dominance Test worksheet:		
 1.				No. 1 or (Books and Co.)		
2.				Number of Dominant Species That Are OBL, FACW, or FAC:	2	(A)
3.						` ′
4.				Total Number of Dominant Species Across All Strata:	2	(B)
_				<u> </u>		. ( /
				Percent of Dominant Species That Are OBL, FACW, or FAC:	100.0%	(A/B
5. 7.				Prevalence Index worksheet:	100.070	(/// D
		=Total Cover			ultiply by:	
Carolina (Charola Chartaga / Diet aine	-	- Total Cover				
Sapling/Shrub Stratum (Plot size:				OBL species 94 x 1 =	94	_
. Peach-Leaf Willow	1	<u>No</u>		FACW species 38 x 2 =	76	_
2				FAC species0 x 3 =	0	_
B				FACU species 0 x 4 =	0	_
·				UPL species 0 x 5 =	0	_
5.				Column Totals: 132 (A)	170	(B
S				Prevalence Index = B/A =	1.29	_
				Hydrophytic Vegetation Indicators:		
	1	=Total Cover		1 - Rapid Test for Hydrophytic Ve	getation	
Herb Stratum (Plot size: )				X 2 - Dominance Test is >50%		
	75	Yes	OBL	X 3 - Prevalence Index is ≤3.0 <sup>1</sup>		
2. Phragmites australis	8	No	FACW	4 - Morphological Adaptations <sup>1</sup> (P	rovide sup	portir
3. Lythrum salicaria		No	OBL	data in Remarks or on a separa		•
4. Lysimachia nummularia	30	Yes	FACW	Problematic Hydrophytic Vegetati	on <sup>1</sup> (Explai	n)
5. Leersia oryzoides	15	No	OBL	·   —		
6. Iris versicolor	3	No	OBL	<sup>1</sup> Indicators of hydric soil and wetland he present, unless disturbed or proble		nust
7.				Definitions of Vegetation Strata:		
3.						
9.				<b>Tree</b> – Woody plants 3 in. (7.6 cm) or at breast height (DBH), regardless of l		amet
10.				Configuration Western Land	0 : DI	
11.				Sapling/shrub – Woody plants less the and greater than or equal to 3.28 ft (1		3H
12.						
		=Total Cover		<b>Herb</b> – All herbaceous (non-woody) p of size, and woody plants less than 3.		rdles
Noody Vine Stratum (Plot size:						
 	_			<b>Woody vines</b> – All woody vines great height.	er than 3.2	8 ft ir
				g		
				Hydrophytic		
	_			Vegetation	_	
4		<del></del>		Present? Yes X N	°	
		=Total Cover				

SOIL Sampling Point: SP5w

Profile De Depth	escription: (Describe Matrix	to the de	pth needed to docum	nent the Feature		or or con	firm the absence o	of indicators.)		
(inches)	Color (moist)	%	Color (moist)	%	Type <sup>1</sup>	Loc <sup>2</sup>	Texture	Remarks		
0-8	10yr 5/1	90	10yr 4/4	10	- 7		Loamy/Clayey			
8-14	10yr 5/1	85	10yr 4/4	10			Loamy/Clayey			
			10yr 7/8	5						
		oletion, RI	M=Reduced Matrix, CS	S=Cover	ed or Coa	ited Sand		cation: PL=Pore Lining, M=Mat or Problematic Hydric Soils <sup>3</sup> :	trix.	
-	oil Indicators: sol (A1)		Polyvalue Below	Surface	(S8) (I <b>D</b>	D D		ck (A10) ( <b>LRR K, L, MLRA 149</b>	IR)	
	Epipedon (A2)		MLRA 149B)	Suriace	(30) ( <b>LK</b>	KK,		airie Redox (A16) ( <b>LRR K, L, R</b>		
			,	o (SO) (	IDDD M	I DA 140			-	
	Histic (A3)		Thin Dark Surfac					cky Peat or Peat (S3) (LRR K, I		
	gen Sulfide (A4)		High Chroma Sa					e Below Surface (S8) (LRR K, I	L)	
	fied Layers (A5)		Loamy Mucky Mi			(, L)	Thin Dark Surface (S9) ( <b>LRR K, L</b> )			
Deple	ted Below Dark Surfa	ce (A11)	Loamy Gleyed M	atrix (F2	2)		Iron-Manganese Masses (F12) (LRR K, L, R)			
Thick	Dark Surface (A12)		X Depleted Matrix (	(F3)			Piedmont Floodplain Soils (F19) (MLRA 149B)			
Sandy	Mucky Mineral (S1)		Redox Dark Surfa	ace (F6)	)		Mesic Sp	oodic (TA6) ( <b>MLRA 144A, 145,</b>	149B)	
Sandy	Gleyed Matrix (S4)		Depleted Dark Si	urface (l	F7)		Red Pare	ent Material (F21)		
Sandy	y Redox (S5)		Redox Depressio	ns (F8)			Very Sha	allow Dark Surface (TF12)		
Stripp	ed Matrix (S6)		Marl (F10) ( <b>LRR</b>	<b>K</b> , L)			Other (Ex	xplain in Remarks)		
	Surface (S7)						<del></del>			
<sup>3</sup> Indicators	s of hydrophytic vegeta	ation and v	wetland hydrology mus	st be pre	sent, unle	ess distur	bed or problematic.			
	e Layer (if observed)		, 0,		•					
Type:										
Depth (i	nches):						Hydric Soil Pre	esent? Yes X No		
Remarks:										

Project/Site: South Bell Road	City/County: Schr	oeppel/ Oswego	Sampling Date: 10/24/2024				
Applicant/Owner: The Wetland Trust		State:	NY Sampling Point: SP5u				
Investigator(s): K. Hastings, D. Johnston Jordan	Section, Township	, Range:					
Landform (hillside, terrace, etc.):	Local relief (concave	e, convex, none): Convex	Slope (%): 1				
	3.285834	Long: -76.226519	Datum: WSG84				
Soil Map Unit Name: Madalin silt loam		_	fication: None				
	thin time of year?						
Are climatic / hydrologic conditions on the site typical for t		X No (If no, explair					
Are Vegetation Y, Soil Y, or Hydrology N		e "Normal Circumstances" pr					
Are Vegetation N, Soil N, or Hydrology N		needed, explain any answers					
SUMMARY OF FINDINGS – Attach site map	showing sampling point	locations, transects, in	mportant features, etc.				
Hydrophytic Vegetation Present? Yes	No X Is the Sample	ed Area					
Hydric Soil Present? Yes X	No within a Wetl		No X				
Wetland Hydrology Present? Yes	No X If yes, optiona	al Wetland Site ID:					
Remarks: (Explain alternative procedures here or in a se Agricultural field that was recently harvest. Previously ha	ad tall, thriving soybeans. Sample		,				
Agriculture field gets harvested and plowed annually for	the past 70+ years resulting in d	isturbed vegetation and soil.	Only criteria met is hydric soil.				
HYDROLOGY							
Wetland Hydrology Indicators:		Secondary Indi	cators (minimum of two required)				
Primary Indicators (minimum of one is required; check a	II that apply)	· · · · · · · · · · · · · · · · · · ·	pil Cracks (B6)				
	/ater-Stained Leaves (B9)		Patterns (B10)				
<u> </u>	quatic Fauna (B13)	<u>—</u>					
Saturation (A3)	larl Deposits (B15)	Dry-Seaso	n Water Table (C2)				
Water Marks (B1)	ydrogen Sulfide Odor (C1)	Crayfish Bu	urrows (C8)				
Sediment Deposits (B2)	xidized Rhizospheres on Living F	Roots (C3) Saturation	Visible on Aerial Imagery (C9)				
Drift Deposits (B3)	resence of Reduced Iron (C4)	Stunted or	Stressed Plants (D1)				
Algal Mat or Crust (B4)	ecent Iron Reduction in Tilled Sc	oils (C6) Geomorphi	ic Position (D2)				
Iron Deposits (B5)	hin Muck Surface (C7)	Shallow Ac	allow Aquitard (D3)				
Inundation Visible on Aerial Imagery (B7)	ther (Explain in Remarks)	Microtopog	graphic Relief (D4)				
Sparsely Vegetated Concave Surface (B8)		FAC-Neutr	al Test (D5)				
Field Observations:							
	Depth (inches):						
	Depth (inches):						
	Depth (inches):	Wetland Hydrology Present	t? Yes No _X				
(includes capillary fringe)  Describe Recorded Data (stream gauge, monitoring well	l aerial photos previous inspect	ions) if available:					
Describe Necorded Data (stream gauge, monitoring wen	, aeriai priotos, previous irispect	ions), ii avaliable.					
Remarks:							
No hydrology present, no signs of drainage							

				Sampling Point: _	
<u>Tree Stratum</u> (Plot size:)	Absolute % Cover	Dominant Species?	Indicator Status	Dominance Test worksheet:	
1.					
2.				Number of Dominant Species That Are OBL, FACW, or FAC:	0 (A)
2					``
				Total Number of Dominant Species Across All Strata:	1 (B)
					(D)
				Percent of Dominant Species That Are OBL, FACW, or FAC: (	0.0% (A/B
6				Prevalence Index worksheet:	0.070 (A/D
•		=Total Cover			tiply by:
Sanling/Shruh Stratum (Diet eize:		- Total Gover			
Sapling/Shrub Stratum (Plot size:	_'				
1				FACW species 0 x 2 =	
2				<u> </u>	0
3				FACU species 0 x 4 = _	0
4				UPL species 100 x 5 =	500
5				Column Totals: 100 (A)	500 (B
6				Prevalence Index = B/A =	5.00
7				Hydrophytic Vegetation Indicators:	
		=Total Cover		1 - Rapid Test for Hydrophytic Veg	etation
Herb Stratum (Plot size:)				2 - Dominance Test is >50%	
1. Glycine max	100	Yes	UPL	3 - Prevalence Index is ≤3.0¹	
2				4 - Morphological Adaptations <sup>1</sup> (Production of the data in Remarks or on a separate	
3. 4.				Problematic Hydrophytic Vegetation	on¹ (Explain)
5.				<sup>1</sup> Indicators of hydric soil and wetland hy	udrology must
6.				be present, unless disturbed or problem	
7.				Definitions of Vegetation Strata:	
8.				Tree Westernlands 2 in (7.0 cm) on a	
9.	_			<b>Tree</b> – Woody plants 3 in. (7.6 cm) or r at breast height (DBH), regardless of he	
10				Sapling/shrub – Woody plants less tha	an 3 in DRH
11				and greater than or equal to 3.28 ft (1 r	
12	<u> </u>			Havb All barbassaus (non woody) pla	nto rogardioo
	100	=Total Cover		<b>Herb</b> – All herbaceous (non-woody) plate of size, and woody plants less than 3.2	
Woody Vine Stratum (Plot size:	)			Washing Allinoshining mark	4b 0 00 ft :
1.				<b>Woody vines</b> – All woody vines greate height.	i tilan 3.26 it ir
2.				<u> </u>	
·				Hydrophytic	
3				Vegetation Veg	v
				Present? Yes No	<u> </u>
4.		=Total Cover			

**SOIL** Sampling Point: SP5u

Profile De	escription: (Describe	to the d	epth needed to docu	ment the	e indicato	r or conf	firm the absence of indica	itors.)		
Depth	Matrix		Redo	x Feature						
(inches)	Color (moist)	%	Color (moist)	%	Type <sup>1</sup>	Loc <sup>2</sup>	Texture	Remarks		
0-8	10yr 5/2	100					Loamy/Clayey			
8-14	10yr 5/2	70	10yr 5/2	30			Loamy/Clayey			
1Type: C-		olotion P	M-Poducod Matrix C	S=Cover	od or Coo	tod Sand	I Grains <sup>2</sup> Location: F	PL=Pore Lining, M=Matrix.		
	oil Indicators:	netion, ix	VI-Reduced Matrix, C	3-Cover	eu oi coa	ileu Sanu	Indicators for Proble			
-	sol (A1)		Polyvalue Below	/ Surface	(S8) ( <b>LR</b>	RR,		(LRR K, L, MLRA 149B)		
	Epipedon (A2)		MLRA 149B)		( - / (	,		dox (A16) ( <b>LRR K, L, R</b> )		
	Histic (A3)		Thin Dark Surface	ce (S9) (	IRRR M	I RA 149		t or Peat (S3) ( <b>LRR K, L, R</b> )		
	ogen Sulfide (A4)		High Chroma Sa				· —			
							Polyvalue Below Surface (S8) (LRR K, L)			
	fied Layers (A5)	(444)	Loamy Mucky M			<b>∖</b> , ∟)	Thin Dark Surface (S9) (LRR K, L)			
	eted Below Dark Surfa	ce (A11)	Loamy Gleyed N		2)		Iron-Manganese Masses (F12) (LRR K, L, R)			
	Dark Surface (A12)		X Depleted Matrix					lain Soils (F19) ( <b>MLRA 149B</b> )		
	y Mucky Mineral (S1)		Redox Dark Sur	face (F6	)		Mesic Spodic (TA	A6) (MLRA 144A, 145, 149B)		
Sand	y Gleyed Matrix (S4)		Depleted Dark S	Surface (	F7)		Red Parent Mate	rial (F21)		
Sand	y Redox (S5)		Redox Depression	ons (F8)			Very Shallow Dai	rk Surface (TF12)		
Stripp	oed Matrix (S6)		Marl (F10) ( <b>LRR</b>	(K, L)			Other (Explain in	Remarks)		
Dark	Surface (S7)									
3Indicators	s of hydrophytic vegeta	ation and	wetland hydrology mu	et he nre	seent unla	see dieturk	hed or problematic			
	e Layer (if observed)		wettand frydrology ma	st be pre	sent, unit	os disturi	bed of problematic.			
Type:										
Depth (	inches):						Hydric Soil Present?	Yes X No		
Remarks:							•			

Project/Site: South Bell Road	City/County: Schroeppel/ Oswego Sampling Date: 10/24/2024
Applicant/Owner: Thr Wetland Trust	State: NY Sampling Point: SP5Aw
Investigator(s): K. Hastings, D. Johnston Jordan	Section, Township, Range:
Landform (hillside, terrace, etc.):	Local relief (concave, convex, none): Concave Slope (%): 1
Subregion (LRR or MLRA): LRR L, MLRA 101 Lat: 43.2	
Soil Map Unit Name: Madalin silt loam	NWI classification: None
Are climatic / hydrologic conditions on the site typical for thi	
, ,	
Are Vegetation Y, Soil Y, or Hydrology N	<del></del>
Are Vegetation N, Soil N, or Hydrology N	
SUMMARY OF FINDINGS – Attach site map sl	howing sampling point locations, transects, important features, etc.
Hydrophytic Vegetation Present? Yes X	No Is the Sampled Area
	No within a Wetland? Yes X No
l	No If yes, optional Wetland Site ID:
wet area.	re field. Recently harvested with deep tractor ruts approximently 6 inches deep surrounding
HYDROLOGY	
Wetland Hydrology Indicators:	Secondary Indicators (minimum of two required)
Primary Indicators (minimum of one is required; check all	
X Surface Water (A1) Water	ter-Stained Leaves (B9) Drainage Patterns (B10)
High Water Table (A2) Aqu	uatic Fauna (B13) Moss Trim Lines (B16)
	rl Deposits (B15) Dry-Season Water Table (C2)
	drogen Sulfide Odor (C1) Crayfish Burrows (C8)
	dized Rhizospheres on Living Roots (C3)Saturation Visible on Aerial Imagery (C9)
<u> </u>	sence of Reduced Iron (C4)  Stunted or Stressed Plants (D1)
<del></del>	cent Iron Reduction in Tilled Soils (C6) Geomorphic Position (D2)
	n Muck Surface (C7) Shallow Aquitard (D3)  er (Explain in Remarks) Microtopographic Relief (D4)
Sparsely Vegetated Concave Surface (B8)	FAC-Neutral Test (D5)
Field Observations:	
Surface Water Present? Yes X No De	epth (inches): 5
Water Table Present? Yes No X De	epth (inches):
Saturation Present? Yes X No De	epth (inches): 0 Wetland Hydrology Present? Yes X No
(includes capillary fringe)	
Describe Recorded Data (stream gauge, monitoring well, a	aerial photos, previous inspections), if available:
Remarks:	
Standing water approximently 5 inches from ground. Satur	ration is present. Small amount of algal mats no bigger than an inch each. No oxidized roots

	lants.			Sampling Point: _	SP5Aw
<u>Tree Stratum</u> (Plot size:)	Absolute % Cover	Dominant Species?	Indicator Status	Dominance Test worksheet:	
1.	_			Number of Dominant Species	
2.	_			That Are OBL, FACW, or FAC:	1 (A)
3.				Total Number of Densire and	
4.				Total Number of Dominant Species Across All Strata:	1 (B)
5.					
6.				Percent of Dominant Species That Are OBL, FACW, or FAC: 1	00.0% (A/B
7.	_			Prevalence Index worksheet:	<u> </u>
	_	=Total Cover		Total % Cover of: Mu	Itiply by:
Sapling/Shrub Stratum (Plot size:	)			OBL species 2 x 1 =	2
	=			FACW species 1 x 2 =	
_					
2.	_			FAC species 100 x 3 =	
3.				FACU species 0 x 4 =	0
4	_			UPL species0 x 5 = _	0
5				Column Totals: 103 (A)	304 (B
5	_			Prevalence Index = B/A =	2.95
7				Hydrophytic Vegetation Indicators:	
		=Total Cover		1 - Rapid Test for Hydrophytic Ve	getation
Herb Stratum (Plot size:)				X 2 - Dominance Test is >50%	
1. Echinochloa crus-galli	100	Yes	FAC	X 3 - Prevalence Index is ≤3.0 <sup>1</sup>	
2. Cyperus esculentus	1	No	FACW	4 - Morphological Adaptations <sup>1</sup> (Pi	rovide supportir
3. Eleocharis ssp.	2	No	OBL	data in Remarks or on a separa	te sheet)
<b>4</b> .				Problematic Hydrophytic Vegetation	on <sup>1</sup> (Explain)
5.				<u> </u>	
				<sup>1</sup> Indicators of hydric soil and wetland h be present, unless disturbed or probler	
7				Definitions of Vegetation Strata:	
3.	_			Deminions of Vogetation Strata.	
o	_			Tree – Woody plants 3 in. (7.6 cm) or	
40	_			at breast height (DBH), regardless of h	ieigni.
10.	_			Sapling/shrub – Woody plants less th	
11				and greater than or equal to 3.28 ft (1	m) tall.
12	_			<b>Herb</b> – All herbaceous (non-woody) pl	
	103	=Total Cover		of size, and woody plants less than 3.2	28 ft tall.
Woody Vine Stratum (Plot size:	_)			Woody vines – All woody vines greate	er than 3.28 ft ir
1				height.	
	<u> </u>				
2				Hydrophytic Vegetation	
2	_				
				=	o

**SOIL** Sampling Point: SP5Aw

Profile Des Depth	scription: (Describe Matrix	to the de	pth needed to docui	<b>ment th</b> e x Feature		r or con	firm the absence of	of indicators.	.)	
(inches)	Color (moist)	%	Color (moist)	%	Type <sup>1</sup>	Loc <sup>2</sup>	Texture		Remarks	
0-10	10yr 5/1	100			<del></del>		Loamy/Clayey			
10-16	10yr 6/1	95	10yr 6/6	5			Loamy/Clayey			
10 10	10 91 0/1		1031 0/0				Loanry/Clayby			
							<u> </u>			
							<u> </u>			
			_							
1- 0							2			
	Concentration, D=De il Indicators:	pletion, RN	/I=Reduced Matrix, CS	3=Cover	ed or Coa	ited Sand		cation: PL=Po or Problemati		
-	sol (A1)		Polyvalue Below	Surface	e (S8) ( <b>LR</b>	R R,		ick (A10) ( <b>LRF</b>	-	
	Epipedon (A2)		MLRA 149B)		() (	,		airie Redox (A		
	Histic (A3)		Thin Dark Surface	ce (S9) (	LRR R, M	LRA 149		cky Peat or P		
Hydro	gen Sulfide (A4)		High Chroma Sa	ınds (S1	1) ( <b>LRR K</b>	(, L)	Polyvalu	e Below Surfa	ace (S8) ( <b>LRF</b>	R K, L)
Stratif	ied Layers (A5)		Loamy Mucky M	ineral (F	1) (LRR K	(, L)	Thin Dark Surface (S9) (LRR K, L)			
Deplet	ted Below Dark Surfa	ce (A11)	Loamy Gleyed M	1atrix (F2	2)		Iron-Manganese Masses (F12) (LRR K, L, R)			
	Dark Surface (A12)		X Depleted Matrix	. ,			Piedmont Floodplain Soils (F19) (MLRA 149B)			
	/ Mucky Mineral (S1)		Redox Dark Surf					oodic (TA6) (N		145, 149B)
	Gleyed Matrix (S4)		Depleted Dark S	,	•			ent Material (F		
	Redox (S5)		Redox Depression					allow Dark Su xplain in Rem		
	ed Matrix (S6) Surface (S7)		Marl (F10) ( <b>LRR</b>	K, L)			Other (E.	хріані ін Кені	.aiks)	
	Surface (O7)									
<sup>3</sup> Indicators	of hydrophytic vegeta	ation and v	vetland hydrology mu	st be pre	esent, unle	ess distur	bed or problematic.	<u> </u>		
Restrictive	e Layer (if observed)	):								
Type:										
Depth (ir	nches):						Hydric Soil Pre	esent?	Yes X	No
Remarks:							•			
Top soil ap	pears to be missing i	n plot.								

Project/Site: South Bell Road	City/County: Schroeppel/ Oswego Sampling Date: 10/24/2024
Applicant/Owner: The Wetland Trust	State: NY Sampling Point: SP6u
Investigator(s): K. Hastings, D. Johnston Jordan	Section, Township, Range:
Landform (hillside, terrace, etc.): Slope	Local relief (concave, convex, none): none Slope (%): 1
Subregion (LRR or MLRA): LRR L, MLRA 101 Lat: 43.286590	Long: -76.224749 Datum: WGS84
Soil Map Unit Name: Madalin silt loam	NWI classification: None
Are climatic / hydrologic conditions on the site typical for this time of	
Are Vegetation N, Soil N, or Hydrology N significa	
Are Vegetation N , Soil N , or Hydrology N naturally	y problematic? (If needed, explain any answers in Remarks.)
SUMMARY OF FINDINGS – Attach site map showing	sampling point locations, transects, important features, etc.
Hydrophytic Vegetation Present?         Yes         No         X           Hydric Soil Present?         Yes         No         X           Wetland Hydrology Present?         Yes         No         X	Is the Sampled Area within a Wetland? If yes, optional Wetland Site ID:
Remarks: (Explain alternative procedures here or in a separate rep	
HYDROLOGY	
Wetland Hydrology Indicators:	Secondary Indicators (minimum of two required)
Primary Indicators (minimum of one is required; check all that apply	
<del></del>	ed Leaves (B9) Drainage Patterns (B10)
High Water Table (A2)  Aquatic Faur	
Saturation (A3)Marl Deposit	
<del></del>	ulfide Odor (C1) Crayfish Burrows (C8)
<u> </u>	izospheres on Living Roots (C3) Saturation Visible on Aerial Imagery (C9)
<del></del>	Reduced Iron (C4) Stunted or Stressed Plants (D1)  Reduction in Tilled Soils (C6) Geomorphic Position (D2)
Iron Deposits (B5)  Thin Muck S	
<u> </u>	in in Remarks) Microtopographic Relief (D4)
Sparsely Vegetated Concave Surface (B8)	FAC-Neutral Test (D5)
Field Observations:	
Surface Water Present? Yes No X Depth (inch	nes):
Water Table Present? Yes No X Depth (inch	
Saturation Present? Yes No X Depth (inch	nes):   Wetland Hydrology Present? Yes No _X
(includes capillary fringe)	
Describe Recorded Data (stream gauge, monitoring well, aerial pho	otos, previous inspections), if available:
Remarks:  No hydrology, no drainage pattern	
No flydrology, flo drainage pattern	

<b>EGETATION</b> – Use scientific names of pla				Sampling Point:	SP6	
ree Stratum (Plot size:)	Absolute % Cover	Dominant Species?	Indicator Status	Dominance Test worksheet:		
				Number of Dominant Species		
				That Are OBL, FACW, or FAC:	0	(A)
				Total Number of Dominant		
				Species Across All Strata:	1	(B)
						_
				Percent of Dominant Species That Are OBL, FACW, or FAC:	0.0%	(A/B)
				Prevalence Index worksheet:	0.075	_(/ 4/2/
		=Total Cover			ultiply by:	
apling/Shrub Stratum (Plot size: )		Total Gover		OBL species 0 x 1 =		_
						—
				FACW species 0 x 2 =		—
					0	
				FACU species 100 x 4 =	400	
				UPL species 0 x 5 =	0	
				Column Totals: 100 (A)	400	(B)
				Prevalence Index = B/A =	4.00	
				Hydrophytic Vegetation Indicators:		
		=Total Cover		1 - Rapid Test for Hydrophytic Ve	egetation	
erb Stratum (Plot size: )				2 - Dominance Test is >50%		
Poa annua	100	Yes	FACU	3 - Prevalence Index is ≤3.0 <sup>1</sup>		
				4 - Morphological Adaptations <sup>1</sup> (F	Provide su	onortin
				data in Remarks or on a separ		
				Problematic Hydrophytic Vegetat	ion <sup>1</sup> (Expla	ain)
				<sup>1</sup> Indicators of hydric soil and wetland be present, unless disturbed or proble		must
				Definitions of Vegetation Strata:	matio.	
				<b>Tree</b> – Woody plants 3 in. (7.6 cm) or at breast height (DBH), regardless of		iamete
)				Sapling/shrub – Woody plants less t	han 3 in. D	)BH
1				and greater than or equal to 3.28 ft (1		
2.		. <u></u>		Herb – All herbaceous (non-woody) p	lants reg	ardlass
	100	=Total Cover		of size, and woody plants less than 3.		11 01000
oody Vine Stratum (Plot size:)				Woody vines All woody vines greet	or than 3	20 ft in
				height.	er triair 5	20 11 111
				Hydrophytic		
					lo <u>X</u>	
		-Total Cover				
		=Total Cover		of size, and woody plants less than 3.  Woody vines – All woody vines great height.  Hydrophytic Vegetation	28 f	t tall.

Northcentral and Northeast Region – Version 2.0

US Army Corps of Engineers

SOIL Sampling Point: SP6u

Profile De	escription: (Describe	to the de	pth needed to docu	ment the	indicato	r or conf	firm the absence of ind	icators.)
Depth	Matrix			x Feature				
(inches)	Color (moist)	%	Color (moist)	%	Type <sup>1</sup>	Loc <sup>2</sup>	Texture	Remarks
0-11	10yr 3/2						Loamy/Clayey	silt loam
11-20	10yr 5/2	50	10yr 5/3	50			Loamy/Clayey	silt loam
1- 0							2	
	Concentration, D=Dep	oletion, RN	1=Reduced Matrix, CS	S=Cover	ed or Coa	ted Sand		: PL=Pore Lining, M=Matrix.
-	oil Indicators: sol (A1)		Polyvalue Below	Surface	(S8) (I <b>D</b>	D D		blematic Hydric Soils³: 10) (LRR K, L, MLRA 149B)
	Epipedon (A2)	•	MLRA 149B)	Suriace	(30) (LK	ΛN,		Redox (A16) ( <b>LRR K, L, R</b> )
	: Histic (A3)		Thin Dark Surface	ce (S9) (I	IRRR M	I RΔ 149		eat or Peat (S3) (LRR K, L, R)
	ogen Sulfide (A4)		High Chroma Sa					ow Surface (S8) (LRR K, L)
	fied Layers (A5)	•	Loamy Mucky M					face (S9) (LRR K, L)
	eted Below Dark Surface	ce (A11)	Loamy Gleyed M			-, -,		se Masses (F12) ( <b>LRR K, L, R</b> )
	Dark Surface (A12)	(	Depleted Matrix	•	,			odplain Soils (F19) ( <b>MLRA 149B</b> )
	y Mucky Mineral (S1)	•	Redox Dark Surf	, ,	)			(TA6) ( <b>MLRA 144A</b> , <b>145</b> , <b>149B</b> )
	y Gleyed Matrix (S4)	•	 Depleted Dark S				Red Parent M	
	y Redox (S5)	•	Redox Depression				Very Shallow	Dark Surface (TF12)
Stripp	oed Matrix (S6)	•	Marl (F10) (LRR	(K, L)			Other (Explain	in Remarks)
Dark	Surface (S7)							
	s of hydrophytic vegeta		vetland hydrology mu	st be pre	sent, unle	ss distur	bed or problematic.	
	e Layer (if observed)	:						
Type:								
Depth (i	inches):		<del></del>				Hydric Soil Present	? Yes No _X
Remarks:								
Soils are 5	50/50 hydric/ upland							

#### WETLAND DETERMINATION DATA FORM – Northcentral and Northeast Region

Project/Site: South Bell Road	City/County: Schroeppel/ Oswego	Sampling Date: 10/24/2024
Applicant/Owner: The Wetland Trust	State:	NY Sampling Point: SP7w?
Investigator(s): K. Hastings, D. Johnston Jordan	Section, Township, Range:	
Landform (hillside, terrace, etc.): valley	Local relief (concave, convex, none): concave	Slope (%): 1
Subregion (LRR or MLRA): LRR L, MLRA 101 Lat: 43.2846	20 Long: -76.222953	Datum: WGS84
Soil Map Unit Name: Madalin silt loam	NWI classi	ification: None
Are climatic / hydrologic conditions on the site typical for this tim		n in Remarks.)
Are Vegetation Y , Soil Y , or Hydrology N sign		,
Are Vegetation N , Soil N , or Hydrology N natu		
SUMMARY OF FINDINGS – Attach site map show		•
Hydrophytic Vegetation Present? Yes No	X Is the Sampled Area	
Hydric Soil Present? Yes ? No	within a Wetland? Yes	No ?
Wetland Hydrology Present? Yes X No	If yes, optional Wetland Site ID:	
Wet area at the beginning of a drainage system that heads tow harvested.		
HYDROLOGY	0	
Wetland Hydrology Indicators:	<u> </u>	cators (minimum of two required)
Primary Indicators (minimum of one is required; check all that a X Surface Water (A1) Water-S		oil Cracks (B6) Patterns (B10)
<u> </u>		Lines (B16)
<u> </u>	<u> </u>	n Water Table (C2)
<del></del>	· · · · · · · · · · · · · · · · · · ·	urrows (C8)
		Visible on Aerial Imagery (C9)
<del></del>		Stressed Plants (D1)
X Algal Mat or Crust (B4) Recent	ron Reduction in Tilled Soils (C6) Geomorphi	ic Position (D2)
	• • • • • • • • • • • • • • • • • • • •	quitard (D3)
		graphic Relief (D4)
Sparsely Vegetated Concave Surface (B8)	FAC-Neutr	ral Test (D5)
Field Observations:	70. I	
	(inches): <1 (inches):	
	(inches): 6 Wetland Hydrology Present	t? Yes X No
(includes capillary fringe)	(monos)	100
Describe Recorded Data (stream gauge, monitoring well, aeria	photos, previous inspections), if available:	
Remarks:	moto are precent	
Drainage pattern, saturation, surface water and few small alga	mats are present.	

	A L 1 i	Da		Sampling Point:		_
<u>Tree Stratum</u> (Plot size: )	Absolute % Cover	Dominant Species?	Indicator Status	Dominance Test worksheet:		
1.				No. 1 of Book and Co.		
2.				Number of Dominant Species That Are OBL, FACW, or FAC:	0 (	(A)
3.						
4.				Total Number of Dominant Species Across All Strata:	1 (	(B)
5.						` ,
6.				Percent of Dominant Species That Are OBL, FACW, or FAC:	0.0% (	(A/B)
7.		<del></del>		Prevalence Index worksheet:	<u> </u>	. ,
		=Total Cover		Total % Cover of: Mu	Itiply by:	
Sapling/Shrub Stratum (Plot size:	)				1	
	_			FACW species 0 x 2 =		_
				FAC species 10 x 3 =		_
				FACU species 0 x 4 =		_
				UPL species 100 x 5 =		_
4	<u> </u>	· -				_ 
5.				Column Totals: 111 (A)		_(B)
5.				Prevalence Index = B/A =	4.78	_
7				Hydrophytic Vegetation Indicators:		
		=Total Cover		1 - Rapid Test for Hydrophytic Veg	etation	
Herb Stratum (Plot size:)				2 - Dominance Test is >50%		
1. Glycine max	100	Yes	UPL	3 - Prevalence Index is ≤3.0 <sup>1</sup>		
2. Ranunculus sceleratus	_ 1	No	OBL	4 - Morphological Adaptations¹ (Pr		ortino
3. Echinochloa crus-galli	10	No	FAC	data in Remarks or on a separat	e sneet)	
4				Problematic Hydrophytic Vegetation	on¹ (Explain	1)
5				<sup>1</sup> Indicators of hydric soil and wetland h	vdrology m	ust
6		. <u></u>		be present, unless disturbed or problem		
7	_	· <u></u>		Definitions of Vegetation Strata:		
8				Tree – Woody plants 3 in. (7.6 cm) or r	more in diar	mata
9.				at breast height (DBH), regardless of h		nete
10.				Continue to house 10/2 and a state to a stat	0 i DD	
				Sapling/shrub – Woody plants less that and greater than or equal to 3.28 ft (1 r		Н
	111	=Total Cover		<b>Herb</b> – All herbaceous (non-woody) plate of size, and woody plants less than 3.2		lless
Woody Vine Stratum (Plot size:						
1.	_′			<b>Woody vines</b> – All woody vines greate height.	r than 3.28	ft in
	_			neight.		
·				Hydrophytic		
3				Vegetation	v	
4.				Present? Yes No	<u> </u>	
_		=Total Cover				

SOIL Sampling Point: SP7w?

Profile De Depth	scription: (Describe Matrix	to the de		<b>nent the</b> c Feature		r or con	firm the absence o	of indicators.)
(inches)	Color (moist)	%	Color (moist)	%	Type <sup>1</sup>	Loc <sup>2</sup>	Texture	Remarks
0-8	10yr 5/2	95	10yr 4/6	5	<u></u>		Loamy/Clayey	
8-16	10yr 5/3	60	10yr 4/6	40			Loamy/Clayey	
0-10	10y1 3/3		10y1 4/0				Loamy/Olayey	
<sup>1</sup> Type: C=	Concentration, D=Dep	letion, RN	 И=Reduced Matrix, CS	S=Cover	ed or Coa	ted Sand	d Grains. <sup>2</sup> Loc	cation: PL=Pore Lining, M=Matrix.
	il Indicators:	•						r Problematic Hydric Soils <sup>3</sup> :
Histos	sol (A1)		Polyvalue Below	Surface	e (S8) ( <b>LR</b>	RR,	2 cm Mud	ck (A10) ( <b>LRR K, L, MLRA 149B</b> )
	Epipedon (A2)		MLRA 149B)					airie Redox (A16) (LRR K, L, R)
	Histic (A3)		Thin Dark Surfac					cky Peat or Peat (S3) (LRR K, L, R)
	igen Sulfide (A4) fied Layers (A5)		High Chroma Sa Loamy Mucky Mi					e Below Surface (S8) ( <b>LRR K, L</b> ) k Surface (S9) ( <b>LRR K, L</b> )
	ted Below Dark Surfac	ce (A11)	Loamy Gleyed M			<b>、</b> ► <i>)</i>		ganese Masses (F12) (LRR K, L, R)
	Dark Surface (A12)	( )	Depleted Matrix (		-/			t Floodplain Soils (F19) (MLRA 149B)
	Mucky Mineral (S1)		? Redox Dark Surf	ace (F6)	)			oodic (TA6) ( <b>MLRA 144A, 145, 149B</b> )
Sandy	y Gleyed Matrix (S4)		Depleted Dark S	urface (l	F7)		Red Pare	ent Material (F21)
	y Redox (S5)		Redox Depression					allow Dark Surface (TF12)
	ed Matrix (S6)		Marl (F10) ( <b>LRR</b>	<b>K</b> , <b>L</b> )			Other (Ex	xplain in Remarks)
Dark S	Surface (S7)							
<sup>3</sup> Indicators	of hydrophytic vegeta	tion and v	wetland hydrology mus	st be pre	esent. unle	ess distur	bed or problematic.	
	e Layer (if observed)		··					
Type:								
Depth (ii	nches):						Hydric Soil Pre	esent? Yes ? No
Remarks:	<u> </u>							

#### WETLAND DETERMINATION DATA FORM – Northcentral and Northeast Region

Project/Site: South Bell Road	City/County: Schr	oeppel/ Oswego	Sampling Date: 10/24/2024
Applicant/Owner: The Wetland Trust		State:	NY Sampling Point: SP8u
Investigator(s): K. Hastings, D. Johnston Jordan	Section, Township	, Range:	
Landform (hillside, terrace, etc.): Flat	Local relief (concave	e, convex, none): none	Slope (%): 0
,	43.284563	Long: -76.230611	Datum: WGS84
Soil Map Unit Name: Rhinebeck silt loam	10.20 1000		fication: None
	- this times of warm?		<u>-</u>
Are climatic / hydrologic conditions on the site typical for	· -	X No (If no, explain	
Are Vegetation Y, Soil Y, or Hydrology I		e "Normal Circumstances" pr	
Are Vegetation N, Soil N, or Hydrology I		needed, explain any answers	,
SUMMARY OF FINDINGS – Attach site map	showing sampling point	locations, transects, in	mportant features, etc.
Hydrophytic Vegetation Present? Yes	No X Is the Sample	ed Δrea	
Hydric Soil Present? Yes	No within a Wetl		No X
Wetland Hydrology Present? Yes		al Wetland Site ID:	_
Sample point in the middle of a large agricultural field t and plowed annually for the past 70+ years resulting in	-	siy nad tali, tillivilig soybeans	s. Agriculture lielu gets harvesteu
HYDROLOGY			
Wetland Hydrology Indicators:		Secondary Indi	cators (minimum of two required)
Primary Indicators (minimum of one is required; check	all that apply)	Surface Sc	oil Cracks (B6)
Surface Water (A1)	Water-Stained Leaves (B9)	Drainage P	Patterns (B10)
<del></del>	Aquatic Fauna (B13)		Lines (B16)
` '	Marl Deposits (B15)		n Water Table (C2)
<del></del>	Hydrogen Sulfide Odor (C1)		urrows (C8)
	Oxidized Rhizospheres on Living I		Visible on Aerial Imagery (C9)
	Presence of Reduced Iron (C4) Recent Iron Reduction in Tilled So		Stressed Plants (D1) ic Position (D2)
<del></del>	Thin Muck Surface (C7)		quitard (D3)
<del></del> · · · · /	Other (Explain in Remarks)		graphic Relief (D4)
Sparsely Vegetated Concave Surface (B8)	,		al Test (D5)
Field Observations:		<del></del>	
Surface Water Present? Yes No X	Depth (inches):		
Water Table Present? Yes No _X	Depth (inches):		
Saturation Present? Yes No X	Depth (inches):	Wetland Hydrology Present	t? Yes No X
(includes capillary fringe)  Describe Recorded Data (stream gauge, monitoring we	all parial photos provious inspect	tions) if available:	
Describe Recorded Data (stream gauge, monitoring we	iii, aeriai priotos, previous irispect	ions), ii avaliable.	
Remarks:			
No hydrology, no signs of drainage			

	/ has 14.	Domin t	Indiaat	Sampling Point:	SP8u	
Tree Stratum (Plot size:)	Absolute % Cover	Dominant Species?	Indicator Status	Dominance Test worksheet:		
1				Number of Dominant Species		
2.				That Are OBL, FACW, or FAC:	0	(A)
3.				Total Number of Dominant		
4.				Species Across All Strata:	1	(B)
5.						•
6.				Percent of Dominant Species That Are OBL, FACW, or FAC:	0.0%	(A/B)
7.				Prevalence Index worksheet:		. ,
-		=Total Cover		Total % Cover of: Mu	ultiply by:	
Sapling/Shrub Stratum (Plot size:	)	•		OBL species 0 x 1 =		
	=			FACW species 0 x 2 =		
_				FAC species 0 x 3 =		
				FACU species 0 x 4 =		
4				UPL species 100 x 5 =		_
_						(D)
6						(B)
6.				Prevalence Index = B/A =	5.00	_
7				Hydrophytic Vegetation Indicators:		
		=Total Cover		1 - Rapid Test for Hydrophytic Ve	getation	
Herb Stratum (Plot size: 6 )				2 - Dominance Test is >50%		
1. Glycine max	100	Yes	<u>UPL</u>	3 - Prevalence Index is ≤3.0 <sup>1</sup>		
2				4 - Morphological Adaptations <sup>1</sup> (P		porting
4				Problematic Hydrophytic Vegetati	on¹ (Explai	n)
5				<sup>1</sup> Indicators of hydric soil and wetland he be present, unless disturbed or proble		nust
7.				Definitions of Vegetation Strata:		
8. 9.				<b>Tree</b> – Woody plants 3 in. (7.6 cm) or at breast height (DBH), regardless of l		ameter
10.	_			Sapling/shrub – Woody plants less th		ЗН
11 12.				and greater than or equal to 3.28 ft (1	m) tall.	
12.	100	=Total Cover		<b>Herb</b> – All herbaceous (non-woody) p of size, and woody plants less than 3.		rdless
Woody Vine Stratum (Plot size:1.	_)			Woody vines – All woody vines great height.	er than 3.2	8 ft in
•				neight.		
-				Hydrophytic		
3	_			Vegetation	- V	
4.		<del></del>		Present? Yes N	o <u>X</u>	
		=Total Cover				

Northcentral and Northeast Region – Version 2.0

US Army Corps of Engineers

SOIL Sampling Point: SP8u

Profile De	escription: (Describe	to the de	pth needed to docu	ment th	e indicato	or or conf	firm the absence of indica	itors.)
Depth	Matrix		Redo	x Featur				
(inches)	Color (moist)	%	Color (moist)	%	Type <sup>1</sup>	Loc <sup>2</sup>	Texture	Remarks
0-9	10yr 3/2	100					Loamy/Clayey	
9-20	7.5yr 4/6	90	10r 4/6	5			Loamy/Clayey	Sandy loam
			10r 3/1	5				
								_
								_
<sup>1</sup> Type: C-	-Concentration, D=De	oletion Pl	M-Peduced Matrix C	S-Cover	ed or Cos	ted Sand	Grains <sup>2</sup> I ocation: F	PL=Pore Lining, M=Matrix.
•	oil Indicators:	pietion, Ki	vi–Reduced Matrix, C	3-Cove	eu oi coa	iteu Sanu		ematic Hydric Soils <sup>3</sup> :
-	sol (A1)		Polyvalue Below	/ Surface	e (S8) ( <b>LR</b>	R R.		(LRR K, L, MLRA 149B)
	Epipedon (A2)		MLRA 149B)	Carrace	) (00) ( <b>=</b> 11	,		dox (A16) ( <b>LRR K, L, R</b> )
	Histic (A3)		Thin Dark Surface	ce (SQ) (	IDDD M	II DA 1/0		t or Peat (S3) ( <b>LRR K, L, R</b> )
							· —	
	ogen Sulfide (A4)		High Chroma Sa					Surface (S8) (LRR K, L)
	fied Layers (A5)	(8.4.4)	Loamy Mucky M			(, L)		e (S9) (LRR K, L)
	eted Below Dark Surfa	ce (A11)	Loamy Gleyed N		2)			Masses (F12) (LRR K, L, R)
	Dark Surface (A12)		Depleted Matrix					lain Soils (F19) ( <b>MLRA 149B</b> )
	y Mucky Mineral (S1)		Redox Dark Sur	face (F6	)		Mesic Spodic (TA	A6) (MLRA 144A, 145, 149B)
Sand	y Gleyed Matrix (S4)		Depleted Dark S	Surface (	F7)		Red Parent Mate	rial (F21)
Sand	y Redox (S5)		Redox Depression	ons (F8)			Very Shallow Da	rk Surface (TF12)
Stripp	oed Matrix (S6)		Marl (F10) ( <b>LRR</b>	(K, L)			Other (Explain in	Remarks)
Dark	Surface (S7)							
<sup>3</sup> Indicators	s of hydrophytic vegeta	ation and	wetland hydrology mu	st be pre	esent, unle	ess disturl	bed or problematic.	
	/e Layer (if observed)						·	
Туре:								
Depth (	inches):						Hydric Soil Present?	Yes No
Remarks:								

# Appendix D.



Category	Common Name	Scientific Name	Conservation Status	Indicator Status	Native	Buxton Creek	Lower Caughdenoy Creek	Oneida River	Fish Creek	Upper Caughdenoy Creek	Sixmile Creek
Amphibian	American toad	Anaxyrus americanus	S5 G5: secure in NYS and globally	-	Yes	✓	✓	1	✓	✓	
Amphibian	gray treefrog	Dryophytes versicolor	S5 G5: secure in NYS and globally	-	Yes	✓	✓	✓		✓	
Amphibian	northern green frog	Lithobates clamitans melan	c S5 G5: secure in NYS and globally	-	Yes		✓	✓	✓	✓	
Amphibian	northern leopard frog	Lithobates pipiens	S5 G5: secure in NYS and globally	-	Yes		✓		✓	✓	
Amphibian	wood frog	Lithobates sylvaticus	S5 G5: secure in NYS and globally	-	Yes			✓			
Bird	red-winged blackbird	Agelaius phoeniceus	S5B G5: secure (breeding) in NYS and	-	Yes		1	1	1		
Bird	wood duck	Aix sponsa	globally S5 G5: secure in NYS and globally	-	Yes		<b>√</b>	·			
Bird	mallard	Anas platyrhynchos	S5 G5: secure in NYS and globally		Yes		·	✓			✓
Bird	American pipit	Anthus rubescens	Least concern	-	Yes			<b>✓</b>		✓	<b>√</b>
Bird	sandhill crane	Antigone canadensis	S1B G5: critically imperiled (breeding) in NYS and secure globally	-	Yes			✓			
Bird	great blue heron	Ardea herodias	S5 G5: secure in NYS and globally	-	Yes			✓			
Bird	tufted titmouse	Baeolophus bicolor	S5 G5: secure in NYS and globally	-	Yes			✓		✓	
Bird	Canada goose	Branta canadensis	S5 G5: secure in NYS and globally	-	Yes		✓	✓		✓	✓
Bird	red-tailed hawk	Buteo jamaicensis	S5 G5: secure in NYS and globally	-	Yes			✓			✓
Bird	green heron	Butorides virescens	S5 G5: secure in NYS and globally	-	Yes			✓			
Bird	northern cardinal	Cardinalis cardinalis	S5 G5: secure in NYS and globally	-	Yes		✓	✓	1		
Bird	turkey vulture	Cathartes aura	S4B G5: apparently secure (breeding) in NYS and secure globally	-	Yes			✓			✓
Bird	killdeer	Charadrius vociferus	S5 G5: secure in NYS and globally	-	Yes	✓	✓	✓		✓	
Bird	northern harrier	Circus hudsonius	(NYS Threatened Species) S3B, S3N G5: vulnerable (breeding/non- breeding) in NYS and secure globally	-	Yes				<b>✓</b>		1
Bird	northern flicker	Colaptes auratus	S5 G5: secure in NYS and globally	-	Yes			✓			
Bird	American crow	Corvus brachyrhynchos	S5 G5: secure in NYS and globally	-	Yes			✓	✓		
Bird	blue jay	Cyanocitta cristata	S5 G5: secure in NYS and globally	-	Yes		✓	✓			
Bird	pileated woodpecker	Dryocopus pileatus	S5 G5: secure in NYS and globally	-	Yes		✓				
Bird	gray catbird	Dumetella carolinensis	S5B G5: secure (breeding) in NYS and globally	-	Yes	✓	1	1			
Bird	willow flycatcher	Empidonax traillii	S5B G5: secure (breeding) in NYS and globally	-	Yes	✓					
Bird	rusty blackbird	Euphagus carolinus	(NYS High Priority Species of Greatest Conservation Need) S2B G4: imperited (breeding) in NYS and apparently secure globally	-	Yes			<b>*</b>			
Bird	common yellowthroat	Geothlypis trichas	S5B G5: secure (breeding) in NYS and globally	-	Yes			✓	✓		
Bird	bald eagle	Haliaeetus leucocephalus	(NYS Threatened Species) S2S3B, S2N G5: imperited/vulnerable (breeding) and imperited (non- breeding) in NYS, secure globally	-	Yes			<b>√</b>		<b>√</b>	1
Bird	barn swallow	Hirundo rustica	S5B G5: secure (breeding) in NYS and globally	-	Yes			✓			
Bird	wood thrush	Hylocichla mustelina	S5B G4: secure (breeding) in NYS and apparently secure globally	-	Yes			✓	✓		
Bird	Baltimore oriole	Icterus galbula	S5B G5: secure (breeding) in NYS and globally	-	Yes	✓		✓			
Bird	belted kingfisher	Megaceryle alcyon	S5 G5: secure in NYS and globally	-	Yes		✓				
Bird	red-bellied woodpecker	Melanerpes carolinus	S5 G5: secure in NYS and globally	-	Yes			✓			
Bird	wild turkey	Meleagris gallopavo	S5 G5: secure in NYS and globally	-	Yes		✓	✓	✓		
Bird	song sparrow	Melospiza melodia	S5B G5: secure (breeding) in NYS and globally	-	Yes		✓	✓	✓		
Bird	great crested flycatcher	Myiarchus crinitus	S5B G5: secure (breeding) in NYS and globally	-	Yes		✓	✓	✓		
Bird	osprey	Pandion haliaetus	(NYS Species of Special Concern) S4B G5: apparently secure (breeding) in NYS and secure globally	-	Yes			✓			
Bird	rose-breasted grosbeak	Pheucticus ludovicianus	S5B G5: secure (breeding) in NYS and globally	-	Yes			✓	✓		
Bird	eastern towhee	Pipilo erythrophthalmus	S5B G5: secure (breeding) in NYS and globally	-	Yes		✓				

			CER CE: coours (broading) in NVC and						1		
Bird	American woodcock	Scolopax minor	S5B G5: secure (breeding) in NYS and globally	-	Yes			✓			
Bird	yellow warbler	Setophaga petechia	S5B G5: secure (breeding) in NYS and globally	-	Yes			✓	✓		
Bird	eastern bluebird	Sialia sialis	S5B G5: secure (breeding) in NYS and globally	-	Yes			4			
Bird	American goldfinch	Spinus tristis	S5 G5: secure in NYS and globally	-	Yes		✓	✓	✓		
Bird	European starling	Sturnus vulgaris	SNA G5: not applicable in NYS and secure globally	-	No				✓		
Bird	solitary sandpiper	Tringa solitaria	Least concern	-	Yes			✓			
Bird	American robin	Turdus migratorius	S5B G5: secure (breeding) in NYS and globally	-	Yes		✓	✓	✓		
Bird	eastern kingbird	Tyrannus tyrannus	S5B G5: secure (breeding) in NYS and globally	-	Yes			1			
Bird	warbling vireo	Vireo gilvus	S5B G5: secure (breeding) in NYS and	-	Yes			1	1		
Bird	mourning dove	Zenaida macroura	globally S5 G5: secure in NYS and globally	-	Yes			1			
Fish	brown bullhead	Ameiurus nebulosus	Least concern	-	Yes		✓				
Frank		Manakatta aasataaba					✓				
Fungi	morel	Morchella esculenta	•	-	Yes		•				
Mammal	coyote	Canis latrans	Least concern	-	Yes		✓,		✓		
Mammal	North American beaver	Castor canadensis	Least concern	-	Yes		✓				,
Mammal	North American porcupine	Erethizon dorsatum	Least concern	-	Yes						🟏
Mammal	white-tailed deer	Odocoileus virginianus	Least concern	-	Yes	<b>√</b>	1	<b>1</b>	\ \ \	<b>y</b>	
Mammal Mammal	eastern cottontail	Procyon lotor Sylvilagus floridanus	Least concern		Yes Yes		•	1	<b>✓</b>	•	
Plant	box elder	Acer negundo		FAC	Yes						1
Plant	red maple	Acer rubrum		FAC	Yes		✓	1	1	✓	<del>'</del>
Plant	silver maple	Acer saccharinum		FACW	Yes		<b>→</b>	<i>'</i>	<del>                                     </del>	•	
Plant	sugar maple	Acer saccharum		FACU	Yes		•	·	<b>✓</b>		
Plant	common yarrow	Achillea millefolium		FACU	Yes		✓				
Plant	sweet flag	Acorus calamus		OBL	No		✓	1			
Plant	common agrimony	Agrimonia gryposepala		FACU	Yes			✓		✓	
Plant	Rhode Island bentgrass	Agrostis capillaris	-	FAC	No					✓	
Plant	redtop	Agrostis gigantea	-	FACW	No	✓	✓			✓	<b>✓</b>
Plant	creeping bent	Agrostis stolonifera		FACW	No	✓				✓	
Plant	American water plantain	Alisma subcordatum		OBL	Yes		<b>√</b>				
Plant	speckled alder	Alnus incana		FACW	Yes			✓			
Plant	New York fern	Amauropelta noveboracens	it -	FAC	Yes			1			
Plant	common ragweed	Ambrosia artemisiifolia	-	FACU	Yes			✓		✓	
Plant	downy serviceberry	Amelanchier arborea					✓				
				FACU	Yes						
Plant	hog peanut	Amphicarpaea bracteata		FAC	Yes		✓				
Plant	hog peanut Canada anemone	Amphicarpaea bracteata Anemone canadensis	:	FAC FACW	Yes Yes		<b>√</b>				
Plant Plant	hog peanut Canada anemone sweet vernal grass	Amphicarpaea bracteata Anemone canadensis Anthoxanthum odoratum	-	FACW FACU	Yes Yes No	<b>✓</b>	✓	<b>√</b>		<b>V</b>	
Plant Plant Plant	hog peanut Canada anemone sweet vernal grass Indian hemp	Amphicarpaea bracteata Anemone canadensis Anthoxanthum odoratum Apocynum cannabinum	- - - -	FACW FACU FAC	Yes Yes No Yes	<b>✓</b>	<b>√</b>	1		<b>√</b>	
Plant Plant Plant Plant	hog peanut  Canada anemone  sweet vernal grass  Indian hemp  swamp milkweed	Amphicarpaea bracteata Anemone canadensis Anthoxanthum odoratum Apocynum cannabinum Asclepias incarnata	-	FAC FACU FAC OBL	Yes Yes No Yes Yes	<b>√</b>	✓ ✓ ✓	<b>√</b>			
Plant Plant Plant Plant Plant Plant	hog peanut  Canada anemone sweet vernal grass Indian hemp swamp milkweed common milkweed	Amphicarpaea bracteata Anemone canadensis Anthoxanthum odoratum Apocynum cannabinum Asclepias incarnata Asclepias syriaca	- - - -	FAC FACU FAC OBL UPL	Yes Yes No Yes Yes Yes	<b>✓</b>	<b>√</b>	1			<b>✓</b>
Plant Plant Plant Plant Plant Plant Plant Plant	hog peanut  Canada anemone sweet vernal grass Indian hemp swamp milkweed common milkweed yellow birch	Amphicarpaea bracteata Anemone canadensis Anthoxanthum odoratum Apocynum cannabinum Asclepias incarnata Asclepias syriaca Betula alleghaniensis	- - - -	FAC FACU FAC OBL UPL FAC	Yes Yes No Yes Yes Yes Yes Yes Yes	<b>✓</b>	✓ ✓ ✓	<b>√</b>	✓	<b>√</b>	· ·
Plant Plant Plant Plant Plant Plant Plant Plant Plant	hog peanut Canada anemone sweet vernal grass Indian hemp swamp milkweed common milkweed yellow birch gray birch	Amphicarpaea bracteata Anemone canadensis Anthoxanthum odoratum Apocynum cannabinum Asclepias incarnata Asclepias syriaca Betula alleghaniensis Betula populifolia	-	FAC FACW FACU FAC OBL UPL FAC FAC	Yes Yes No Yes Yes Yes Yes Yes Yes Yes	<b>✓</b>	✓ ✓ ✓	<b>√</b>	<b>✓</b>		✓ ·
Plant Plant Plant Plant Plant Plant Plant Plant	hog peanut Canada anemone sweet vernal grass Indian hemp swamp milkweed common milkweed yellow birch gray birch nodding beggar ticks	Amphicarpaea bracteata Anemone canadensis Anthoxanthum odoratum Apocynum cannabinum Asclepias incarnata Asclepias syriaca Betula alleghaniensis	-	FAC FACU FAC OBL UPL FAC	Yes Yes No Yes Yes Yes Yes Yes Yes	<b>Y</b>	✓ ✓ ✓	<b>√</b>	✓	<b>√</b>	✓
Plant	hog peanut Canada anemone sweet vernal grass Indian hemp swamp milkweed common milkweed yellow birch gray birch	Amphicarpaea bracteata Anemone canadensis Anthoxanthum odoratum Apocynum cannabinum Asclepias incarnata Asclepias syriaca Betula alleghaniensis Betula populifolia Bidens cernua	· · · · · · · · · · · · · · · · · · ·	FAC FACU FACU FAC OBL UPL FAC FAC OBL OBL	Yes Yes No Yes Yes Yes Yes Yes Yes Yes Yes	<b>✓</b>	✓ ✓ ✓	√ √ √	<b>✓</b>	✓ ✓ ✓	1
Plant	hog peanut Canada anemone sweet vernal grass Indian hemp swamp milkweed common milkweed yellow birch gray birch nodding beggar ticks devil's beggar ticks	Amphicarpaea bracteata Anemone canadensis Anthoxanthum odoratum Apocynum cannabinum Asclepias incarnata Asclepias syriaca Betula alleghaniensis Betula populifolia Bidens cernua Bidens frondosa	· · · · · · · · · · · · · · · · · · ·	FAC FACW FACU FAC OBL UPL FAC FAC OBL FACW	Yes Yes No Yes	✓ ————————————————————————————————————	✓ ✓ ✓	✓ ✓ ✓	✓ ·	✓ ✓ ✓	✓ ·
Plant	hog peanut Canada anemone sweet vernal grass Indian hemp swamp milkweed common milkweed yellow birch gray birch nodding beggar ticks devil's beggar ticks hairy brome	Amphicarpaea bracteata Anemone canadensis Anthoxanthum odoratum Apocynum cannabinum Asclepias incarnata Asclepias syriaca Betula alleghaniensis Betula populifolia Bidens cernua Bidens frondosa Bromus commutatus	- - - - - - - - - -	FAC FACU FACU FAC OBL UPL FAC FAC OBL FAC OBL FAC OBL	Yes Yes No Yes Yes Yes Yes Yes Yes Yes No	<b>V</b>	<i>* * * * *</i>	✓ ✓ ✓ ✓ ✓	· /	✓ ✓ ✓	<i>✓</i>
Plant	hog peanut Canada anemone sweet vernal grass Indian hemp swamp milkweed common milkweed yellow birch gray birch nodding beggar ticks devil's beggar ticks hairy brome smooth brome	Amphicarpaea bracteata Anemone canadensis Anthoxanthum odoratum Apocynum cannabinum Asclepias incarnata Asclepias incarnata Betula alleghaniensis Betula populifolia Bidens cernua Bidens frondosa Bromus commutatus Bromus inermis	· · · · · · · · · · · · · · · · · · ·	FAC FACW FACU FAC OBL UPL FAC FAC OBL FAC FAC OBL FAC OBL FAC OBL	Yes Yes No Yes Yes Yes Yes Yes Yes Yes Yes No No	<b>Y</b>	<i>' ' ' ' ' ' ' ' ' '</i>	* * * * * * * * * * * * * * * * * * *	<i>V</i>	✓ ✓ ✓	<i>✓</i>
Plant	hog peanut Canada anemone sweet vernal grass Indian hemp swamp milkweed common milkweed yellow birch gray birch gray birch devil's beggar ticks devil's beggar ticks hairy brome smooth brome common woodland sedge	Amphicarpaea bracteata Anemone canadensis Anthoxanthum odoratum Apocynum cannabinum Asclepias incarnata Asclepias syriaca Betula alleghaniensis Betula populifolia Bidens cernua Bidens frondosa Bromus commutatus Bromus inermis Carex blanda		FAC FACW FACU FAC OBL UPL FAC FAC OBL FAC FAC OBL FAC FAC OBL FACW - FACW - FAC	Yes Yes No Yes Yes Yes Yes Yes Yes Yes No No Yes	<b>Y</b>	<i>* * * * * * * * * *</i>	\( \frac{1}{2} \)	· ·	✓ ✓ ✓	<b>✓</b>
Plant	hog peanut Canada anemone sweet vernal grass Indian hemp swamp milkweed common milkweed yellow birch gray birch modding beggar ticks devil's beggar ticks hairy brome smooth brome common woodland sedge bristly sedge	Amphicarpaea bracteata Anemone canadensis Anthoxanthum odoratum Apocynum cannabinum Asclepias incamata Asclepias syriaca Betula alleghaniensis Betula populifolia Bidens cemua Bidens rondosa Bromus commutatus Bromus inermis Carex blanda Carex comosa Carex crinita Carex flava		FAC FACW FACU FAC OBL UPL FAC OBL FAC OBL FAC OBL OBL OBL OBL OBL OBL OBL OBL OBL	Yes Yes No Yes Yes Yes Yes Yes Yes No No Yes Yes Yes Yes Yes Yes	<b>Y</b>	<i>' ' ' ' ' ' ' ' ' '</i>	* * * * * * * * * * * * * * * * * * *	<b>V</b>	✓ ✓ ✓	<b>✓</b>
Plant	hog peanut Canada anemone sweet vernal grass Indian hemp swamp milkweed common milkweed yellow birch gray birch gray birch devil's beggar ticks devil's beggar ticks hairy brome smooth brome common woodland sedge bristly sedge fringed sedge	Amphicarpaea bracteata Anemone canadensis Anthoxanthum odoratum Apocynum cannabinum Asclepias incamata Asclepias syriaca Betula alleghaniensis Betula populifolia Bidens cemua Bidens frondosa Bromus commutatus Bromus inermis Carex blanda Carex comosa Carex crinita Carex flava Carex gracillima		FAC FACW FACU FAC OBL UPL FAC OBL FAC OBL FAC OBL FAC OBL FAC OBL FACW	Yes Yes No Yes	<b>Y</b>	<i>' ' ' ' ' ' ' ' ' '</i>	\( \frac{1}{2} \)	✓ ✓	✓ ✓ ✓	
Plant	hog peanut Canada anemone sweet vernal grass Indian hemp swamp milkweed common milkweed yellow birch gray birch nodding beggar ticks devil's beggar ticks hairy brome smooth brome common woodland sedge bristly sedge fringed sedge large yellow sedge graceful sedge lake sedge	Amphicarpaea bracteata Anemone canadensis Anthoxanthum odoratum Apocynum cannabinum Asclepias incarnata Asclepias incarnata Asclepias syriaca Betula alleghaniensis Betula populifolia Bidens cernua Bidens frondosa Bromus commutatus Bromus inermis Carex blanda Carex crinita Carex flava Carex gracitlima Carex lacustris		FAC FACW FACU FAC OBL UPL FAC OBL FAC OBL FACW OBL FACW OBL FACW OBL FACW OBL OBL OBL OBL OBL OBL OBL	Yes Yes No Yes	<b>Y</b>	\frac{1}{\sqrt{1}}	\frac{1}{\sqrt{1}}	✓ ✓	· · · · · · · · · · · · · · · · · · ·	✓
Plant	hog peanut Canada anemone sweet vernal grass Indian hemp swamp milkweed common milkweed yellow birch gray birch nodding beggar ticks devil's beggar ticks hairy brome smooth brome common woodland sedge bristly sedge fringed sedge large yellow sedge graceful sedge lake sedge bladder sedge	Amphicarpaea bracteata Anemone canadensis Anthoxanthum odoratum Apocynum cannabinum Asclepias incarnata Asclepias incarnata Asclepias syriaca Betula alleghaniensis Betula populifolia Bidens cernua Bidens frondosa Bromus commutatus Bromus inermis Carex blanda Carex comosa Carex crinita Carex flava Carex gracillima Carex tacustris Carex intumescens		FAC FACW FACU FAC OBL UPL FAC OBL FAC OBL FACW FAC OBL OBL FACW FAC OBL OBL FACW OBL	Yes Yes No Yes	<b>Y</b>	\frac{1}{4}	\( \frac{1}{2} \)	✓ ✓	✓ ✓ ✓	
Plant	hog peanut Canada anemone sweet vernal grass Indian hemp swamp milkweed common milkweed yellow birch gray birch nodding beggar ticks devil's beggar ticks hairy brome smooth brome common woodland sedge bristly sedge fringed sedge targe yellow sedge graceful sedge lake sedge bladder sedge hop sedge	Amphicarpaea bracteata Anemone canadensis Anthoxanthum odoratum Apocynum cannabinum Asclepias incarnata Asclepias incarnata Asclepias syriaca Betula alleghaniensis Betula populifolia Bidens cernua Bidens frondosa Bromus commutatus Bromus inermis Carex blanda Carex comosa Carex crinita Carex flava Carex gracillima Carex lacustris Carex lupulina		FAC FACW FACU FAC OBL UPL FAC OBL FAC OBL FAC OBL FACW OBL FACW OBL GAC OBL FACW OBL FACW OBL FACW OBL FACW OBL FACW OBL	Yes Yes No Yes	<b>Y</b>	\frac{1}{\sqrt{1}}	\frac{1}{\sqrt{1}}	✓	· · · · · · · · · · · · · · · · · · ·	
Plant	hog peanut Canada anemone sweet vernal grass Indian hemp swamp milkweed common milkweed yellow birch gray birch nodding beggar ticks devil's beggar ticks hairy brome smooth brome common woodland sedge bristly sedge fringed sedge large yellow sedge graceful sedge lake sedge bladder sedge hop sedge sallow sedge	Amphicarpaea bracteata Anemone canadensis Anthoxanthum odoratum Apocynum cannabinum Asclepias incarnata Asclepias incarnata Betula apoulifolia Bidens cernua Bidens frondosa Bromus commutatus Bromus inermis Carex blanda Carex comosa Carex crinita Carex flava Carex flava Carex flacustris Carex lacustris Carex lacustris Carex intumescens Carex lupulina Carex lupulina Carex lurida		FAC FACW FACU FAC OBL UPL FAC OBL FAC OBL OBL FACW OBL	Yes Yes No Yes	<b>Y</b>	\frac{1}{4}	\( \frac{1}{2} \)	✓	· · · · · · · · · · · · · · · · · · ·	
Plant	hog peanut Canada anemone sweet vernal grass Indian hemp swamp milkweed common milkweed yellow birch gray birch nodding beggar ticks devil's beggar ticks hairy brome smooth brome common woodland sedge bristly sedge fringed sedge large yellow sedge graceful sedge lake sedge bladder sedge hop sedge sallow sedge troublesome sedge	Amphicarpaea bracteata Anemone canadensis Anthoxanthum odoratum Apocynum cannabinum Asclepias incarnata Asclepias syriaca Betula alleghaniensis Betula populifolia Bidens cernua Bidens frondosa Bromus commutatus Bromus inermis Carex blanda Carex comosa Carex crinita Carex flava Care		FAC FACW FACU FAC OBL UPL FAC OBL FAC OBL OBL FACW OBL OBL FACW OBL OBL OBL OBL FACW OBL	Yes Yes No Yes	<b>Y</b>	\frac{1}{4}	\frac{1}{\sqrt{1}}	✓	✓ ✓ ✓	
Plant	hog peanut Canada anemone sweet vernal grass Indian hemp swamp milkweed common milkweed yellow birch gray birch gray birch modding beggar ticks devil's beggar ticks hairy brome smooth brome common woodland sedge bristly sedge fringed sedge large yellow sedge graceful sedge bladder sedge bladder sedge sallow sedge stroublesome sedge cyperus-like sedge	Amphicarpaea bracteata Anemone canadensis Anthoxanthum odoratum Apocynum cannabinum Asclepias incarnata Asclepias syriaca Betula alleghaniensis Betula populifolia Bidens cernua Bidens frondosa Bromus commutatus Bromus inermis Carex blanda Carex comosa Carex crinita Carex flava Carex gracillima Carex flava Carex intumescens Carex lupulina Carex lurida Carex notesta Carex notesta Carex pseudocyperus		FAC FACW FACU FAC OBL UPL FAC OBL FAC OBL OBL FACW OBL	Yes Yes No Yes		\frac{1}{4}	\( \frac{1}{2} \)	✓	· · · · · · · · · · · · · · · · · · ·	
Plant	hog peanut Canada anemone sweet vernal grass Indian hemp swamp milkweed common milkweed yellow birch gray birch nodding beggar ticks devil's beggar ticks hairy brome smooth brome common woodland sedge bristly sedge fringed sedge large yellow sedge graceful sedge lake sedge bladder sedge hop sedge sallow sedge troublesome sedge	Amphicarpaea bracteata Anemone canadensis Anthoxanthum odoratum Apocynum cannabinum Asclepias incarnata Asclepias syriaca Betula alleghaniensis Betula populifolia Bidens cernua Bidens frondosa Bromus commutatus Bromus inermis Carex blanda Carex comosa Carex crinita Carex flava Care		FAC FACW FACU FAC OBL UPL FAC OBL FAC OBL OBL FACW OBL OBL FACW OBL OBL OBL OBL FACW OBL	Yes Yes No Yes		/ / / / / / /	/ / / / / / / / / / / / / / / / / / /	✓ — — — — — — — — — — — — — — — — — — —	✓ ✓ ✓	✓
Plant	hog peanut Canada anemone sweet vernal grass Indian hemp swamp milkweed common milkweed yellow birch gray birch gray birch modding beggar ticks devil's beggar ticks hairy brome smooth brome common woodland sedge bristly sedge fringed sedge large yellow sedge graceful sedge lake sedge hop sedge sallow sedge troublesome sedge cyperus-like sedge broom sedge	Amphicarpaea bracteata Anemone canadensis Anthoxanthum odoratum Apocynum cannabinum Asclepias incarnata Asclepias incarnata Betula alleghaniensis Betula populifolia Bidens cernua Bidens frondosa Bromus commutatus Bromus inermis Carex blanda Carex comosa Carex crinita Carex flava Carex gracillima Carex flava Carex triumescens Carex lupulina Carex lurida Carex rurida Carex rurida Carex rurida Carex nolesta Carex scoparia		FAC FACW FACU FAC OBL UPL FAC OBL FAC OBL OBL OBL OBL OBL OBL OBL OBL FACW OBL FACW OBL OBL FACW OBL	Yes Yes No Yes		/ / / / / / /	\frac{1}{1}	<i>\</i>	V V V V V V V V V V V V V V V V V V V	✓
Plant	hog peanut Canada anemone sweet vernal grass Indian hemp swamp milkweed common milkweed yellow birch gray birch gray birch gray birch smooth brome common woodland sedge bristly sedge fringed sedge large yellow sedge graceful sedge lake sedge bladder sedge troublesome sedge troublesome sedge cyperus-like sedge broom sedge awl-fruited sedge	Amphicarpaea bracteata Anemone canadensis Anthoxanthum odoratum Apocynum cannabinum Asclepias incamata Asclepias incamata Asclepias syriaca Betula alleghaniensis Betula populifolia Biidens cernua Bidens frondosa Bromus commutatus Bromus inermis Carex blanda Carex comosa Carex crinita Carex flava Carex gracillima Carex flava Carex lacustris Carex luqulina Carex luqulina Carex molesta Carex pseudocyperus Carex scoparia Carex stipata		FAC FACW FACU FAC OBL UPL FAC OBL FAC OBL OBL FACW OBL OBL OBL OBL FACU OBL FACU OBL FACW OBL FACW OBL FACW OBL OBL	Yes Yes No Yes		/ / / / / / /	\frac{1}{1}		· · · · · · · · · · · · · · · · · · ·	· · · · · · · · · · · · · · · · · · ·
Plant	hog peanut Canada anemone sweet vernal grass Indian hemp swamp milkweed common milkweed yellow birch gray birch nodding beggar ticks devil's beggar ticks hairy brome smooth brome common woodland sedge bristly sedge fringed sedge large yellow sedge graceful sedge lake sedge bladder sedge sallow sedge sallow sedge cyperus-like sedge broom sedge awi-fruited sedge ussock sedge	Amphicarpaea bracteata Anemone canadensis Anthoxanthum odoratum Apocynum cannabinum Asclepias incarnata Asclepias incarnata Asclepias syriaca Betula alleghaniensis Betula populifolia Bidens cernua Bidens frondosa Bromus commutatus Bromus inermis Carex blanda Carex comosa Carex crinita Carex flava Carex gracillima Carex flava Carex intumescens Carex lupulina Carex nurida Carex nurida Carex pseudocyperus Carex stipata Carex stopatia Carex stopatia Carex stopatia Carex stopatia Carex stopatia Carex stopatia Carex stipata Carex stipata Carex stricta		FAC FACW FACU FAC OBL UPL FAC OBL FAC OBL FACW GAC OBL OBL FACW OBL OBL FACW OBL FACW OBL FACW OBL FACW OBL FACW OBL OBL	Yes Yes No Yes		\frac{1}{\sqrt{1}}	\( \frac{1}{2} \)		V V V V V V V V V V V V V V V V V V V	<i>*</i>
Plant	hog peanut Canada anemone sweet vernal grass Indian hemp swamp milkweed common milkweed yellow birch gray birch nodding beggar ticks devil's beggar ticks hairy brome smooth brome common woodland sedge bristly sedge tringed sedge large yellow sedge graceful sedge lake sedge bladder sedge sallow sedge troublesome sedge troublesome sedge proom sedge awl-fruited sedge lussock sedge tussock sedge tussock sedge	Amphicarpaea bracteata Anemone canadensis Anthoxanthum odoratum Apocynum cannabinum Asclepias incarnata Asclepias incarnata Asclepias syriaca Betula alleghaniensis Betula populifolia Bidens cernua Bidens frondosa Bromus commutatus Bromus inermis Carex blanda Carex comosa Carex crinita Carex flava Carex gracillima Carex facustris Carex intumescens Carex tupulina Carex tupulina Carex molesta Carex seudocyperus Carex stipata Carex vulplinoidea		FAC FACW FACU FAC OBL UPL FAC OBL FACW FAC OBL OBL OBL OBL FACW OBL FACW OBL FACW OBL FACW OBL OBL FACW OBL OBL FACW OBL OBL FACW OBL OBL OBL FACW OBL OBL OBL OBL	Yes Yes No Yes		\frac{1}{\sqrt{1}}	\( \frac{1}{2} \)		V V V V V V V V V V V V V V V V V V V	<i>*</i>
Plant	hog peanut Canada anemone sweet vernal grass Indian hemp swamp milkweed common milkweed yellow birch gray birch nodding beggar ticks devil's beggar ticks hairy brome smooth brome common woodland sedge bristly sedge fringed sedge targe yellow sedge graceful sedge lake sedge bladder sedge bladder sedge troublesome sedge troublesome sedge troublesome sedge troublesome sedge awt-fruited sedge tussock sedge fox sedge fox sedge fox sedge fox sedge	Amphicarpaea bracteata Anemone canadensis Anthoxanthum odoratum Apocynum cannabinum Asclepias incarnata Asclepias incarnata Asclepias syriaca Betula alleghaniensis Betula populifolia Bidens cernua Bidens frondosa Bromus commutatus Bromus commutatus Bromus inermis Carex blanda Carex comosa Carex crinita Carex flava Carex gracillima Carex lacustris Carex lurida Carex lurida Carex pseudocyperus Carex scoparia Carex stricta Carex candiniana		FAC FACW FACU FAC OBL UPL FAC OBL FAC OBL FACW FAC OBL OBL OBL FACW OBL FACW OBL OBL	Yes Yes No Yes		/ / / / / / / / / / / / / / / / / / /	\( \frac{1}{2} \)		V V V V V V V V V V V V V V V V V V V	<i>*</i>
Plant	hog peanut Canada anemone sweet vernal grass Indian hemp swamp milkweed common milkweed yellow birch gray birch nodding beggar ticks devil's beggar ticks hairy brome smooth brome common woodland sedge bristly sedge fringed sedge large yellow sedge graceful sedge lake sedge bladder sedge toublesome sedge troublesome sedge troublesome sedge awt-truited sedge tussock sedge fox sedge ironwood bitternut hickory	Amphicarpaea bracteata Anemone canadensis Anthoxanthum odoratum Apocynum cannabinum Asclepias incarnata Asclepias incarnata Asclepias syriaca Betula alleghaniensis Betula populifolia Bidens cernua Bidens frondosa Bromus commutatus Bromus inermis Carex blanda Carex comosa Carex crinita Carex finita Carex finita Carex finita Carex finitumescens Carex lurida Carex lurida Carex pseudocyperus Carex scoparia Carex stricta Carex stricta Carex stricta Carex stricta Carex vulpinoidea Carpya cordiformis		FAC FACW FACU FACC OBL UPL FAC OBL FACC OBL FACW FAC OBL	Yes Yes No Yes		\frac{1}{\sqrt{1}}	\( \frac{1}{4} \)		V V V V V V V V V V V V V V V V V V V	<i>*</i>
Plant	hog peanut Canada anemone sweet vernal grass Indian hemp swamp milkweed common milkweed yellow birch gray birch nodding beggar ticks devil's beggar ticks hairy brome smooth brome common woodland sedge bristly sedge fringed sedge large yellow sedge graceful sedge bladder sedge bladder sedge bladder sedge troublesome sedge cyperus-like sedge broom sedge awl-fruited sedge tussock sedge ironwood bitternut hickory shagbark hickory buttonbush white turtle head	Amphicarpaea bracteata Anemone canadensis Anthoxanthum odoratum Apocynum cannabinum Asclepias incarnata Asclepias syriaca Betula alleghaniensis Betula populifolia Bidens cernua Bidens frondosa Bromus commutatus Bromus inermis Carex blanda Carex comosa Carex crinita Carex flava Carex gracillima Carex funda Carex crinita Carex funda Carex crinita Carex flava Carex gracillima Carex turida Carex syracillima Carex syracillima Carex turida Carex supulina Carex stricta Carex stipata Carex stipata Carex stricta Carex upulinoidea Carpinus caroliniana Carya cordiformis Carya ovata Cephalanthus occidentalis Chelone glabra		FAC FACW FACU FAC OBL UPL FAC OBL FAC OBL FACW OBL OBL OBL OBL OBL OBL OBL OBL FACW OBL OBL OBL FACW OBL OBL OBL FACW OBL OBL FACW OBL	Yes Yes No Yes		/ / / / / / / / / / / / / / / / / / /	\( \frac{1}{2} \)		V V V V V V V V V V V V V V V V V V V	<i>*</i>
Plant	hog peanut Canada anemone sweet vernal grass Indian hemp swamp milkweed common milkweed yellow birch gray birch nodding beggar ticks devil's beggar ticks hairy brome smooth brome common woodland sedge bristly sedge fringed sedge large yellow sedge graceful sedge lake sedge bladder sedge sallow sedge troublesome sedge cyperus-like sedge broom sedge awl-fruited sedge tussock sedge frox sedge ironwood bitternut hickory shagbark hickory buttonbush white turtle head lamb's quarters	Amphicarpaea bracteata Anemone canadensis Anthoxanthum odoratum Apocynum cannabinum Asclepias incarnata Asclepias incarnata Asclepias syriaca Betula alleghaniensis Betula populifolia Bildens cernua Bildens frondosa Bromus commutatus Bromus inermis Carex blanda Carex comosa Carex crinita Carex flava Carex gracillima Carex flava Carex gracillima Carex turida Carex intumescens Carex turida Carex molesta Carex supulina Carex supulina Carex stipata Carex stipata Carex stricta Carex stricta Carex vulpinoidea Carpinus caroliniana Carya covata Cephalanthus occidentalis Chelone glabra Chenopodium album		FAC FACW FACU FACU FAC OBL UPL FAC FAC OBL FACW	Yes Yes No Yes		\frac{1}{\sqrt{1}}	\( \frac{1}{4} \) \( \frac{1}{		V V V V V V V V V V V V V V V V V V V	<i>*</i>
Plant	hog peanut Canada anemone sweet vernal grass Indian hemp swamp milkweed common milkweed yellow birch gray birch nodding beggar ticks devil's beggar ticks hairy brome smooth brome common woodland sedge bristly sedge fringed sedge large yellow sedge graceful sedge bladder sedge bladder sedge bladder sedge troublesome sedge cyperus-like sedge broom sedge awl-fruited sedge tussock sedge ironwood bitternut hickory shagbark hickory buttonbush white turtle head	Amphicarpaea bracteata Anemone canadensis Anthoxanthum odoratum Apocynum cannabinum Asclepias incarnata Asclepias syriaca Betula alleghaniensis Betula populifolia Bidens cernua Bidens frondosa Bromus commutatus Bromus inermis Carex blanda Carex comosa Carex crinita Carex flava Carex gracillima Carex funda Carex crinita Carex funda Carex crinita Carex flava Carex gracillima Carex turida Carex syracillima Carex syracillima Carex turida Carex supulina Carex stricta Carex stipata Carex stipata Carex stricta Carex upulinoidea Carpinus caroliniana Carya cordiformis Carya ovata Cephalanthus occidentalis Chelone glabra		FAC FACW FACU FAC OBL UPL FAC OBL FAC OBL FACW OBL OBL OBL OBL OBL OBL OBL OBL FACW OBL OBL OBL FACW OBL OBL OBL FACW OBL OBL FACW OBL	Yes Yes No Yes		/ / / / / / / / / / / / / / / / / / /	\( \frac{1}{4} \)		V V V V V V V V V V V V V V V V V V V	<i>*</i>

						1 , 1					
Plant	silky dogwood	Cornus amomum	-	FACW	Yes	<b>✓</b>	<u> </u>	<b>√</b>	<b>√</b>	✓	<b>V</b>
Plant	gray dogwood	Cornus racemosa	-	FAC	Yes		✓	✓	✓		<b>V</b>
Plant	red-osier dogwood	Cornus sericea	-	FACW	Yes						<b>√</b>
Plant	hawthorn	Crataegus sp.	-	-	-		✓			_	✓
Plank	common yellow nut sedge	Cyperus esculentus	-	FACW	Yes			✓		✓	
Plant	false yellow nut sedge	Cyperus strigosus	-	FACW	Yes			✓		✓	
Plant	orchard grass	Dactylis glomerata	-	FACU	No	✓				✓	
Plant	wild carrot	Daucus carota	-	UPL	No		✓				
Plant	water willow	Decodon verticillatus	-	OBL	Yes			✓			✓
Plant	tufted hair grass	Deschampsia cespitosa	-	-	Yes					<b>✓</b>	
Plant	digit grass	Digitaria eriantha	-	-	No		✓				
Plant	smooth crab grass	Digitaria ischaemum	-	FACU	No			✓			
Plant	tall flat-topped white aster	Doellingeria umbellata	-	FACW	Yes					✓	
Plant	common wood fern	Dryopteris intermedia	-	FAC	Yes		✓				<b>✓</b>
Plant	autumn olive	Elaeagnus umbellata	-	=	No		✓				
Plant	blunt spike rush	Eleocharis obtusa	-	OBL	Yes		✓			<b>√</b>	1
Plant	fringed wilowherb	Epilobium ciliatum	-	FACW	Yes					<b>√</b>	
Plant	purpleleaf willowherb	Epilobium coloratum		OBL	Yes		1	<b>✓</b>		1	
Plant	field horsestail	Equisetum arvense		FAC	Yes				<b>√</b>	<b>√</b>	<b>/</b>
Plant	scouringrush horsetail	Equisetum hyemale		FAC	Yes	<b>✓</b>			· /	•	
				FACU		•		1			
Plant	annual daisy fleabane small daisy fleabane	Erigeron annuus	-	FACU	Yes			<b>V</b>			
Plant		Erigeron strigosus  Erythronium americanum					✓		<b>✓</b>		
Plant	yellow trout lily		-	- EACW	Yes		•	1	-	✓	1
Plant	boneset	Eupatorium perfoliatum	-	FACW	Yes			· ·		<b>✓</b>	<b>,</b>
Plant	common flat-topped goldenrod	-	-	FAC	Yes	<b>✓</b>				<b>V</b>	
Plant	spotted Joe Pye weed	Eutrochium maculatum	-	OBL	Yes	<b>V</b>					
Plant	American beech	Fagus grandifolia	-	FACU	Yes				✓	<b>√</b>	<b></b>
Plant	common wild strawberry	Fragaria virginiana	-	FACU	Yes		<u>√</u>			✓	<b>✓</b>
Plant	glossy buckthorn	Frangula alnus	-	FAC	No		✓				
Plant	white ash	Fraxinus americana	-	FACU	Yes		✓				<b>✓</b>
Plant	green ash	Fraxinus pennsylvanica	-	FACW	Yes	✓	✓	✓	✓	✓	✓
Plant	hedge bedstraw	Galium album	-	FACU	Yes	✓		✓		✓	
Plant	common marsh bedstraw	Galium palustre	-	OBL	Yes		✓			✓	
Plant	yellow avens	Geum aleppicum	-	FAC	Yes		✓	✓			
Plant	white avens	Geum canadense	-	FAC	Yes			✓			✓
Plant	town avens	Geum urbanum	-	-	No		✓	✓			
Plant	American manna grass	Glyceria maxima	-	OBL	No			✓		✓	
Plant Plant	American manna grass fowl manna grass	Glyceria maxima Glyceria striata	-	OBL OBL	No Yes		✓	<b>√</b>		<b>√</b>	-
			- - -			<b>✓</b>	<b>√</b>	· ·	<b>✓</b>		<b>-</b>
Plant	fowl manna grass	Glyceria striata	- - -	OBL	Yes	<b>✓</b>		✓	<b>√</b>	<b>√</b>	<b>✓</b>
Plant Plant	fowl manna grass soybean	Glyceria striata Glycine max	-	OBL -	Yes -	✓ ✓		√ ✓	<b>✓</b>	<b>√</b>	<b>✓</b>
Plant Plant Plant	fowl manna grass soybean marsh cubweed	Glyceria striata Glycine max Gnaphalium uliginosum	-	OBL - FAC	Yes - No			√ ✓	<b>√</b>	<b>√</b>	<b>✓</b>
Plant Plant Plant Plant	fowl manna grass soybean marsh cubweed dame's rocket	Glyceria striata Glycine max Gnaphalium uliginosum Hesperis matronalis	-	OBL - FAC FACU	Yes - No No			✓ ✓ ✓	✓ ✓	<b>√</b>	<b>√</b>
Plant Plant Plant Plant Plant Plant Plant	fowl manna grass soybean marsh cubweed dame's rocket common frogbit Eurasian live forever	Glyceria striata Glycine max Gnaphalium uliginosum Hesperis matronalis Hydrocharis morsus-ranae Hylotelephium telephium	-	OBL - FAC FACU OBL	Yes - No No			✓ ✓ ✓		<b>√</b>	· ·
Plant Plant Plant Plant Plant Plant Plant Plant Plant	fowl manna grass soybean marsh cubweed dame's rocket common frogbit Eurasian live forever St. John's wort	Glyceria striata Glycine max Gnaphalium uliginosum Hesperis matronalis Hydrocharis morsus-ranae Hylotelephium telephium Hypericum sp.		OBL - FAC FACU OBL	Yes - No No No No			✓ ✓ ✓		<b>√</b>	
Plant	fowl manna grass soybean marsh cubweed dame's rocket common frogbit Eurasian live forever St. John's wort spotted jewelweed	Glyceria striata Glycine max Gnaphalium uliginosum Hesperis matronalis Hydrocharis morsus-ranae Hylotelephium telephium Hypericum sp. Impatiens capensis		OBL - FAC FACU OBL - FACW	Yes - No No No No Yes	✓ ·	<b>√</b>	✓ ✓ ✓		<b>√</b>	
Plant	fowl manna grass soybean marsh cubweed dame's rocket common frogbit Eurasian live forever St. John's wort spotted jewelweed blue flag	Glyceria striata Glycine max Gnaphalium uliginosum Hesperis matronalis Hydrocharis morsus-ranae Hylotelephium telephium Hypericum sp. Impatiens capensis Iris versicolor	-	OBL - FAC FACU OBL - FACW OBL	Yes - No No No No Yes - Yes	✓ ✓ ✓ ✓ ✓ ✓ ✓ ✓ ✓ ✓ ✓ ✓ ✓ ✓ ✓ ✓ ✓ ✓ ✓	✓ ✓ ✓	<i>y y y y y y y</i>	<b>✓</b>	✓ ✓	·
Plant	fowl manna grass soybean marsh cubweed dame's rocket common frogbit Eurasian live forever St. John's wort spotted jewelweed blue flag soft rush	Glyceria striata Glycine max Gnaphallum uliginosum Hesperis matronalis Hydrocharis morsus-ranae Hylotelephium telephium Hypericum sp. Impatiens capensis Iris versicolor Juncus effusus	- - - - - - -	OBL - FAC FACU OBL - FACW OBL OBL OBL	Yes - No No No No No Yes Yes Yes	✓ ·	<b>√</b>	* * * * * * * * * * * * * * * * * * *		<b>√</b>	· ·
Plant	fowl manna grass soybean marsh cubweed dame's rocket common frogbit Eurasian live forever St. John's wort spotted jewelweed blue flag soft rush path rush	Glyceria striata Glycine max Gnaphalium uliginosum Hesperis matronalis Hydrocharis morsus-ranae Hylotelephium telephium Hypericum sp. Impatiens capensis Iris versicolor Juncus effusus Juncus tenuis	-	OBL - FAC FACU OBL - FACW OBL OBL OBL FAC	Yes - No No No No Yes Yes Yes Yes	✓ ✓ ✓ ✓ ✓ ✓ ✓ ✓ ✓ ✓ ✓ ✓ ✓ ✓ ✓ ✓ ✓ ✓ ✓	✓ ✓ ✓	<i>y y y y y y y</i>	<b>✓</b>	✓ ✓	<i>y</i>
Plant	fowl manna grass soybean marsh cubweed dame's rocket common frogbit Eurasian live forever St. John's word spotted jewetweed blue flag soft rush path rush rice cut grass	Glyceria striata Glycine max Gnaphalium uliginosum Hesperis matronalis Hydrocharis morsus-ranae Hylotelephium telephium Hypericums, Impatiens capensis Iris versicolor Juncus effusus Juncus tenuis Leersia oryzoides		OBL - FAC FACU OBL FACW OBL OBL OBL OBL	Yes - No No No No Yes Yes Yes Yes Yes Yes	✓ ✓ ✓ ✓ ✓ ✓ ✓ ✓ ✓ ✓ ✓ ✓ ✓ ✓ ✓ ✓ ✓ ✓ ✓	<i>*</i>	\frac{1}{\sqrt{1}}	<b>✓</b>	✓ ✓	· ·
Plant	fowl manna grass soybean marsh cubweed dame's rocket common frogbit Eurasian live forever St. John's wort spotted jewelweed blue flag soft rush path rush rice cut grass spicebush	Glyceria striata Glycine max Gnaphalium uliginosum Hesperis matronalis Hydrocharis morsus-ranae Hylotelephium telephium Hypericum ps. Impatiens capensis Iris versicolor Juncus effusus Juncus tenuis Leersia onyzoides Lindera benzoin	- - - - - - - - - - -	OBL - FAC OBL - FACW OBL OBL OBL FACW OBL FACC OBL FACCW OBL	Yes  - No No No No No - Yes Yes Yes Yes Yes Yes Yes	✓ ✓	✓ ✓ ✓	* * * * * * * * * * * * * * * * * * *	<b>✓</b>	<i>V V V V</i>	<i>y</i>
Plant	fowl manna grass soybean marsh cubweed dame's rocket common frogbit Eurasian live forever St. John's wort spotted jewelweed blue flag soft rush path rush rice cut grass spicebush tulip poplar	Glyceria striata Glycine max Gnaphalium uliginosum Hesperis matronalis Hydrocharis morsus-ranae Hylotelephium telephium Hypericum sp. Impatiens capensis Iris versicolor Juncus effusus Juncus tenuis Leersia oryzoides Lindera benzoin Liriodendron tulipifera		OBL - FAC OBL - FACW OBL OBL OBL OBL FACW OBL FACC OBL FACC OBL FACC OBL FACW FACW	Yes  - No No No No - Yes Yes Yes Yes Yes Yes Yes	✓ ✓ ✓ ✓ ✓ ✓ ✓ ✓ ✓ ✓ ✓ ✓ ✓ ✓ ✓ ✓ ✓ ✓ ✓	<i>*</i>	· · · · · · · · · · · · · · · · · · ·	<b>✓</b>	✓ ✓	<i>y</i>
Plant	fowl manna grass soybean marsh cubweed dame's rocket common frogbit Eurasian live forever St. John's wort spotted jewelweed blue flag soft rush path rush rice cut grass spicebush tulip poplar Indian tobacco	Glyceria striata Glycine max Gnaphalium uliginosum Hesperis matronalis Hydrocharis morsus-ranae Hylotelephium telephium Hypericum sp. Impatiens capensis Iris versicolor Juncus effusus Juncus effusus Juncus tenuis Leersia oryzoides Lindera benzoin Liriodendron tulipifera Lobelia inflata		OBL - FAC FACU OBL - FACW OBL OBL FACC OBL FACC OBL FACC FACW FACU FACU	Yes  - No No No No - Yes Yes Yes Yes Yes Yes Yes Yes	✓ ✓	<i>*</i>	\frac{1}{\sqrt{1}}	<b>✓</b>	<i>V V V V</i>	<i>*</i>
Plant	fowl manna grass soybean marsh cubweed dame's rocket common frogbit Eurasian live forever St. John's wort spotted jewelweed blue flag soft rush path rush rice cut grass spicebush tulip poplar Indian tobacco great blue lobelia	Glyceria striata Glycine max Gnaphalium uliginosum Hesperis matronalis Hydrocharis morsus-ranae Hylotelephium telephium Hypericum sp. Impatiens capensis Iris versicolor Juncus effusus Juncus fusus Lincus tenuis Leersia oryzoides Lindera benzoin Liriodendron tulipifera Lobelia inflata		OBL - FACU OBL - FACW OBL OBL - FACW OBL OBL FACC OBL FACC FACW FACU FACW FACU FACW	Yes - No No No No Yes	✓ ✓	<i>*</i>	\frac{1}{\sqrt{1}}	<b>✓</b>	<i>V V V</i>	<i>y</i>
Plant	fowl manna grass soybean marsh cubweed dame's rocket common frogbit Eurasian live forever St. John's wort spotted jewelweed blue flag soft rush path rush rice cut grass spicebush tulip poplar Indian tobacco great blue lobelia tall rye grass	Glyceria striata Glycine max Gnaphalium uliginosum Hesperis matronalis Hydrocharis morsus-ranae Hydrocharis capensis Iris versicotor Juncus effusus Juncus effusus Juncus effusus Luncus effusus Lincus effusus Lincus effusus Lincus effusus Lincus effusus Lobelia inflata Lobelia siphilitica Lolium arundinace		OBL - FACU OBL - FACW OBL OBL - FACW OBL OBL FAC OBL FAC OBL FACW FACU FACU FACU FACU	Yes - No No No No - Yes Yes Yes Yes Yes Yes Yes Yes No	✓ ✓	/ / /	· · · · · · · · · · · · · · · · · · ·	<b>✓</b>	<i>V V V</i>	<i>*</i>
Plant	fowl manna grass soybean marsh cubweed dame's rocket common frogbit Eurasian live forever St. John's wort spotted jewelweed blue flag soft rush path rush rice cut grass spicebush tulip poplar Indian tobacco great blue lobelia tall rye grass Japanese honeysuckle	Glyceria striata Glycine max Gnaphalium uliginosum Hesperis matronalis Hydrocharis morsus-ranae Hydrotelephium telephium Hypericum sp. Impatiens capensis Iris versicotor Juncus effusus Juncus tefusus Luncus tenuis Leersia oryzoides Lindera benzoin Liriodendron tulipifera Lobelia inflata Lobelia siphilitica Lolium arundinace Lonicera japonica		OBL - FACU OBL - FACW OBL OBL - FACW OBL FACW FACU FACW FACU FACU FACU FACU FACU FACU FACU	Yes - No No No No - Yes Yes Yes Yes Yes Yes Yes Yes No No No No No No Yes	<i>y</i>	<i>V V V</i>	\frac{1}{\sqrt{1}}	✓ ✓	✓ ✓ ✓ ✓	<i>✓ ✓ ✓ ✓ ✓ ✓ ✓ ✓</i>
Plant	fowl manna grass soybean marsh cubweed dame's rocket common frogbit Eurasian live forever St. John's wort spotted jewelweed blue flag soft rush path rush rice cut grass spicebush tulip poplar Indian tobacco great blue lobelia tall rye grass Japanese honeysuckle	Glyceria striata Glycine max Gnaphalium uliginosum Hesperis matronalis Hydrocharis morsus-ranae Hylotelephium telephium Hypericum sp. Impatiens capensis Iris versicolor Juncus effusus Juncus effusus Lucus tenuis Leersia oryzoides Lindera benzoin Liriodendron tulipifera Lobelia inflata Lobelia siphilitica Lolium arundinace Lonicera japonica Lonicera spp.		OBL - FACU OBL - FACW OBL OBL FAC OBL FACW FACU FACU FACU FACU FACU FACU FACU FACU	Yes	✓ ✓	/ / / /	V V V V V V V V V V V V V V V V V V V	<b>✓</b>	<i>V V V</i>	* * * * * * * * * * * * * * * * * * *
Plant	fowl manna grass soybean marsh cubweed dame's rocket common frogbit Eurasian live forever St. John's word spotted jewetweed blue flag soft rush path rush rice cut grass spicebush tulip poplar Indian tobacco great blue tobelia tall rye grass Japanese honeysuckle honeysuckle	Glyceria striata Glycine max Gnaphalium uliginosum Hesperis matronalis Hydrocharis morsus-ranae Hylotelephium telephium Hypericums, Impatiens capensis Iris versicolor Juncus effusus Juncus tenuis Leersia oryzoides Lindera benzoin Liriodendron tulipifera Lobelia inflata Lobelia siphilitica Loilum arundinace Lonicera japonica Lonicera spp. Lonicera tatarica		OBL - FACU OBL FACW OBL OBL FAC OBL FACW FACU FACU FACU FACU FACU FACU FACU FACU	Yes  No No No No No - Yes Yes Yes Yes Yes Yes Yes No	\frac{1}{4}	<i>V V V</i>	\frac{1}{\sqrt{1}}	✓ ✓	✓ ✓ ✓ ✓	<i>✓ ✓ ✓ ✓ ✓ ✓ ✓ ✓</i>
Plant	fowl manna grass soybean marsh cubweed dame's rocket common frogbit Eurasian live forever St. John's wort spotted jewelweed blue flag soft rush path rush rice cut grass spicebush tulip poplar Indian tobacco great blue lobelia tall rye grass Japanese honeysuckle	Glyceria striata Glycine max Gnaphalium uliginosum Hesperis matronalis Hydrocharis morsus-ranae Hylotelephium telephium Hypericum sp. Impatiens capensis Iris versicolor Juncus effusus Juncus effusus Lucus tenuis Leersia oryzoides Lindera benzoin Liriodendron tulipifera Lobelia inflata Lobelia siphilitica Lolium arundinace Lonicera japonica Lonicera spp.		OBL - FACU OBL - FACW OBL OBL FAC OBL FACW FACU FACU FACU FACU FACU FACU FACU FACU	Yes	<i>y</i>	/ / / /	* * * * * * * * * * * * * * * * * * *	✓ ✓	✓ ✓ ✓ ✓ ✓	* * * * * * * * * * * * * * * * * * *
Plant	fowl manna grass soybean marsh cubweed dame's rocket common frogbit Eurasian live forever St. John's word spotted jewetweed blue flag soft rush path rush rice cut grass spicebush tulip poplar Indian tobacco great blue tobelia tall rye grass Japanese honeysuckle honeysuckle	Glyceria striata Glycine max Gnaphalium uliginosum Hesperis matronalis Hydrocharis morsus-ranae Hylotelephium telephium Hypericums, Impatiens capensis Iris versicolor Juncus effusus Juncus tenuis Leersia oryzoides Lindera benzoin Liriodendron tulipifera Lobelia inflata Lobelia siphilitica Loilum arundinace Lonicera japonica Lonicera spp. Lonicera tatarica		OBL - FACU OBL FACW OBL OBL FAC OBL FACW FACU FACU FACU FACU FACU FACU FACU FACU	Yes  No No No No No - Yes Yes Yes Yes Yes Yes Yes No	\frac{1}{4}	\frac{1}{\sqrt{1}}	\frac{1}{\sqrt{1}}	<i>✓</i>	✓ ✓ ✓ ✓ ✓	* * * * * * * * * * * * * * * * * * *
Plant	fowl manna grass soybean marsh cubweed dame's rocket common frogbit Eurasian live forever St. John's wort spotted jewelweed blue flag soft rush path rush rice cut grass spicebush tulip poplar Indian tobacco great blue lobelia tall rye grass Japanese honeysuckle honeysuckle Tatarian honeysuckle water purslane	Glyceria striata Glycine max Gnaphalium uliginosum Hesperis matronalis Hydrocharis morsus-ranae Hylotelephium telephium Hypericum sp. Impatiens capensis Iris versicolor Juncus effusus Juncus tenuis Leersia oryzoides Lindera benzoin Liriodendron tulipifera Lobelia isiphilitica Lolium arundinace Lonicera Japonica Lonicera spp. Lonicera tatarica Ludwigia palustris		OBL - FACU OBL FACW OBL OBL FACW OBL FACW FACU FACU FACU FACU FACU FACU FACU FACU	Yes  No No No No No Yes Yes Yes Yes Yes Yes Yes Yes No	* * * * * * * * * * * * * * * * * * *	✓ ✓ ✓ ✓	\frac{1}{\sqrt{1}}	✓ ✓ ✓ ✓ ✓ ✓ ✓ ✓ ✓ ✓ ✓ ✓ ✓ ✓ ✓ ✓ ✓ ✓ ✓	V V V V V V V V V V V V V V V V V V V	* * * * * * * * * * * * * * * * * * *
Plant	fowl manna grass soybean marsh cubweed dame's rocket common frogbit Eurasian live forever St. John's wort spotted jewelweed blue flag soft rush path rush rice cut grass spicebush tulip poplar Indian tobacco great blue lobelia tall rye grass Japanese honeysuckle honeysuckle Tatarian honeysuckle water purslane water whorehound	Glyceria striata Glycine max Gnaphalium uliginosum Hesperis matronalis Hydrocharis morsus-ranae Hylotelephium telephium Hypericum sp. Impatiens capensis Iris versicolor Juncus effusus Juncus tenuis Leersia oryzoides Lindera benzoin Liriodendron tulipifera Lobelia siphilitica Lolium arundinace Lonicera spp. Lonicera spp. Lonicera tatarica Ludwigia palustris Lycopus americanus		OBL - FACU OBL FACW OBL OBL FAC OBL FACW FACU FACU FACU FACU FACU FACU FACU FACU	Yes  No No No No No Yes	\frac{1}{4}	\frac{1}{\sqrt{1}}	* * * * * * * * * * * * * * * * * * *	<i>✓</i>	✓ ✓ ✓ ✓ ✓	* * * * * * * * * * * * * * * * * * *
Plant	fowl manna grass soybean marsh cubweed dame's rocket common frogbit Eurasian live forever St. John's wort spotted jewelweed blue flag soft rush path rush rice cut grass spicebush tulip poplar Indian tobacco great blue lobelia tall rye grass Japanese honeysuckle honeysuckle Tatarian honeysuckle water purslane water whorehound moneywort	Glyceria striata Glycine max Gnaphalium uliginosum Hesperis matronalis Hydrocharis morsus-ranae Hylotelephium telephium Hypericum sp. Ilmos scapensis Iris versicolor Juncus effusus Juncus tenuis Leersia onyzoides Lindera benzoin Liriodandron tulipifera Lobelia inflata Lobelia siphilitica Lolium arundinace Lonicera japonica Lunicera tatarica Ludwigia palustris Lycopus americanus Lysimachia nummularia		OBL - FACU OBL - FACW OBL OBL FACW OBL FACW FACU FACU FACU FACU FACU FACU FACU FACU	Yes	* * * * * * * * * * * * * * * * * * *	✓ ✓ ✓ ✓	\frac{1}{\sqrt{1}}	✓ ✓ ✓ ✓ ✓ ✓ ✓ ✓ ✓ ✓ ✓ ✓ ✓ ✓ ✓ ✓ ✓ ✓ ✓	V V V V V V V V V V V V V V V V V V V	* * * * * * * * * * * * * * * * * * *
Plant	fowl manna grass soybean marsh cubweed dame's rocket common frogbit Eurasian live forever St. John's wort spotted jewelweed blue flag soft rush path rush rice cut grass spicebush tulip poplar Indian tobacco great blue lobelia tall rye grass Japanese honeysuckle honeysuckle Tatarian honeysuckle water purslane water whorehound moneywort purple loosestrife	Glyceria striata Glycine max Gnaphalium uliginosum Hesperis matronalis Hydrocharis morsus-ranae Hylotelephium telephium Hypericum sp. Iris versicolor Juncus effusus Juncus tenuis Leersia oryzoides Lindera benzoin Liriodendron tulipifera Lobelia inflata Lobelia inflata Lonicera japonica Lonicera spp. Lonicera tatarica Ludwigia palustris Lycopus americanus Lysimachia nummularia Lythrum salicaria		OBL - FACU OBL - FACW OBL OBL FACW OBL FACW FACU FACW FACU FACU FACU FACU FACU FACU FACU FACU	Yes	* * * * * * * * * * * * * * * * * * *	✓ ✓ ✓ ✓	\frac{1}{\sqrt{1}}	✓ ✓ ✓ ✓ ✓ ✓ ✓ ✓ ✓ ✓ ✓ ✓ ✓ ✓ ✓ ✓ ✓ ✓ ✓	V V V V V V V V V V V V V V V V V V V	* * * * * * * * * * * * * * * * * * *
Plant	fowl manna grass soybean marsh cubweed dame's rocket common frogbit Eurasian live forever St. John's wort spotted jewelweed blue flag soft rush path rush rice cut grass spicebush tulip poplar Indian tobacco great blue lobelia tall rye grass Japanese honeysuckle honeysuckle Tatarian honeysuckle water purslane water whorehound moneywort purple loosestrife Canada mayflower	Glyceria striata Glycine max Gnaphalium uliginosum Hesperis matronalis Hydrocharis morsus-ranae Hylotelephium telephium Hypericum sp. Impatiens capensis Iris versicolor Juncus effusus Juncus tenuis Leersia oryzoides Lindera benzoin Liriodendron tulipifera Lobelia inflata Lobelia siphilitica Lolium arundinace Lonicera japonica Lonicera sp. Lunicera tarica Ludwigia palustris Lycpus americanus Lysimachia nummularia Lythrum salicaria Maianthemum canadense		OBL - FACU OBL - FACW OBL - FACW OBL FACW FACU FACU FACU FACU FACU FACU FACU FACU	Yes	* * * * * * * * * * * * * * * * * * *	✓ ✓ ✓ ✓	\frac{1}{\sqrt{1}}	✓ ✓ ✓ ✓ ✓ ✓ ✓ ✓ ✓ ✓ ✓ ✓ ✓ ✓ ✓ ✓ ✓ ✓ ✓	V V V V V V V V V V V V V V V V V V V	* * * * * * * * * * * * * * * * * * *
Plant	fowl manna grass soybean marsh cubweed dame's rocket common frogbit Eurasian live forever St. John's wort spotted jewelweed blue flag soft rush path rush rice cut grass spicebush tulip poplar Indian tobacco great blue lobelia tall rye grass Japanese honeysuckle honeysuckle Tatarian honeysuckle water purslane water whorehound moneywort purple loosestrife Canada mayflower ostrich fern	Glyceria striata Glycine max Gnaphalium uliginosum Hesperis matronalis Hydrocharis morsus-ranae Hylotelephium telephium Hypericums, Impatiens capensis Iris versicolor Juncus effusus Juncus tenuis Leersia oryzoides Lindera benzoin Liriodendron tulipifera Lobelia inflata Lobelia siphilitica Lolium arundinace Lonicera japonica Ludwigia palustris Lycopus americanus Lycopus americanus Lysimachia nummularia Lythrum salicaria Maianthemum canadense Matteuccia struthiopteris		OBL - FACU OBL - FACW OBL OBL FACW OBL FACW FACU FACU FACU FACU FACU FACU FACU FACU	Yes	* * * * * * * * * * * * * * * * * * *	✓ ✓ ✓ ✓	\frac{1}{\sqrt{1}}	✓ ✓ ✓ ✓ ✓ ✓ ✓ ✓ ✓ ✓ ✓ ✓ ✓ ✓ ✓ ✓ ✓ ✓ ✓	V V V V V V V V V V V V V V V V V V V	\frac{1}{\sqrt{1}}
Plant	fowl manna grass soybean marsh cubweed dame's rocket common frogbit Eurasian live forever St. John's wort spotted jewelweed blue flag soft rush path rush rice cut grass spicebush tulip poplar Indian tobacco great blue lobelia tall rye grass Japanese honeysuckle honeysuckle Tatarian honeysuckle water purslane water whorehound moneywort purple loosestrife Canada mayflower ostrich fern white sweet clover	Glyceria striata Glycine max Gnaphalium uliginosum Hesperis matronalis Hydrocharis morsus-ranae Hylotelephium telephium Hypericum sp. Impatiens capensis Iris versicolor Juncus effusus Juncus teffusus Juncus tenuis Leersia oryzoides Lindera benzoin Liriodendron tulipitera Lobelia inflata Lobelia inflata Lobelia siphilitica Lolium arundinace Lonicera japonica Ludwigia palustris Lycopus americanus Lysimachia nummularia Lythrum salicaria Maianthemum canadense Matteuccia struthiopteris Melilotus albus		OBL - FACU OBL - FACW OBL OBL FACW OBL FACW FACU FACU FACU FACU FACU FACU FACU FACU	Yes	* * * * * * * * * * * * * * * * * * *	✓ ✓ ✓ ✓	\frac{1}{\sqrt{1}}	✓ ✓ ✓ ✓ ✓ ✓ ✓ ✓ ✓ ✓ ✓ ✓ ✓ ✓ ✓ ✓ ✓ ✓ ✓	✓ ✓ ✓ ✓ ✓ ✓ ✓	\frac{1}{\sqrt{1}}
Plant	fowl manna grass soybean marsh cubweed dame's rocket common frogbit Eurasian live forever St. John's wort spotted jeweltweed blue flag soft rush path rush rice cut grass spicebush tulip poplar Indian tobacco great blue tobelia talt rye grass Japanese honeysuckle honeysuckle Tatarian honeysuckle water purslane water whorehound moneywort purple toosestrife Canada mayflower ostrich fern white sweet clover Allegheny monkey flower	Glyceria striata Glycine max Gnaphalium uliginosum Hesperis matronalis Hydrocharis morsus-ranae Hylotelephium telephium Hypericum p. Impatiens capensis Iris versicolor Juncus effusus Juncus tenuis Leersia oryzoides Lindera benzoin Liriodendron tulipifera Lobelia inflata Lobelia inflata Lobelia inflata Loulium arundinace Lonicera japonica Ludwigia palustris Lycopus americanus Lysimachia nummularia Lystrum salicaria Maianthemum canadense Matteuccia struthiopteris Melilotus albus Mimulus ringens		OBL - FACU OBL FACW OBL OBL FACW OBL FACW FACU FACU FACU FACU FACU FACU FACU FACU	Yes	* * * * * * * * * * * * * * * * * * *	✓ ✓ ✓ ✓	\frac{1}{\sqrt{1}}	✓ ✓ ✓ ✓ ✓ ✓ ✓ ✓ ✓ ✓ ✓ ✓ ✓ ✓ ✓ ✓ ✓ ✓ ✓	✓ ✓ ✓ ✓ ✓ ✓ ✓	\frac{1}{\sqrt{1}}
Plant	fowl manna grass soybean marsh cubweed dame's rocket common frogbit Eurasian live forever St. John's wort spotted jewelweed blue flag soft rush path rush rice cut grass spicebush tulip poplar Indian tobacco great blue lobelia tall rye grass Japanese honeysuckle honeysuckle Tatarian honeysuckle water purslane water whorehound moneywort purple loosestrife Canada mayflower ostrich fern white sweet clover Allegheny monkey flower blackgum	Glyceria striata Glycine max Gnaphalium uliginosum Hesperis matronalis Hydrocharis morsus-ranae Hylotelephium telephium Hypericum sp. Impatiens capensis Iris versicolor Juncus effusus Juncus tenuis Leersia oryzoides Lindera benzoin Liriodendron tulipifera Lobelia inflata Lobelia inflata Lolium arundinace Lonicera Japonica Ludwigia palustris Lycopus americanus Lysimachia nummularia Lythrum salicaria Malanthemum canadense Matteuccia struthiopteris Melilotus albus Mimulus ringens Nyssa sylvatica		OBL - FACU OBL FACW OBL OBL FACW OBL FACW FACU FACU FACU FACU FACU FACU FACU FACU	Yes	\( \frac{1}{4} \)	\frac{1}{\sqrt{1}}	\frac{1}{\sqrt{1}}	<i>y y y y y y y y</i>	✓ ✓ ✓ ✓ ✓ ✓ ✓	* * * * * * * * * * * * * * * * * * *
Plant	fowl manna grass soybean marsh cubweed dame's rocket common frogbit Eurasian live forever St. John's wort spotted jewelweed blue flag soft rush path rush rice cut grass spicebush tulip poplar Indian tobacco great blue lobelia tall rye grass Japanese honeysuckle honeysuckle Tatarian honeysuckle water purslane water whorehound moneywort purple loosestrife Canada mayflower ostrich fern white sweet clover Allegheny monkey flower blackgum sensitive fern royal fern	Glyceria striata Glycine max Gnaphalium uliginosum Hesperis matronalis Hydrocharis morsus-ranae Hylotelephium telephium Hypericum sp. Impatiens capensis Iris versicolor Juncus effusus Juncus tenuis Leersia onyzoides Lindera benzoin Liriodendron tulipifera Lobelia inflata Lobelia siphilitica Lolium arundinace Lonicera japonica Lunicera ssp. Lonicera tatarica Ludwigia palustris Lycopus americanus Lysimachia nummularia Lythrum salicaria Maianthemum canadense Malteuccia struthiopteris Melilotus albus Mimulus ringens Nyssa sylvatica Onoclea sensibilis Osmunda regalis		OBL - FACU OBL FACW OBL OBL FACW OBL FACW FACU FACU FACU FACU FACU FACU FACU FACU	Yes	\( \frac{1}{4} \)	\frac{1}{\sqrt{1}}	\frac{1}{\sqrt{1}}	<i>y y y y y y y y</i>	✓ ✓ ✓ ✓ ✓ ✓ ✓	* * * * * * * * * * * * * * * * * * *
Plant	fowl manna grass soybean marsh cubweed dame's rocket common frogbit Eurasian live forever St. John's wort spotted jewelweed blue flag soft rush path rush rice cut grass spicebush tulip poplar Indian tobacco great blue lobelia tall rye grass Japanese honeysuckle honeysuckle Tatarian honeysuckle water purslane water whorehound moneywort purple loosestrife Canada mayflower ostrich fern white sweet clover Allegheny monkey flower blackgum sensitive fern royal fern cinnamon fern	Glyceria striata Glycine max Gnaphalium uliginosum Hesperis matronalis Hydrocharis morsus-ranae Hylotelephium telephium Hypericum sp. Impatiens capensis Iris versicolor Juncus effusus Juncus tenuis Leersia onyzoides Lindera benzoin Liriodendron tulipifera Lobelia inflata Lobelia siphilitica Lolium arundinace Lonicera japonica Lunicera spp. Lonicera tatarica Ludwigia palustris Lycopus americanus Lysimachia nummularia Lythrum salicaria Maianthemum canadense Matteuccia struthiopteris Melilotus albus Mimulus ringens Nyssa sylvatica Onoclea sensibilis Osmunda regalis Osmundastrum cinnamome		OBL - FACU OBL - FACW OBL - FACW OBL FACW FACU FACU FACU FACU FACU FACU FACU FACU	Yes	\( \frac{1}{4} \)	\frac{1}{\sqrt{1}}	\frac{1}{\sqrt{1}}	<i>y y y y y y y y</i>	✓ ✓ ✓ ✓ ✓ ✓ ✓	* * * * * * * * * * * * * * * * * * *
Plant	fowl manna grass soybean marsh cubweed dame's rocket common frogbit Eurasian live forever St. John's wort spotted jewelweed blue flag soft rush path rush rice cut grass spicebush tulip poplar Indian tobacco great blue lobelia tall rye grass Japanese honeysuckle Tatarian honeysuckle water purslane water whorehound moneywort purple loosestrife Canada mayflower ostrich fern white sweet clover Allegheny monkey flower blackgum sensitive fern royal fern cinnamon fern yellow wood sorrel	Glyceria striata Glycine max Gnaphalium uliginosum Hesperis matronalis Hydrocharis morsus-ranae Hylotelephium telephium Hypericum sp. Iris versicolor Juncus effusus Juncus tenuis Leersia oryzoides Lindera benzoin Liriodendron tulipifera Lobelia inflata Lobelia inflata Lobelia inflata Louium arundinace Lonicera japonica Lunicera tatarica Ludwigia palustris Lycopus americanus Lysimachia nummularia Lythrum salicaria Maianthemum canadense Matteuccia struthiopteris Melilotus albus Mimulus ringens Nyssa sylvatica Onoclea sensibilis Osmunda regalis Osmunda regalis Osmundastrum cinnamomei Oxalis dillenii		OBL - FACU OBL - FACW OBL - FACW OBL FACW FACU FACW FACU FACU FACU FACU FACU FACU OBL FACU OBL OBL FACU FACU FACU FACU OBL FACW OBL FACW OBL FACW OBL FACW OBL FACW OBL FACW FACU FACW FACU FACW FACU FACW FACU FACW FACW FACW FACW FACW FACW FACW FACW	Yes	\( \frac{1}{4} \)	\frac{1}{\sqrt{1}}	\frac{1}{\sqrt{1}}	<i>y y y y y y y y</i>	\frac{1}{\sqrt{1}}	\frac{1}{\sqrt{1}}
Plant	fowl manna grass soybean marsh cubweed dame's rocket common frogbit Eurasian live forever St. John's wort spotted jewelweed blue flag soft rush path rush rice cut grass spicebush tulip poplar Indian tobacco great blue lobelia tall rye grass Japanese honeysuckle honeysuckle Tatarian honeysuckle water purslane water whorehound moneywort purple loosestrife Canada mayflower ostrich fern white sweet clover Allegheny monkey flower blackgum sensitive fern cinnamon fern yellow wood sorrel fall panic grass	Glyceria striata Glycine max Gnaphalium uliginosum Hesperis matronalis Hydrocharis morsus-ranae Hylotelephium telephium Hypericums, Impatiens capensis Iris versicolor Juncus effusus Juncus tenuis Leersia oryzoides Lindera benzoin Liriodendron tulipifera Lobelia inflata Lobelia siphilitica Lolium arundinace Lonicera Japonica Ludwigia palustris Lycopus americanus Lysimachia nummularia Lythrum salicaria Malanthemum canadense Matteuccia struthiopteris Melilotus albus Mimulus ringens Nyssa sylvatica Onnoclea sensibilis Osmunda regalis Osmundastrum cinnamomei Oxalis dillenii Panicum dichotomiflorum		OBL - FACU OBL - FACW OBL OBL FACW OBL FACW FACU FACU FACU FACU FACU FACU FACU FACU	Yes	\( \frac{1}{4} \)	/ / / / /	\frac{1}{\sqrt{1}}	<i>y y y y y y y y</i>	\frac{1}{\sqrt{1}}	* * * * * * * * * * * * * * * * * * *
Plant	fowl manna grass soybean marsh cubweed dame's rocket common frogbit Eurasian live forever St. John's wort spotted jewelweed blue flag soft rush path rush rice cut grass spicebush tulip poplar Indian tobacco great blue lobelia tall rye grass Japanese honeysuckle honeysuckle Tatarian honeysuckle water purslane water whorehound moneywort purple loosestrife Canada mayflower ostrich fern white sweet clover Allegheny monkey flower blackgum sensitive fern cionamon fern yellow wood sorrel fall panic grass Virginia creeper	Glyceria striata Glycine max Gnaphalium uliginosum Hesperis matronalis Hydrocharis morsus-ranae Hylotelephium telephium Hypericum sp. Impatiens capensis Iris versicolor Juncus effusus Juncus tenuis Leersia oryzoides Lindera benzoin Liriodendron tulipifera Lobelia inflata Lobelia inflata Lobelia siphilitica Lolium arundinace Lonicera japonica Ludwigia palustris Lycopus americanus Lysimachia nummularia Lythrum salicaria Maianthemum canadense Matteuccia struthiopteris Melilotus albus Mimulus ringens Nyssa sylvatica Onoclea sensibilis Osmunda regalis Osmundastrum cinnamomei Oxalis dillenii Panicum dichotomiflorum Parthenocissus quinquefolia		OBL - FACU OBL - FACW OBL OBL FACW OBL FACW FACU FACU FACU FACU FACU FACU FACU FACU	Yes	\( \frac{1}{4} \)	\frac{1}{\sqrt{1}}	\frac{1}{\sqrt{1}}	<i>y y y y y y y y</i>	\frac{1}{\sqrt{1}}	\frac{1}{\sqrt{1}}
Plant	fowl manna grass soybean marsh cubweed dame's rocket common frogbit Eurasian live forever St. John's wort spotted jewelweed blue flag soft rush path rush rice cut grass spicebush tulip poplar Indian tobacco great blue lobelia tall rye grass Japanese honeysuckle honeysuckle Tatarian honeysuckle water purslane water whorehound moneywort purple loosestrife Canada mayflower ostrich fern white sweet clover Allegheny monkey flower blackgum sensitive fern cinnamon fern yellow wood sorrel fall panic grass	Glyceria striata Glycine max Gnaphalium uliginosum Hesperis matronalis Hydrocharis morsus-ranae Hylotelephium telephium Hypericums, Impatiens capensis Iris versicolor Juncus effusus Juncus tenuis Leersia oryzoides Lindera benzoin Liriodendron tulipifera Lobelia inflata Lobelia siphilitica Lolium arundinace Lonicera Japonica Ludwigia palustris Lycopus americanus Lysimachia nummularia Lythrum salicaria Malanthemum canadense Matteuccia struthiopteris Melilotus albus Mimulus ringens Nyssa sylvatica Onnoclea sensibilis Osmunda regalis Osmundastrum cinnamomei Oxalis dillenii Panicum dichotomiflorum		OBL - FACU OBL - FACW OBL OBL FACW OBL FACW FACU FACU FACU FACU FACU FACU FACU FACU	Yes	\( \frac{1}{4} \)	/ / / / /	\frac{1}{\sqrt{1}}	<i>y y y y y y y y</i>	\frac{1}{\sqrt{1}}	\frac{1}{\sqrt{1}}

Plant						1		1			1
	lady's thumb	Persicaria maculosa	-	FAC	No			<b>√</b>			
Plant	arrow-leaved tearthumb	Persicaria sagittata	-	OBL	Yes			<b>✓</b>			
Plant	jumpseed	Persicaria virginiana	-	FAC	Yes		✓	✓		<b>√</b>	
Plant	reed canary grass	Phalaris arundinacea	-	FACW	No	✓	✓	✓	✓	✓	✓
Plant	common Timothy	Phleum pratense	-	FACU	No		✓			✓	
Plant	common reed	Phragmites australis	-	FACW	No	✓	✓	✓			
Plant	pokeweed	Phytolacca americana	-	FACU	Yes			✓			
Plant	Norway spruce	Picea abies	-	-	No		<b>✓</b>	<b>✓</b>	✓		
Plant	red spruce	Picea rubens	-	FACU	Yes		<b>✓</b>				
Plant	white pine	Pinus strobus	-	FACU	Yes		✓		✓		
Plant	English plantain	Plantago lanceolata	-	FACU	No	✓	<b>√</b>		✓	✓	
Plant	common plantain	Plantago major	-	FACU	No	✓			✓	✓	<b>✓</b>
Plant	northern tubercled orchid	Platanthera flava	-	FACW	Yes			✓			
Plant	annual blue grass	Poa annua	-	FACU	No				✓		
Plant	wood bluegrass	Poa nemoralias	-	FACU	No			1			
Plant	common Kentucky blue grass	Poa pratensis	-	FACU	No		<b>√</b>			<b>√</b>	1
Plant	mayapple	Podophyllum peltatum	-	FACU	Yes			1	<b>✓</b>		
Plant	eastern cottonwood	Populus deltoides		FAC	Yes		1	•	· /		
Plant	quaking aspen	Populus tremuloides		FACU	Yes	1	· /	1	· /	✓	<b>/</b>
			<u> </u>			_	· ·	_		•	<u> </u>
Plant	oldfield cinquefoil	Potentilla simplex		FACU	Yes		•			<b>√</b>	
Plant	Eurasian selfheal	Prunula vulgaris	-	FAC	No Voc		✓				
Plant	pin cherry	Prunus pensylvanica	-	FACU	Yes		<b>→</b>	./	<b>✓</b>	./	-
Plant	black cherry	Prunus serotina	*	FACU	Yes		₩	1	_	✓	-
Plant	bracken fern	Pteridium aquilinum	-	FACU	Yes		,	<b>✓</b>			
Plant	white oak	Quercus alba	-	FACU	Yes		✓	<b>—</b>			
Plant	red oak	Quercus rubra	-	FACU	Yes		✓	✓		,	<u> </u>
Plant	tall buttercup	Ranunculus acris	-	FAC	No	✓	✓			<b>√</b>	
Plant	creeping buttercup	Ranunculus repens	-	FAC	No					✓	
Plant	cursed crowfoot	Ranunculus sceleratus	-	OBL	Yes	✓			✓		
Plant	Japanese knotweed	Reynoutria japonica	-	FACU	No				✓		
Plant	alder buckthorn	Rhamnus alnifolia	-	OBL	Yes		✓				
Plant	buckthorn	Rhamnus cathartica	-	FAC	No		✓	✓		✓	✓
Plant	staghorn sumac	Rhus typhina	-	-	Yes		✓				
Plant	multiflora rose	Rosa multiflora	-	FACU	No	<b>✓</b>	<b>✓</b>	<b>✓</b>	✓	<b>✓</b>	✓
Plant	swamp rose	Rosa palustris	-	OBL	Yes				✓		<b>1</b>
Plant	common blackberry	Rubus allegheniensis	-	FACU	Yes		<b>√</b>	✓			
Plant	swamp dewberry	Rubus hispidus	-	FACW	Yes			✓			
		Rubus ideaus									
Plant	red raspberry	Rubus lueaus	-	FACU	No		✓	✓			
Plant Plant	dwarf raspberry	Rubus pubescens	-	FACU	No Yes		<b>*</b>	<b>✓</b>			
			- -				•	<b>✓ ✓</b>			
Plant	dwarf raspberry sheep sorrel	Rubus pubescens Rumex acetosella	-	FACW	Yes	<b>✓</b>	<b>→</b>	1		<b>→</b>	<b>V</b>
Plant Plant Plant	dwarf raspberry sheep sorrel curly dock	Rubus pubescens	-	FACW FACU FAC	Yes No No	<b>✓</b>		√ √		<b>✓</b>	<b>✓</b>
Plant Plant Plant Plant Plant	dwarf raspberry sheep sorrel curly dock broad-leaved dock	Rubus pubescens Rumex acetosella Rumex crispus Rumex obtusifolius	-	FACU FAC FAC	Yes No No	<b>✓</b>	<b>√</b>	√ √		·	<b>/</b>
Plant Plant Plant Plant Plant Plant	dwarf raspberry sheep sorrel curly dock broad-leaved dock swamp dock	Rubus pubescens Rumex acetosella Rumex crispus Rumex obtusifolius Rumex verticillatus		FACU FAC FAC OBL	Yes No No No Yes	<b>✓</b>	<b>√</b>	√ ✓		·	<b>✓</b>
Plant Plant Plant Plant Plant Plant Plant Plant	dwarf raspberry sheep sorrel curly dock broad-leaved dock swamp dock Bebb's willow	Rubus pubescens Rumex acetosella Rumex crispus Rumex obtusifolius Rumex verticillatus Salix bebbiana	- - - -	FACU FAC FAC OBL FACW	Yes No No No Yes Yes	<b>✓</b>	<b>√</b>	<i>y y y y y y</i>		·	<b>✓</b>
Plant Plant Plant Plant Plant Plant Plant Plant Plant	dwarf raspberry sheep sorrel curly dock broad-leaved dock swamp dock Bebb's willow pussy willow	Rubus pubescens Rumex acetosella Rumex crispus Rumex obtusifolius Rumex verticillatus Salix bebbiana Salix discolor	-	FACU FAC FAC OBL FACW FACW	Yes No No No Yes Yes Yes	<b>*</b>	✓ ✓	√ √ √	<b>✓</b>	·	✓ ·
Plant	dwarf raspberry sheep sorrel curly dock broad-leaved dock swamp dock Bebb's willow pussy willow black willtow	Rubus pubescens Rumex acetosella Rumex crispus Rumex obtusifolius Rumex verticillatus Salix bebbiana Salix discolor Salix nigra	- - - -	FACW FACU FAC FAC OBL FACW FACW OBL	Yes No No No Yes Yes Yes Yes	✓ ·	<b>√</b>	\frac{1}{4}	<b>-</b>	·	<b>✓</b>
Plant	dwarf raspberry sheep sorrel curly dock broad-leaved dock swamp dock Bebb's willow pussy willow black willlow basket willow	Rubus pubescens Rumex acetosella Rumex crispus Rumex obtusifolius Rumex verticillatus Salix bebbiana Salix discolor Salix nigra Salix purpurea	- - - - - - -	FACW FACU FAC FAC OBL FACW FACW OBL FACW	Yes No No No Yes Yes Yes Yes No	✓ ·	✓ ✓	<i>y y y y y y</i>	<b>✓</b>	·	✓
Plant	dwarf raspberry sheep sorrel curly dock broad-leaved dock swamp dock Bebb's willow pussy willow black willow basket willow common elderberry	Rubus pubescens Rumex acetosella Rumex crispus Rumex obtusifolius Rumex verticillatus Salix debbiana Salix discolor Salix nigra Salix purpurea Sambucus nigra	-	FACW FACU FAC FAC OBL FACW OBL FACW OBL FACW OBL	Yes No No No Yes Yes Yes Yes Yes Yes Yes Yes	✓ ·	<i>Y Y Y</i>	\frac{1}{4}	✓ ✓	·	<i>V</i>
Plant	dwarf raspberry sheep sorrel curly dock broad-leaved dock swamp dock Bebb's willow pussy willow black willow basket willow common elderberry lizard's tail	Rubus pubescens Rumex acetosetla Rumex crispus Rumex obtustiolius Rumex verticillatus Salix bebbiana Salix discolor Salix nigra Salix purpurea Sambucus nigra Saururus cernuus		FACW FACU FAC FAC OBL FACW FACW OBL FACW OBL FACW OBL FACW OBL	Yes No No No Yes	<b>Y</b>	✓ ✓	· · · · · · · · · · · · · · · · · · ·	✓ ✓	·	<i>V</i>
Plant	dwarf raspberry sheep sorrel curly dock broad-leaved dock swamp dock Bebb's willow pussy willow black willow basket willow common elderberry lizard's tail soft-stemmed bulrush	Rubus pubescens Rumex acetosetla Rumex crispus Rumex obtusifolius Rumex verticiliatus Salix bebbiana Salix discolor Salix nigra Salix purpurea Sambucus nigra Saururus cernuus Schoenoplectus tabernaemc	- - - - - - - - - - - - - -	FACW FACU FAC FAC OBL FACW FACW OBL FACW OBL FACW OBL OBL	Yes No No No Yes	✓	√ √ √	* * * * * * * * * * * * * * * * * * *	✓ ✓	·	✓ ·
Plant	dwarf raspberry sheep sorrel curly dock broad-leaved dock swamp dock Bebb's willow pussy willow black willow basket willow common elderberry lizard's tail soft-stemmed bulrush dark-green bulrush	Rubus pubescens Rumex acetosella Rumex crispus Rumex obtusifolius Rumex verticillatus Salix bebbiana Salix discolor Salix nigra Salix purpurea Sambucus nigra Saururus cernuus Schoenoplesctus tabernaemx Scirpus atrovirens		FACW FACU FAC FAC OBL FACW OBL FACW OBL OBL OBL	Yes No No No No Yes	<b>V</b>	✓ ✓ ✓ ✓	· · · · · · · · · · · · · · · · · · ·		✓ ————————————————————————————————————	
Plant	dwarf raspberry sheep sorrel curly dock broad-leaved dock swamp dock Bebb's willow pussy willow black willow common elderberry lizard's tail soft-stemmed bulrush dark-green bulrush woolgrass	Rubus pubescens Rumex acetosella Rumex crispus Rumex obtusifolius Rumex verticillatus Salix bebbiana Salix discolor Salix nigra Salix purpurea Sambucus nigra Saururus cernuus Schoenoplectus tabernaemc Scirpus atrovirens Scirpus cyperinus		FACW FACU FAC FAC OBL FACW OBL FACW OBL FACW OBL OBL OBL	Yes No No No Yes	<i>y</i>	√ √ √	* * * * * * * * * * * * * * * * * * *	✓ ✓	·	· · · · · · · · · · · · · · · · · · ·
Plant	dwarf raspberry sheep sorrel curly dock broad-leaved dock swamp dock Bebb's willow pussy willow black willlow common elderberry lizard's tail soft-stemmed bulrush dark-green butrush woolgrass mad dog skullcap	Rubus pubescens Rumex acetosella Rumex crispus Rumex obtusifolius Rumex verticillatus Salix bebbiana Salix discolor Salix nigra Salix puruea Sambucus nigra Saururus cernuus Schoenoplectus tabernaemc Scirpus atrovirens Scirpus cyperinus Scutellaria lateriflora		FACW FACU FAC FAC OBL FACW OBL FACW OBL OBL OBL OBL OBL	Yes No No No Yes	<i>y</i>	✓ ✓ ✓ ✓	* * * * * * * * * * * * * * * * * * *		<i>y</i>	
Plant	dwarf raspberry sheep sorrel curly dock broad-leaved dock swamp dock Bebb's willow pussy willow black willow common elderberry lizard's tail soft-stemmed bulrush dark-green bulrush woolgrass mad dog skullcap horse nettle	Rubus pubescens Rumex acetosella Rumex crispus Rumex obtusifolius Rumex erticillatus Salix bebbiana Salix discolor Salix nigra Salix purpurea Sambucus nigra Sanurus cernuus Schoenoplectus tabernaemc Scirpus atrovirens Scirpus cyperinus Scutellaria lateriflora Solanum carolinense		FACW FACU FAC FAC OBL FACW OBL FACW OBL FACW OBL OBL OBL OBL OBL	Yes No No No Yes	<i>y</i>	✓ ✓ ✓ ✓ ✓	* * * * * * * * * * * * * * * * * * *		✓ ————————————————————————————————————	
Plant	dwarf raspberry sheep sorrel curly dock broad-leaved dock swamp dock Bebb's willow pussy willow black willlow common elderberry lizard's tail soft-stemmed bulrush dark-green butrush woolgrass mad dog skullcap	Rubus pubescens Rumex acetosella Rumex crispus Rumex obtusifolius Rumex verticillatus Salix bebbiana Salix discolor Salix nigra Salix puruea Sambucus nigra Saururus cernuus Schoenoplectus tabernaemc Scirpus atrovirens Scirpus cyperinus Scutellaria lateriflora		FACW FACU FAC FAC OBL FACW OBL FACW OBL FACW OBL OBL OBL OBL OBL OBL OBL FACU FACU FACU FACU FACU OBL	Yes No No No Yes	<b>V</b>	✓ ✓ ✓ ✓ ✓	* * * * * * * * * * * * * * * * * * *		<i>y</i>	· · · · · · · · · · · · · · · · · · ·
Plant	dwarf raspberry sheep sorrel curly dock broad-leaved dock swamp dock Bebb's willow pussy willow black willow common elderberry lizard's tail soft-stemmed bulrush dark-green bulrush woolgrass mad dog skullcap horse nettle	Rubus pubescens Rumex acetosella Rumex crispus Rumex obtusifolius Rumex erticillatus Salix bebbiana Salix discolor Salix nigra Salix purpurea Sambucus nigra Sanurus cernuus Schoenoplectus tabernaemc Scirpus atrovirens Scirpus cyperinus Scutellaria lateriflora Solanum carolinense		FACW FACU FAC FAC OBL FACW OBL FACW OBL FACW OBL OBL OBL OBL OBL	Yes No No No Yes		✓ ✓ ✓ ✓ ✓	* * * * * * * * * * * * * * * * * * *		✓ ✓	
Plant	dwarf raspberry sheep sorret curly dock broad-leaved dock swamp dock Bebb's willow pussy willow black willow common elderberry lizard's tail soft-stemmed bulrush dark-green butrush woolgrass mad dog skullcap horse nettle	Rubus pubescens Rumex acetosella Rumex crispus Rumex obtusifolius Rumex verticillatus Salix bebbiana Salix obebbiana Salix nigra Salix purpurea Sambucus nigra Samurus cernuus Schoenoplectus tabernaemc Scirpus atrovirens Scirpus cyperinus Scutellaria lateriflora Solanum carolinense Solanum carolinense		FACW FACU FAC FAC OBL FACW OBL FACW OBL FACW OBL OBL OBL OBL OBL OBL OBL FACU FACU FACU FACU FACU OBL	Yes No No No Yes	✓	✓ ✓ ✓ ✓ ✓	· · · · · · · · · · · · · · · · · · ·		✓ ✓ ✓	· · · · · · · · · · · · · · · · · · ·
Plant	dwarf raspberry sheep sorrel curly dock broad-leaved dock swamp dock Bebb's willow pussy willow black willow common elderberry lizard's tail soft-stemmed bulrush dark-green butrush woolgrass mad dog skullcap horse nettle bitter-sweet nightshade tall goldenrod	Rubus pubescens Rumex acetosella Rumex crispus Rumex obtusifolius Rumex verticillatus Salix bebbiana Salix discotor Salix nigra Salix nigra Sambucus nigra Sambucus nigra Samurus cernuus Schoenoplectus tabernaemc Scirpus atrovirens Scirpus cyperinus Scutellaria lateriflora Solanum carolinense Solanum dulcamara Solidago altissima		FACW FACU FAC FAC OBL FACW OBL FACW OBL FACW OBL OBL OBL OBL OBL OBL FACU FACU FACU FACU FACU FACU FACU	Yes No No No Yes		✓ ✓ ✓ ✓ ✓	* * * * * * * * * * * * * * * * * * *		✓ ✓	· · · · · · · · · · · · · · · · · · ·
Plant	dwarf raspberry sheep sorrel curly dock broad-leaved dock swamp dock Bebb's willow pussy willow black willow common elderberry lizard's tail soft-stemmed bulrush dark-green butrush woolgrass mad dog skullcap horse nettle bitter-sweet nightshade tall goldenrod Canada goldenrod	Rubus pubescens Rumex acetosetla Rumex crispus Rumex obtusifolius Rumex verticiliatus Salix bebbiana Salix discolor Salix nigra Salix purpurea Sambucus nigra Sarurrus cernuus Schoenopiectus tabernaemc Scirpus atrovirens Scirpus cyperinus Scutellaria tateriflora Solanum carolinense Solanum dulcamara Solidago attissima Solidago canadensis Solidago gigantea		FACW FACU FAC FAC OBL FACW OBL FACW OBL OBL OBL OBL OBL FACU OBL FACU FACU FACU FACU FACU FACU FACU FACU	Yes No No No Yes Yes Yes No Yes Yes No Yes Yes No Yes		* * * * * * * * * * * * * * * * * * *	* * * * * * * * * * * * * * * * * * *		✓ ✓ ✓	✓ ✓ ✓
Plant	dwarf raspberry sheep sorrel curly dock broad-leaved dock swamp dock Bebb's willow pussy willow black willow basket willow common elderberry lizard's tail soft-stemmed bulrush woolgrass mad dog skullcap horse nettle bitter-sweet nightshade tall goldenrod canada goldenrod swamp goldenrod	Rubus pubescens Rumex acetosetla Rumex crispus Rumex obtusifolius Rumex verticiliatus Salix bebbiana Salix discolor Salix nigra Salix purpurea Sambucus nigra Sarurrus cernuus Schoenopiectus tabernaemc Scirpus atrovirens Scirpus cyperinus Scutellaria tateriflora Solanum carolinense Solanum dulcamara Solidago attissima Solidago canadensis Solidago gigantea		FACW FACU FAC FAC FAC OBL FACW FACW OBL FACW OBL OBL OBL OBL OBL FACU FACU FACU FACU FACU FACU FACU FACU	Yes No No No Yes Yes Yes No Yes Yes No Yes		✓ ✓ ✓ ✓ ✓ ✓	\frac{1}{4}		✓ ✓ ✓ ✓	✓ ✓
Plant	dwarf raspberry sheep sorrel curly dock broad-leaved dock swamp dock Bebb's willow pussy willow black willow basket willow common elderberry lizard's tail soft-stemmed bulrush dark-green bulrush woolgrass mad dog skullcap horse nettle bitter-sweet nightshade tall goldenrod Canada goldenrod swamp goldenrod common wrinkle-leaved golden	Rubus pubescens Rumex acetosetla Rumex crispus Rumex obtusifolius Rumex verticiliatus Salix bebbiana Salix discotor Salix nigra Sanbucus nigra Sarurus cernuus Schoenoplectus tabernaemc Scirpus atrovirens Scirpus cyperinus Scutellaria lateriflora Solanum carolinense Solanum dulcamara Solidago attissima Solidago canadensis Solidago gigantea r Solidago rugosa		FACW FACU FAC FAC FAC OBL FACW OBL FACW OBL OBL OBL OBL OBL FACU FACU FACU FACU FACU FACU FACU FACU	Yes No No No Yes Yes No Yes Yes No Yes		✓ ✓ ✓ ✓ ✓ ✓	\frac{1}{\sqrt{1}}	✓	✓ ✓ ✓ ✓	✓ ✓
Plant	dwarf raspberry sheep sorrel curly dock broad-leaved dock swamp dock Bebb's willow pussy willow black willow common elderberry lizard's tail soft-stemmed bulrush dark-green bulrush woolgrass mad dog skullcap horse nettle bitter-sweet nightshade tall goldenrod canada goldenrod swamp goldenrod common wrinkle-leaved golden spiny-leaved sow thistle	Rubus pubescens Rumex acetosella Rumex crispus Rumex obtusflolius Rumex verticillatus Salix bebbiana Salix discotor Salix nigra Salux purpurea Sambucus nigra Saururus cernuus Schoenoplectus tabernaemc Scirpus atrovirens Scirpus cyperinus Scutellaria lateriflora Solanum carolinense Solanum dulcamara Solidago attissima Solidago gigantea of Solidago rugosa Sonchus asper		FACW FACU FAC FAC FAC  FACW FACW FACW OBL FACW OBL OBL OBL OBL FACU FACU FACU FACU FACU FACU FACU FACU	Yes No No No No Yes		✓ ✓ ✓ ✓ ✓ ✓	\frac{1}{\sqrt{1}}	✓	✓ ✓ ✓ ✓	✓ ✓
Plant	dwarf raspberry sheep sorrel curly dock broad-leaved dock swamp dock Bebb's willow pussy willow black willow basket willow common elderberry lizard's tail soft-stemmed bulrush dark-green bulrush woolgrass mad dog skullcap horse nettle bitter-sweet nightshade tall goldenrod Canada goldenrod swamp goldenrod common wrinkle-leaved golden spiny-leaved sow thistle green-fruited bur-reed	Rubus pubescens Rumex acetosella Rumex crispus Rumex obtusifolius Rumex verticillatus Salix bebbiana Salix discolor Salix nigra Salix purpurea Sambucus nigra Saururus cernuus Schoenoplectus tabernaemc Scirpus atrovirens Scitpus cyperinus Scutellaria lateriflora Solanum dulcamara Solidago canadensis Solidago gigantea r Solidago rugosa Sonchus asper		FACW FACU FAC FAC FAC FACW FACW FACW OBL FACW OBL OBL OBL OBL FACU FACU FACU FACU FACU FACU FACU FACU	Yes No No No No Yes		✓ ✓ ✓ ✓ ✓ ✓	\frac{1}{\sqrt{1}}	✓	✓ ✓ ✓ ✓ ✓	✓ ✓
Plant	dwarf raspberry sheep sorrel curly dock broad-leaved dock swamp dock Bebb's willow pussy willow black willow common elderberry lizard's tail soft-stemmed bulrush dark-green bulrush woolgrass mad dog skullcap horse nettle bitter-sweet nightshade tall goldenrod Canada goldenrod swamp goldenrod common wrinkle-leaved golden spiny-leaved sow thistle green-fruited bur-reed grass-leaved stitchwort	Rubus pubescens Rumex acetosella Rumex crispus Rumex obtusifolius Rumex verticillatus Salix bebbiana Salix discolor Salix nigra Salix purea Sambucus nigra Saururus cernuus Schoenoplectus tabernaemc Scirpus atrovirens Scirpus cyperinus Scutellaria lateriflora Solanum carolinense Solanum carolinense Solidago attissima Solidago attissima Solidago gigantea T Solidago rugosa Sonchus asper Sparganium chlorocarpum Stellaria graminea Symphyotrichum lanceolatus		FACW FACU FACU FAC FAC  FACW FACW OBL FACW OBL OBL OBL OBL FACU FACU FACU FACU FACU FACU FACU FACU	Yes No No No No Yes		✓ ✓ ✓ ✓ ✓ ✓	\frac{1}{\sqrt{1}}	✓	✓ ✓ ✓ ✓	· · · · · · · · · · · · · · · · · · ·
Plant	dwarf raspberry sheep sorrel curly dock broad-leaved dock swamp dock Bebb's willow pussy willow black willow common elderberry lizard's tail soft-stemmed bulrush dark-green butrush woolgrass mad dog skullcap horse nettle bitter-sweet nightshade tall goldenrod canada goldenrod common wrinkle-leaved golden spiny-leaved sow thistle green-fruited bur-reed grass-leaved stitchwort white panicle aster calico aster	Rubus pubescens Rumex acetosella Rumex crispus Rumex obtustiolius Rumex verticillatus Salix bebbiana Salix discolor Salix nigra Salix purpurea Sambucus nigra Saururus cernuus Schoenopiectus tabernaemc Scirpus atrovirens Scirpus cyperinus Sculellaria lateriflora Solanum carolinense Solanum carolinense Solidago anadensis Solidago gigantea T Solidago rugosa Sonchus asper Sparganium chlorocarpum Stellaria graminea Symphyotrichum lanceolatus		FACW FACU FAC FAC FAC OBL FACW OBL FACW OBL OBL OBL OBL OBL FACU FACU FACU FACU FACU FACU FACU FACU	Yes No No No No Yes		✓ ✓ ✓ ✓ ✓ ✓ ✓	\frac{1}{\sqrt{1}}	✓	✓ ✓ ✓ ✓ ✓	· · · · · · · · · · · · · · · · · · ·
Plant	dwarf raspberry sheep sorrel curly dock broad-leaved dock swamp dock Bebb's willow pussy willow black willow common elderberry lizard's tail soft-stemmed bulrush dark-green butrush woolgrass mad dog skullcap horse nettle bitter-sweet nightshade tall goldenrod canada goldenrod swamp goldenrod common wrinkle-leaved golden spiny-leaved sow thistle green-fruited bur-reed grass-leaved stitchwort white panicle aster calico aster new england aster	Rubus pubescens Rumex acetosetla Rumex crispus Rumex obtustiolius Rumex verticillatus Salix bebbiana Salix discolor Salix nigra Salix purpurea Sambucus nigra Saururus cernuus Schoenoplectus tabernaemc Scirpus atrovirens Scirpus atrovirens Scirpus atrovirens Science Scirpus atrovirens Solidago attestina taleriflora Solidago ottissima Solidago ottissima Solidago ottissima Solidago ottissima Solidago rugosa Sonchus asper Sparganium chlorocarpum Stellaria graminea Symphyotrichum lanceolatu Symphyotrichum lanceolatu Symphyotrichum lanceolatu		FACW FACU FAC FAC FAC  FAC  FAC  FACW FACW  FACW  OBL  FACW  OBL  OBL  OBL  OBL  OBL  OBL  OBL  OB	Yes No No No No Yes Yes Yes No Yes		✓ ✓ ✓ ✓ ✓ ✓ ✓	\frac{1}{\sqrt{1}}	✓	✓ ✓ ✓ ✓ ✓	· · · · · · · · · · · · · · · · · · ·
Plant	dwarf raspberry sheep sorrel curly dock broad-leaved dock swamp dock Bebb's willow pussy willow black willow common elderberry lizard's tail soft-stemmed bulrush woolgrass mad dog skullcap horse nettle bitter-sweet nightshade tall goldenrod canada goldenrod swamp goldenrod common wrinkle-leaved golden spiny-leaved sow thistle green-fruited bur-reed grass-leaved stitchwort white panicle aster calico aster new england aster purple-stemmed aster	Rubus pubescens Rumex acetosetla Rumex crispus Rumex obtusifolius Rumex verticillatus Salix bebbiana Salix discolor Salix nigra Salix nigra Sarurus cernuus Schoenoplectus tabernaemc Scirpus atrovirens Scirpus atrovirens Scutellaria tateriflora Solanum carolinense Solanum carolinense Solanum dulcamara Solidago attissima Solidago attissima Solidago rigosa Sonchus asper Sparganium chlorocarpum Stellaria graminea Symphyotrichum lanceolatu Symphyotrichum lateriflorun Symphyotrichum lateriflorum Symphyotrichum novae-angl Symphyotrichum puniceum		FACW FACU FACU FACU FACW FACW FACW OBL FACW OBL OBL OBL OBL FACU FACU FACU FACU FACU FACU FACU FACU	Yes No No No No Yes Yes Yes No Yes Yes Yes Yes Yes Yes Yes Yes Yes No Yes Yes No Yes	<i>'</i>	✓ ✓ ✓ ✓ ✓ ✓ ✓	\frac{1}{\sqrt{1}}	✓ ✓	V V V V V V V V V V V V V V V V V V V	· · · · · · · · · · · · · · · · · · ·
Plant	dwarf raspberry sheep sorrel curly dock broad-leaved dock swamp dock Bebb's willow pussy willow black willow common elderberry lizard's tail soft-stemmed bulrush woolgrass mad dog skullcap horse nettle bitter-sweet nightshade tall goldenrod canada goldenrod swamp goldenrod common winkle-leaved golden spiny-leaved sow thistle green-fruited bur-reed grass-leaved stitchwort white panicle aster calico aster new england aster purple-stemmed aster	Rubus pubescens Rumex acetosetla Rumex crispus Rumex obtusifolius Rumex verticiliatus Salix bebbiana Salix discotor Salix nigra Salix nigra Sambucus nigra Sarurus cernuus Schoenoplectus tabernaemc Scirpus atrovirens Scirpus atrovirens Scutellaria tateriflora Solanum carolinense Solanum acrolinense Solanum dulcamara Solidago atrissima Solidago gigantea T Solidago rugosa Sonchus asper Sparganium chlorocarpum Stellaria graminea Symphyotrichum lanceolatu Symphyotrichum lanceilatus Symphyotrichum lanceilatus Symphyotrichum novae-angl Symphyotrichum puniceum Symphyotrichum puniceum		FACW FACU FAC FAC FACW FACW FACW FACW OBL FACW OBL OBL OBL OBL OBL FACU FACU FACU FACU FACU FACU FACU FACU	Yes No No No No Yes Yes Yes No Yes	· · · · · · · · · · · · · · · · · · ·	✓ ✓ ✓ ✓ ✓ ✓ ✓	\frac{1}{\sqrt{1}}	✓ ✓	✓ ✓ ✓ ✓ ✓ ✓	✓ ✓ ✓ ✓
Plant	dwarf raspberry sheep sorrel curly dock broad-leaved dock swamp dock Bebb's willow pussy willow black willow basket willow common elderberry lizard's tail soft-stemmed bulrush dark-green bulrush woolgrass mad dog skullcap horse nettle bitter-sweet nightshade tall goldenrod canada goldenrod swamp goldenrod common wrinkle-leaved golden spiny-leaved sow thistle green-fruited bur-reed grass-leaved stitchwort white panicle aster calico aster new england aster purple-stemmed aster skunk cabbage common dandelion	Rubus pubescens Rumex acetosetla Rumex crispus Rumex obtusflolius Rumex verticillatus Salix bebbiana Salix discotor Salix nigra Salix nigra Sambucus nigra Sarurus cernuus Schoenoplectus tabernaemc Scirpus atrovirens Scirpus cyperinus Scutellaria lateriflora Solanum carolinense Solanum dulcamara Solidago atlissima Solidago atlissima Solidago rugosa Sonchus asper Sparganium chlorocarpum Stellaria graminea Symphyotrichum lanceolatuu Symphyotrichum novae-angl Symphyotrichum puniceum Symphotrichum puniceum Symphotrichum puniceum Symplocarpus foetidus Taraxacum officinale		FACW FACU FAC FAC FACW FACW FACW FACW OBL FACW OBL OBL OBL OBL OBL OBL OBL OBL FACU FACU FACU FACU FACU FACU FACU FACU	Yes No No No No Yes	<i>'</i>	* * * * * * * * * * * * * * * * * * *	\frac{1}{\sqrt{1}}	✓ ✓	V V V V V V V V V V V V V V V V V V V	· · · · · · · · · · · · · · · · · · ·
Plant	dwarf raspberry sheep sorrel curly dock broad-leaved dock swamp dock Bebb's willow pussy willow basket willow common elderberry lizard's tail soft-stemmed bulrush dark-green bulrush woolgrass mad dog skullcap horse nettle bitter-sweet nightshade tall goldenrod canada goldenrod swamp goldenrod swamp goldenrod swamp seases seaved stitchwort white panicle aster calico aster new england aster purple-stemmed aster skunk cabbage common dandelion marsh fern	Rubus pubescens Rumex acetosella Rumex crispus Rumex obtusflolius Rumex verticillatus Salix bebbiana Salix discotor Salix nigra Salux purpurea Sambucus nigra Saururus cernuus Schoenoplectus tabernaemc Scirpus atrovirens Scirpus cyperinus Scutellaria lateriflora Solanum carolinense Solanum dulcamara Solidago atlissima Solidago gigantea of Solidago rugosa Sonchus asper Spärganium chlorocarpum Stellaria graminea Symphyotrichum lanceolatu Symphyotrichum lateriflorun Symphyotrichum novae-angl Symphyotrichum puniceum Symphyotrichum puniceum Symphyotrichum puniceum Symphotropus foetidus Taraxacum officinale Thelypteris palustris		FACW FACU FAC FAC FACW FACW FACW FACW OBL OBL OBL OBL OBL OBL OBL FACU FACU FACU FACU FACU FACU FACU FACU	Yes No No No No Yes	· · · · · · · · · · · · · · · · · · ·	✓ ✓ ✓ ✓ ✓ ✓ ✓	\frac{1}{\sqrt{1}}	✓ ✓	✓ ✓ ✓ ✓ ✓ ✓	✓ ✓ ✓ ✓
Plant	dwarf raspberry sheep sorrel curly dock broad-leaved dock swamp dock Bebb's willow pussy willow basket willow common elderberry lizard's tail soft-stemmed bulrush dark-green bulrush woolgrass mad dog skullcap horse nettle bitter-sweet nightshade tall goldenrod common wrinkle-leaved golden spiny-leaved sow thistle green-fruited bur-reed grass-leaved stitchwort white panicle aster calico aster new england aster purple-stemmed aster skunk cabbage common dandelion marsh fern American basswood	Rubus pubescens Rumex acetosella Rumex crispus Rumex obtusifolius Rumex verticillatus Salix bebbiana Salix discolor Salix nigra Saururus cernuus Schoenoplesctus tabernaemx Scirpus atrovirens Scirpus cyperinus Scutellaria lateriflora Solanum carolinense Solanum dulcamara Solidago attissima Solidago gigantea I Solidago rugosa Sonchus asper Sparganium chlorocarpum Stellaria graminea Symphyotrichum lateriflorun Symphyotrichum lateriflorun Symphyotrichum novae-angl Symphyotrichum puniceum Symphyotrichum puniceum Symphyotrichum puniceum Symphyotrichum ficiale Travacum officinale Thelypteris palustris Tilla americana		FACW FACU FACU FACU FACW FACW OBL FACW OBL OBL OBL OBL OBL OBL FACU FACU FACU FACU FACU FACU FACU FACU	Yes No No No No No Yes		*** ***  ***  ***  ***  **  **  **  **	\frac{1}{\sqrt{1}}	✓ ✓ ✓ ✓ ✓ ✓ ✓ ✓ ✓ ✓ ✓ ✓ ✓ ✓ ✓ ✓ ✓ ✓ ✓	V V V V V V V V V V V V V V V V V V V	
Plant	dwarf raspberry sheep sorrel curly dock broad-leaved dock swamp dock Bebb's willow pussy willow basket willow common elderberry lizard's tail soft-stemmed bulrush dark-green bulrush woolgrass mad dog skullcap horse nettle bitter-sweet nightshade tall goldenrod common wrinkle-leaved golden spiny-leaved sow thistle green-fruited bur-reed grass-leaved stitchwort white panicle aster calico aster new england aster purple-stemmed aster skunk cabbage common dandelion marsh fern American basswood poison ivy	Rubus pubescens Rumex acetosella Rumex crispus Rumex obtusifolius Rumex verticillatus Salix bebbiana Salix discolor Salix nigra Salix purpurea Sambucus nigra Saururus cernuus Schoenopiectus tabernaemc Scirpus atrovirens Scirpus atrovirens Scirpus atrovirens Scirpus cyperinus Scutellaria lateriflora Solanum dulcamara Solidago canadensis Solidago gigantea r Solidago rugosa Sonchus asper Sparganium chlorocarpum Stellaria graminea Symphyotrichum lateriflorun Symphyotrichum lateriflorun Symphyotrichum novae-angl Symphyotrichum puniceum		FACW FACU FACU FACU FACW FACW OBL FACW OBL OBL OBL OBL OBL OBL FACU FACU FACU FACU FACU FACU FACU FACU	Yes No No No No No Yes		* * * * * * * * * * * * * * * * * * *	\frac{1}{\sqrt{1}}	✓ ✓ ✓ ✓ ✓ ✓ ✓ ✓ ✓ ✓ ✓ ✓ ✓ ✓ ✓ ✓ ✓ ✓ ✓	✓ ✓ ✓ ✓ ✓ ✓	\frac{1}{\sqrt{1}}
Plant	dwarf raspberry sheep sorrel curly dock broad-leaved dock swamp dock Bebb's willow pussy willow black willow common elderberry lizard's tail soft-stemmed bulrush dark-green bulrush woolgrass mad dog skullcap horse nettle bitter-sweet nightshade tall goldenrod common wrinkle-leaved golden sympy goldenrod common wrinkle-leaved golden spiny-leaved sow thistle green-fruited bur-reed grass-leaved stitchwort white panicle aster calico aster new england aster purple-stemmed aster skunk cabbage common dandelion marsh fern American basswood poison ivy red clover	Rubus pubescens Rumex acetosella Rumex crispus Rumex obtustiolius Rumex verticillatus Salix bebbiana Salix bebbiana Salix purpurea Sambucus nigra Samrurus cernuus Schoenoplectus tabernaemc Scirpus atrovirens Scirpus atrovirens Scirpus cyperinus Scutellaria lateriflora Solanum carolinense Solanum carolinense Solanum carolinense Solanum corolinense Solatago canadensis Solidago rugosa Sonchus asper Sparganium chlorocarpum Stellaria graminea Symphyotrichum lanceolatu Symphyotrichum lateriflorun Symphyotrichum lateriflorun Symphyotrichum pune-angl Symphyotrichum pune-angl Symphyotrichum pune-angl Toxicodendron radicans Trifolium pratense		FACW FACU FACU FACU FACW FACW FACW OBL FACW OBL OBL OBL OBL OBL FACU FACU FACU FACU FACU FACU FACU FACU	Yes No No No No Yes Yes Yes No Yes		***  ***  ***  ***  **  **  **  **  **	\frac{1}{\sqrt{1}}	✓ ✓ ✓ ✓ ✓ ✓ ✓ ✓ ✓ ✓ ✓ ✓ ✓ ✓ ✓ ✓ ✓ ✓ ✓	✓ ✓ ✓ ✓ ✓ ✓ ✓	* * * * * * * * * * * * * * * * * * *
Plant	dwarf raspberry sheep sorrel curly dock broad-leaved dock swamp dock Bebb's willow pussy willow basket willow common elderberry lizard's tail soft-stemmed bulrush dark-green bulrush woolgrass mad dog skullcap horse nettle bitter-sweet nightshade tall goldenrod common wrinkle-leaved golden spiny-leaved sow thistle green-fruited bur-reed grass-leaved stitchwort white panicle aster calico aster new england aster purple-stemmed aster skunk cabbage common dandelion marsh fern American basswood poison ivy	Rubus pubescens Rumex acetosella Rumex crispus Rumex obtusifolius Rumex verticillatus Salix bebbiana Salix discolor Salix nigra Salix purpurea Sambucus nigra Saururus cernuus Schoenopiectus tabernaemc Scirpus atrovirens Scirpus atrovirens Scirpus atrovirens Scirpus cyperinus Scutellaria lateriflora Solanum dulcamara Solidago canadensis Solidago gigantea r Solidago rugosa Sonchus asper Sparganium chlorocarpum Stellaria graminea Symphyotrichum lateriflorun Symphyotrichum lateriflorun Symphyotrichum novae-angl Symphyotrichum puniceum		FACW FACU FACU FACU FACW FACW OBL FACW OBL OBL OBL OBL OBL OBL FACU FACU FACU FACU FACU FACU FACU FACU	Yes No No No No No Yes		*** ***  ***  ***  ***  **  **  **  **	\frac{1}{\sqrt{1}}	✓ ✓ ✓ ✓ ✓ ✓ ✓ ✓ ✓ ✓ ✓ ✓ ✓ ✓ ✓ ✓ ✓ ✓ ✓	✓ ✓ ✓ ✓ ✓ ✓	

Plant	white trillium	Trillium grandiflorum		-	Yes				✓		
Plant	eastern hemlock	Tsuga canadensis	-	FACU	Yes				✓	✓	
Plant	tower mustard	Turritis glabra		UPL	No			✓			
Plant	coltsfoot	Tussilago farfara		FACU	No		✓				
Plant	narrowleaf cattail	Typha angustifolia	-	OBL	No			✓			✓
Plant	hybrid cattail	Typha glauca		OBL	No	✓	✓	✓			
Plant	wide-leaved cattail	Typha latifolia		OBL	Yes		✓	✓			
Plant	cattail	Typha sp.	-	OBL	-	✓	✓	✓	✓	✓	✓
Plant	American elm	Ulmus americana	-	FACW	Yes		✓	✓	✓		✓
Plant	false hellebore	Veratrum viride		FACW	Yes				✓		
Plant	moth mullein	Verbascum blattaria	-	FACU	No			✓			
Plant	blue vervain	Verbena hastata		FACW	Yes	✓	✓			✓	
Plant	smooth arrowwood	Viburnum dentatum		FAC	Yes	✓	✓	✓		✓	✓
Plant	nannyberry	Viburnum lentago	-	FAC	Yes		✓	✓		✓	✓
Plant	tufted vetch	Vicia cracca		-	No			✓			✓
Plant	common blue violet	Viola sororia		FAC	Yes		✓				
Plant	riverbank grape	Vitis riparia		FAC	Yes		<b>√</b>	✓			✓
			-								
Reptile	painted turtle	Chrysemys picta	S5 G5: secure in NYS and globally	-	Yes		✓				
Reptile	eastern garter snake	Thamnophis sirtalis sirtalis	S5 G5: secure in NYS and globally	-	Yes		✓	✓		✓	



## United States Department of the Interior



#### FISH AND WILDLIFE SERVICE

New York Ecological Services Field Office 3817 Luker Road Cortland, NY 13045-9385 Phone: (607) 753-9334 Fax: (607) 753-9699

Phone: (607) 753-9334 Fax: (607) 753-968 Email Address: <u>fw5es\_nyfo@fws.gov</u>

In Reply Refer To: 04/11/2025 15:39:33 UTC

Project code: 2025-0082147

Project Name: Micron Stream and Wetland Mitigation

Federal Nexus: yes

Federal Action Agency (if applicable): Army Corps of Engineers

Subject: Technical assistance for 'Micron Stream and Wetland Mitigation'

Dear Kirsten Gerhardt:

This letter records your determination using the Information for Planning and Consultation (IPaC) system provided to the U.S. Fish and Wildlife Service (Service) on April 11, 2025, for "Micron Stream and Wetland Mitigation" (here forward, Project). This project has been assigned Project Code 2025-0082147 and all future correspondence should clearly reference this number.

The Service developed the IPaC system and associated species' determination keys in accordance with the Endangered Species Act of 1973 (ESA; 87 Stat. 884, as amended; 16 U.S.C. 1531 et seq.) and based on a standing analysis. All information submitted by the Project proponent into the IPaC must accurately represent the full scope and details of the Project. Failure to accurately represent or implement the Project as detailed in IPaC or the Northeast Determination Key (Dkey), invalidates this letter. *Answers to certain questions in the DKey commit the project proponent to implementation of conservation measures that must be followed for the ESA determination to remain valid.* 

To make a no effect determination, the full scope of the proposed project implementation (action) should not have any effects (either positive or negative effect(s)), to a federally listed species or designated critical habitat. Effects of the action are all consequences to listed species or critical habitat that are caused by the proposed action, including the consequences of other activities that are caused by the proposed action. A consequence is caused by the proposed action if it would not occur but for the proposed action and it is reasonably certain to occur. Effects of the action may occur later in time and may include consequences occurring outside the immediate area involved in the action. (See § 402.17). Under Section 7 of the ESA, if a federal action agency makes a no effect determination, no further consultation with, or concurrence from, the Service is required (ESA §7). If a proposed Federal action may affect a listed species or designated critical

Project code: 2025-0082147

04/11/2025 15:39:33 UTC

habitat, formal consultation is required (except when the Service concurs, in writing, that a proposed action "is not likely to adversely affect (NLAA)" listed species or designated critical habitat [50 CFR §402.02, 50 CFR§402.13]).

The IPaC results indicated the following species is (are) potentially present in your project area and, based on your responses to the Service's Northeast DKey, you determined the proposed Project will have the following effect determinations:

SpeciesListing StatusDeterminationIndiana Bat (Myotis sodalis)EndangeredMay affect

<u>Consultation with the Service is not complete.</u> Further consultation or coordination with the Service is necessary for those species or designated critical habitats with a determination of "May Affect". Please contact our New York Ecological Services Field Office to discuss methods to avoid or minimize potential adverse effects to those species or designated critical habitats.

In addition to the species listed above, the following species and/or critical habitats may also occur in your project area and are not covered by this conclusion:

- Bog Buck Moth *Hemileuca maia menyanthevora (=H. iroquois)* Endangered
- Monarch Butterfly *Danaus plexippus* Proposed Threatened
- Northern Long-eared Bat *Myotis septentrionalis* Endangered
- Tricolored Bat Perimyotis subflavus Proposed Endangered

Please Note: If the Action may impact bald or golden eagles, additional coordination with the Service under the Bald and Golden Eagle Protection Act (BGEPA) (54 Stat. 250, as amended, 16 U.S.C. 668a-d) by the prospective permittee may be required. Please contact the Migratory Birds Permit Office, (413) 253-8643, or PermitsR5MB@fws.gov, with any questions regarding potential impacts to Eagles.

If you have any questions regarding this letter or need further assistance, please contact the New York Ecological Services Field Office and reference the Project Code associated with this Project.

#### **Action Description**

You provided to IPaC the following name and description for the subject Action.

#### 1. Name

Micron Stream and Wetland Mitigation

#### 2. Description

The following description was provided for the project 'Micron Stream and Wetland Mitigation':

This is a stream and wetland mitigation project in which restoration will occur across six sites. On average, one site will be constructed per year, making the construction period a total of six years approximately. All six sites are located in Hastings or Schroeppel in Oswego County, NY. Two of the sites will undergo stream restoration, one for a degraded portion of Buxton Creek, the other for a degraded portion of Fish Creek. Here, the stream restoration will be integrated with wetland restoration to create a functioning stream/wetland complex. The remaining four sites will be for wetland restoration only.

The approximate location of the project can be viewed in Google Maps: <a href="https://www.google.com/maps/@43.29530445">https://www.google.com/maps/@43.29530445</a>,-76.2730783955508,14z



## **QUALIFICATION INTERVIEW**

Project code: 2025-0082147

- As a representative of this project, do you agree that all items submitted represent the complete scope of the project details and you will answer questions truthfully?
   Yes
- 2. Does the proposed project include, or is it reasonably certain to cause, intentional take of listed species?

**Note:** This question could refer to research, direct species management, surveys, and/or studies that include intentional handling/encountering, harassment, collection, or capturing of any individual of a federally listed threatened, endangered, or proposed species.

No

3. Is the action authorized, permitted, licensed, funded, or being carried out by a Federal agency in whole or in part?

Yes

- 4. Is the Federal Highway Administration (FHWA), Federal Railroad Administration (FRA), or Federal Transit Administration (FTA) the lead agency for this project?

  No
- 5. Are you including in this analysis all impacts to federally listed species that may result from the entirety of the project (not just the activities under federal jurisdiction)?

**Note:** If there are project activities that will impact listed species that are considered to be outside of the jurisdiction of the federal action agency submitting this key, contact your local Ecological Services Field Office to determine whether it is appropriate to use this key. If your Ecological Services Field Office agrees that impacts to listed species that are outside the federal action agency's jurisdiction will be addressed through a separate process, you can answer yes to this question and continue through the key.

Yes

6. Are you the lead federal action agency or designated non-federal representative requesting concurrence on behalf of the lead Federal Action Agency?

No

7. Is the lead federal action agency the Environmental Protection Agency (EPA) or Federal Communications Commission (FCC)?

No

- 8. Is the lead federal action agency the Federal Energy Regulatory Commission (FERC)? *No*
- 9. Is the lead federal action agency the Natural Resources Conservation Service?
- 10. Will the proposed project involve the use of herbicide where listed species are present? *Yes*

Project code: 2025-0082147

11. Are there any caves or anthropogenic features suitable for hibernating or roosting bats within the area expected to be impacted by the project?

No

12. Does any component of the project associated with this action include activities or structures that may pose a collision risk to **birds** (e.g., plane-based surveys, land-based or offshore wind turbines, communication towers, high voltage transmission lines, any type of towers with or without guy wires)?

**Note:** For federal actions, answer 'yes' if the construction or operation of wind power facilities is either (1) part of the federal action or (2) would not occur but for a federal agency action (federal permit, funding, etc.). *No* 

13. Does any component of the project associated with this action include activities or structures that may pose a collision risk to **bats** (e.g., plane-based surveys, land-based or offshore wind turbines)?

**Note:** For federal actions, answer 'yes' if the construction or operation of wind power facilities is either (1) part of the federal action or (2) would not occur but for a federal agency action (federal permit, funding, etc.). *No* 

14. Will the proposed project result in permanent changes to water quantity in a stream or temporary changes that would be sufficient to result in impacts to listed species?

For example, will the proposed project include any activities that would alter stream flow, such as water withdrawal, hydropower energy production, impoundments, intake structures, diversion structures, and/or turbines? Projects that include temporary and limited water reductions that will not displace listed species or appreciably change water availability for listed species (e.g. listed species will experience no changes to feeding, breeding or sheltering) can answer "No". Note: This question refers only to the amount of water present in a stream, other water quality factors, including sedimentation and turbidity, will be addressed in following questions.

No

15. Will the proposed project affect wetlands where listed species are present?

This includes, for example, project activities within wetlands, project activities within 300 feet of wetlands that may have impacts on wetlands, water withdrawals and/or discharge of contaminants (even with a NPDES).

Yes

16. Will the proposed project activities (including upland project activities) occur within 0.125 miles of the water's edge of a stream or tributary of a stream where listed species may be present?

Yes

17. Will the proposed project directly affect a streambed (below ordinary high water mark (OHWM)) of the stream or tributary where listed species may be present?

Yes

18. Will the proposed project bore underneath (directional bore or horizontal directional drill) a stream where listed species may be present?

No

19. Will the proposed project involve a new point source discharge into a stream or change an existing point source discharge (e.g., outfalls; leachate ponds) where listed species may be present?

No

20. Will the proposed project involve the removal of excess sediment or debris, dredging or instream gravel mining where listed species may be present?

No

21. Will the proposed project involve the creation of a new water-borne contaminant source where listed species may be present?

**Note** New water-borne contaminant sources occur through improper storage, usage, or creation of chemicals. For example: leachate ponds and pits containing chemicals that are not NSF/ANSI 60 compliant have contaminated waterways. Sedimentation will be addressed in a separate question.

No

22. Will the proposed project involve perennial stream loss, in a stream of tributary of a stream where listed species may be present, that would require an individual permit under 404 of the Clean Water Act?

No

- 23. Will the proposed project involve blasting where listed species may be present? *No*
- 24. Will the proposed project include activities that could negatively affect fish movement temporarily or permanently (including fish stocking, harvesting, or creation of barriers to fish passage).

No

25. Will the proposed project involve earth moving that could cause erosion and sedimentation, and/or contamination along a stream or tributary of a stream where listed species may be present?

**Note**: Answer "Yes" to this question if erosion and sediment control measures will be used to protect the stream. *Yes* 

26. Will the proposed project impact streams or tributaries of streams where listed species may be present through activities such as, but not limited to, valley fills, large-scale vegetation removal, and/or change in site topography?

Yes

Project code: 2025-0082147

04/11/2025 15:39:33 UTC

27. Will the proposed project involve vegetation removal within 200 feet of a perennial stream bank where aquatic listed species may be present?

No

28. Will erosion and sedimentation control Best Management Practices (BMPs) associated with applicable state and/or Federal permits, be applied to the project? If BMPs have been provided by and/or coordinated with and approved by the appropriate Ecological Services Field Office, answer "Yes" to this question.

Yes

29. Is the project being funded, lead, or managed in whole or in part by U.S Fish and Wildlife Restoration and Recovery Program (e.g., Partners, Coastal, Fisheries, Wildlife and Sport Fish Restoration, Refuges)?

No

30. [Semantic] Does the project intersect the Virginia big-eared bat critical habitat?

#### Automatically answered

No

31. [Semantic] Does the project intersect the Indiana bat AOI?

#### Automatically answered

Yes

32. Is the action area within 0.5 mile radius of any known hibernacula (caves or mines) openings or underground features?

**Note:** If you are unsure, contact the appropriate Ecological Services Field Office before continuing through the key.

No

33. Are trees present within the action area?

**Note:** If there are trees within the action area that are of a sufficient size to be potential roosts for bats (i.e., live trees and/or snags ≥5 inches dbh (12.7 centimeter), answer "Yes". If you are unsure, answer "Yes." Or refer to Appendix A of the Range-wide Indiana Bat and Northern Long-Eared Bat Survey Guidelines for definitions and an assessment form that will assist you in determining if suitable habitat is present within your project's action area. Suitable summer habitat for Indiana bat consists of a wide variety of forested/wooded habitats where they roost, forage, and travel and may also include some adjacent and interspersed non-forested habitats such as emergent wetlands and adjacent edges of agricultural fields, old fields and pastures. This includes forests and woodlots containing potential roosts (i.e., live trees and/or snags ≥5 inches dbh (12.7 centimeter) that have exfoliating bark, cracks, crevices, and/or hollows), as well as linear features such as fencerows, riparian forests, and other wooded corridors. These wooded areas may be dense or loose aggregates of trees with variable amounts of canopy closure. Individual trees may be considered suitable habitat when they exhibit the characteristics of a potential roost tree and are located within 1,000 feet (305 meters) of other forested/wooded habitat

Yes

34. Is the action area within known occupied Indiana bat habitat? Known occupied Indiana bat habitat includes established conservation buffers (10-mile buffer around Phase 1 or Phase 2 hibernacula, 5-mile buffer around Phase 3 or Phase 4 hibernacula; 5-mile buffer around Indiana bat captures or detections; 2.5-mile buffer around known roosts).

Yes

35. [Semantic] Does the project intersect the Indiana bat critical habitat?

#### Automatically answered

No

36. [Semantic] Does the project intersect the candy darter critical habitat?

#### Automatically answered

No

37. [Semantic] Does the project intersect the diamond darter critical habitat?

#### Automatically answered

No

38. [Semantic] Does the project intersect the Big Sandy crayfish critical habitat?

#### **Automatically answered**

No

39. [Hidden Semantic] Does the project intersect the Guyandotte River crayfish critical habitat?

#### Automatically answered

No

40. Do you have any other documents that you want to include with this submission? *No* 

### **PROJECT QUESTIONNAIRE**

- 1. Approximately how many acres of trees would the proposed project remove? .1
- 2. Approximately how many total acres of disturbance are within the disturbance/ construction limits of the proposed project? 500
- 3. Briefly describe the habitat within the construction/disturbance limits of the project site. Active soybean fields and man-made agricultural drainages. Some existing wetlands of degraded quality that will ultimately be rehabilitated.

#### **IPAC USER CONTACT INFORMATION**

Agency: The Wetland Trust, Inc.

Name: Kirsten Gerhardt Address: 4729 State Route 414

City: Burdett State: NY Zip: 14818

Email kirsten.gerhardt@gmail.com

Phone: 3028242336

#### LEAD AGENCY CONTACT INFORMATION

Lead Agency: Army Corps of Engineers



## United States Department of the Interior



#### FISH AND WILDLIFE SERVICE

New York Ecological Services Field Office 3817 Luker Road Cortland, NY 13045-9385 Phone: (607) 753-9334 Fax: (607) 753-9699

Email Address: <u>fw5es\_nyfo@fws.gov</u>

In Reply Refer To: 04/11/2025 15:07:39 UTC

Project Code: 2025-0082147

Project Name: Micron Stream and Wetland Mitigation

Subject: List of threatened and endangered species that may occur in your proposed project

location or may be affected by your proposed project

#### To Whom It May Concern:

The enclosed species list identifies threatened, endangered, proposed and candidate species, as well as proposed and final designated critical habitat, that may occur within the boundary of your proposed project and/or may be affected by your proposed project. The species list fulfills the requirements of the U.S. Fish and Wildlife Service (Service) under section 7(c) of the Endangered Species Act (Act) of 1973, as amended (16 U.S.C. 1531 *et seq.*).

New information based on updated surveys, changes in the abundance and distribution of species, changed habitat conditions, or other factors could change this list. Please feel free to contact us if you need more current information or assistance regarding the potential impacts to federally proposed, listed, and candidate species and federally designated and proposed critical habitat. Please note that under 50 CFR 402.12(e) of the regulations implementing section 7 of the Act, the accuracy of this species list should be verified after 90 days. This verification can be completed formally or informally as desired. The Service recommends that verification be completed by visiting the IPaC website at regular intervals during project planning and implementation for updates to species lists and information. An updated list may be requested through the IPaC system by completing the same process used to receive the enclosed list.

The purpose of the Act is to provide a means whereby threatened and endangered species and the ecosystems upon which they depend may be conserved. Under sections 7(a)(1) and 7(a)(2) of the Act and its implementing regulations (50 CFR 402 *et seq.*), Federal agencies are required to utilize their authorities to carry out programs for the conservation of threatened and endangered species and to determine whether projects may affect threatened and endangered species and/or designated critical habitat.

A Biological Assessment is required for construction projects (or other undertakings having similar physical impacts) that are major Federal actions significantly affecting the quality of the human environment as defined in the National Environmental Policy Act (42 U.S.C. 4332(2)

(c)). For projects other than major construction activities, the Service suggests that a biological evaluation similar to a Biological Assessment be prepared to determine whether the project may affect listed or proposed species and/or designated or proposed critical habitat. Recommended contents of a Biological Assessment are described at 50 CFR 402.12.

Project code: 2025-0082147

If a Federal agency determines, based on the Biological Assessment or biological evaluation, that listed species and/or designated critical habitat may be affected by the proposed project, the agency is required to consult with the Service pursuant to 50 CFR 402. In addition, the Service recommends that candidate species, proposed species and proposed critical habitat be addressed within the consultation. More information on the regulations and procedures for section 7 consultation, including the role of permit or license applicants, can be found in the "Endangered Species Consultation Handbook" at:

https://www.fws.gov/sites/default/files/documents/endangered-species-consultation-handbook.pdf

**Migratory Birds**: In addition to responsibilities to protect threatened and endangered species under the Endangered Species Act (ESA), there are additional responsibilities under the Migratory Bird Treaty Act (MBTA) and the Bald and Golden Eagle Protection Act (BGEPA) to protect native birds from project-related impacts. Any activity, intentional or unintentional, resulting in take of migratory birds, including eagles, is prohibited unless otherwise permitted by the U.S. Fish and Wildlife Service (50 C.F.R. Sec. 10.12 and 16 U.S.C. Sec. 668(a)). For more information regarding these Acts see https://www.fws.gov/program/migratory-bird-permit/what-we-do.

The MBTA has no provision for allowing take of migratory birds that may be unintentionally killed or injured by otherwise lawful activities. It is the responsibility of the project proponent to comply with these Acts by identifying potential impacts to migratory birds and eagles within applicable NEPA documents (when there is a federal nexus) or a Bird/Eagle Conservation Plan (when there is no federal nexus). Proponents should implement conservation measures to avoid or minimize the production of project-related stressors or minimize the exposure of birds and their resources to the project-related stressors. For more information on avian stressors and recommended conservation measures see https://www.fws.gov/library/collections/threats-birds.

In addition to MBTA and BGEPA, Executive Order 13186: *Responsibilities of Federal Agencies to Protect Migratory Birds*, obligates all Federal agencies that engage in or authorize activities that might affect migratory birds, to minimize those effects and encourage conservation measures that will improve bird populations. Executive Order 13186 provides for the protection of both migratory birds and migratory bird habitat. For information regarding the implementation of Executive Order 13186, please visit https://www.fws.gov/partner/council-conservation-migratory-birds.

We appreciate your concern for threatened and endangered species. The Service encourages Federal agencies to include conservation of threatened and endangered species into their project planning to further the purposes of the Act. Please include the Consultation Code in the header of this letter with any request for consultation or correspondence about your project that you submit to our office.

#### Attachment(s):

Official Species List

## **OFFICIAL SPECIES LIST**

This list is provided pursuant to Section 7 of the Endangered Species Act, and fulfills the requirement for Federal agencies to "request of the Secretary of the Interior information whether any species which is listed or proposed to be listed may be present in the area of a proposed action".

This species list is provided by:

New York Ecological Services Field Office 3817 Luker Road Cortland, NY 13045-9385 (607) 753-9334

#### **PROJECT SUMMARY**

Project code: 2025-0082147

Project Code: 2025-0082147

Project Name: Micron Stream and Wetland Mitigation
Project Type: Restoration / Enhancement - Wetland

Project Description: This is a stream and wetland mitigation project in which restoration will

occur across six sites. On average, one site will be constructed per year, making the construction period a total of six years approximately. All six sites are located in Hastings or Schroeppel in Oswego County, NY. Two of the sites will undergo stream restoration, one for a degraded portion of Buxton Creek, the other for a degraded portion of Fish Creek. Here, the stream restoration will be integrated with wetland restoration to create a functioning stream/wetland complex. The remaining four sites will be for

wetland restoration only.

#### **Project Location:**

The approximate location of the project can be viewed in Google Maps: <a href="https://www.google.com/maps/@43.29530445">https://www.google.com/maps/@43.29530445</a>,-76.2730783955508,14z



Counties: Oswego County, New York

#### **ENDANGERED SPECIES ACT SPECIES**

Project code: 2025-0082147

There is a total of 5 threatened, endangered, or candidate species on this species list.

Species on this list should be considered in an effects analysis for your project and could include species that exist in another geographic area. For example, certain fish may appear on the species list because a project could affect downstream species.

IPaC does not display listed species or critical habitats under the sole jurisdiction of NOAA Fisheries<sup>1</sup>, as USFWS does not have the authority to speak on behalf of NOAA and the Department of Commerce.

See the "Critical habitats" section below for those critical habitats that lie wholly or partially within your project area under this office's jurisdiction. Please contact the designated FWS office if you have questions.

1. <u>NOAA Fisheries</u>, also known as the National Marine Fisheries Service (NMFS), is an office of the National Oceanic and Atmospheric Administration within the Department of Commerce.

Project code: 2025-0082147 04/11/2025 15:07:39 UTC

#### **MAMMALS**

**NAME STATUS** Indiana Bat Myotis sodalis Endangered There is **final** critical habitat for this species. Your location does not overlap the critical habitat. Species profile: https://ecos.fws.gov/ecp/species/5949 Northern Long-eared Bat Myotis septentrionalis Endangered No critical habitat has been designated for this species. Species profile: https://ecos.fws.gov/ecp/species/9045 Tricolored Bat Perimyotis subflavus **Proposed** No critical habitat has been designated for this species. Endangered Species profile: https://ecos.fws.gov/ecp/species/10515 **INSECTS NAME STATUS** Bog Buck Moth Hemileuca maia menyanthevora (=H. iroquois) Endangered

Monarch Butterfly *Danaus plexippus* 

Proposed

There is **proposed** critical habitat for this species. Your location does not overlap the critical

Threatened

habitat.

Species profile: <a href="https://ecos.fws.gov/ecp/species/9743">https://ecos.fws.gov/ecp/species/9743</a>

No critical habitat has been designated for this species. Species profile: <a href="https://ecos.fws.gov/ecp/species/8023">https://ecos.fws.gov/ecp/species/8023</a>

#### **CRITICAL HABITATS**

THERE ARE NO CRITICAL HABITATS WITHIN YOUR PROJECT AREA UNDER THIS OFFICE'S JURISDICTION.

YOU ARE STILL REQUIRED TO DETERMINE IF YOUR PROJECT(S) MAY HAVE EFFECTS ON ALL ABOVE LISTED SPECIES.

Project code: 2025-0082147 04/11/2025 15:07:39 UTC

## **IPAC USER CONTACT INFORMATION**

Agency: The Wetland Trust, Inc.

Name: Kirsten Gerhardt Address: 4729 State Route 414

City: Burdett State: NY Zip: 14818

Email kirsten.gerhardt@gmail.com

Phone: 3028242336

# Appendix E.



# Buxton Creek Invasive Species Management Plan (ISMP)

Oswego County, New York

#### PREPARED BY:

The Wetland Trust, Inc. 4729 State Route 414 Burdett, NY 14818

www.thewetlandtrust.org

March 2025

#### 1. Introduction

The Wetland Trust, Inc. (TWT), as part of the Permittee Responsible Mitigation (PRM) package on behalf of Micron NY Semiconductor Manufacturing, LLC, is proposing to develop stream and wetland mitigation acres/credits at their Buxton Creek Site in the Town of Schroeppel, Oswego County, New York. The Mitigation Plan (Plan) at Buxton Creek will contribute toward the fulfillment of required stream and wetland mitigation for impacts associated with the Micron Semiconductor Fabrication Campus project (Proposed Development) in the town of Clay, Onondaga County, New York. This Plan will incorporate wetland Re-establishment, Rehabilitation, Enhancement, Preservation, and stream restoration which involves disturbance to soil during grading activities. As part of the Performance Standards for this Mitigation Plan, invasive species-specific standards must be met. The following is the Invasive Species Management Plan (ISMP) for this Site. It contains the practices and procedures TWT proposes to implement to control the presence and spread of invasive species.

This ISMP will improve ecological outcomes by using a combination of mechanical, biological, cultural, and chemical controls to manage invasive species while minimizing environmental disturbance. By prioritizing early detection, habitat restoration, and targeted interventions, this ISMP is designed to reduce reliance on herbicides, lower the risk of non-target impacts, and promote the long-term success of native vegetation. This adaptive approach enhances wetland resilience, supports biodiversity, and ensures compliance with mitigation performance standards in a sustainable and cost-effective manner.

#### 1.1 Purpose and Goal

- Adaptive Management Framework: This plan operates under an adaptive management strategy, ensuring that invasive species control efforts are adjusted based on monitoring results, site conditions, and evolving regulatory guidance. Preventing the establishment or spread of invasive species at this Site relies upon:
  - o Thorough baseline information data collection,
  - o Avoiding and/or treating existing invasive species populations,
  - o Incorporating construction techniques into the Plan that minimize conditions that are favorable for invasive species colonization, and
  - o Implementing thorough monitoring and maintenance practices throughout the life of the Project and beyond.
- Long-Term Ecological Success: The presence of invasive plant species can degrade wetland function by outcompeting native vegetation, altering soil and water chemistry, and reducing habitat quality for wildlife. This ISMP aims to restore and sustain native plant communities using minimal environmental disturbance construction techniques per the Mitigation Plan.
- The goal of this ISMP is to minimize presence and prevent expansion of invasive species within the Mitigation Site not only during the monitoring period, but in perpetuity, as TWT is the long-term owner and steward. Invasive species control will be considered successful only if invasive species are kept at or below the threshold outlined in Section 6 of the Mitigation Plan for the work areas and 0% net increase in invasive species found elsewhere at the Site is realized. Annual monitoring will help determine whether goals are being met. If it is determined the Site is not on track with its goals, TWT will submit

The Wetland Trust, Inc. 2

a revised Management Plan and implement Adaptive Management strategies that are approved by USACE and NYSDEC.

#### 1.2 Regulatory Compliance

This ISMP seeks to meet specific performance standards set by the USACE and NYSDEC as a condition of permit approval. These include thresholds for native plant diversity, invasive species control, and hydrological function.

Invasive species targeted by this ISMP are based on those regulated by NYS Regulation 6 NYCRR Part 575 List of Prohibited and Regulated Invasive Plants, developed by the New York Invasive Species Council and New York Department of Environmental Conservation (NYSDEC) and any others identified by NYSDEC or USACE.

#### 2. Identification

Four key invasive plant species regulated by NYCRR Part 575 were identified at the Site during baseline data collection. Key invasive plants include purple loosestrife (*Lythrum salicaria*), reed canary grass (*Phalaris arundinacea*), common reed (*Phragmites australis*), and cattail (*Typha* spp.). These species are highly competitive, forming dense monocultures that outcompete native vegetation, diminish biodiversity, and disrupt wetland functionality. These species are found in most wetland areas on-site and adjacent on wetlands, affecting over 7 acres at the Buxton Creek Site at the time of data collection. These species, their common characteristics and their typical locations are provided in Table 2-1 below. Additional invasive plant species have the potential of occurring at the site, particularly in the post-construction and long-term monitoring phase of this plan. These additional species may require treatment if they meet action thresholds outlined in **Section 6-1**, in which case they will be included in future versions of this plan and treated.

Table 2-1. Invasive Species at the Buxton Creek Site 2024							
Species	Common Characteristics	Photo ID	Typical Location				
Common Reed (Phragmites australis)	A perennial grass that can grow over 15 feet tall, forming dense stands with hollow stems and blue-green leaves up to 20 inches long. It spreads through seeds, rhizomes, and stolons, often outcompeting native vegetation in wetlands.		Tidal and non-tidal marshes, lakes, swales, and backwater areas of rivers, and streams				

The Wetland Trust, Inc.

Reed Canary Grass (Phalaris arundinacea)	A tall, perennial grass that grows 2 to 6 feet high, with rough, flat leaves and dense flower clusters that turn beige as they mature. It thrives in wetlands and spreads aggressively through seeds and rhizomes, forming dense stands that outcompete native vegetation.	Wet habitats such as wetlands, moist meadows, and riparian areas
Cattail (Typha spp.)	Tall, perennial wetland plants characterized by their long, narrow, sword-like leaves and distinctive brown, cylindrical flower spikes. They thrive in shallow waters of marshes, ponds, and lakes, spreading through both wind-dispersed seeds and extensive rhizome networks, often forming dense stands that can outcompete other vegetation.	Wetland habitats, including marshes, river and stream banks, pond edges, lakes, ditches, and reservoirs
Purple Loosestrife (Lythrum salicaria)	An erect, branching perennial native to Europe, Asia, and northern Africa, characterized by dense, woody rootstocks that can produce multiple stems, lance-shaped leaves arranged oppositely or alternately, and showy purple flowers with 5-7 petals clustered on tall spikes. This invasive species thrives in wetlands and moist soils, rapidly displacing native vegetation and disrupting local ecosystems.	Wetland habitats, including marshes, pond and lakeshores, stream and riverbanks, and ditches. Also spreads in upland soils, allowing it to spread into meadows and pastures.

#### 3. Pre-Construction Phase

#### 3.1 Baseline Data Collection

Baseline data collection will identify existing invasive species communities within the mitigation site. This process will involve field surveys using GIS mapping, orthoimagery using drones, and photographic documentation to establish the extent and density of invasive species populations. Baseline surveys will include mapping of invasive species distribution with percentage cover estimates. The data collected will be used to inform the site preparation and treatment strategies outlined in later sections of this ISMP. See **Figures 8-1 through 8-4** in **Section 8** for baseline invasive species maps.

The Wetland Trust, Inc. 4

# 3.2 Site Preparation & Prevention Measures

Prior to construction, invasive species control measures will be implemented to prevent the spread and establishment of problematic species. These measures will include:

- **Pre-Treatment of Invasives**: Identified invasive species populations will be treated before ground disturbance begins. This may include manual removal, herbicide application, or smothering techniques depending on the species and infestation severity.
- **Equipment Cleaning Protocols:** Any construction equipment arriving on-site will be inspected and cleaned to remove soil, plant material, or seeds that may introduce invasive species.

# 4. Construction Phase

To minimize the introduction and spread of invasive species during construction activities, the following best practices will be implemented:

- **Minimize Disturbance**: Clearing and grading activities will be restricted to designated project areas, reducing soil disturbance that can facilitate invasive species establishment.
- **Erosion and Sediment Control**: Use of weed-free erosion control materials, such as straw mulch, biodegradable mats, and hydroseeding with native plant mixes, will prevent soil erosion while avoiding the introduction of invasive species.
- Construction Site Hygiene: All machinery and equipment will be cleaned before entering and leaving the site, particularly when working in or near known invasive species populations.
- **Hydrology Management**: The project aims to restore natural hydrological conditions where feasible, as proper hydrology can prevent the establishment of invasive wetland species.
- **Native Plant Seeding**: Following ground disturbance, native plants will be seeded and planted in treated areas to prevent re-colonization by invasive species.

# 5. Post-Construction Phase

# 5.1 Monitoring for Early Detection

To ensure invasive species control measures remain effective, post-construction monitoring will be conducted. Monitoring efforts will include:

- **GPS Mapping and Photo Documentation**: Recording any changes in invasive species distribution.
- **Upstream and Adjacent Area Inspections**: Identifying potential new sources of invasive species propagules.
- **Disturbance Event Tracking**: Observing site conditions after events like flooding or drought, which may encourage invasive species spread.

# 5.2 Long-Term Monitoring & Adaptive Management

Yearly Assessments: Evaluate treatment effectiveness and native vegetation recovery.

- Implement additional treatment as needed.
- Adjust Control Strategies: Based on monitoring results, refine methods to reduce reliance on chemical treatments.

# 6. Treatment Thresholds and Control Strategies

#### **6.1 Treatment Thresholds**

Control measures will be implemented when specific action thresholds are met, ensuring timely intervention to prevent invasive species from undermining mitigation success. The following triggers initiate management actions:

# 1. Invasive Species Coverage Threshold

- o If invasive species exceed **10% of total vegetative relative cover** within mitigation areas, management efforts (e.g., mechanical, chemical, or biological control) are required.
- o Annual monitoring data, including vegetation surveys and aerial imagery, will be used to determine exceedance.

# 2. Failure to Meet Native Vegetation Performance Standards

- o If native plant cover falls below required thresholds (typically **85% native cover** or a minimum diversity standard set in the mitigation permit), corrective action is necessary.
- This includes replanting, selective herbicide application, or modifying site conditions to support native species.

# 3. Encroachment of Invasives into Priority Habitat Areas

o If invasive species are detected in areas designated for high-value habitat (e.g., scrub-shrub wetlands, emergent wetlands, etc) treatment measures will be implemented to prevent establishment.

#### 4. New Invasive Species Detection

o Any newly introduced invasive species not previously recorded on-site will trigger an immediate assessment and control response to prevent spread.

# 5. Regulatory Non-Compliance or Agency Notification

o If annual monitoring reports indicate performance standards are not being met or if USACE/NYSDEC identifies deficiencies, corrective action is required to maintain compliance.

By adhering to these action thresholds, this ISMP ensures that invasive species are proactively managed, wetland functions are maintained, and regulatory compliance is achieved.

#### **6.2 Summary of Treatment Timing & Methods**

A combination of mechanical, cultural, biological, and chemical control methods will be used depending on species, infestation size, and site conditions.

Table 6-1. Treatment Timing & Methods Summary Table					
Species	Best Treatment Time	Mechanical	Chemical	Biological	Cultural
Phragmites	Late summer - fall	Mowing, cutting, hand- pulling	Spot glyphosate or equiv. (if needed)	None approved for use in the US	Planting Natives for Competition
Reed Canary Grass	Spring & Fall	Mowing, cutting, hand- pulling	Spot glyphosate or equiv. (if needed)	None available	Planting Natives for Competition, Prescribed burn
Cattails	Mid-late summer	Mowing, cutting, hand- pulling	Spot glyphosate or equiv. (if needed)	Muskrat/waterfowl	Planting Natives for Competition
Purple Loosestrife	Mid-late summer	Mowing, cutting, hand- pulling	Spot glyphosate or equiv. (if needed)	Loosestrife beetles	Planting Natives for Competition

# 6.2.1 Phragmites australis (Common Reed)

# Control Approach:

Best Time for Treatment: Late summer to early fall (when carbohydrates are translocating to rhizomes).

#### 1. Mechanical Control:

- o Cutting & Flooding: Cutting stems at water level during late summer combined with water level manipulation can drown rhizomes.
- Smothering: Small patches can be covered with black plastic or heavy mulch to prevent regrowth.
- 2. Chemical Control: (Only if necessary, as a last resort in sensitive areas)
  - o Glyphosate-basedand/or Imazapyr-Based application (spot treatment):
    - Apply to standing Phragmites in late summer/early fall using backpack sprayers, drones or wicking methods to minimize non-target impacts.
  - Follow-up with mechanical removal of dead stalks in the winter.

# 3. Cultural & Biological Control:

- o Promote competition by seeding native sedges, rushes, and forbs.
- o Biological control species may be utilized for targeted control.

#### **6.2.2** *Phalaris arundinacea* (Reed Canary Grass)

# Control Approach:

Best Time for Treatment: Early spring (before seed set) and late fall (targeting rhizomes).

- 1. Mechanical Control:
  - o Mowing in early spring and late summer to deplete energy reserves.
  - o Hand-pulling small infestations before seed set.
  - o Covering with tarps or thick mulch to shade out new shoots.
- 2. Chemical Control: (Selective use in dense monocultures if needed)
  - o Glyphosate application in fall when nutrients are moving into rhizomes.
  - Use wiping techniques instead of spraying to reduce non-target impact.
- 3. Cultural & Biological Control:
  - o Planting native sedges & rushes to outcompete Phalaris.
  - o Prescribed fire in late spring can reduce seed production.

# 6.2.3 Typha spp. (Cattails)

#### Control Approach:

Best Time for Treatment: Mid-to-late summer when plants are transporting nutrients downward.

- 1. Mechanical Control:
  - o Cut stems below water level to drown rhizomes.
  - o Excavation in high-density areas, followed by native planting.
- 2. Chemical Control: (For monocultures in restoration sites if needed)
  - o Glyphosate-based pesticide applied to standing plants in late summer.
  - o Follow-up by removing dead biomass to prevent thick mats from suppressing native growth.
- 3. Cultural & Biological Control:
  - o Encourage muskrat or waterfowl activity in natural systems to suppress regrowth.

# **6.2.4** *Lythrum salicaria* (Purple Loosestrife)

# Control Approach:

Best Time for Treatment: Mid-to-late summer before seed dispersal.

- 1. Mechanical Control:
  - o Hand-pull small infestations, removing all roots.
  - o Cut flower heads before seed drop to prevent spread.
- 2. Biological Control (Preferred Method):
  - o Galerucella beetles (Loosestrife Leaf Beetles) are effective at suppressing populations.
  - Releases should be monitored over multiple years to assess impact.
- 3. Chemical Control: (For large stands if necessary)
  - Spot treat with glyphosate-based pesticide in late summer.
  - Follow-up by seeding native competitors.

# 6.3 Pesticide Selection and Application Guidelines

When chemical control is necessary, pesticides will be carefully selected to minimize environmental impact while effectively managing invasive species. The selection and application methods will be determined based on site-specific conditions, regulatory requirements, and best management practices to ensure effective control while reducing unintended ecological impacts.

- **Target-Specific Formulations:** Only herbicides approved for use in wetland environments will be used, with preference given to herbicides that have minimal impact on non-target species.
- **Reduced Persistence and Toxicity:** Herbicides with low residual activity and rapid breakdown in soil and water will be favored to prevent long-term contamination.
- **Application Methods Based on Site Conditions:** Techniques such as cut-stump treatments, wick application, and spot spraying will be prioritized over broadcast spraying, depending on the infestation size, proximity to sensitive habitats, and hydrological conditions.

All pesticides will be applied in accordance with the label and all applicable federal, state, and local regulations to ensure compliance and environmental protection.

All pesticide applications will be conducted by New York State Certified Pesticide Applicators or individuals working under the direct supervision of a certified applicator, in compliance with New York Environmental Conservation Law (ECL) Article 33 and 6 NYCRR Part 325. This ensures that all chemical treatments are

applied safely, legally, and in accordance with state regulations governing pesticide use in wetland environments.

# 7.0 Reporting

The Wetland Trust, Inc. will provide an annual wetland restoration monitoring report which details the status of invasive plant species and all control measures. This report will be submitted by December 31st each year to USACE and NYSDEC.

# 8. Maps and Figures

**Figure 8-1.** Baseline Purple Loosestrife Percent Cover (2024)

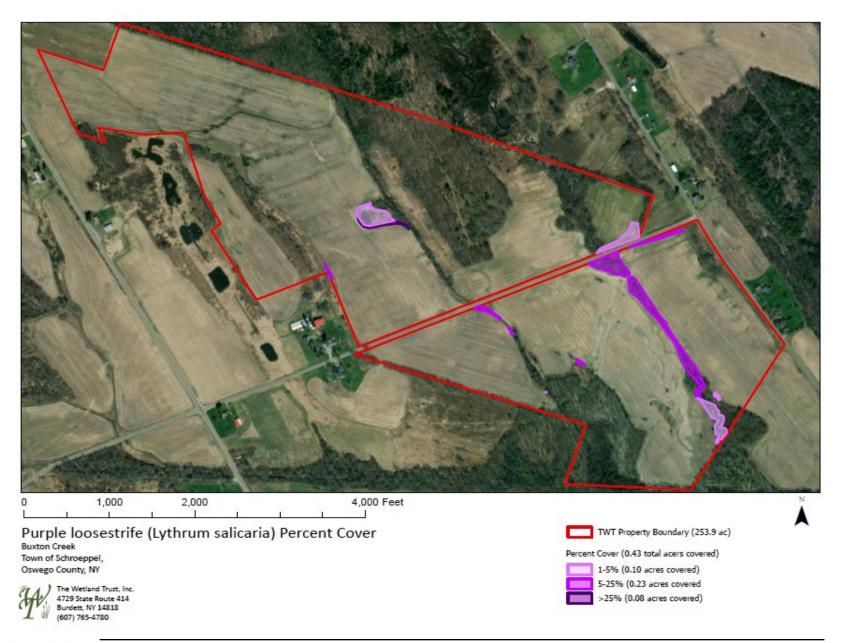


Figure 8-2 Baseline Reed Canary Grass Percent Cover (2024)

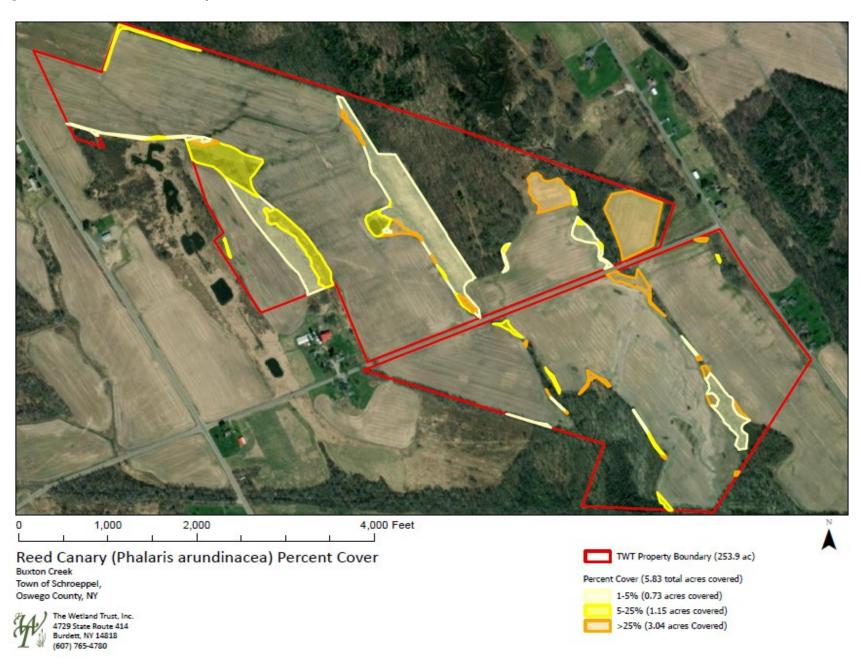


Figure 8-3 Baseline Phragmites Percent Cover (2024)



Figure 8-4 Baseline Cattail Percent Cover (2024)



# Appendix F.



Site Name: W-1 (Bell Road)	Date: 06-20-2024	
Landowner: The Wetland Trust	Designer Name: Thomas R. Biebighauser	
Individuals assisting with the design: Ed Franz (The Wetland Trust)		
Objectives: Build a naturally appearing Emergent wetland bordered by Shrub-Scrub and Forested Wetland and restore a stream for mitigation.	Site Description: An agricultural field that is planted with soybeans.  The field is highly visible from the Bell Road.	

Evidence of historic drainage or filling: There is a deep ditch located along the east edge of the field. This ditch is drying the valley because it intercepts a sand layer near the surface of the fields. The ditch is deep enough to serve as a main outlet for buried drainage structures. Additional ditches are located around the field edges, and along Bell Road. These are diverting runoff, removing surface water, and lowering the elevation of groundwater. Basins have been filled and the surface of fields sloped for drainage.

Plant species: Soybeans	How the planned wetland is marked on the ground: White wire flags
Invasive species: Chufa (nut sedge)	Groundwater elevation in test hole? 72-inches below the surface.
Hydric soil present near the surface? Yes	Elevation-change: 2.0-feet

Test Hole location: 43.284960°N 76.231793°W

Soil texture: 0-8-inches = silt-loam, 8-inches – 78-inches silt clay loam. 78-126-inches saturated clay.

Rock armoring will be needed at the outlet:

Outlet: 26-feet wide x 70-feet long x 1.0-feet deep =  $1,820 \text{ feet}^3/27 \text{ feet}^3/\text{yard}^3 = 67 \text{ yards}^3 \times 1.5 \text{ tons/yard}^3 = 100 \text{ tons}$ Total = 100 tons/24 tons/dump truck = 4- dump truck loads of rock needed

Head-cuts located uphill or downhill of the planned wetland. None

Woody debris source: Not available on site. Would need to be transported to the site.

Construction notes: Fill the ditch draining the area and restore wetlands on the floodplain of the stream to be restored. Dig a core trench and build a groundwater dam around the lower 2/3 perimeter of the area. Build a sinuous stream with a channel from 20-26-feet wide and banks no higher than 6-inches with restored wetlands on either side. Avoid building a dam because the restored stream must flow into and out from the wetland, and not look like an artificial spillway. Excavate a large and shallow basin that is deepest in the center. Most of the soil will be used to build groundwater dams for the other wetlands being built. Spread excess soil in the buffer along the Bell Road and north of the area. Create pits, mounds, and scrapes. Plant trees and shrubs on the mounds. Use rock to armor the outlet to prevent erosion.



W-1



W-1

Site Name: W-2 (Bell Road)	Date: 06-22-2024	
Landowner: The Wetland Trust	Designer Name: Thomas R. Biebighauser	
Individuals assisting with the design: Ed Franz (The Wetland Trust)		
Objectives: Build a naturally appearing Emergent wetland bordered by Shrub-Scrub and Forested Wetland and restore a stream for mitigation.	Site Description: An agricultural field that is planted with soybeans.  The field is visible from the Bell Road.	

Evidence of historic drainage or filling: There is a deep ditch located along the east edge of the field. This ditch is drying the valley because it intercepts a sand layer near the surface of the fields. The ditch is deep enough to serve as a main outlet for buried drainage structures. Additional ditches are located around the field edges, and along Bell Road. These are diverting runoff, removing surface water, and lowering the elevation of groundwater. Basins have been filled and the surface of fields sloped for drainage.

Plant species: Soybeans	How the planned wetland is marked on the ground: Lime Green wire flags
Invasive species: Chufa (nut sedge)	Groundwater elevation in test hole? 37-inches below the surface.
Hydric soil present near the surface? No	Elevation-change: 2.0-feet

Test Hole location: 43.286505°N 76.232791°W

Soil texture: 0-36-inches = silt-loam, 36-inches - 52-inches silt-sandy-clay (2-inch-long thin ribbons).

Rock armoring will be needed at the outlet:

Outlet: 26-feet wide x 70-feet long x 1.0-feet deep =  $1,820 \text{ feet}^3/27 \text{ feet}^3/\text{yard}^3 = 67 \text{ yards}^3 \times 1.5 \text{ tons/yard}^3 = 100 \text{ tons}$ Total = 100 tons/24 tons/dump truck = 4- dump truck loads of rock needed

Head-cuts located uphill or downhill of the planned wetland. None

Woody debris source: Not available on site. Would need to be transported to the site.

Construction notes: Fill the ditch draining the area and restore wetlands on the floodplain of the stream to be restored. Dig a core trench and build a groundwater dam around the lower 2/3 perimeter of the area. Build a sinuous stream with a channel from 20-26-feet wide and banks no higher than 6-inches with restored wetlands on either side. Avoid building a dam because the restored stream must flow into and out from the wetland, and not look like an artificial spillway. Excavate a large and shallow basin that is deepest in the center. Most of the soil will be used to build groundwater dams for the other wetlands being built. Spread excess soil in the buffer along the west of the area. Create pits, mounds, and scrapes. Plant trees and shrubs on the mounds. Use rock to armor the outlet to prevent erosion.



W-2



V

Site Name: W-3 (Bell Road)	Date: 06-23-2024	
Landowner: The Wetland Trust	Designer Name: Thomas R. Biebighauser	
Individuals assisting with the design: Ed Franz (The Wetland Trust), Kendall Hastings (The Wetland Trust)		
Objectives: Build a naturally appearing Forested and Shrub-Scrub for mitigation.  Site Description: An agricultural field that is planted with soybeans.  The field is highly visible from the Bell Road.		

Evidence of historic drainage or filling: There is a deep ditch located along the east edge of the field. This ditch is drying the valley because it intercepts a sand layer near the surface of the fields. The ditch is deep enough to serve as a main outlet for buried drainage structures. Additional ditches are located around the field edges, and along Bell Road. These are diverting runoff, removing surface water, and lowering the elevation of groundwater. Basins have been filled and the surface of fields sloped for drainage.

Plant species: Soybeans	How the planned wetland is marked on the ground: Pink wire flags
Invasive species: Chufa (nut sedge)	Groundwater elevation in test hole? 39-inches below the surface.
Hydric soil present near the surface? No	Elevation-change: 2.0-feet

Test Hole location: 43.284620°N 76.232895°W

Soil texture: 0-10-inches = silt-loam, 10-25-inches = fine sandy loam, 25-41-inches = silt loam, 41-48-inches = clay loam (2-inch-long thin ribbons). The silt-loam and clay will be needed to build groundwater dams for wetlands where sand is near the surface.

Rock armoring at inlet and outlet: Not needed

Head-cuts located uphill or downhill of the planned wetland. None

Woody debris source: Not available on site. Would need to be transported to the site.

Construction notes: Dig a core trench and build a groundwater dam around the lower 2/3 perimeter of the area. Excavate a large and shallow basin that is deepest in the center. May need to transport clay from another area to fill the core trench. Spread excess soil in the buffer along the uphill and west edge of the area. Create pits, mounds, and scrapes. Plant trees and shrubs on the mounds.





Site Name: W-4 (Bell Road)	Date: 06-23-2024	
Landowner: The Wetland Trust	Designer Name: Thomas R. Biebighauser	
Individuals assisting with the design: Ed Franz (The Wetland Trust), Kendall Hastings (The Wetland Trust)		
Objectives: Build a naturally appearing Forested and Shrub-Scrub for mitigation.	Site Description: An agricultural field that is planted with soybeans.  The field is highly visible from the Bell Road.	

Evidence of historic drainage or filling: There is a deep ditch located along the east edge of the field. This ditch is drying the valley because it intercepts a sand layer near the surface of the fields. The ditch is deep enough to serve as a main outlet for buried drainage structures. Additional ditches are located around the field edges, and along Bell Road. These are diverting runoff, removing surface water, and lowering the elevation of groundwater. Basins have been filled and the surface of fields sloped for drainage.

Plant species: Soybeans	How the planned wetland is marked on the ground: Pink wire flags
Invasive species: Chufa (nut sedge)	Groundwater elevation in test hole? 29-inches below the surface.
Hydric soil present near the surface? No	Elevation-change: 1.8-feet

Test Hole location: 43.285844°N 76.233930°W

Soil texture: 0-10-inches = silt-loam, 10-29-inches = sandy loam, 29-48-inches = clay loam.

Rock armoring at inlet and outlet: Not needed

Head-cuts located uphill or downhill of the planned wetland. None

Woody debris source: Not available on site. Would need to be transported to the site.

Construction notes: Dig a core trench and build a groundwater dam around the lower 2/3 perimeter of the area. Excavate a large and shallow basin that is deepest in the center. Transport clay from another area to fill the core trench. Spread excess soil in the buffer along the west edge of the area. Create pits, mounds, and scrapes. Plant trees and shrubs on the mounds.





W-4 W-4

Site Name: W-5 (Bell Road)	Date: 06-23-2024	
Landowner: The Wetland Trust	Designer Name: Thomas R. Biebighauser	
Individuals assisting with the design: Ed Franz (The Wetland Trust), Kendall Hastings (The Wetland Trust), Dylan Johnson-Jordan (The Wetland Trust)		
Objectives: Build a naturally appearing Forested and Shrub-Scrub for mitigation.	Site Description: An agricultural field that is planted with soybeans.	

Evidence of historic drainage or filling: There is a deep diversion ditch located along the west edge of the field, and a deep ditch bordering the east edge of the field. These ditches are drying the valley because they intercept the sand layer near the surface of the fields. The east ditch is deep enough to serve as a main outlet for buried drainage structures. Additional ditches are located around the field edges, and along Bell Road. These are diverting runoff, removing surface water, and lowering the elevation of groundwater. Historic basins have also been filled and the surface of fields sloped for drainage.

Plant species: Soybeans	How the planned wetland is marked on the ground: White wire flags
Invasive species: Chufa (nut sedge)	Groundwater elevation in test hole? 41-inches below the surface.
Hydric soil present near the surface? No	Elevation-change: 2.4-feet

Test Hole location: 43.265708°N 76.190404°W

Soil texture: 0-10-inches = topsoil, 10-27-inches = fine sandy loam, 27-48-inches = silt loam, 48-inches + = clay.

Rock armoring at inlet and outlet: Not needed

Head-cuts located uphill or downhill of the planned wetland. None

Woody debris source: Not available on site. Would need to be transported to the site.

Construction notes: Block diversion ditch along the west side of the field. Dig a core trench and build a groundwater dam around the lower 2/3 perimeter of the area. Excavate a large and shallow basin that is deepest in the center. Transport clay from another area to fill the core trench. Spread excess soil in the buffer along the Southwest edge of the area. Create pits, mounds, and scrapes. Loosen compacted soil and plant trees and shrubs on the mounds.





W-5 W-5

Site Name: W-6 (Bell Road)	Date: 06-23-2024	
Landowner: The Wetland Trust	Designer Name: Thomas R. Biebighauser	
Individuals assisting with the design: Ed Franz (The Wetland Trust), Kendall Hastings (The Wetland Trust), Dylan Johnson-Jordan (The Wetland Trust)		
Objectives: Build a naturally appearing Forested and Shrub-Scrub for mitigation.	Site Description: An agricultural field that is planted with soybeans.	

Evidence of historic drainage or filling: There is a deep diversion ditch located along the west edge of the field, and a deep ditch bordering the east edge of the field. These ditches are drying the valley because they intercept the sand layer near the surface of the fields. The east ditch is deep enough to serve as a main outlet for buried drainage structures. Additional ditches are located around the field edges, and along Bell Road. These are diverting runoff, removing surface water, and lowering the elevation of groundwater. Historic basins have also been filled and the surface of fields sloped for drainage.

Plant species: Soybeans	How the planned wetland is marked on the ground: Pink wire flags
Invasive species: Chufa (nut sedge)	Groundwater elevation in test hole? 50-inches below the surface.
Hydric soil present near the surface? No	Elevation-change: 2.0-feet

Test Hole location: 43.287382°N 76.235779°W

Soil texture: 0-9-inches = topsoil, 9-36-inches = fine sandy loam, 36-50-inches = silt loam, 50-inches + = clay.

Rock armoring at inlet and outlet: Not needed

Head-cuts located uphill or downhill of the planned wetland. None

Woody debris source: Not available on site. Would need to be transported to the site.

Construction notes: Block diversion ditch along the west side of the field. Dig a core trench and build a groundwater dam around the lower 2/3 perimeter of the area. Excavate a large and shallow basin that is deepest in the center. Transport clay from another area to fill the core trench. Spread excess soil west of the area. Create pits, mounds, and scrapes. Loosen compacted soil and plant trees and shrubs on the mounds.





W-6 W-6

Site Name: W-7 (Bell Road)	Date: 06-23-2024
Landowner: The Wetland Trust	Designer Name: Thomas R. Biebighauser
Individuals assisting with the design: Ed Franz (The Wetland Trust), Kendall Hastings (The Wetland Trust), Dylan Johnson-Jordan (The Wetland Trust)	
Objectives: Build a naturally appearing Forested and Shrub-Scrub for mitigation.	Site Description: An agricultural field that is planted with soybeans.

Evidence of historic drainage or filling: There is a deep diversion ditch located along the west edge of the field, and a deep ditch bordering the east edge of the field. These ditches are drying the valley because they intercept the sand layer near the surface of the fields. The east ditch is deep enough to serve as a main outlet for buried drainage structures. Additional ditches are located around the field edges, and along Bell Road. These are diverting runoff, removing surface water, and lowering the elevation of groundwater. Historic basins have also been filled and the surface of fields sloped for drainage.

Plant species: Soybeans	How the planned wetland is marked on the ground: Yellow wire flags
Invasive species: Chufa (nut sedge)	Groundwater elevation in test hole? 44-inches below the surface.
Hydric soil present near the surface? No	Elevation-change: 2.0-feet

Test Hole location: 43.288405°N 76.235181°W

Soil texture: 0-10-inches = topsoil, 10-44-inches = fine sandy loam, 44-102-inches = clay.

Rock armoring at inlet and outlet: Not needed

Head-cuts located uphill or downhill of the planned wetland. None

Woody debris source: Not available on site. Would need to be transported to the site.

Construction notes: Block diversion ditch along the west side of the field. Dig a core trench and build a groundwater dam around the lower 2/3 perimeter of the area. Excavate a large and shallow basin that is deepest in the center. Transport clay from another area to fill the core trench. Spread excess soil west of the area. Create pits, mounds, and scrapes. Loosen compacted soil and plant trees and shrubs on the mounds.





W-7 (using a 10.5-foot soil auger to dig the test hole

Site Name: W-8 (Bell Road)	Date: 06-23-2024
Landowner: The Wetland Trust	Designer Name: Thomas R. Biebighauser
Individuals assisting with the design: Kendall Hastings (The Wetland Trust), Dylan Johnson-Jordan (The Wetland Trust)	
Objectives: Build a naturally appearing Forested and Shrub-Scrub for mitigation.	Site Description: An agricultural field that is planted with soybeans.

Evidence of historic drainage or filling: There is a deep diversion ditch located along the west edge of the field, and a deep ditch bordering the east edge of the field. These ditches are drying the valley because they intercept the sand layer near the surface of the fields. The east ditch is deep enough to serve as a main outlet for buried drainage structures. Additional ditches are located around the field edges, and along Bell Road. These are diverting runoff, removing surface water, and lowering the elevation of groundwater. Historic basins have also been filled and the surface of fields sloped for drainage.

Plant species: Soybeans	How the planned wetland is marked on the ground: White wire flags
Invasive species: Chufa (nut sedge)	Groundwater elevation in test hole? 29-inches below the surface.
Hydric soil present near the surface? No	Elevation-change: 2.0-feet

Test Hole location: 43.288405°N 76.235181°W

Soil texture: 0-8-inches = topsoil, 8-29-inches = sandy loam, 29-35-inches = sandy clay, 35-65-inches = clay.

Rock armoring at inlet and outlet: Not needed

Head-cuts located uphill or downhill of the planned wetland. None

Woody debris source: Not available on site. Would need to be transported to the site.

Construction notes: Dig a core trench and build a groundwater dam around the lower 2/3 perimeter of the area. Excavate a large and shallow basin that is deepest in the center. Transport clay from another area to fill the core trench. Spread excess soil downhill and south of the area. Create pits, mounds, and scrapes. Loosen compacted soil and plant trees and shrubs on the mounds.





W-8 (showing clay that is present 35-inches below the surface)

Site Name: W-9 (Bell Road)	Date: 06-23-2024
Landowner: The Wetland Trust	Designer Name: Thomas R. Biebighauser
Individuals assisting with the design: Kendall Hastings (	The Wetland Trust), Dylan Johnson-Jordan (The Wetland
Trust)	

Evidence of historic drainage or filling: There is a deep diversion ditch located along the west edge of the field, and a deep ditch bordering the east edge of the field. These ditches are drying the valley because they intercept the sand layer near the surface of the fields. The east ditch is deep enough to serve as a main outlet for buried drainage structures. Additional ditches are located around the field edges that are diverting runoff, removing surface water, and lowering the elevation of groundwater. Historic basins have also been filled and the surface of fields sloped for drainage.

Plant species: Soybeans	How the planned wetland is marked on the ground: Orange color wire flags
Invasive species: Chufa (nut sedge)	Groundwater elevation in test hole? 30-inches below the surface.
Hydric soil present near the surface? No	Elevation-change: 1.6 feet

Test Hole location: 43.289149°N 76.235754°W Soil texture: 0-11-inches = topsoil, 11-48-inches = clay.

Rock armoring of the outlet is needed. Head-cuts are located at the lower edge of this planned wetland that must be controlled. Rock armoring at inlet and outlet: Use rock to control the head-cuts where water drains from this area into the ditch along the east edge of the field. One head-cut is 1.6-feet vertical the other 2-foot vertical. Rock needed = 150-feet long x 40-feet wide x 1.5-feet thick = 9,000 feet3/27 feet3/27

Woody debris source: Not available on site. Would need to be transported to the site.

Construction notes: Dig a core trench and build a groundwater dam around the lower 2/3 perimeter of the area. Excavate a large and shallow basin that is deepest in the center. Transport clay from another area to fill the core trench if needed. Spread excess soil to the south of the area. Create pits, mounds, and scrapes. Loosen compacted soil and plant trees and shrubs on the mounds. Build a naturally appearing stream and floodplain in the area. Fill a section of the ditch along the east side of the field.





W-9 (Showing one of the head-cuts that would be controlled

Site Name: W-10 (Bell Road)	Date: 06-24-2024
Landowner: The Wetland Trust	Designer Name: Thomas R. Biebighauser
Individuals assisting with the design: Ed Fra Johnson-Jordan (The Wetland Trust)	ntz (The Wetland Trust) Kendall Hastings (The Wetland Trust), Dylan
Objectives: Build a naturally appearing Forested and Shrub-Scrub for mitigation.	Site Description: An agricultural field that is planted with soybeans.

Evidence of historic drainage or filling: There is a deep diversion ditch located along the west edge of the field, and a deep ditch bordering the east edge of the field. These ditches are drying the valley because they intercept the sand layer near the surface of the fields. The east ditch is deep enough to serve as a main outlet for buried drainage structures. Additional ditches are located around the field edges that are diverting runoff, removing surface water, and lowering the elevation of groundwater. Historic basins have also been filled and the surface of fields sloped for drainage.

Plant species: Soybeans	How the planned wetland is marked on the ground: White wire flags
Invasive species: Chufa (nut sedge)	Groundwater elevation in test hole? 39-inches below the surface.
Hydric soil present near the surface? No	Elevation-change: 2.0-feet

Test Hole location: 43.289179°N 76.237289°W

Soil texture: 0-9-inches = topsoil, 9-39-inches = sandy loam, 39-48-inches = clay.

Rock armoring at inlet and outlet: Not needed

Head-cuts located uphill or downhill of the planned wetland. None

Woody debris source: Not available on site. Would need to be transported to the site.

Construction notes: Dig a core trench and build a groundwater dam around the lower 2/3 perimeter of the area. Excavate a large and shallow basin that is deepest in the center. Transport clay from another area to fill the core trench, replacing the sandy loam that is removed with clay. Spread excess soil southwest of the area. Create pits, mounds, and scrapes. Loosen compacted soil and plant trees and shrubs on the mounds.





W-10 W-10

Site Name: W-11 (Bell Road)	Date: 06-24-2024
Landowner: The Wetland Trust	Designer Name: Thomas R. Biebighauser
Individuals assisting with the design: Ed Frantz (The Wetland Trust) Kendall Hastings (The Wetland Trust), Dylan Johnson-Jordan (The Wetland Trust)	
Objectives: Build a naturally appearing Forested and Shrub-Scrub for mitigation.	Site Description: An agricultural field that is planted with soybeans.

Evidence of historic drainage or filling: There is a deep diversion ditch located along the west edge of the field, and a deep ditch bordering the east edge of the field. These ditches are drying the valley because they intercept the sand layer near the surface of the fields. The east ditch is deep enough to serve as a main outlet for buried drainage structures. Additional ditches are located around the field edges that are diverting runoff, removing surface water, and lowering the elevation of groundwater. Historic basins have also been filled and the surface of fields sloped for drainage.

Plant species: Soybeans	How the planned wetland is marked on the ground: Pink wire flags
Invasive species: Chufa (nut sedge)	Groundwater elevation in test hole? 38-inches below the surface.
Hydric soil present near the surface? No	Elevation-change: 1.5-feet

Test Hole location: 43.2900439°N 76.236657°W

Soil texture: 0-9-inches = topsoil, 9-29-inches = sandy loam, 29-38-inches = silt loam, 38-48-inches = clay.

Rock armoring at inlet and outlet: Not needed

Head-cuts located uphill or downhill of the planned wetland. None

Woody debris source: Not available on site. Would need to be transported to the site.

Construction notes: Dig a core trench and build a groundwater dam around the lower 2/3 perimeter of the area. Excavate a large and shallow basin that is deepest in the center. Transport clay from another area to fill the core trench, replacing the sandy loam that is removed with clay. Spread excess soil north into the buffer. Create pits, mounds, and scrapes. Loosen compacted soil and plant trees and shrubs on the mounds.





W-11 (Showing soil test hole)

W-11

Site Name: W-12 (Bell Road)	Date: 06-24-2024
Landowner: The Wetland Trust	Designer Name: Thomas R. Biebighauser
Individuals assisting with the design: Kirsten Gerhardt (The Wetland Trust) Ed Frantz (The Wetland Trust) Harrison Frantz (The Wetland Trust)	
Objectives: Build a naturally appearing Forested and Shrub-Scrub for mitigation.	Site Description: An agricultural field that is planted with soybeans.

Evidence of historic drainage or filling: There is a deep diversion ditch located along the west edge of the field, and a deep ditch bordering the east edge of the field. These ditches are drying the valley because they intercept the sand layer near the surface of the fields. The east ditch is deep enough to serve as a main outlet for buried drainage structures. Additional ditches are located around the field edges that are diverting runoff, removing surface water, and lowering the elevation of groundwater. Historic basins have also been filled and the surface of fields sloped for drainage.

Plant species: Soybeans	How the planned wetland is marked on the ground: Lime wire flags
Invasive species: Chufa (nut sedge)	Groundwater elevation in test hole? 48-inches below the surface.
Hydric soil present near the surface? No	Elevation-change: 2.0-feet

Test Hole location: 43.290387°N 76.238154°W

Soil texture: 0-10-inches = topsoil, 10-48-inches = sandy loam, 48-inches + = clay

Rock armoring at inlet and outlet: Not needed

Head-cuts located uphill or downhill of the planned wetland. None

Woody debris source: Not available on site. Would need to be transported to the site.

Construction notes: Dig a core trench and build a groundwater dam around the lower 2/3 perimeter of the area. Excavate a large and shallow basin that is deepest in the center. Transport clay from another area to fill the core trench, replacing the sandy loam that is removed with clay. Spread excess soil north into the buffer. Create pits, mounds, and scrapes. Loosen compacted soil and plant trees and shrubs on the mounds.





W-12 W-12

Site Name: W-13 (Bell Road)	Date: 06-24-2024
Landowner: The Wetland Trust	Designer Name: Thomas R. Biebighauser
Individuals assisting with the design: Kirsten Gerhardt (The Wetland Trust) Ed Frantz (The Wetland Trust) Harrison Frantz (The Wetland Trust)	
Objectives: Build a naturally appearing Forested and Shrub-Scrub for mitigation.	Site Description: An agricultural field that is planted with soybeans.

Evidence of historic drainage or filling: An eroding ditch bisects the area. There is a deep diversion ditch located along the west edge of the field, and a deep ditch bordering the east edge of the field. These ditches are drying the valley because they intercept the sand layer near the surface of the fields. The east ditch is deep enough to serve as a main outlet for buried drainage structures. Additional ditches are located around the field edges that are diverting runoff, removing surface water, and lowering the elevation of groundwater. Historic basins have also been filled and the surface of fields sloped for drainage.

Plant species: Soybeans	How the planned wetland is marked on the ground: Pink wire flags
Invasive species: Chufa (nut sedge)	Groundwater elevation in test hole? 38-inches below the surface.
Hydric soil present near the surface? No	Elevation-change: 2.0-feet

Test Hole location: 43.289772°N 76.238582°W Soil texture: 0-12-inches = topsoil, 12-57 = clay

Rock armoring at inlet and outlet: Yes. Needed to control erosion.

Inlet: 12-feet wide x 50-feet long x 1.5-feet deep =  $900 \text{ feet}^3/27 \text{ feet}^3/\text{yard}^3 = 33 \text{ yards}^3 \text{ x 1.5 tons/yard}^3 = 50 \text{ tons}$ Outlet: 12-feet wide x 50-feet long x 1.5-feet deep =  $900 \text{ feet}^3/27 \text{ feet}^3/\text{yard}^3 = 33 \text{ yards}^3 \text{ x 1.5 tons/yard}^3 = 50 \text{ tons}$ 

Total = 100 tons

Head-cuts located uphill or downhill of the planned wetland. Yes

Woody debris source: Not available on site. Would need to be transported to the site.

Construction notes: Dig a core trench and build a groundwater dam around the lower 2/3 perimeter of the area. Excavate a large and shallow basin that is deepest in the center. Transport clay from another area to fill the core trench, replacing the sandy loam with clay. Spread excess soil south uphill into the buffer. Armor with rock the inlet and outlet. Create pits, mounds, and scrapes. Loosen compacted soil and plant trees and shrubs on the mounds.





Site Name: W-14 (Bell Road)	Date: 06-24-2024
Landowner: The Wetland Trust	Designer Name: Thomas R. Biebighauser
Individuals assisting with the design: Kirsten Gerhardt (The Wetland Trust)	
Objectives: Build a naturally appearing Forested and Shrub-Scrub for mitigation.	Site Description: An agricultural field that is planted with soybeans.

Evidence of historic drainage or filling: There is a deep diversion ditch located along the west edge of the field, and a deep ditch bordering the east edge of the field. These ditches are drying the valley because they intercept the sand layer near the surface of the fields. The east ditch is deep enough to serve as a main outlet for buried drainage structures. Additional ditches are located around the field edges that are diverting runoff, removing surface water, and lowering the elevation of groundwater. Historic basins have also been filled and the surface of fields sloped for drainage.

Plant species: Soybeans	How the planned wetland is marked on the ground: White wire flags
Invasive species: Chufa (nut sedge)	Groundwater elevation in test hole? 40-inches below the surface.
Hydric soil present near the surface? No	Elevation-change: 2.0-feet

Test Hole location: 43.289755°N 76.239767°W

Soil texture: 0-8-inches = topsoil, 8-40-inches = sandy loam, 40-52-inches silt loam, 52-inches += clay

Rock armoring at inlet and outlet: Not needed.

Head-cuts located uphill or downhill of the planned wetland. No

Woody debris source: Not available on site. Would need to be transported to the site.

Construction notes: Dig a core trench and build a groundwater dam around the lower 2/3 perimeter of the area. Excavate a large and shallow basin that is deepest in the center. Transport clay from another area to fill the core trench, replacing the sandy loam with clay. Spread excess soil south into the buffer. Create pits, mounds, and scrapes. Loosen compacted soil and plant trees and shrubs on the mounds.





W-14 W-14

Site Name: W-15 (Bell Road)	Date: 06-24-2024
Landowner: The Wetland Trust	Designer Name: Thomas R. Biebighauser
Individuals assisting with the design: Kirsten Gerhardt (The Wetland Trust)	
Objectives: Build a naturally appearing Forested and Shrub-Scrub for mitigation.	Site Description: An agricultural field that is planted with soybeans.

Evidence of historic drainage or filling: There is a deep diversion ditch located along the west edge of the field, and a deep ditch bordering the east edge of the field. These ditches are drying the valley because they intercept the sand layer near the surface of the fields. The east ditch is deep enough to serve as a main outlet for buried drainage structures. Additional ditches are located around the field edges that are diverting runoff, removing surface water, and lowering the elevation of groundwater. Historic basins have also been filled and the surface of fields sloped for drainage.

Plant species: Soybeans	How the planned wetland is marked on the ground: Pink wire flags
Invasive species: Chufa (nut sedge)	Groundwater elevation in test hole? 20-inches below the surface.
Hydric soil present near the surface? No	Elevation-change: 1.2-feet

Test Hole location: 43.290784°N 76.239625°W

Soil texture: 0-9-inches = topsoil, 8-28-inches = sandy silt loam, 44-inches + = clay loam

Rock armoring at inlet and outlet: Not needed.

Head-cuts located uphill or downhill of the planned wetland. No

Woody debris source: Not available on site. Would need to be transported to the site.

Construction notes: Dig a core trench and build a groundwater dam around the lower 2/3 perimeter of the area. Excavate a large and shallow basin that is deepest in the center. Transport clay from another area to fill the core trench, replacing the sandy loam with clay. Spread excess soil north into the buffer. Create pits, mounds, and scrapes. Loosen compacted soil and plant trees and shrubs on the mounds.





W-15 W-15

Site Name: W-16 (Bell Road)	Date: 06-24-2024
Landowner: The Wetland Trust	Designer Name: Thomas R. Biebighauser
Individuals assisting with the design: Kirsten Gerhardt (The Wetland Trust)	
Objectives: Build a naturally appearing Forested and Shrub-Scrub for mitigation.	Site Description: An agricultural field that is planted with soybeans.

Evidence of historic drainage or filling: There is a deep diversion ditch located along the west edge of the field, and a deep ditch bordering the east edge of the field. These ditches are drying the valley because they intercept the sand layer near the surface of the fields. The east ditch is deep enough to serve as a main outlet for buried drainage structures. Additional ditches are located around the field edges that are diverting runoff, removing surface water, and lowering the elevation of groundwater. Historic basins have also been filled and the surface of fields sloped for drainage.

Plant species: Soybeans	How the planned wetland is marked on the ground: Lime wire flags
Invasive species: Chufa (nut sedge)	Groundwater elevation in test hole? 34-inches below the surface.
Hydric soil present near the surface? No	Elevation-change: 1.5-feet

Test Hole location: 43.290871°N 76.240629°W

Soil texture: 0-10-inches = topsoil, 10-67-inches = sandy loam, 67-inches + = clay loam

Rock armoring at inlet and outlet: Not needed.

Head-cuts located uphill or downhill of the planned wetland. No

Woody debris source: Not available on site. Would need to be transported to the site.

Construction notes: Dig a core trench and build a groundwater dam around the lower 2/3 perimeter of the area. Excavate a large and shallow basin that is deepest in the center. Transport clay from another area to fill the core trench, replacing the sandy loam with clay. Spread excess soil north into the buffer. Create pits, mounds, and scrapes. Loosen compacted soil and plant trees and shrubs on the mounds.





W-16 W-16

Site Name: W-17 (Bell Road)	Date: 06-24-2024
Landowner: The Wetland Trust	Designer Name: Thomas R. Biebighauser
Individuals assisting with the design: Kirsten Gerhardt (The Wetland Trust)	
Objectives: Build a naturally appearing Forested and Shrub-Scrub for mitigation.	Site Description: An agricultural field that is planted with soybeans.

Evidence of historic drainage or filling: A deep ditch borders the east edge of the field. This ditch is drying the valley because it intercepts the sand layer near the surface of the fields. The ditch is deep enough to serve as a main outlet for buried drainage structures. Additional ditches are located around the field edges that are diverting runoff, removing surface water, and lowering the elevation of groundwater. Historic basins have also been filled and the surface of fields sloped for drainage.

Plant species: Soybeans	How the planned wetland is marked on the ground: Pink wire flags
Invasive species: Chufa (nut sedge)	Groundwater elevation in test hole? 35-inches below the surface.
Hydric soil present near the surface? No	Elevation-change: 2.0-feet

Test Hole location: 43.289757°N 76.241339°W

Soil texture: 0-11-inches = topsoil, 11-55-inches = sandy loam, 55-inches + = clay

Rock armoring at inlet and outlet: Not needed.

Head-cuts located uphill or downhill of the planned wetland. No

Woody debris source: Not available on site. Would need to be transported to the site.

Construction notes: Dig a core trench and build a groundwater dam around the lower 2/3 perimeter of the area. Excavate a large and shallow basin that is deepest in the center. Transport clay from another area to fill the core trench, replacing the sandy loam with clay. Spread excess soil south. Create pits, mounds, and scrapes. Loosen compacted soil and plant trees and shrubs on the mounds.





W-17 W-17

Site Name: W-18 (Bell Road)	Date: 6-24-2024
Landowner: The Wetland Trust	Designer Name: Thomas R. Biebighauser
Individuals assisting with the design: Kirsten Gerhardt (The Wetland Trust)	
Objectives: Build a naturally appearing Forested and Shrub-Scrub for mitigation.	Site Description: An agricultural field that is planted with soybeans.

Evidence of historic drainage or filling: A deep ditch borders the east edge of the field. This ditch is drying the valley because it intercepts the sand layer near the surface of the fields. The ditch is deep enough to serve as a main outlet for buried drainage structures. Additional ditches are located around the field edges that are diverting runoff, removing surface water, and lowering the elevation of groundwater. Historic basins have also been filled and the surface of fields sloped for drainage.

Plant species: Soybeans	How the planned wetland is marked on the ground: White wire flags
Invasive species: Chufa (nut sedge)	Groundwater elevation in test hole? 37-inches below the surface.
Hydric soil present near the surface? No	Elevation-change: 2.0-feet

Test Hole location: 43.289984°N 76.242115°W

Soil texture: 0-10-inches = topsoil, 10-38-inches = sandy loam, 38-57-inches = silt loam, 57-inches + = clay

Rock armoring at inlet and outlet: Not needed.

Head-cuts located uphill or downhill of the planned wetland. No

Woody debris source: Not available on site. Would need to be transported to the site.

Construction notes: Dig a core trench and build a groundwater dam around the lower 2/3 perimeter of the area. Excavate a large and shallow basin that is deepest in the center. Save and use all silt loam to place in the core trench. Transport clay from another area to fill the core trench, replacing the sandy loam with clay. Spread excess soil south or west. Create pits, mounds, and scrapes. Loosen compacted soil and plant trees and shrubs on the mounds.





W-18 W-18

Site Name: W-19 (Bell Road)	Date: 6-25-2024
Landowner: The Wetland Trust	Designer Name: Thomas R. Biebighauser
Individuals assisting with the design: Kirsten Gerhardt (The Wetland Trust), Kendall Hastings (The Wetland Trust)	
Objectives: Build a naturally appearing Forested and Shrub-Scrub for mitigation.	Site Description: An agricultural field that is planted with soybeans.

Evidence of historic drainage or filling: A deep ditch borders the east edge of the field. This ditch is drying the valley because it intercepts the sand layer near the surface of the fields. The ditch is deep enough to serve as a main outlet for buried drainage structures. Additional ditches are located around the field edges that are diverting runoff, removing surface water, and lowering the elevation of groundwater. Historic basins have also been filled and the surface of fields sloped for drainage.

Plant species: Soybeans	How the planned wetland is marked on the ground: White wire flags
Invasive species: Chufa (nut sedge)	Groundwater elevation in test hole? Not found.
Hydric soil present near the surface? No	Elevation-change: 3.0-feet

Test Hole location: 43.291337°N 76.241478°W

Soil texture: 0-16-inches = topsoil- silt loam, 16-22-inches = silt loam, 22-inches – 48-inches + = clay.

Rock armoring at inlet and outlet: Not needed.

Head-cuts located uphill or downhill of the planned wetland. No

Woody debris source: Not available on site. Would need to be transported to the site.

This wetland may be a primary source of silt loam and clay for building the groundwater dams for wetlands sites that have a thick layer of sand on the surface. Dig all the silt loam and clay soil possible from this area, including within the buffer, and replace with sand if needed.

Construction notes: Dig a core trench and build a groundwater dam around the lower 2/3 perimeter of the area. Excavate a large and shallow basin that is deepest in the center. Transport clay from another area to fill the core trench, replacing the sandy loam with clay. Spread excess soil north or west. Create pits, mounds, and scrapes. Loosen compacted soil and plant trees and shrubs on the mounds.





W-19

Site Name: W-20 (Bell Road)	Date: 6-25-2024
Landowner: The Wetland Trust	Designer Name: Thomas R. Biebighauser
Individuals assisting with the design: Kirsten Gerhardt (The Wetland Trust), Kendall Hastings (The Wetland Trust)	
Objectives: Build a naturally appearing Forested and Shrub-Scrub for mitigation.	Site Description: An agricultural field that is planted with soybeans.

Evidence of historic drainage or filling: A deep ditch borders the east edge of the field. This ditch is drying the valley because it intercepts the sand layer near the surface of the fields. The ditch is deep enough to serve as a main outlet for buried drainage structures. Additional ditches are located around the field edges that are diverting runoff, removing surface water, and lowering the elevation of groundwater. Historic basins have also been filled and the surface of fields sloped for drainage.

Plant species: Soybeans	How the planned wetland is marked on the ground: Pink wire flags
Invasive species: Chufa (nut sedge)	Groundwater elevation in test hole? 42-inches below the surface.
Hydric soil present near the surface? No	Elevation-change: 2.6-feet

Test Hole location: 43.290371°N 76.242612°W

Soil texture: 0-11 inches = topsoil, 11-74-inches = sandy loam, 74-inches + = clay

Rock armoring at inlet and outlet: Not needed.

Head-cuts located uphill or downhill of the planned wetland. No

Woody debris source: Not available on site. Would need to be transported to the site.

Construction notes: Dig a core trench and build a groundwater dam around the lower 2/3 perimeter of the area. Excavate a large and shallow basin that is deepest in the center. Transport clay from another area to fill the core trench, replacing the sandy loam with clay. Spread excess soil north. Create pits, mounds, and scrapes. Loosen compacted soil and plant trees and shrubs on the mounds.





W-20 W-20

Site Name: W-21 (Bell Road)	Date: 6-25-2024
Landowner: The Wetland Trust	Designer Name: Thomas R. Biebighauser
Individuals assisting with the design: Kirster Dylan Johnson-Jordan	Gerhardt (The Wetland Trust), Kendall Hastings (The Wetland Trust),
Objectives: Build a naturally appearing Forested and Shrub-Scrub for mitigation.	Site Description: An agricultural field that is planted with soybeans.

Evidence of historic drainage or filling: A deep ditch borders the east edge of the field. This ditch is drying the valley because it intercepts the sand layer near the surface of the fields. The ditch is deep enough to serve as a main outlet for buried drainage structures. Additional ditches are located around the field edges that are diverting runoff, removing surface water, and lowering the elevation of groundwater. Historic basins have also been filled and the surface of fields sloped for drainage.

Plant species: Soybeans	How the planned wetland is marked on the ground: White wire flags
Invasive species: Chufa (nut sedge)	Groundwater elevation in test hole? 38-inches below the surface.
Hydric soil present near the surface? No	Elevation-change: 2.0-feet

Test Hole location: 43.2905881°N 76.243586°W

Soil texture: 0-10 inches = topsoil, 10-48-inches = sandy loam, clay may be 70-inches deep.

Rock armoring at inlet and outlet: Not needed.

Head-cuts located uphill or downhill of the planned wetland. No

Woody debris source: Not available on site. Would need to be transported to the site.

Construction notes: Dig a core trench and build a groundwater dam around the lower 2/3 perimeter of the area. Excavate a large and shallow basin that is deepest in the center. Transport clay from another area to fill the core trench, replacing the sandy loam with clay. Spread excess soil north or west. Create pits, mounds, and scrapes. Loosen compacted soil and plant trees and shrubs on the mounds.





W-21 W-21

Site Name: Reed 1	Date: 06-21-2024
Landowner: The Wetland Trust	Designer Name: Thomas R. Biebighauser
The Wetland Trust Employees assisting with Johnston-Jordan	the design: Ed Frantz, Harrison Frantz, Kendall Hastings, Dylan
Objectives: Build a naturally appearing and functioning wetland for mitigation.	Site Description: An agricultural field planted to soybeans.
	es border all sides of the field. The deep ditch along the west side and ied drainage systems. Natural basins have been filled and the land
Plant species: Planted soybeans	How the planned wetland is marked on the ground: White wire flags
Invasive species: Reed Canary grass on neighboring private land.	Groundwater elevation in test hole? 9-foot 8-inches below the surface.
Hydric soil present near the surface? No	Elevation-change upper to lower edge of designed wetland: 2.0-feet
Test Hole location: 43.285713°N 76.229966° Soil texture: 0-7-inches = topsoil, 7-126-inch	
Rock armor the inlet and outlet for the wetlar	nd? Not needed.
Head-cuts located uphill or downhill of the p	planned wetland. None.
Woody debris source: Not available on site.	Would need to be brought in by truck.

Construction notes: Build a groundwater dam along the lower perimeter of the wetland being built. Build an above ground dam that is no higher than 12-inches. Spread soil downhill to the south. Add pits, scrapes, and mounds and then plant with native trees and shrubs.







Reed 1 (digging a deep test hole using a 10.5-foot-long soil auger

Site Name: Reed 2	Date: 06-21-2024
Landowner: The Wetland Trust	Designer Name: Thomas R. Biebighauser
The Wetland Trust Employees assisting with Johnston-Jordan	the design: Ed Frantz, Harrison Frantz, Kendall Hastings, Dylan
Objectives: Build a naturally appearing and functioning wetland for mitigation.	Site Description: An agricultural field planted to soybeans.
	es border all sides of the field. The deep ditch along the west side and ied drainage systems. Natural basins have been filled and the land
Plant species: Planted soybeans	How the planned wetland is marked on the ground: Yellow wire flags
Invasive species: Reed Canary grass on neighboring private land.	Groundwater elevation in test hole? Not detected.
Hydric soil present near the surface? No	Elevation-change upper to lower edge of designed wetland: 2.0-feet
Test Hole location: 43.286535°N 76.228762° Soil texture: 0-7-inches = topsoil, 7-126-inch	· · · · · · · · · · · · · · · · · · ·
Rock armor the inlet and outlet for the wetlar	nd? Not needed.
Head-cuts located uphill or downhill of the p	planned wetland. None.
Woody debris source: Not available on site.	Would need to be brought in by truck.

Construction notes: Build a groundwater dam along the lower perimeter of the wetland being built. Build an above ground dam that is no higher than 12-inches. Spread soil downhill. Add pits, scrapes, and mounds and then plant with native trees and shrubs.





Reed 2 Reed 2

Site Name: Reed 3	Date: 06-21-2024
Landowner: The Wetland Trust	Designer Name: Thomas R. Biebighauser
The Wetland Trust Employees assisting with	the design: Kendall Hastings, Dylan Johnston-Jordan
Objectives: Build a naturally appearing and functioning wetland for mitigation.	Site Description: An agricultural field planted to soybeans.
	es border all sides of the field. The deep ditch along the west side and led drainage systems. Natural basins have been filled and the land
Plant species: Planted soybeans	How the planned wetland is marked on the ground: Pink wire flags
Invasive species: Reed Canary grass on neighboring private land.	Groundwater elevation in test hole? Not detected
Hydric soil present near the surface? No	Elevation-change upper to lower edge of designed wetland: 2.0-feet
• ·	s = clay, 29-34-inches = mixed clay and gravel, 34-48-inches = clay\
Rock armor the inlet and outlet for the wetlan	d? Not needed.
Head-cuts located uphill or downhill of the p	lanned wetland. None.

Woody debris source: Not available on site. Would need to be brought in by truck.

Construction notes: Build a groundwater dam along the lower perimeter of the wetland being built. Build an above ground dam that is no higher than 12-inches. Spread soil downhill. Add pits, scrapes, and mounds and then plant with native trees and shrubs.





Reed 3 Reed 3

Site Name: Reed 4	Date: 06-21-2024
Landowner: The Wetland Trust	Designer Name: Thomas R. Biebighauser
The Wetland Trust Employees assisting with	the design: Kendall Hastings, Dylan Johnston-Jordan
Objectives: Build a naturally appearing and functioning wetland for mitigation.	Site Description: An agricultural field planted to soybeans.
	es border all sides of the field. The deep ditch along the west side and ied drainage systems. Natural basins have been filled and the land
Plant species: Planted soybeans	How the planned wetland is marked on the ground: Orange wire flags
Invasive species: Reed Canary grass on neighboring private land.	Groundwater elevation in test hole? 43-inches below surface
. , , , ,	Groundwater elevation in test hole? 43-inches below surface  Elevation-change upper to lower edge of designed wetland: 2.0-feet

Rock armor the inlet and outlet for the wetland? Not needed.

Head-cuts located uphill or downhill of the planned wetland. None.

Woody debris source: Not available on site. Would need to be brought in by truck.

Construction notes: Build a groundwater dam along the lower perimeter of the wetland being built. Build an above ground dam that is no higher than 12-inches. Spread soil downhill and into buffer along the Bell Road. Add pits, scrapes, and mounds and then plant with native trees and shrubs. Place sandy loam soil for turtle nesting habitat.



Reed 4



Reed 4 (showing soil test hole)

Site Name: Reed 5	Date: 06-21-2024
Landowner: The Wetland Trust	Designer Name: Thomas R. Biebighauser
The Wetland Trust Employees assisting with	the design: Kendall Hastings, Dylan Johnston-Jordan
Objectives: Build a naturally appearing and functioning wetland for mitigation.	Site Description: An agricultural field planted to soybeans.
	es border all sides of the field. The deep ditch along the west side and led drainage systems. Natural basins have been filled and the land
Plant species: Planted soybeans	How the planned wetland is marked on the ground: White wire flags
Invasive species: Reed Canary grass on neighboring private land.	Groundwater elevation in test hole? Not detected.
Hydric soil present near the surface? No	Elevation-change upper to lower edge of designed wetland: 3.0-feet
Test Hole location: 43.287447°N 76.227815° Soil texture: 0-8-inches = topsoil, 8-16-inches	W s = clay, 16-37-inches = sandy clay, 37-inches + = clay
Rock armor the inlet and outlet for the wetlan	d? Not needed.
Head-cuts located uphill or downhill of the p	lanned wetland. None.

Woody debris source: Not available on site. Would need to be brought in by truck.

Construction notes: Build a groundwater dam along the lower perimeter of the wetland being built. Build an above ground dam that is no higher than 16-inches. Spread soil downhill. Add pits, scrapes, and mounds and then plant with native trees and shrubs.



Reed 5

Site Name: Reed 6	Date: 06-21-2024
Landowner: The Wetland Trust	Designer Name: Thomas R. Biebighauser
Objectives: Build a naturally appearing and functioning wetland for mitigation.	Site Description: An agricultural field planted to soybeans.

Evidence of historic drainage or filling: Ditches border all sides of the field. The deep ditch along the west side and along Bell Road may serve as outlets for buried drainage systems. Natural basins have been filled and the land sloped for drainage.

Plant species: Planted soybeans	How the planned wetland is marked on the ground: Pink wire flags
Invasive species: None	Groundwater elevation in test hole? Not detected.
Hydric soil present near the surface? No	Elevation-change upper to lower edge of designed wetland: 1.8-feet

Test Hole location: 43.286121°N 76.229175°W Soil texture: 0-9-inches = topsoil, 9-48-inches = clay

Rock armor the inlet and outlet for the wetland? Not needed.

Head-cuts located uphill or downhill of the planned wetland. None.

Woody debris source: Not available on site. Would need to be brought in by truck.

Construction notes: Build a groundwater dam along the lower perimeter of the wetland being built. Build an above ground dam that is no higher than 12-inches. Spread soil downhill. Add pits, scrapes, and mounds and then plant with native trees and shrubs.





Reed 6 Reed 6

Site Name: Reed 7	Date: 08-01-2024
Landowner: The Wetland Trust	Designer Name: Thomas R. Biebighauser. Assisting: Dylan Johnston- Jordan, Kendall Hastings
Objectives: Build a naturally appearing and functioning wetland for mitigation.	Site Description: An agricultural field planted to soybeans.

Evidence of historic drainage or filling: Deep ditch/creek (Buxton Creek) to the west. The deep ditch Bell Road may serve as outlets for buried drainage systems. Natural basins have been filled and the land sloped for drainage.

Plant species: Planted soybeans	How the planned wetland is marked on the ground: Not marked
Invasive species: Phalaris arundinacea	Groundwater elevation in test hole? Not detected.
Hydric soil present near the surface? No	Elevation-change upper to lower edge of designed wetland: 2.5-feet

Test Hole location: 43.287359°N 76.229093°W

Soil texture: 0-20-inches = topsoil silt loam, 20-32-inches = sandy loam, 32-36-inches = clay, 36-45-inches = silt loam

Rock armor the inlet and outlet for the wetland? Not needed.

Head-cuts located uphill or downhill of the planned wetland. None.

Woody debris source: Not available on site. Would need to be brought in by truck.

Construction notes: Build a groundwater dam along the lower perimeter of the wetland being built. Build an above ground dam that is no higher than 12-inches. Spread soil downhill. Add pits, scrapes, and mounds and then plant with native trees and shrubs.





Reed 7 Reed 7

Site Name: Reed 8	Date: 08-01-2024
Landowner: The Wetland Trust	Designer Name: Thomas R. Biebighauser. Assisting: Dylan Johnston Jordan, Kendall Hastings
Objectives: Build a naturally appearing and functioning wetland for mitigation.	Site Description: Historically farmed field currently filled with Reed Canary Grass and Goldenrod, Buxton creek to the east of the field.
	ditch/creek (Buxton Creek) to the west. The deep ditch Bell Road may Natural basins have been filled and the land sloped for drainage.
Plant species: Planted soybeans	How the planned wetland is marked on the ground: Not marked
Invasive species: Phalaris arundinacea, Solidago sp.	Groundwater elevation in test hole? Not detected.
Hydric soil present near the surface? No	Elevation-change upper to lower edge of designed wetland: 2-feet
Test Hole location: 43.287927°N 76.228467° Soil texture: 0-12-inches = topsoil silt loam, 1	<del></del>
Rock armor the inlet and outlet for the wetlan	d? Not needed.
Head-cuts located uphill or downhill of the p	lanned wetland. None.
Woody debris source: Not available on site.	Would need to be brought in by truck.
	ng needs to be determined. Build a groundwater dam along the lower an above ground dam that is no higher than 12-inches. Spread soil then plant with native trees and shrubs.

	I .
	I .
	I .
	I .
	I .
	I .
	I .
	I .
	I .
	I .
	I .
	I .
	I .
	I .
	I .
	I .
	I .

Reed 8 Reed 8

Site Name: Reed 9	Date: 08-01-2024
Landowner: The Wetland Trust	Designer Name: Thomas R. Biebighauser. Assisting: Dylan Johnston- Jordan, Kendall Hastings
Objectives: Build a naturally appearing and functioning wetland for mitigation.	Site Description: Historically farmed field in hay, Buxton creek to the west of the field. Ditch is present along Bell Rd.
	ditch/creek (Buxton Creek) to the west. The deep ditch Bell Road may Natural basins have been filled and the land sloped for drainage.

Plant species: Green ash, Purple Stem, Foxtail, Juncus effusus, Grass leaf aster, Salix sp.

Invasive species: Phalaris arundinacea, Lythrum salicaria

Hydric soil present near the surface? Yes

How the planned wetland is marked on the ground: Not marked

Groundwater elevation in test hole? Not detected.

Elevation-change upper to lower edge of designed wetland: 2-feet

Test Hole location: 43.287139°N 76.226299°W

Soil texture: 0-10-inches = topsoil clay loam, 10-25-inches = silt clay, 25-34-inches = silt loam, 34-45-inches = silt loam

Rock armor the inlet and outlet for the wetland? Not needed.

Head-cuts located uphill or downhill of the planned wetland. None.

Woody debris source: Not available on site. Would need to be brought in by truck.

Construction notes: : Status of land for building needs to be determined. Build a groundwater dam along the lower perimeter of the wetland being built. Build an above ground dam that is no higher than 12-inches. Spread soil uphill. Add pits, scrapes, and mounds and then plant with native trees and shrubs.





Reed 9

Site Name: Reed 10	Date: 08-01-2024
Landowner: The Wetland Trust	Designer Name: Thomas R. Biebighauser. Assisting: Dylan Johnston- Jordan, Kendall Hastings
Objectives: Build a naturally appearing and functioning wetland for mitigation.	Site Description: Historically farmed field in hay, Buxton creek to the west of the field. Ditch is present along Bell Rd. Reed 10 is east of Reed 9

Evidence of historic drainage or filling: Deep ditch/creek (Buxton Creek) to the west. The deep ditch Bell Road may serve as outlets for buried drainage systems. Natural basins have been filled and the land sloped for drainage.

Plant species: Green ash, Purple Stem, Foxtail, Juncus effusus, Grass leaf aster, Salix sp.	How the planned wetland is marked on the ground: Not marked
Invasive species: Phalaris arundinacea, Lythrum salicaria	Groundwater elevation in test hole? Not detected.
Hydric soil present near the surface? No	Elevation-change upper to lower edge of designed wetland: 2-feet

Test Hole location: 43.287272°N 76.225547°W

Soil texture: 0-12-inches = topsoil silt loam, 12-15-inches = silt loam, 15-40-inches = clay.

Rock armor the inlet and outlet for the wetland? Rock armor required for spillway due to slope greater than 1 degree

Head-cuts located uphill or downhill of the planned wetland. None.

Woody debris source: Not available on site. Would need to be brought in by truck.

Construction notes: : Status of land for building needs to be determined. Build a groundwater dam along the lower perimeter of the wetland being built. Build an above ground dam that is no higher than 12-inches. Spread soil uphill. Add pits, scrapes, and mounds and then plant with native trees and shrubs.





Reed 10 Reed 10

Site Name: Reed 11	Date: 08-01-2024
Landowner: The Wetland Trust	Designer Name: Thomas R. Biebighauser. Assisting: Dylan Johnston- Jordan, Kendall Hastings
Objectives: Build a naturally appearing and functioning wetland for mitigation.	Site Description: Historically farmed field in hay, deep agricultural ditch to the west of the field.
Evidence of historic drainage or filling: Deep a filled and the land sloped for drainage. Likely l	gricultural ditch to the west of the field. Natural basins have been puried drainage structures present.
Plant species: Onoclea sensibilis, Eutrochium maculatum, Salidago sp., Impatiens compensis	How the planned wetland is marked on the ground: Not marked
Invasive species: Phalaris arundinacea	Groundwater elevation in test hole? Not detected.
Hydric soil present near the surface? No	Elevation-change upper to lower edge of designed wetland: 2-feet
Test Hole location: 43.287348°N 76.232472°W	1

Soil texture: 0-8-inches = topsoil silt loam, 8-45-inches = silt loam.

Rock armor the inlet and outlet for the wetland? Not required

Head-cuts located uphill or downhill of the planned wetland. None.

Woody debris source: Not available on site. Would need to be brought in by truck.

Construction notes: Status of land for building needs to be determined. Build a groundwater dam along the lower perimeter of the wetland being built. Build an above ground dam that is no higher than 12-inches. Spread soil uphill. Add pits, scrapes, and mounds and then plant with native trees and shrubs.





Reed 11 Reed 11

## Appendix G.

[left intentionally blank, will be added to future submittals]





THE WETLAND TRUST
STREAM MITIGATION PROJECT
BUXTON CREEK SITE
BELL RD, PENNELLVILLE, NY 13132

ALL SITE PLANS IMPLEMENT THE FOLLOWING HORIZONTAL COORDINATES:
NAD83 NEW YORK STATE PLANES, CENTRAL ZONE, US FOOT
VERTICAL COORDINATE SYSTEM IS: NORTH AMERICAN VERTICAL DATUM OF 1988 (NAVD99)

INDEX TO DRAWINGS		
SHEET NO.	SHEET NAME	
C-001	COVER AND TITLE SHEET	
C-002	EXISTING CONDITIONS SITE PLAN	
C-003	KEY PLAN FOR EXISTING CONDITIONS	
C-104	PROPOSED CONDITINS SITE PLAN	
C-005	KEY PLAN FOR EXISTING CONDITIONS	
C-101	EXISTING PLAN & PROFILE NE-ES-1	
C-102	EXISTING PLAN & PROFILE SE-ES-1	
C-103	EXISTING PLAN & PROFILE SE-ES-1	
C-104	EXISTING PLAN & PROFILE SE-ES-1	
C-105	EXISTING PLAN & PROFILE NW - ES - 1	
C-106	EXISTING PLAN & PROFILE NW - ES - 1	
C-107	EXISTING PLAN & PROFILE NW - ES - 1	
C-108	EXISTING PLAN & PROFILE NW - ES - 1	
C-109	EXISTING PLAN & PROFILE NW - ES - 1	
C-110	PROPOSED PLAN & PROFILE NE-DS - 1	
C-111	PROPOSED PLAN & PROFILE SE-DS - 1	
C-112	PROPOSED PLAN & PROFILE SE-DS - 1	
C-113	PROPOSED PLAN & PROFILE SE-DS - 1	
C-114	PROPOSED PLAN & PROFILE NW-DS - 1	
C-115	PROPOSED PLAN & PROFILE NW-DS - 1	
C-116	PROPOSED PLAN & PROFILE NW-DS - 1	
C-117	PROPOSED PLAN & PROFILE NW-DS - 1	
C-118	PROPOSED PLAN & PROFILE NW-DS - 1	
C-119	PROPOSED PLAN & PROFILE NW-DS - 1	
C-301	PROPOSED SECTION VIEWS NE - DS - 1	
C-302	PROPOSED SECTION VIEWS SE - DS - 1	
C-303	PROPOSED SECTION VIEWS SE - DS - 1	
C-304	PROPOSED SECTION VIEWS NW - DS - 1	
C-305	PROPOSED SECTION VIEWS NW - DS - 1	
C-306	PROPOSED SECTION VIEWS NW - DS - 1	
C-501	MISCELLANEOUS DETAILS	
C-502	MISCELLANEOUS DETAILS	


ABBREV	IATI	IONS:
--------	------	-------

ABBKENIAI	IONS:
EG	<b>EXISTING GROUND</b>
FG	FINISH GROUND
ES	<b>EXISTING STREAM</b>
DS	<b>DESIGN STREAM</b>
NE	NORTHEAST
SE	SOUTHEAST
NW	NORTHWEST
SW	SOUTHWEST
AVG	AVERAGE
FT	FEET

STA	STATION
ELEV	ELEVATION
SQ	SQUARE FEET
CFPS	CUBIC FEET PER SECOND
MAX	MAXIMUM
MIN	MINIMUM
DS	DOWNSTREAM
US	UPSTREAM
TYP	TYPICAL
APPR.	APPROXIMATE
I	

PRELIMINARY
NOT FOR
CONSTRUCTION
DATE: 2/24/2025

NO.	REV DATE			REVISION				IN	Г.		
AT THE S	IT IS A VIOLATION OF LAW FOR ANY PERSON, UNLESS ACTING UNDER THE DIRECTION OF A LICENSED ENGINEER, TO ALTER THIS DOCUMENT. THIS DRAWING WAS PREPARED AT THE SCALE INDICATED. INACCURACIES IN THE STATED SCALE MAY BE INTRODUCED WHEN DRAWINGS ARE REPRODUCED BY ANY MEANS. USE THE GRAPHIC SCALE BAR TO DETERMINE THE ACTUAL SIZE. DRAWING IS NOT SCALABLE IF NO SCALE BAR IS PRESENT.										
Project De	etails		Drawing Title								
THE W	THE WETLAND TRUST COVER AND TITLE SHEET										
STREA	M MITIGATION										
Bell Rd	, Pennellville, NY 13132										
						####					
Location: NEW Y	ORK		Designer / Professional E	ingineer Responsible:		####					
Project Number	1940111895		Designed by S.M. Ahmadi	Drawn by S.M. Ahmadi	Check K. Bue	,	Approved by P. Domaszczynski #				
Project Status	####		Drawing Number C-001				Scale NTS	Sc X	Rev.		

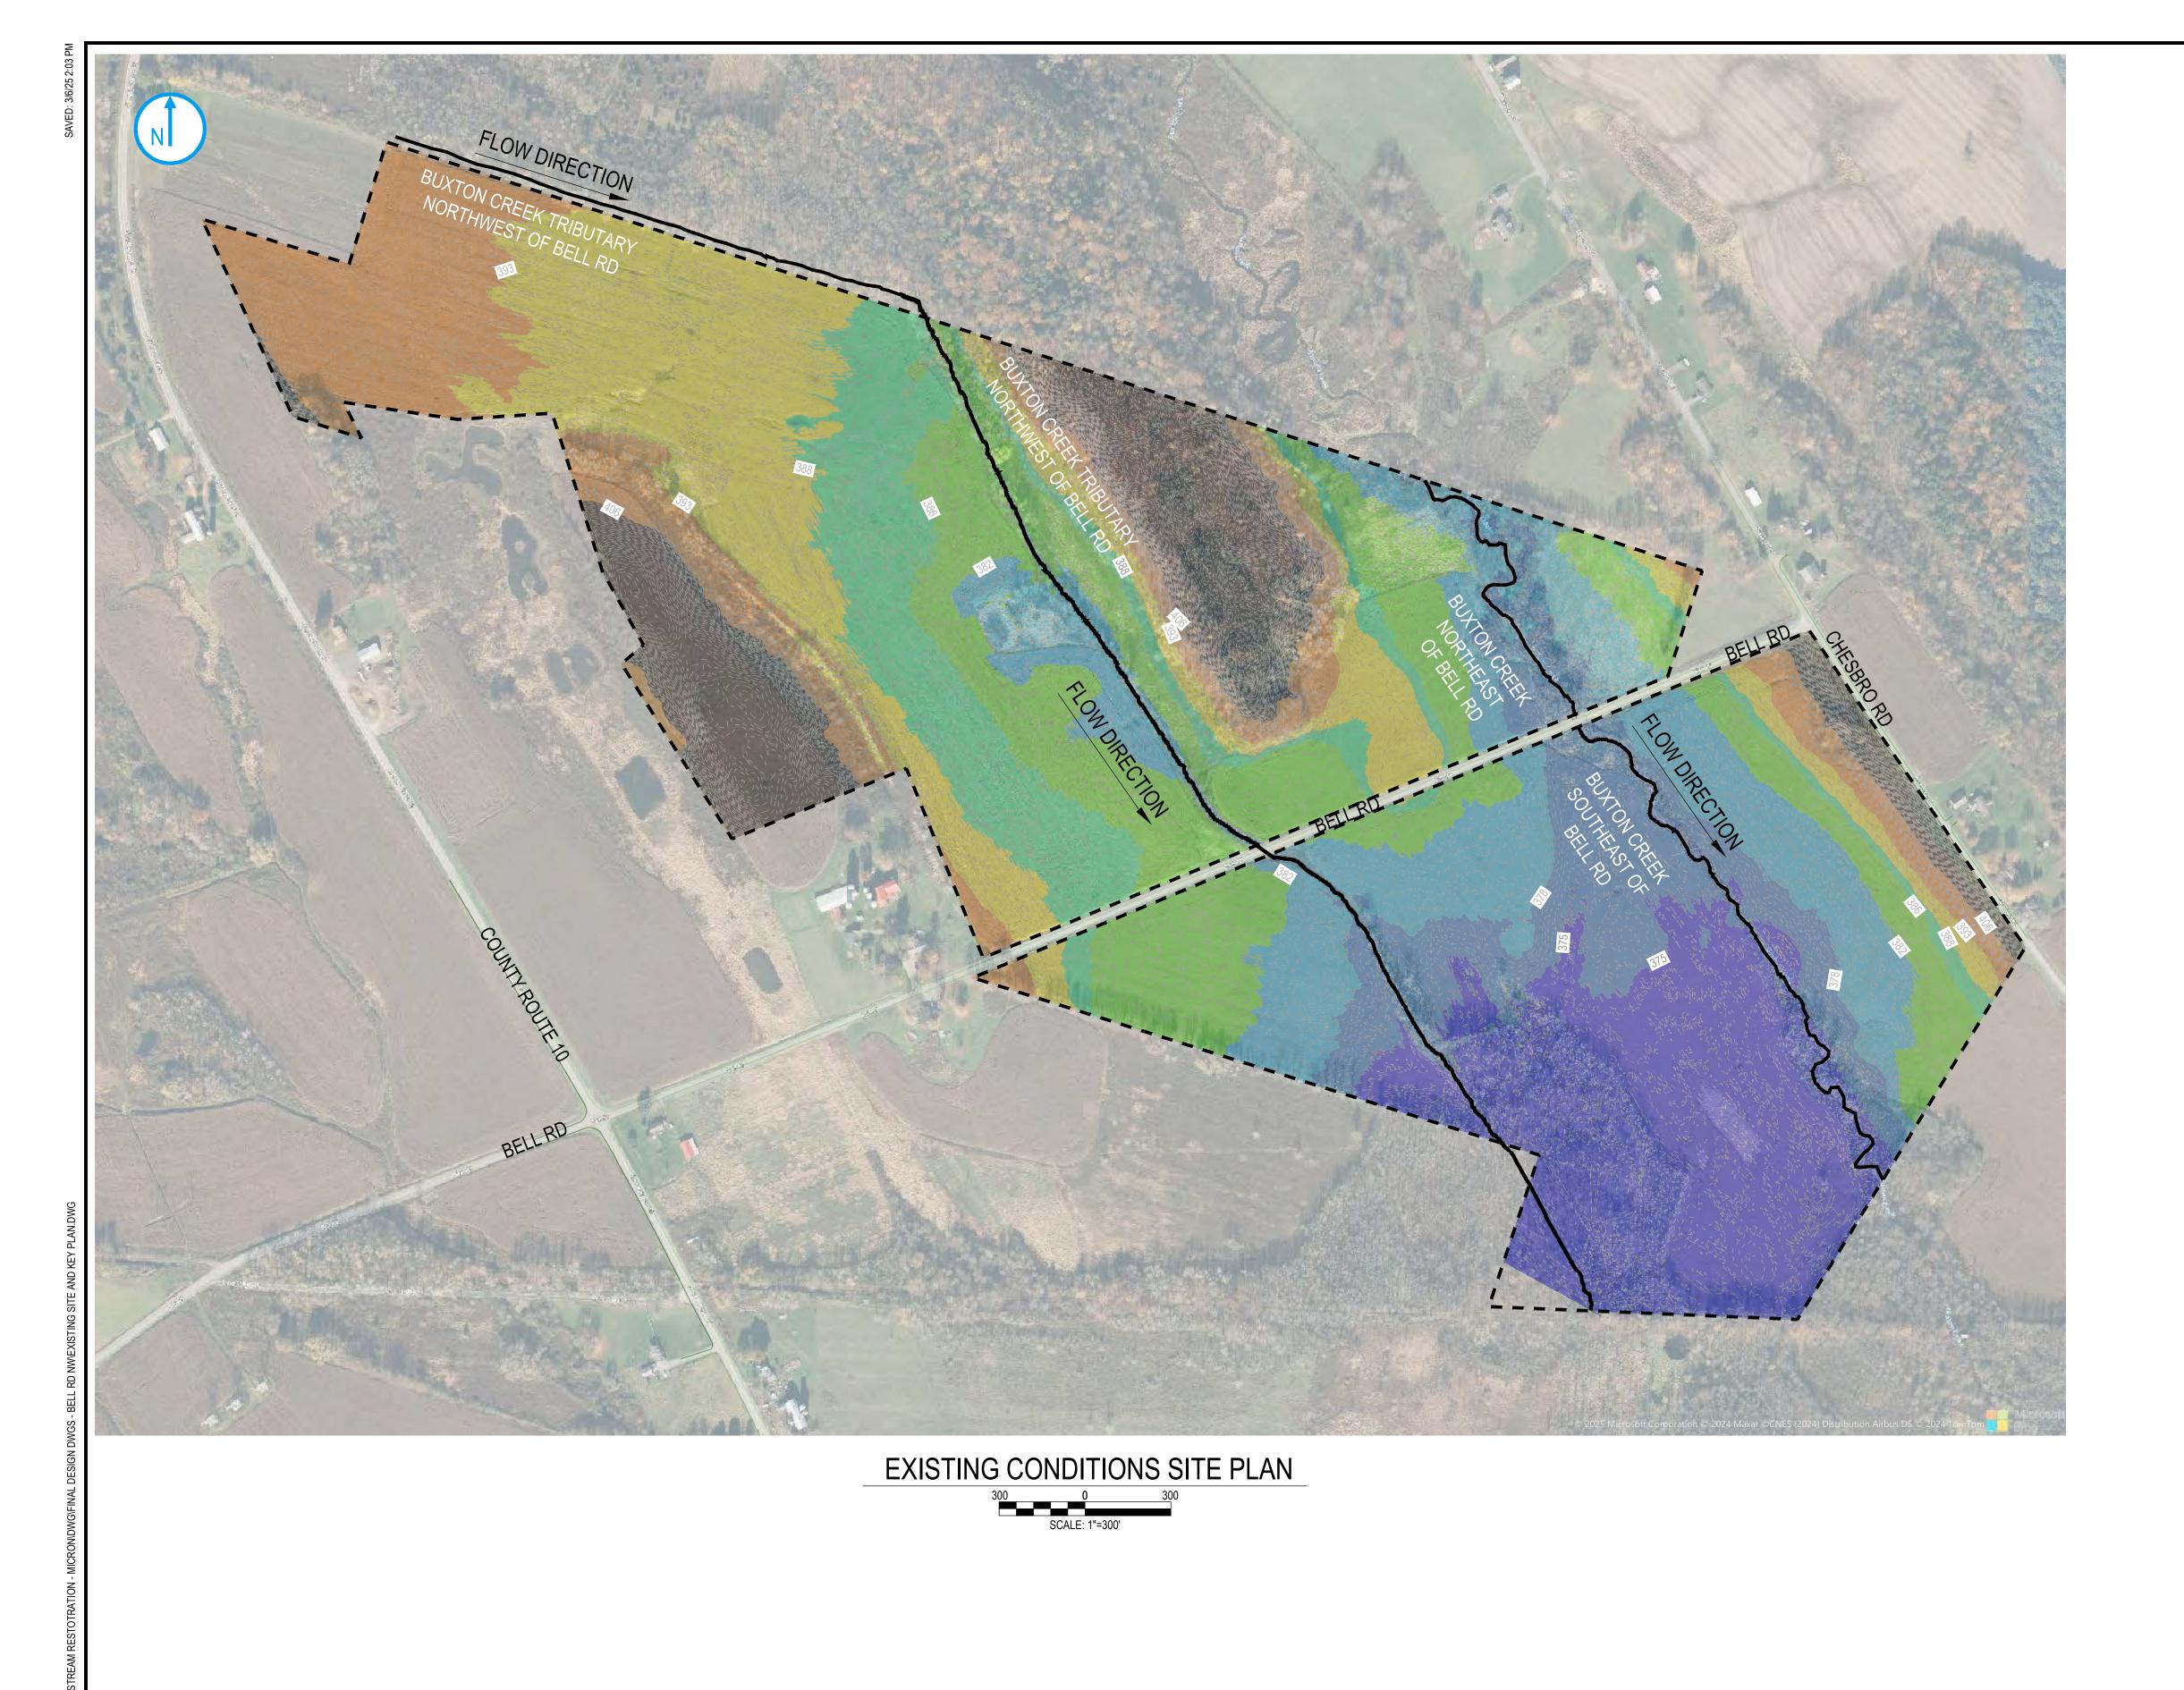

LEGEND:
PROPERTY BOUNDARY
(APPROXIMATE)

EXISTING STREAM
ALIGNMENT

	Elevations Table									
Number	Minimum Elevation (ft)	Maximum Elevation (ft)	Area (ft^2)	Color						
1	370.26	375.00	1646207.13							
2	375.00	378.00	963560.53							
3	378.00	382.00	1411435.86							
4	382.00	386.00	1707556.76							
5	386.00	388.00	997745.08							
6	388.00	393.00	1652487.26							
7	393.00	406.00	1307573.23							
8	406.00	442.31	1184922 99							

NO. REV DATE REVISION

IT IS A VIOLATION OF LAW FOR ANY PERSON, UNLESS ACTING UNDER THE DIRECTION OF A LICENSED ENGINEER, TO ALTER THIS DOCUMENT. THIS DRAWING WAS PREPARED AT THE SCALE INDICATED. INACCURACIES IN THE STATED SCALE MAY BE INTRODUCED WHEN DRAWINGS ARE REPRODUCED BY ANY MEANS. USE THE GRAPHIC SCALE BAR TO DETERMINE THE ACTUAL SIZE. DRAWING IS NOT SCALABLE IF NO SCALE BAR IS PRESENT.


Project Details


Drawing Title

EXISTING CONDITIONS SITE DIAM.

	IMINAR	Y		STF Ball		
NOT FOR						
CONSTRUCTION						
DATE:	2/24/2025			Proje Num		

Status ####	Number C-002				AS NOTED	Х	Х
Project """"	Drawing C 000		•		Scale	Sc	Re
Project Number <b>1940111895</b>	Designed by S.M. Ahmadi	Drawn by S.M. Ahmadi	Check K. Bue	,	Approved by P. Domaszczynski	Date ####	
Location: #####	Designer / Professional Er	ngineer Responsible:		####			
STREAM MITIGATION Bell Rd, Pennellville, NY 13132 ####				#### ####			
THE WETLAND TRUST	EXISTING CONDIT	IONS SITE PLAN					
Project Details	Drawing Title						
O DETERMINE THE ACTUAL SIZE. DRAWING IS NOT SCAL	ABLE IF NO SCALE BAR IS	S PRESENT.					

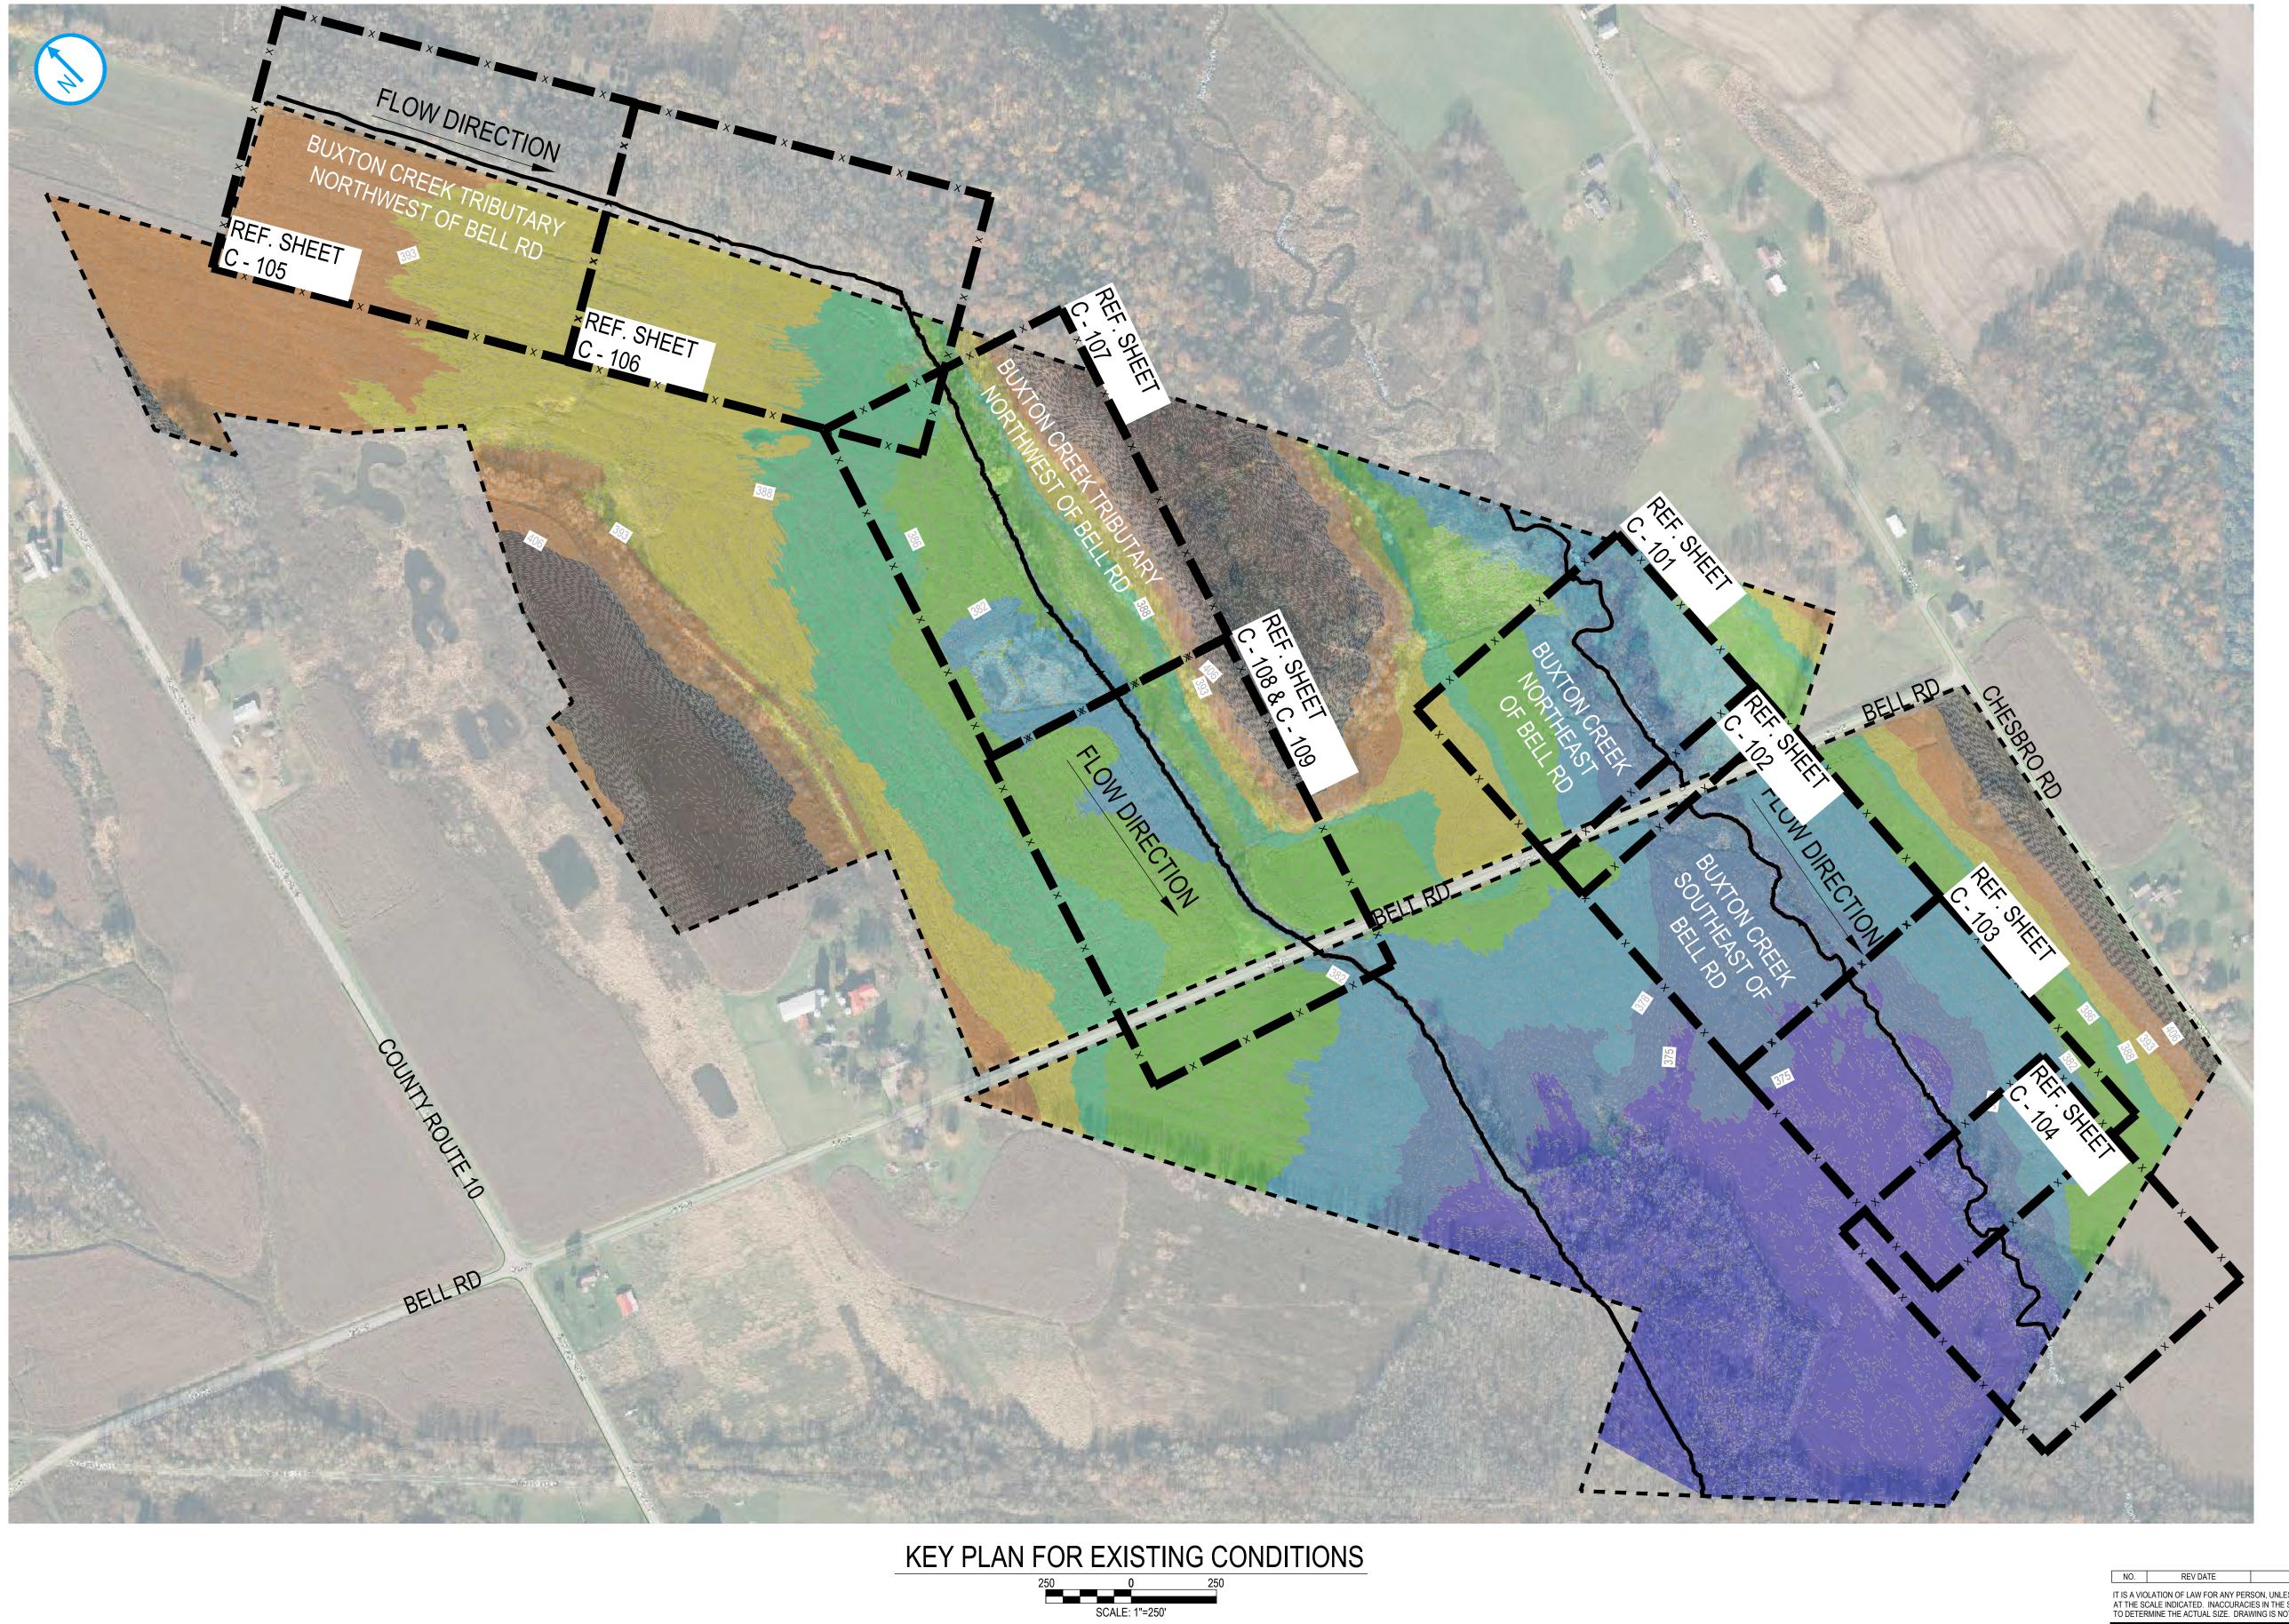

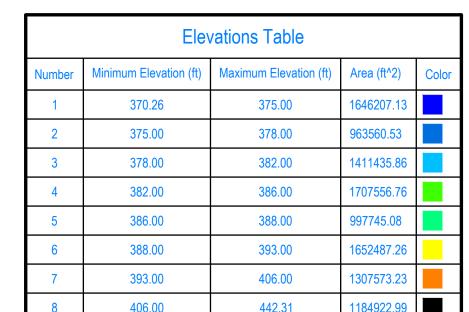

## LEGEND

PROPERTY
BOUNDARY LINE


EXISTING STREAM ALIGNMENT


NO. REV DATE REVISION INT.


IT IS A VIOLATION OF LAW FOR ANY PERSON, UNLESS ACTING UNDER THE DIRECTION OF A LICENSED ENGINEER, TO ALTER THIS DOCUMENT. THIS DRAWING WAS PREPARE

PRELIMINARY
NOT FOR
CONSTRUCTION
DATE: 2/24/2025

THE SCALE INDICATED. INACCURACIES IN THE STATED O DETERMINE THE ACTUAL SIZE. DRAWING IS NOT SCAL			AKE KE	PRODUCED BY AI	NY MEANS. USE THE GR	APHIC SCA	NLE I
Project Details	Drawing Title						
THE WETLAND TRUST	KEY PLAN FOR EX	SISTING CONDITION					
STREAM MITIGATION Bell Rd, Pennellville, NY 13132 ####				#### ####			
ocation:	Designer / Professional Er	ngineer Responsible:		####			
Project 1940111895	Designed by S.M. Ahmadi	Drawn by S.M. Ahmadi	Checke K. Bue	,	Approved by P. Domaszczynski ###		
Project	Drawing C-003				Scale AS NOTED	Sc	R

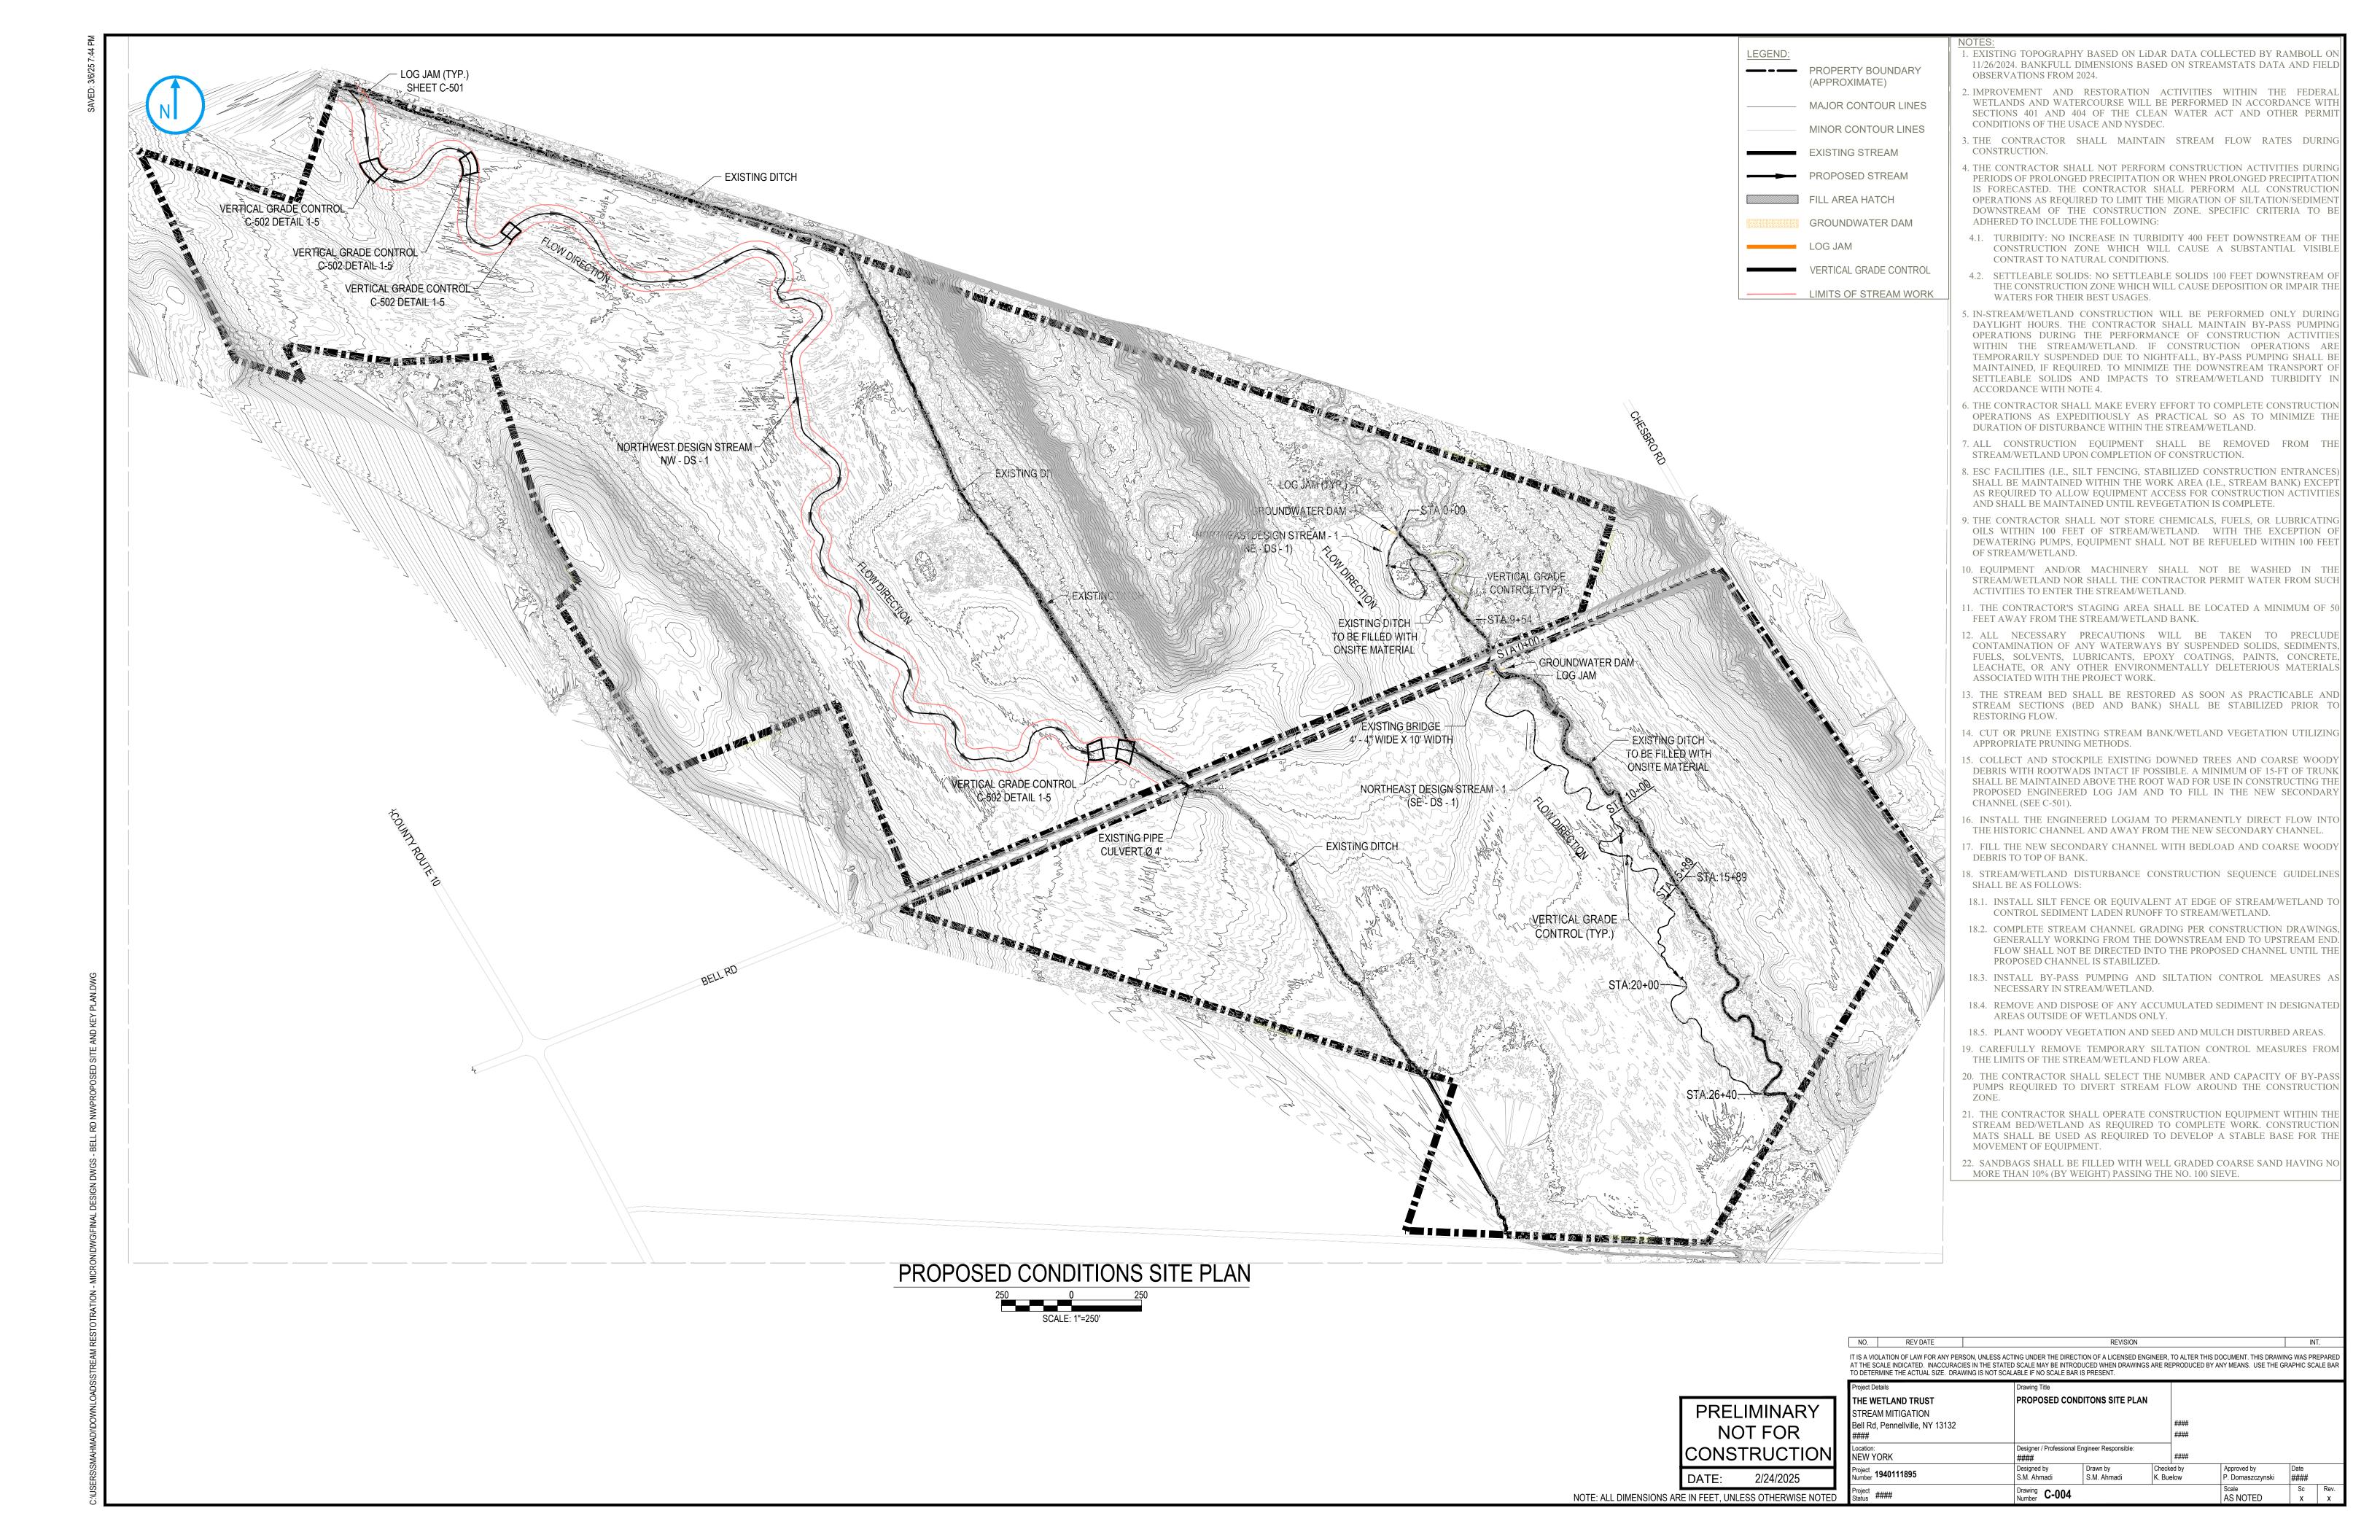

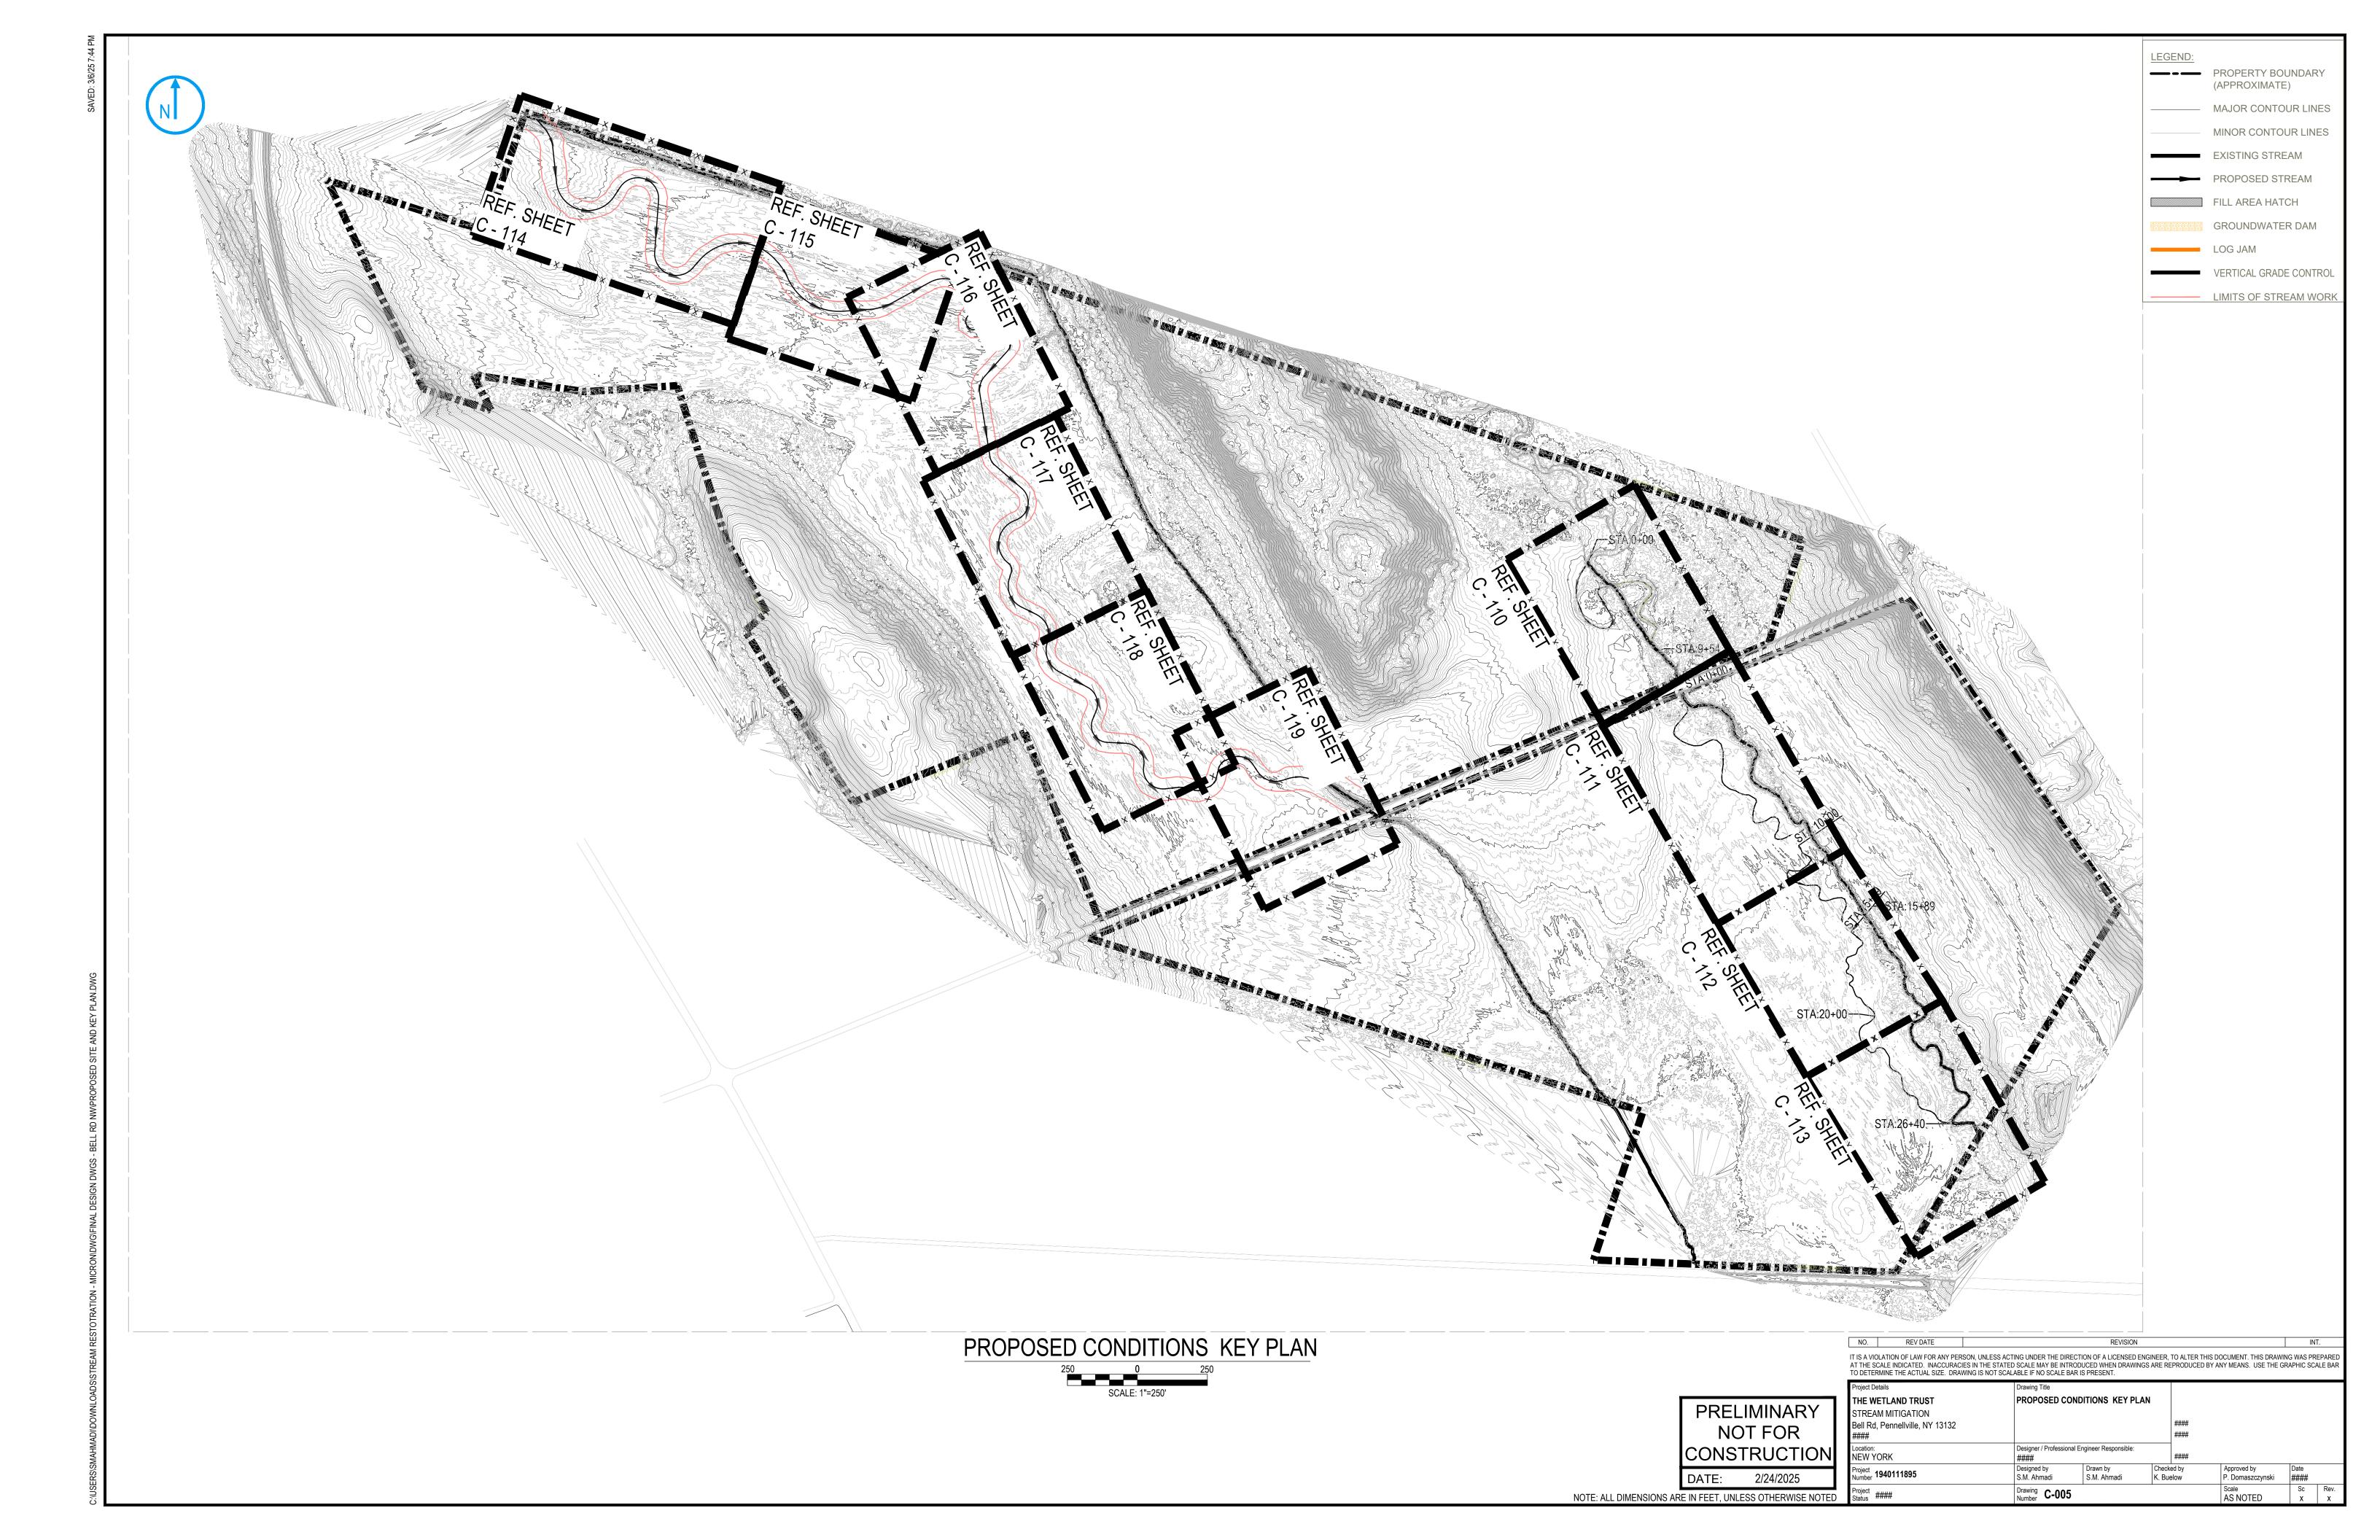

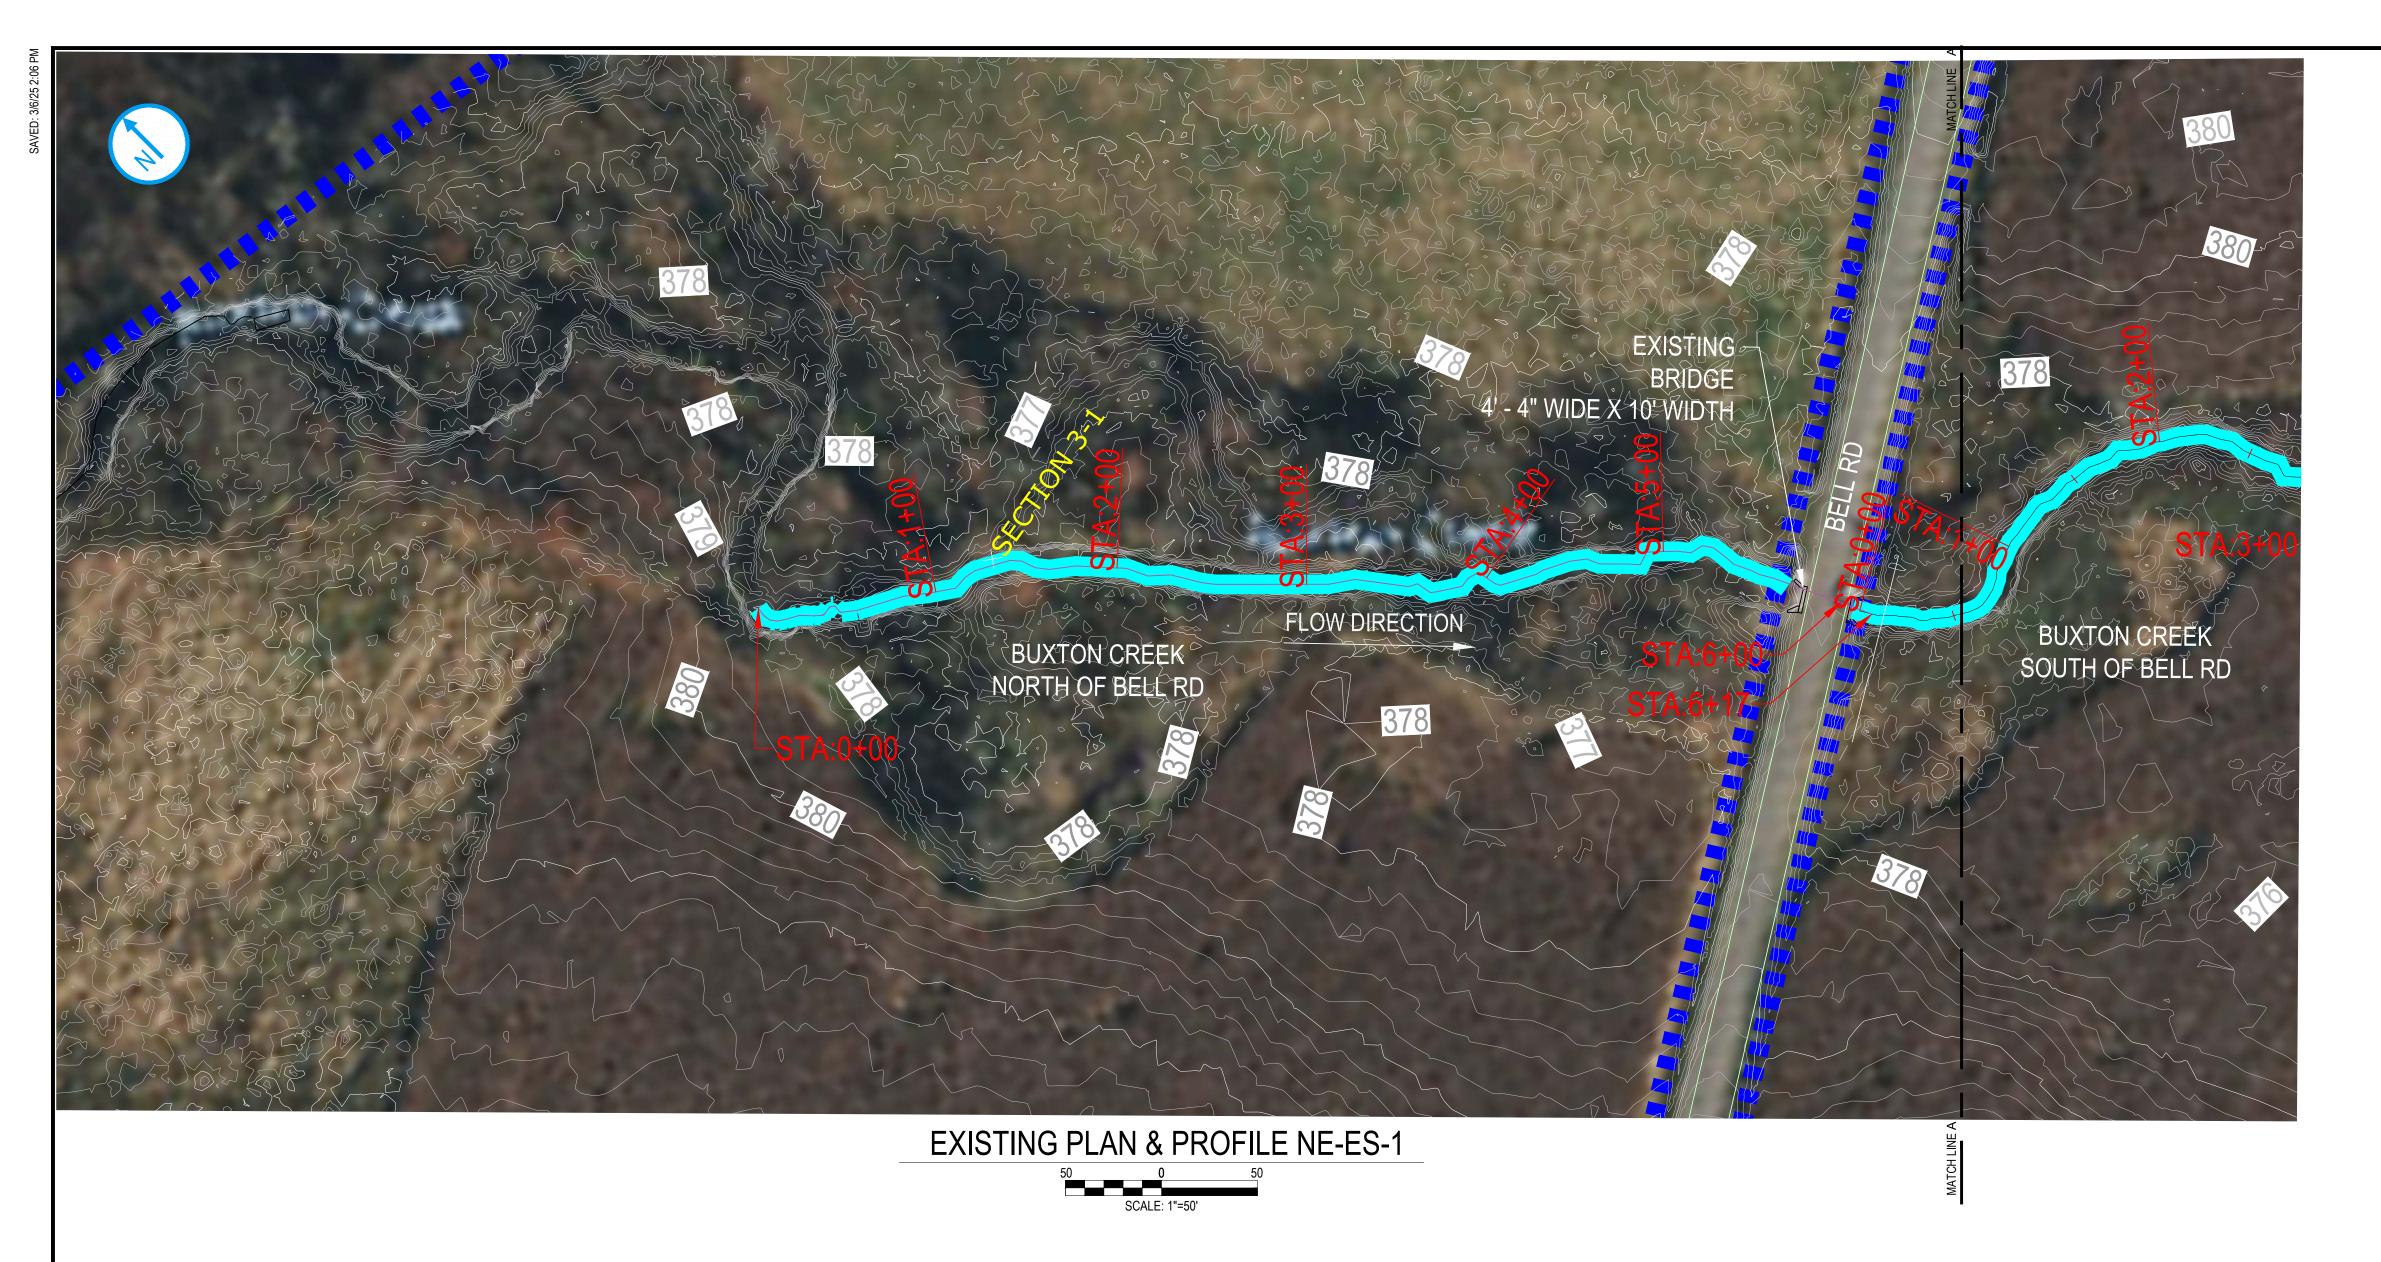



374.89 1197976.36 915040.04 SECTION 3-1

LEGEND:

PROPERTY BOUNDARY (APPROXIMATE)

EXISTING STREAM ALIGNMENT

## TABLE C-101-1 BUXTON CREEK (NORTH OF BELL RD)

MEASUREMENT LOCATION: SECTION 3-1

BASEFLOW CONDITIONS

MEASURED FLOW DATA

DISTANCE * (FT)	DISTANCE (FT)	DEPTH (FT)	DEPTH (FT)	60% OF MAX**	SEGMENT DISTANCE (FT)	AREA (SQ FT)	FLOW (CFPS)
0.00	1.13	0.00	0.20	0.00	1.13		
2.25	3.38	0.40	0.61	0.03	2.25	1.37	0.04
4.50	5.63	0.83	0.88	0.10	2.25	1.68	0.16
6.75	7.92	0.92	0.46	0.16	2.29	1.53	0.25
9.08	9.08	0.00	0.00	0.00	1.17	0.27	0.00
			TOTAL =				0.46

\*DISTANCE IS MEASURED FROM NEAR BANK: GREATEST DISTANCE IS STREAM WIDTH.

\*\*VELOCITY MEASUREMENTS AT 60% OF MAXIMUM STREAM DEPTH.

STREAM WIDTH = 9.0 FT AT THE LOCATION OF MEASUREMENTS.

LOCATION: NORTH OF BELL RD (SECTION 3-1)

MEASUREMENT DATE: 11/13/2024

- 0001	EXISTING PROFILE			NE-ES-1	PROF	FILE		BELL RD.	380'
378' NO 376' BEI 374' 372'	EXISTING D PROFILE STA:0+00.00 ELEV:375.00'			-0.	.08%	4'-4		XISTING BRIDGE GHT X 10' WIDTH STA:5+73.78 ELEV:374.73'	375' S 370' E
EG(FT)	374.8	374.5	374.84	- 1	374.76	374.6	374.68	374.8	379.6
	1+00	2+	00	3+	00	4+	00	5+00	6+00


PROFILE STATION 0+00 TO 5+65


NO. REV DATE REVISION INT.

IT IS A VIOLATION OF LAW FOR ANY PERSON, UNLESS ACTING UNDER THE DIRECTION OF A LICENSED ENGINEER, TO ALTER THIS DOCUMENT. THIS DRAWING WAS PREPARED AT THE SCALE INDICATED. INACCURACIES IN THE STATED SCALE MAY BE INTRODUCED WHEN DRAWINGS ARE REPRODUCED BY ANY MEANS. USE THE GRAPHIC SCALE BAR TO DETERMINE THE ACTUAL SIZE. DRAWING IS NOT SCALABLE IF NO SCALE BAR IS PRESENT.

	. [
PRELIMINARY	
NOT FOR	1
CONSTRUCTION	1 1
DATE: 1/21/2025	F 1

AT THE SCALE INDICATED. INACCURACIES IN THE STATE TO DETERMINE THE ACTUAL SIZE. DRAWING IS NOT SCA			ARE RE	EPRODUCED BY A	NY MEANS. USE THE GR	RAPHIC SCA	ALE BAF
Project Details	Drawing Title						
THE WETLAND TRUST STREAM MITIGATION Bell Rd, Pennellville, NY 13132 ####	EXISTING PLAN 8	PROFILE NE-ES-1	#### ####				
Location: NEW YORK	Designer / Professional E	Ingineer Responsible:		####			
Project Number 1940111895	Designed by S.M. Ahmadi	, , , , ,		,	Approved by P. Domaszczynski	Date ####	
Project #### Status	Drawing C-101		•		Scale AS NOTED	Sc X	Rev.

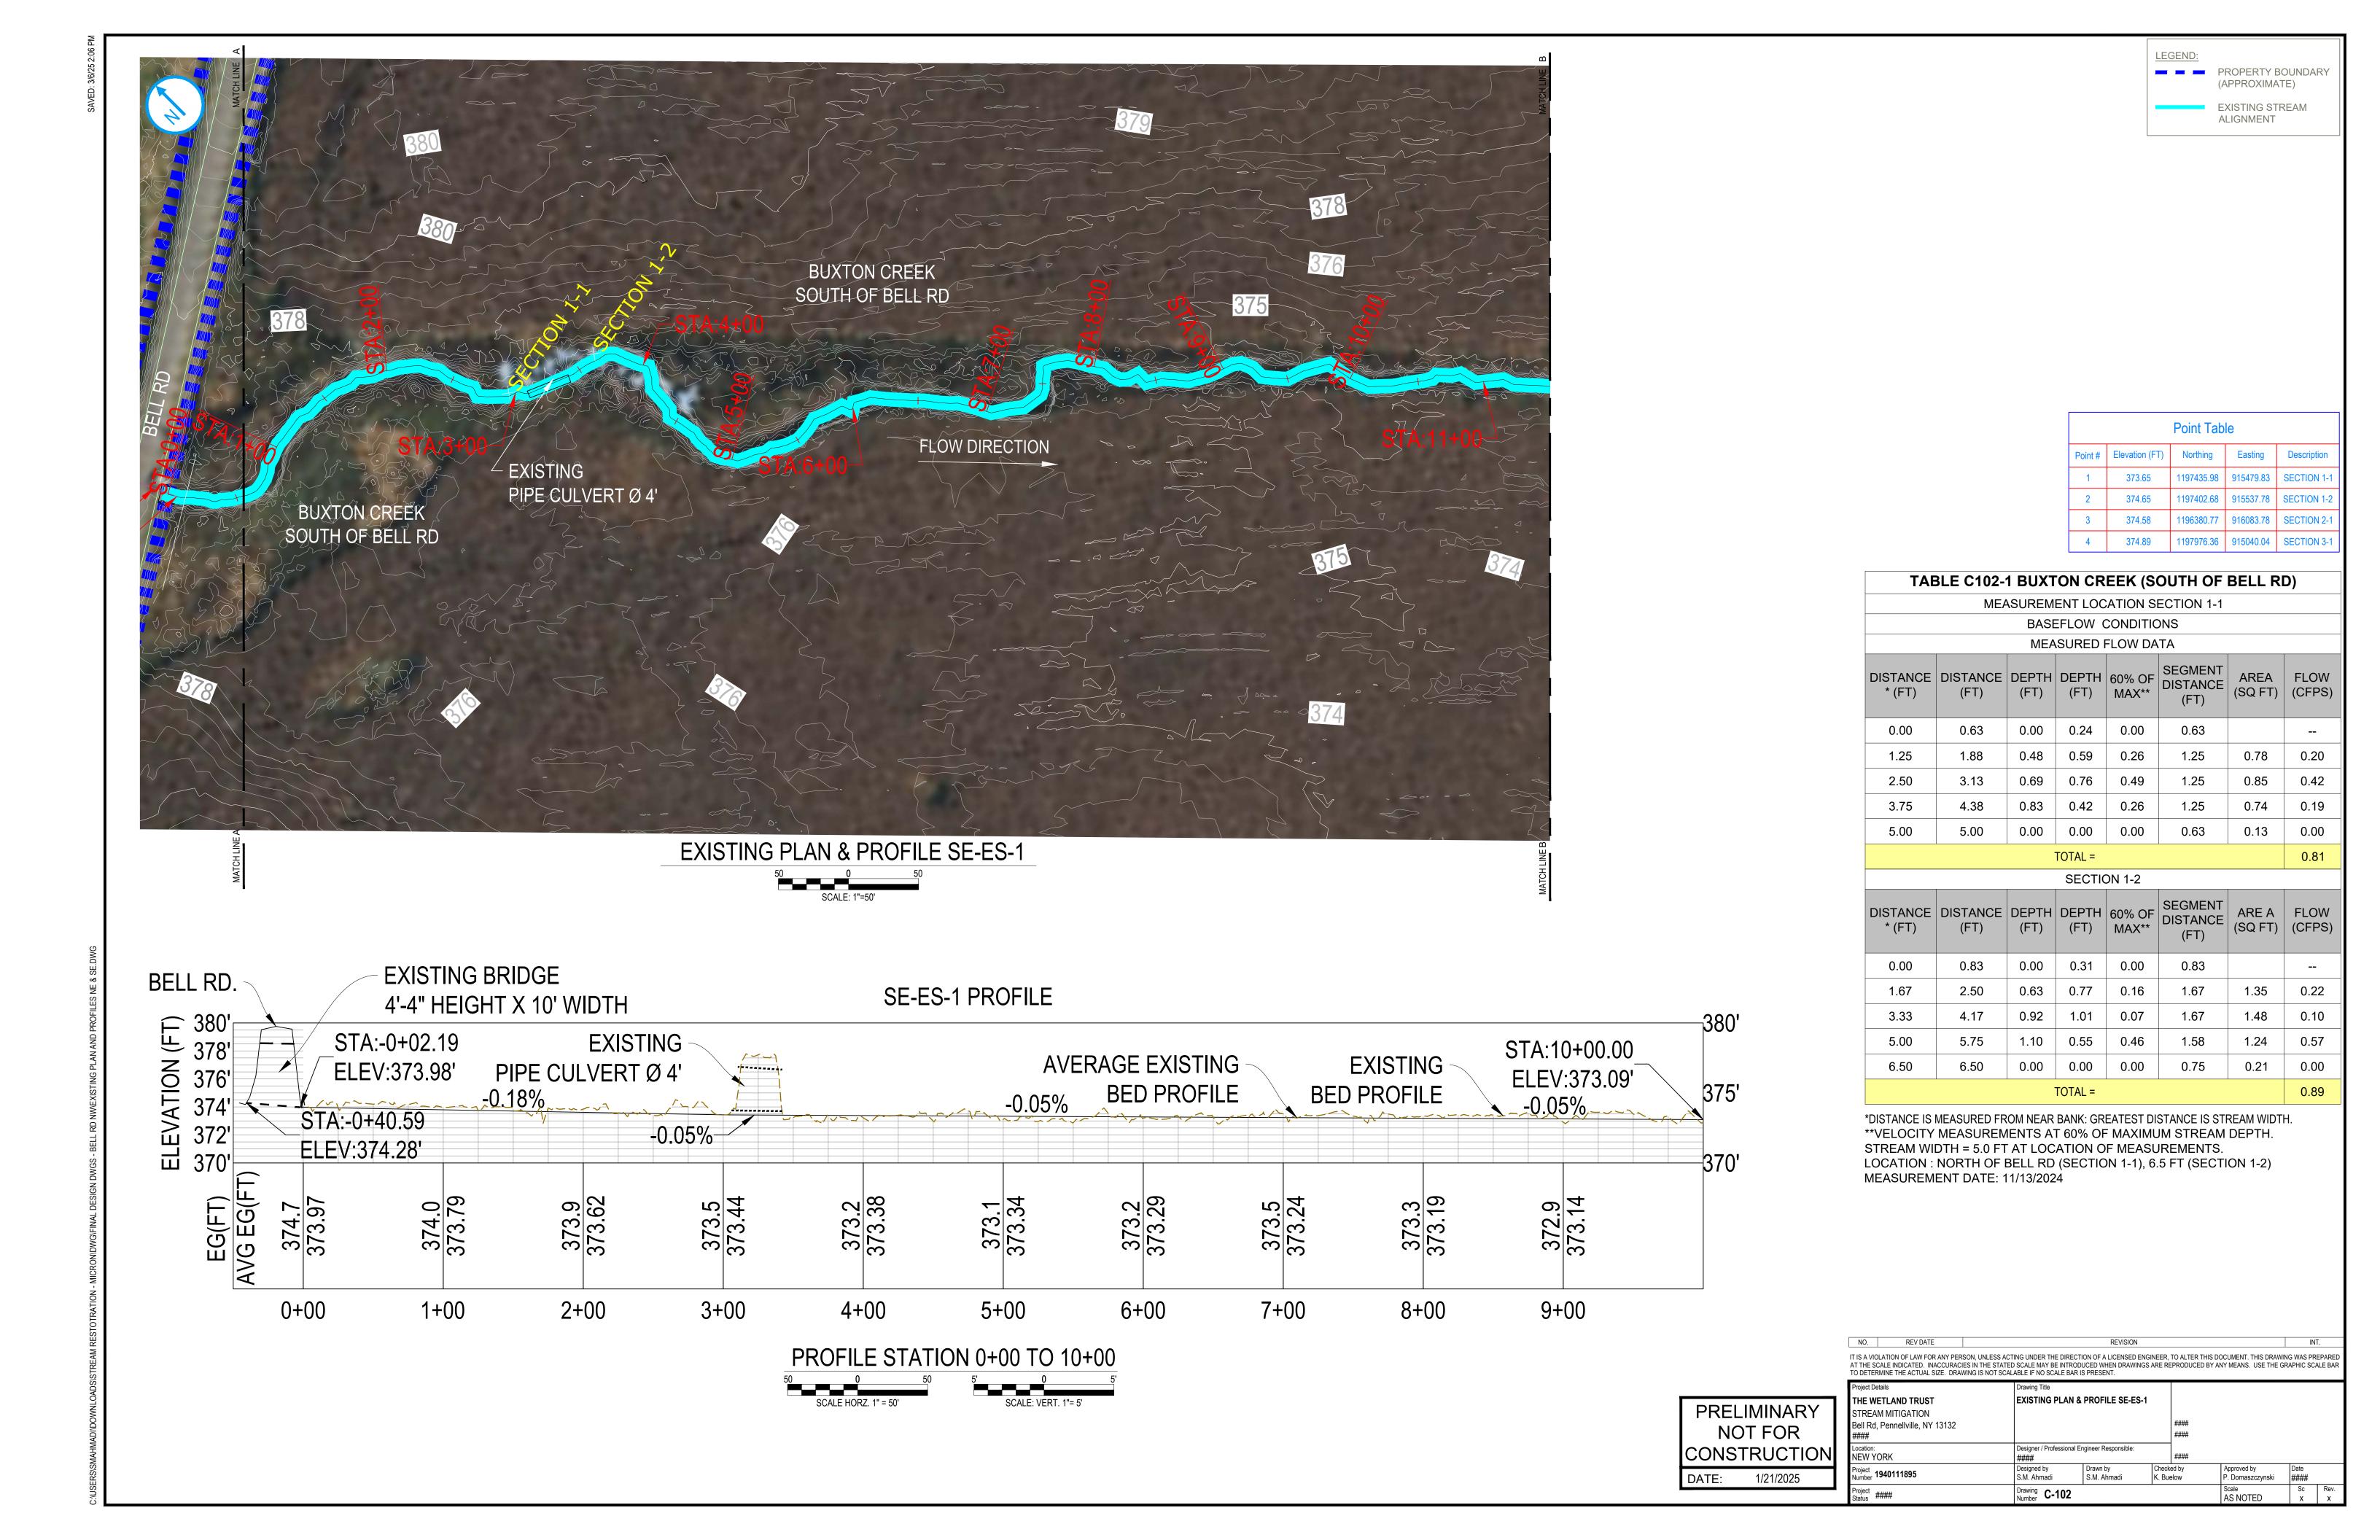

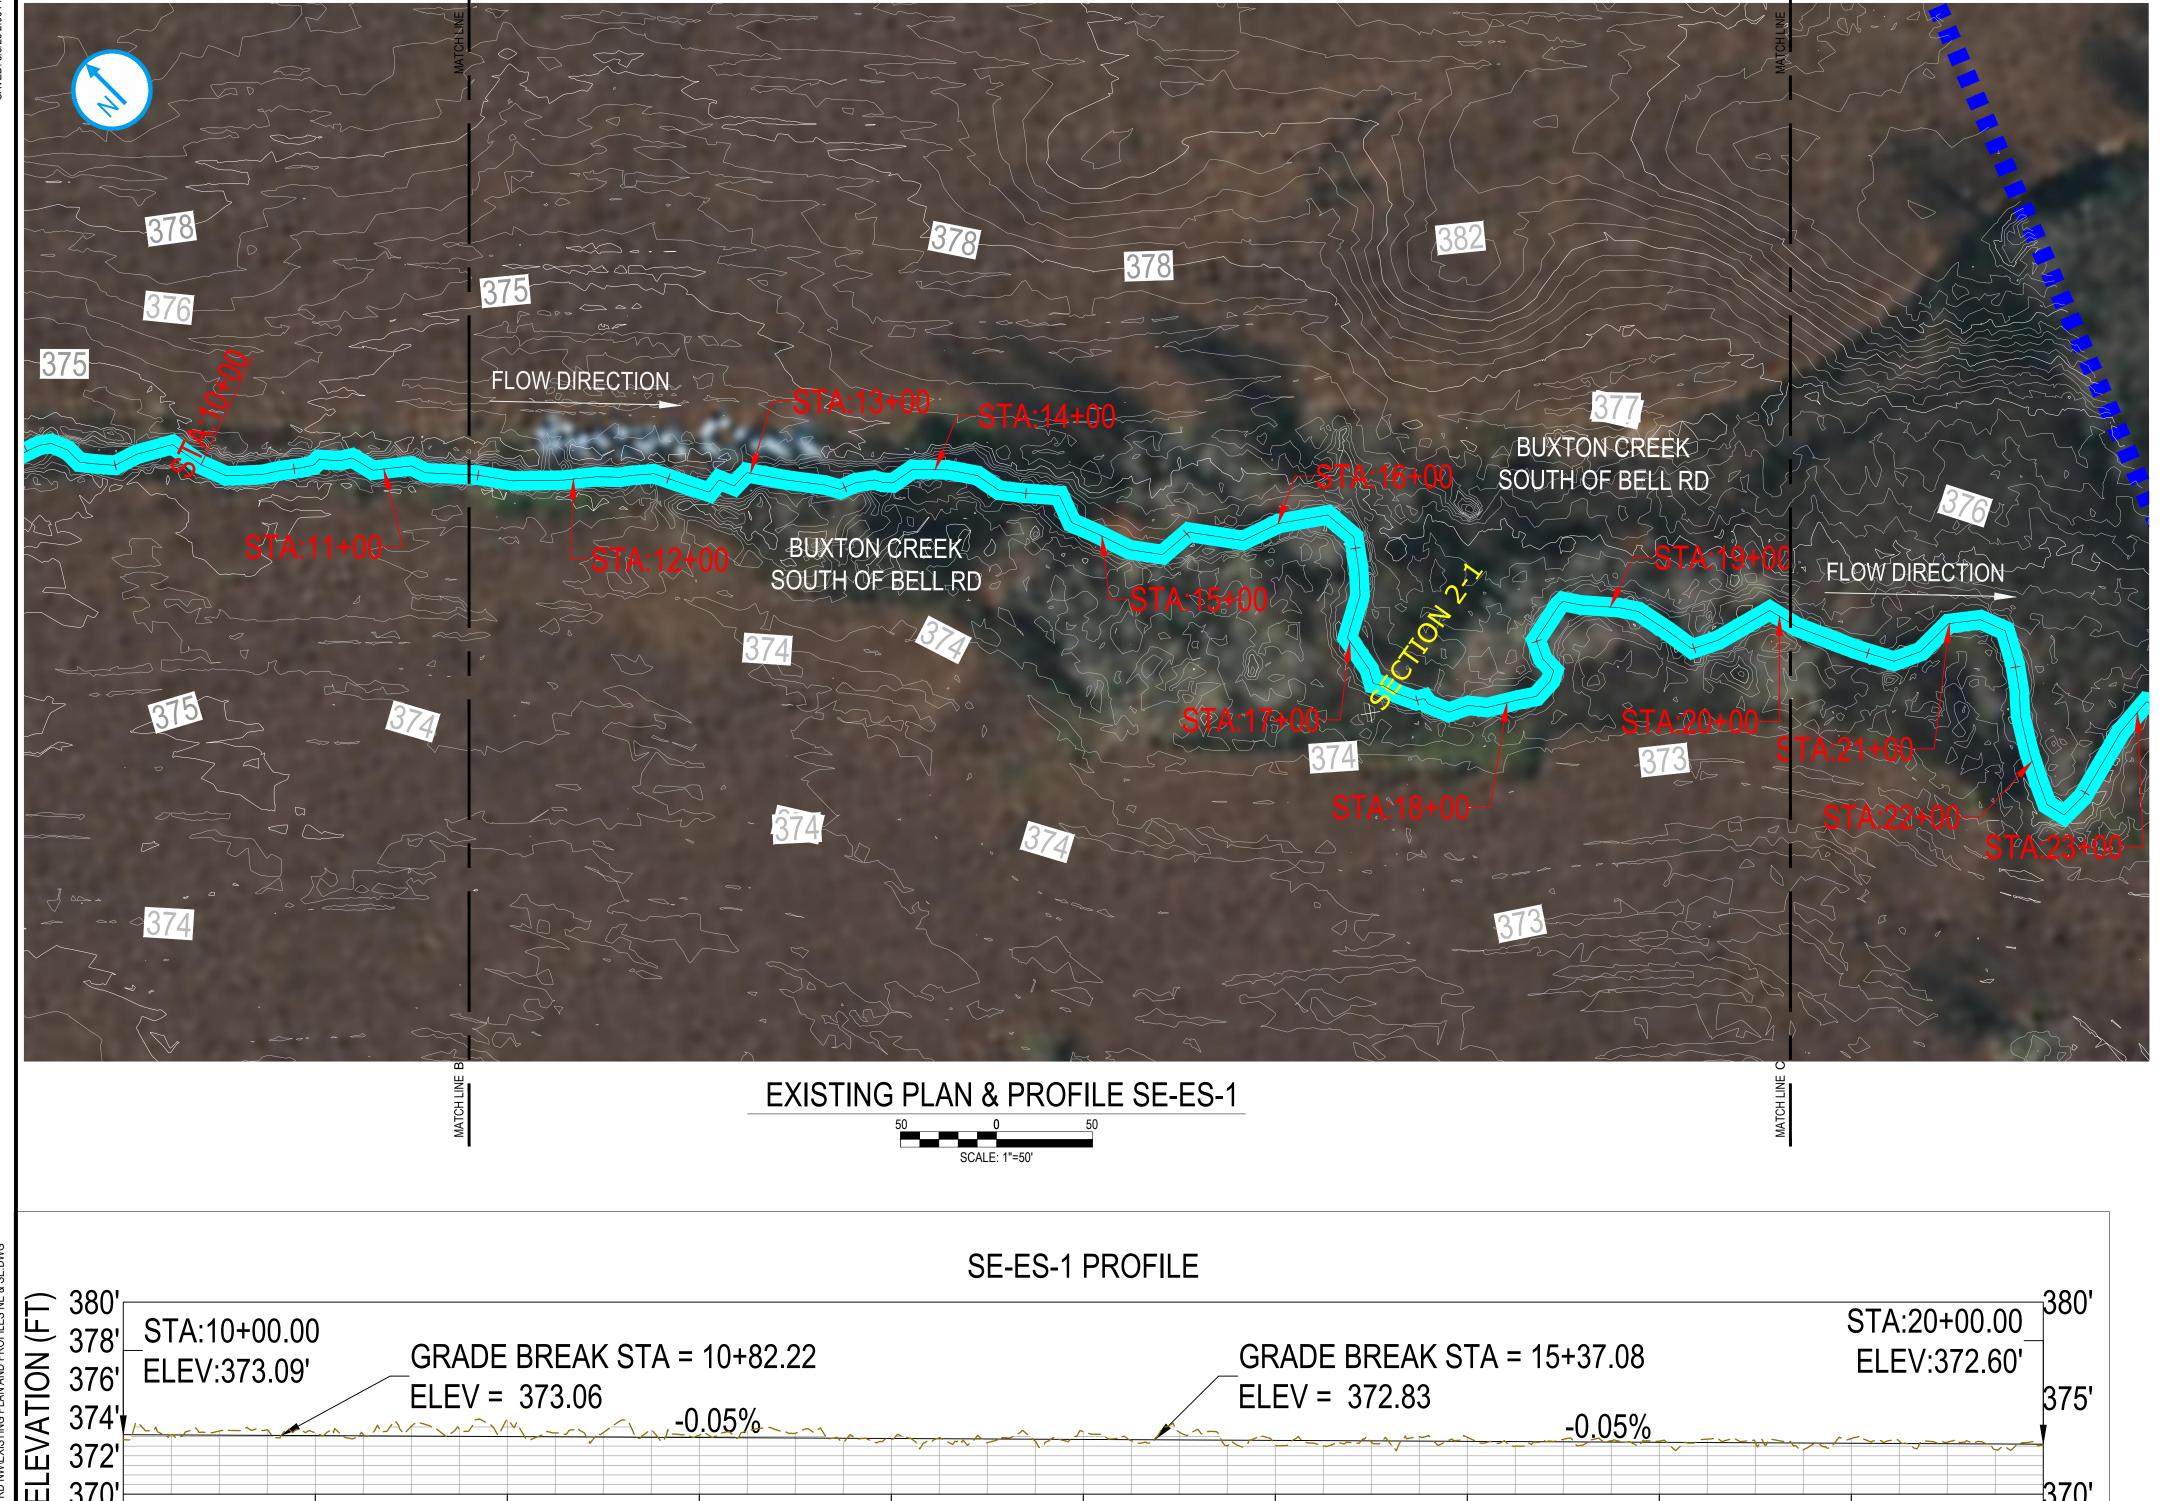

			Point Tab	le	
Point # Eleva		Elevation (FT)	Northing	Easting	Description
	1	373.65	1197435.98	915479.83	SECTION 1-1
	2	374.65	1197402.68	915537.78	SECTION 1-2

374.89 1197976.36 915040.04 SECTION 3-1

PROPERTY BOUNDARY (APPROXIMATE)

EXISTING STREAM ALIGNMENT

## TABLE C-103-1 BUXTON CREEK (SOUTH OF BELL RD)

MEASUREMENT LOCATION: SECTION 2-1

BASEFLOW CONDITIONS

MEASURED FLOW DATA

DISTANCE * (FT)	DISTANCE (FT)	DEPTH (FT)	DEPTH (FT)	60% OF MAX**	SEGMENT DISTANCE (FT)	AREA (SQ FT)	FLOW (CFPS)
0.00	0.92	0.00	0.23	0.00	0.92		
1.83	2.75	0.46	0.58	0.10	1.83	1.12	0.11
3.67	4.58	0.71	0.66	0.30	1.83	1.14	0.34
5.50	6.42	0.60	0.30	0.16	1.83	0.88	0.14
7.33	7.33	0.00	0.00	0.00	0.92	0.14	0.00
			TOTAL =				0.59

\*DISTANCE IS MEASURED FROM NEAR BANK: GREATEST DISTANCE IS STREAM WIDTH. \*\*VELOCITY MEASUREMENTS AT 60% OF MAXIMUM STREAM DEPTH. STREAM WIDTH = 7.3 FT AT LOCATION OF MEASUREMENTS


LOCATION : NORTH OF BELL RD MEASUREMENT DATE: 11/13/2024


& SE.DWG				S	E-ES-1 PROFIL	.E				2001
ğ <b> </b>	/.3/3.U9	GRADE BREAK ELEV = 373.06 00.525		372.90	373.3	GRADE BI ELEV = 37 372.80		+37.08 -0.05% 32.70	372.65 STA:20+ ELEV:3	
EG AVG	11+00	12+00	13+00	14+00	15+00	16+00	17+00	18+00	19+00	
STOTRATION - N	11.00	12.00	10.00		TATION 10+00		17.00	10.00	10.00	


IT IS A VIOLATION OF LAW FOR ANY PERSON, UNLESS ACTING UNDER THE DIRECTION OF A LICENSED ENGINEER, TO ALTER THIS DOCUMENT. THIS DRAWING WAS PREPARED


PRELIMINARY NOT FOR CONSTRUCTION DATE: 1/21/2025


AT THE SCALE INDICATED. INACCURACIES IN THE STAT TO DETERMINE THE ACTUAL SIZE. DRAWING IS NOT SCA			S ARE RE	EPRODUCED BY A	INY MEANS. USE THE GR	RAPHIC SC	ALE BAF
Project Details	Drawing Title						
THE WETLAND TRUST STREAM MITIGATION Bell Rd, Pennellville, NY 13132 ####	EXISTING PLAN 8	PROFILE SE-ES-1		#### ####			
Location: NEW YORK	Designer / Professional E	Engineer Responsible:		####			
Project Number 1940111895	Designed by S.M. Ahmadi	Drawn by S.M. Ahmadi	Check K. Bue	,	Approved by P. Domaszczynski	Date	
Project #### Status	Drawing Number C-103	•			Scale AS NOTED	Sc X	Rev.

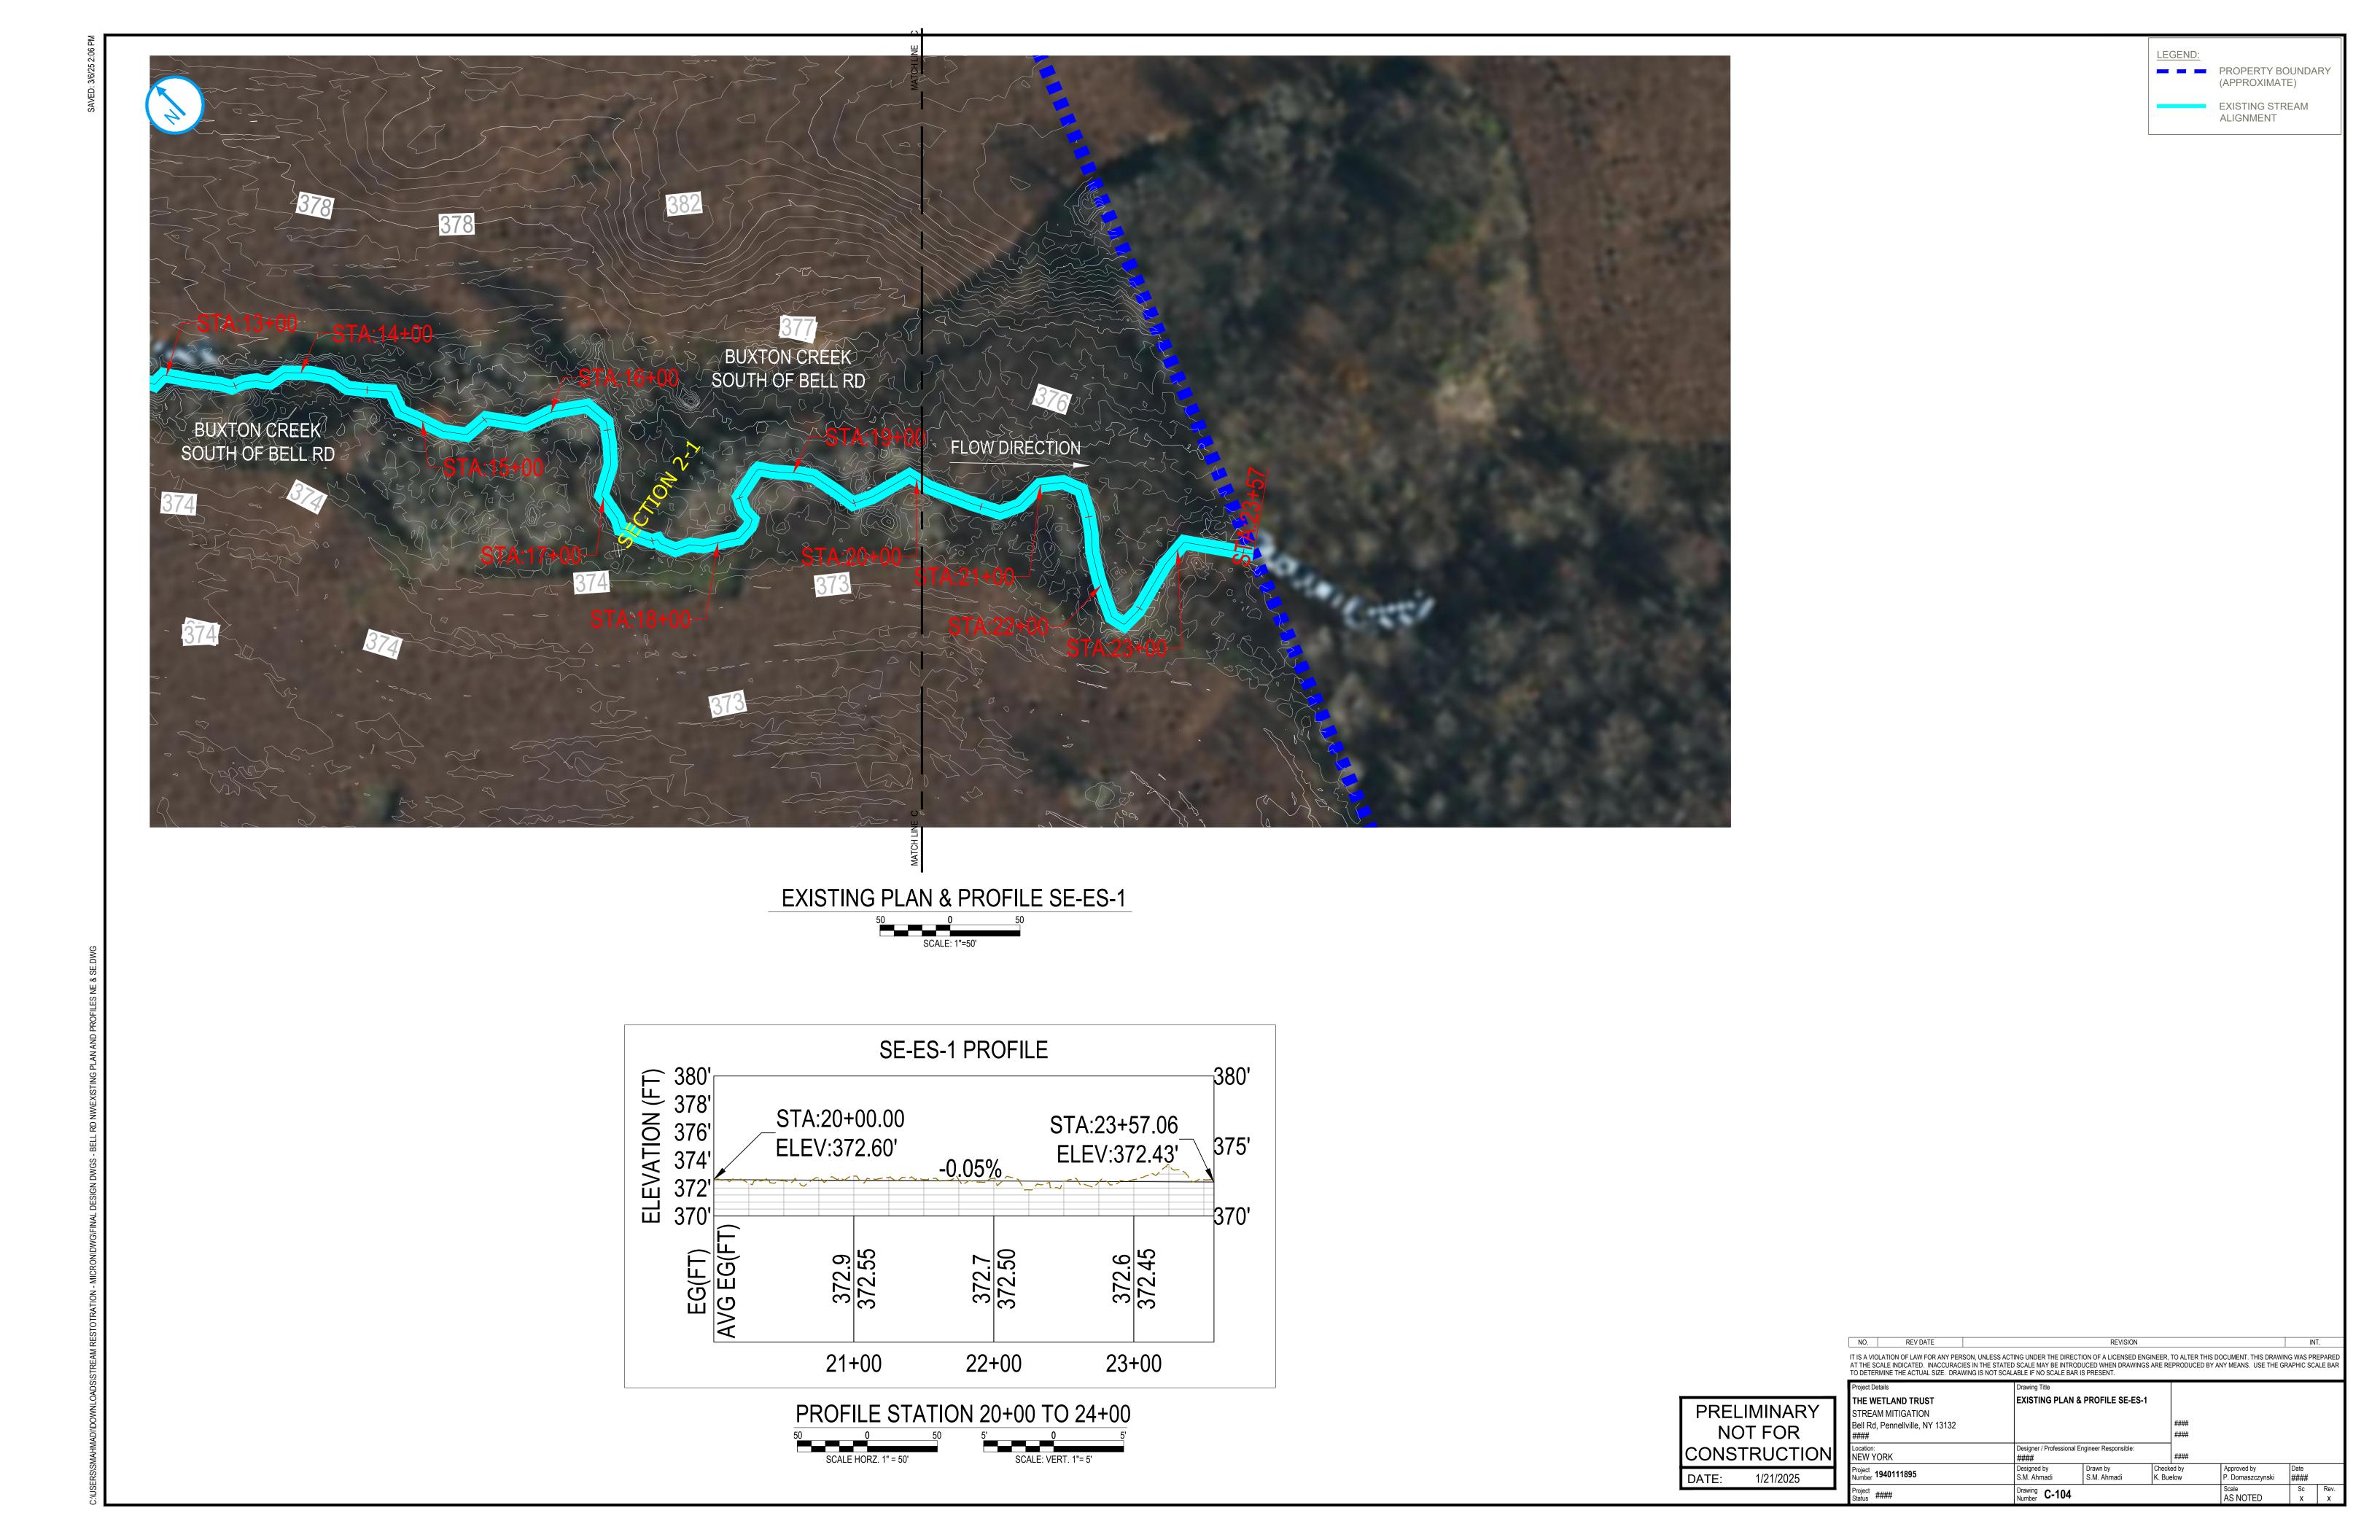


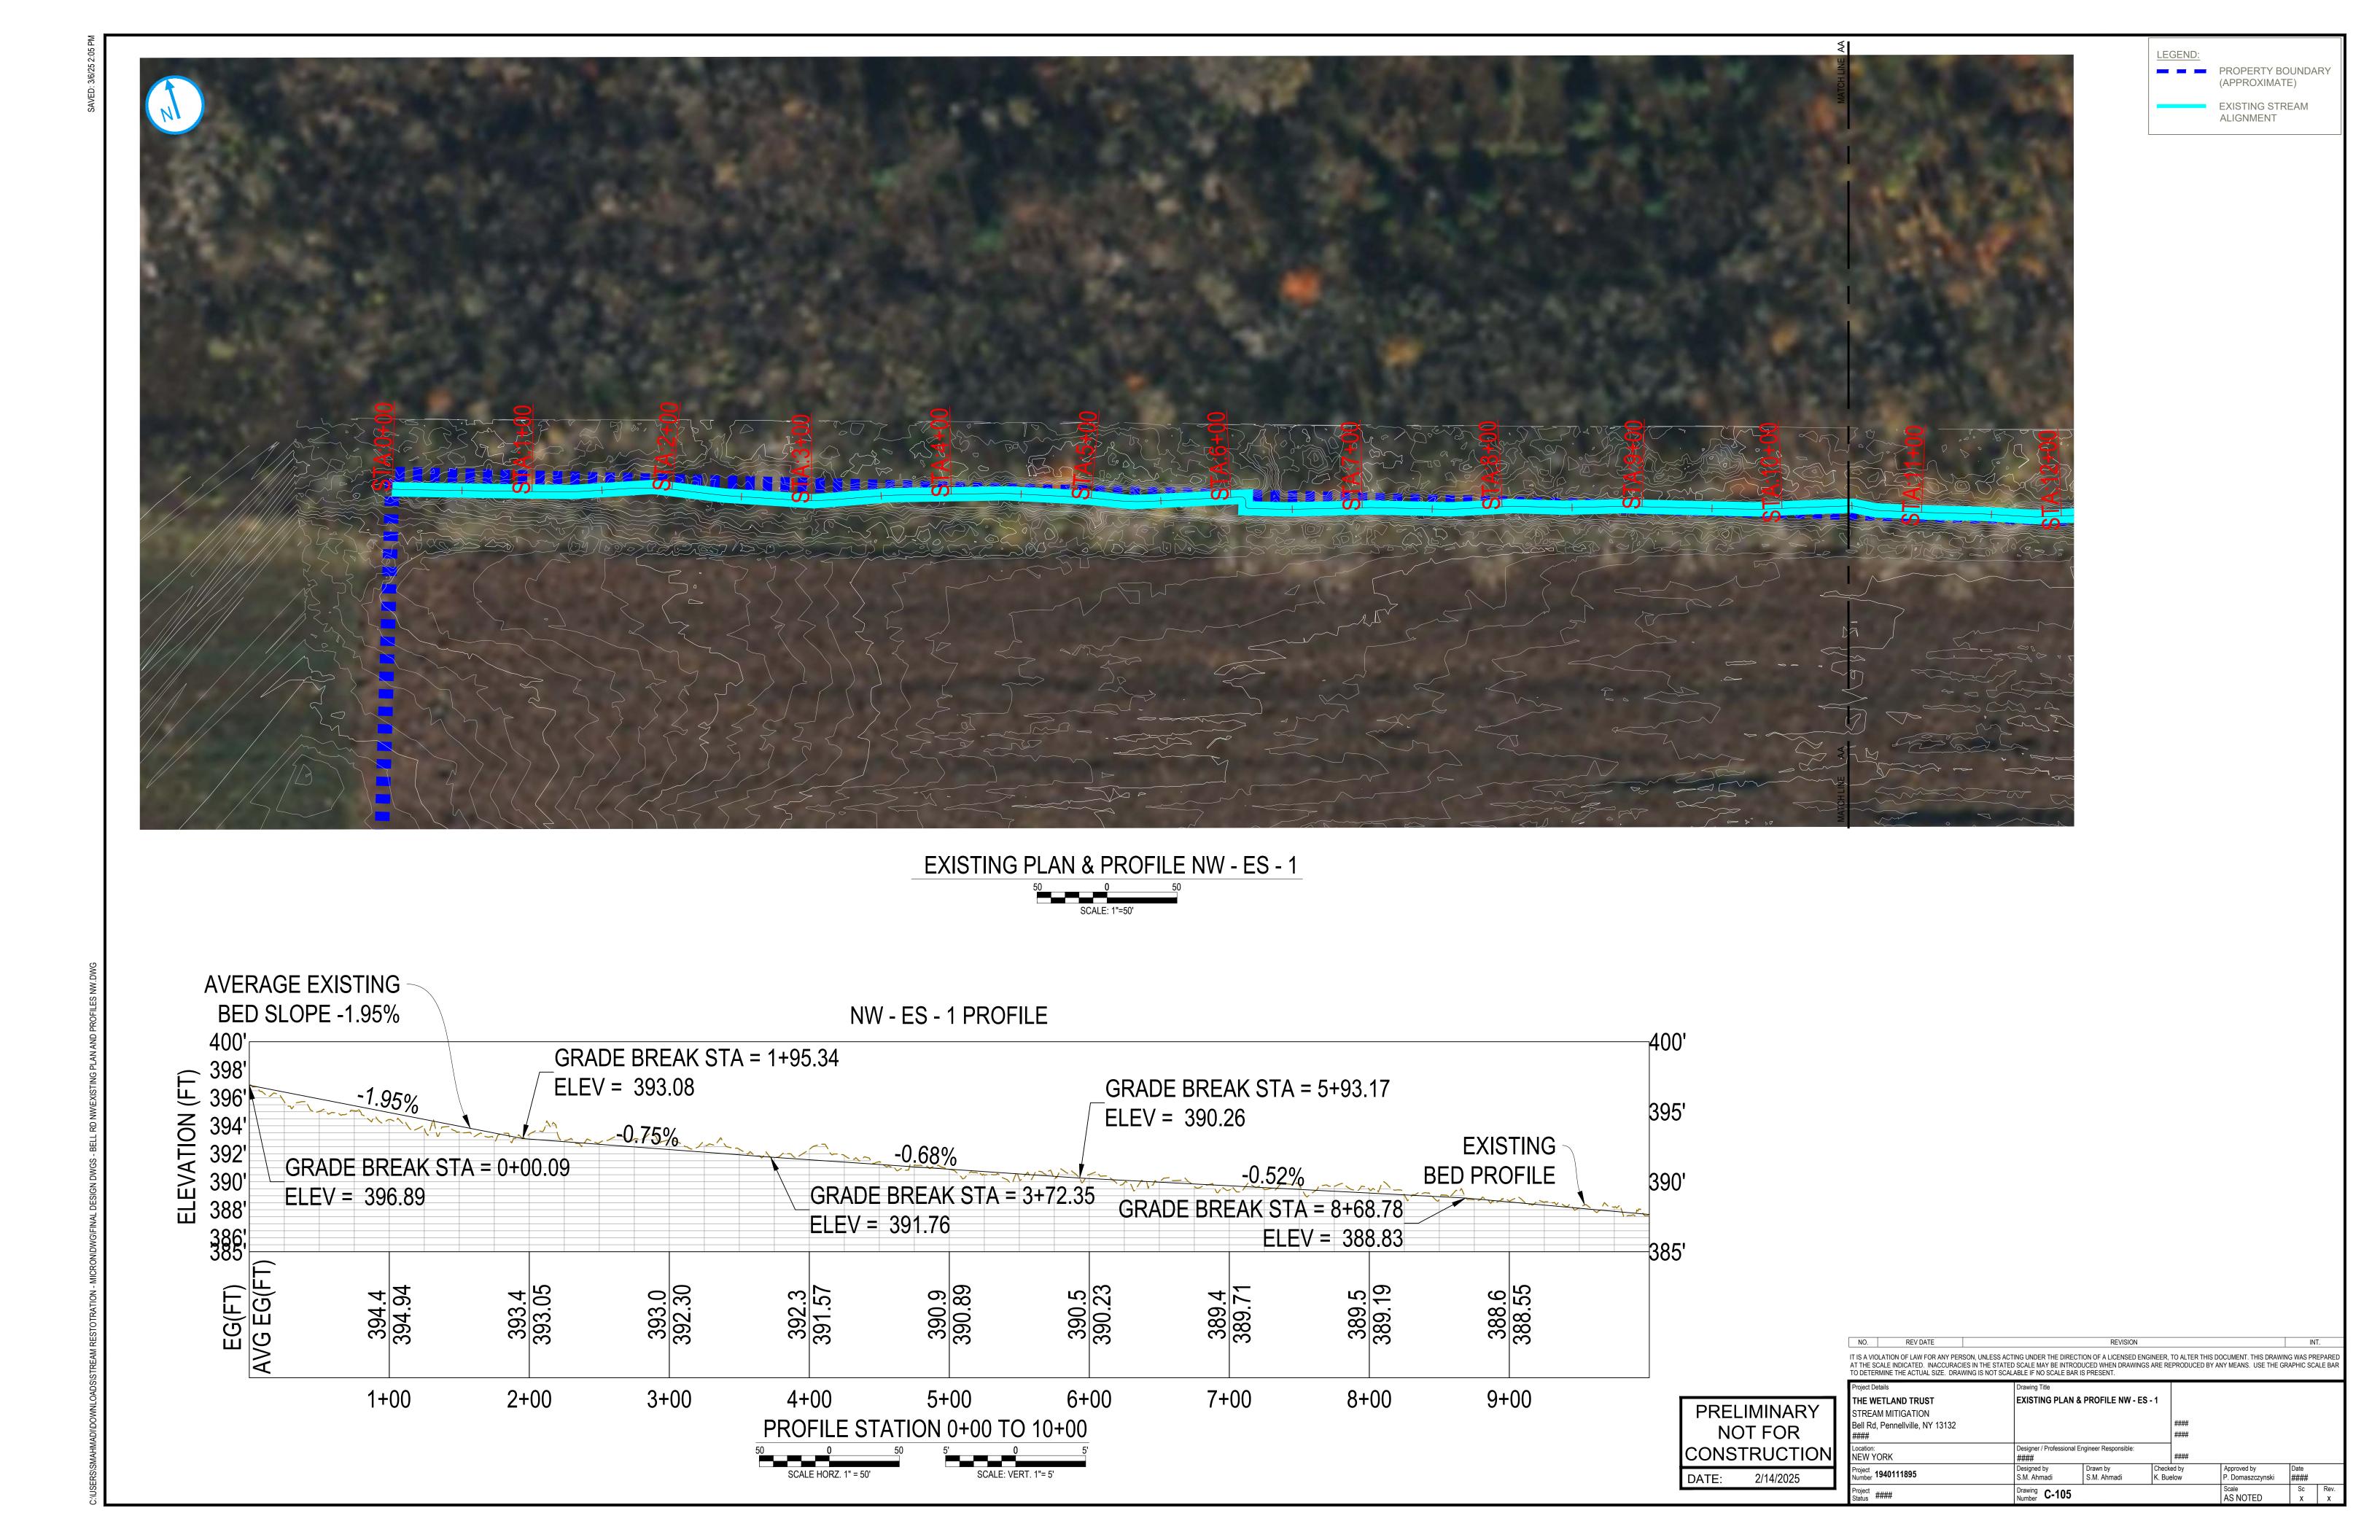


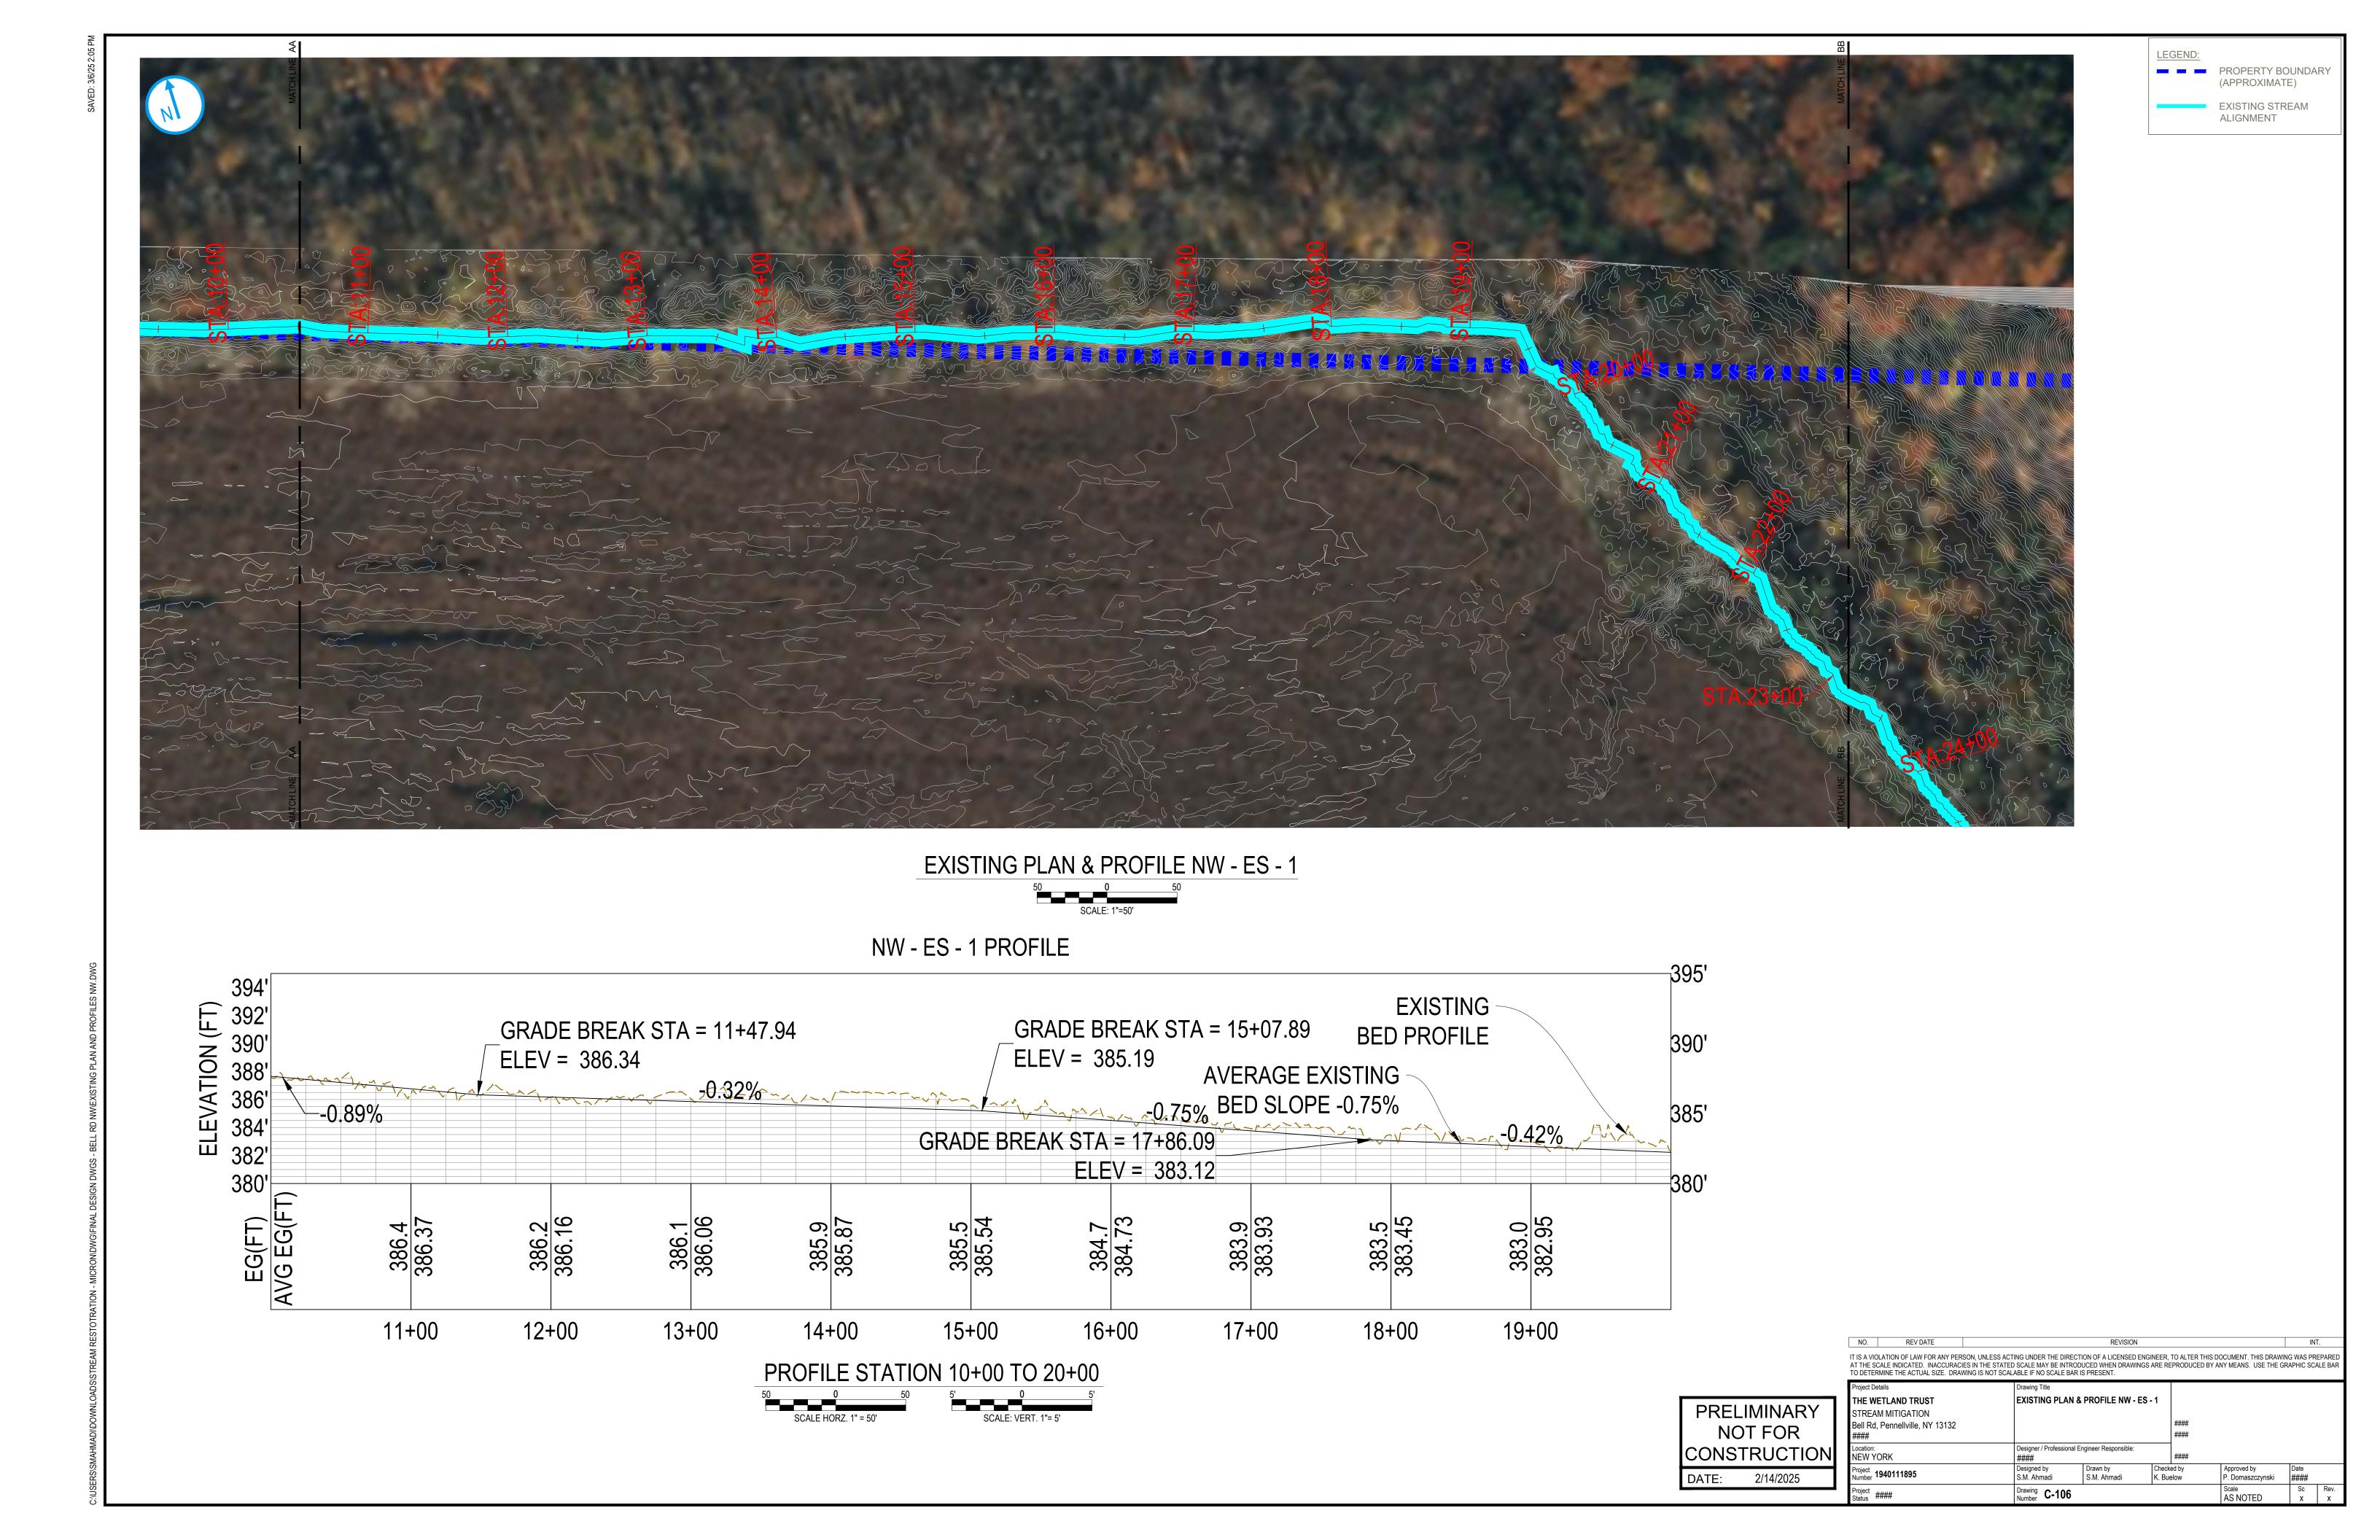


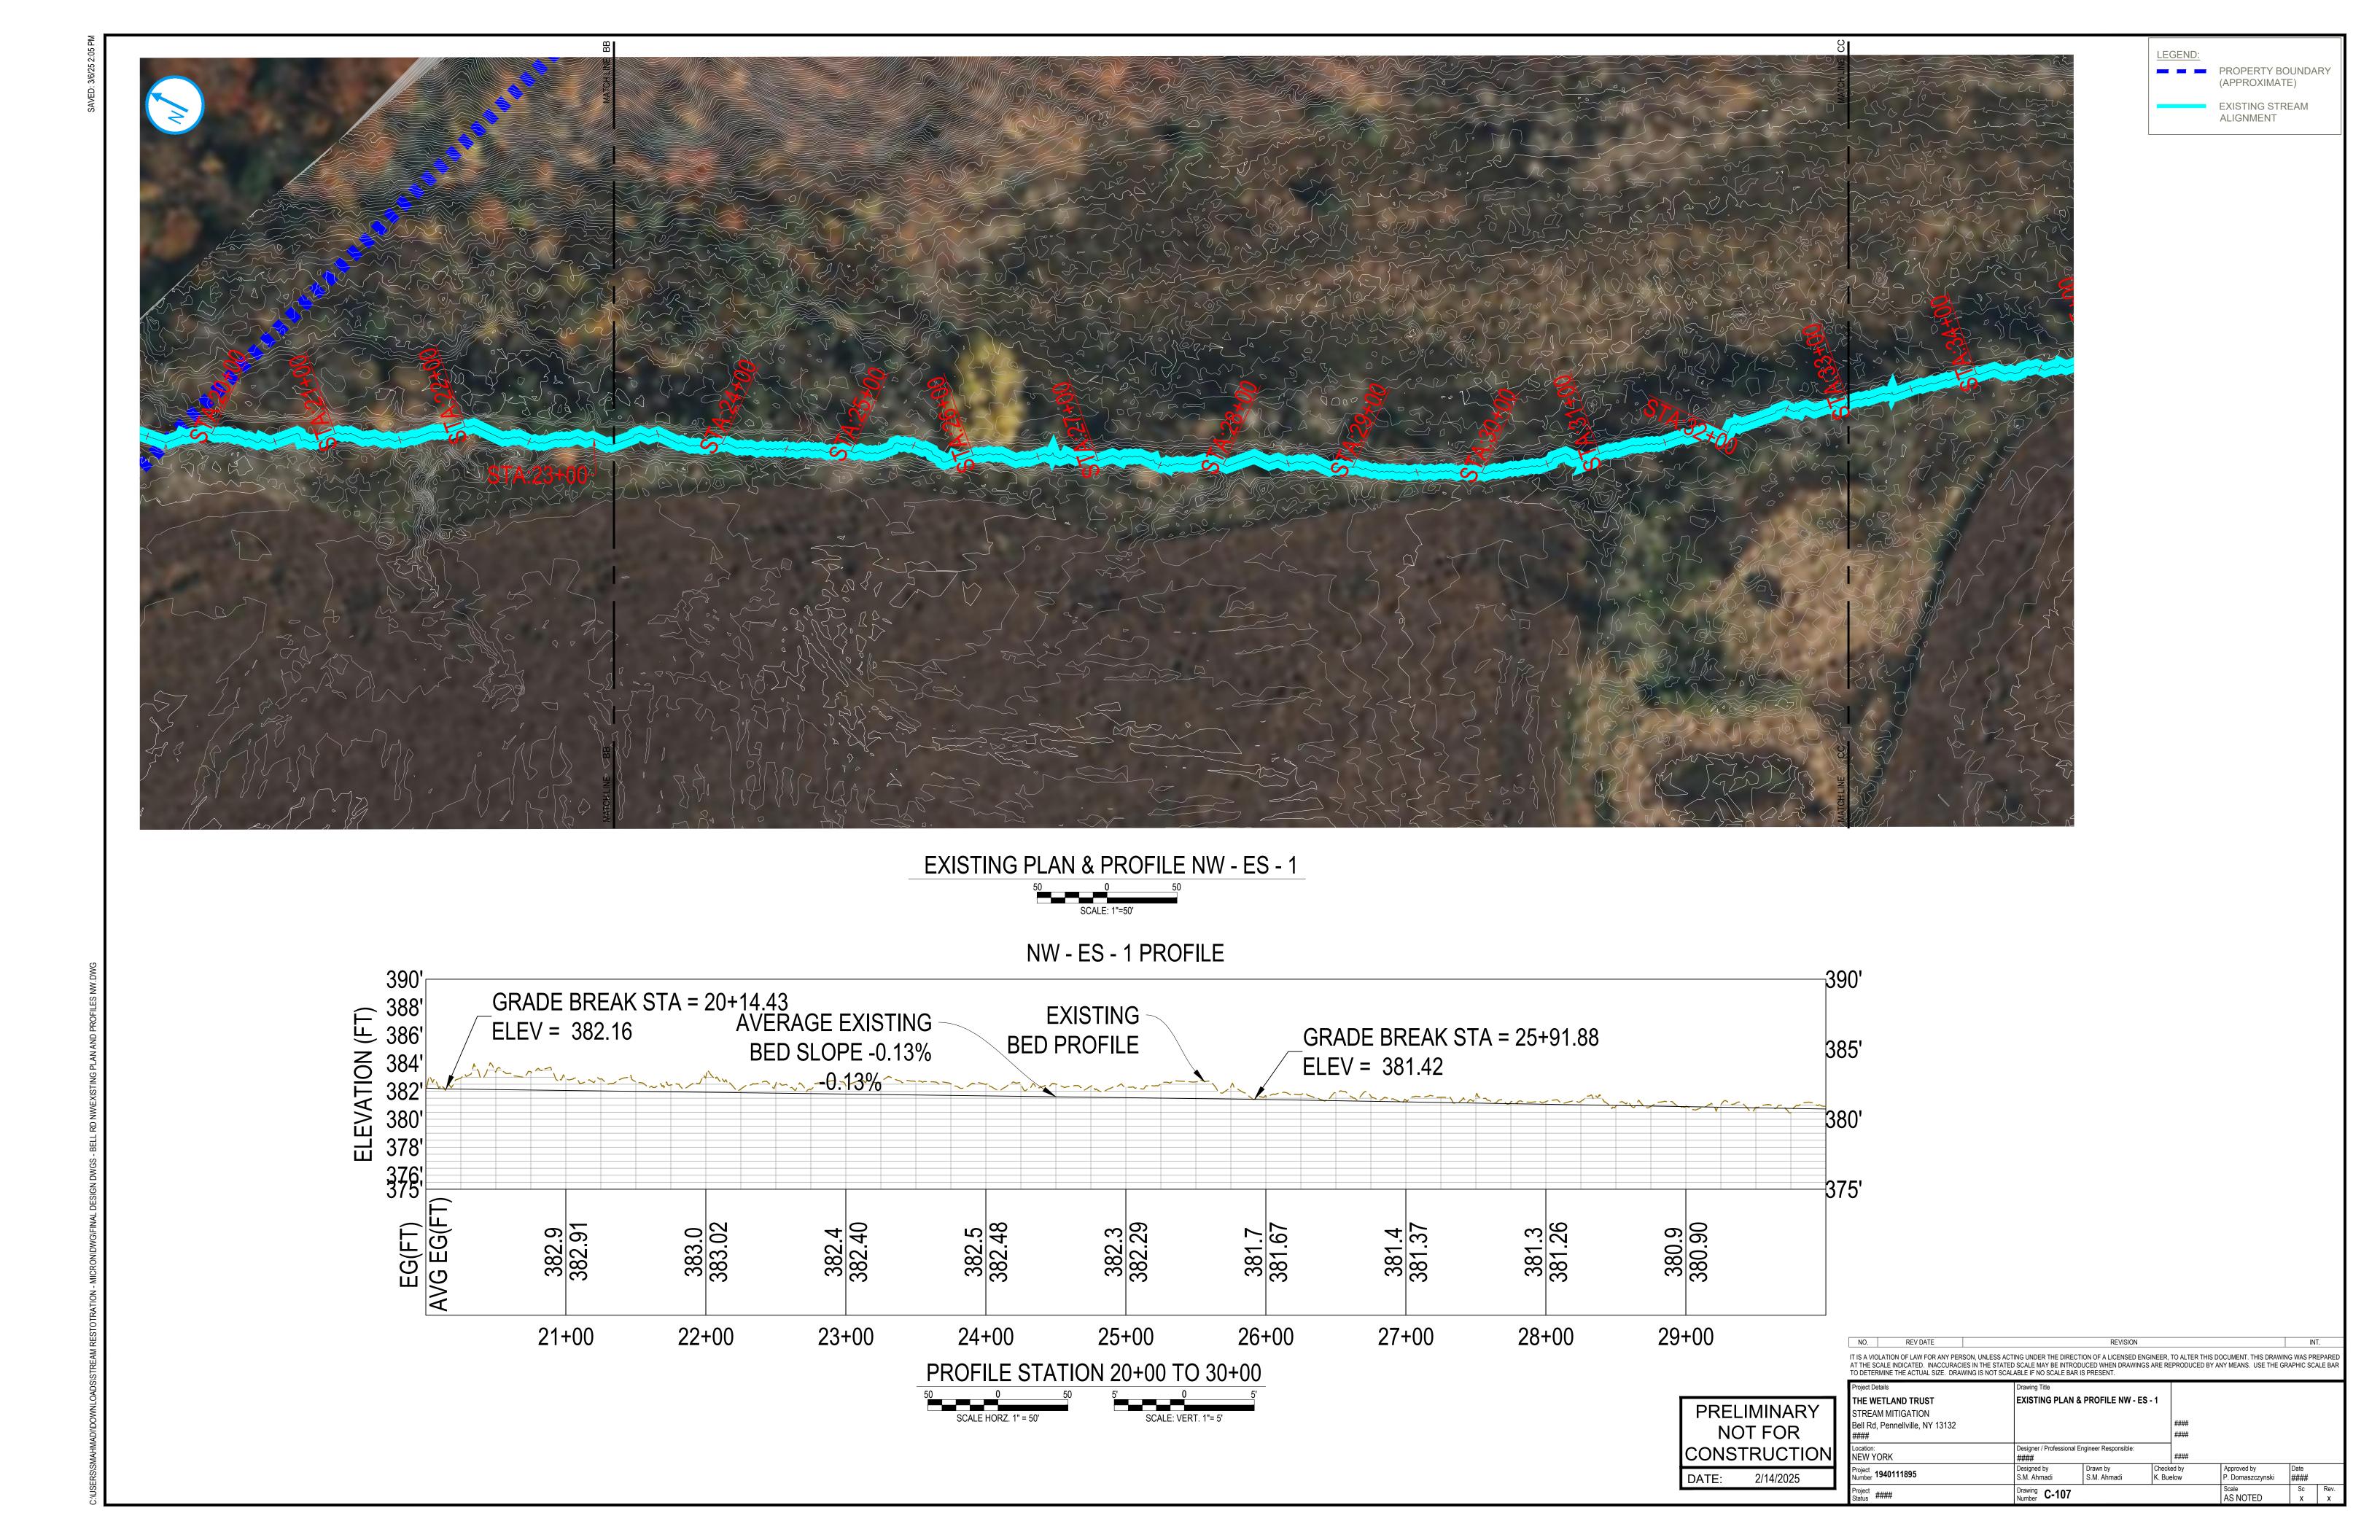


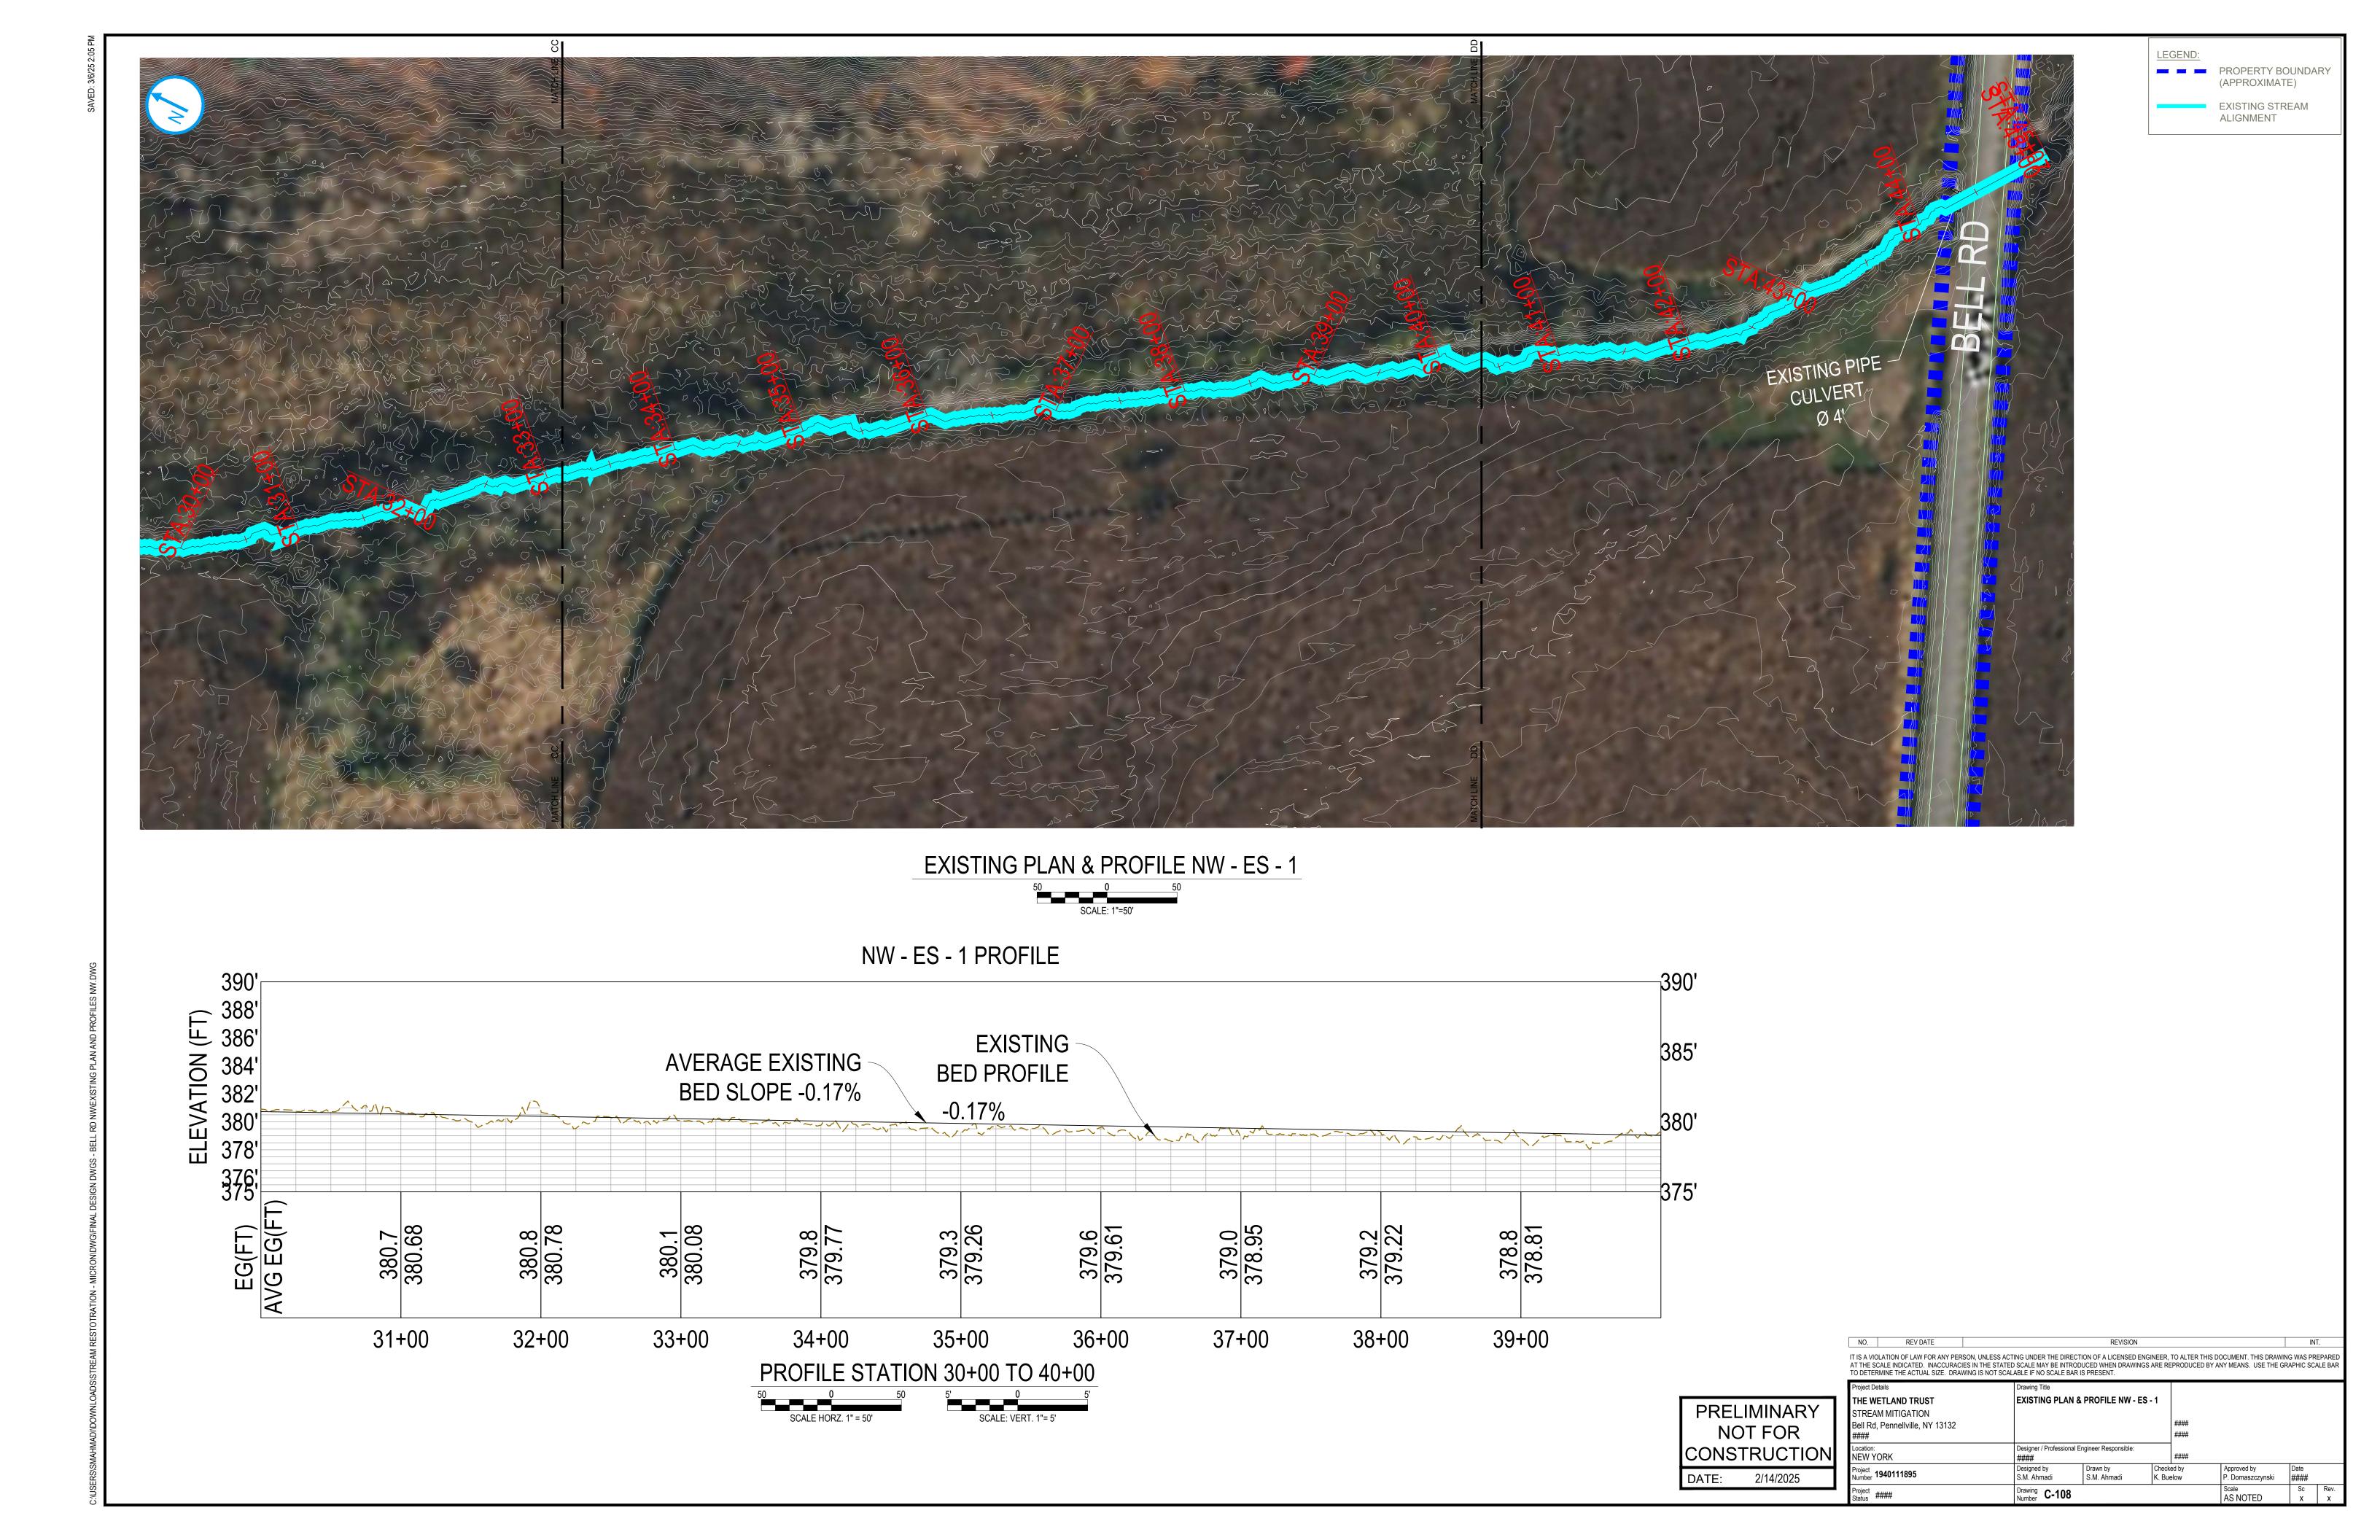

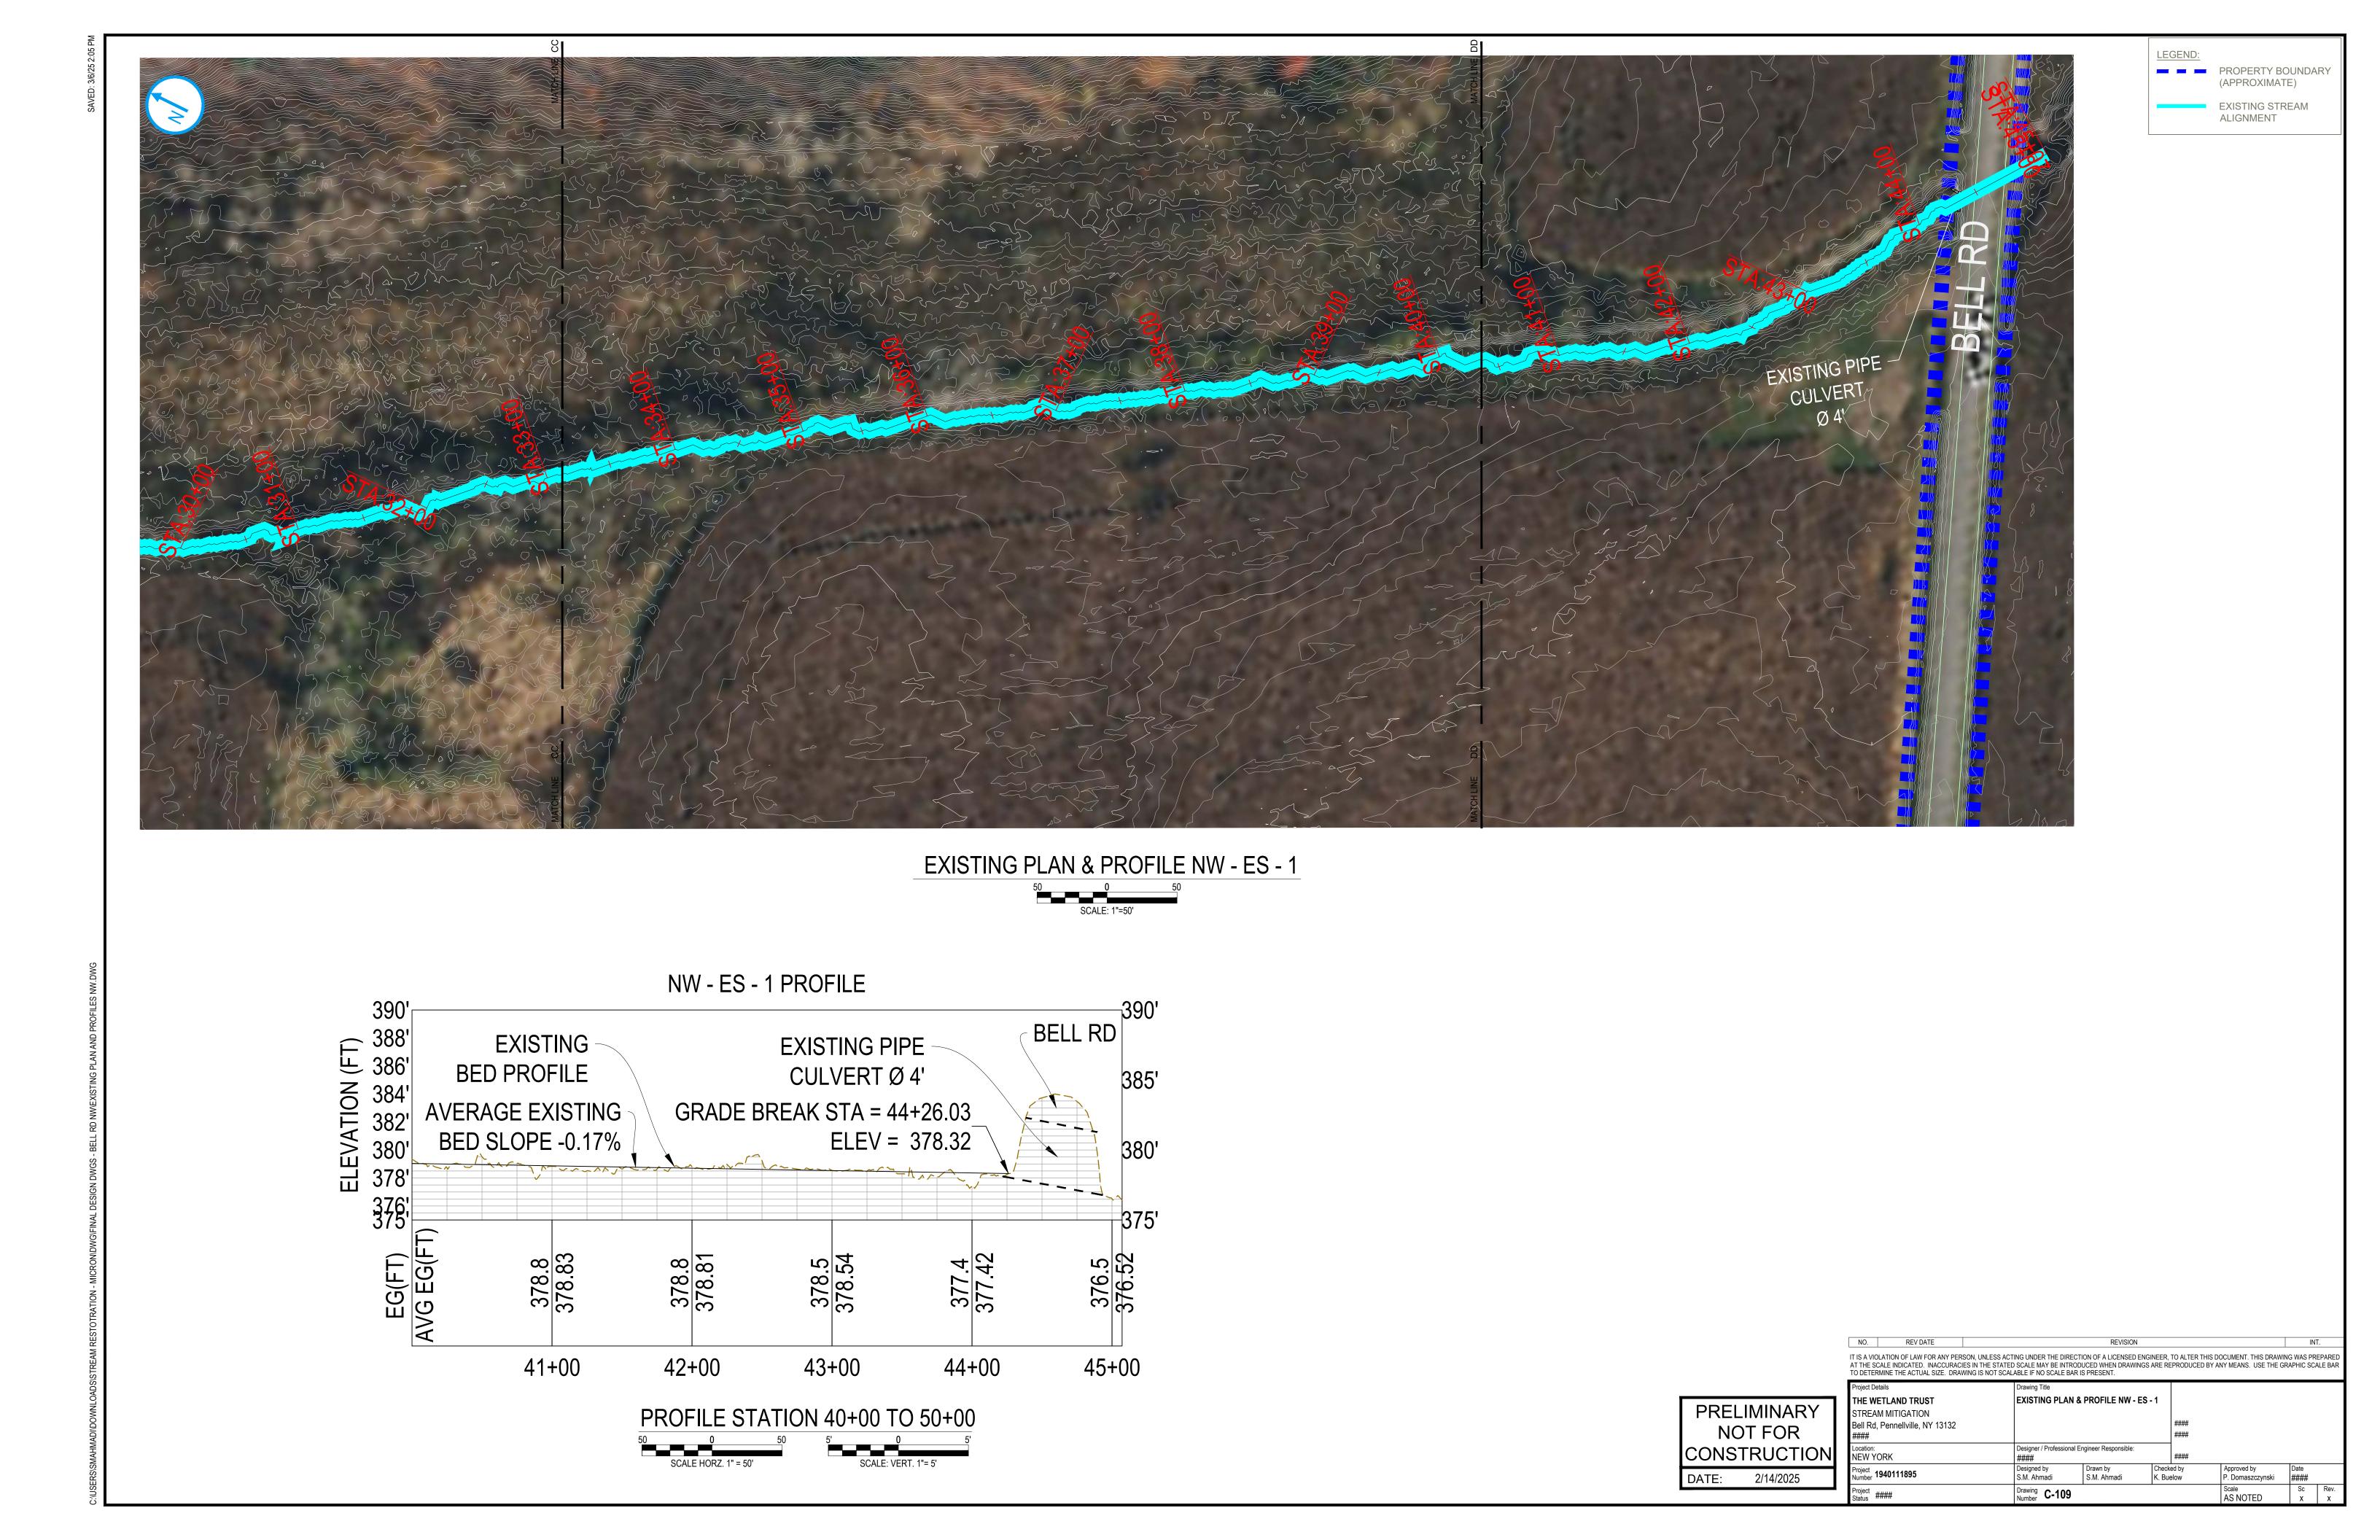

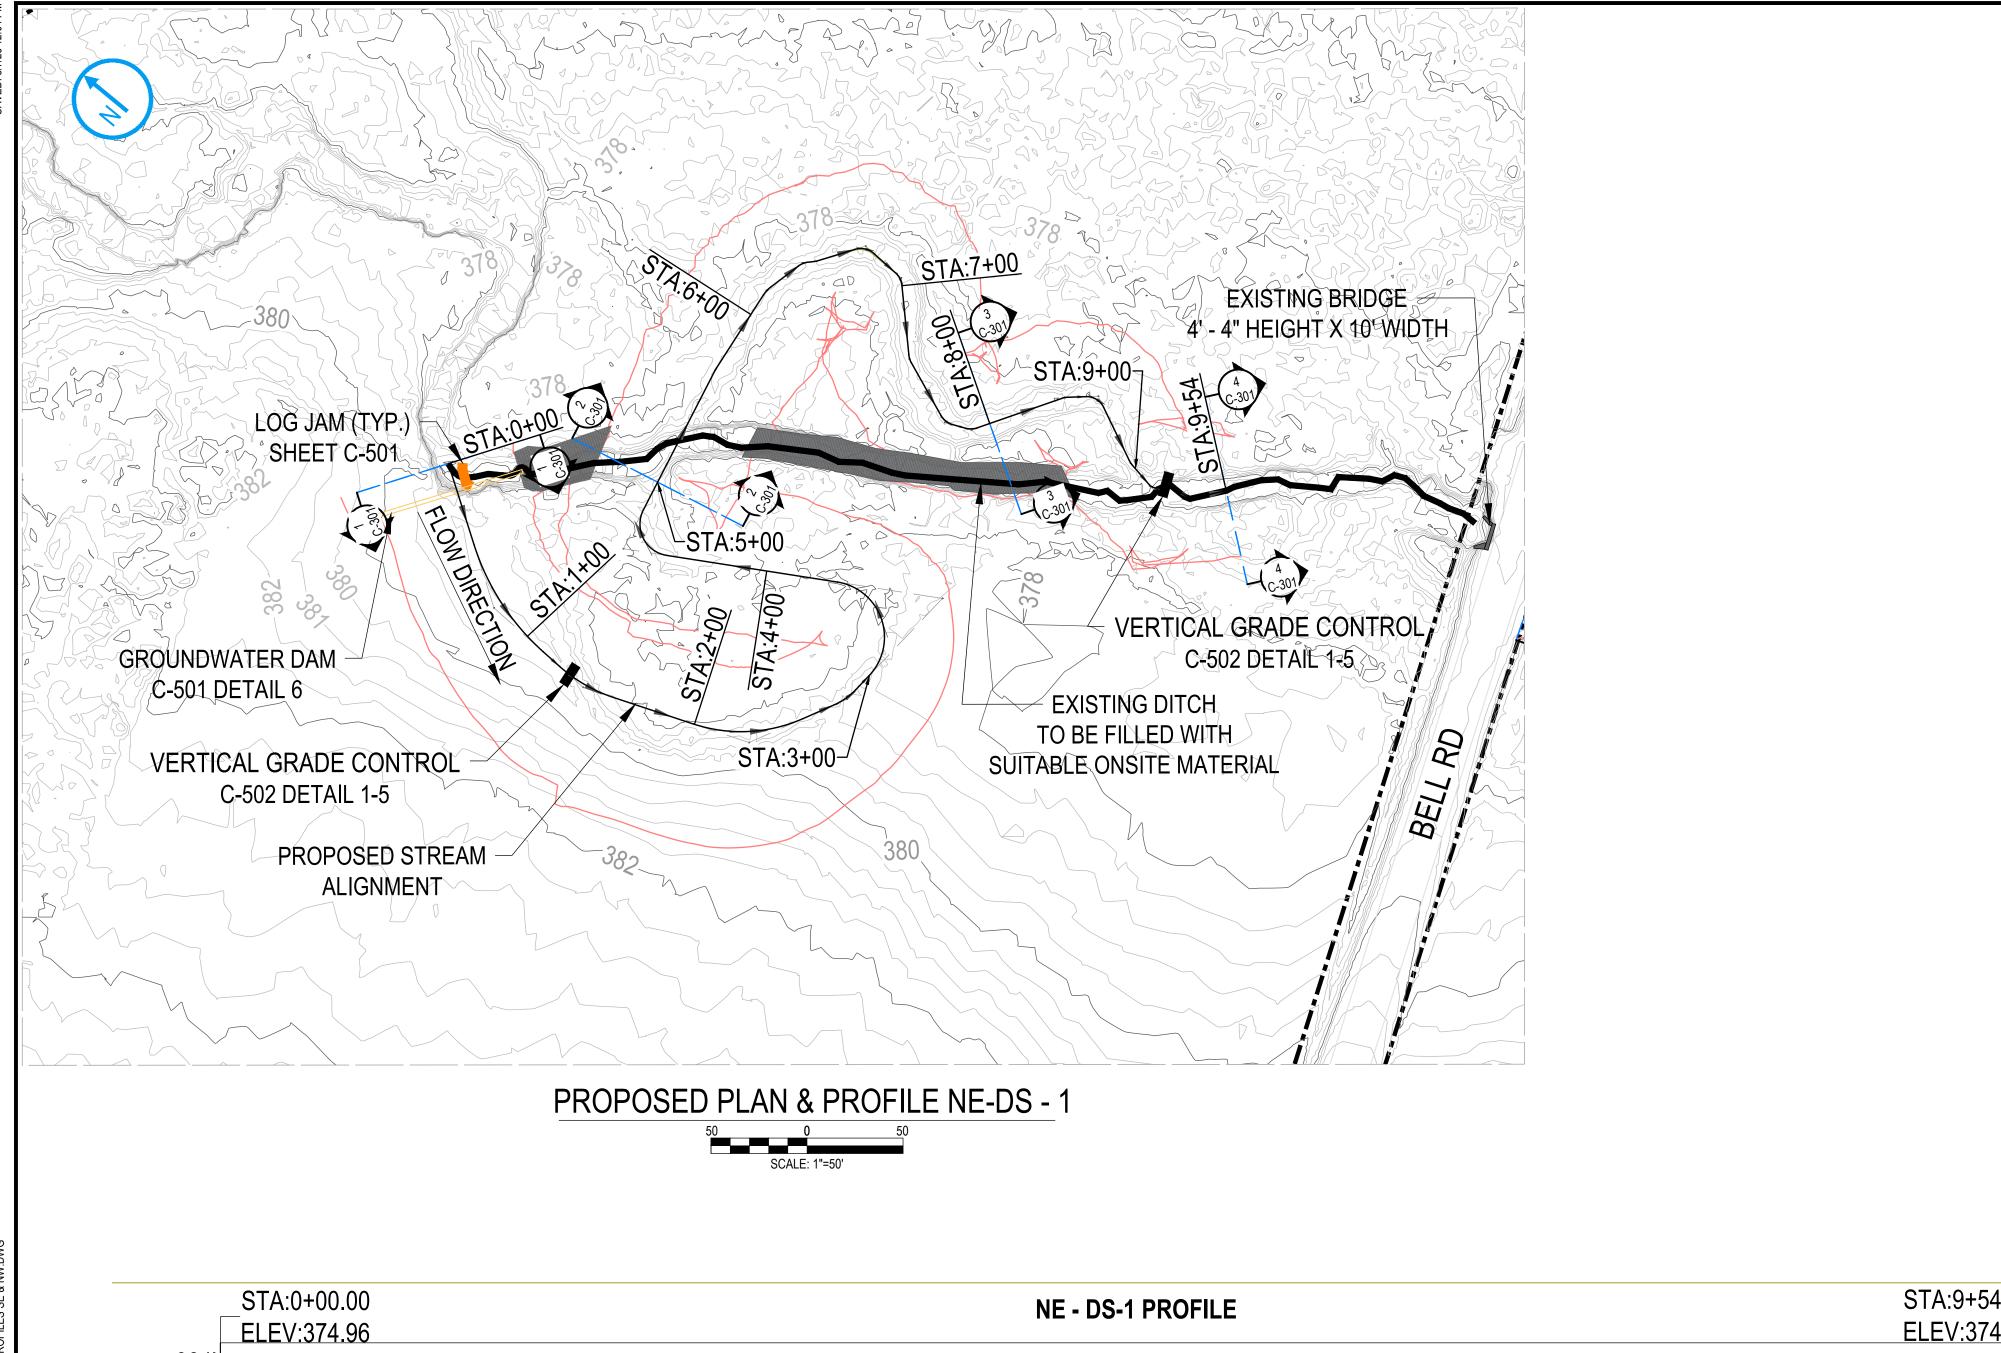

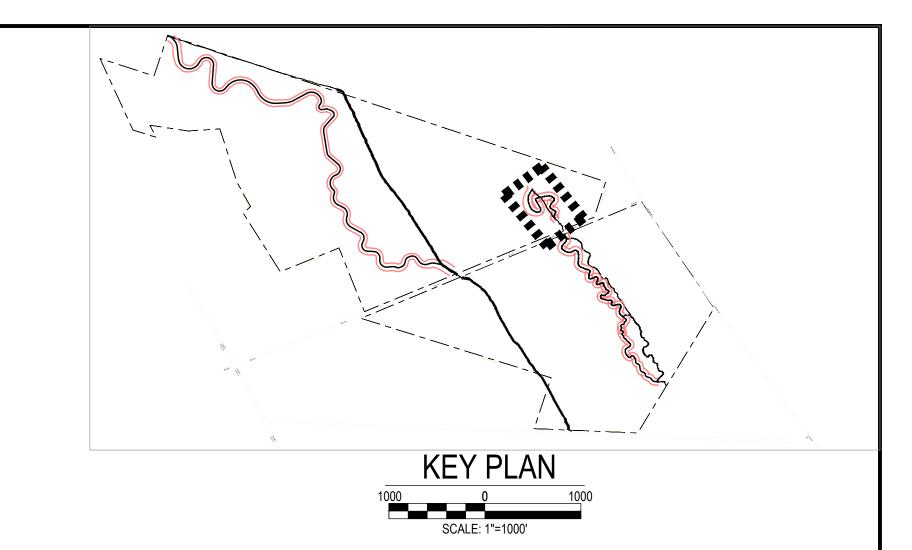

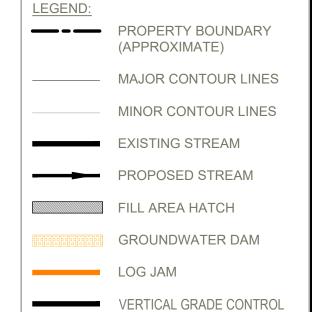


NOTES:

1. THE PROPOSED STREAM AND FLOODPLAIN IS DESIGNED TO MAINTAIN THE VOLUME OF FLOW ENTERING AND EXITING THE SITE AS TO EXISTING THE SITE AS TO EXISTENCE.

LIMITS OF STREAM WORK

- 2. EXISTING DITCH IS TO BE FILLED A SHOWN ON THE PLANS USING ONSIT SUITABLE MATERIAL.
- OF THE BELL RD BRIDGE. THE BRIDGI WILL REMAIN UNCHANGED, AND THI STREAM HYDROLOGY AT BRIDGI LOCATION IS NOT EXPECTED TO BI AFFECTED BY THE PROPOSED WORK.

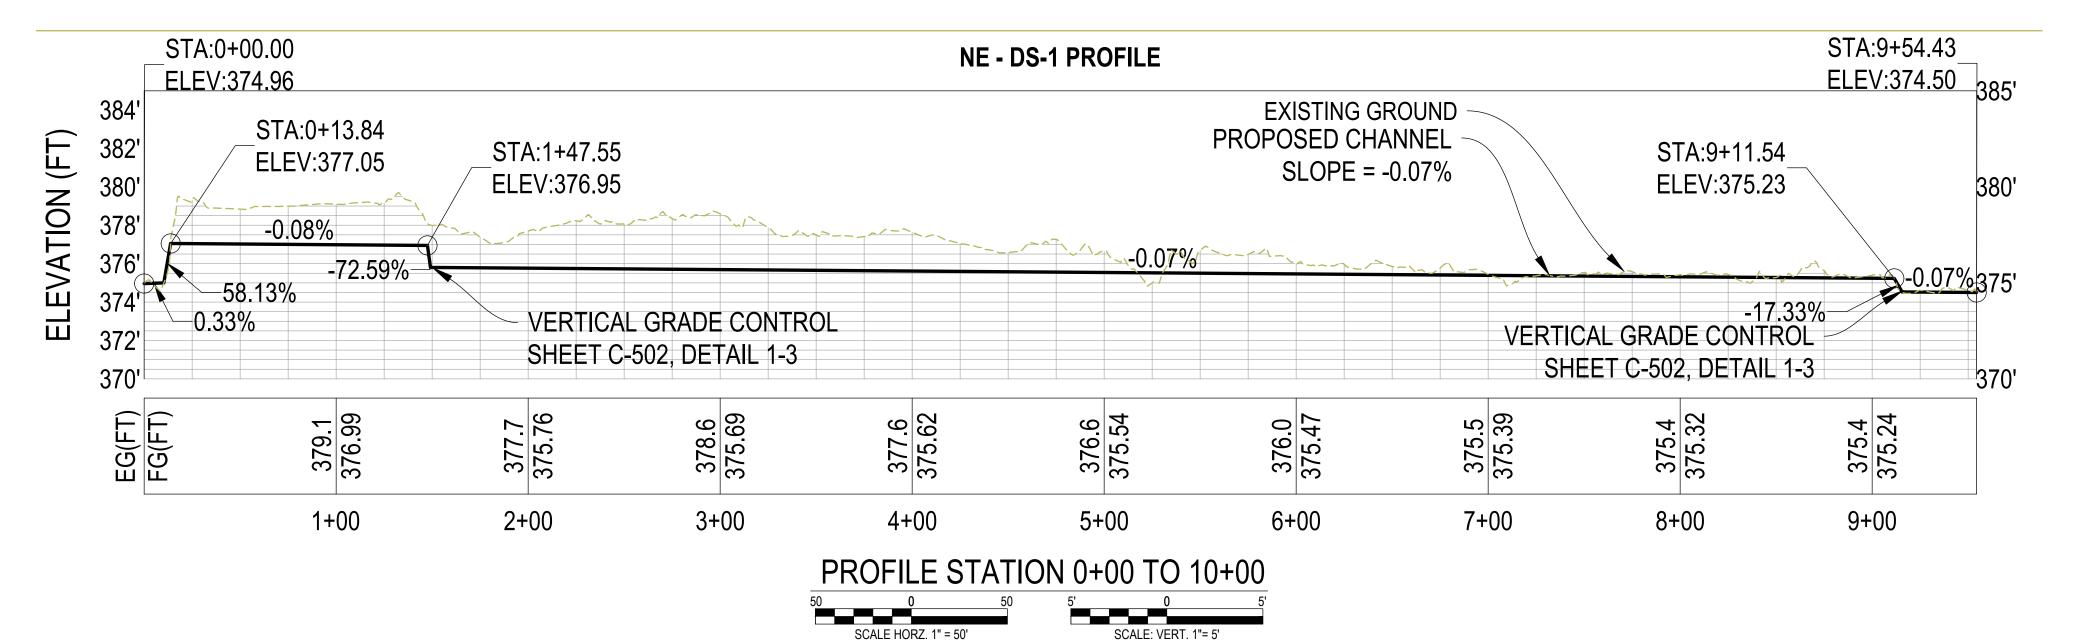

NO. REV DATE REVISION INT.

IT IS A VIOLATION OF LAW FOR ANY PERSON, UNLESS ACTING UNDER THE DIRECTION OF A LICENSED ENGINEER, TO ALTER THIS DOCUMENT. THIS DRAWING WAS PREPARE AT THE SCALE INDICATED. INACCURACIES IN THE STATED SCALE MAY BE INTRODUCED WHEN DRAWINGS ARE REPRODUCED BY ANY MEANS. USE THE GRAPHIC SCALE BAY TO DETERMINE THE ACTUAL SIZE. DRAWING IS NOT SCALABLE IF NO SCALE BAR IS PRESENT.

Project Details

Drawing Title

AT THE SCALE INDICATED. INACCORACIES IN THE STATED SCALE MAY BE INTRODUCED WHEN DRAWINGS ARE REPRODUCED BY ANY MEANS. USE THE GRAPHIC SCALE BY TO DETERMINE THE ACTUAL SIZE. DRAWING IS NOT SCALABLE IF NO SCALE BAR IS PRESENT.

Project Details

THE WETLAND TRUST

STREAM MITIGATION

Bell Rd, Pennellville, NY 13132

####

Location:
#####

Designer / Professional Engineer Responsible:
#####

Project 1940111895

Designed by S.M. Ahmadi S.M. Ahmadi K. Buelow

Project Status #####

Drawing C-110

Drawing C-110


DATE: 2/24/2025


NOTE: ALL DIMENSIONS ARE IN FEET, UNLESS OTHERWISE NOTED


**PRELIMINARY** 


NOT FOR


CONSTRUCTION

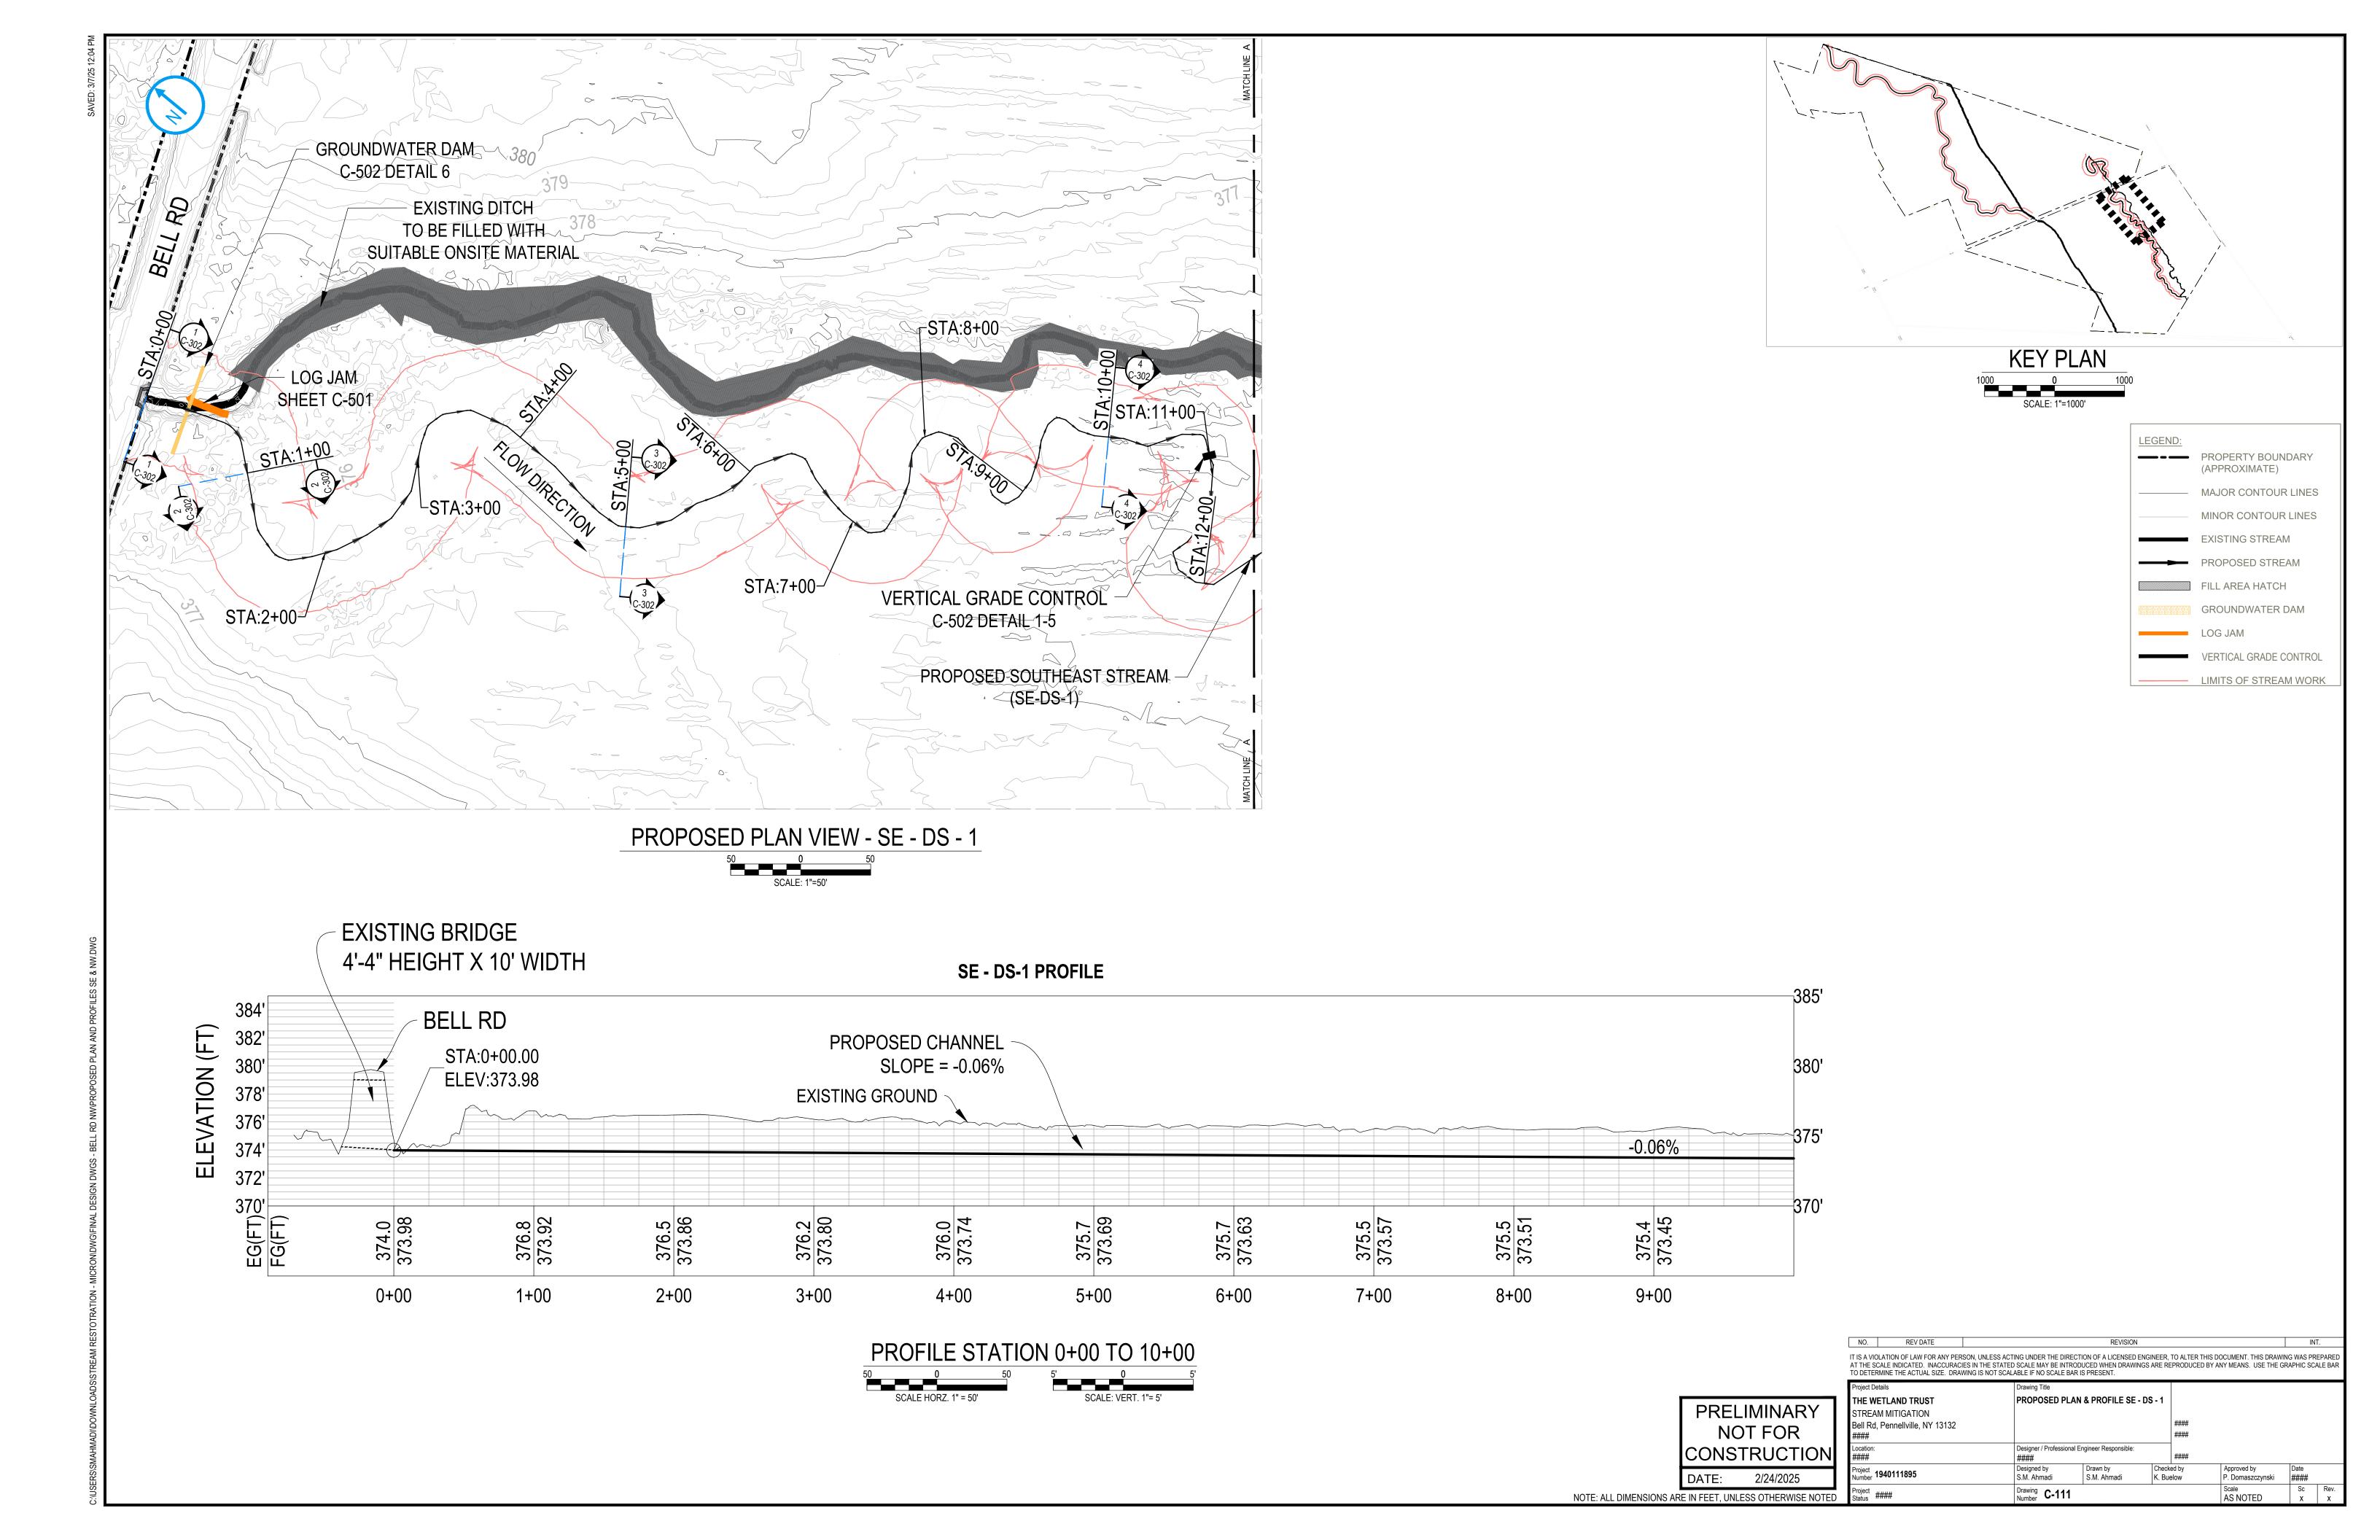


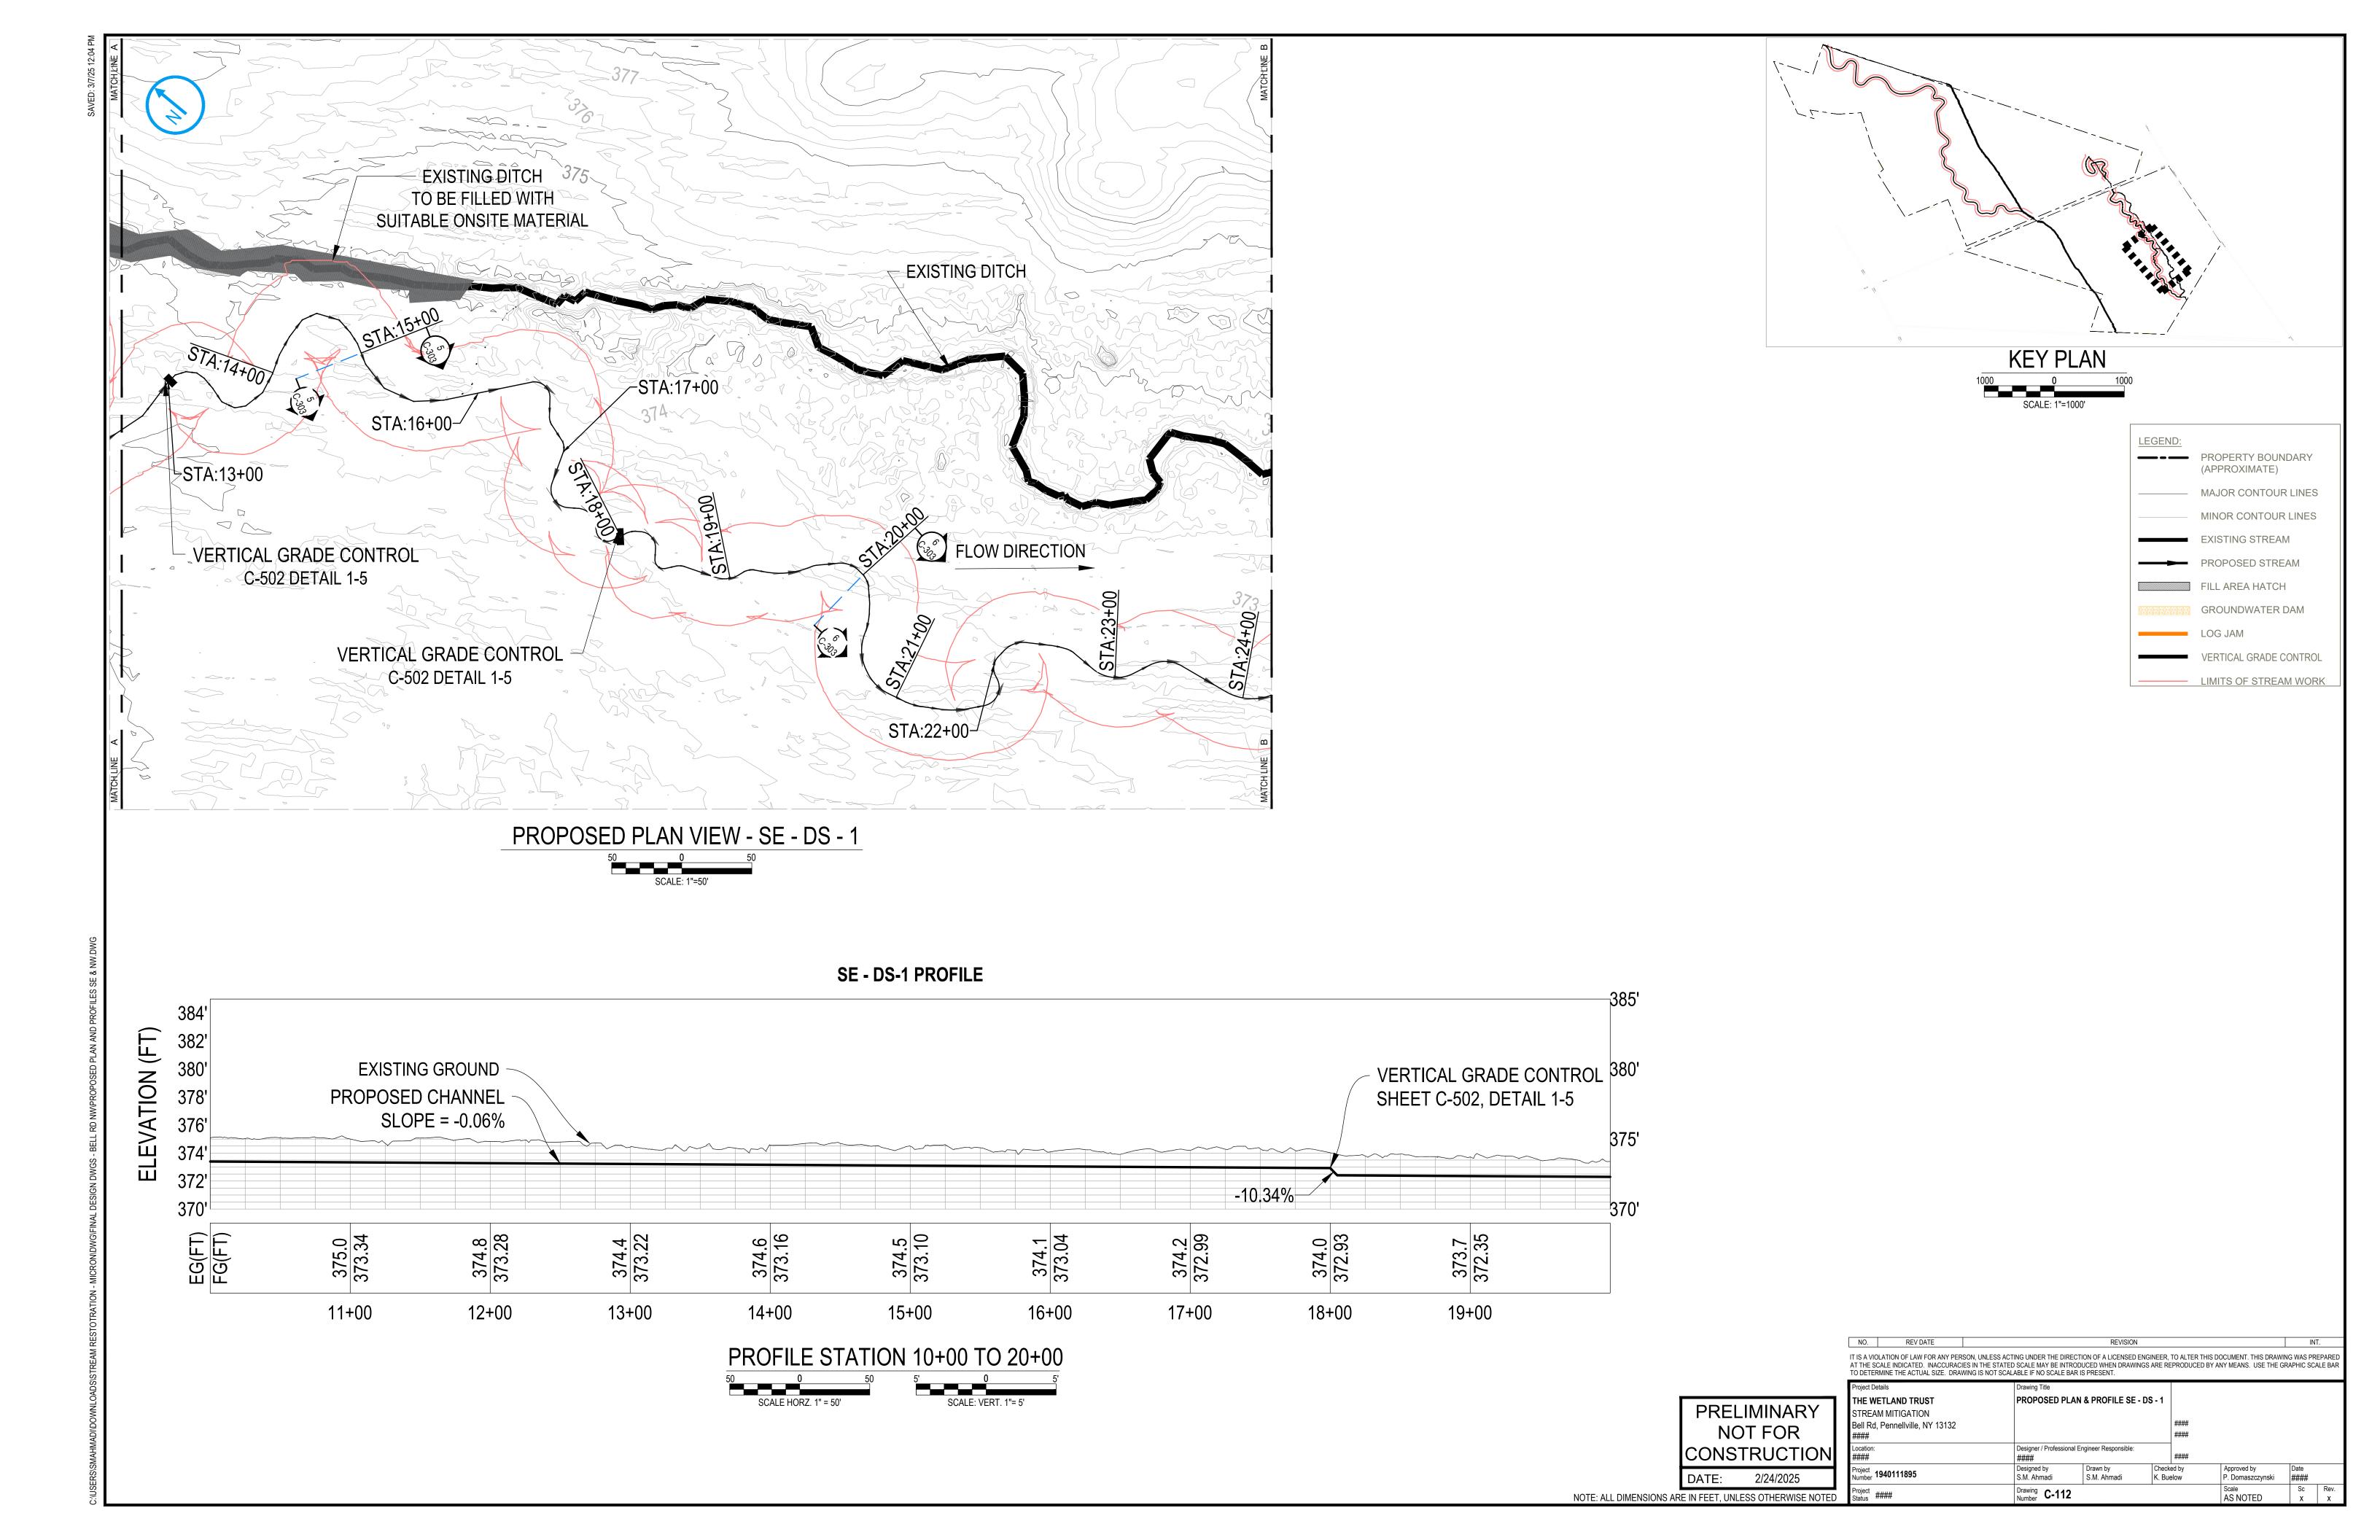


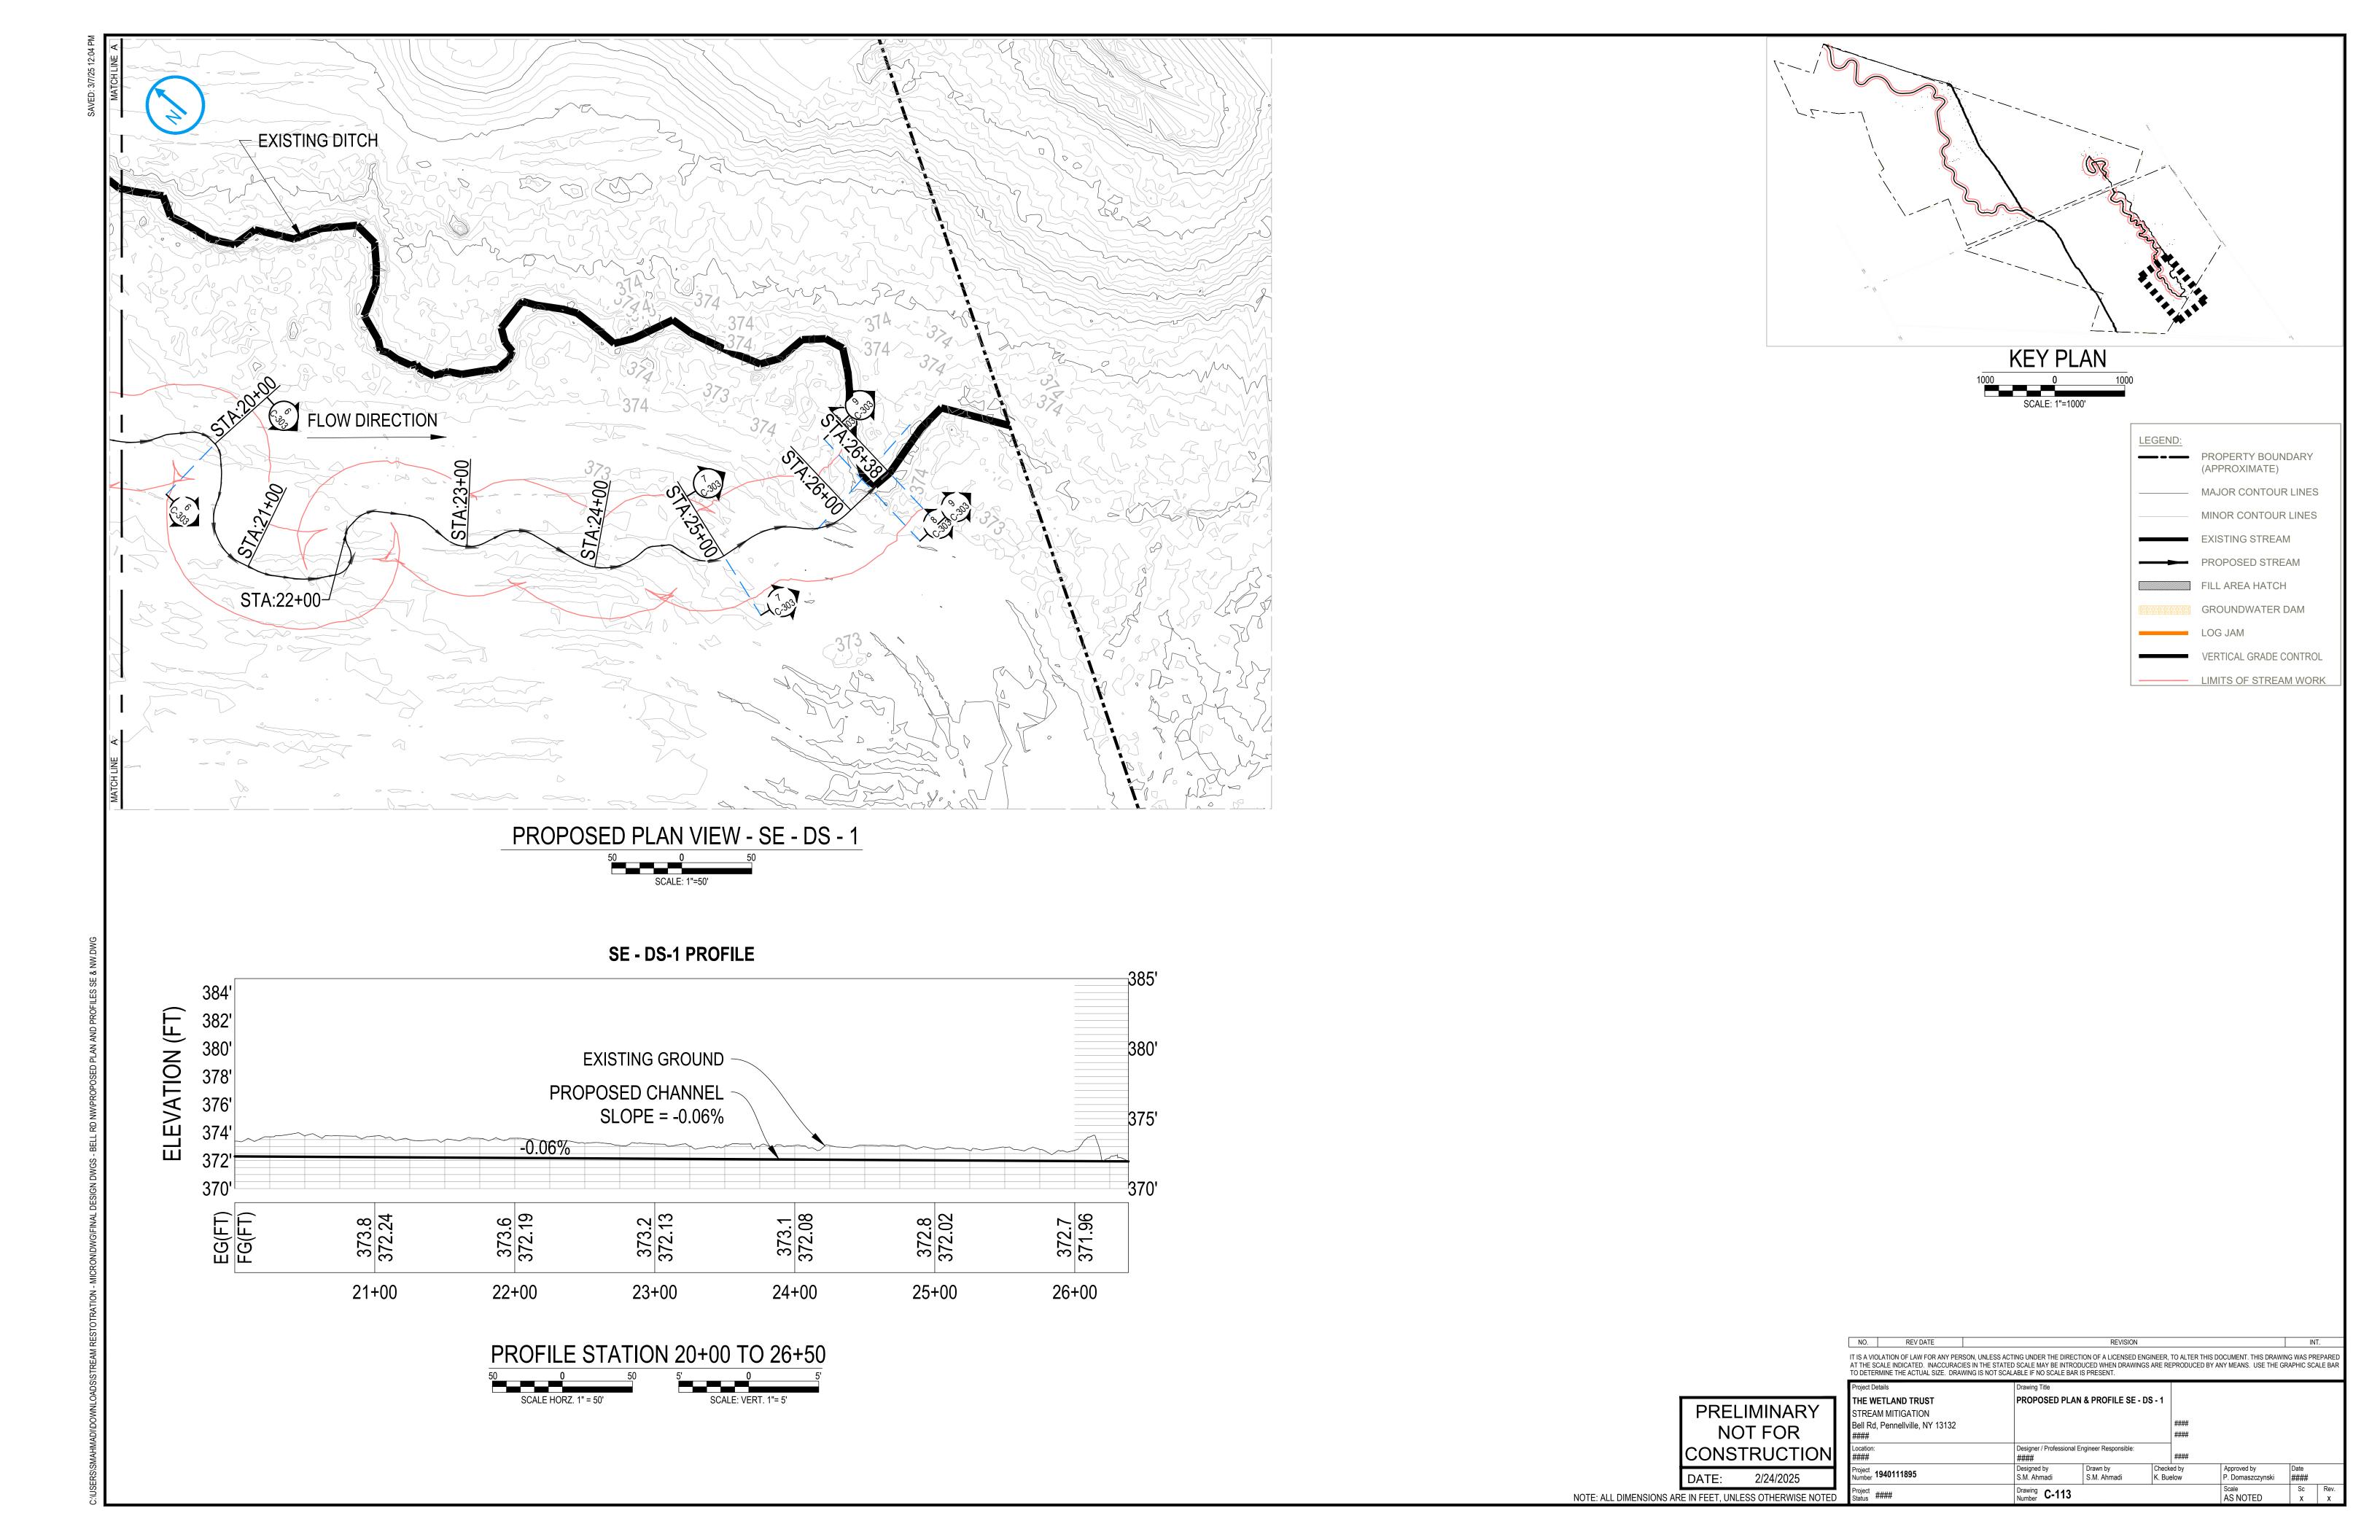


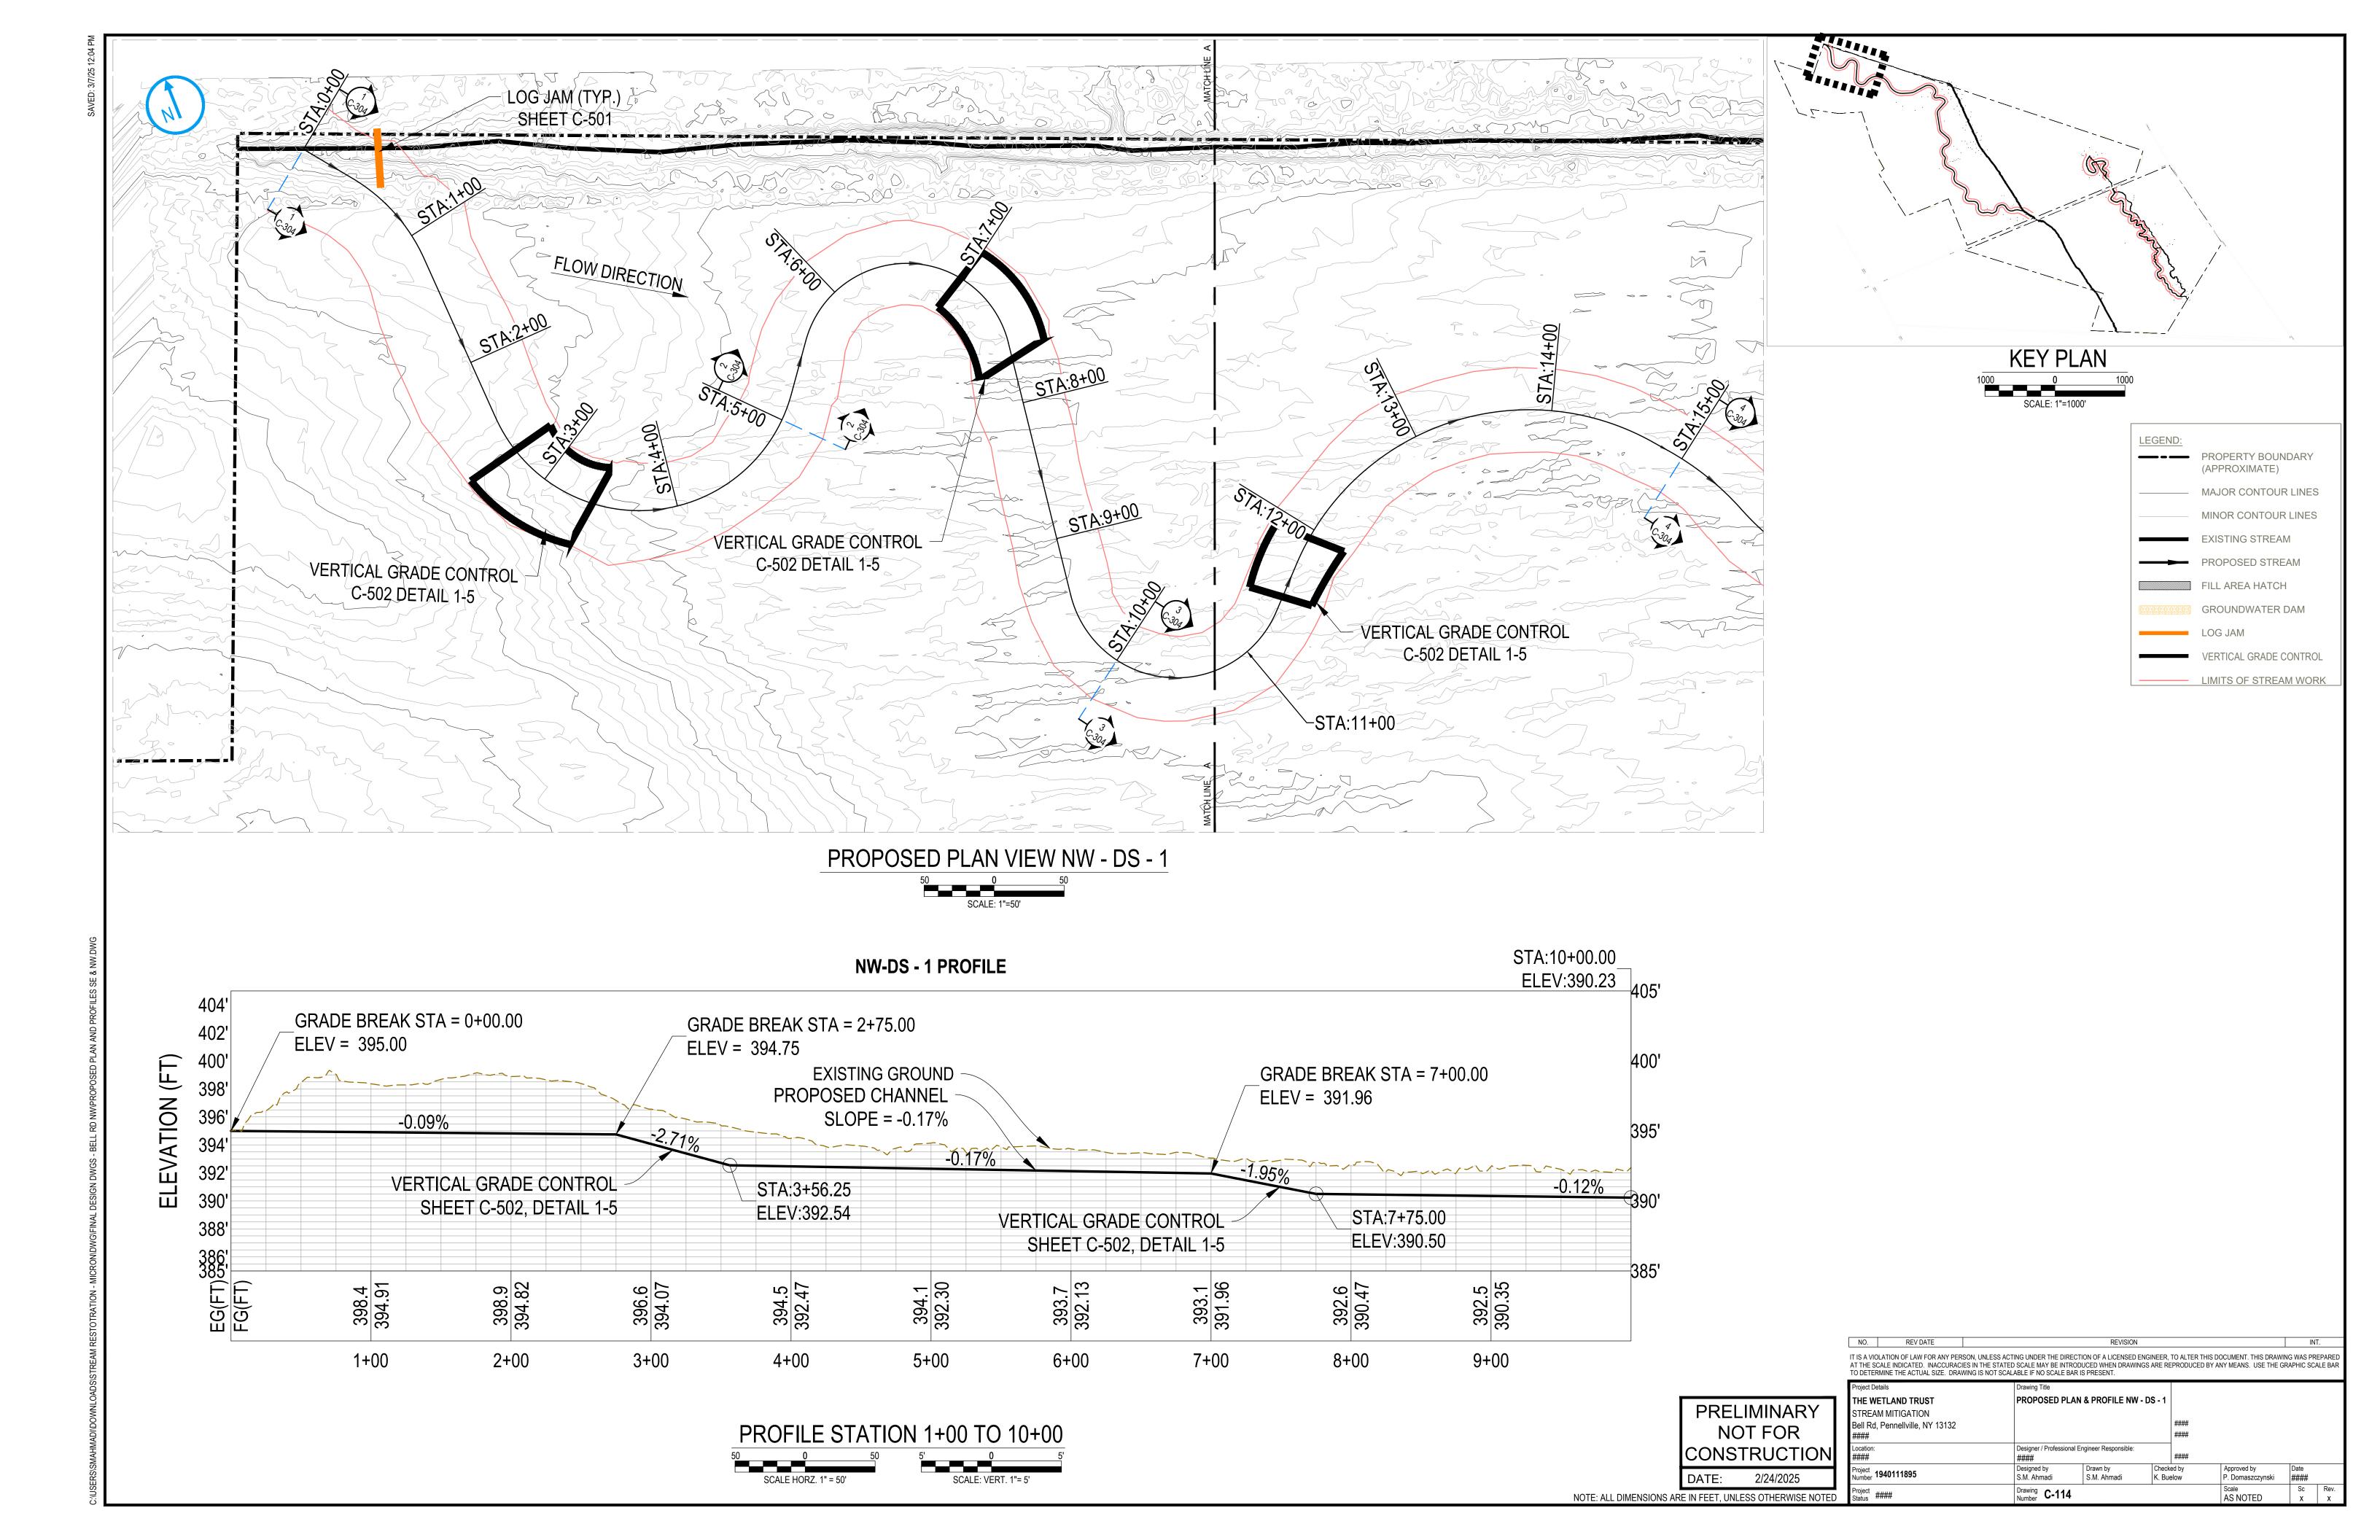


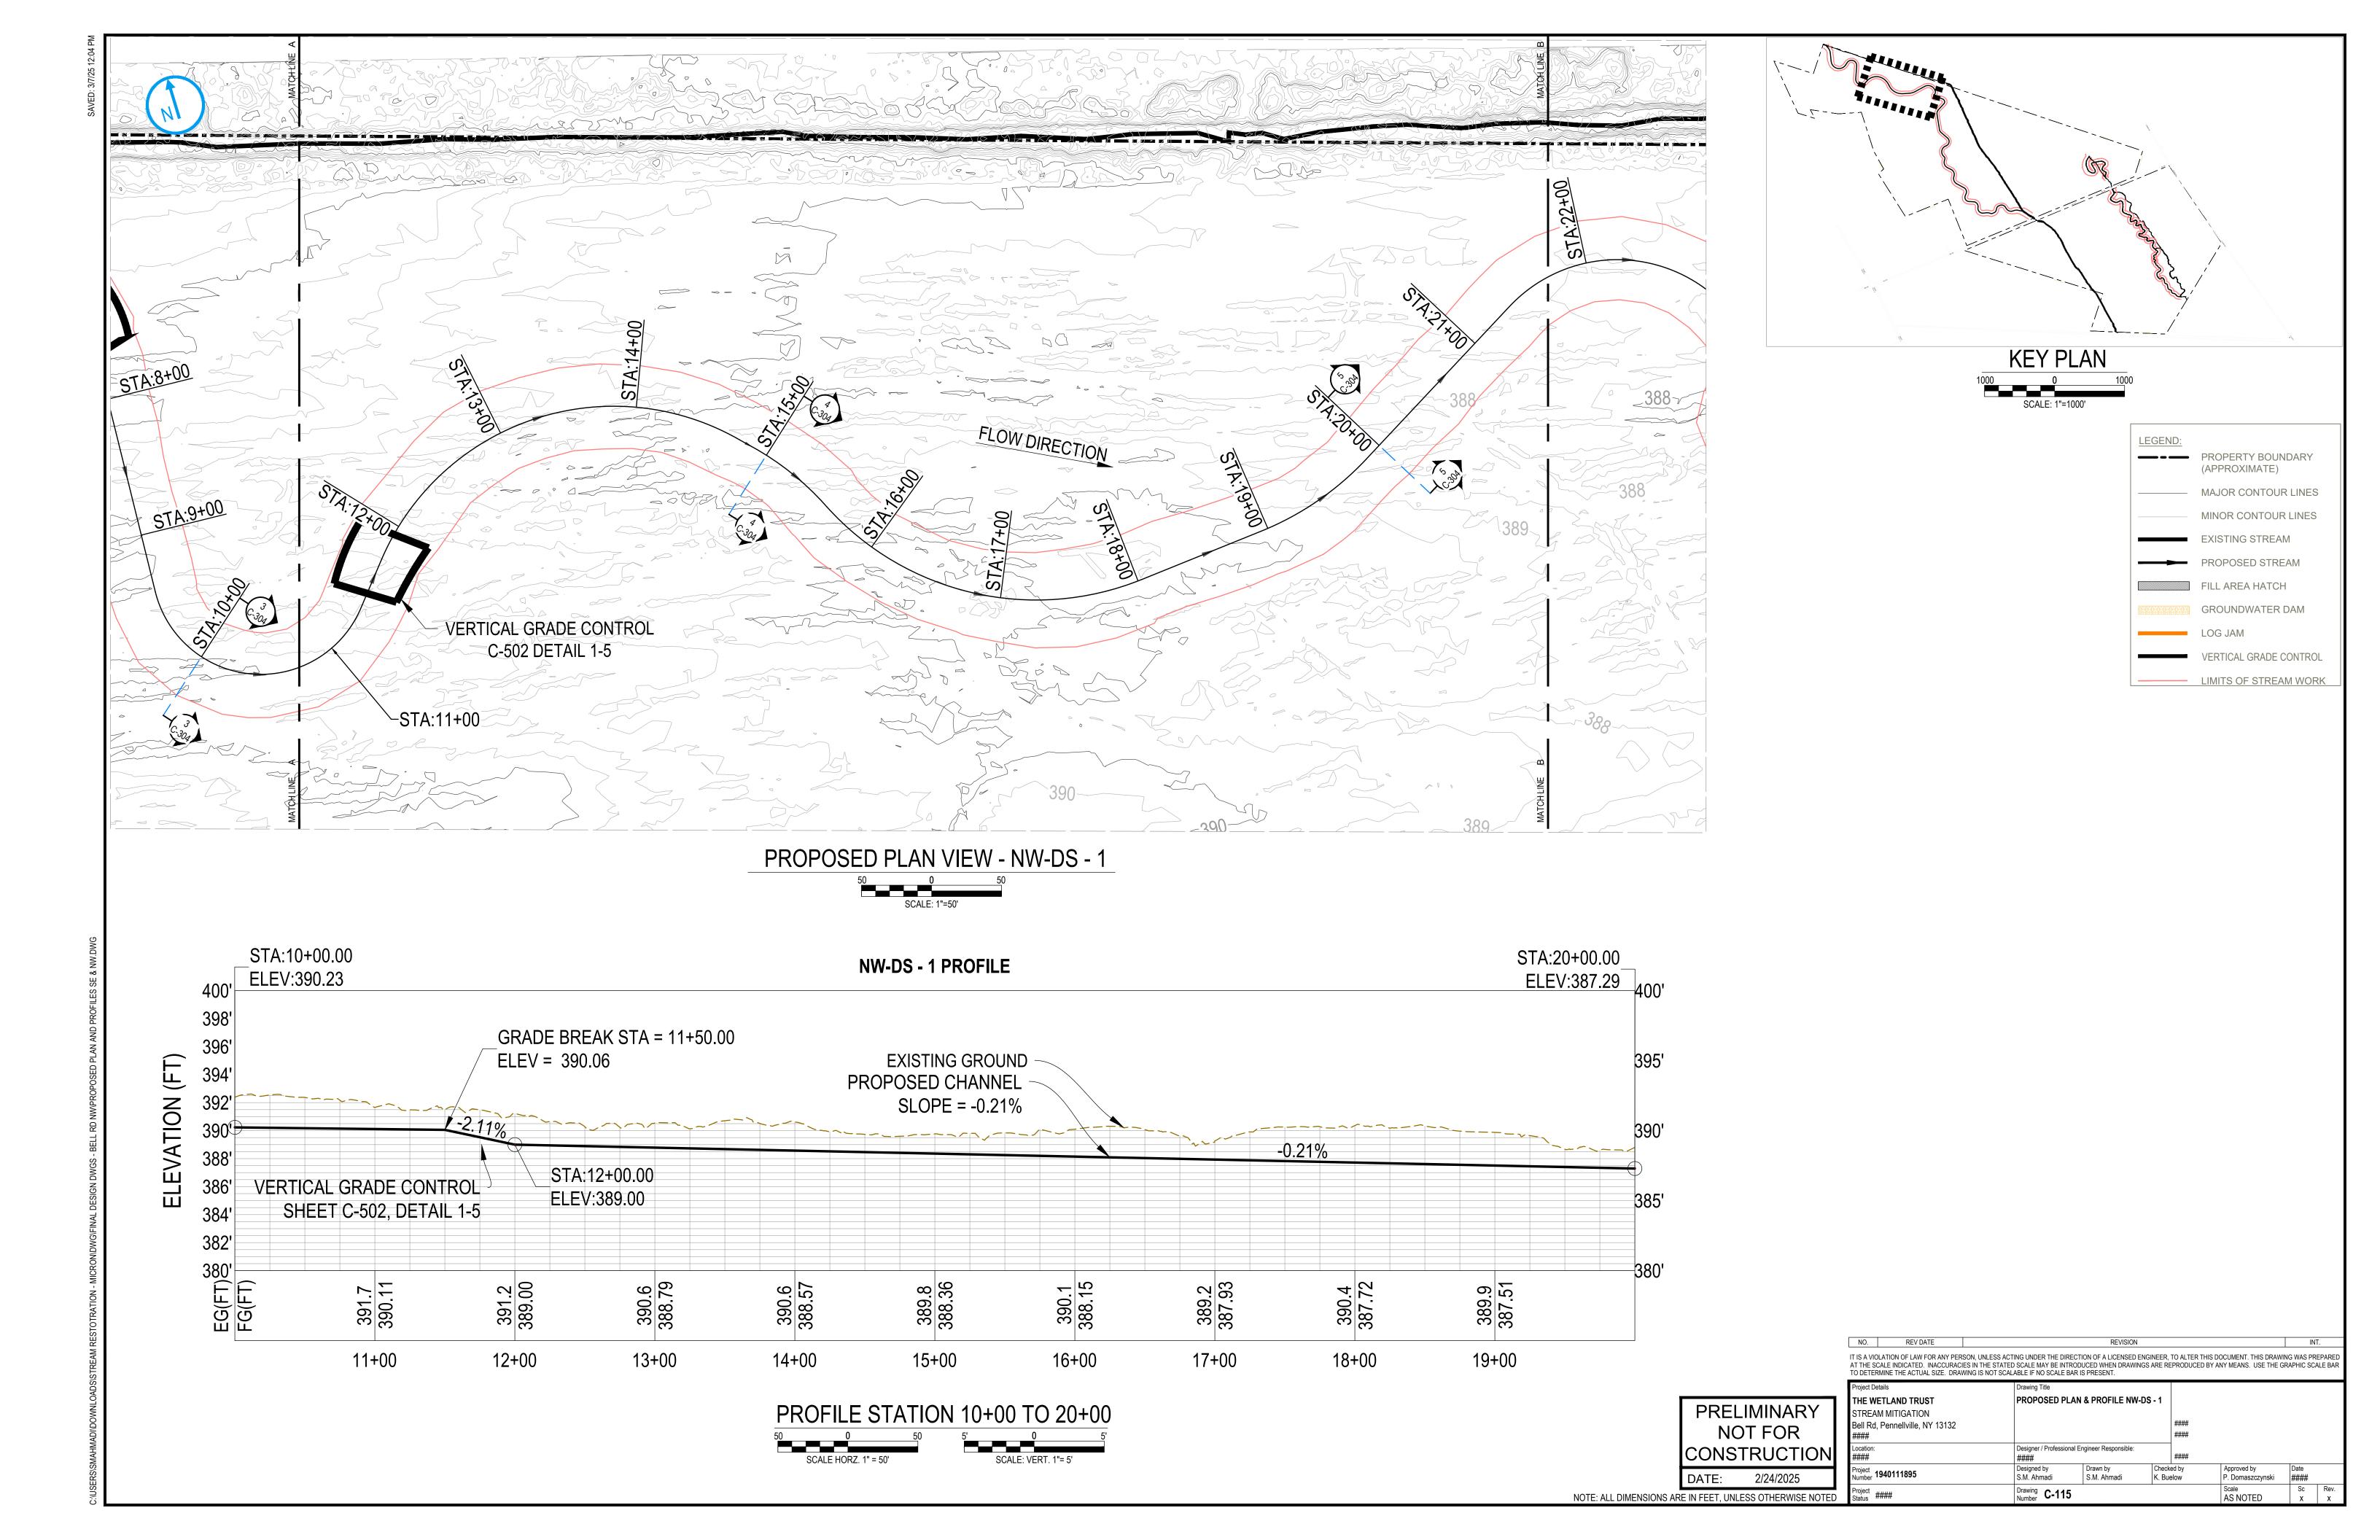


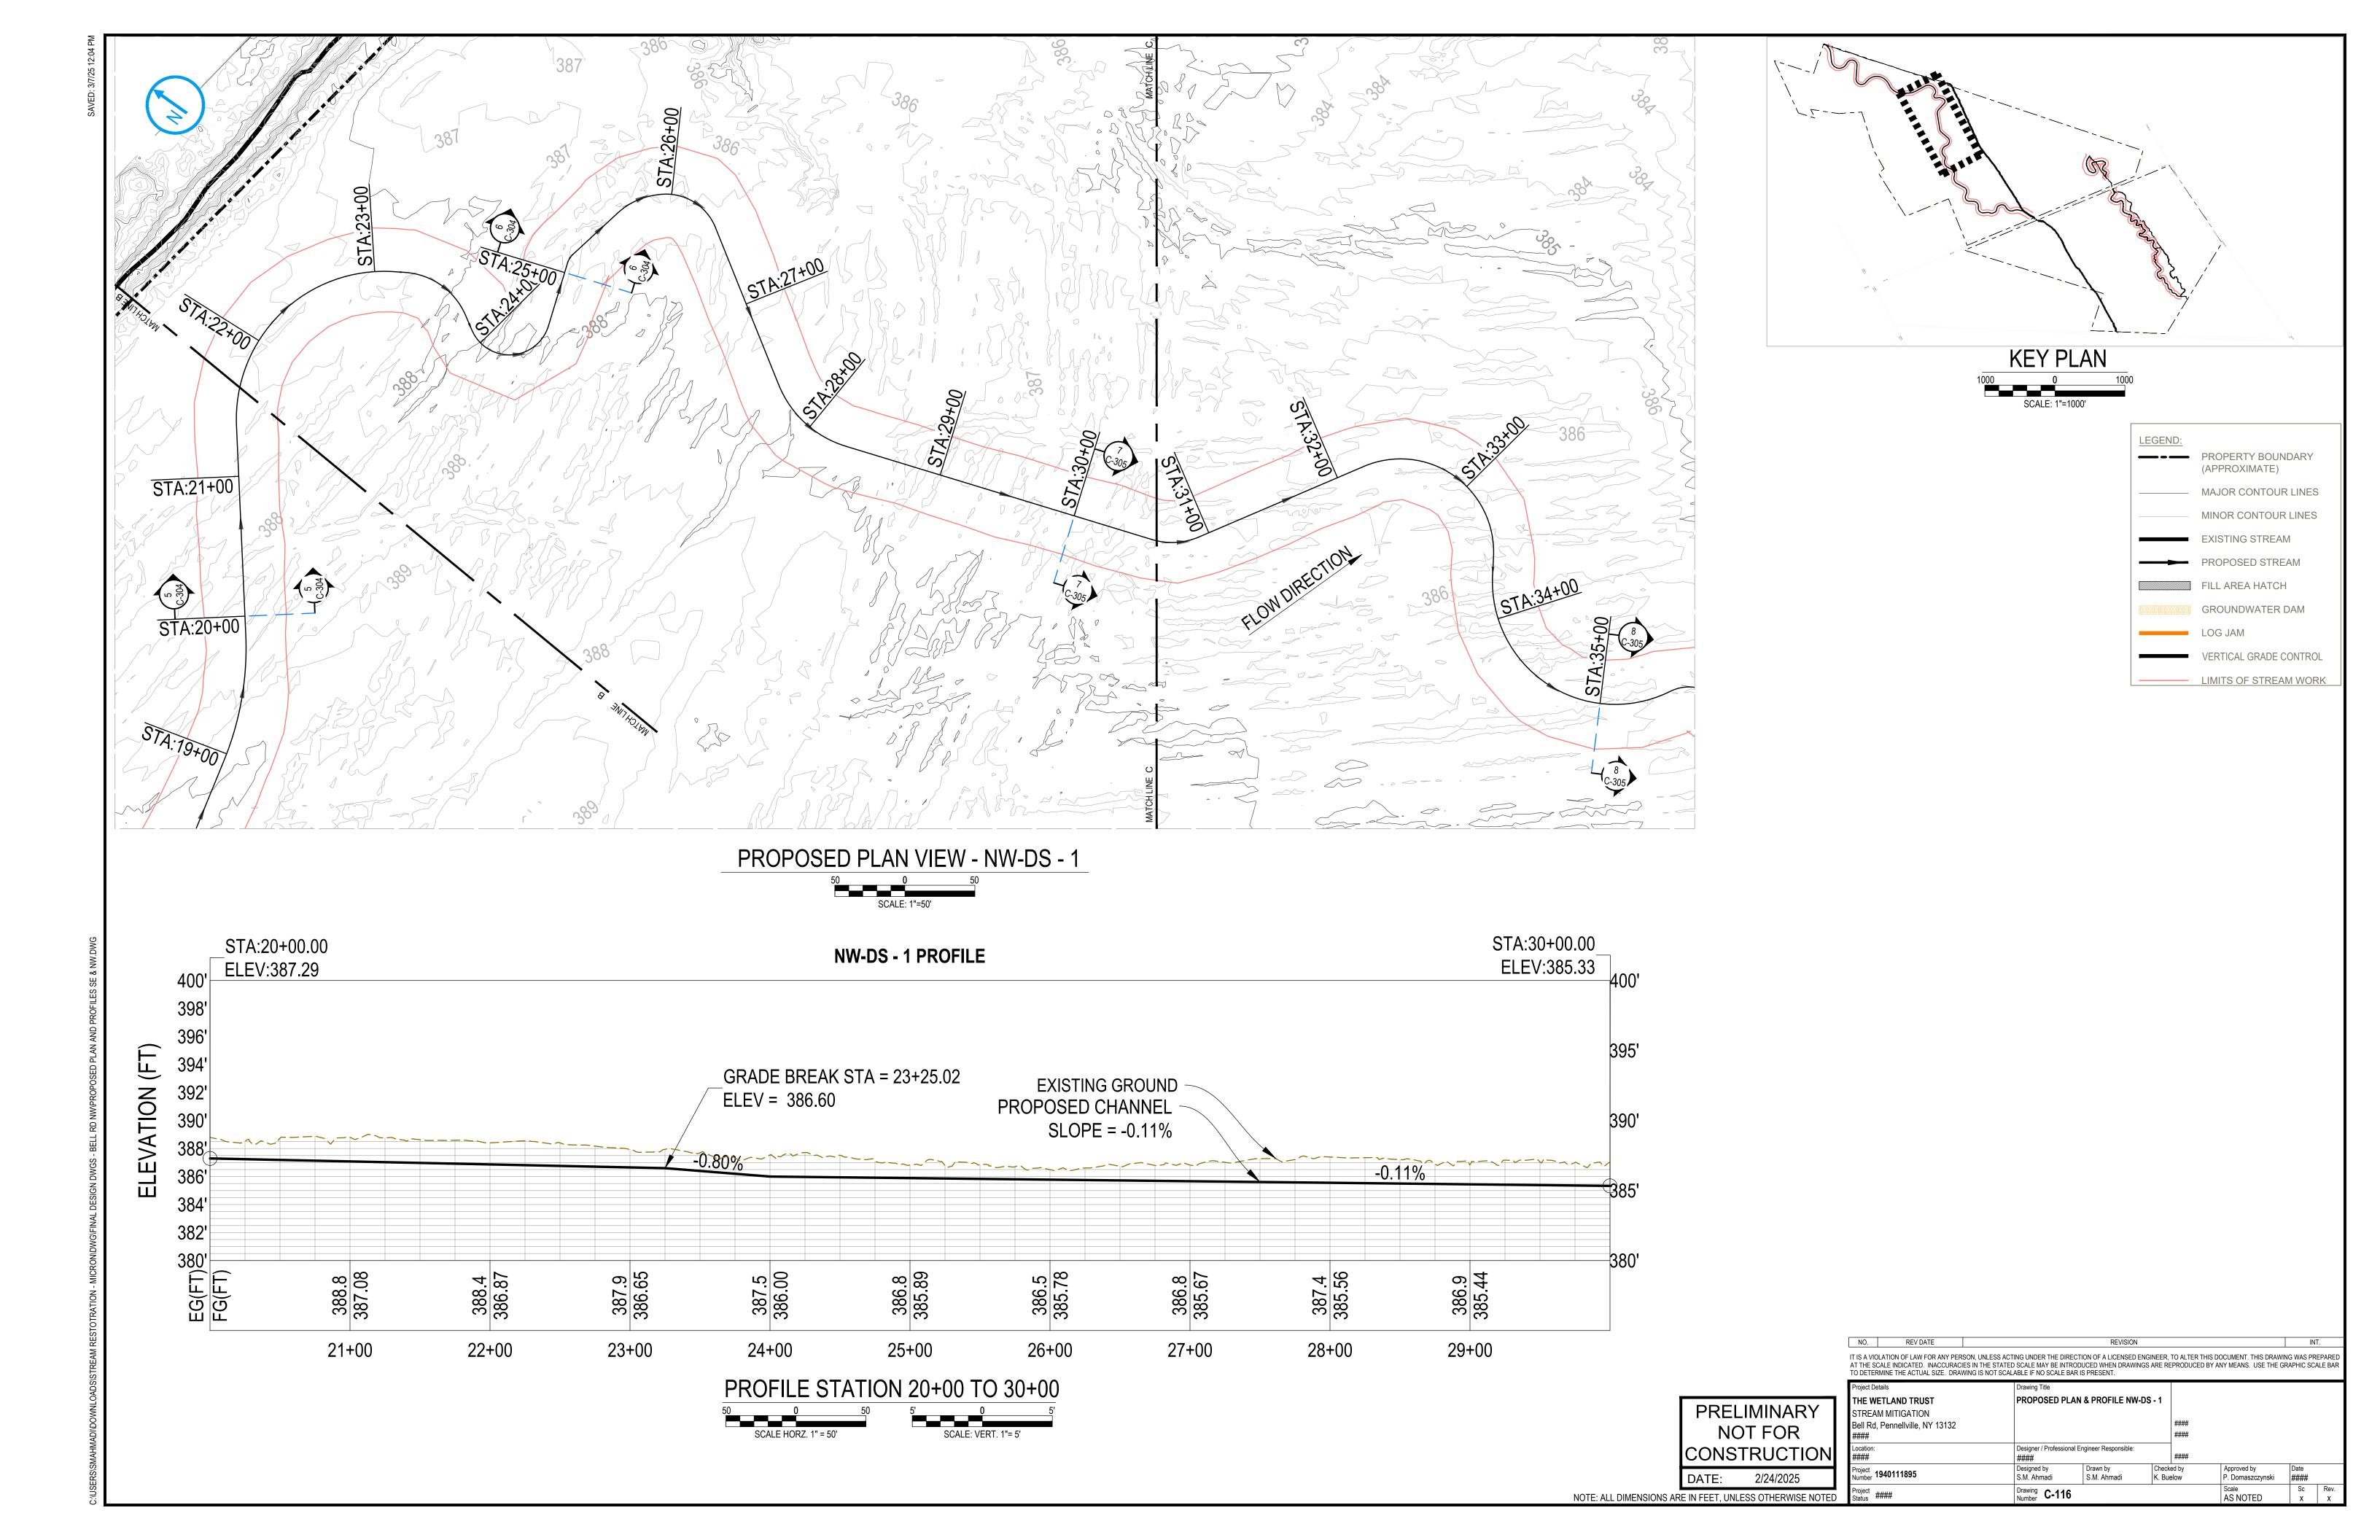


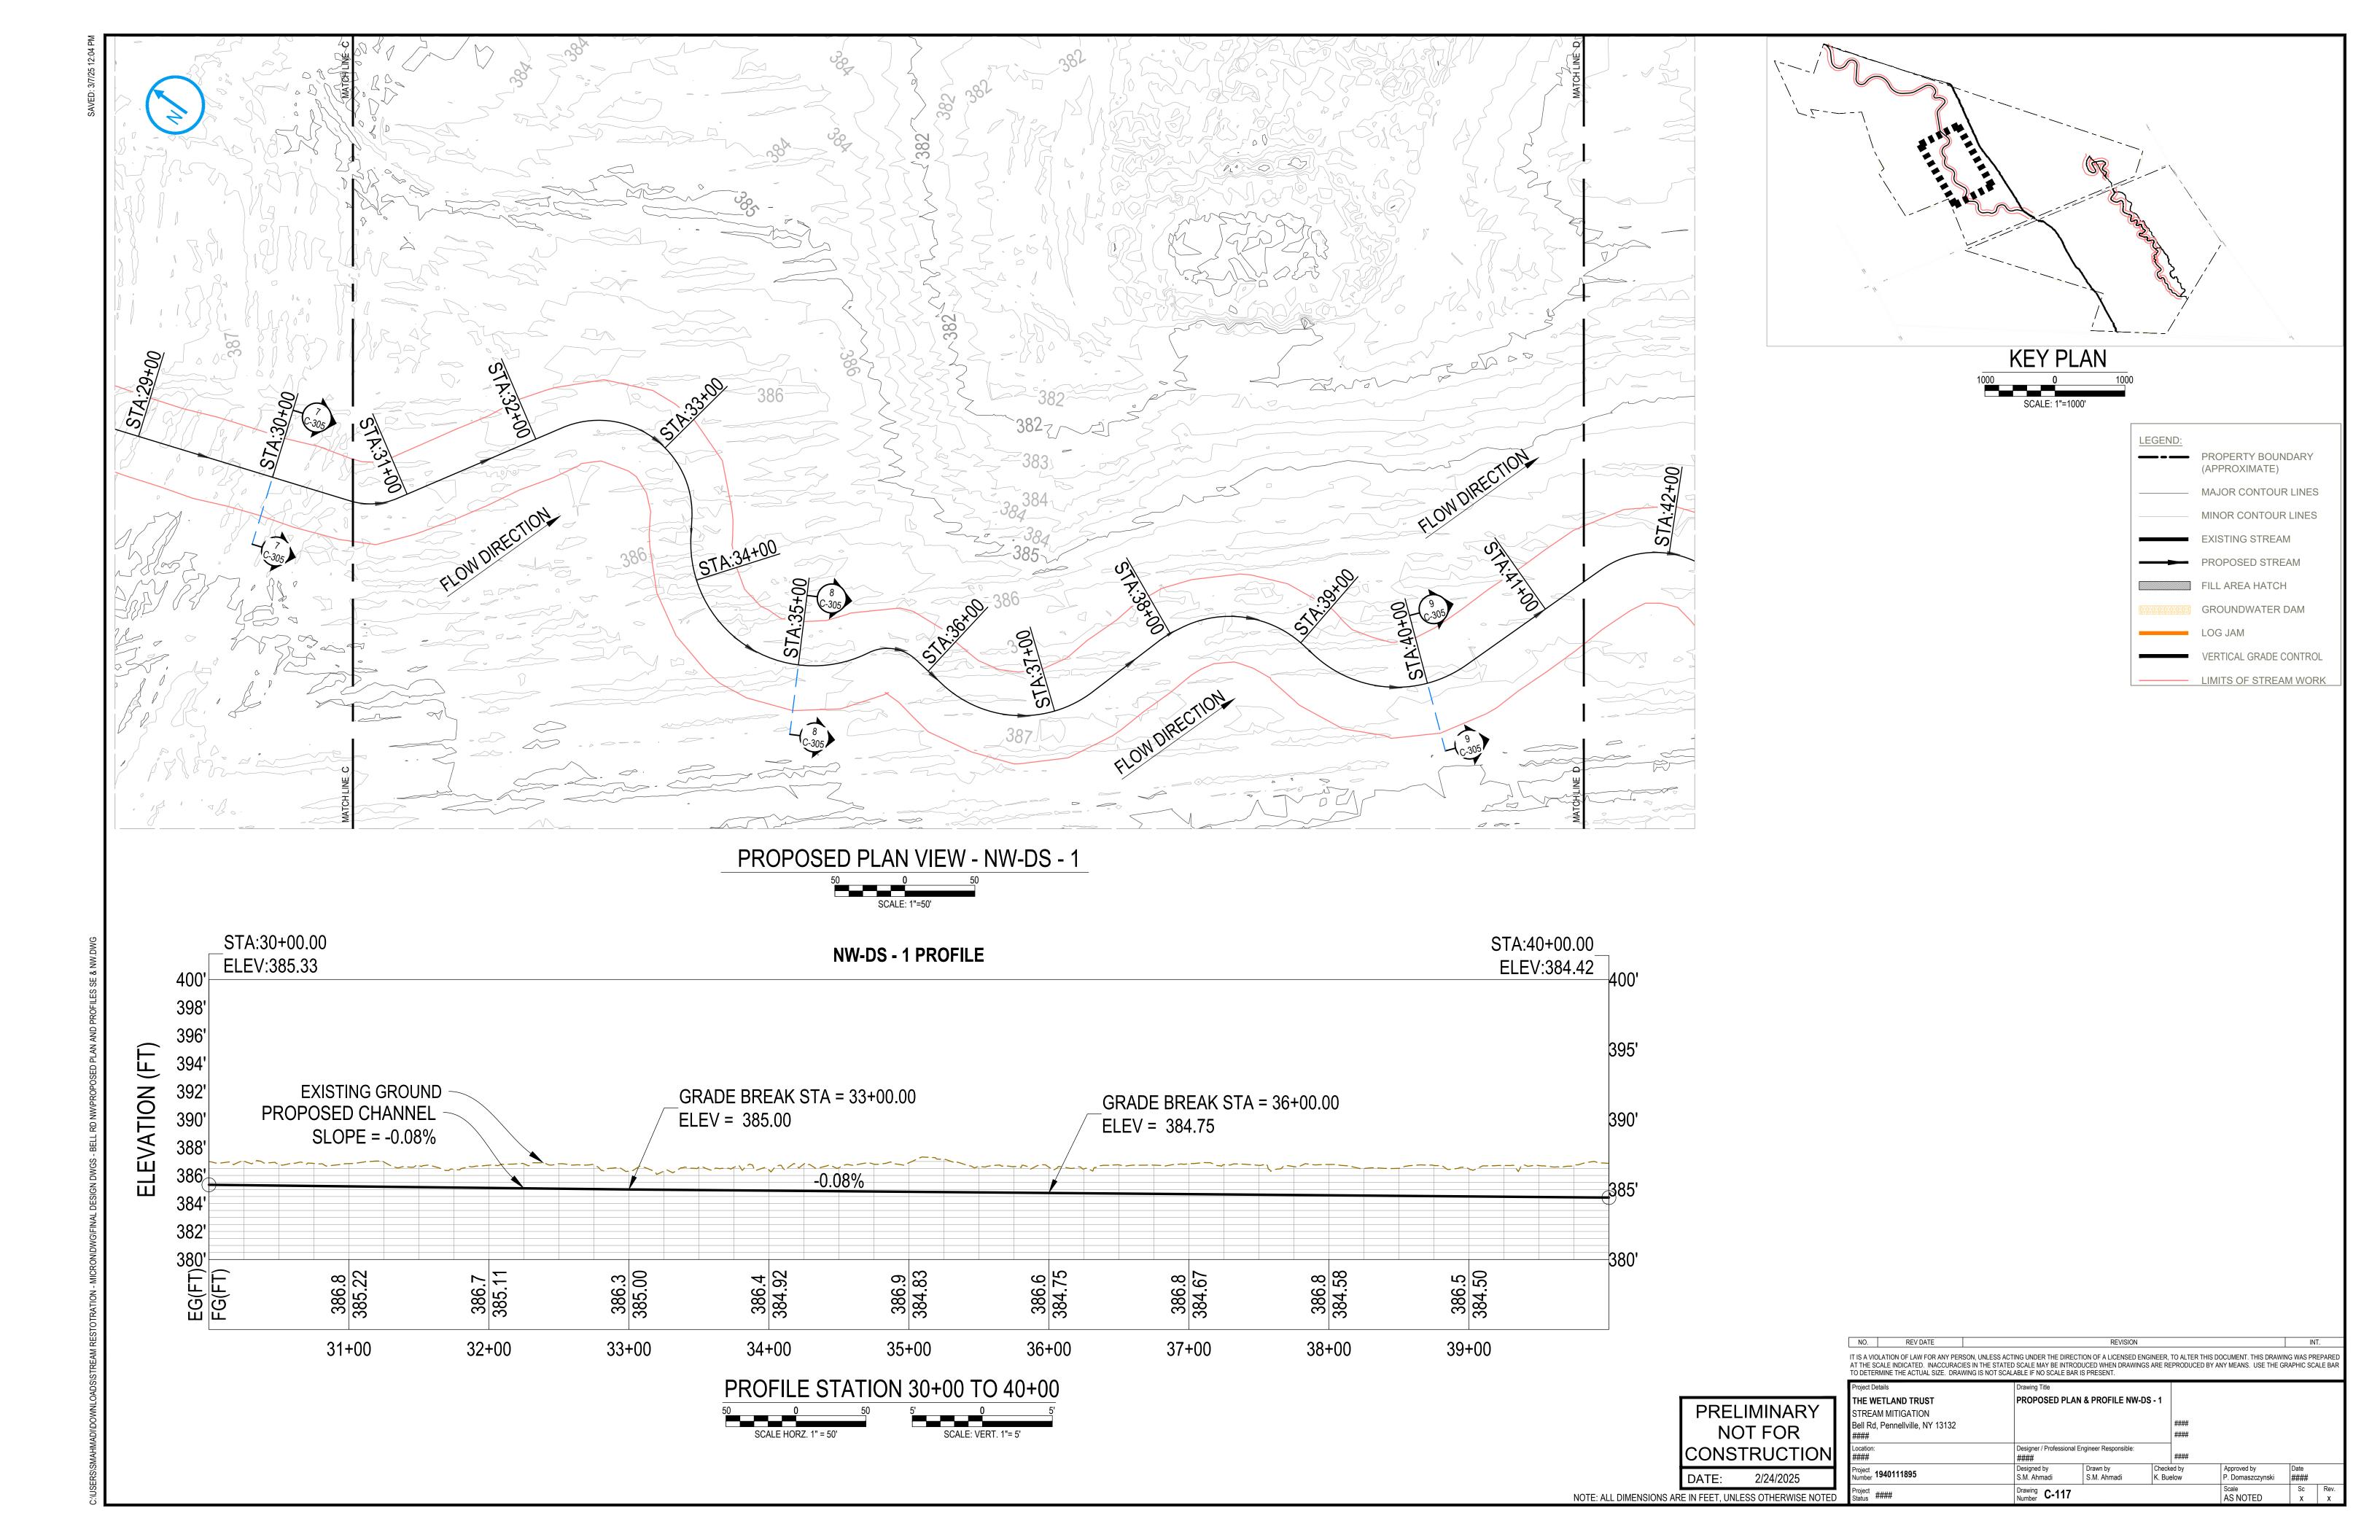


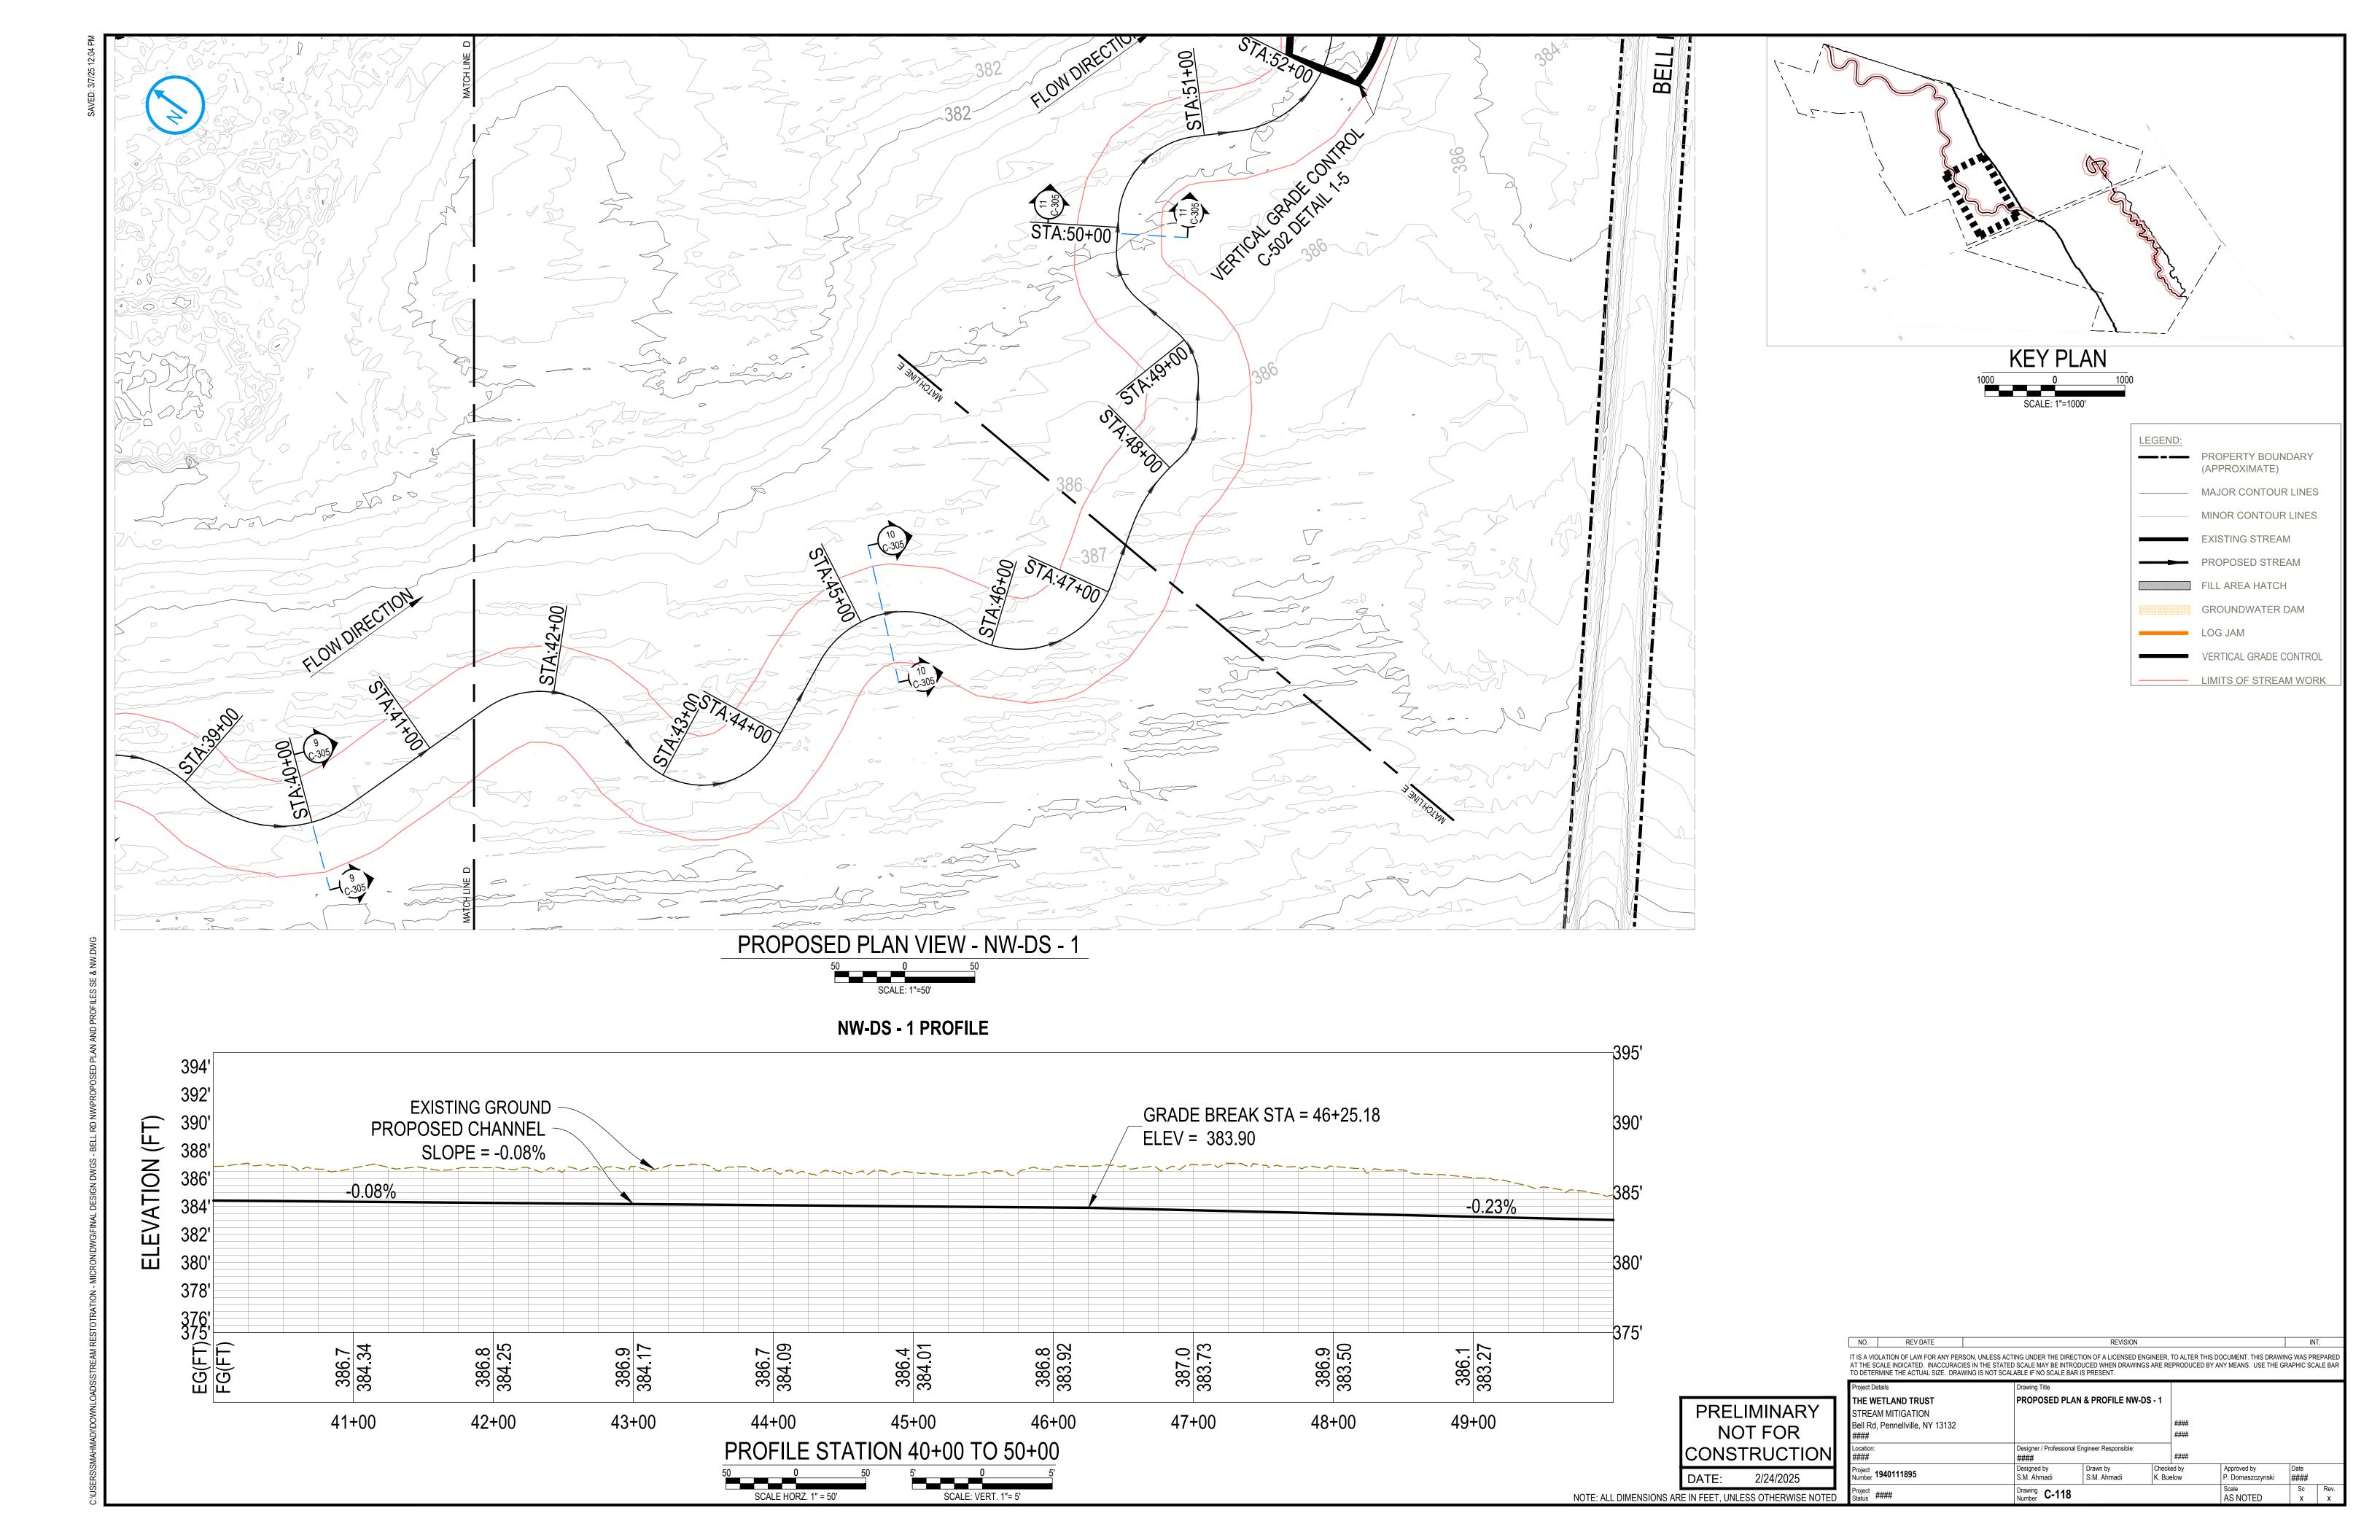


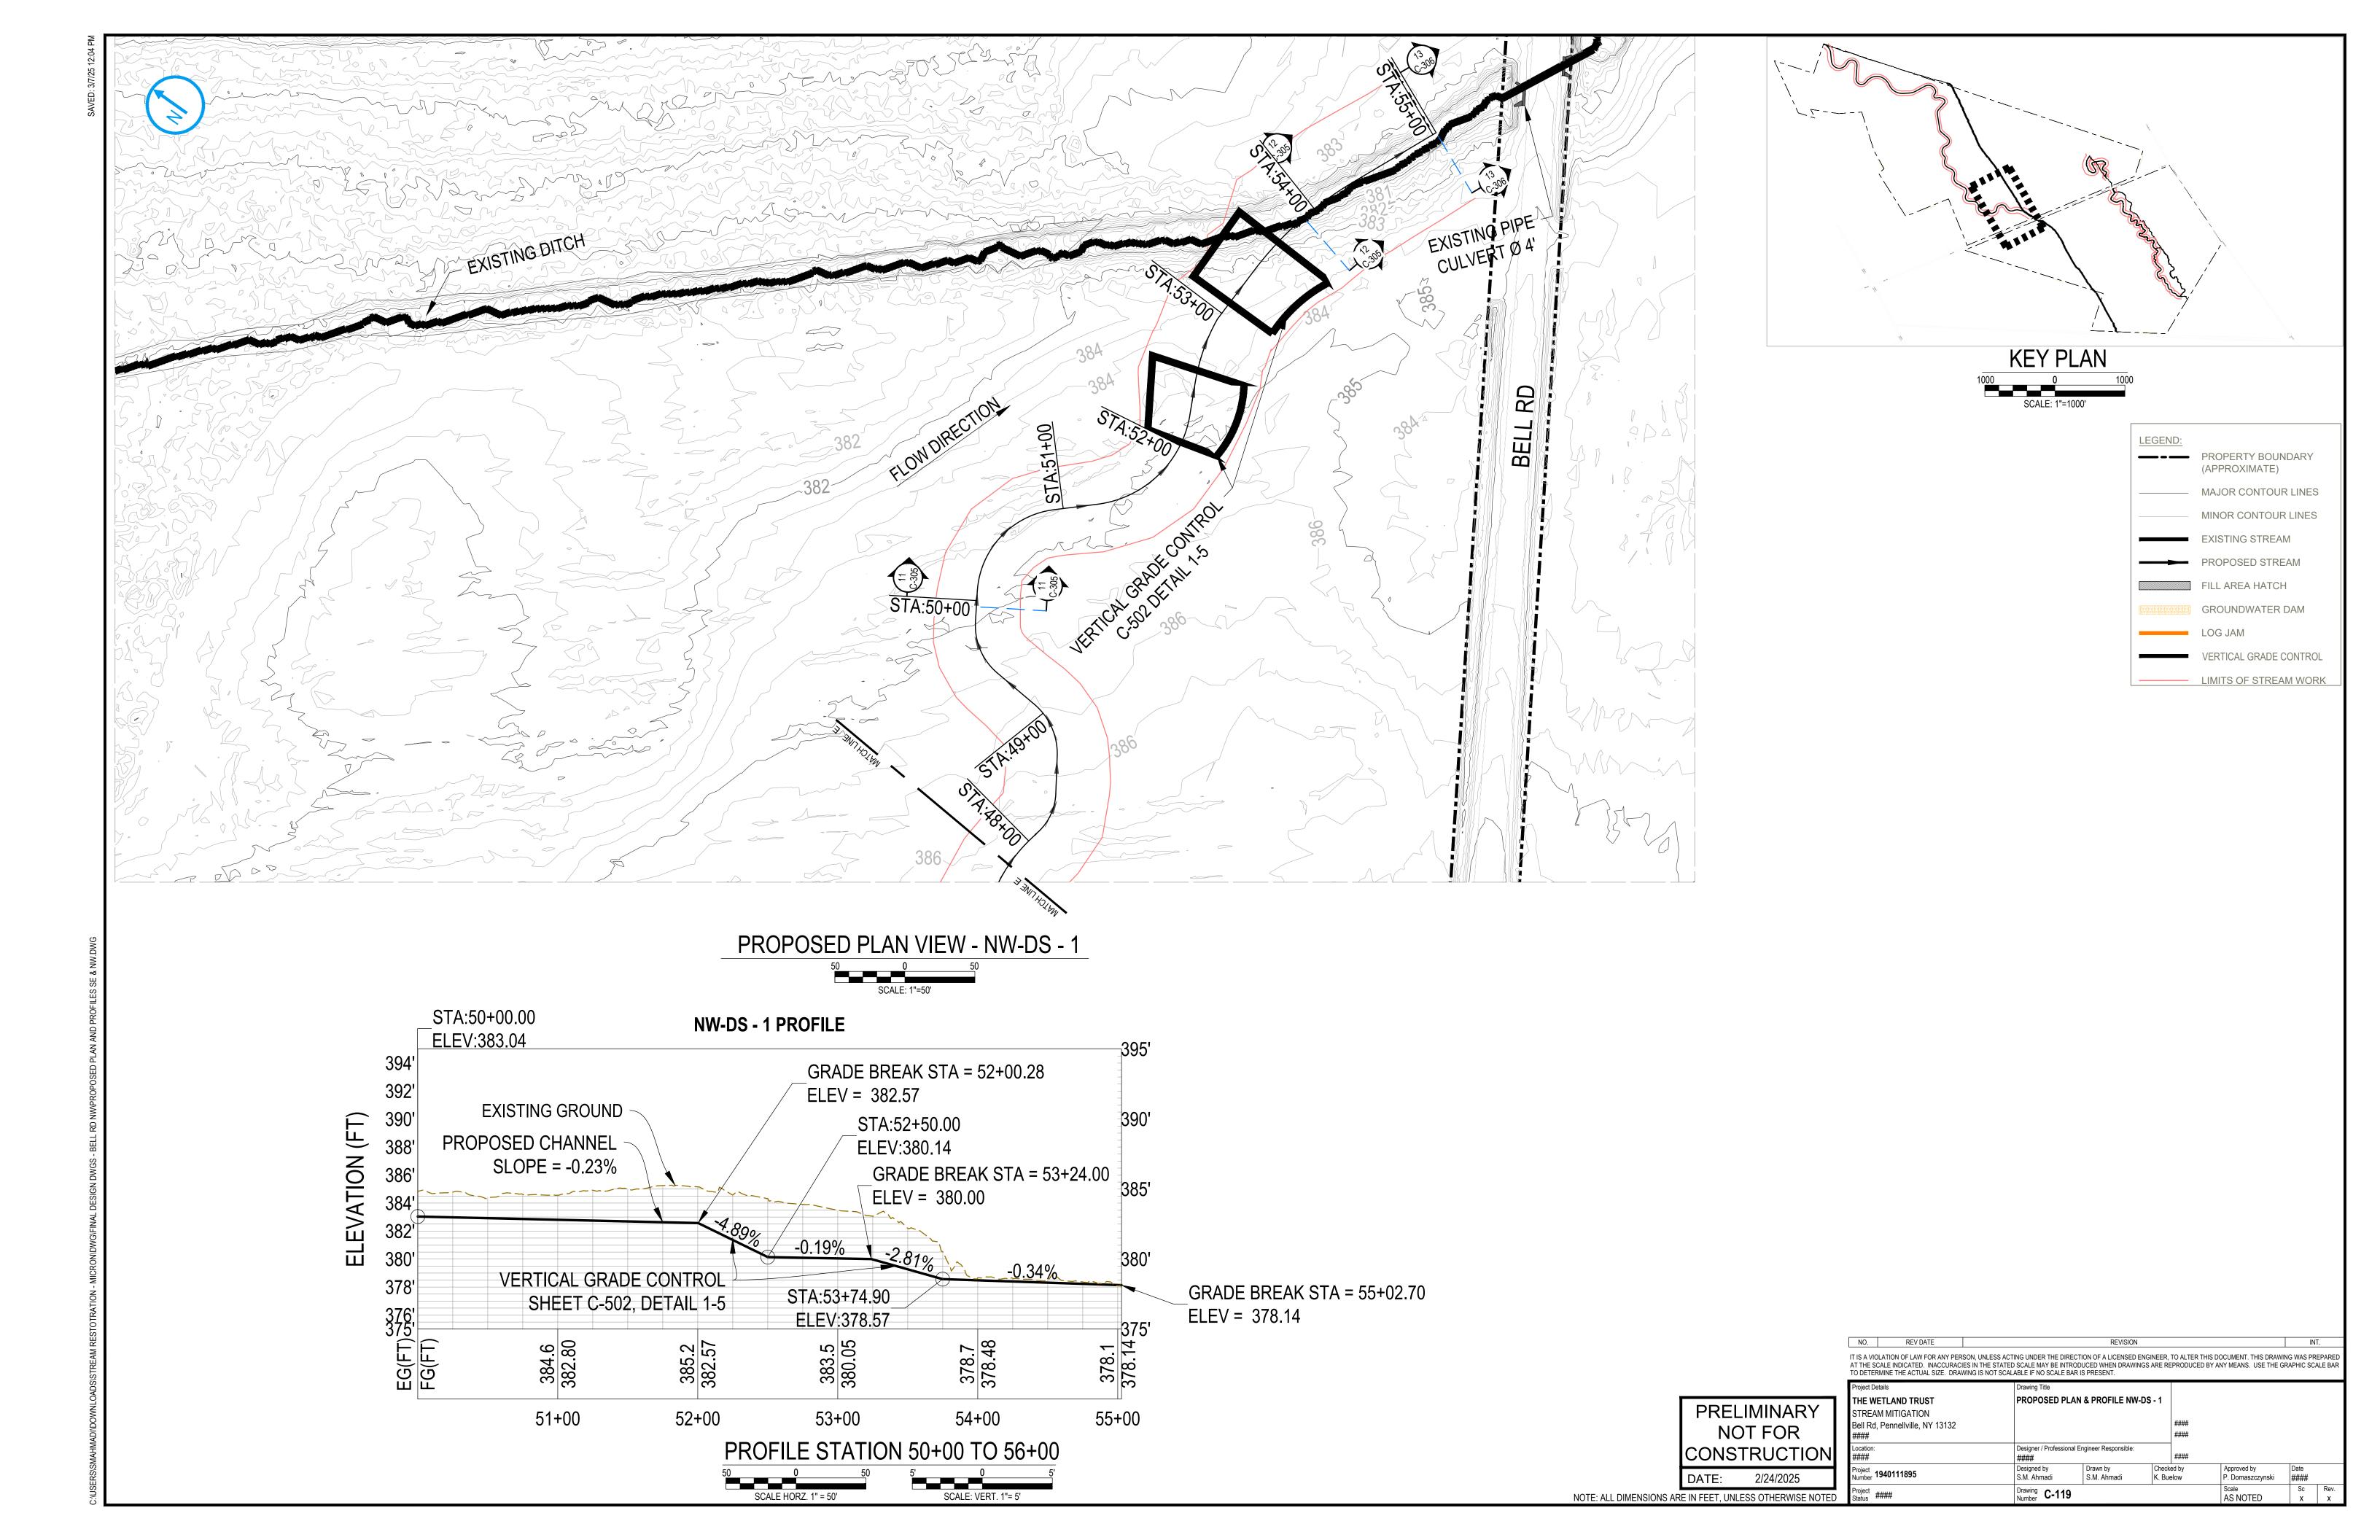


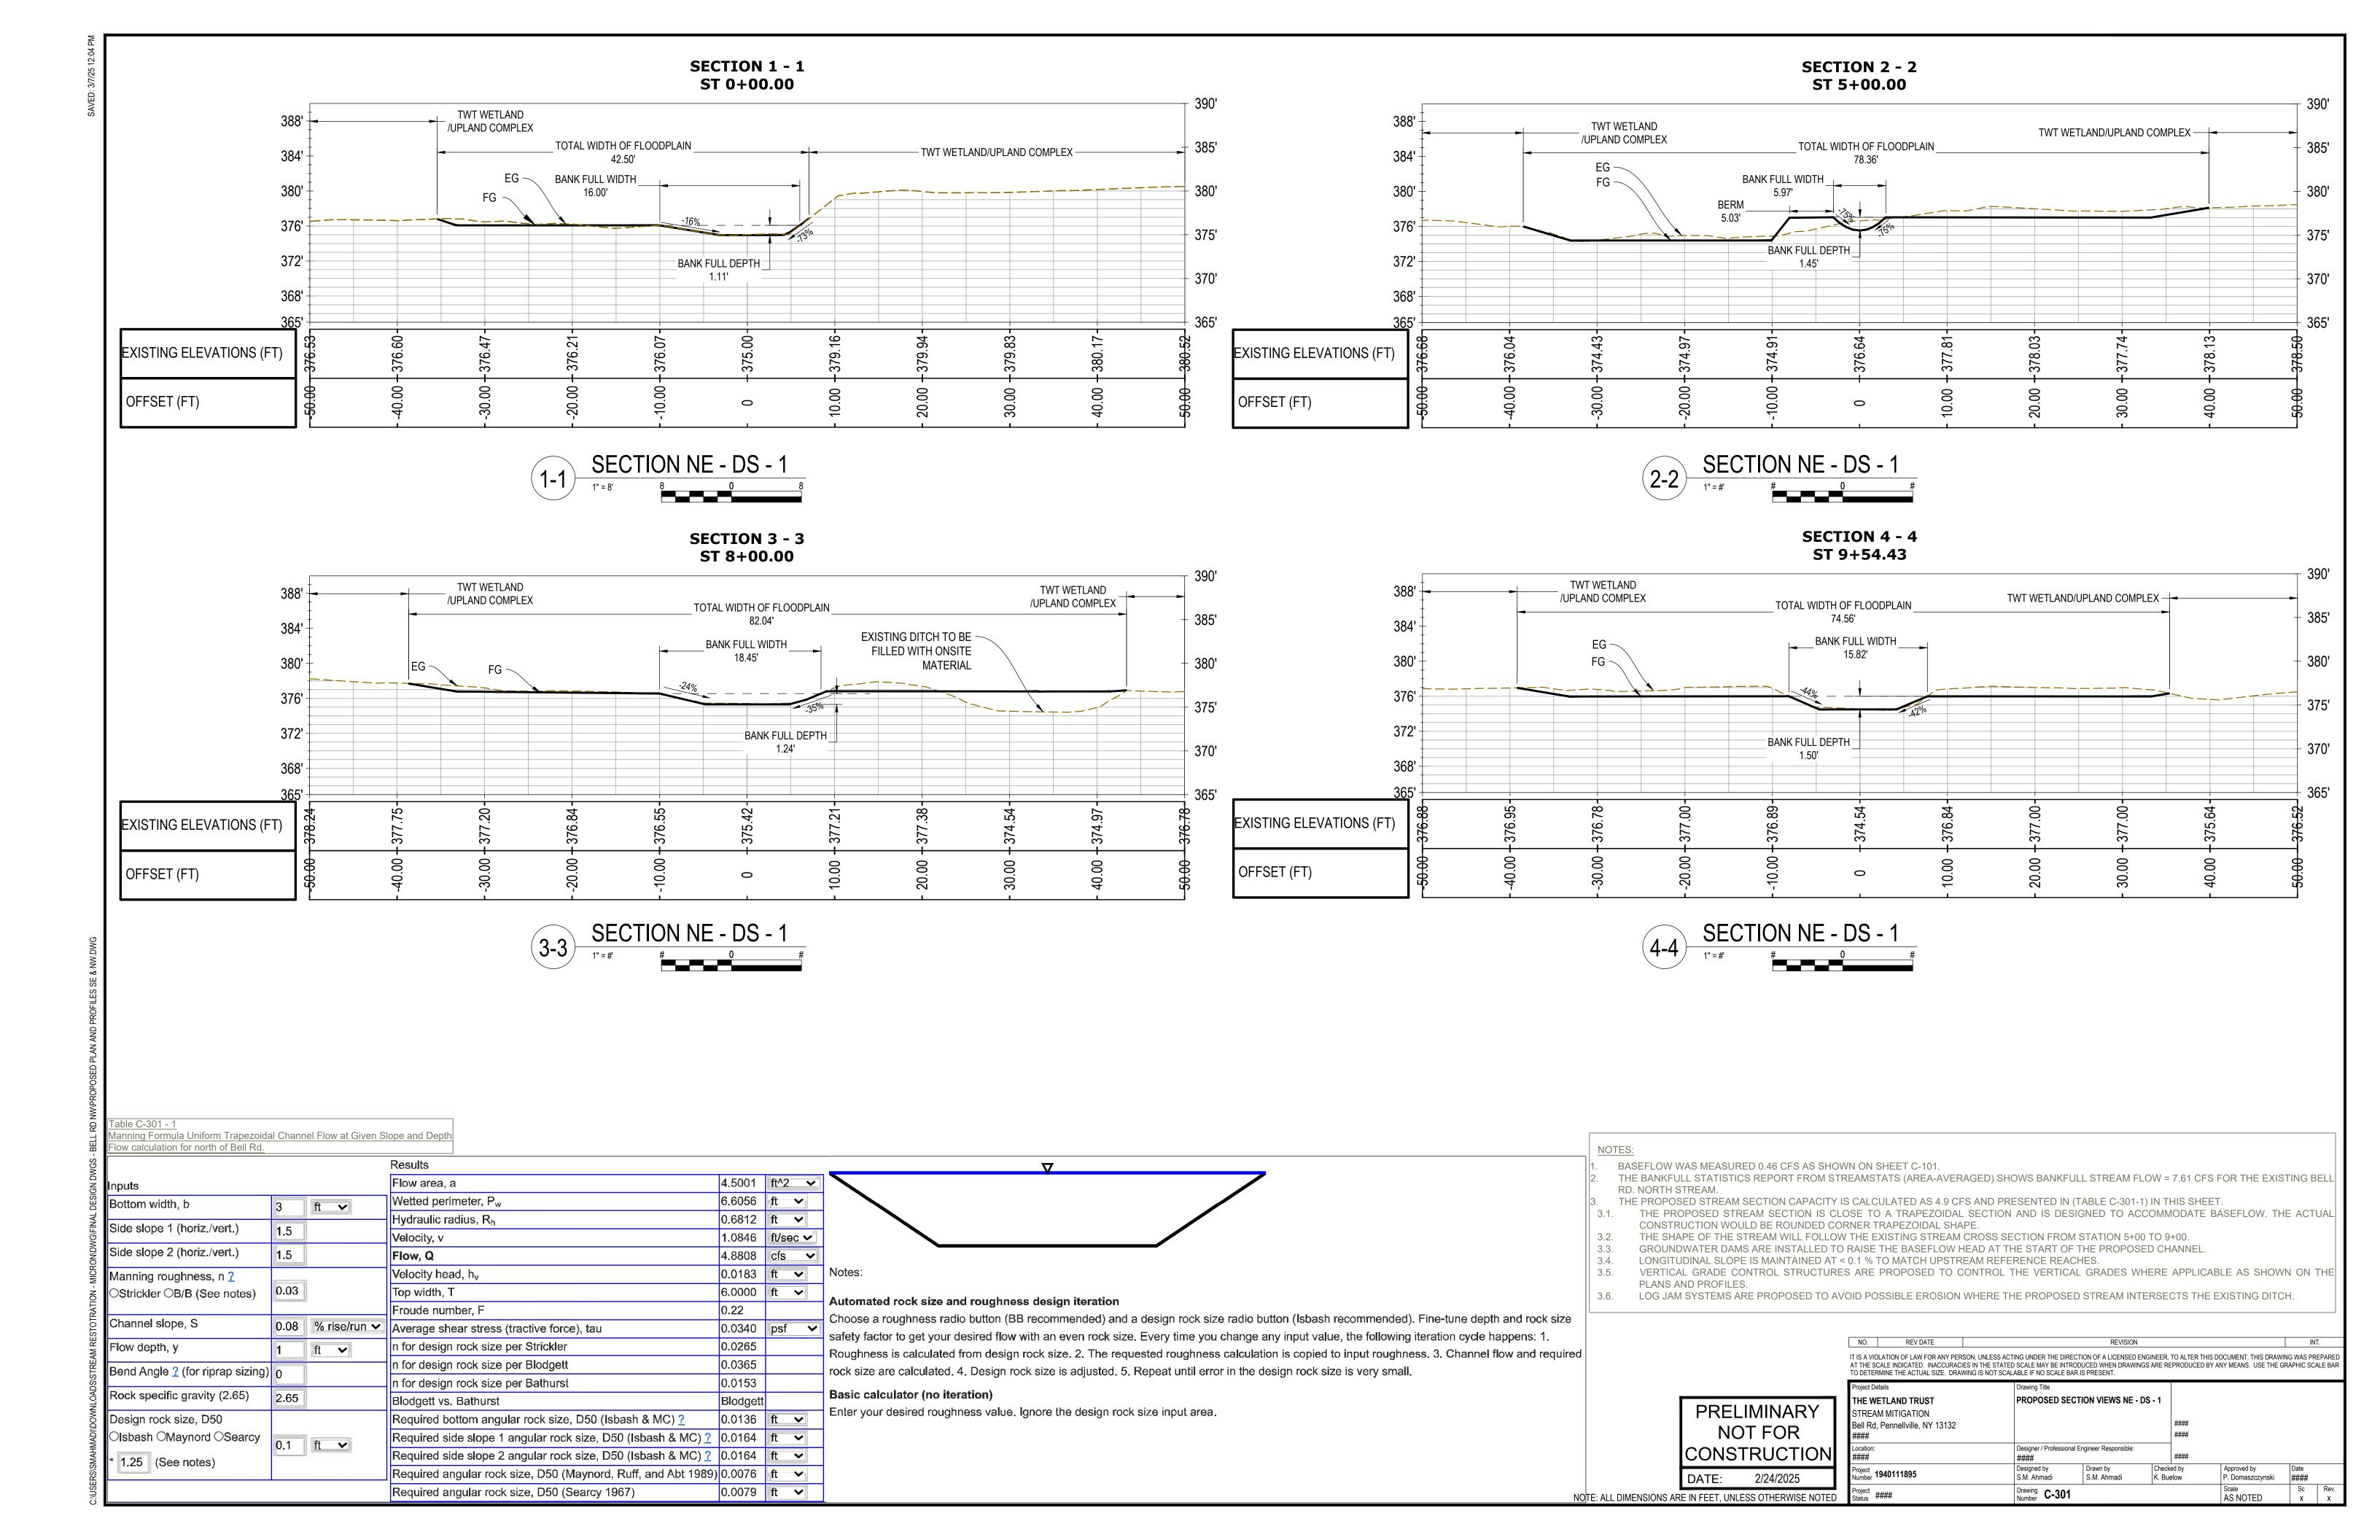


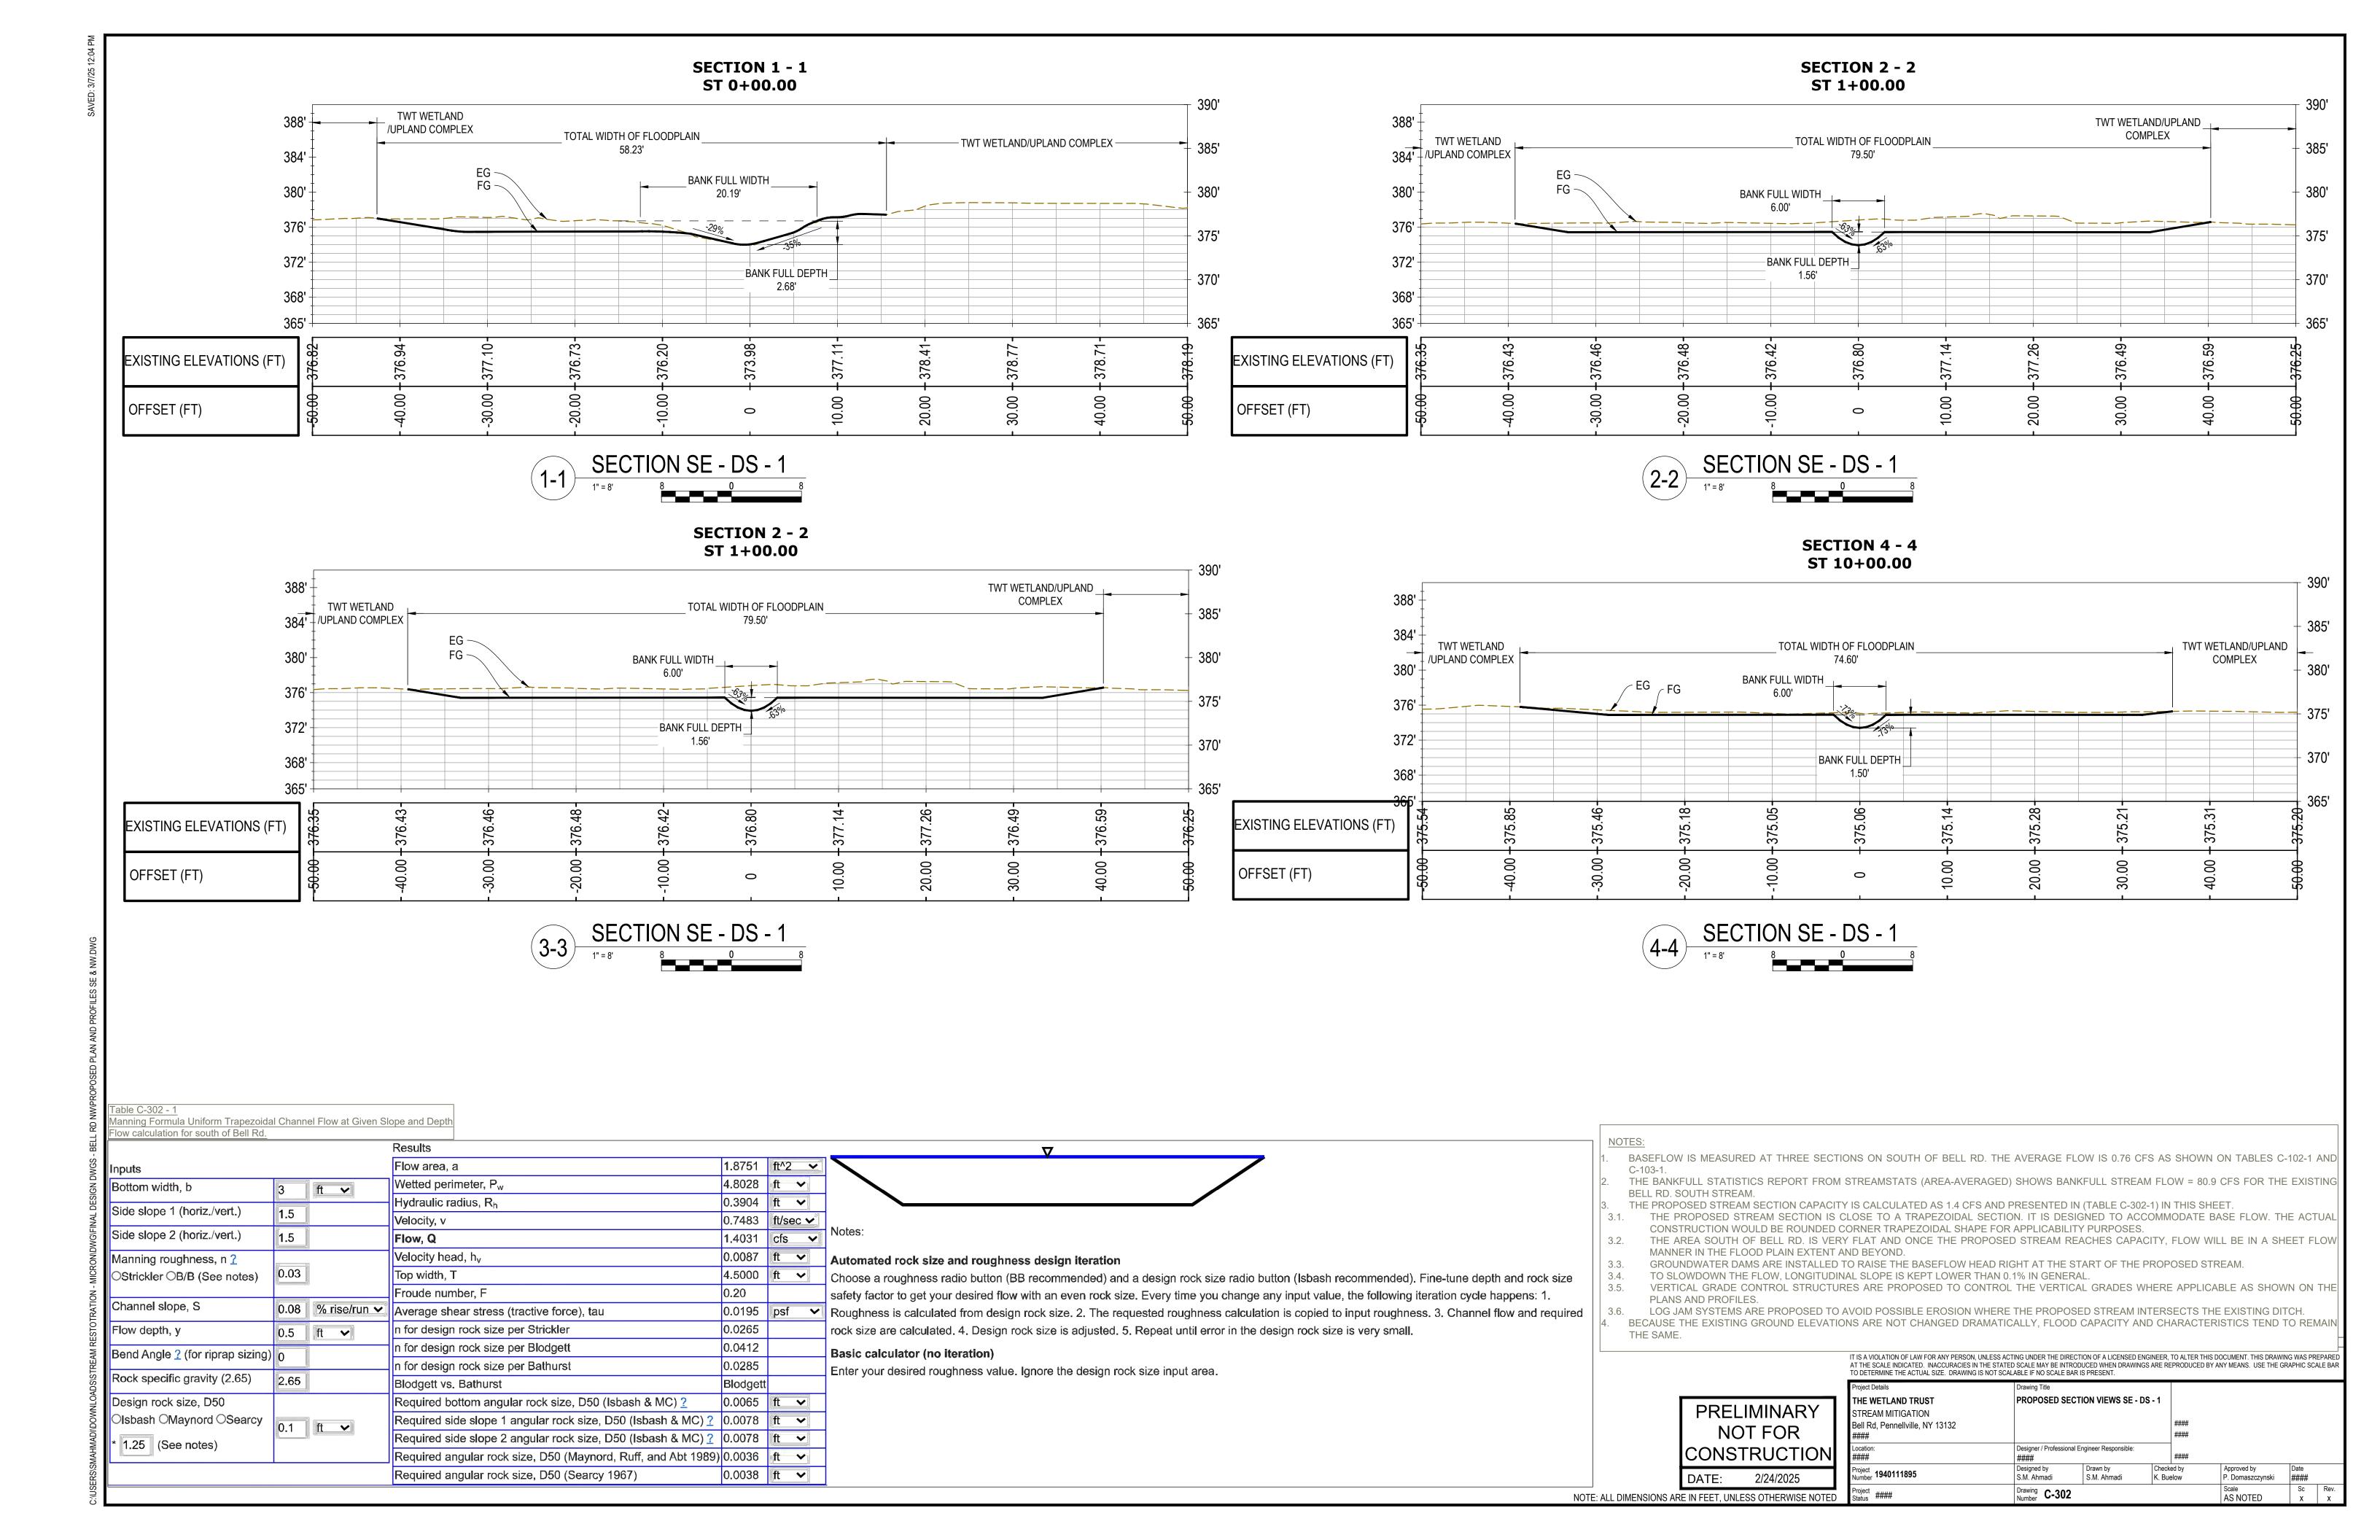

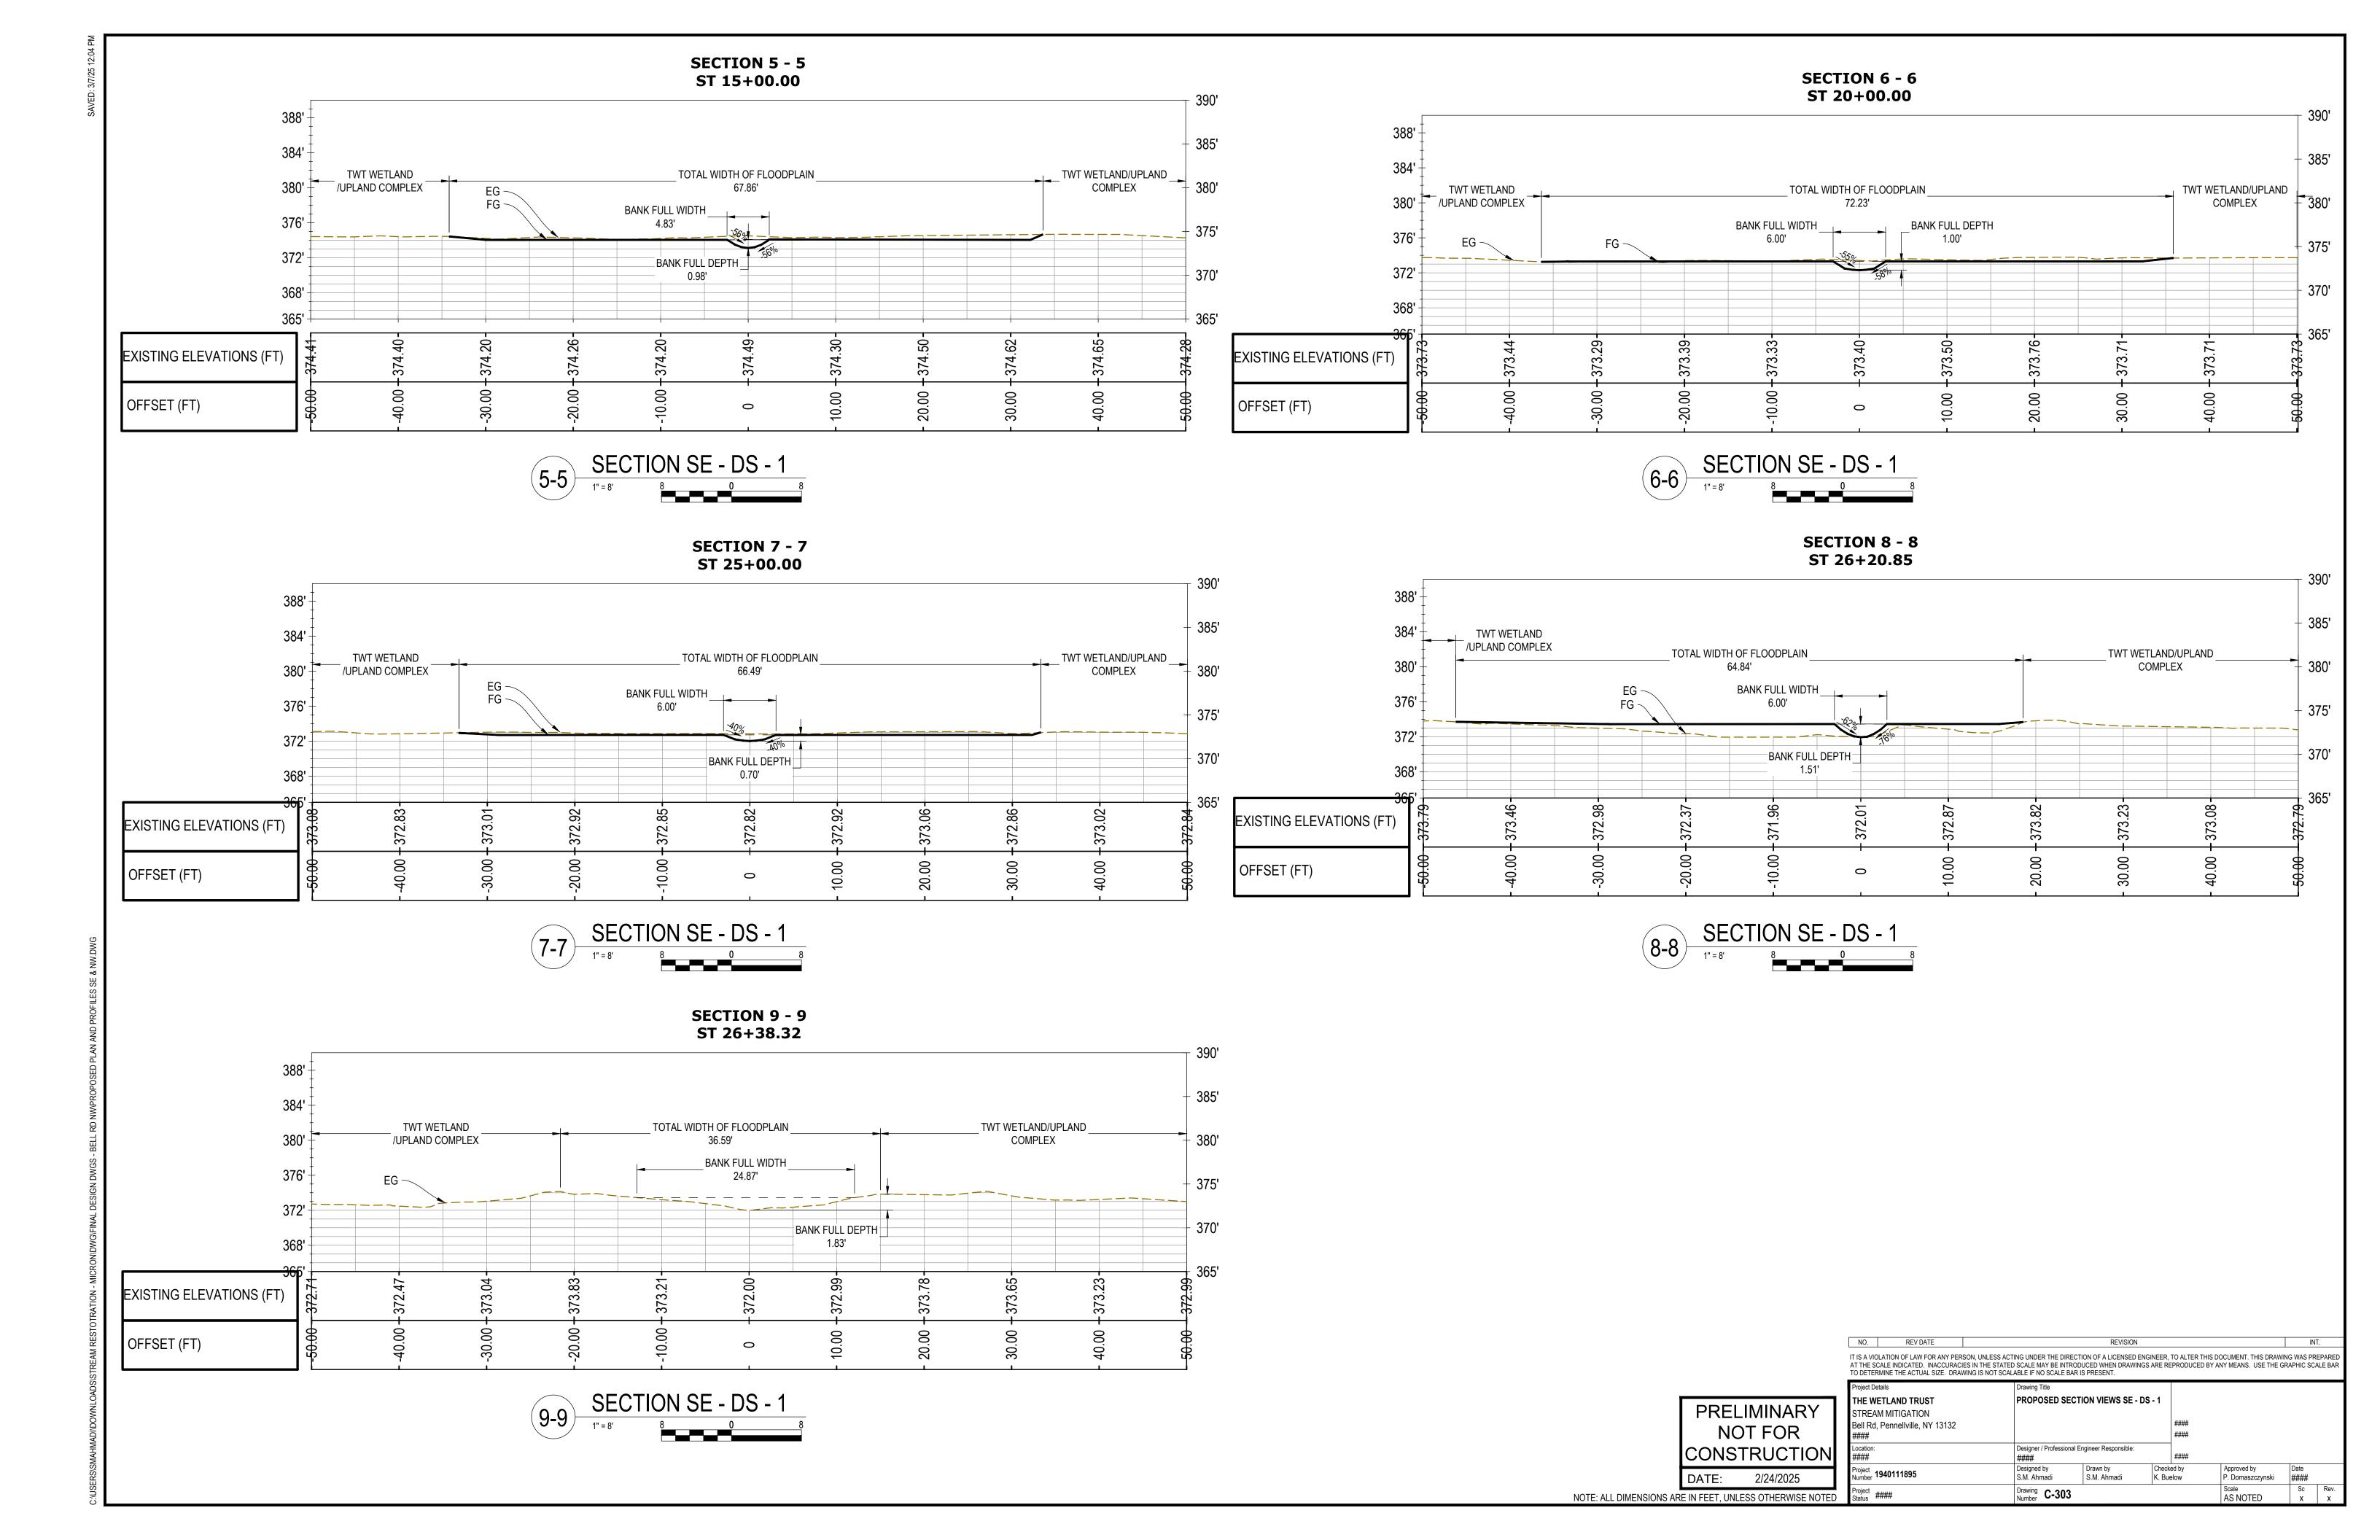

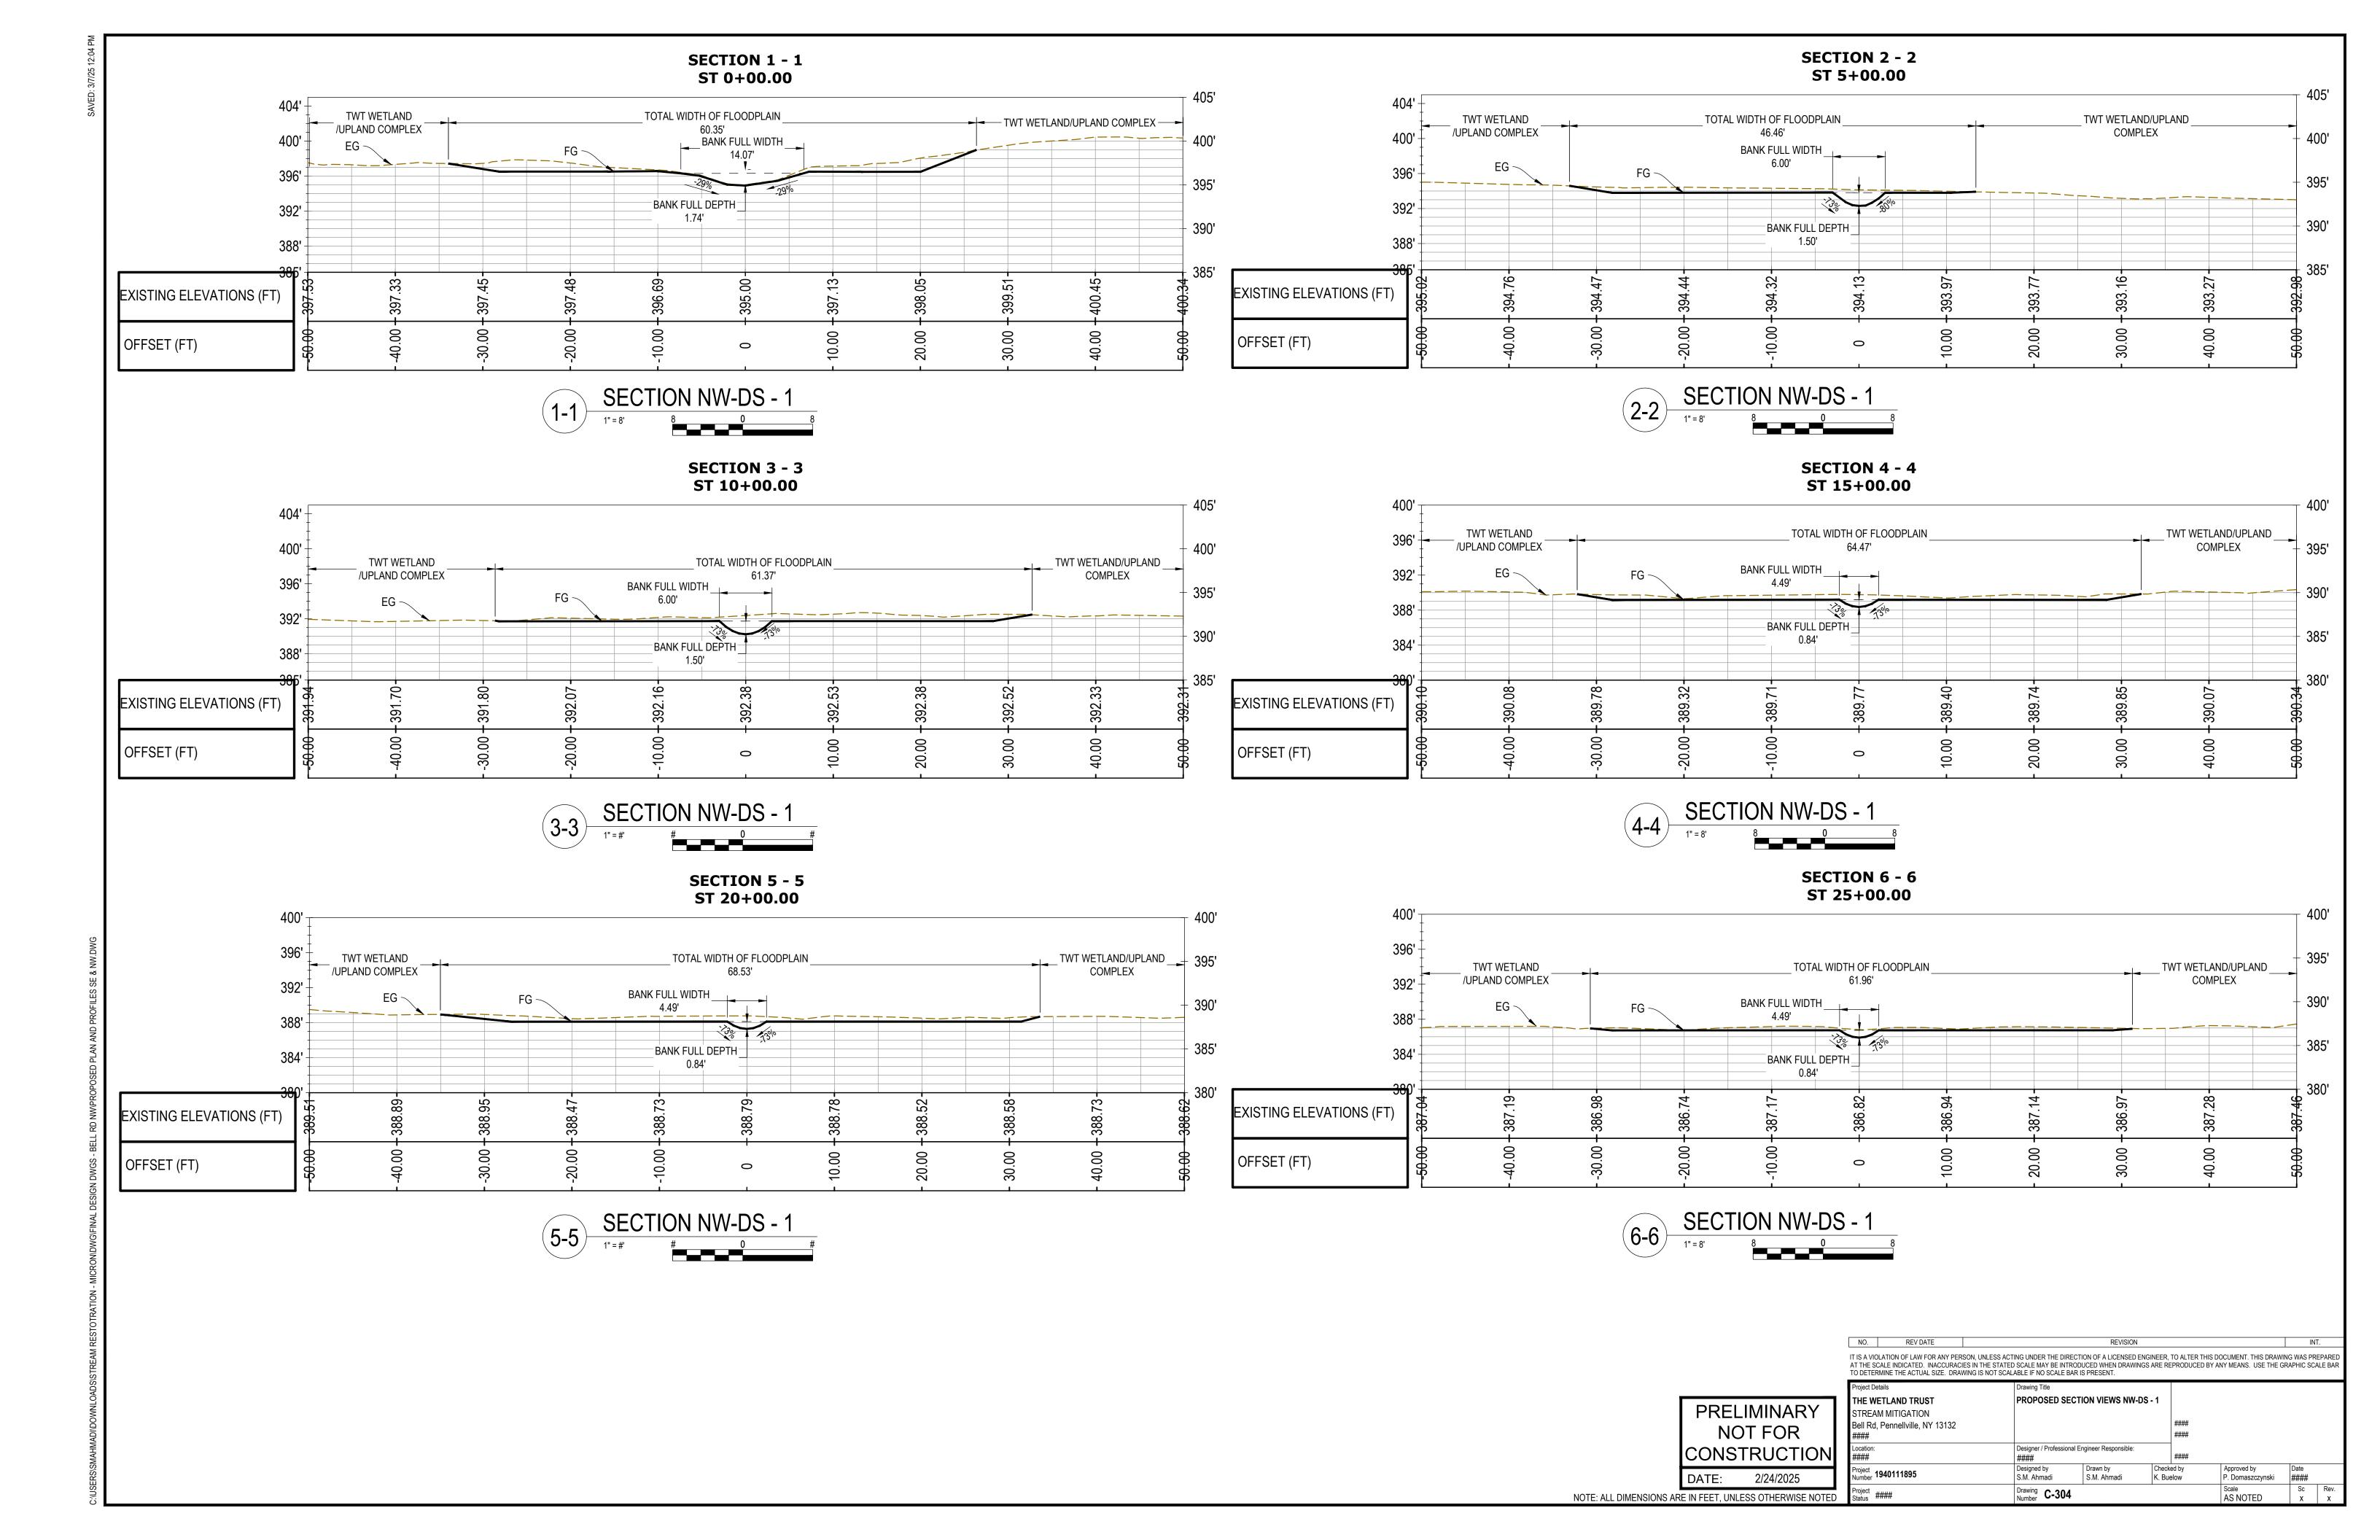

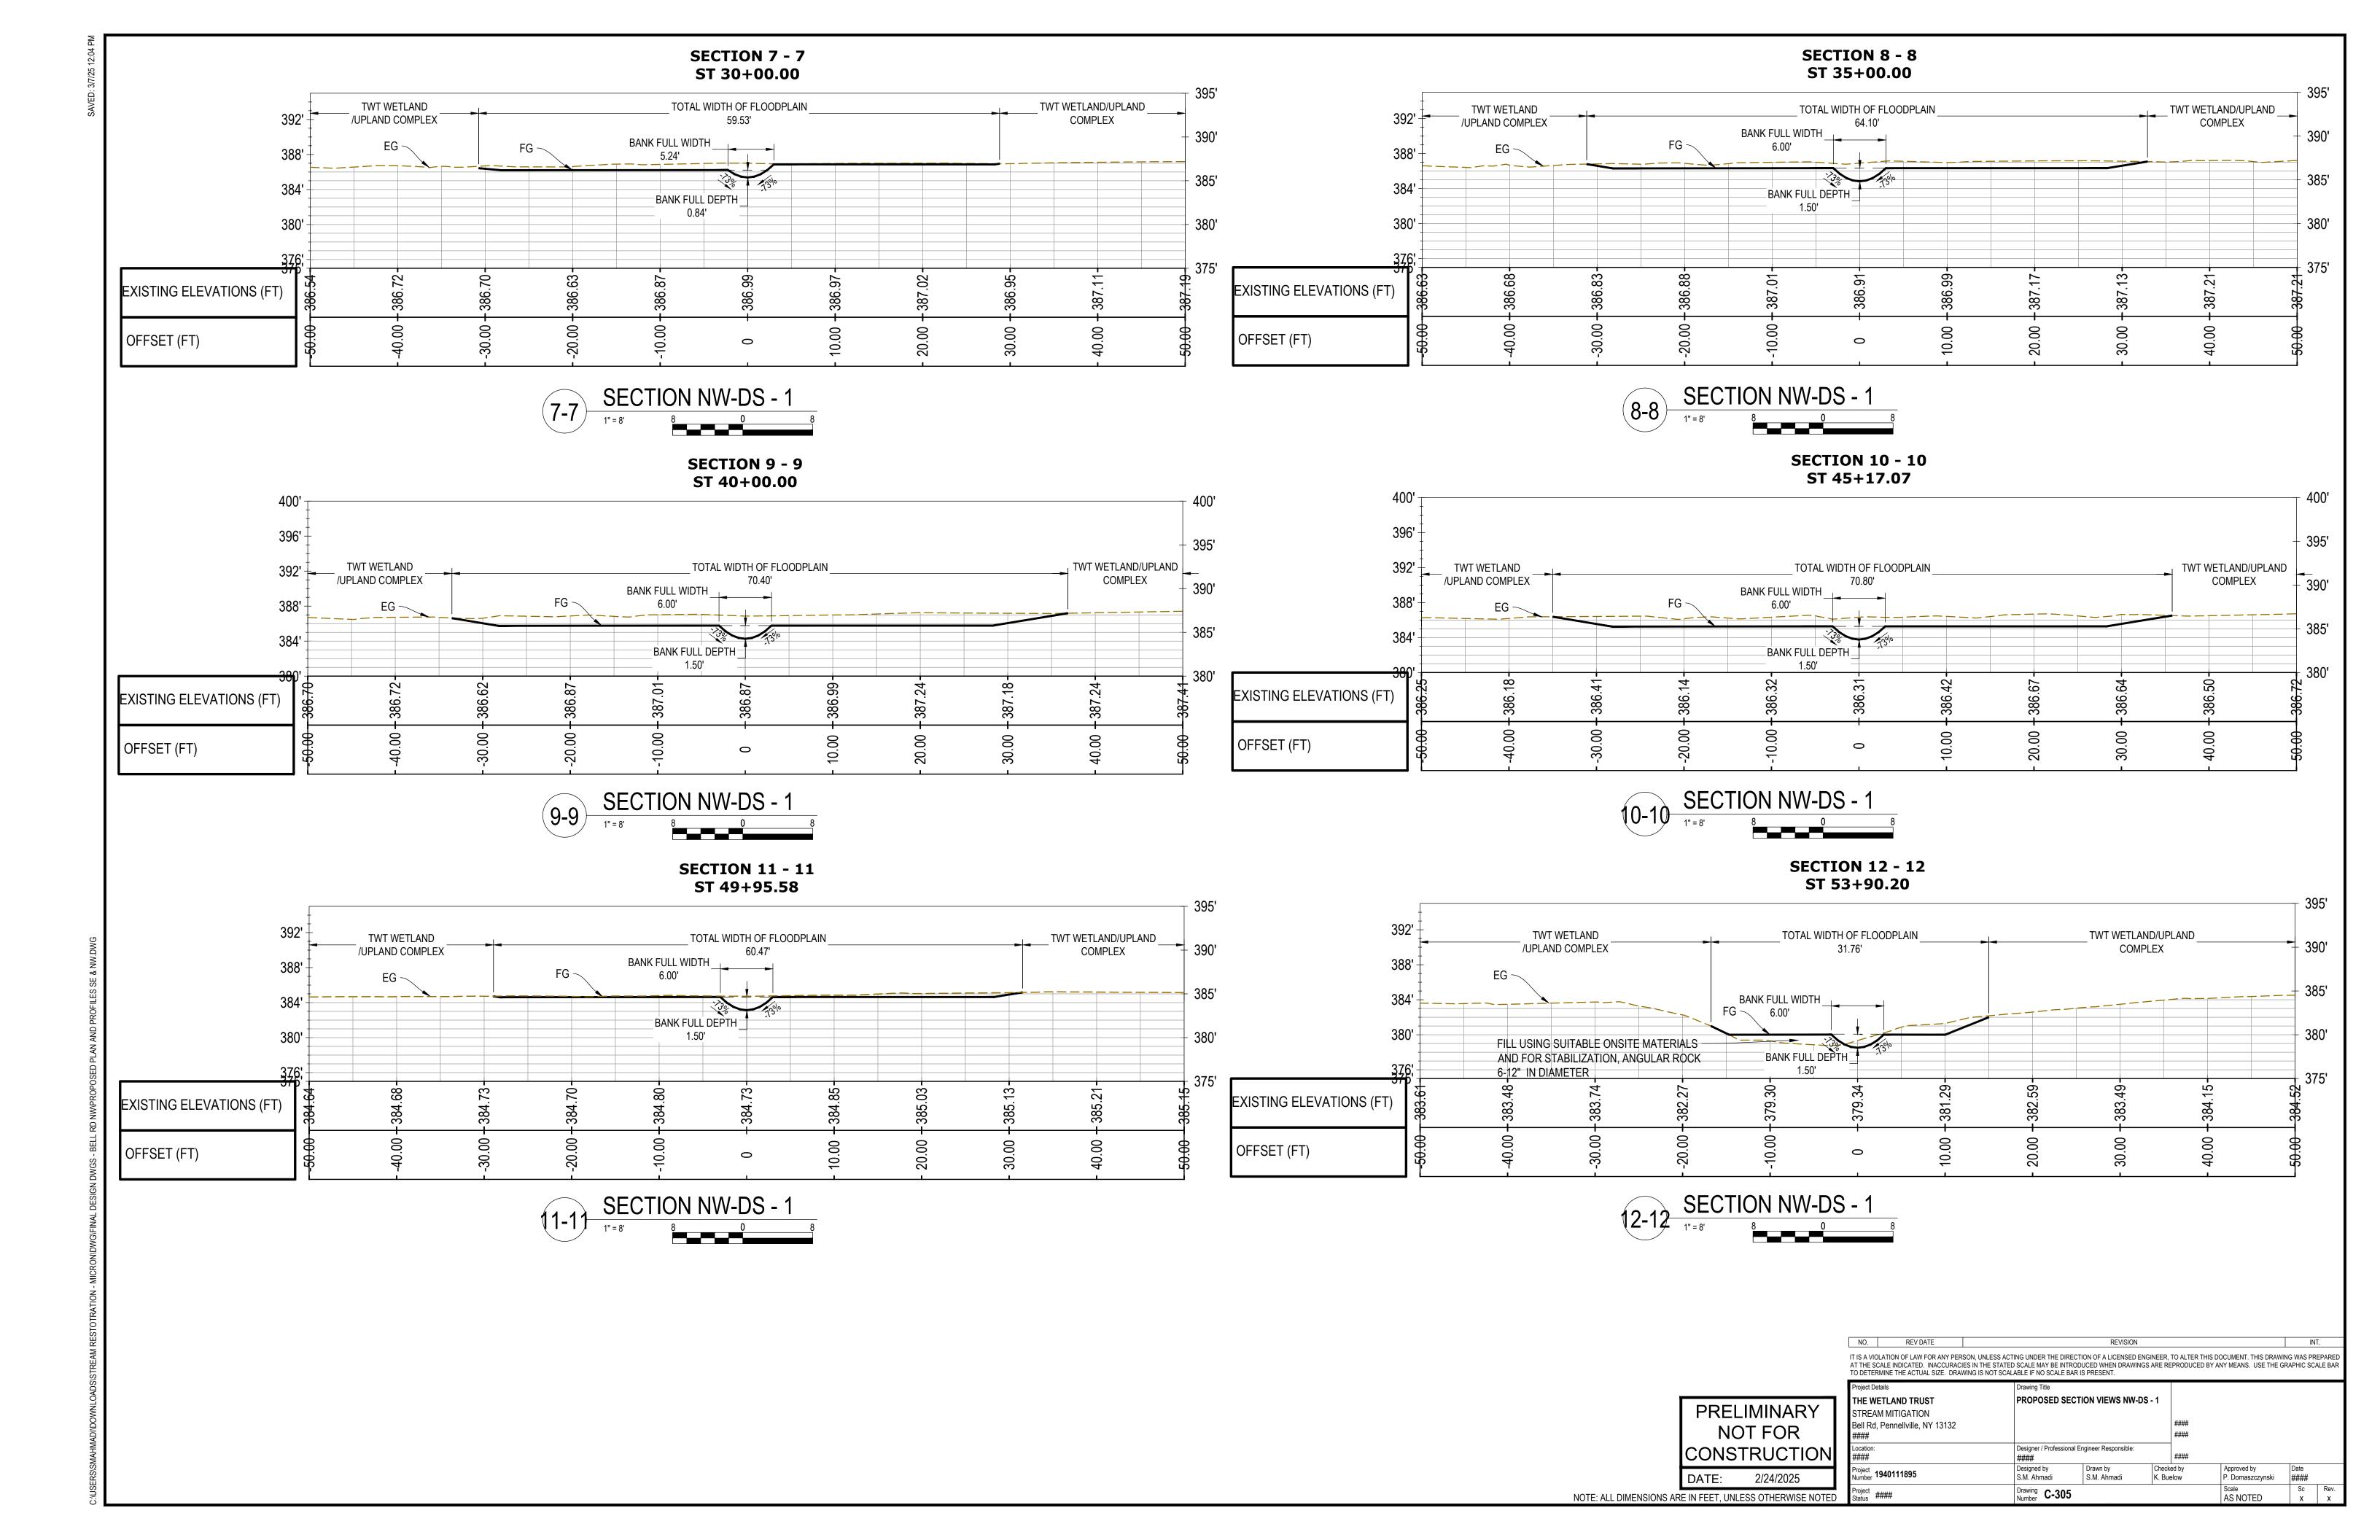

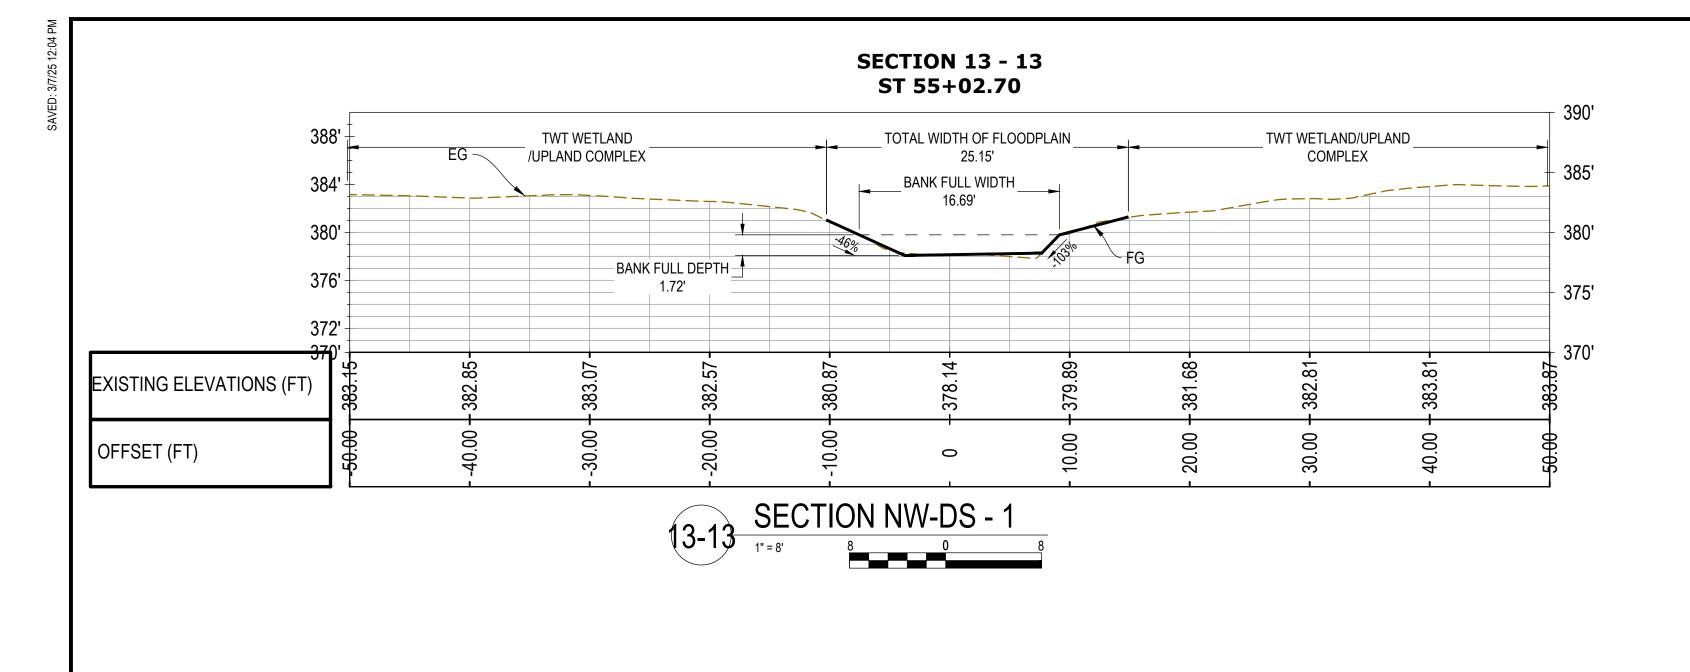

NO. REV DATE REVISION INT.


IT IS A VIOLATION OF LAW FOR ANY PERSON, UNLESS ACTING UNDER THE DIRECTION OF A LICENSED ENGINEER, TO ALTER THIS DOCUMENT. THIS DRAWING WAS PREPARED AT THE SCALE INDICATED. INACCURACIES IN THE STATED SCALE MAY BE INTRODUCED WHEN DRAWINGS ARE REPRODUCED BY ANY MEANS. USE THE GRAPHIC SCALE BAR TO DETERMINE THE ACTUAL SIZE. DRAWING IS NOT SCALABLE IF NO SCALE BAR IS PRESENT.


PRELIMINARY
NOT FOR
CONSTRUCTION

TO BETEINWINE THE ACTUAL SIZE. BINAWING IS NOT CONFIDENT IN COOKER BANGOT RESERVE.								
Project Details	Drawing Title							
THE WETLAND TRUST	PROPOSED SECTION VIEWS NW-DS - 1							
STREAM MITIGATION								
Bell Rd, Pennellville, NY 13132				####				
####			####					
Location: #####	Designer / Professional Engineer Responsible: #####		####					
Project 1940111895	Designed by S.M. Ahmadi S.M. Ahmadi Checker K. Bue		,	Approved by	Date			
Number 1940111033			elow	P. Domaszczynski	####			
Project ####	Drawing C-306				Scale	Sc	Rev.	
Status ####	Number C-300				AS NOTED	Х	Х	

NOTE: ALL DIMENSIONS ARE IN FEET, UNLESS OTHERWISE NOTED

Project ####

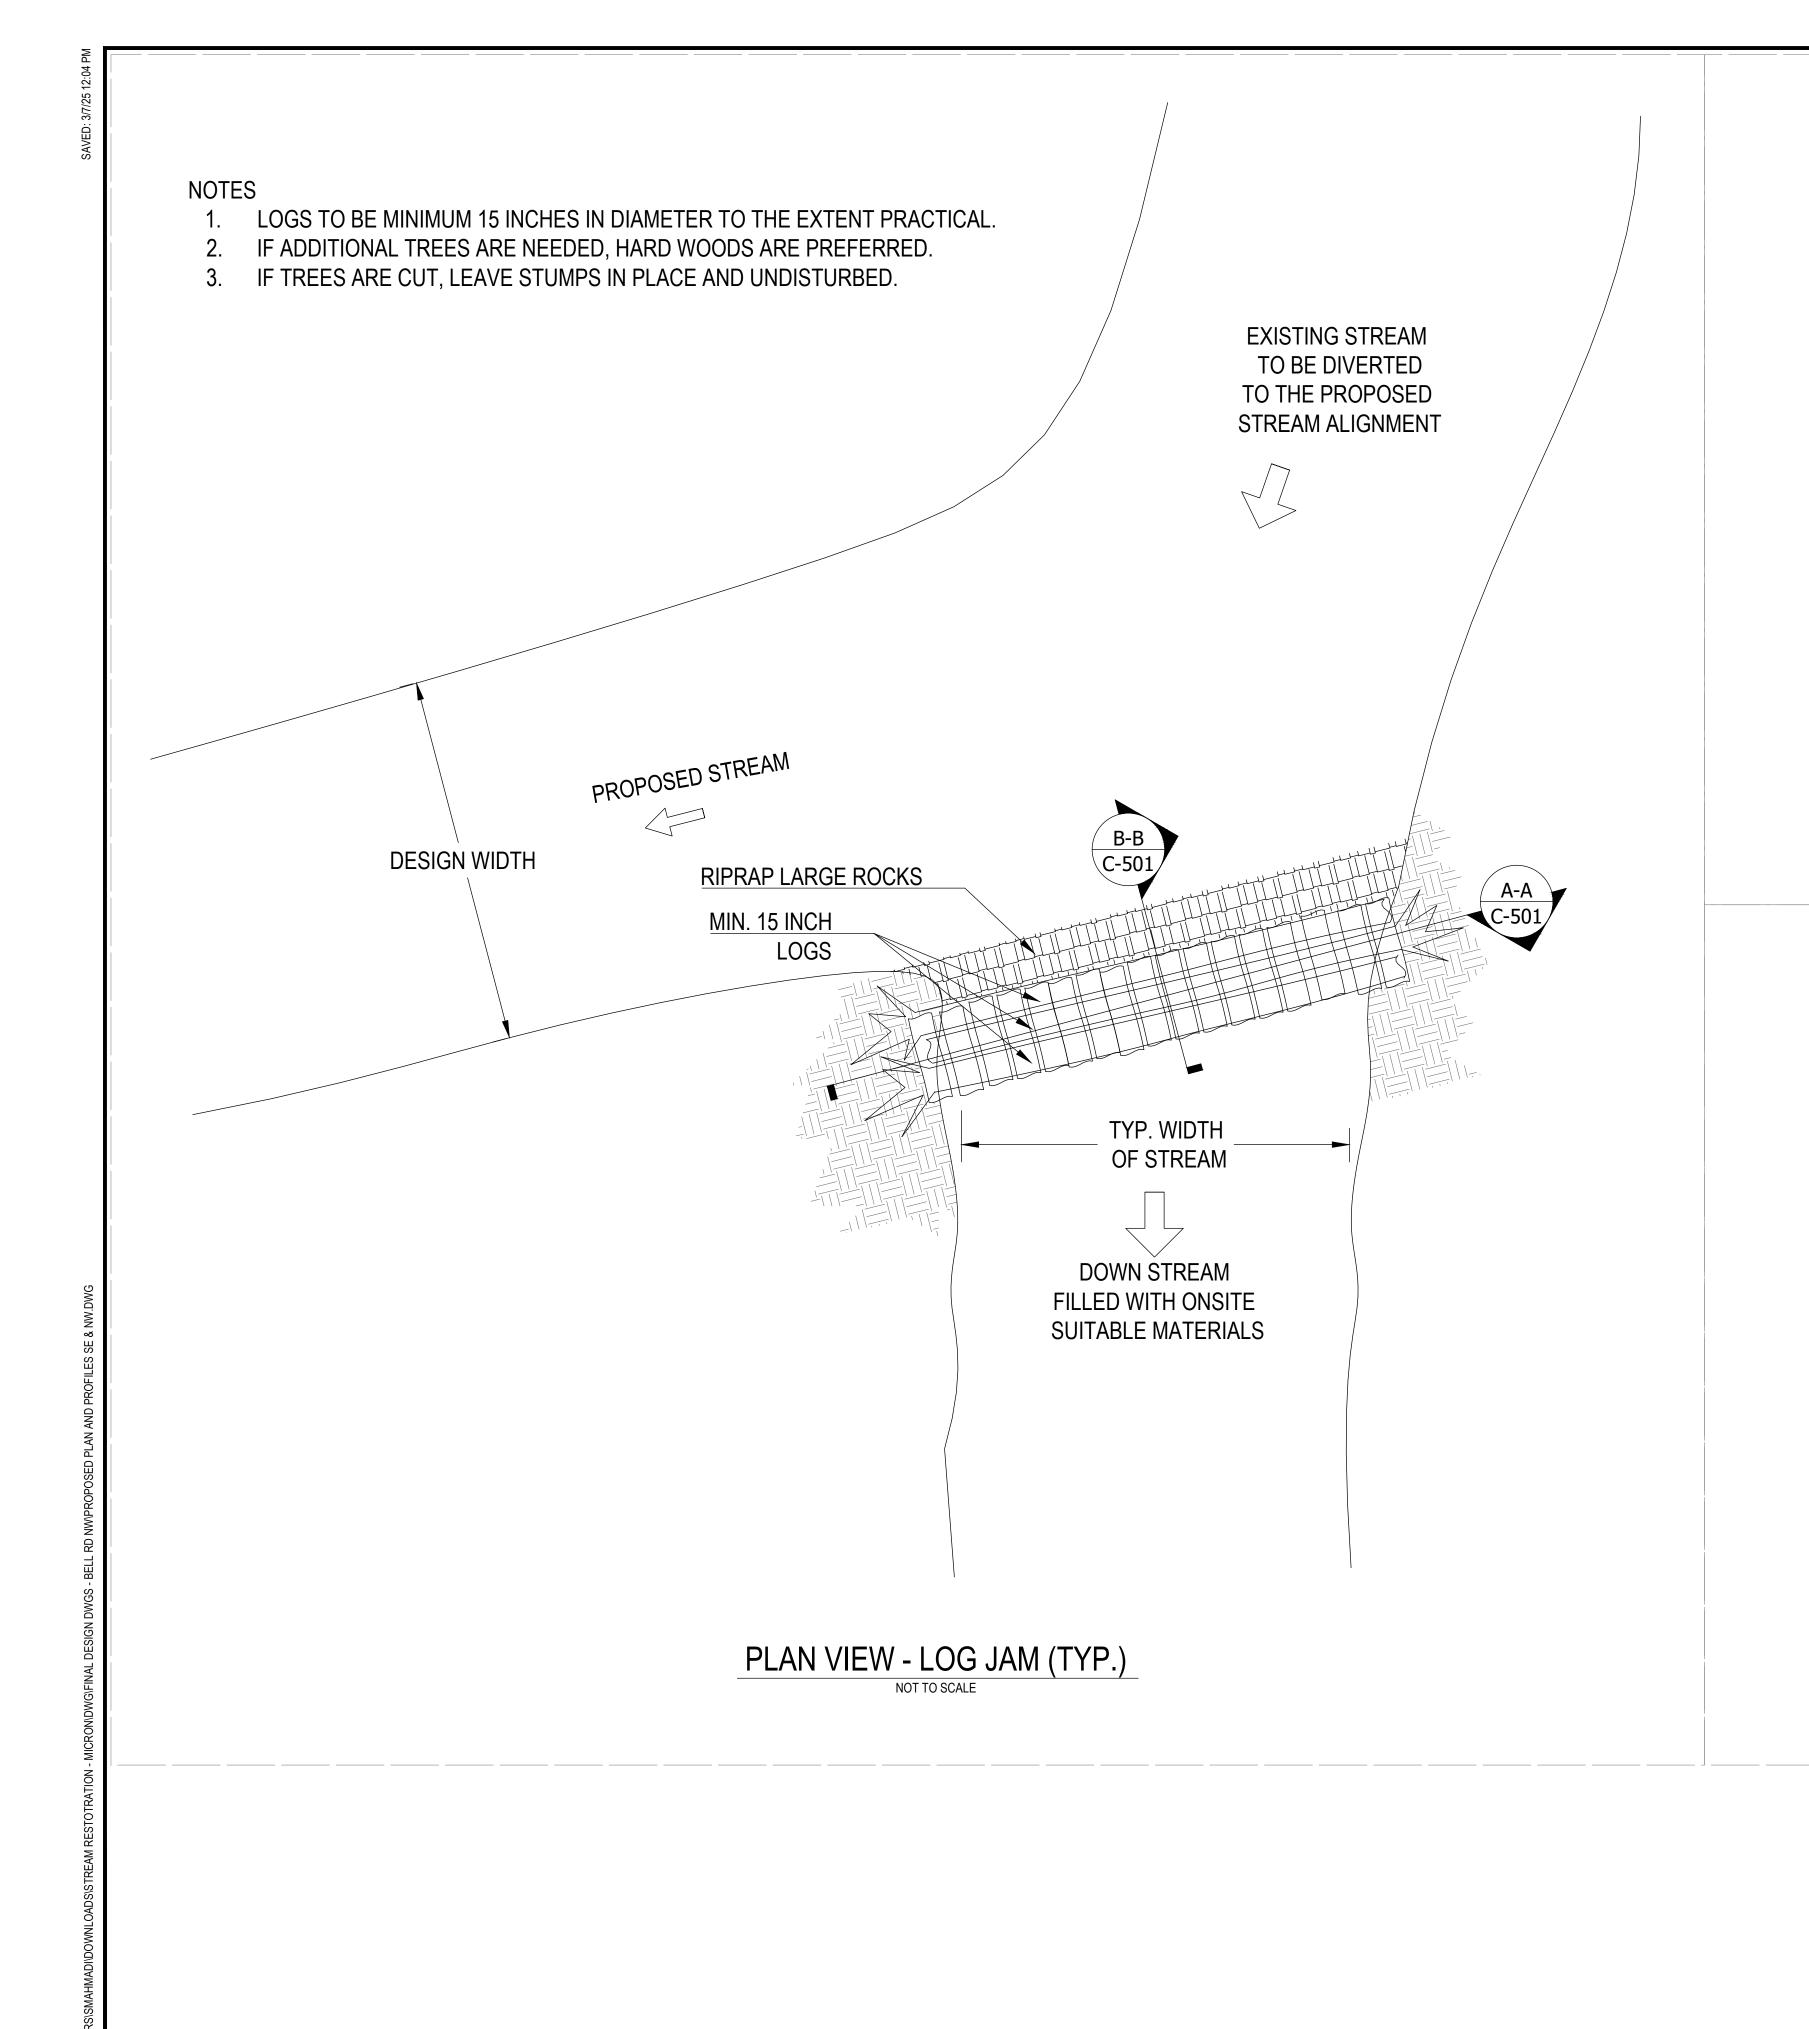


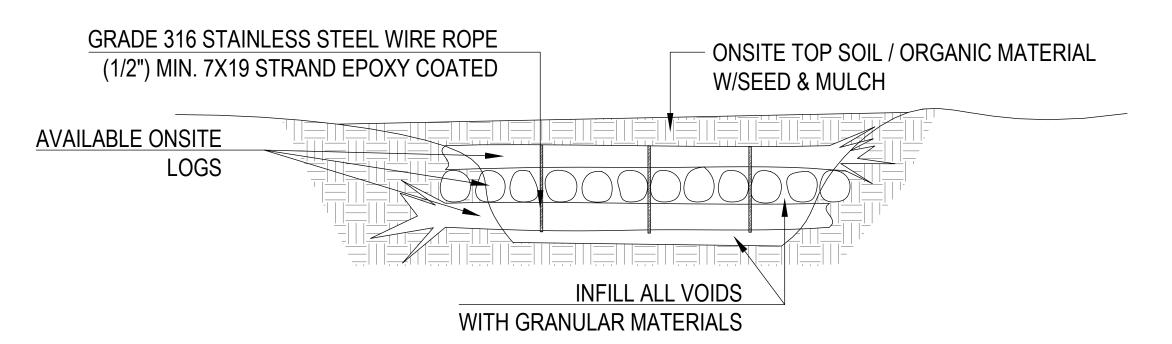

## NOTES

- 1. EXISTING DOWNED TREES IF ANY SHALL BE USED TO BUILD THE ENGINEERED LOG JAM.
- 2. ACCESS THE EXITING CREEK DIVERSION FROM TOP OF BANK TO TOP OF BANK.
- 3. FIRST ROW OF LOGS SHALL BE PLACED PERPENDICULAR TO THE FLOW.
- 4. THE SUBSEQUENT LAYER OF LOGS WILL BE PLACED PERPENDICULARLY OVER THE FIRST ROW TO FORM A CRIB FORMATION ON WHICH TO CONTINUE UNTIL TOP OF BANK IS REACHED ON BOTH SIDES.
- 5. GEOTEXTILE SHALL BE USED TO WRAP THE BOTTOM AND SIDES OF THE LOG SYSTEM. DO NOT COVER THE TOP WITH GEOTEXTILE.
- 6. INFILL VOIDS BETWEEN THE LOGS WITH AVAILABLE ONSITE MATERIAL.
- 7. PLACE LARGE/HEAVY RIPRAP ON THE UPSTREAM SIDE OF THE LOG SYSTEM. (3 FEET MIN.) BACKFILL VOIDS WITH BED LOAD MATERIALS.




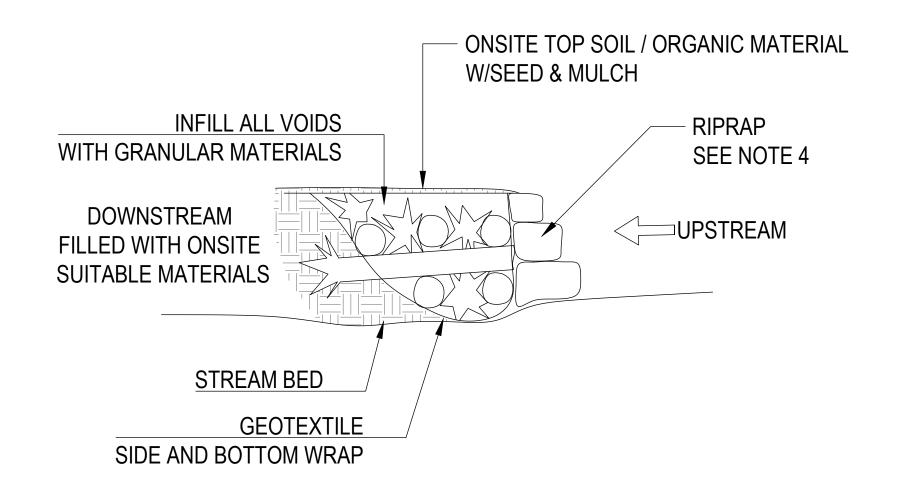


## NOTES

- BED LOAD MATERIAL SHALL BE PLACED OVER EACH ROW OF LOGS TO FILL VOIDS.
- 2. ENTIRE SYSTEM SHALL BE TIED WITH GRADE 316 STAINLESS STEEL WIRE ROPE (1/2") MIN. 7X19 STRAND EPOXY COATED.
- 8. PLACE LARGE/HEAVY RIPRAP ON THE UPSTREAM SIDE OF THE LOG SYSTEM. (3 FEET MIN.) BACKFILL VOIDS WITH BED LOAD MATERIALS.



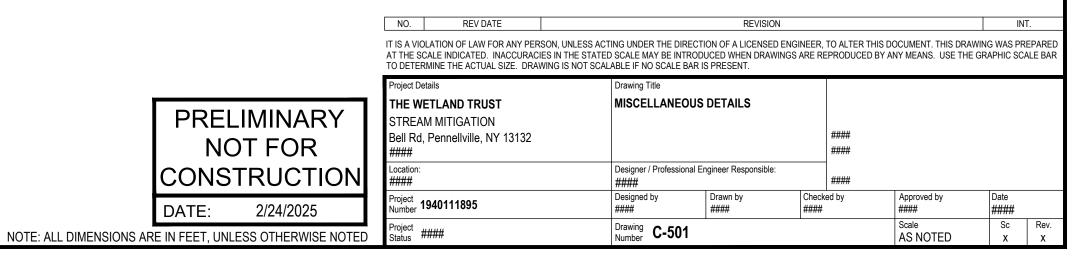

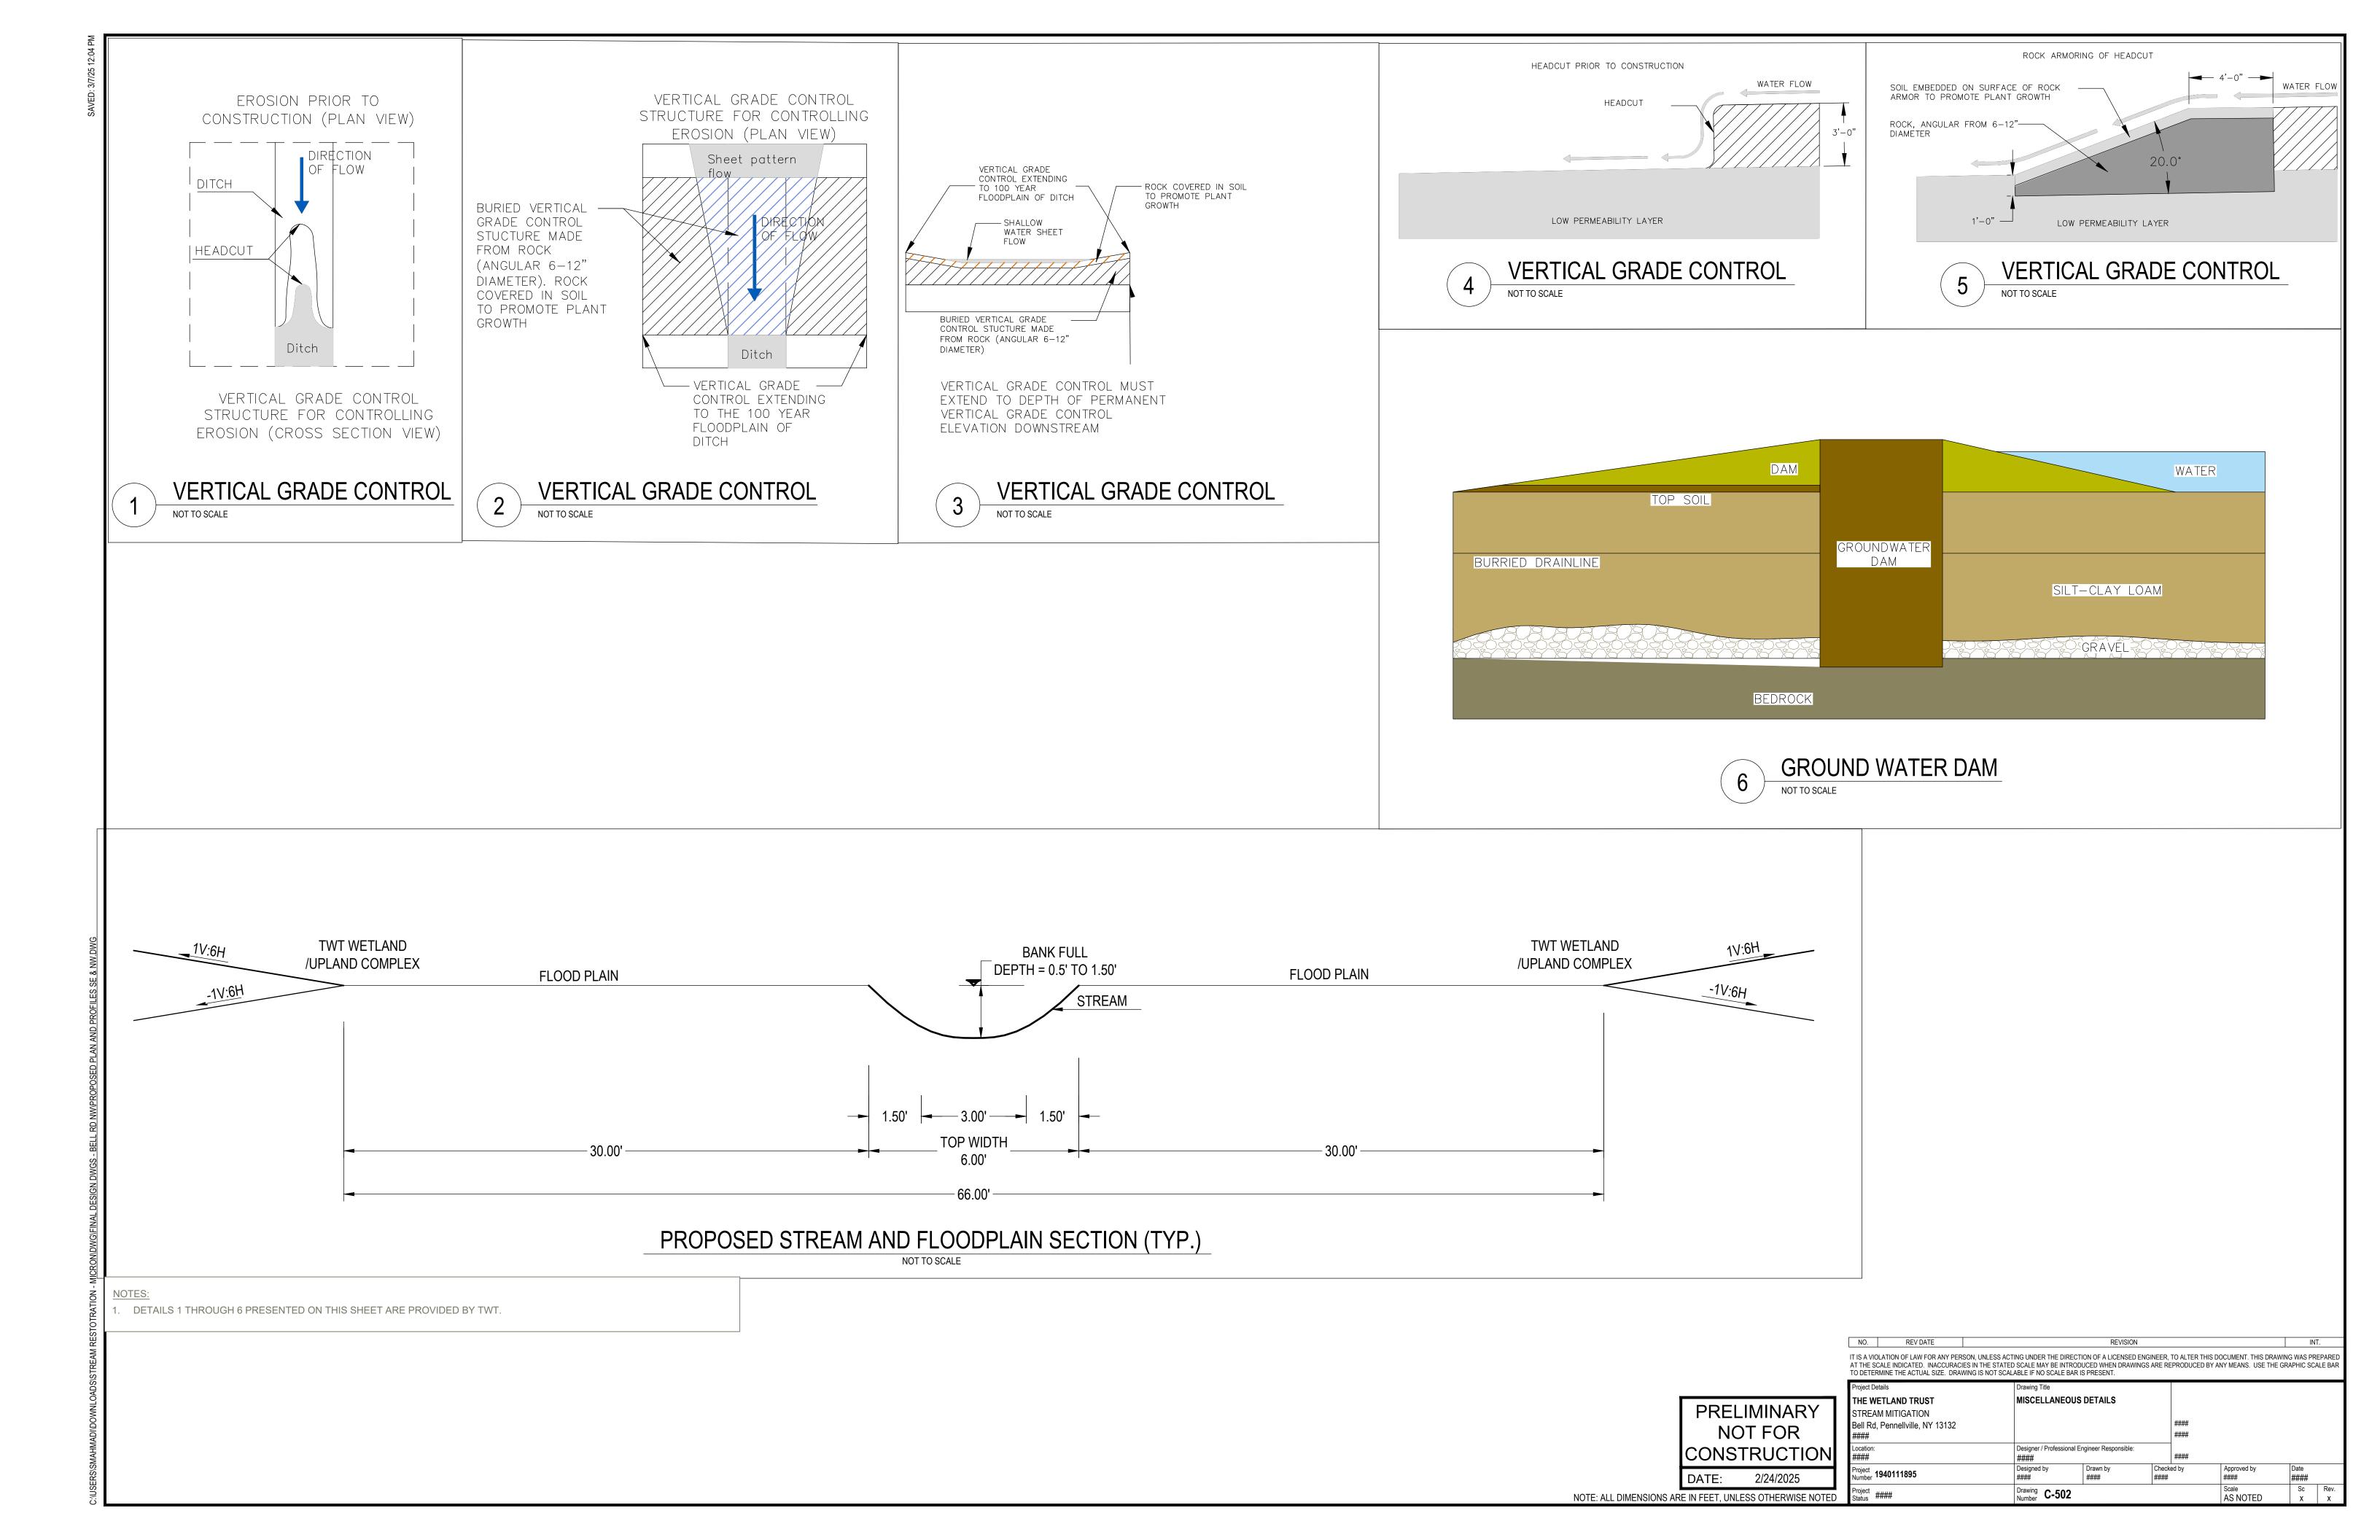

# Buxton Creek Long Term Management Plan (LTMP)

Oswego County, New York

PREPARED BY:

The Wetland Trust, Inc. 4729 State Route 414 Burdett, NY 14818

www.thewetlandtrust.org

May 2025

## 1.0 Introduction

The Wetland Trust, Inc. (TWT), as part of the Permittee Responsible Offsite Compensatory Mitigation Project (Project) on behalf of Micron NY Semiconductor Manufacturing, LLC (Micron), has developed a mitigation plan at the Buxton Creek Site, town of Schroeppel, Oswego County, New York (Mitigation Site) to develop wetland and stream mitigation acreage that will contribute to the total compensation needs for the construction of a semiconductor fabrication complex in the town of Clay, Onondaga County, NY. This Long-Term Management Plan (LTMP) has been developed based on anticipated monitoring and management activities for the Mitigation Site. Additional details are to be provided, if necessary, throughout the monitoring period and amended or revised as needed and approved by the USACE and NYSDEC. The purpose of the Long-Term Management Plan (LTMP) is to ensure the long-term sustainability of the protected and restored resources after mitigation performance standards have been achieved.

## 2.0 Responsible Party and Long-Term Steward

Micron is the Responsible Party for all phases of this Permittee Responsible mitigation through monitoring and final acceptance when a Certificate of Completion (or equivalent) will be provided by the agencies. Once the mitigation is complete Micron will transfer long-term management to TWT. As the fee simple owners of the Buxton Creek Site, TWT will be the long-term steward and responsible for long-term management of the wetland mitigation site including; identification of needs, development of recommendations, review with regulatory agencies as required, implementation, and efficacy measures. TWT shall implement this LTMP to preserve the habitat and conservation values in accordance with the approved Mitigation Plan, site protection instrument, and this LTMP. Long-term management tasks shall be funded through the Long-Term Management Fund.

## 3.0 Property Description

#### 3.1 Conservation Values

The Mitigation Site provides an opportunity for restoration of a large stream/wetland complex with approximately 89 acres of wetland re-establishment, 27 acres of rehabilitation, and 9,000 linear ft of restored stream reaches in a previously drained and cultivated landscape. The permanent restoration and subsequent protection of this property has several site-specific conservation values that can be enhanced and maintained.

- *Hydrologic Function* Restoring the stream's natural sinuosity and floodplain connection will improve surface water retention, infiltration, and seasonal saturation of soils. Removal of artificial drainage and regrading will help reestablish groundwater-surface water interactions, essential for wetland hydrology.
- Water Quality- Conversion of cropland to wetlands and vegetated buffers will reduce nutrient runoff, sedimentation, and agrochemical inputs into Buxton Creek and downstream waters.

## 3.2 Site Improvements

Summary of site improvements including construction and restoration as per the Mitigation Plan. As-built report should be attached as an Appendix to this LTMP.

## 4.0 Baseline Conditions

Baseline conditions will be provided here with the as-built and final 10-year report referenced and attached. Conditions will be updated throughout the life of the project.

The Wetland Trust, Inc.

## 5.0 Management Activities

The Buxton Creek long-term management strategy will ensure the long-term sustainability and ecological performance of the restored and protected aquatic, upland and biological resources long after the active monitoring period has closed. Upon approval of the Mitigation Plan, the proposed wetland restoration will be completed. This restoration will restore or rehabilitate approximately 117 acres of diverse, native wetland vegetation communities to support wetland wildlife populations and connectivity to adjacent preserved wetlands. If monitoring finds it necessary, the anticipated long-term management activities include:

- *Invasive Species Management* At the conclusion of the ecological monitoring period, performance standards will be met and native vegetative communities well established. Long-term management will ensure that conservation values are not significantly threatened by invasive vegetation. If warranted, mechanical or chemical management of invasive species will be implemented (see Invasive Species Management Plan).
- *Spillways and Groundwater Dams* The constructed spillways and groundwater dams will be monitored and maintained as needed to maintain structural integrity and contribution toward site-specific conservation values.
- *Access* The main access and parking area will be maintained as needed via mowing or replenishing gravel in appropriate areas. Gates, padlocks, and fences will receive upkeep as needed.
- Security and Safety- The Buxton Creek site will not be open to the public to minimize impacts from human activity and the parcel will be posted for protection against trespassing. Signage posting and unauthorized access will be monitored and appropriately maintained. Trash will be collected on a yearly basis and security increased as warranted in the form of additional gates/locks, cameras, and contact with local authorities.

Any long-term management activities performed will be recorded in an annual report along with any recommendations for future management activities or proposed changes to the LTMP, if warranted.

## 6.0 Funding

To ensure long-term financial assurance TWT will continue to own the site fee simple in perpetuity. As a 501(c)(3) nonprofit, TWT has received tax-exempt status for the site, which helps assure its long-term protection. TWT has a director-controlled Stewardship Management Investment Account specifically established for the Micron Compensatory Mitigation project with funds provided by Micron Semiconductor Manufacturing LLC. Funds will be deposited into this account with the investment income (investment instruments are low risk and broad-based) used to support permanent long-term management and maintenance. These funds are sufficient to sustain long-term management as outlined in **Table 1**, in which the budget covers long-term management for all six sites combined.

The Wetland Trust, Inc.

**Table 1.** Budget estimate for potential long-term management and maintenance tasks, all six Micron Wetland/Stream mitigation sites, a total of 1,328 acres.

Category	Task	Frequency	Estimated Cost per acre	Annualized Cost
Adaptive Management	Replanting	5	\$1,800	\$7466
	Reshaping terrain	5	\$600	\$2489
	Invasive species removal	2	\$2,100	\$21777
Maintenance	Site manipulation	10	\$1500	\$3111
	Boundary posting	10	\$600	\$6244
	Other practices	3	\$1,320	\$9,126
Long-Term Management	Other corrective adaptive management actions to ensure natural stability of site	5	\$4,800	\$19,910
Monitoring	To determine implementation tasks	1	\$18	\$25,398
Administration	For all tasks above including tax exempt status	1	\$600	\$12,444
Total annual budget*		•		102,500
Total Stewardship investm	ient**			\$4,100,000
N. (701. (11. (1. (1. (1. (1. (1. (1. (1. (1.	-1 400 41 1 14- @ \$9 000 (i14 D)	EG 4 ) 112.5	00 1 6 0 60	L

Note: This table is an estimate based on 400 wetland credits @ \$8,000 or (equivalent DEC Acres) and 13,500 stream ft @ \$60

The Wetland Trust, Inc.